



LIVELLETTE	L=148,76m H=0,00m Δh=0,00m
------------	----------------------------------


Profilo: Profilo - WTG4 (2)
 Scala : 200:20
 Q.Rif. : 523.00

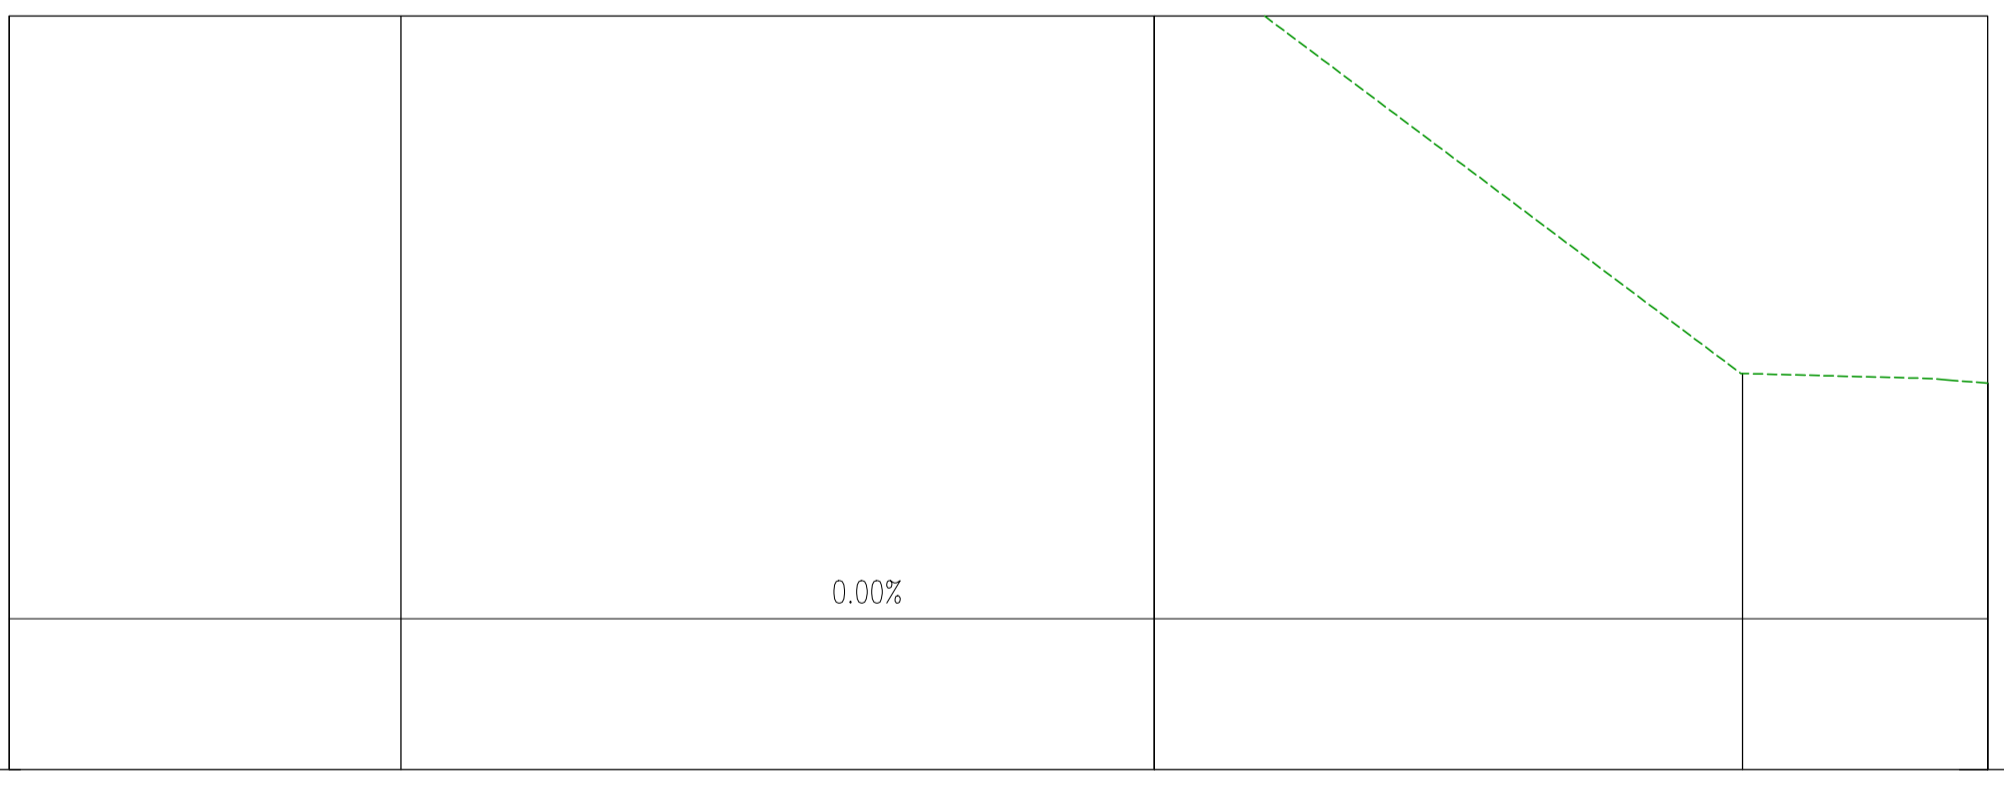

NUMERO SEZIONE	8	9	10
DISTANZE PROGRESSIVE	0+350.00	0+400.00	0+439.05
DISTANZE PARZIALI		50,00	39,05
QUOTE PROGETTO	524.00	524.00	524.00
QUOTE TERRENO	523.99	523.55	523.63
ETTOMETRICHE		04	

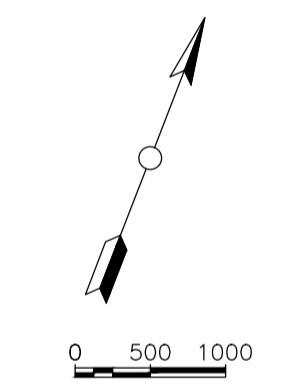

D						DATE	SCALE	1/500
C						10/18	DRAWN	F4
B						10/18	CHECKED	XXX
A	22/10/2018	XXX	XXX	XXX	INDICATE MODIFICATION	10/18	REVISED-EDPR	XXX
EDIC.	DATE	DRAWN	CHECKED	REVISED-EDPR	MODIFICATION			Format A1


Parco eolico "La Regina"
 A.16.a.13.10-a.14.10 - Planimetria e profilo viabilità WTG4
 Banzi (Pz)

F4 Ingegneria srl	CAD Vers.: 5	Page Vers.: X
Name collection:	Page:	XX
Collection	Cont:	xx
CAD N°: WTG4 0+000.000 0+45		