



Intagliata

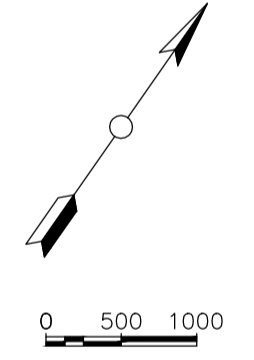

LIVELLETTE	L=4.87m I=0.00% B=0.00m	L=11.50m I=0.00% B=0.11m	L=20.57m	L=19.75m I=0.00% B=0.11m	L=28.05m	L=61.64m I=0.00% B=0.20m	L=30.30m	L=103.12m I=-6.06% B=-6.25m	L=24.69m
------------	-------------------------------	--------------------------------	----------	--------------------------------	----------	--------------------------------	----------	-----------------------------------	----------

Profilo: Vista Profilo - (1)
Scala : 500:50
Q.Rif. : 546.65

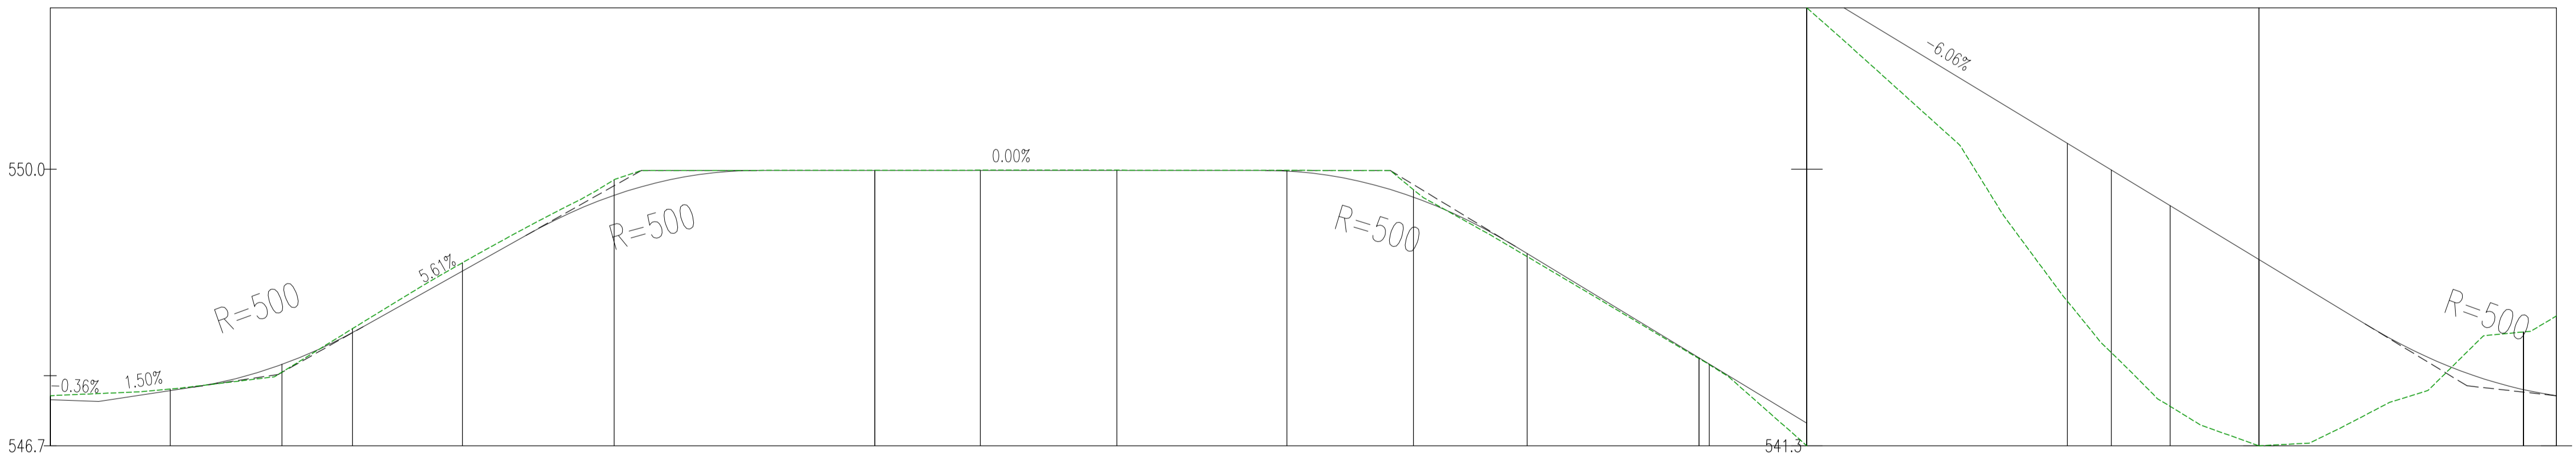

NUMERO SEZIONE	1	2	3	4	5	6	7	8	9	10	11	12	13	14	15	16
DISTANZE PROGRESSIVE			0+050.00													
DISTANZE PARZIALI		50,00		50,00		50,00		50,00		50,00		50,00		50,00		
QUOTE PROGETTO			548.77		549.99		549.98		547.72		544.69		542.02			
QUOTE TERRENO			546.87		549.99		549.99		547.71		542.47		542.72			
ETTOMETRICHE					01				02							



EDIC.	DATE	DRAWN	CHECKED	REVISED-EDPR	MODIFICATION	DATE	SCALE	1/500	DATE	SCALE	1/500	DATE	SCALE	1/500
D						10/18	DRAWN	F4	10/18	DRAWN	F4	10/18	DRAWN	F4
C						10/18	CHECKED	XXX	10/18	CHECKED	XXX	10/18	CHECKED	XXX
B						10/18	REVISI	EDPR	10/18	REVISI	EDPR	10/18	REVISI	EDPR
A	22/10/2018	XXX	XXX	XXX	INDICATE MODIFICATION	10/18	REVISI	EDPR	10/18	REVISI	EDPR	10/18	REVISI	EDPR
												F4 Ingegneria srl CAD Vers.: Page Vers.: X Name collection: Page: XX Collection: Cont: xx CAD N°: WTGS - (1).dwg		

renewables
Parco eolico "La Regina"
 A.16.a.13.11-a.14.11 - Planimetria e profilo viabilità WTGS
 Banzì (Pz)