



LIVELLETTA	L=105,30m I=+1,00% B=+1,18m	L=28,90m	L=42,91m I=+4,66% B=+2,00m	L=28,63m	L=27,06m I=+1,62% B=+0,29m	L=29,94m	L=41,58m I=+4,92% B=+2,25m	L=38,43m
------------	-----------------------------------	----------	----------------------------------	----------	----------------------------------	----------	----------------------------------	----------

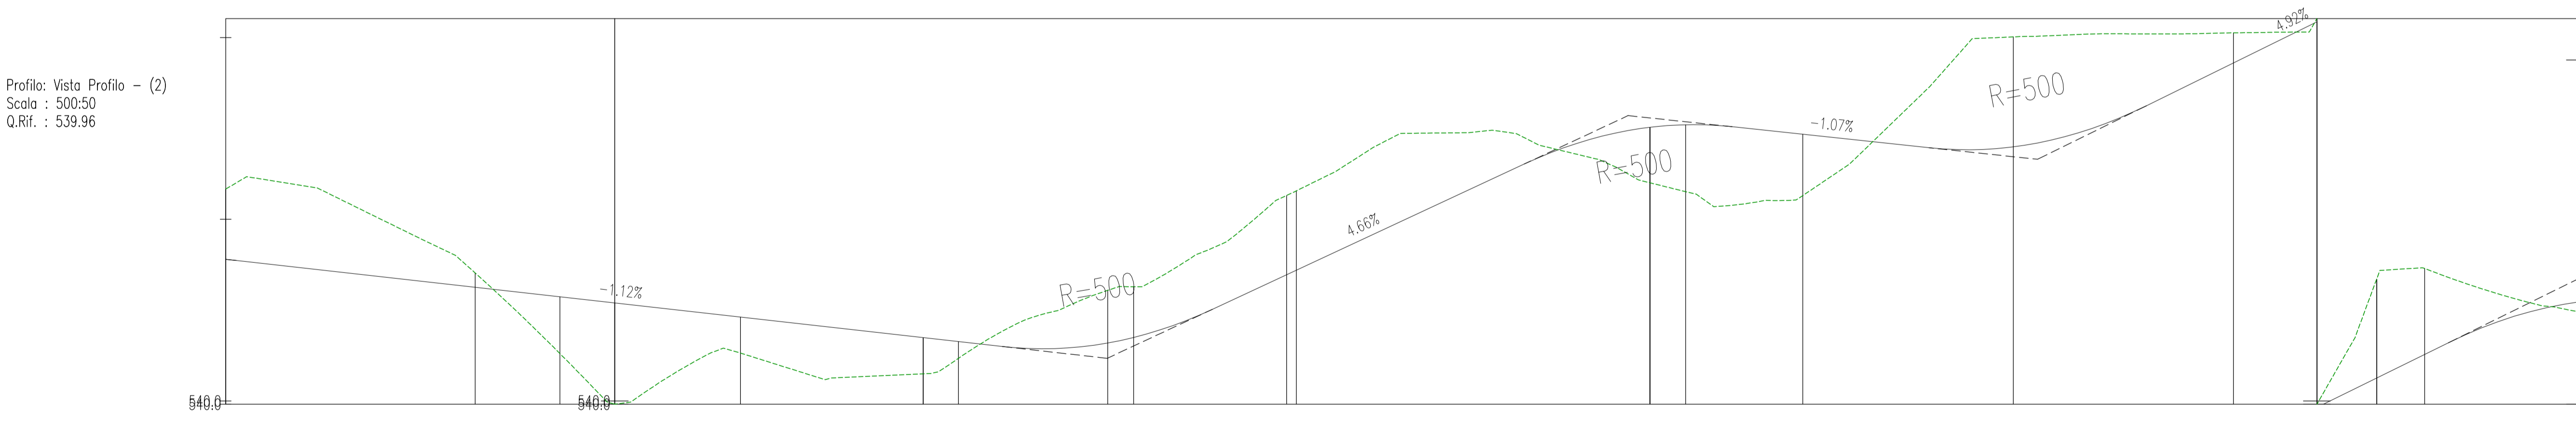

NUMERO SEZIONE	8			9			10			11			12			13		
DISTANZE PROGRESSIVE	0+350.00			0+400.00			0+450.00			0+500.00			0+550.00			0+600.00		
DISTANZE PARZIALI	50,00			50,00			50,00			50,00			50,00			50,00		
QUOTE PROGETTO	541,43			540,87			541,74			543,77			545,50			545,62		
QUOTE TERRENO	540,65			540,37			542,83			543,00			545,01			546,98		
ETTOMETRICHE				04						05						06		

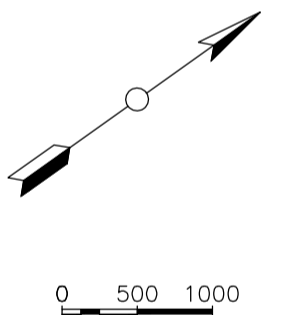

D						DATE	SCALE	1/500		F4 Ingegneria srl
C						10/18	DRAWN	F4		CAD Vers.: X
B						10/18	CHECKED	XXX	Parco eolico "La Regina" A.16.a.13.12-a.14.12 - Planimetria e profilo viabilità WTGS Banzì (Pz)	Name collection: Page: XX
A	22/10/2018	XXX	XXX	XXX	INDICATE MODIFICATION	10/18	REVISED-EDPR	XXX		Collection: Cont: xx
EDIC.	DATE	DRAWN	CHECKED	REVISED-EDPR	MODIFICATION	Format A1			CAD No: WTGS - (1).dwg	