


LIVELLETTA	L=38.43m	L=171.17m i=-2.76% B=-4.73m	L=13.82m	L=171.65m i=0.00% B=0.00m
------------	----------	-----------------------------------	----------	---------------------------------

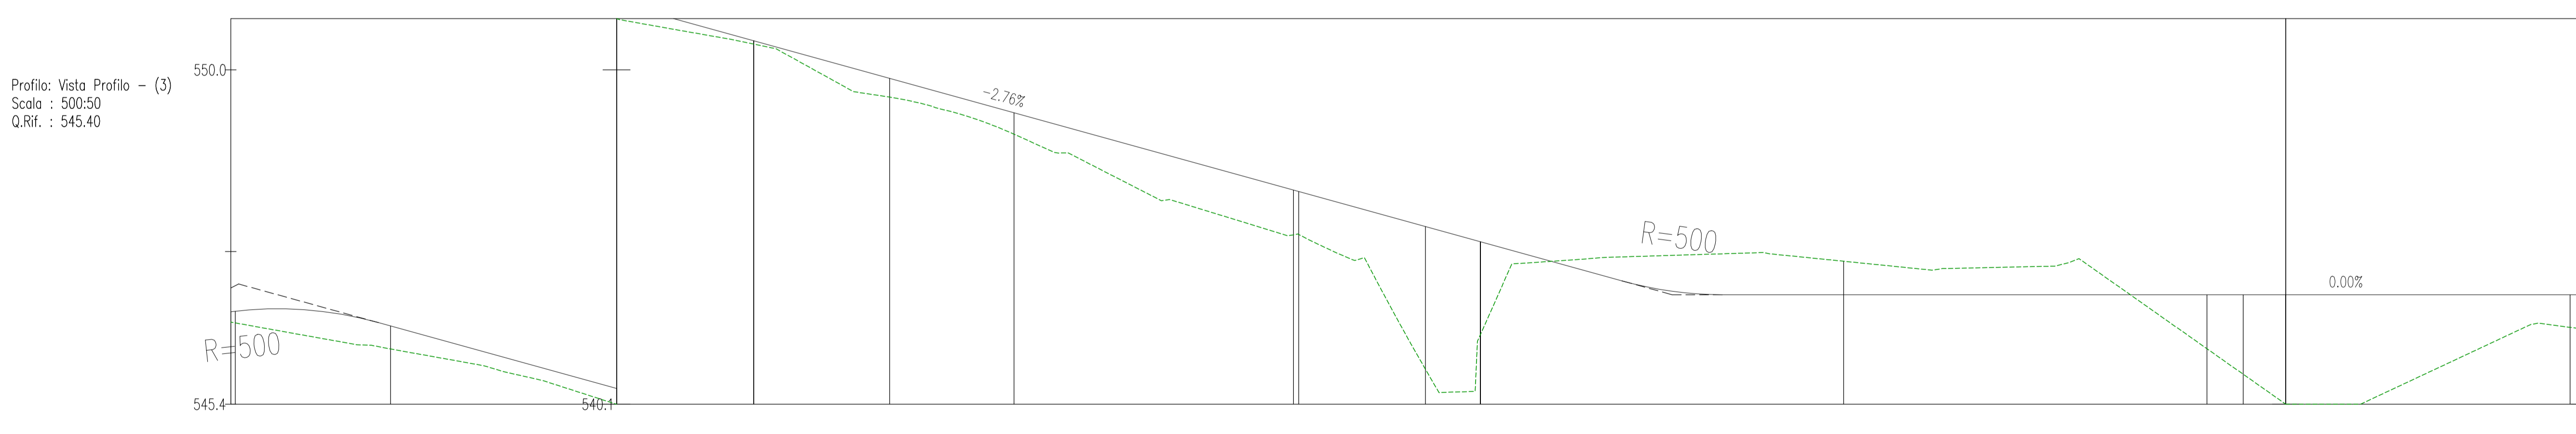

NUMERO SEZIONE	14	15	16	17	18	19	20
DISTANZE PROGRESSIVE	0+650.00	0+700.00	0+775.00	0+800.00	0+850.00	0+900.00	0+950.00
DISTANZE PARZIALI		50,00	75,00	25,00	50,00	55,00	45,00
QUOTE PROGETTO	546.48	545.09	543.02	542.33	541.60	541.60	541.60
QUOTE TERRENO	546.16	545.05	542.43	541.05	542.06	540.86	541.15
ETTOMETRICHE		07		08		09	

D						DATE	SCALE	1/500		F4 Ingegneria srl CAD Vers.: Page Vers.: X
C						10/18	DRAWN	F4		
B						10/18	CHECKED	XXX	Parco eolico "La Regina" A.16.a.13.13-a.14.13 - Pianimetria e profilo viabilità WTGS Banzè (Pz)	Name collection: Page: XX Collection Cont: xx
A	22/10/2018	XXX	XXX	XXX	INDICATE MODIFICATION	10/18	REVISED-EDPR	XXX		
EDIC.	DATE	DRAWN	CHECKED	REVISED-EDPR	MODIFICATION		Format A1		CAD N°: WTGS - (1).dwg	