


Profilo: Vista Profilo - (2)
 Scala : 500:50
 Q.Rif. : 519.81

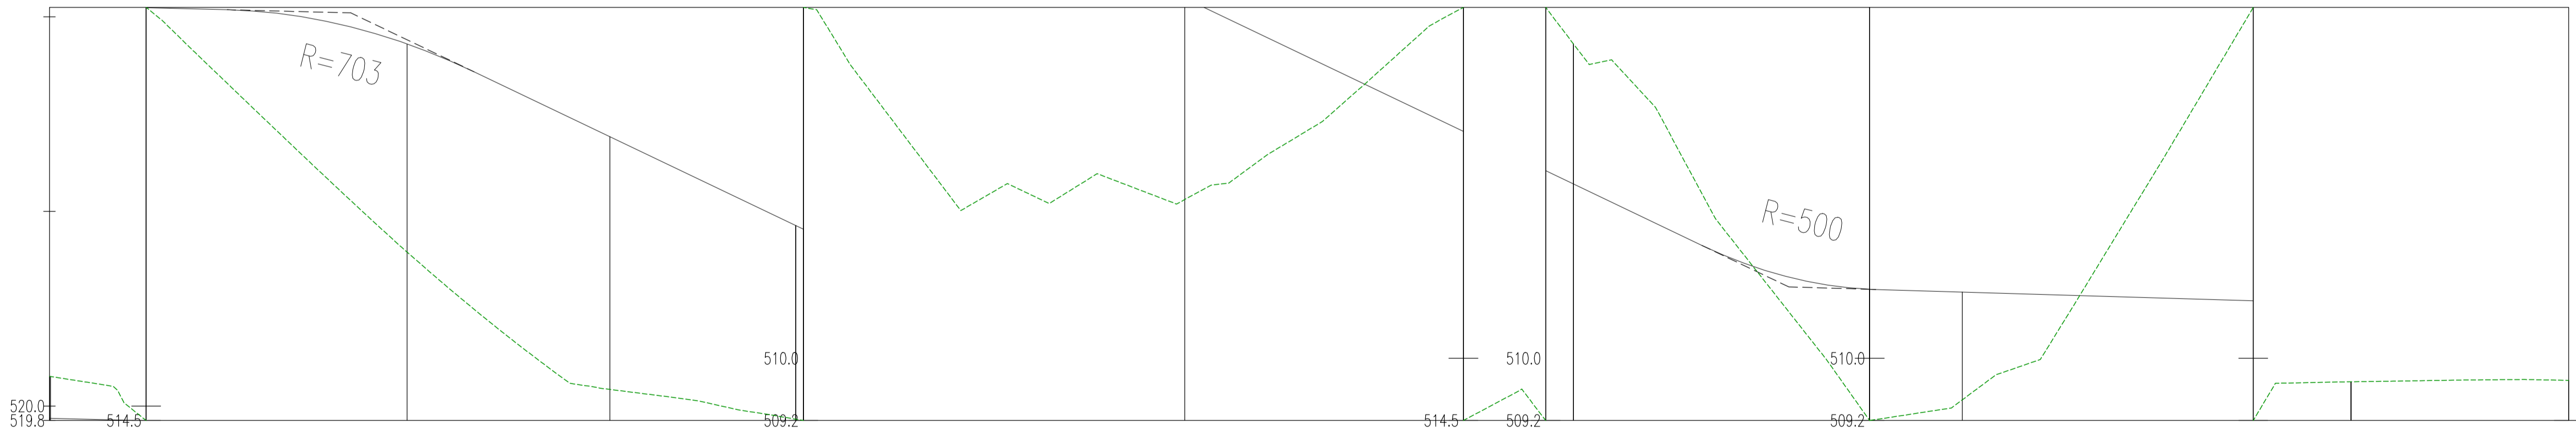

NUMERO SEZIONE	8	9	10	11	12	13
DISTANZE PROGRESSIVE	0+350.00	0+400.00	0+450.00	0+500.00	0+550.00	0+600.00
DISTANZE PARZIALI		50,00	50,00	50,00	50,00	50,00
QUOTE PROGETTO	519.35	517.01	514.63	512.24	510.85	510.70
QUOTE TERRENO	516.67	514.52	512.04	514.04	509.47	515.01
ETTOMETRICHE		04		05		06



EDIC.	DATE	DRAWN	CHECKED	REVISED-EDPR	MODIFICATION	DATE	SCALE	1/500
D						10/18	DRAWN	F4
C						10/18	CHECKED	XXX
A	22/10/2018	XXX	XXX	XXX	INDICATE MODIFICATION	10/18	REVISED-EDPR	XXX
						Format A1		

renewables
Parco eolico "La Regina"
 A.16.a.13.16-a.14.16 - Plan. e profilo viab. WTGG
 Banzl (Pz)

F4 Ingegneria srl
 CAD Vers.: Page Vers.: X
 Name collection: Page: XX
 Collection Cont: xx
 CAD No: WTGG - (1).dwg