



Profilo: Vista Profilo - (3)
 Scala : 500:50
 Q.Rif. : 510.21

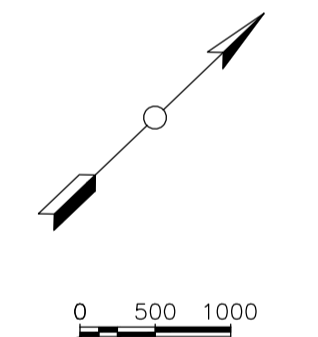

NUMERO SEZIONE	14	15	16	17	18	19	20
DISTANZE PROGRESSIVE	0+650.00	0+700.00	0+750.00	0+813.55	0+850.00	0+875.00	0+912.32
DISTANZE PARZIALI		50,00	50,00	63,55	36,45	25,00	37,32
QUOTE PROGETTO	510,55	510,40	510,24	507,07	504,90	504,02	504,00
QUOTE TERRENO	514,56	506,89	512,43	515,01	511,57	507,91	502,99
ETTOMETRICHE		07		08		09	

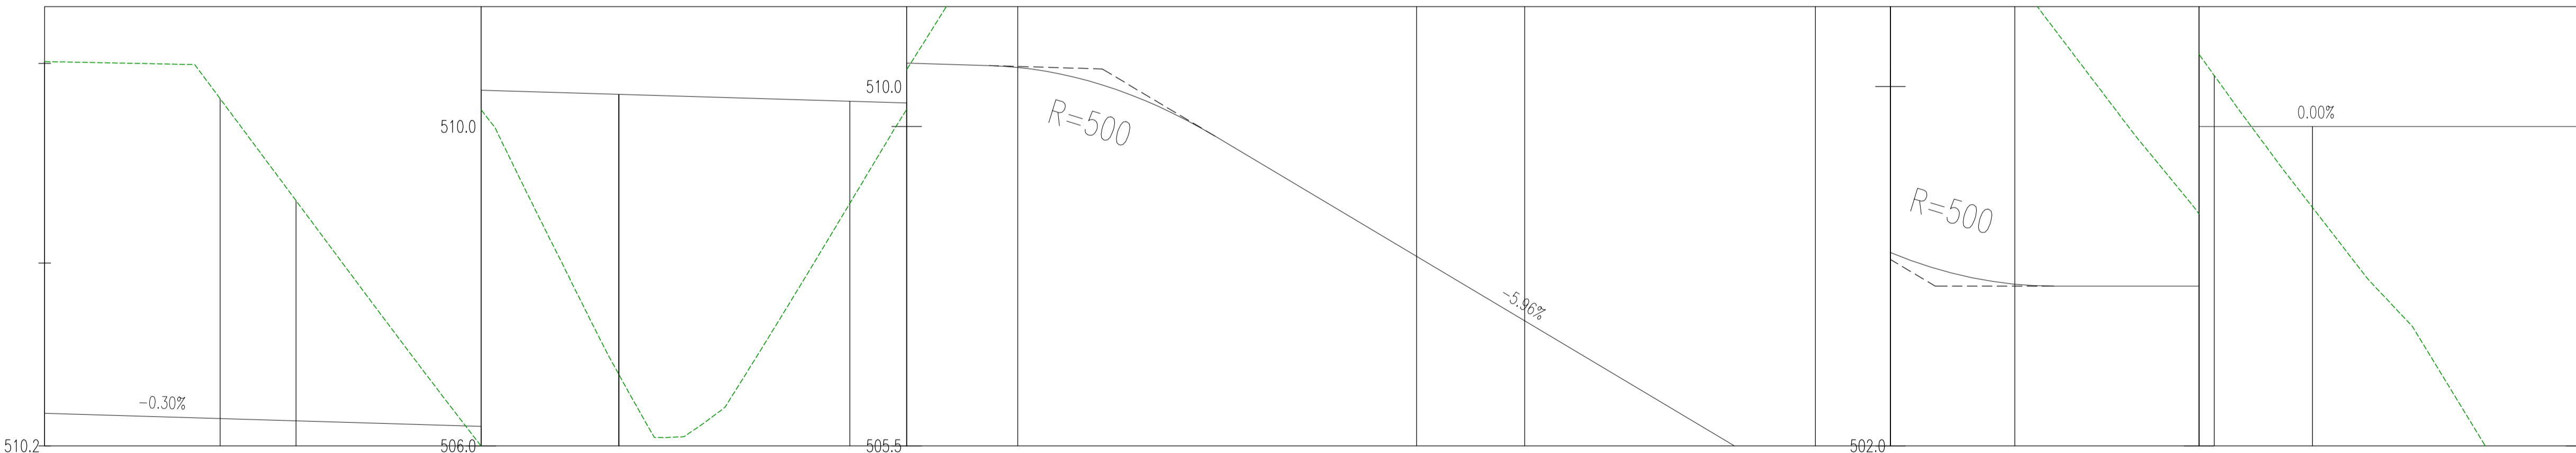

EDIC.	DATE	DRAWN	CHECKED	REVISED-EDPR	INDICATE MODIFICATION	DATE	SCALE	1/500
D						10/18	DRAWN	F4
C						10/18	CHECKED	XXX
A	22/10/2018	XXX	XXX	XXX		10/18	REVISED-EDPR	XXX

NAME COLLECTION	Page Vers.:	Collection	Page:
Parco eolico "La Regina"	X		XX
A.16.a.13.17-a.14.17 - Plan. e profilo viab. WTG6			xx
Banzi (Pz)			

