



WT

LIVELLETTE	L=8.12m +0.96%	L=28.41m +3.21%	L=16.07m	L=97.40m +0.00%	L=44.37m +0.00%
	b=0.20m	b=0.20m		b=0.20m	b=0.20m

Profilo: Vista Profilo - (1)
Scala : 500:50
Q.Rif. : 510.75

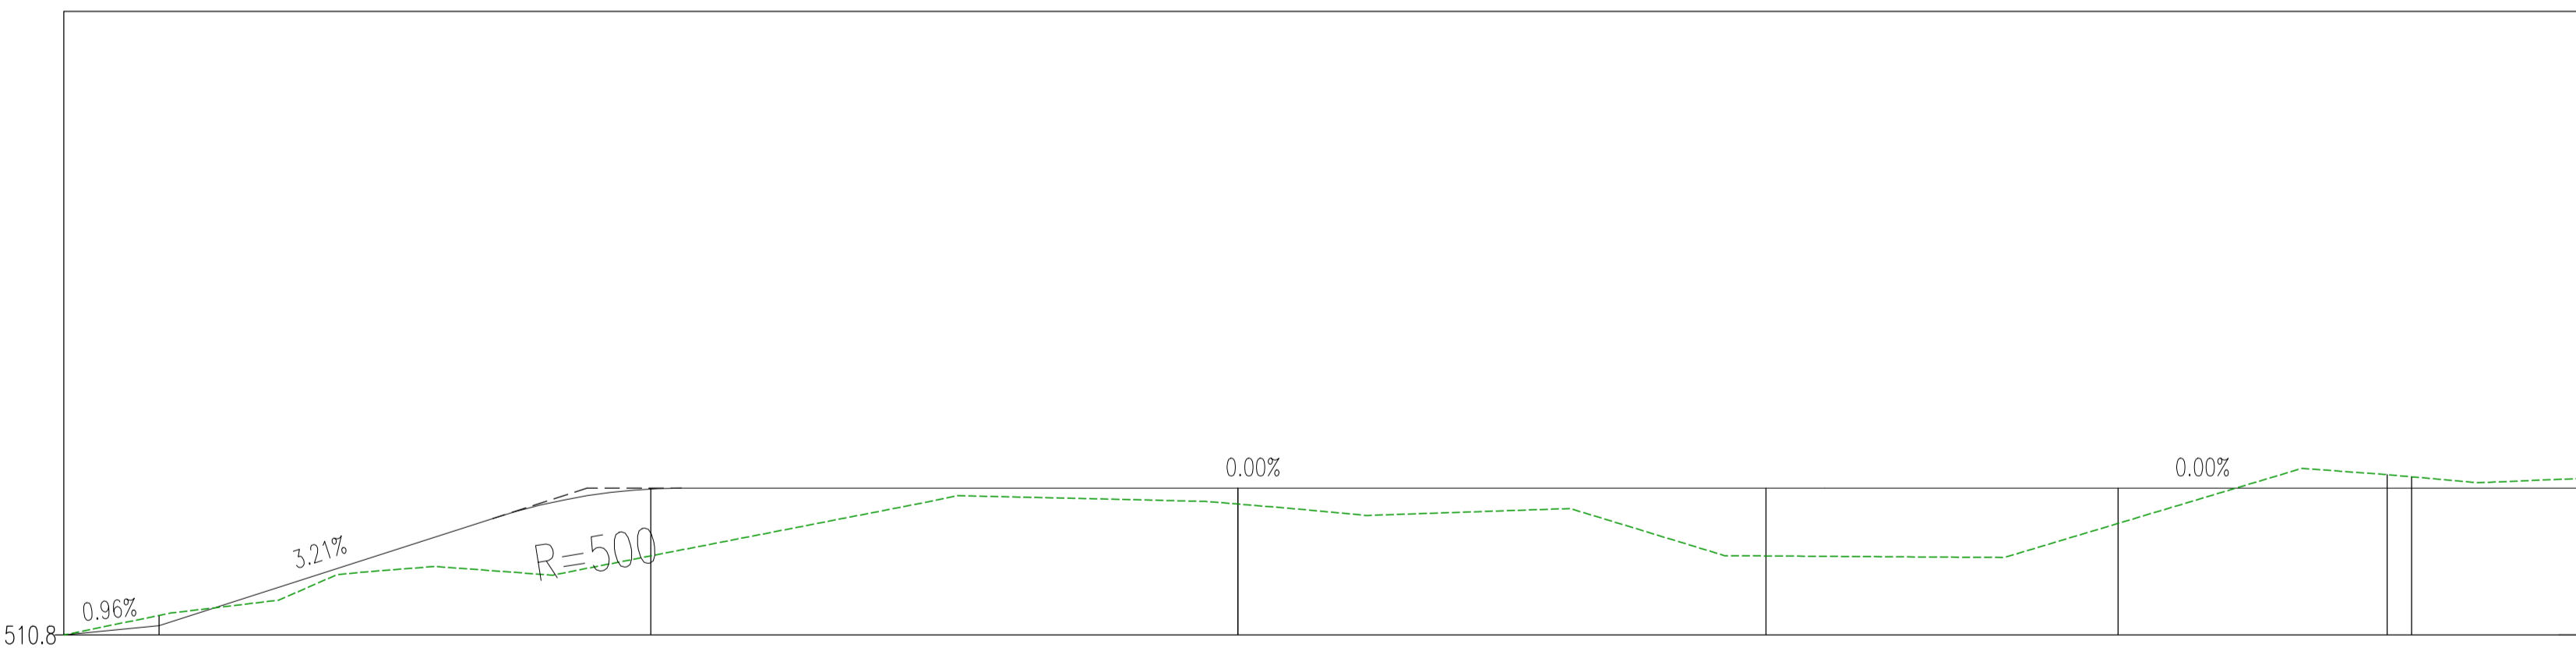

NUMERO SEZIONE	1	2	3	4	5	6
DISTANZE PROGRESSIVE	0+008.12	0+050.00	0+100.00	0+145.00	0+175.00	0+197.90
DISTANZE PARZIALI		41,88	50,00	45,00	30,00	22,90
QUOTE PROGETTO	510,83	511,99	512,00	512,00	512,00	512,00
QUOTE TERRENO	510,92	511,42	511,86	511,42	511,70	512,11
ETTOMETRICHE			01			02

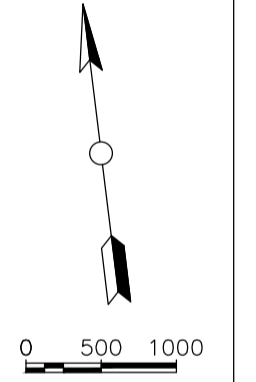

EDIC.	DATE	DRAWN	CHECKED	REVISED-EDPR	MODIFICATION	DATE	SCALE	1/500	FORMAT	INDICATE MODIFICATION	DATE	SCALE	1/500	FORMAT	INDICATE MODIFICATION
D						10/18	DRAWN	F4			10/18	CHECKED	XXX		
C						10/18	REVISOR	XXX			10/18	REVISOR	XXX		
B															
A	22/10/2018	XXX	XXX	XXX											

Parco eolico "La Regina"
 A.16.a.13.18-a.14.18 - Planimetria e profilo viabilità WTG7
 Banzì (Pz)

F4 Ingegneria srl
 CAD Vers.: X Page Vers.: XX
 Name collection: Cont: xx
 Collection Cont: xx
 CAD N°: WTG7 - (2).dwg