



LIVELLETTE

$l=170.35m$
 ± 0.000
 $h=0.00m$


Profilo: Vista Profilo - (1)
 Scala : 200:20
 Q.Rit. : 531.73

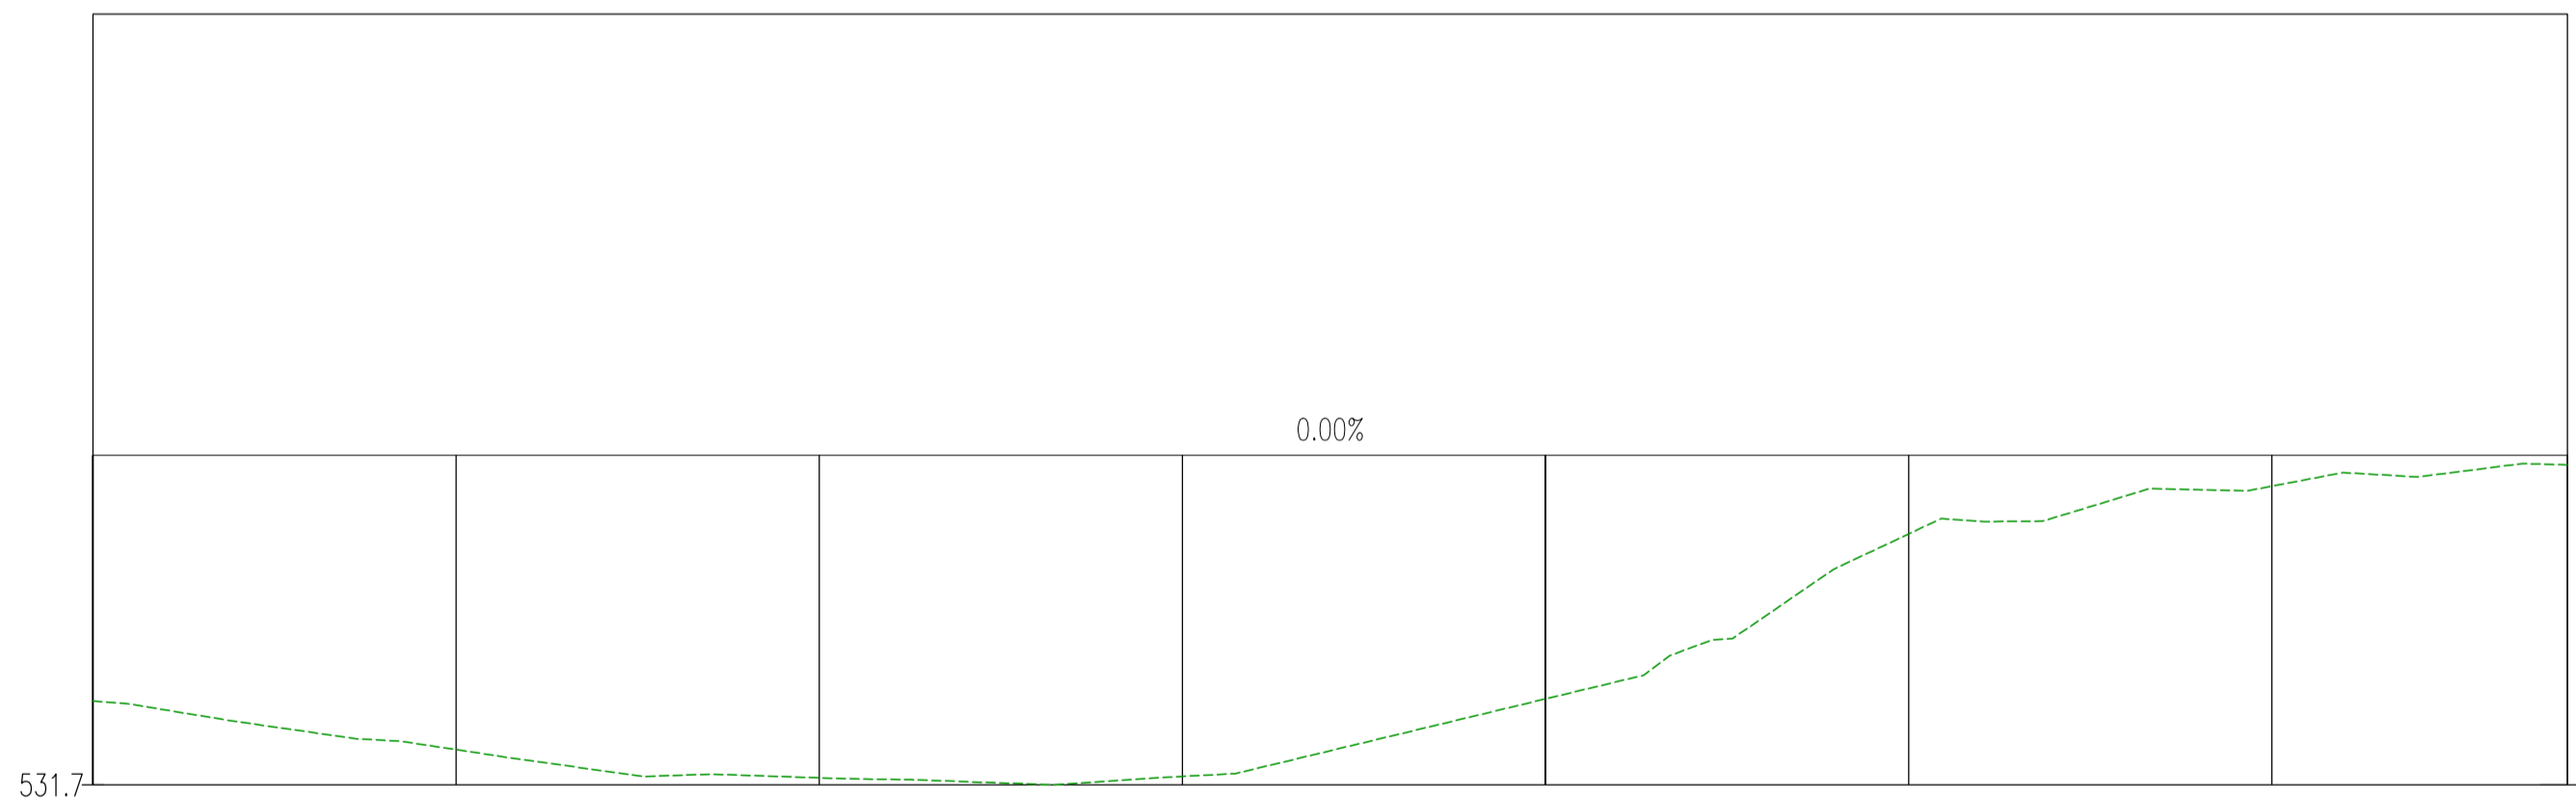

NUMERO SEZIONE	1	2	3	4	5	6	7
DISTANZE PROGRESSIVE		0+025.00	0+050.00	0+075.00	0+100.00	0+125.00	0+150.00
DISTANZE PARZIALI	25,00	25,00	25,00	25,00	25,00	25,00	25,00
QUOTE PROGETTO		534.00	534.00	534.00	534.00	534.00	534.00
QUOTE TERRENO		531.97	531.78	531.79	532.32	533.46	533.79
ETTOMETRICHE					01		

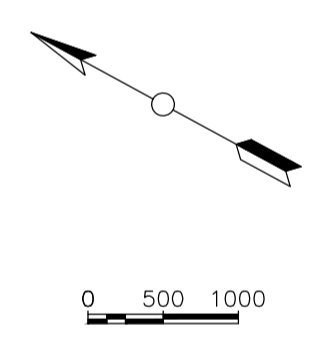

D						DATE	SCALE	1/500
C						10/18	DRAWN	F4
B						10/18	CHECKED	XXX
A	22/10/2018	XXX	XXX	XXX	INDICATE MODIFICATION	10/18	REVISED-EDPR	XXX
EDIC.	DATE	DRAWN	CHECKED	REVISED-EDPR	MODIFICATION			Format A1

 renewables
Parco eolico "La Regina"
 A.16.a.13.19-a.14.19 - Planimetria e profilo viabilità WTGS
 Banzì (Pz)

F4 Ingegneria srl
 CAD Vers.: X Page Vers.: X
 Name collection: Page: 01
 Collection Cont: 01
 CAD N°: WTGS - (19).dwg