


# Case Spaccapirrozzo

LIVELLETTE	L=48.89m	L=34.64m m=5.148 dn=1.79m	L=47.09m	L=50.07m m=4.891 dn=2.33m	L=49.18m	L=25.32m m=5.625 dn=1.41m	L=38.47m	L=37.26m m=5.325 dn=0.87m	L=21.30m
------------	----------	---------------------------------	----------	---------------------------------	----------	---------------------------------	----------	---------------------------------	----------

Profilo: Profilo - WTG1-3  
 Scala : 500:50  
 Q.Rif. : 502.59

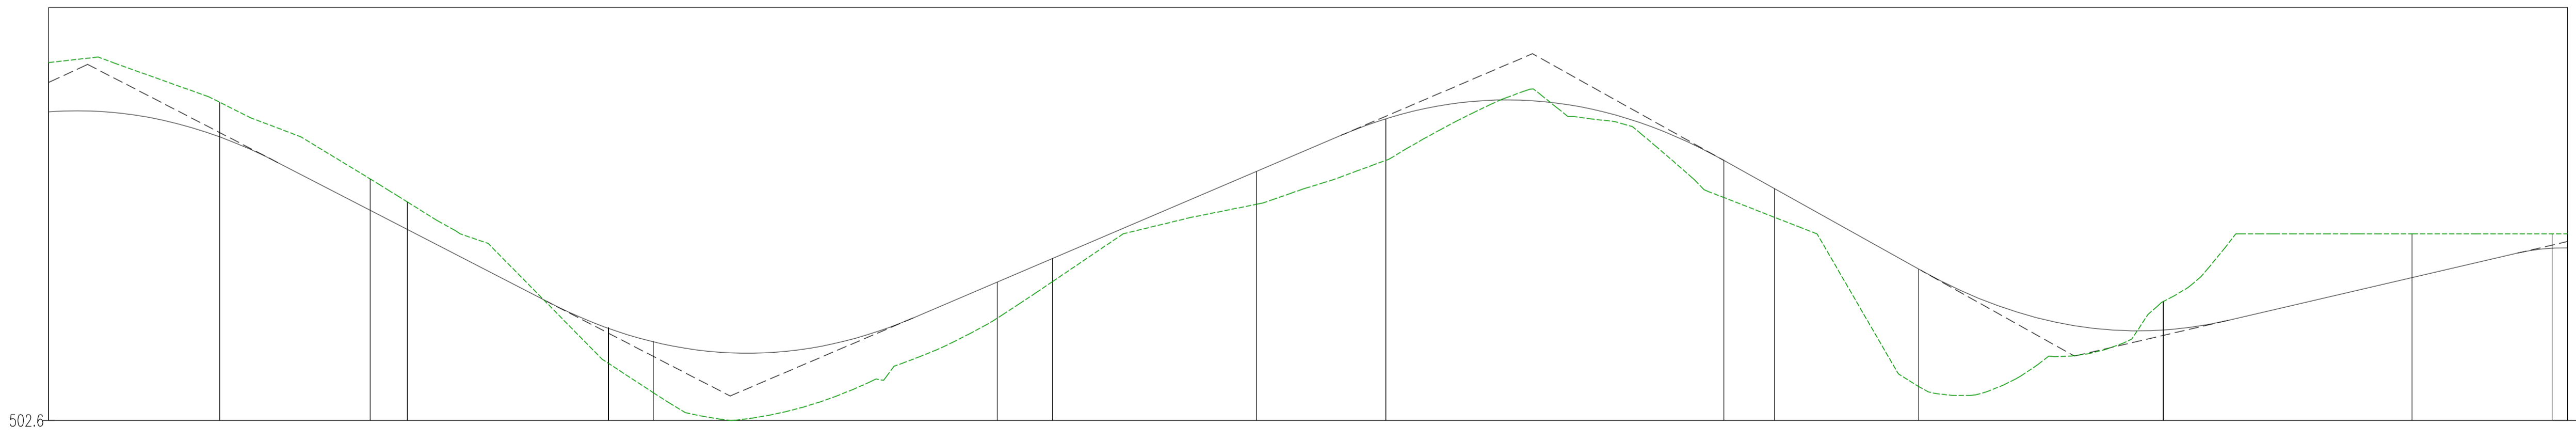

NUMERO SEZIONE	14	15	16	17	18	19	20
DISTANZE PROGRESSIVE	0+650.00	0+700.00	0+750.00	0+800.00	0+850.00	0+900.00	0+950.00
DISTANZE PARZIALI		50,00	50,00	50,00	50,00	50,00	50,00
QUOTE PROGETTO	506.23	503.77	504.37	506.46	505.57	503.75	
QUOTE TERRENO	506.68	503.32	503.90	505.93	505.20	504.12	
ETTOMETRICHE		07		08		09	



D						DATE	SCALE	1/1000	 <b>Parco eolico "La Regina"</b> A.16.a.13.3-a.14.3 - Planimetria e profilo viabilità WTG1 Banzì (Pz)	<b>F4 Ingegneria Srl</b> CAD Vers.: Page Vers.: A Name collection: Page: 03 Collection Cont: 04 CAD N°: WTG1 - (18).dwg
B					10/18	DRAWN	F4			
A	DD/MM/YY	XXX	XXX	XXX		MM/YY	CHECKED	XXX		
EDIC.	DATE	DRAWN	CHECKED	REVISED-EDPR	MODIFICATION		MM/YY	REVISED-EDPR	XXX	Format A1