


LIVELLETTA	L=21.30m	L=23.12m	L=23.12m	L=7.86m	L=19.75m
	$i=6.20\%$ $g=1.02m$				$i=0.00\%$ $g=0.00m$

Profilo: Profilo - WTG1-4  
 Scala : 500:50  
 Q.Rif. : 500.03

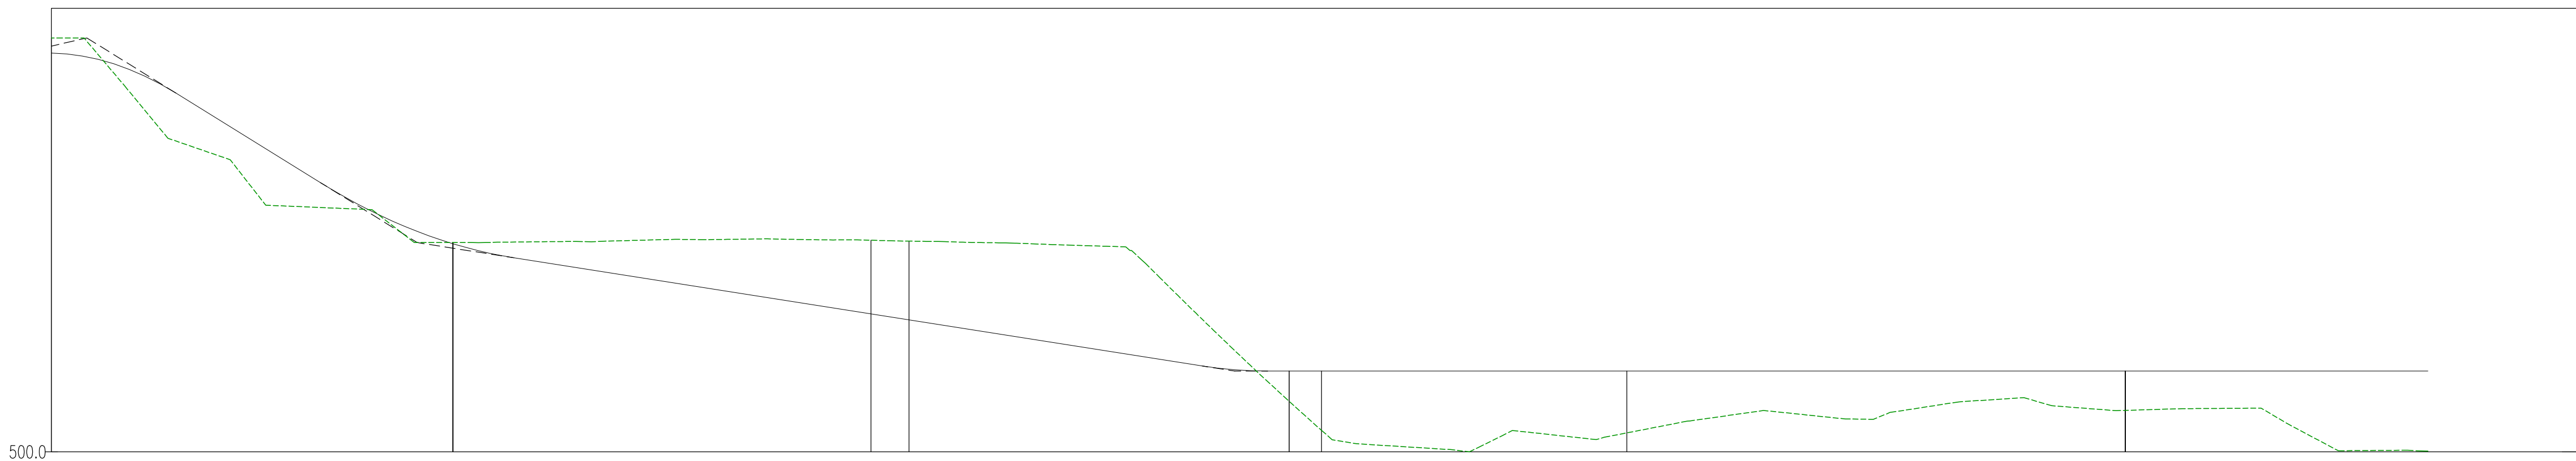

NUMERO SEZIONE	21	22	23	24	25	26
DISTANZE PROGRESSIVE	1+000.00	1+050.00	1+100.00	1+140.39	1+200.00	1+220.07
DISTANZE PARZIALI		50,00	50,00	40,39	59,61	20,07
QUOTE PROGETTO	500.52	501.68	501.00	501.00	501.00	501.00
QUOTE TERRENO	502.54	502.57	500.64	500.26	500.63	500.33
ETTOMETRICHE	10		11		12	



D						DATE	SCALE	1/1000		F4 Ingegneria srl
C						10/18	DRAWN	F4		CAD Vers.: A
B						MM/YY	CHECKED	XXX	<b>Parco eolico "La Regina"</b> A.16.a.13.4-a.14.4 - Planimetria e profilo viabilità WTG1 Banzi (Pz)	Name collection: Page: 04
A	DD/MM/YY	XXX	XXX	XXX	INDICATE MODIFICATION	MM/YY	REVISED-EDPR	XXX		Collection: Cont: 04
EDIC.	DATE	DRAWN	CHECKED	REVISED-EDPR	MODIFICATION				Format A1	CAD N°: A.16.a.13.4-a.14.4