




WTG4
7
Progr : 0+300.00
Scala : 200:200
Q.Rif. : 520.00

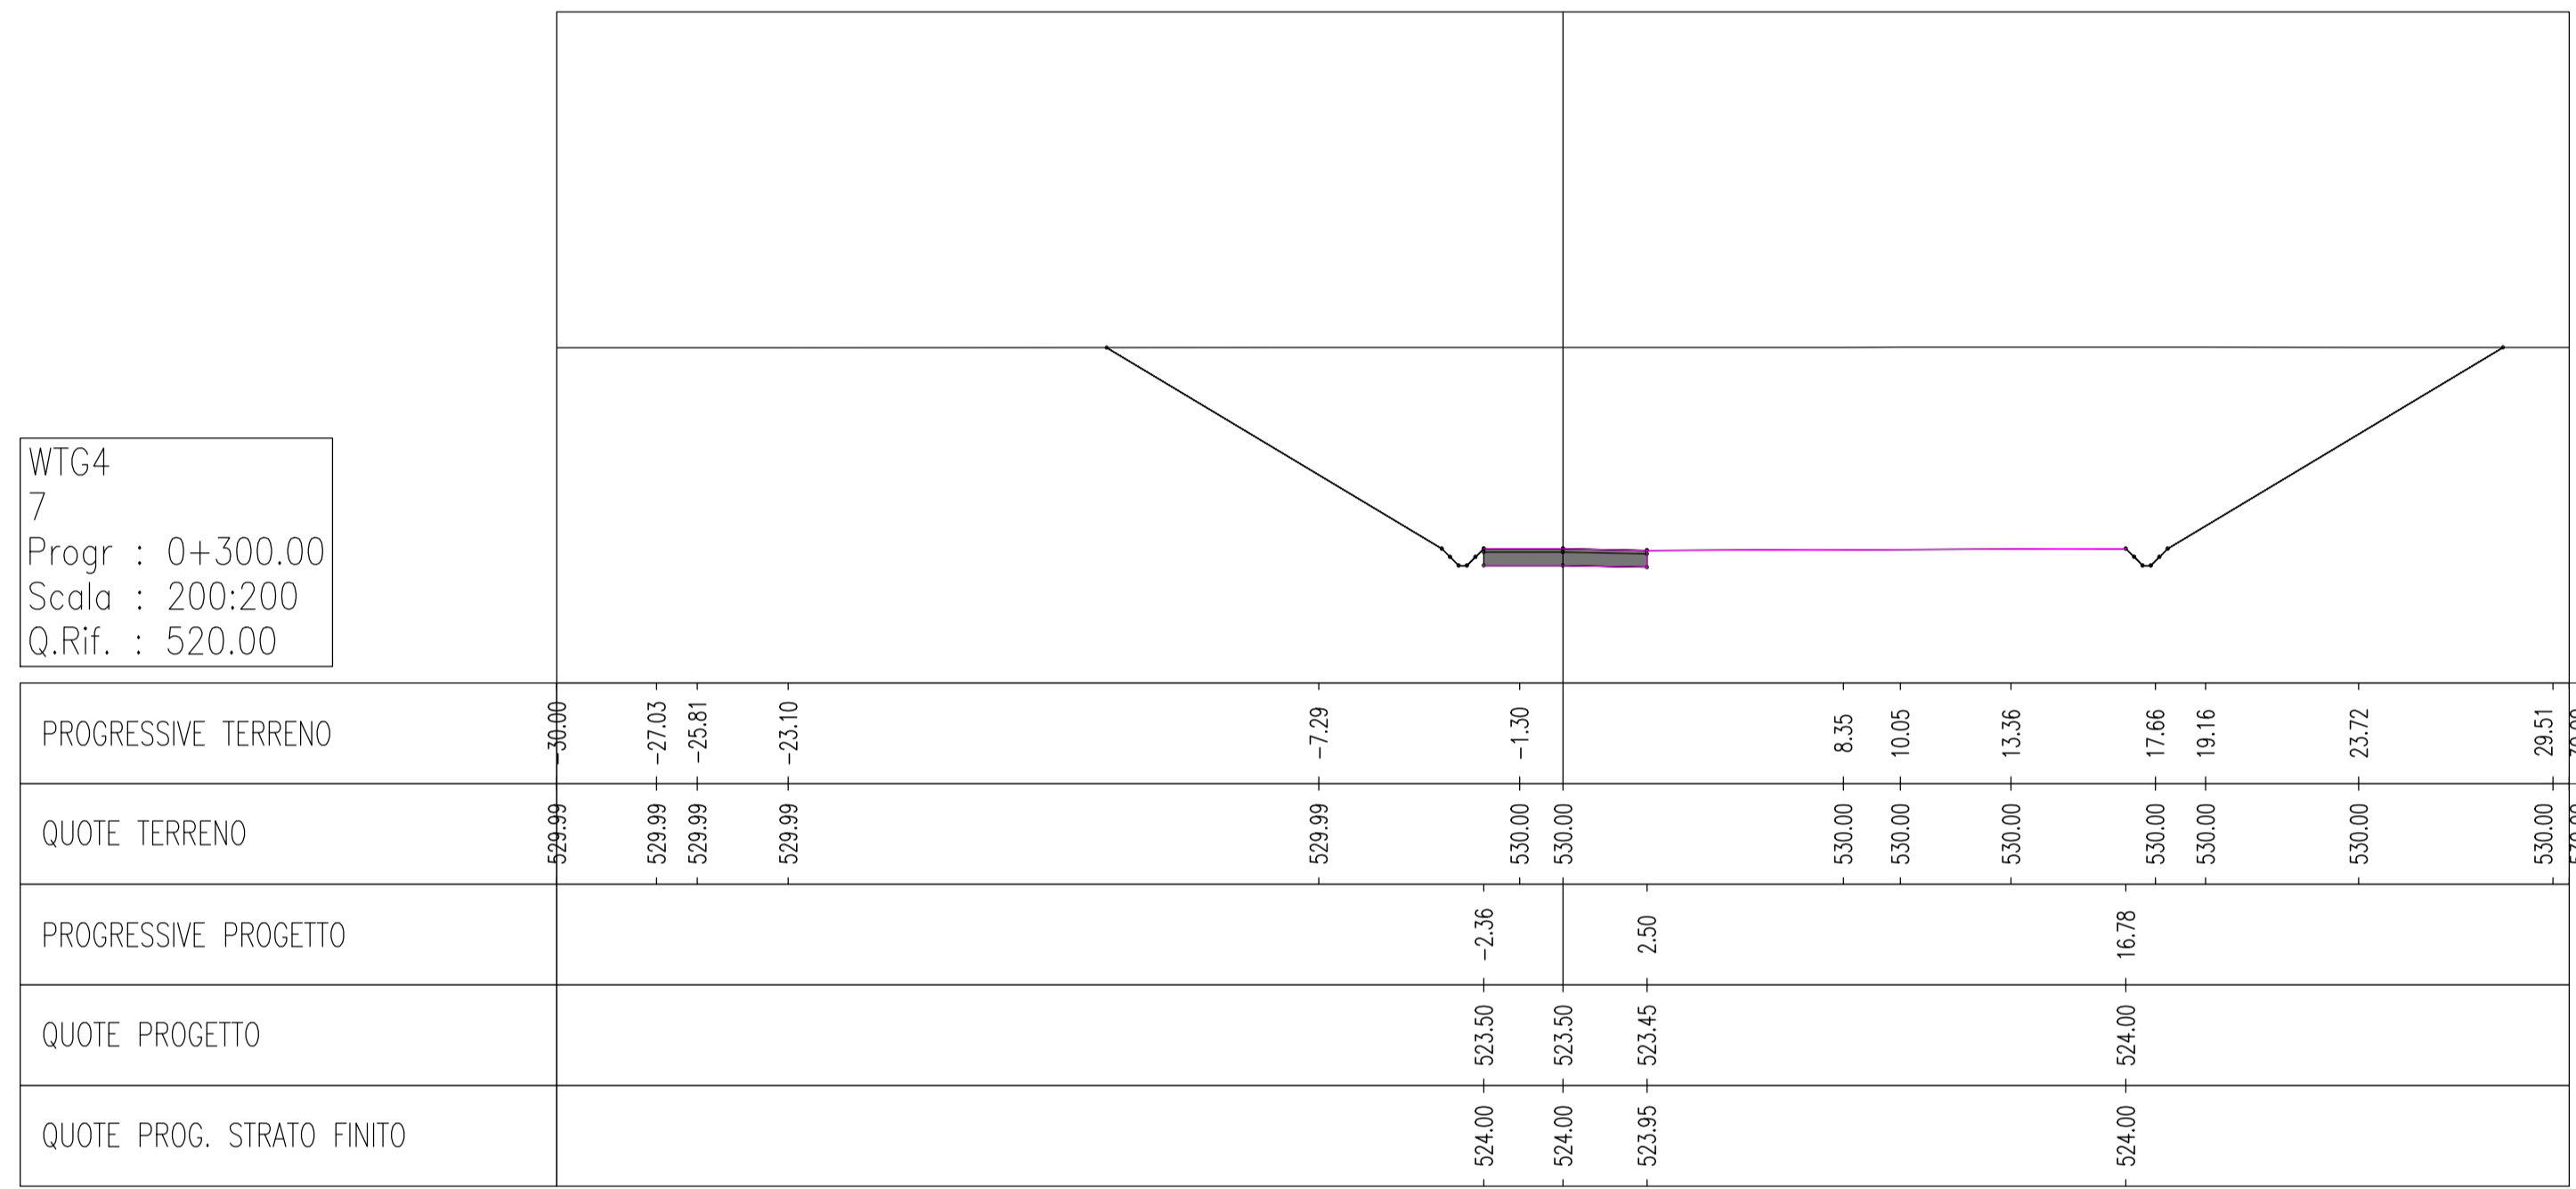


WTG4
8
Progr : 0+350.00
Scala : 200:200
Q.Rif. : 520.00

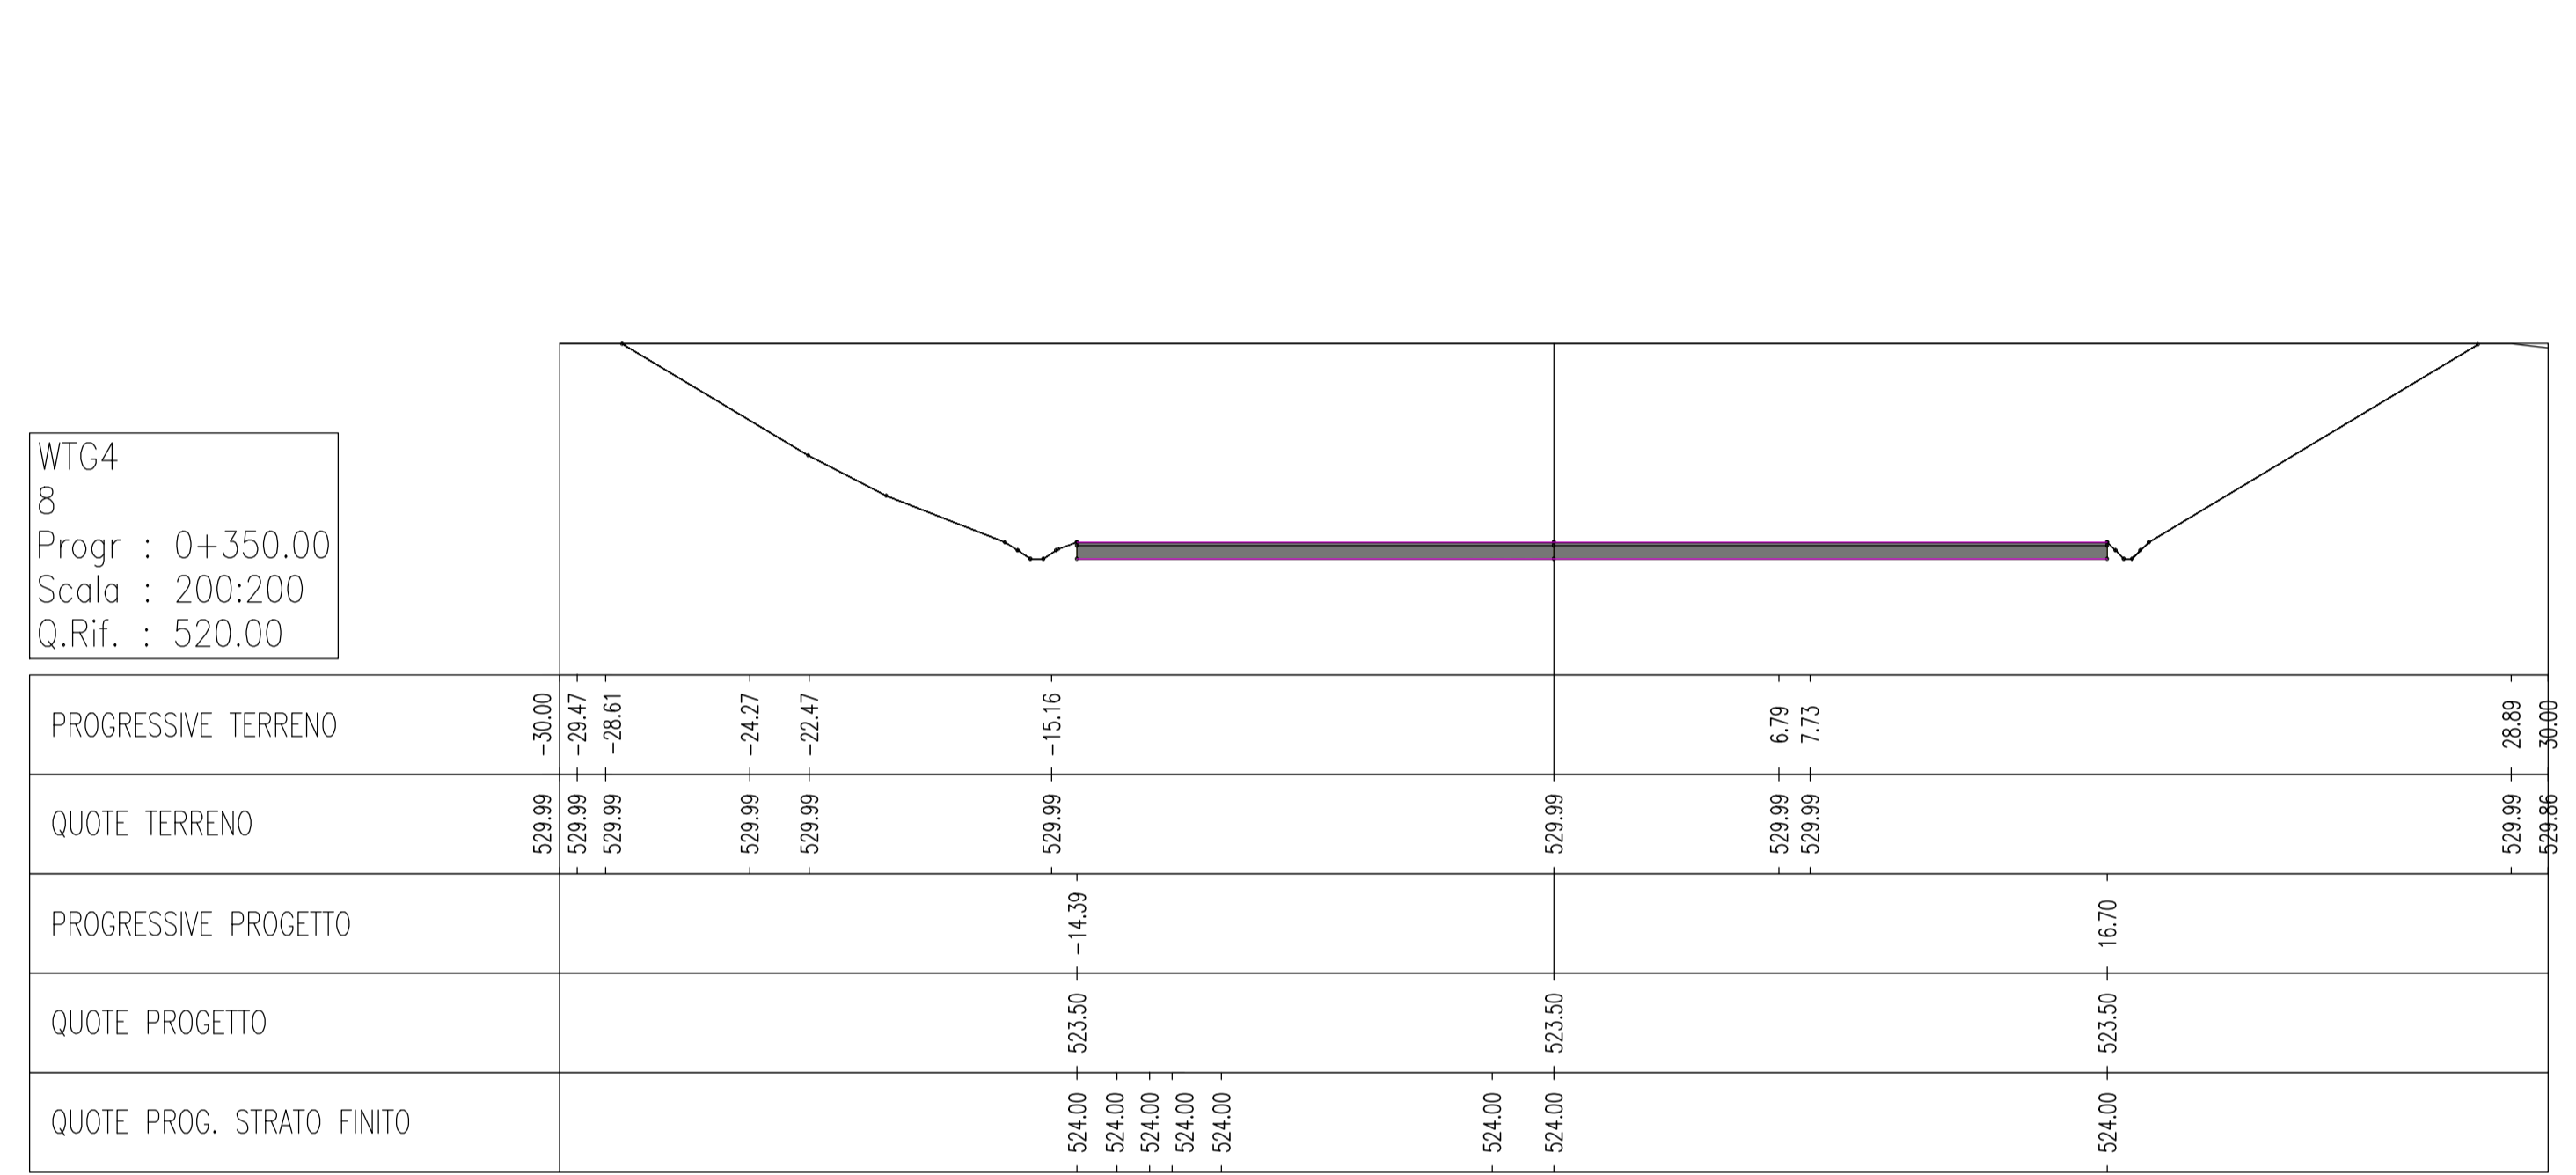

WTG4
5
Progr : 0+200.00
Scala : 200:200
Q.Rif. : 520.00

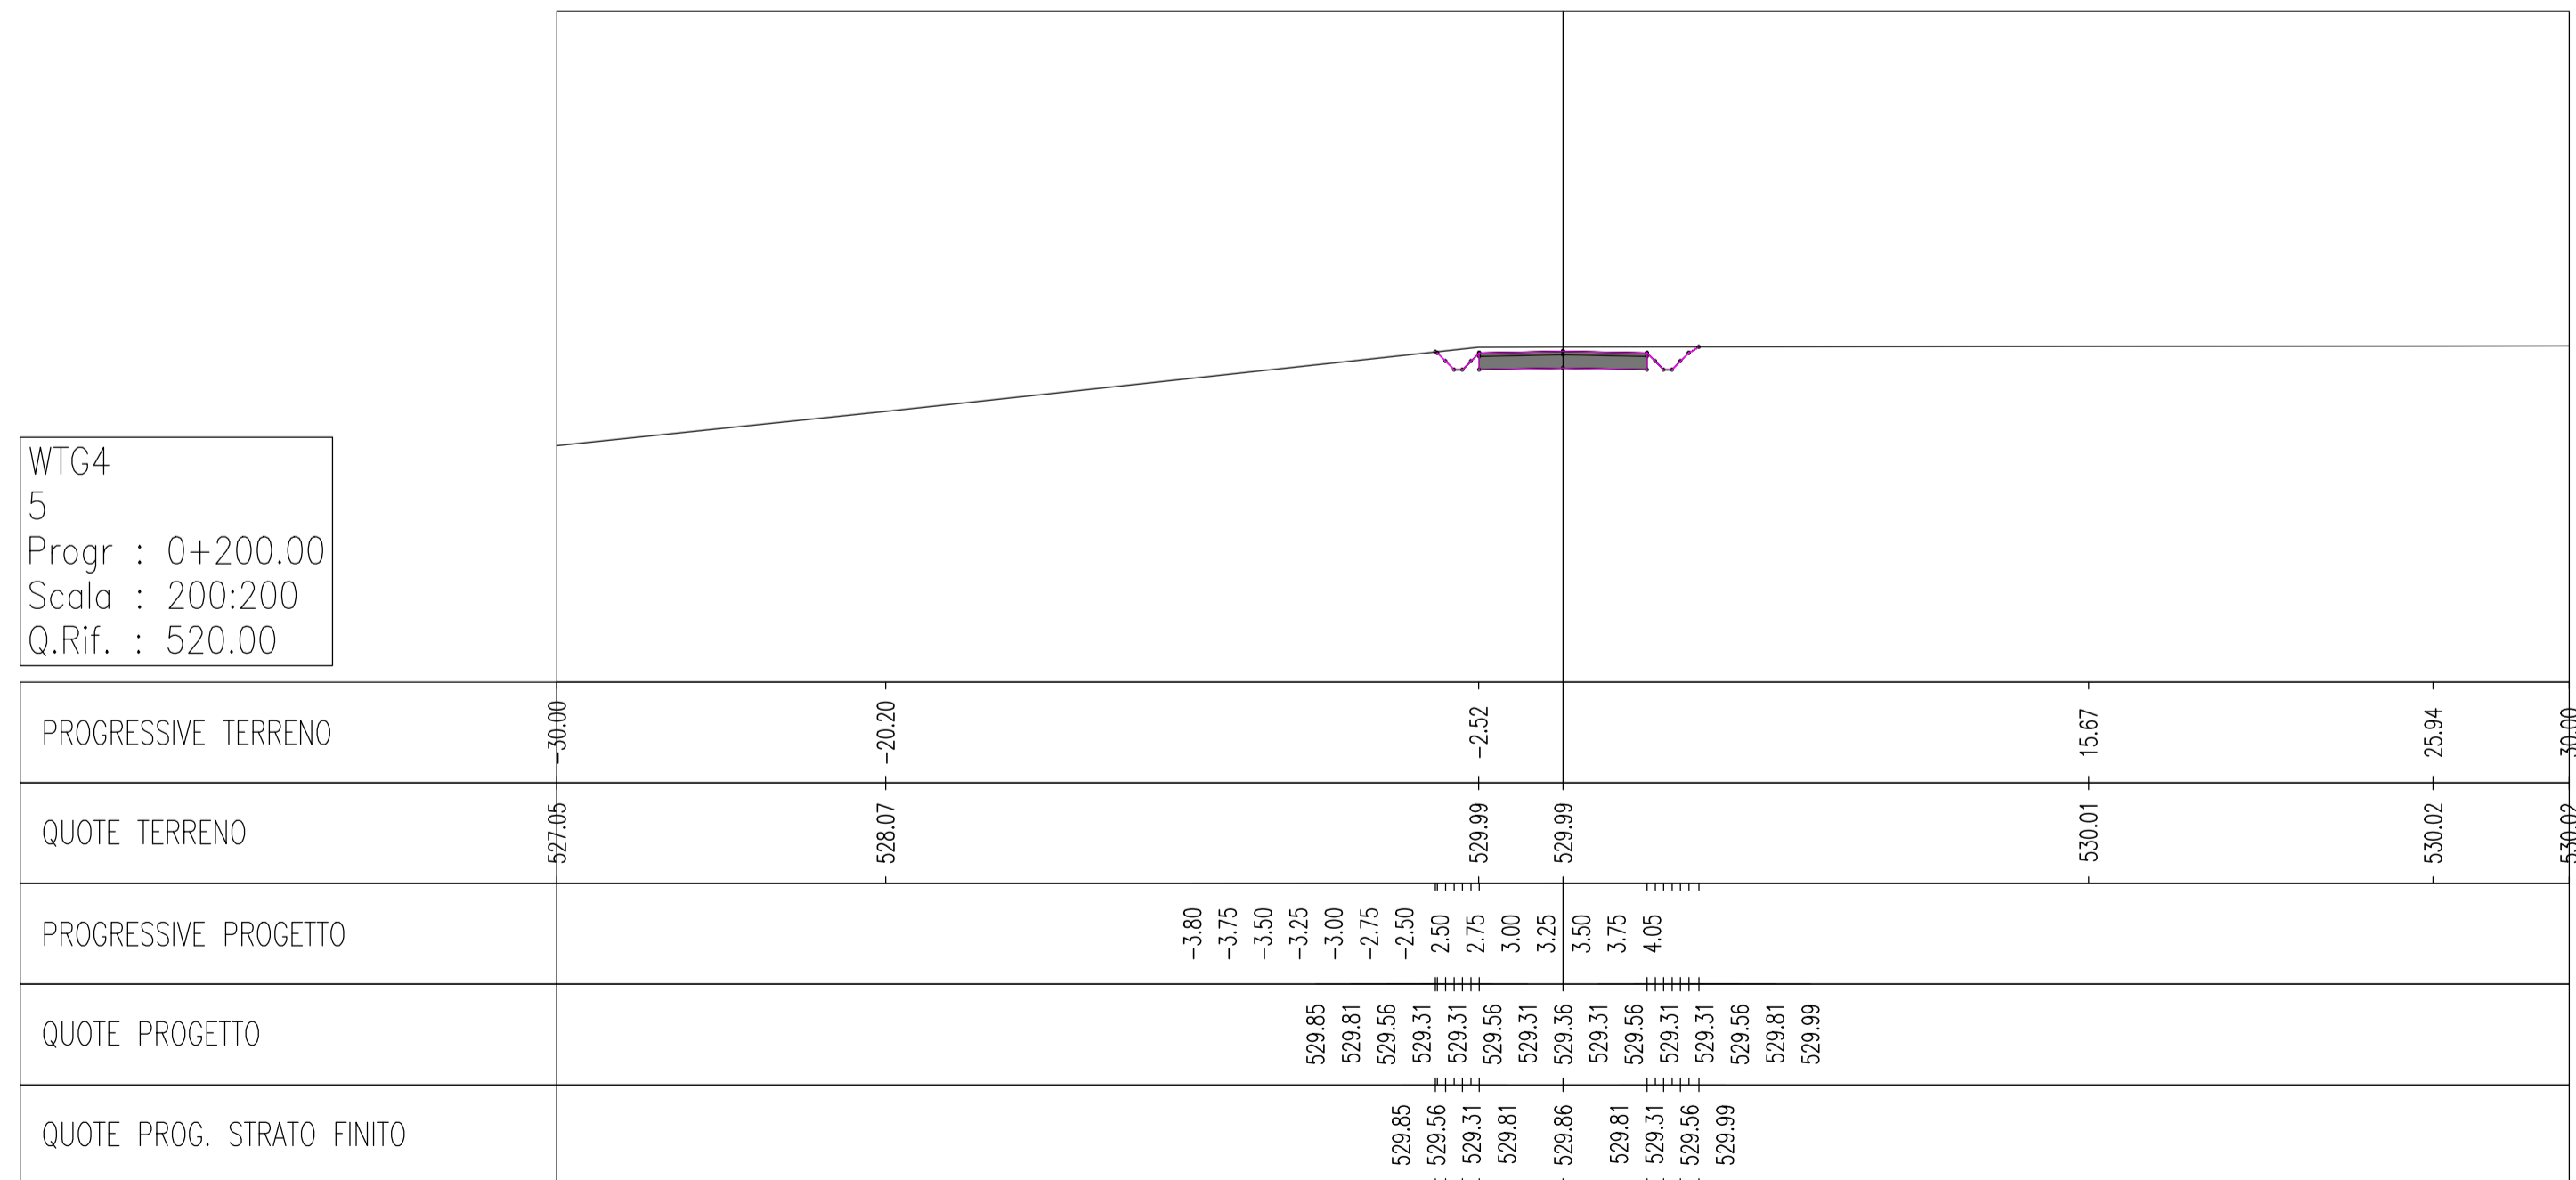

WTG4
6
Progr : 0+250.00
Scala : 200:200
Q.Rif. : 520.00

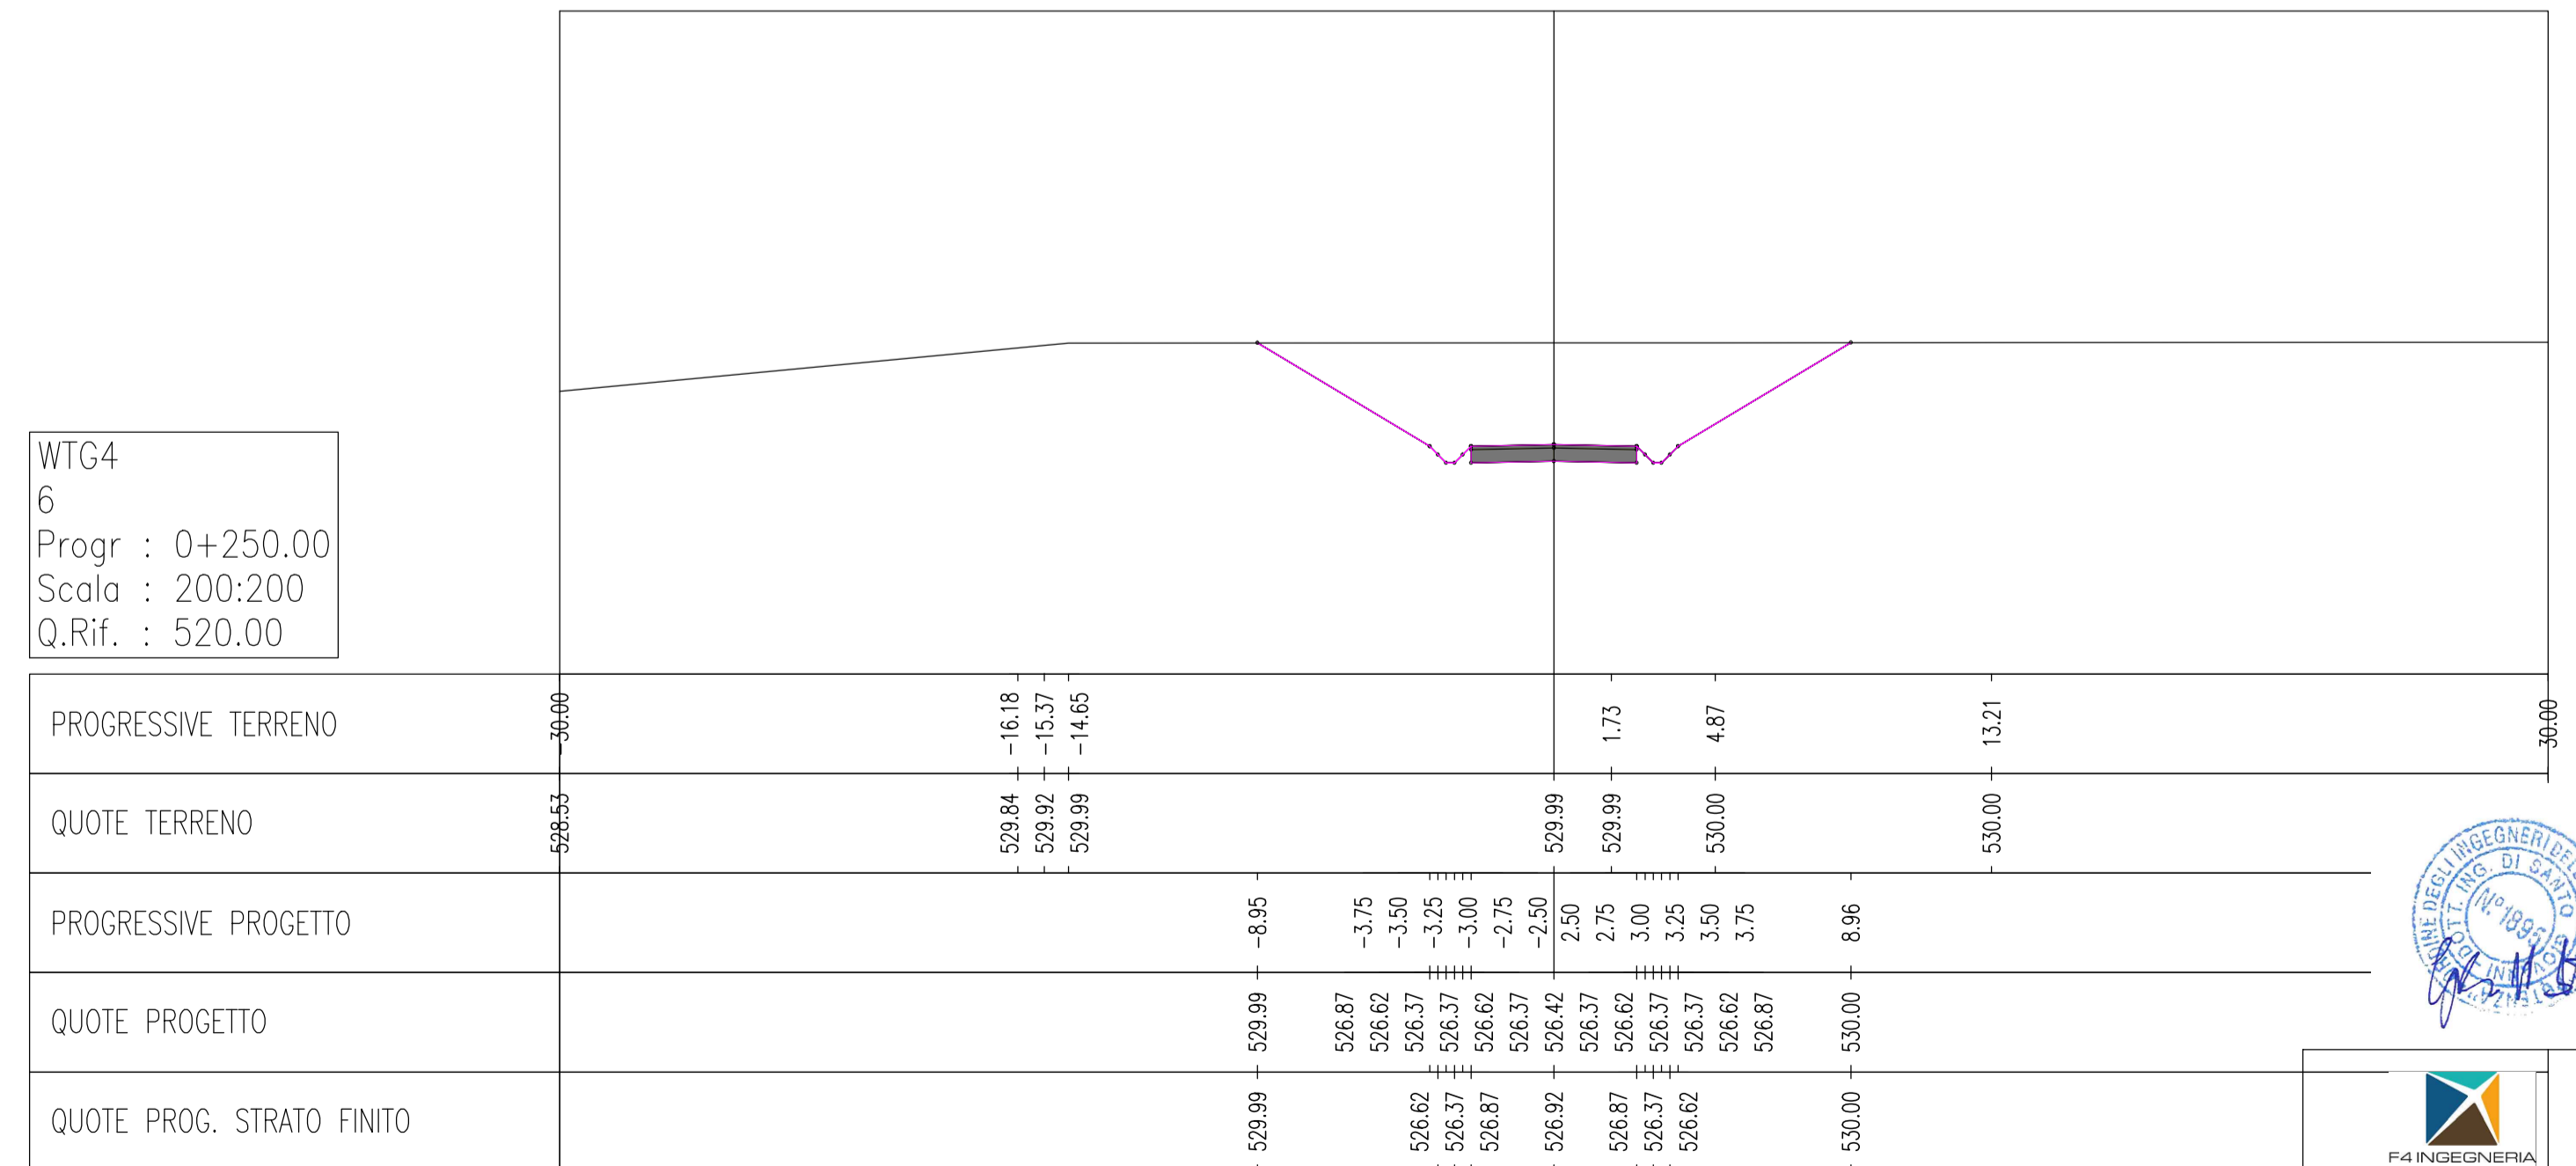

F4 INGEGNERIA
SIGNED: ING. GIOVANNI DI SANTO
Association Number No. 1895

| | | | | | | | | |
|-------|----------|-------|---------|--------------|--|-----------------------|---------------|-------|
| D | | | | | | DATE | SCALE | 1/200 |
| C | | | | | | 10/18 | DRAWN | F4 |
| B | | | | | | MM/YY | CHECKED | XXX |
| A | DD/MM/YY | XXX | XXX | XXX | | MM/YY | REVISSED-EDPR | XXX |
| EDIC. | DATE | DRAWN | CHECKED | REVISED-EDPR | | INDICATE MODIFICATION | | |
| | | | | | | MODIFICATION | | |
| | | | | | | Format A1 | | |

renewables

Parco eolico "La Regina"

A.16.a.17.14 - Sezioni trasversali di progetto WTG4
Banzi (Pz)

| | | |
|----------------------|---------------------|---------------|
| F4 Ingegneria s.r.l. | CAD Vers.: 5 | Page Vers.: X |
| Name collection: | Collection | Page: XX |
| Cont: xx | | |
| CAD N°: | WTG4 0+000.000 0+45 | |