



WTG6
9
Progr : 0+400.00
Q.Rif. : 510.00

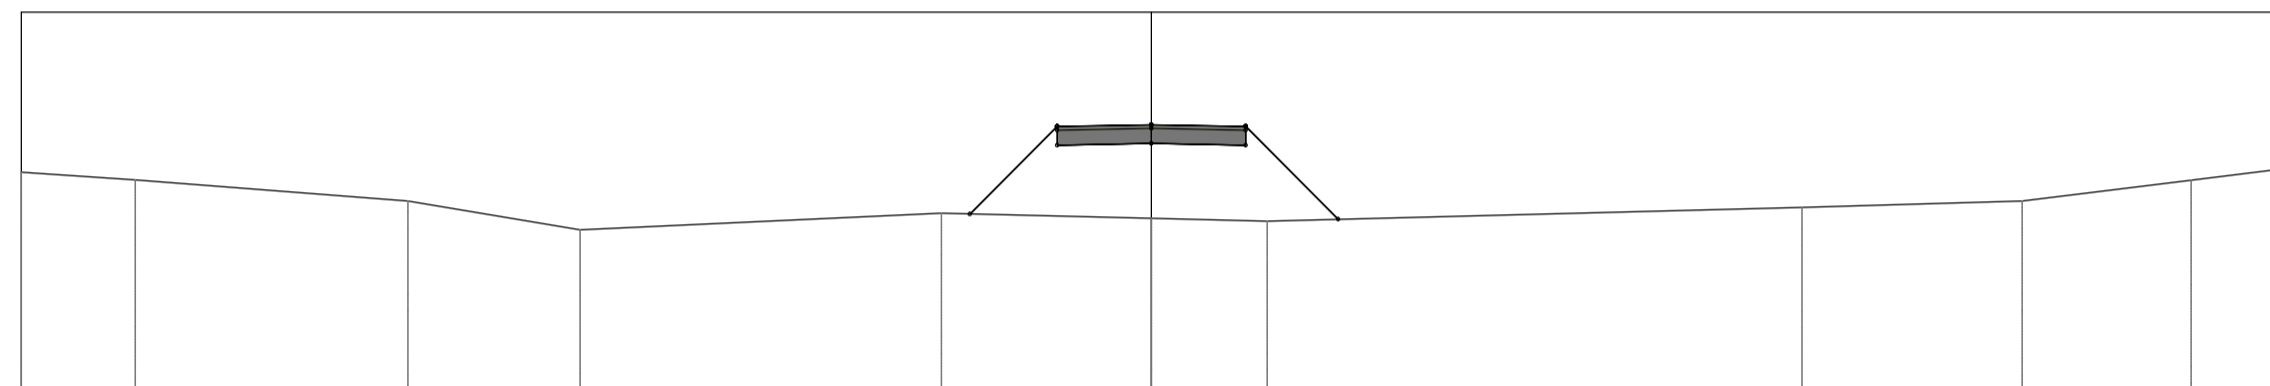


PROGRESSIVE TERRENO	-36.00	-26.98	-19.74	-15.16	-5.58	3.08	17.27	23.11	27.60	-30.00
QUOTE TERRENO	515.75	515.54	514.99	514.22	514.66	514.45	514.82	514.99	515.54	515.84
PROGRESSIVE PROGETTO					-4.82	-2.50				
QUOTE PROGETTO					514.64	516.46				
QUOTE PROG. STRATO FINITO					516.96	516.46				

WTG6
10
Progr : 0+450.00
Q.Rif. : 500.00

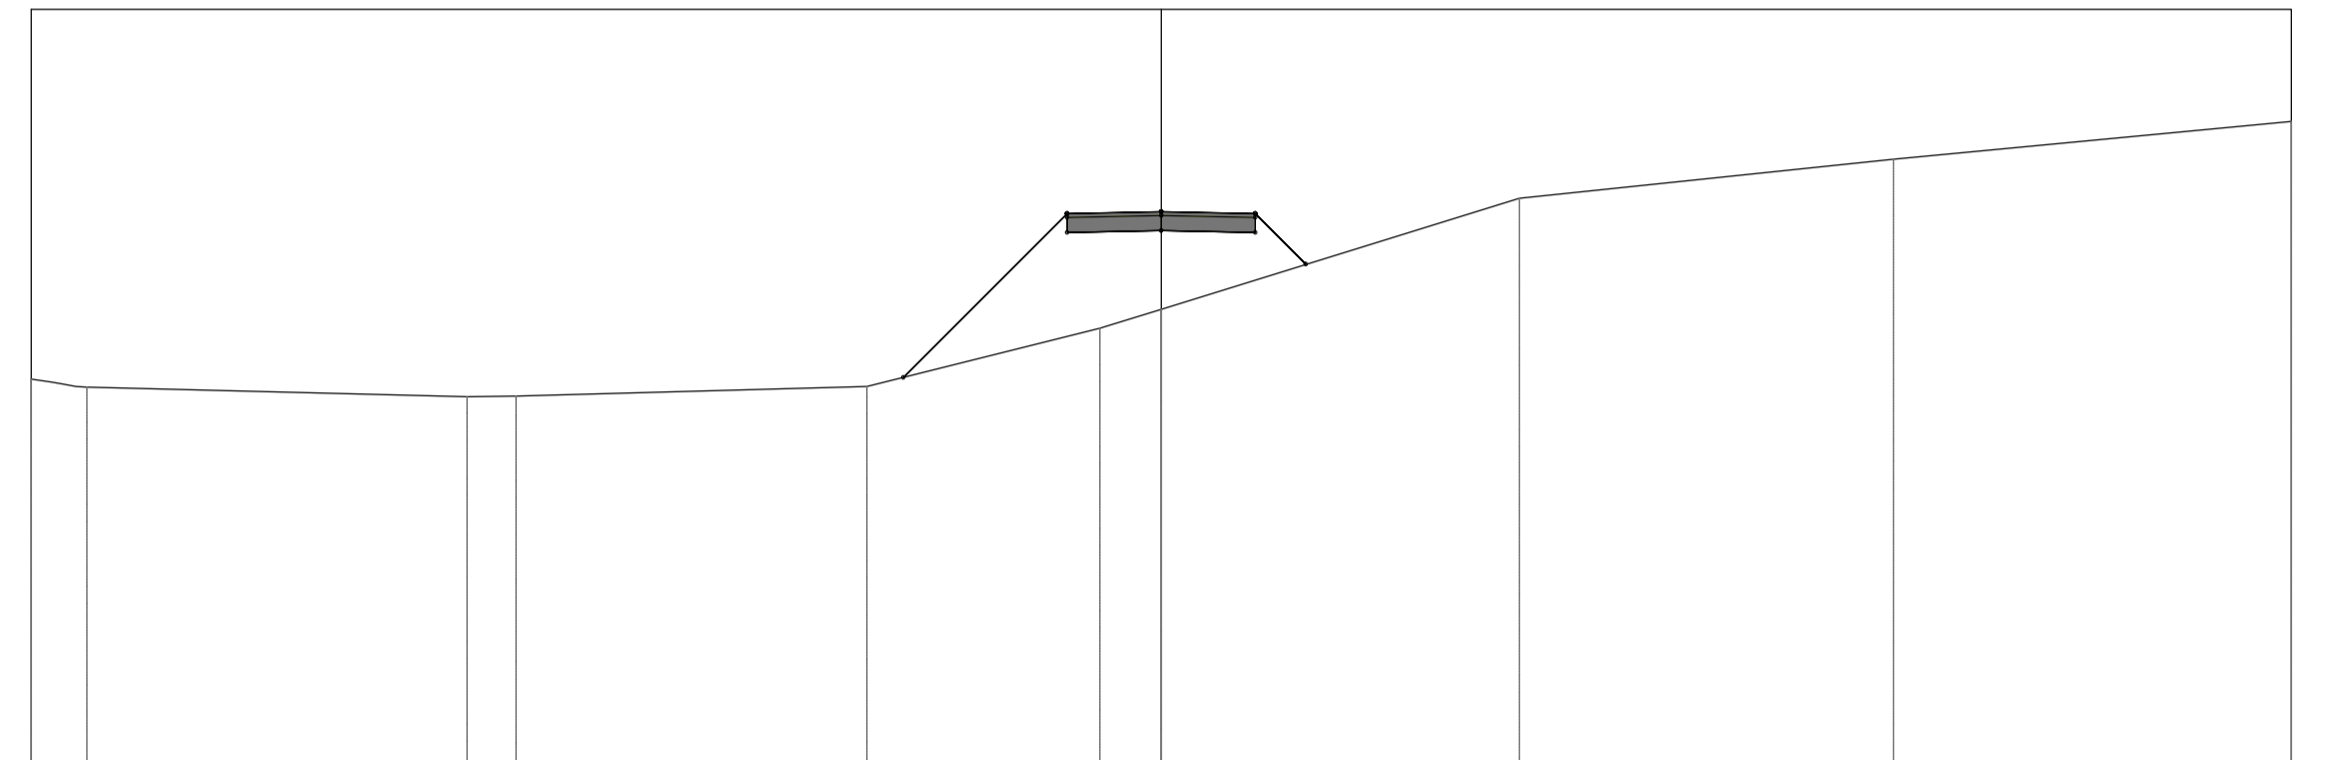


PROGRESSIVE TERRENO	-30.00	-28.18	-18.43	-17.12	-7.82	-1.63	9.51	19.44	-30.00
QUOTE TERRENO	510.18	509.98	509.72	509.73	509.99	511.54	514.99	516.02	517.03
PROGRESSIVE PROGETTO					-6.85	-2.50			
QUOTE PROGETTO					510.23	514.08			
QUOTE PROG. STRATO FINITO					510.23	513.23			

WTG6
7
Progr : 0+300.00
Q.Rif. : 510.00

 

PROGRESSIVE TERRENO	-36.00	-25.43	-20.87	-7.47	-6.78	-2.26	-0.51	0.00	7.95	10.01	12.31	12.93	21.24	25.48	-30.00
QUOTE TERRENO	519.99	519.99	519.99	519.99	519.99	519.99	519.99	519.99	519.99	520.16	520.06	520.04	519.95	519.93	519.92
PROGRESSIVE PROGETTO				-4.32	-4.08	-3.50	-3.25	-3.00	-2.75	-2.50	0.00	2.50	3.00	3.25	3.50
QUOTE PROGETTO				520.09	519.79	519.54	519.29	519.54	519.29	519.35	519.54	519.29	519.79	519.99	520.13
QUOTE PROG. STRATO FINITO				520.09	519.54	519.29	519.54	519.29	519.85	519.35	519.54	519.29	519.79	519.99	520.13

WTG6
8
Progr : 0+350.00
Q.Rif. : 510.00

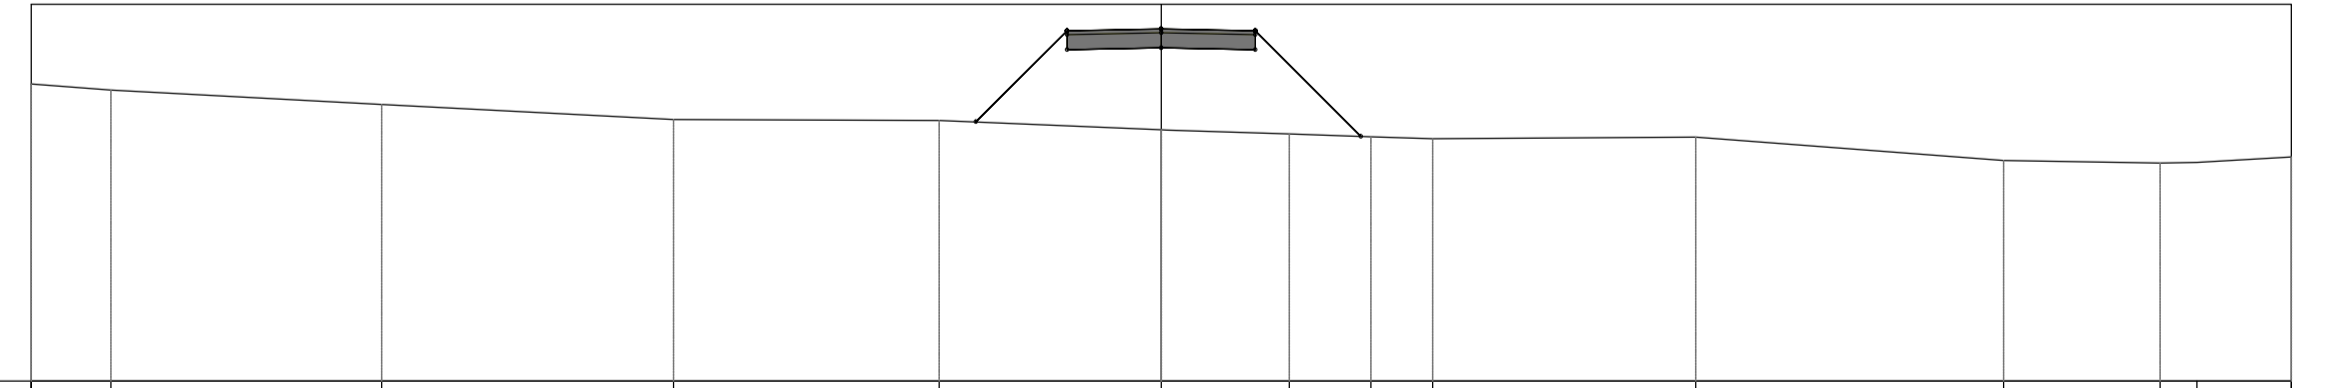

PROGRESSIVE TERRENO	-36.00	-27.88	-20.70	-12.95	-5.90	0.00	3.40	5.56	7.21	14.19	22.36	26.52	27.49	-30.00
QUOTE TERRENO	517.89	517.72	517.34	516.94	516.92	516.67	516.56	516.49	516.43	516.47	515.86	515.86	515.86	515.86
PROGRESSIVE PROGETTO					-4.92	-2.50	0.00	2.50	5.30					
QUOTE PROGETTO					516.88	516.80	516.85	516.80	516.50					
QUOTE PROG. STRATO FINITO					516.88	516.80	516.85	516.50	516.50					



D						DATE	SCALE	1/200							
C						10/18	DRAWN	F4							
B						MM/YY	CHECKED	XXX							
A	DD/MM/YY	XXX	XXX	XXX		MM/YY	CHECKED	XXX							
EDIC.	DATE	DRAWN	CHECKED	REVISED-EDPR		MM/YY	REVISED-EDPR	XXX							

F4 Ingegneria s.r.l.
 CAD Vers.: X Page Vers.: X
 Name collection: Page: XX
 Collection: Cont: xx
 A.16.a.17.22 - Sezioni trasversali di progetto WTG6
 Banzi (Pz)
 CAD N°: WTG6 - (1).dwg