





WTC6
18
Progr : 0+850.00
Q.Rif. : 500.00

PROGRESSIVE TERRENO	512.48	512.48		512.29				511.66		511.55		511.57		511.57		511.57		511.57		511.57		511.57	511.98	512.00							
QUOTE TERRENO	-30.00	-29.98		-21.82				-11.67		-7.01		-2.91		-2.50		-2.50		5.33		8.88		10.89		13.98	23.93	26.65	30.00				
PROGRESSIVE PROGETTO																															
QUOTE PROGETTO				-25.25	-24.14		-19.83	-17.96	-17.71	-17.46	-17.21	-16.96	-16.71											18.04	18.29	18.54	18.79	19.04	19.29	24.66	26.45
QUOTE PROG. STRATO FINITO																															

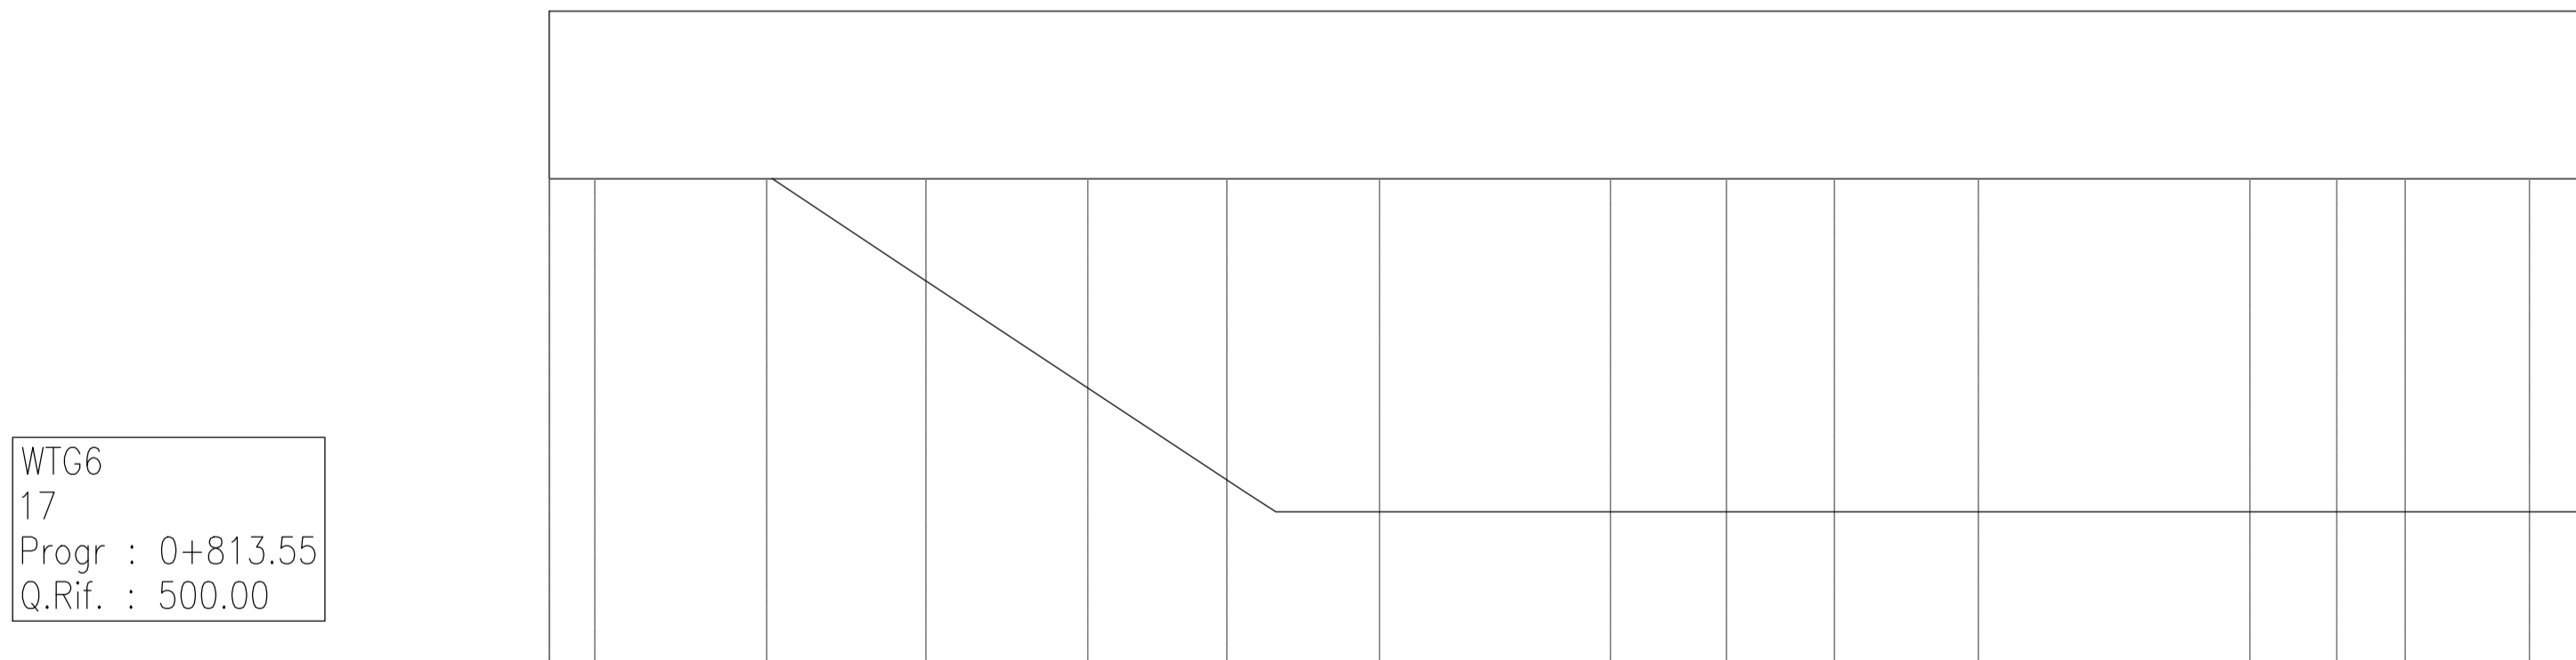

WTC6
17
Progr : 0+813.55
Q.Rif. : 500.00

PROGRESSIVE TERRENO	515.00	515.00	515.00	515.00	515.00	515.00	515.00	515.00	515.00	515.00	515.00	515.00	515.00	515.00	515.00	515.00	515.00	515.00	515.00	515.00	515.00	515.00	515.00	515.00	515.00	515.00	515.00	515.00	515.02				
QUOTE TERRENO	-97.08	-95.72	-90.60	-86.53	-81.02	-76.88	-72.32	-65.45	-61.99	-58.77	-54.47	-46.38	-43.79	-41.75	-38.04	-29.92	-28.19	-25.99	-23.10	-15.80	-14.09	-11.37	-3.73	-0.81	1.50	8.11	10.12	11.93	13.25	17.07	19.72	24.40	
PROGRESSIVE PROGETTO																																	
QUOTE PROGETTO																																	
QUOTE PROG. STRATO FINITO																																	

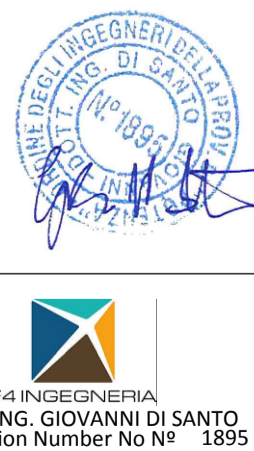

D					DATE	SCALE	1/200
C					10/18	DRAWN	F4
B					MM/YY	CHECKED	XXX
A	DD/MM/YY	XXX	XXX	XXX		INDICATE MODIFICATION	
EDIC.	DATE	DRAWN	CHECKED	REVISED-EDPR		MODIFICATION	
						Format A1	

		F4 Ingegneria srl
CAD Vers.: X	Page Vers.: X	
Parco eolico "La Regina"		Name collection: Page: XX
A.16.a.17.24 - Sezioni trasversali di progetto WTC6		Collection Cont: xx
Banzi (Pz)		CAD N°: WTC6 - (1).dwg