




WTG3
3
Progr : 0+100.00
Scala : 200:200
Q.Rif. : 500.00

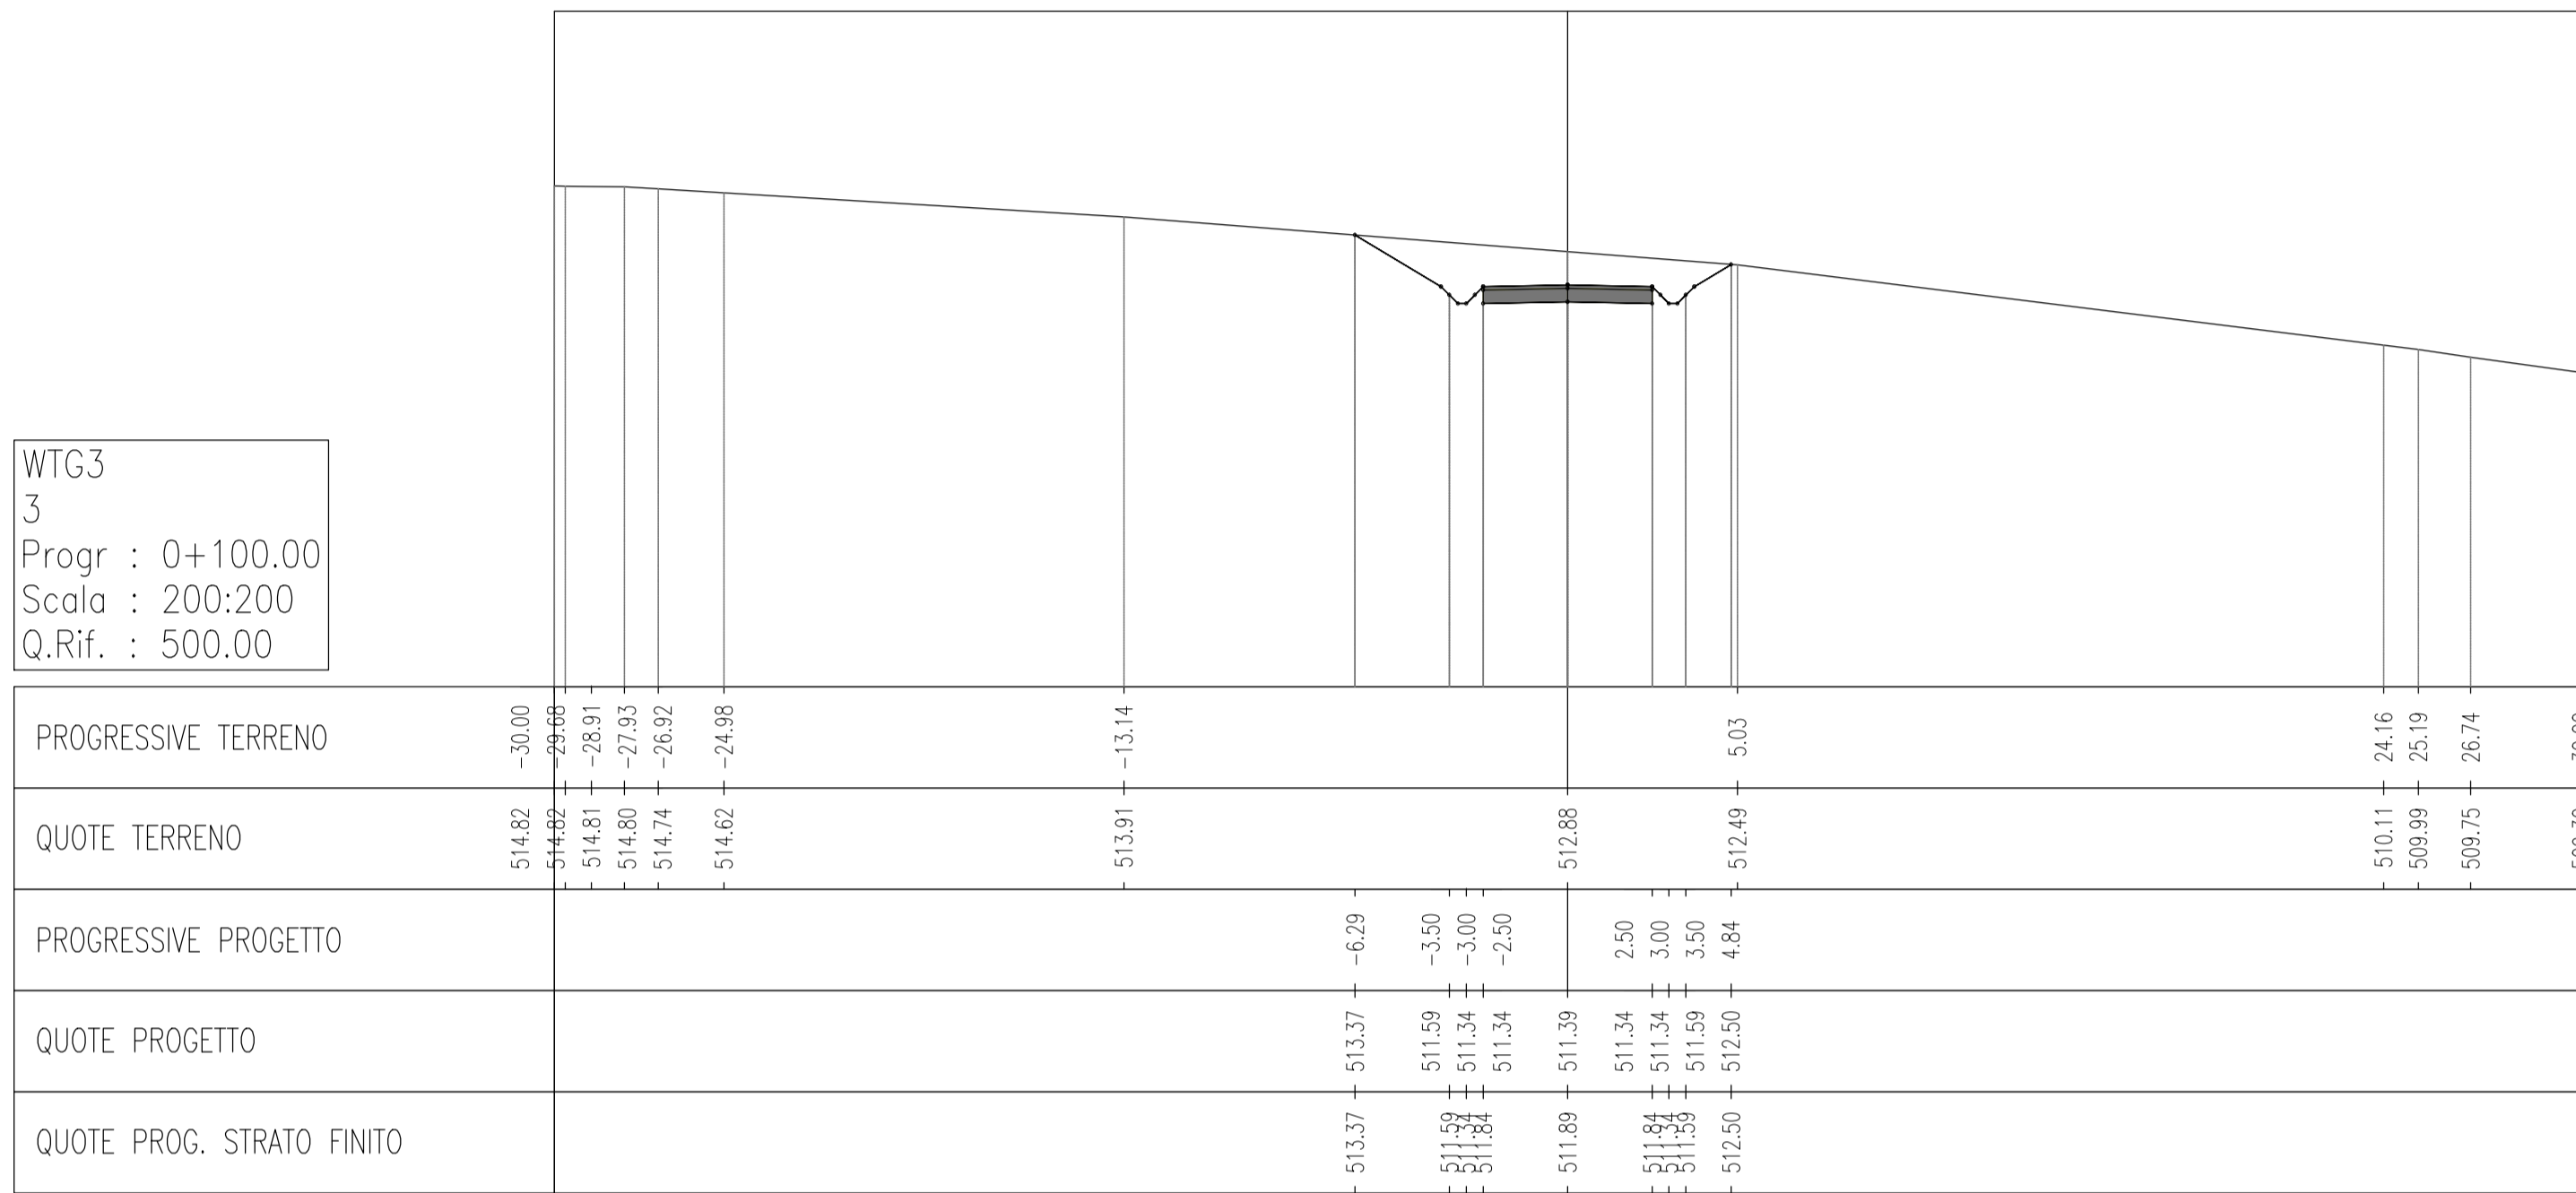


WTG3
4
Progr : 0+150.00
Scala : 200:200
Q.Rif. : 500.00

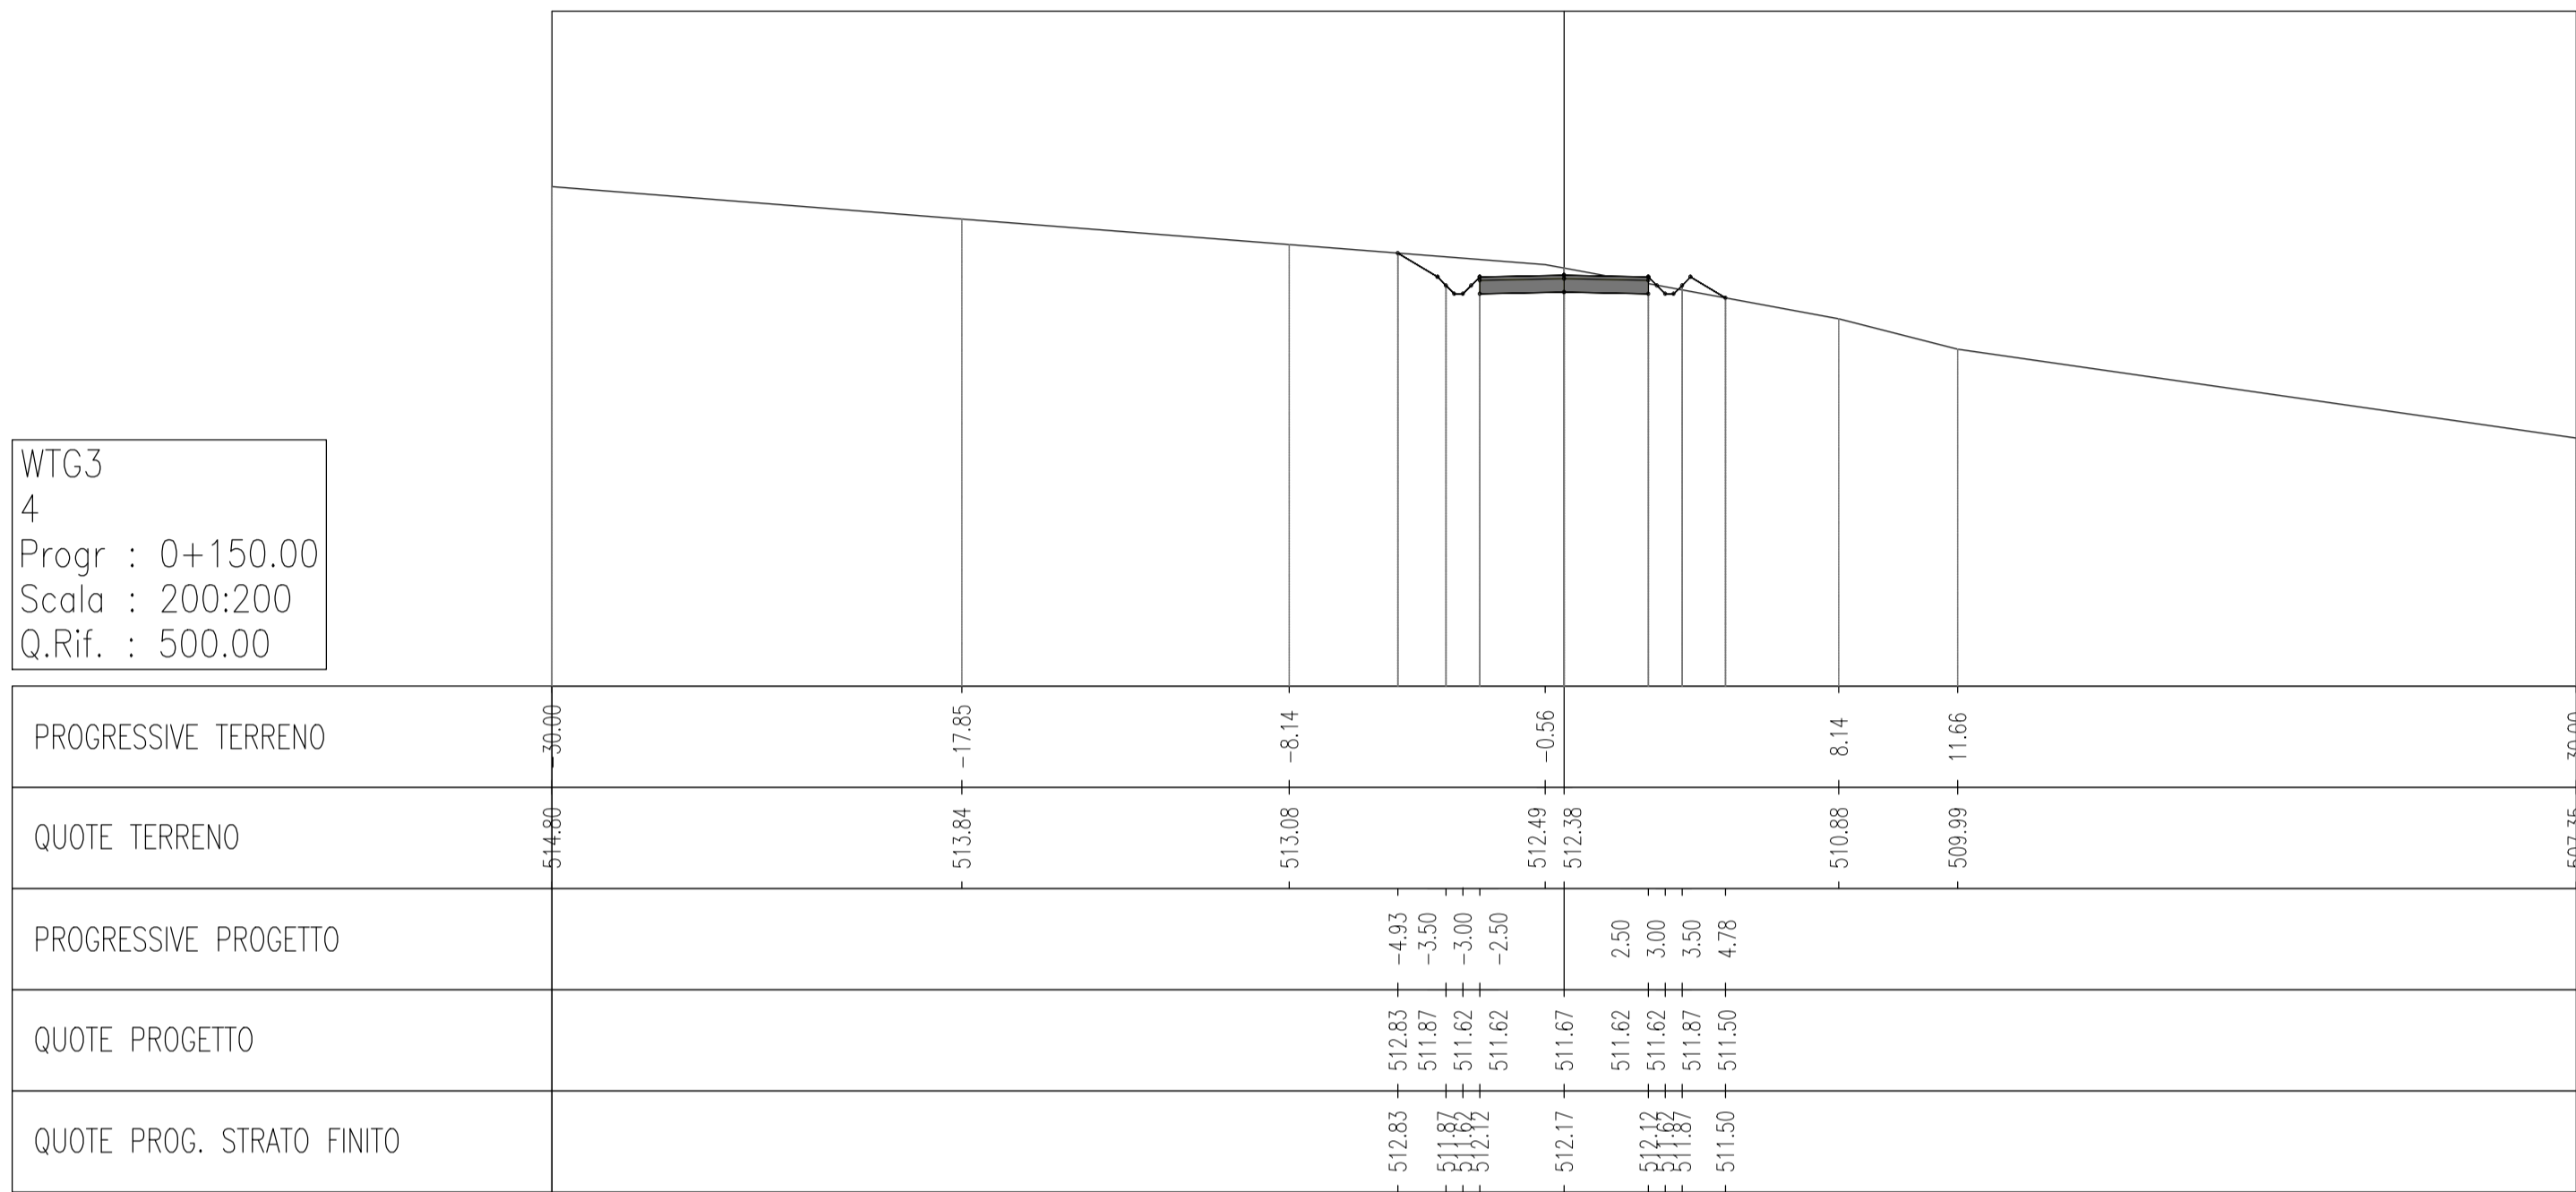

WTG3
1
Progr : 0+020.01
Scala : 200:200
Q.Rif. : 500.00

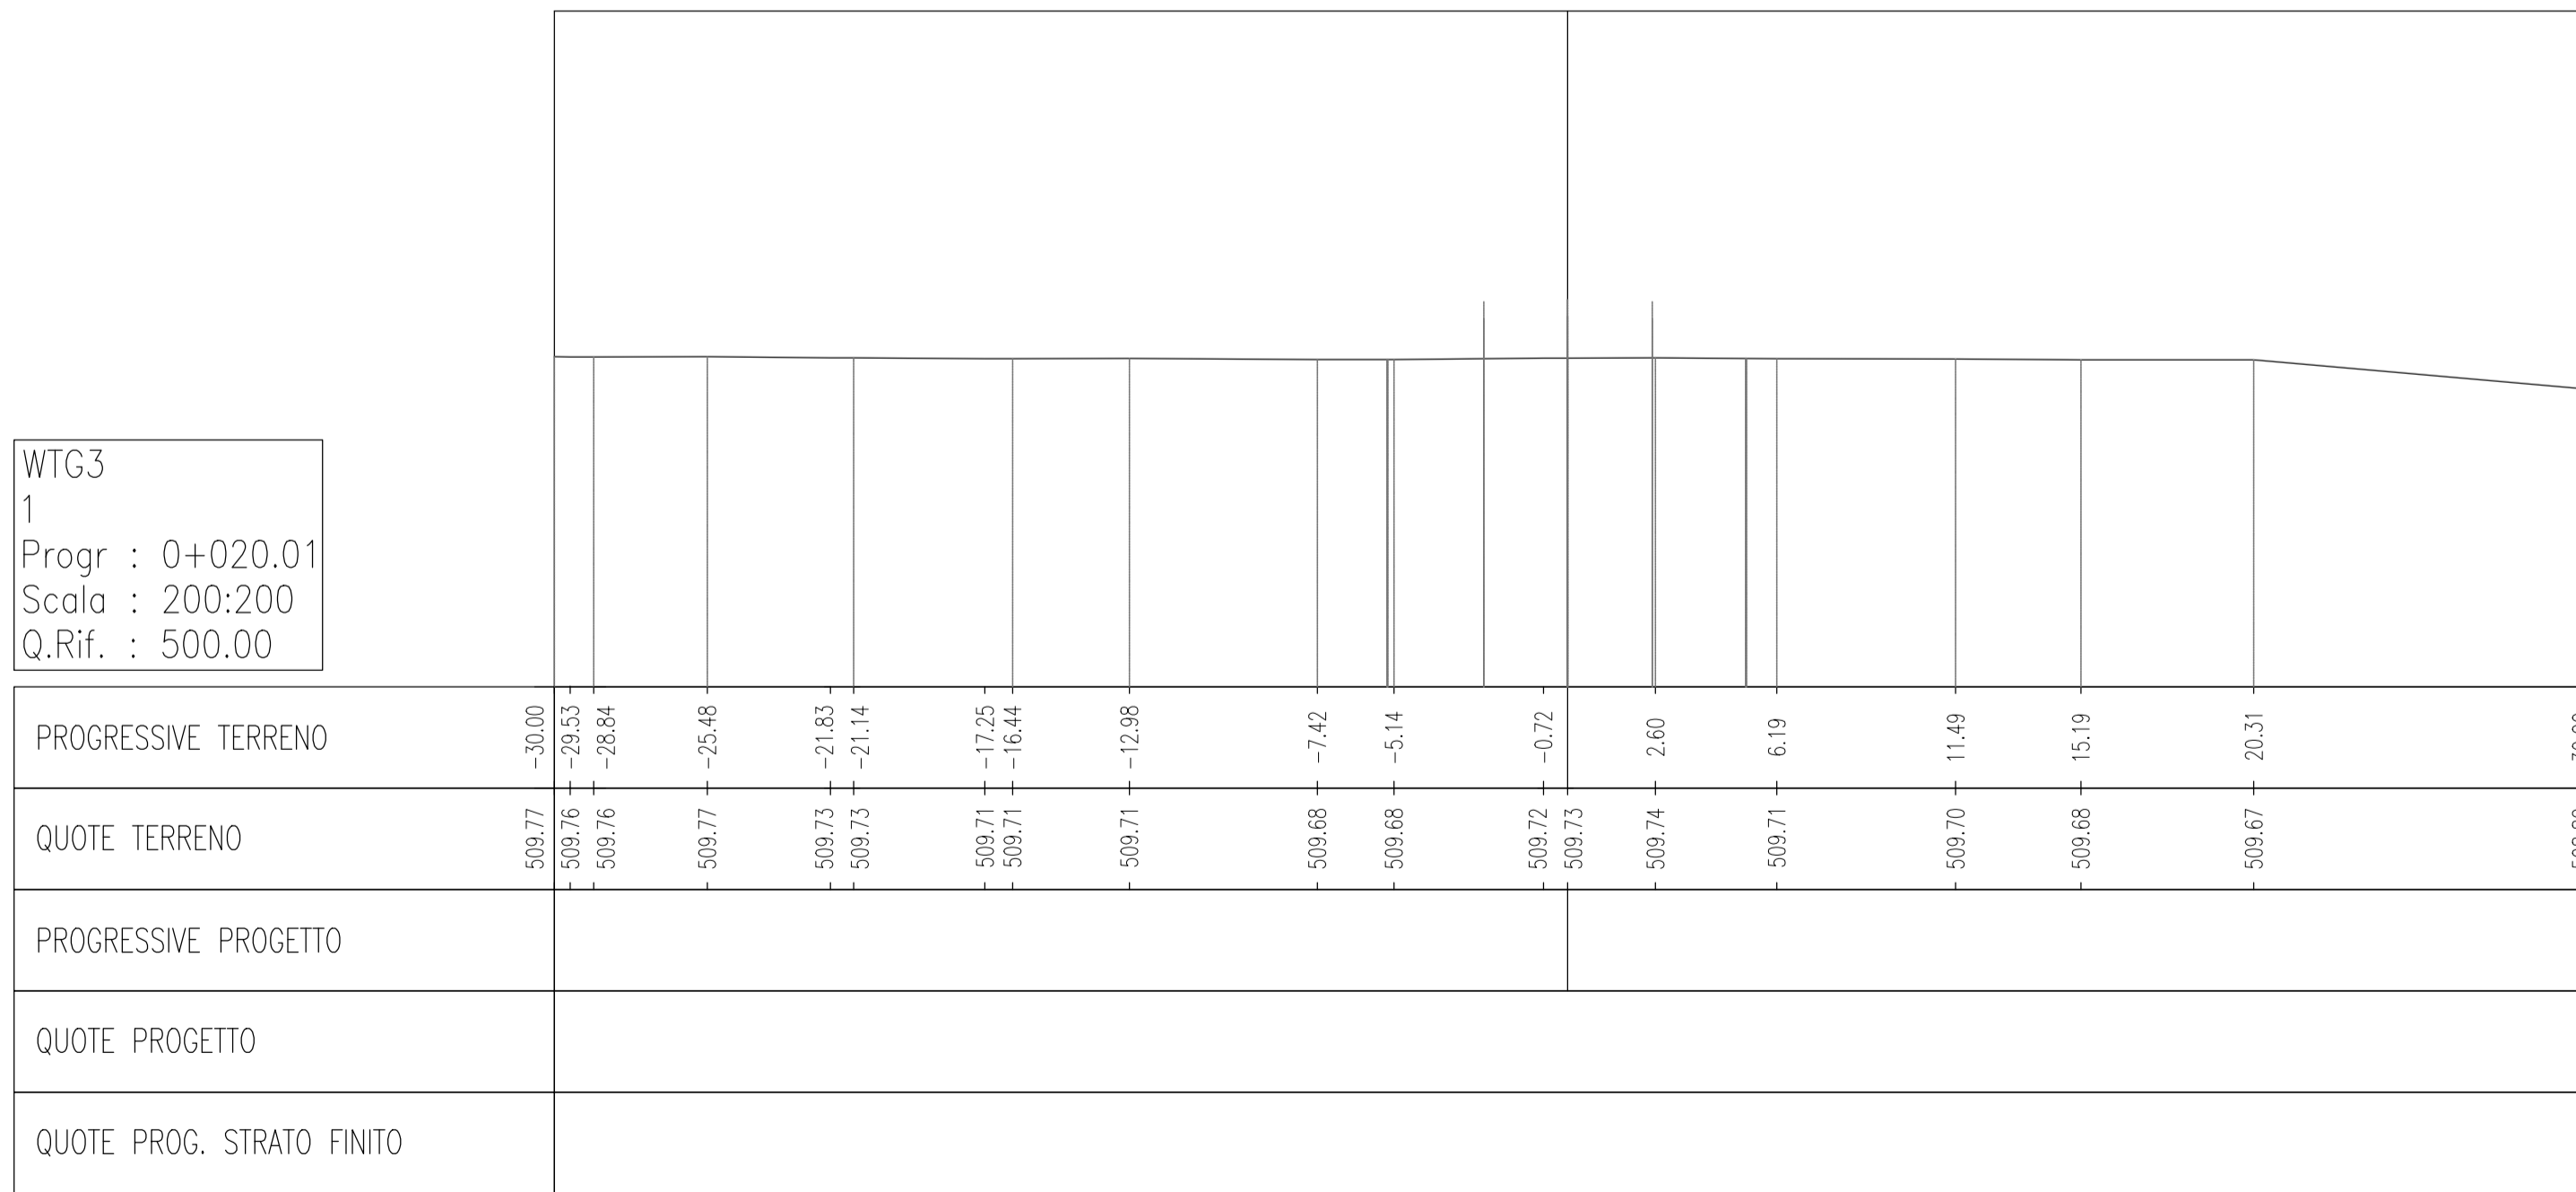

WTG3
2
Progr : 0+050.00
Scala : 200:200
Q.Rif. : 500.00

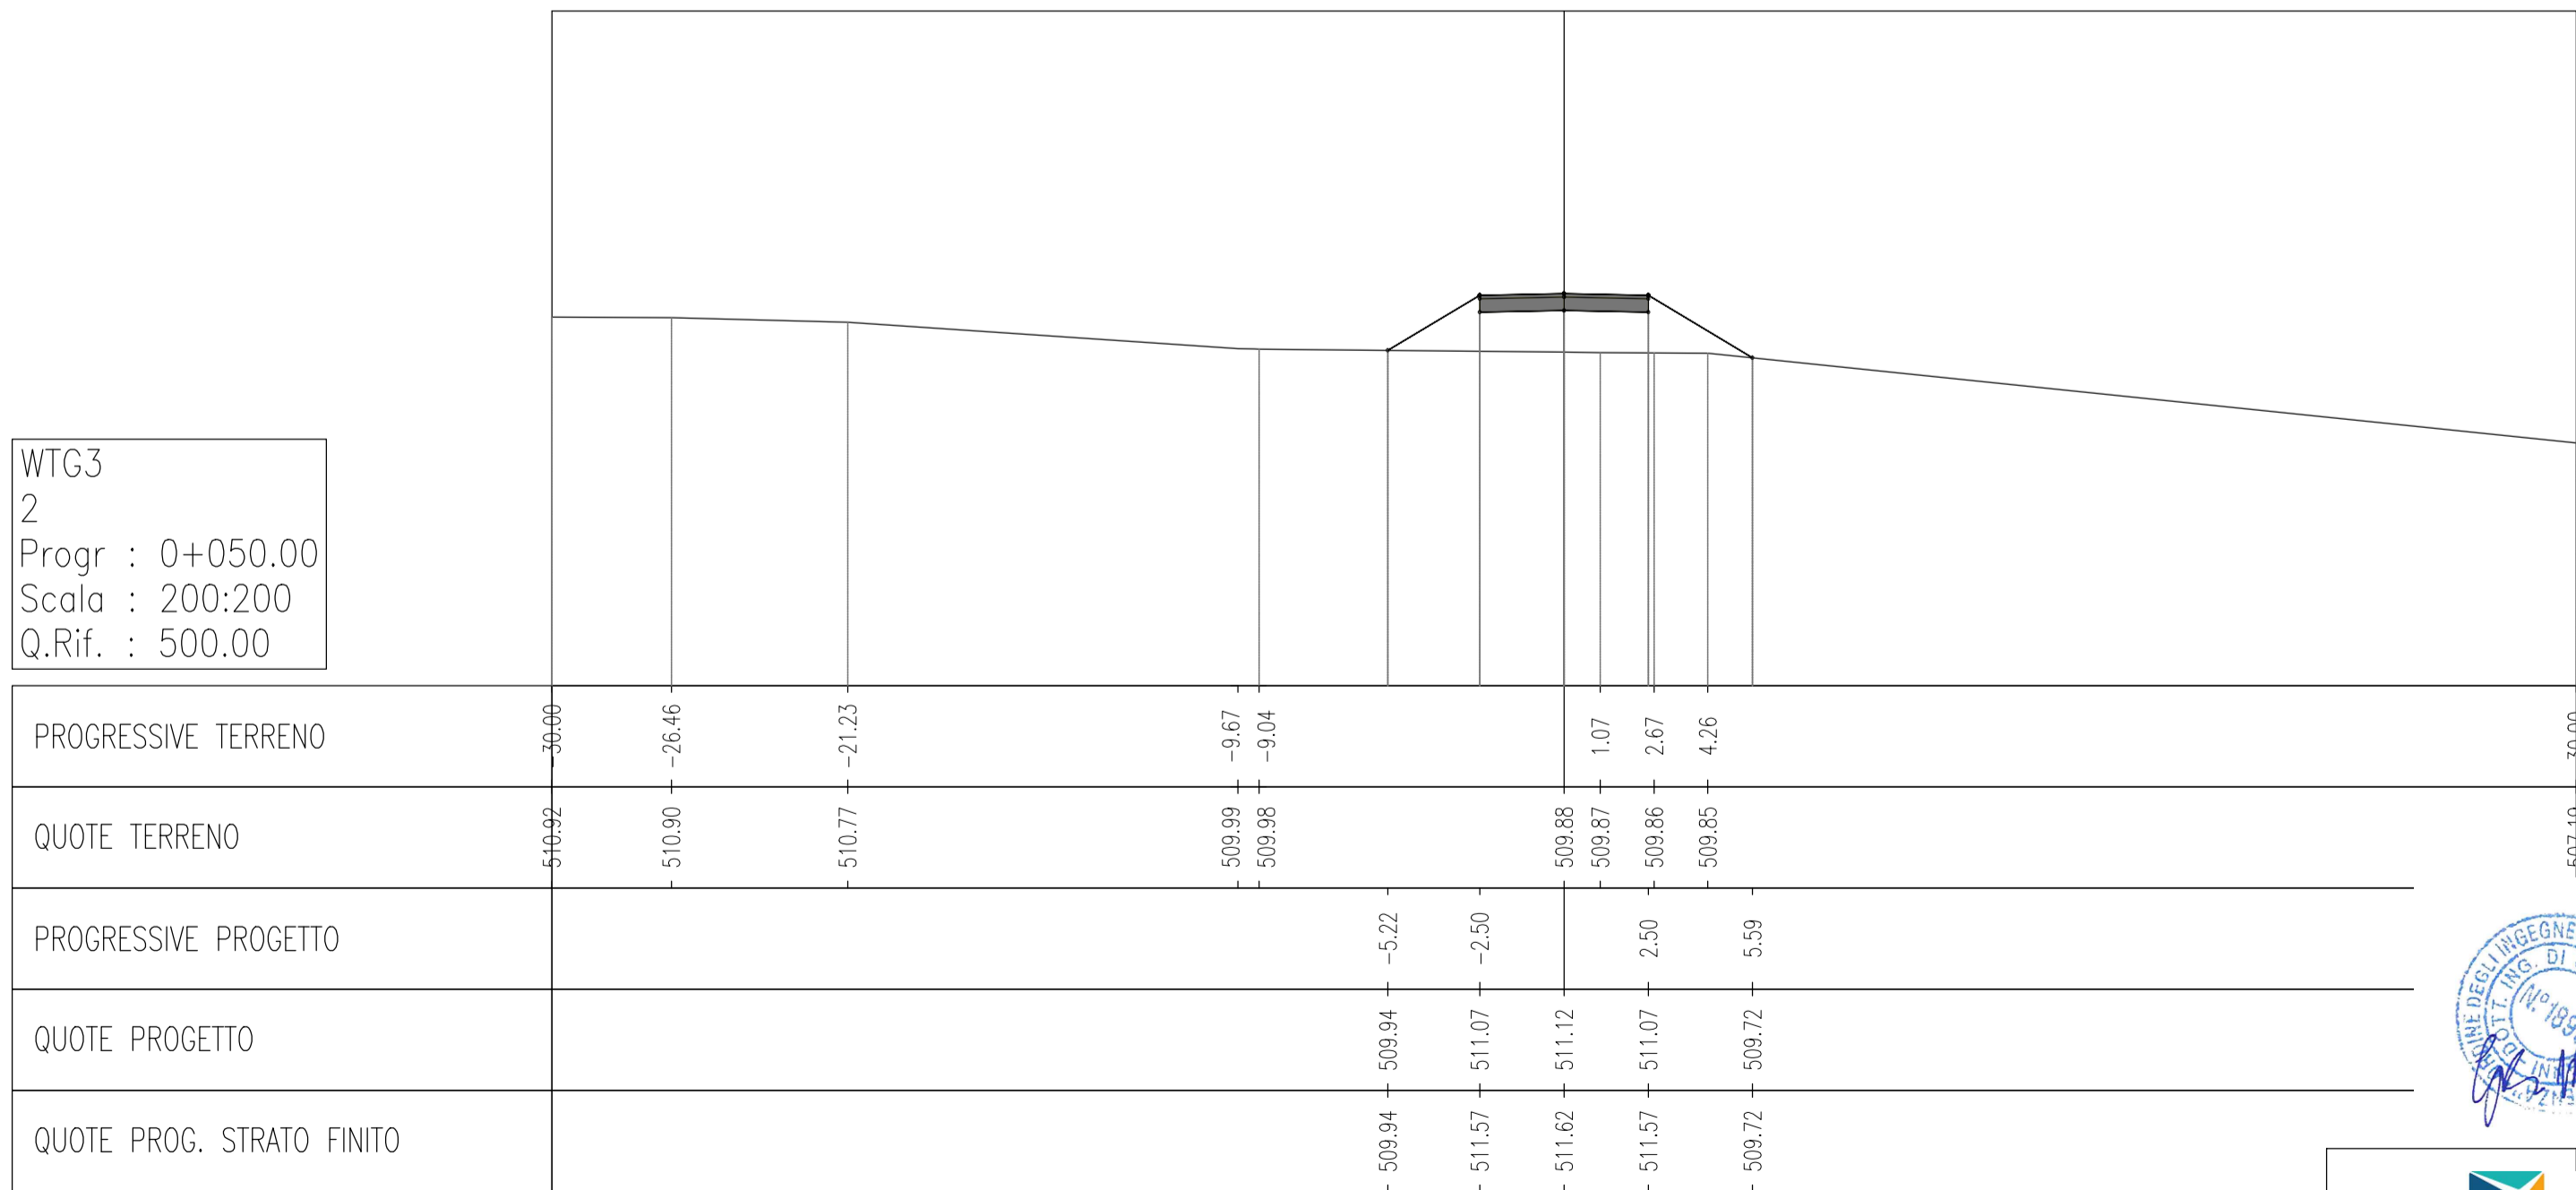

F4 Ingegneria
F4 INGEGNERIA
Signed: ING. GIOVANNI DI SANTO
Association Number No. 1895

D									DATE	SCALE	1/200	renewables		F4 Ingegneria srl		
C									10/18	DRAWN	F4	Parco eolico "La Regina"		CAD Vers.: X		
B									MM/YY	CHECKED	XXX	A.16.a.17.9 - Sezioni trasversali di progetto WTG3		Page Vers.: XX		
A	DD/MM/YY	XXX	XXX	XXX	INDICATE MODIFICATION						MM/YY	CHECKED	XXX	Banzi (Pz)		Name collection: Page: XX
EDIC.	DATE	DRAWN	CHECKED	REVISED-EDPR	MODIFICATION						MM/YY	REVISED-EDPR	XXX			Collection: Cont: xx
											Format A1					CAD N°: WTG3 - (3).dwg