


Profilo: Vista Profilo - (1)
 Scala : 200:20
 Q.Rif. : 510.39

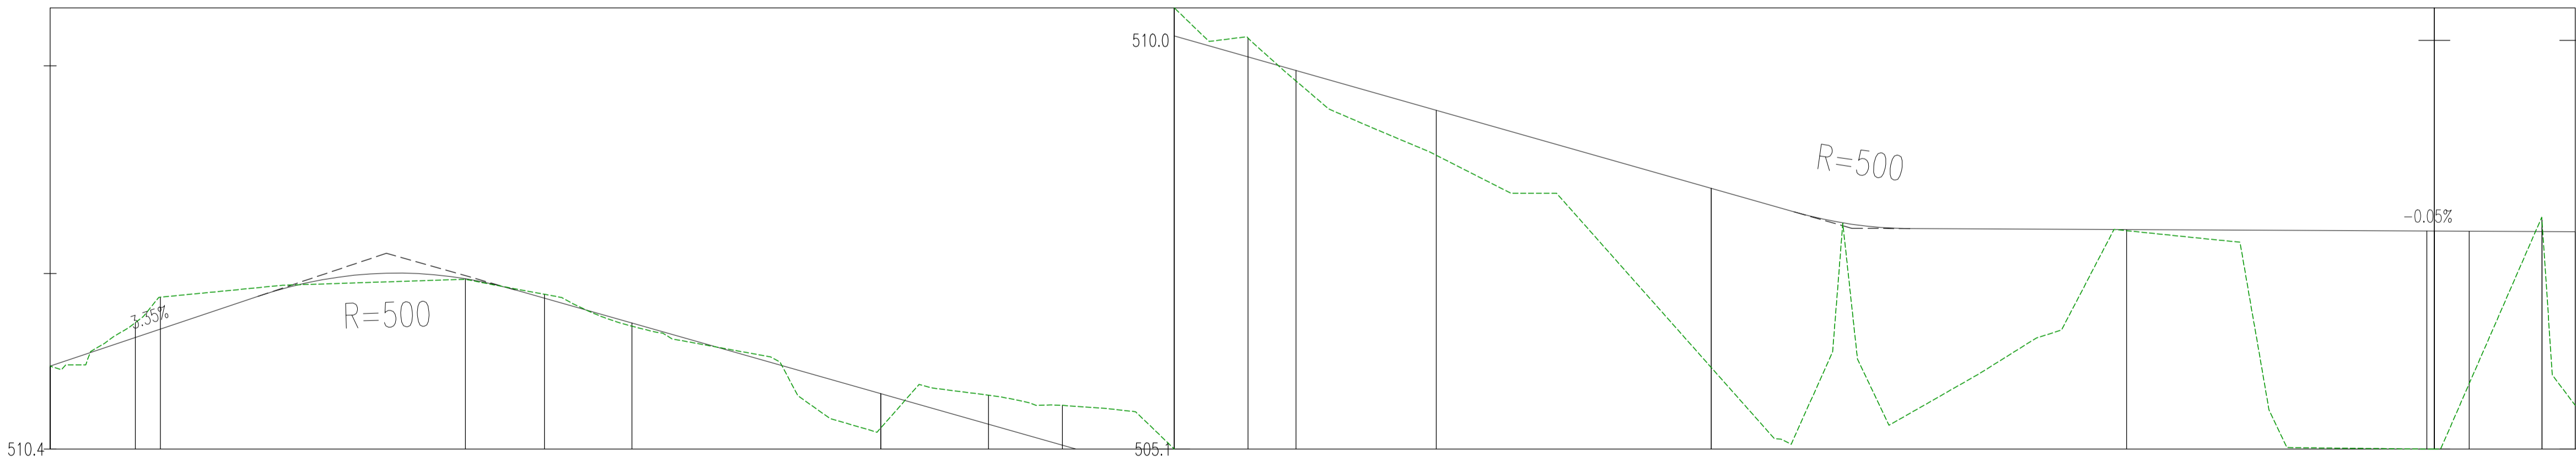

NUMERO SEZIONE	1	2	3	4	5	6	7
DISTANZE PROGRESSIVE		0+050.00	0+100.00	0+150.00	0+200.00	0+250.00	0+300.00
DISTANZE PARZIALI	50,00		50,00	50,00	50,00	50,00	
QUOTE PROGETTO		512.43	510.64	509.51	506.06	507.71	507.84
QUOTE TERRENO		512.43	510.64	509.51	506.06	507.71	507.84
ETTOMETRICHE			01		02		03



EDIC.	DATE	DRAWN	CHECKED	REVISED-EDPR	MODIFICATION	DATE	SCALE	1/500
D						10/18	DRAWN	F4
C						10/18	CHECKED	XXX
A	22/10/2018	XXX	XXX	XXX	INDICATE MODIFICATION	10/18	REVISED-EDPR	XXX
						Format A1		

F4 Ingegneria srl
 CAD Vers.: I Page Vers.: A
 Name collection: Parco eolico "La Regina"
 Collection: Banzi (Pz)
 Page: 03
 Cont: 06
 CAD No.: A.16.a.21.1 - Piani
 A.16.a.21.1 - Plan. della sistemazione finale del sito WTG1
 Banzi (Pz)