


TE	L=5.87m i=-0.36% dh=-0.22m	L=11.50m i=1.50% dh=0.17m	L=20.57m	L=19.75m i=1.00% dh=0.11m	L=28.05m	L=61.64m i=0.00% dh=0.00m	L=30.30m	L=103.12m i=-6.06% dh=-6.25m	L=24.69m	L=105.38m i=-1.12% dh=-1.18m
----	----------------------------------	---------------------------------	----------	---------------------------------	----------	---------------------------------	----------	------------------------------------	----------	------------------------------------

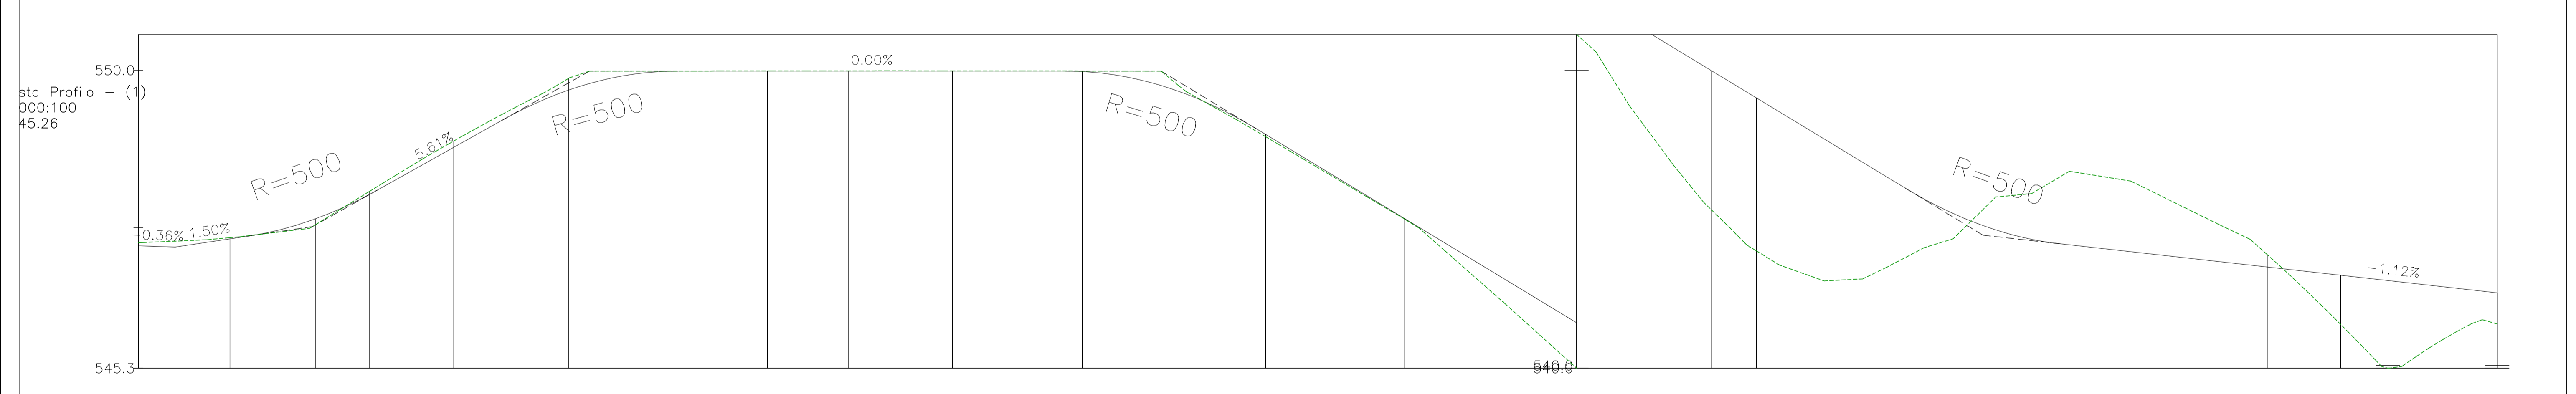

SEZIONE											
E PROGRESSIVE		0+050.00	0+100.00	0+150.00	0+200.00	0+250.00	0+300.00	0+350.00			
E PARZIALI	50,00		50,00	50,00	50,00	50,00	50,00	50,00			
PROGETTO		548.87	549.99	549.99	547.71	542.47	542.72	540.65			
TERRENO		548.87	549.99	549.99	547.71	542.47	542.72	540.65			
RICHE			01		02		03				

D																					
C																					
B																					
A	22/10/2018	XXX	XXX	XXX																	
EDIC.	DATE	DRAWN	CHECKED	REVISED-EDPR	INDICATE MODIFICATION					DATE	SCALE	1/500	DATE	SCALE	1/500	DATE	SCALE	1/500	DATE	SCALE	1/500

Parco eolico "La Regina"

A.16.a.21.10 - Plan. della sist. finale del sito WTGS Banzì (Pz)

Format A1

F4 Ingegneria srl
CAD Vers.: X
Page Vers.: XX
Name collection: Collection
Page: xx
Cont: xx
CAD N°: WTGS - (5).dwg