


Case Spaccapirrozzo

LIVELLETTA	L=48.89m	L=54.64m m=5.142 dh=-1.79m	L=47.09m	L=58.20m m=4.258 dh=2.48m	L=42.13m	L=46.46m m=4.285 dh=-1.95m	L=17.32m	L=94.66m m=9.822 dh=-0.78m
------------	----------	----------------------------------	----------	---------------------------------	----------	----------------------------------	----------	----------------------------------

Profilo: Vista Profilo - (3)
Scala : 200:20
Q.Rif. : 502.59

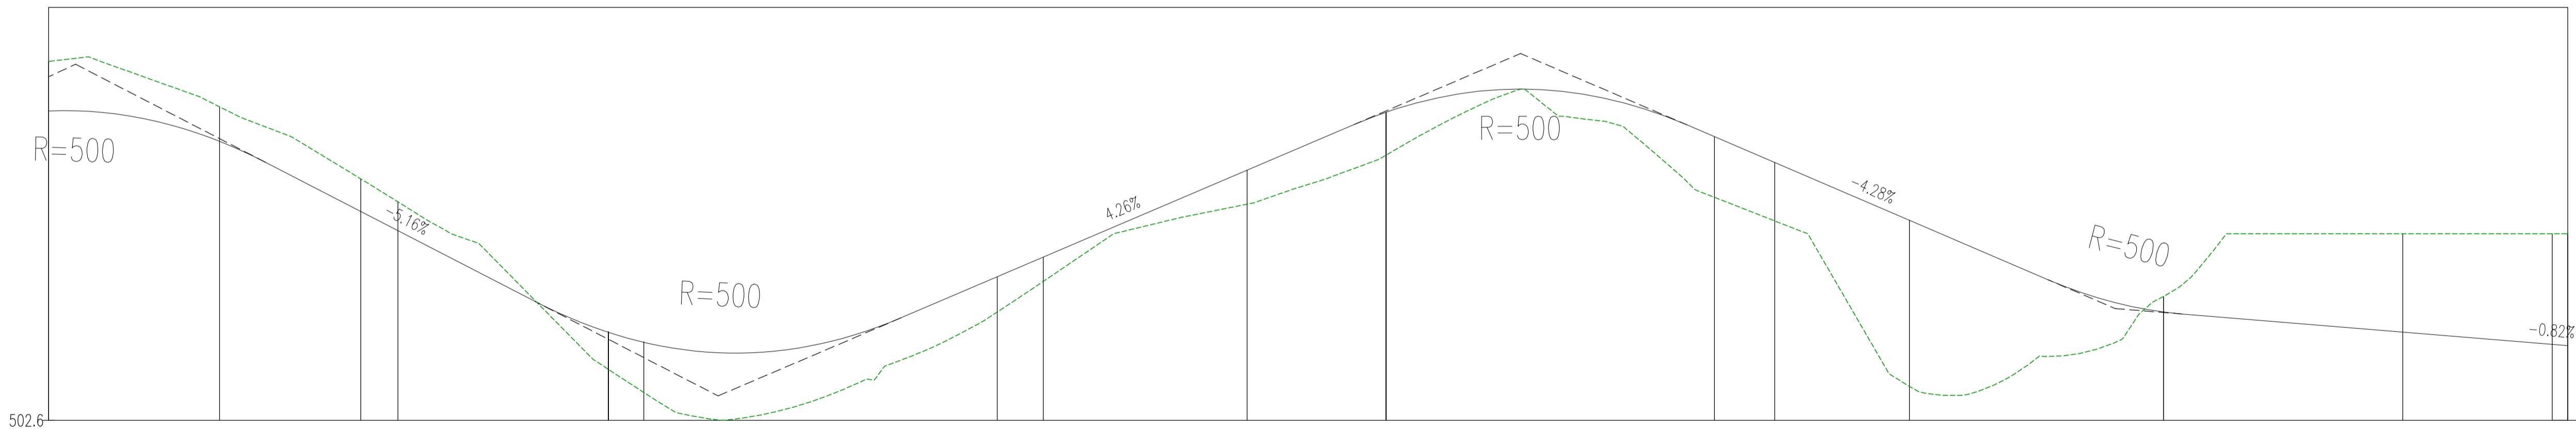

NUMERO SEZIONE	14	15	16	17	18	19	20
DISTANZE PROGRESSIVE	0+450.00	0+700.00	0+750.00	0+800.00	0+850.00	0+900.00	0+950.00
DISTANZE PARZIALI		50,00	50,00	50,00	50,00	50,00	50,00
QUOTE PROGETTO	506.62	503.24	503.98	505.99	505.15	504.18	
QUOTE TERRENO	506.62	503.24	503.98	505.99	505.15	504.18	
ETTOMETRICHE		07		08		09	



D						DATE	SCALE	1/500
C						10/18	DRAWN	F4
B						10/18	CHECKED	XXX
A	22/10/2018	XXX	XXX	XXX		10/18	REVISED-EDPR	XXX
EDIC.	DATE	DRAWN	CHECKED	REVISED-EDPR	INDICATE MODIFICATION			
					MODIFICATION			
						Format A1		

Parco eolico "La Regina"
 A.16.a.21.3 - Plan. della sistemazione finale del sito WTG1
 Banzì (Pz)

F4 Ingegneria srl
 CAD Vers.: I Page Vers.: X
 Name collection: Page: 05
 Collection Cont: 06
 CAD N°: A.16.a.21.1 - Piani