


LIVELLETTE

L=229.91m  
i=0.00%  
dh=0.00m

Profilo: Vista Profilo - (2)  
Scala : 1000:100  
Q.Rif. : 513.91

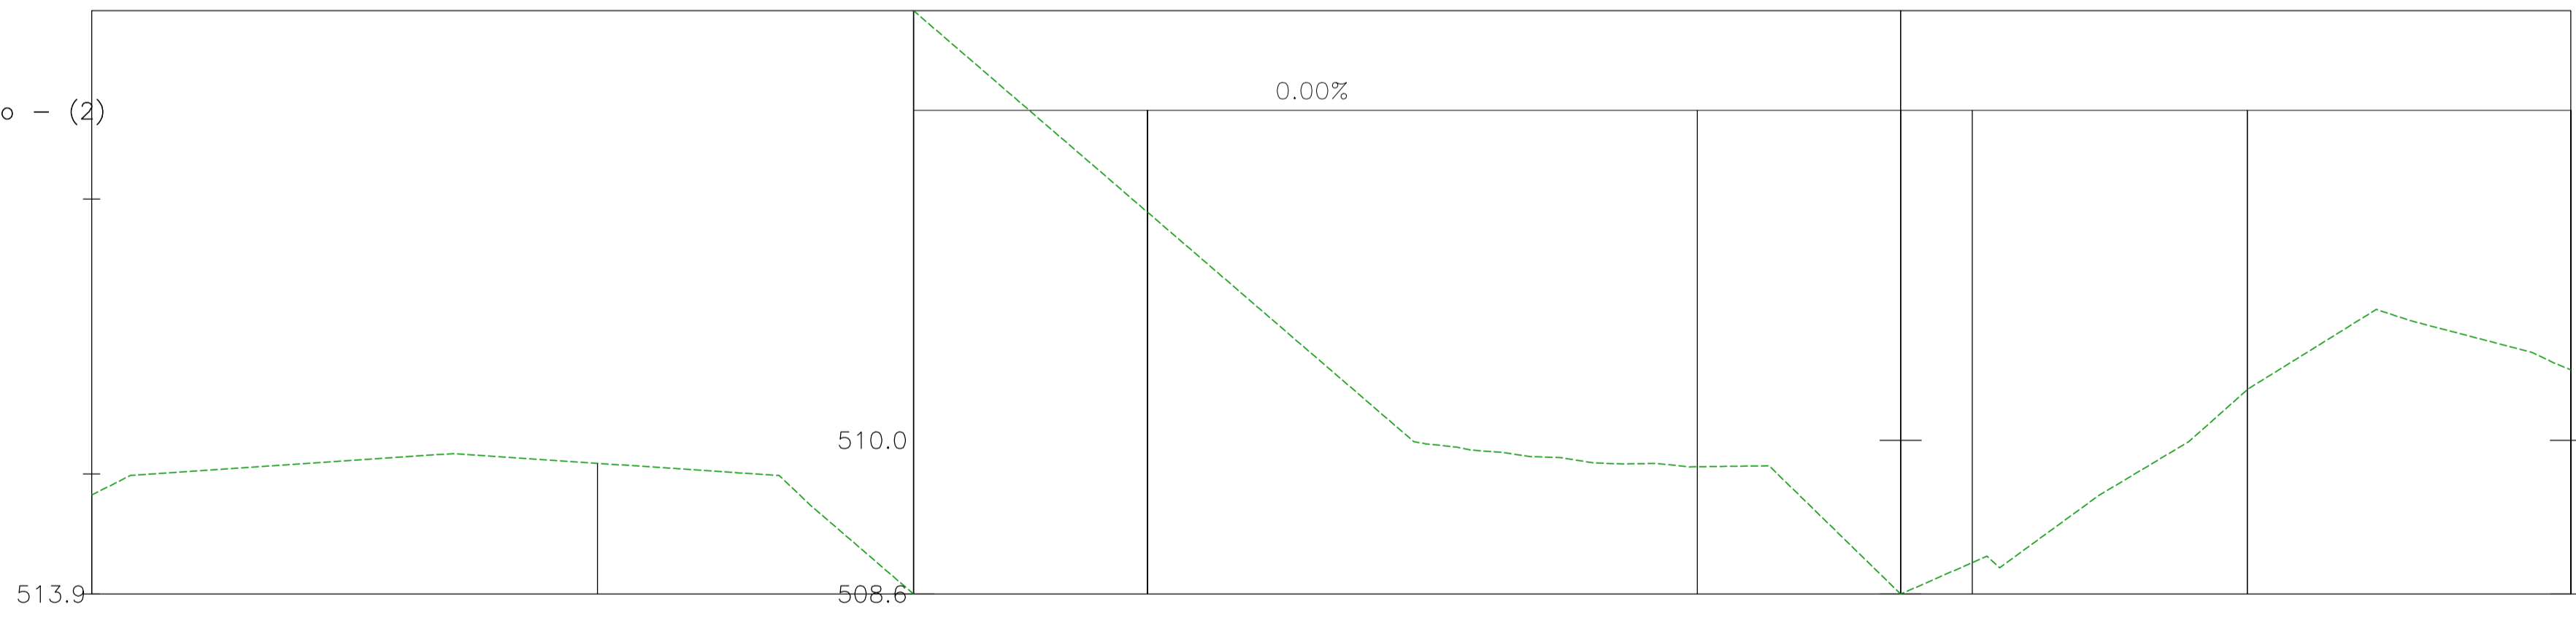

NUMERO SEZIONE	8	9	10	11	12
DISTANZE PROGRESSIVE	0+350.00	0+400.00	0+450.00	0+475.00	0+500.00
DISTANZE PARZIALI		50,00	50,00	25,00	25,00
QUOTE PROGETTO	513.00	513.00	513.00	513.00	513.00
QUOTE TERRENO	515.10	512.07	509.76	508.89	510.46
ETTOMETRICHE		04			05



EDIC.	DATE	DRAWN	CHECKED	REVISED-EDPR	MODIFICATION	DATE	SCALE	1/500
D						10/18	DRAWN	F4
C						10/18	CHECKED	XXX
B						10/18	REVISÉDPR	XXX
A	22/10/2018	XXX	XXX	XXX	INDICATE MODIFICATION			

renewables	F4 Ingegneria srl
Parco eolico "La Regina"	CAD Vers.: Page Vers.: X
A.16.a.21.7 - Plan. della sistemazione finale del sito WTG3 Banzì (Pz)	Name collection: Page: 02
	Collection: Cont: 02
	CAD N°: A.16.a.21.6 - Plan.