

NOTE GENERALI

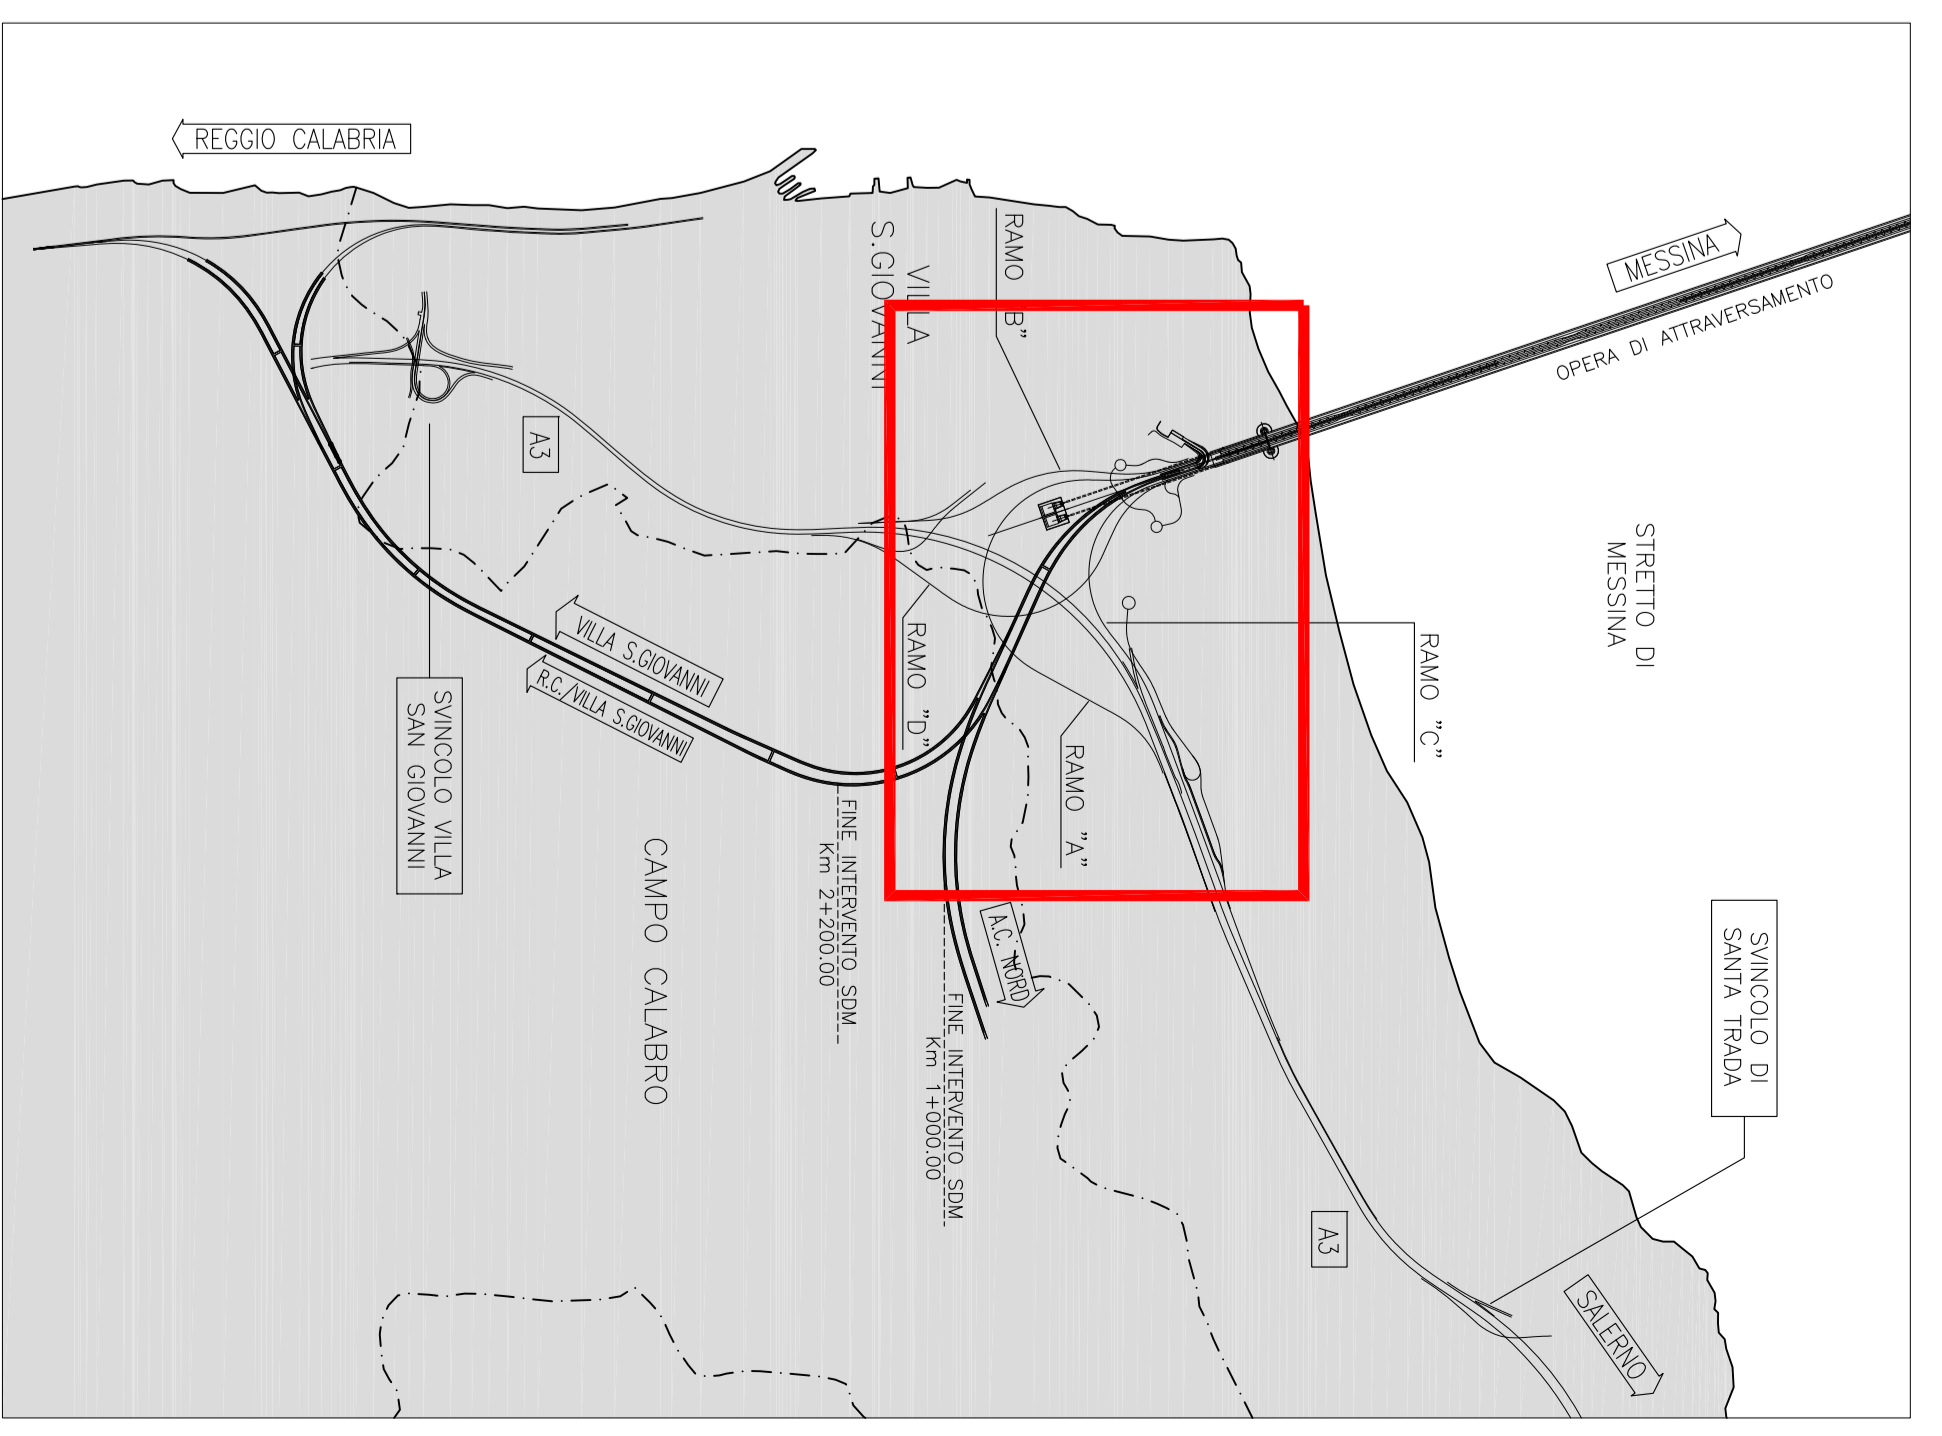


Table of technical specifications and materials for the project, including codes, descriptions, and quantities.

STRETTO di Messina logo and project title: PONTE SULLO STRETTO DI MESSINA. PROJECT DEFINITIVE.

EUROLINK S.C.P.A. logo and contact information for the project manager.

COLLEGAMENTI VERSANTE CALABRIA C0016-F0 project identification and location details.

Legend (LEGENDA) defining symbols for various infrastructure elements like telephone lines and construction areas.

Additional technical notes and project data fields.

Legend (LEGENDA) defining symbols for various infrastructure elements like telephone lines and construction areas.

