

**STUDIO PRELIMINARE AMBIENTALE****Titolo:** SEZIONE III – Quadro di riferimento progettuale**Progetto n.** 19529I

---

---


**SEZIONE III – Quadro di riferimento progettuale**

---

---

**Allegato III.2- Planimetria di cantiere**

Progetto n. 19529I

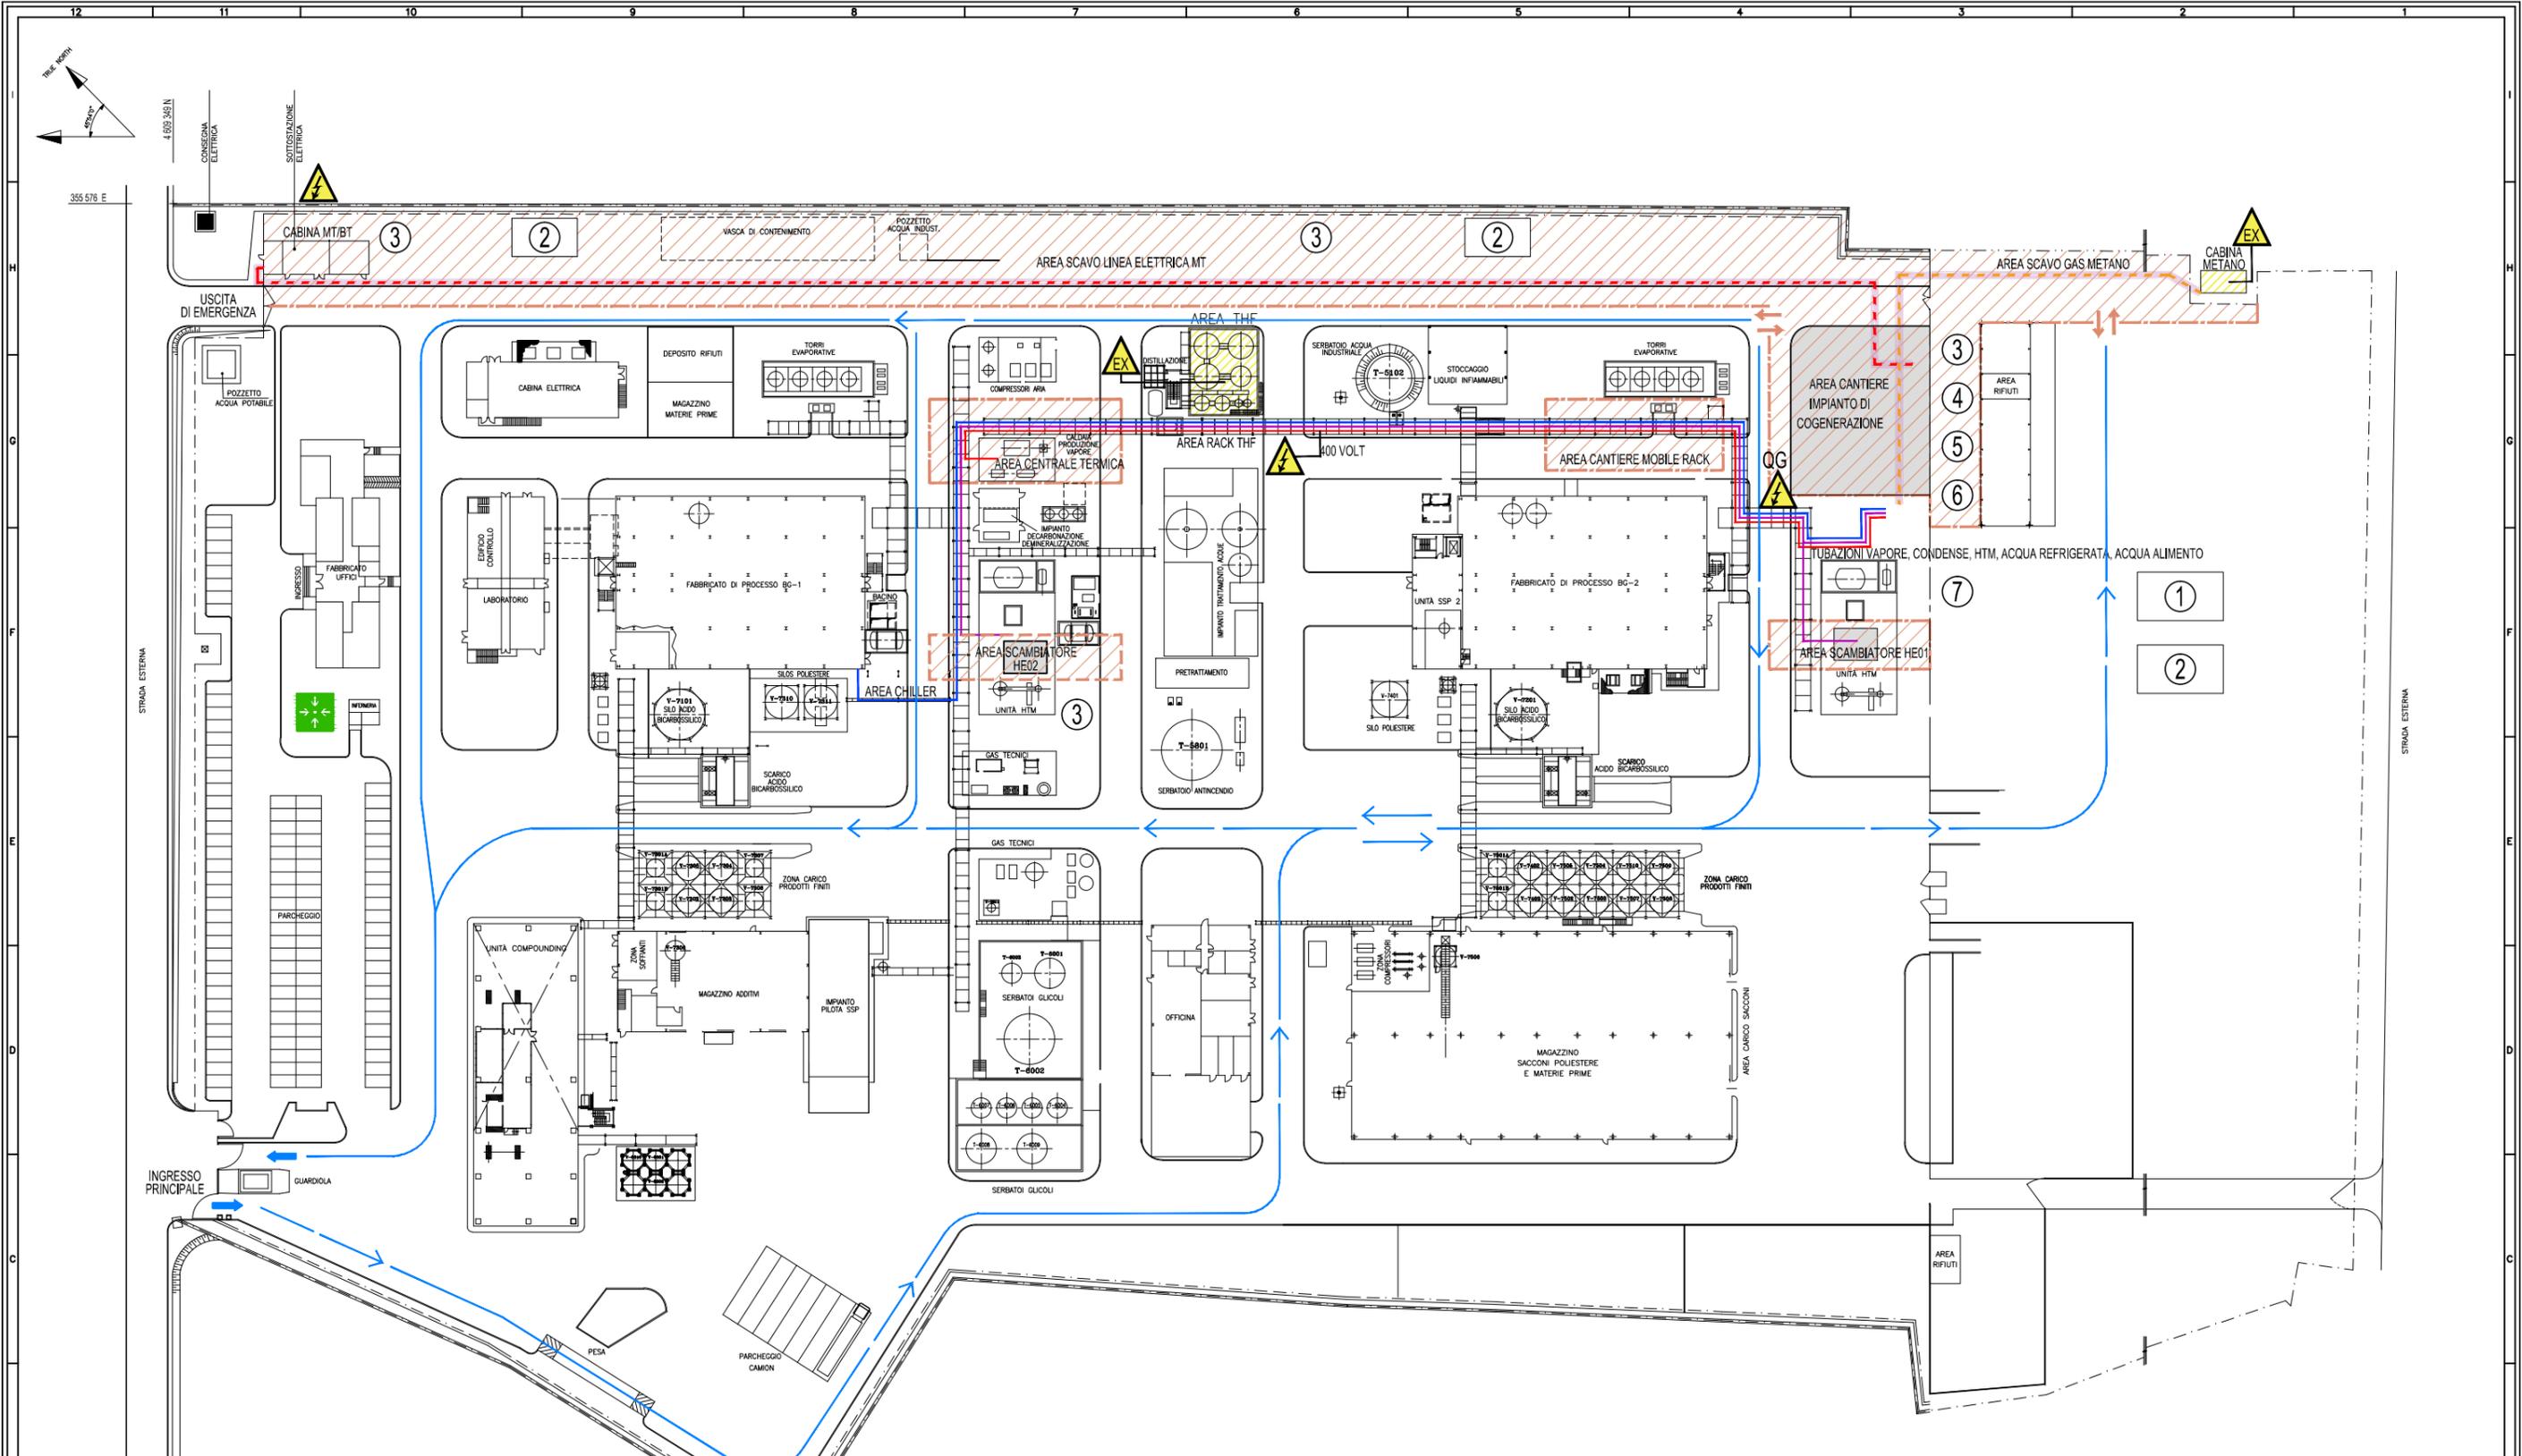

LEGENDA GENERALE		
	RECINZIONE STABILIMENTO	<b>APPRETTAMENTI DI CANTIERE</b> ① AREA STOCCAGGIO MATERIALI ② AREA STOCCAGGIO TERRE ③ WC ④ BARACCA UFFICI ⑤ BARACCA SPOGLIATOI ⑥ DEPOSITO ATTREZZATURE ⑦ AREA PARCHEGGIO MEZZI D'OPERA
	LIMITE PROPRIETA' STABILIMENTO	
	RECINZIONE CANTIERE	<b>ZONE DI SCAVO</b> ■ SCAVO - PROFONDITA' 30cm ■ SCAVO - PROFONDITA' 100cm <b>CONDOTTI:</b> — OLIO ALTA TEMPERATURA — VAPORE/ACQUA ALIMENTO/CONDENSE — ACQUA REFRIGERATA — GAS NATURALE — GAS NATURALE (INTERRATO) — MEDIA TENSIONE (INTERRATO)
	PUNTO RACCOLTA	
	VIABILITA' DI CANTIERE	
	PERICOLO ESPLOSIONE	
	PERICOLO ELETTROCUSSIONE	

This document is confidential. The copyright of this document is vested in the MATER-BIOPOLYMER S.p.A. Recipients must obtain the written authority of the said company before wholly or partly duplicating the contents or disclosing same to other. All rights reserved.

ISSUE	DATE	Ref. Ind. Sign./init. Designer	Ref. Ind. Sign./init. Draftsman	DESCRIPTION
		APPROVED BY		
ELABORATO DA ing CLAUDIO ALFONSI DATA: 26/04/2019				PIANTA GENERALE CANTIERE COGENERAZIONE
LOCATION: PATRICA (FR) Italy				DRG. N°
				SCALA: DRG. N°