



TAV. 1

TAV. 2

TAV. 3


TAV. 2
SCALA 1:1000



20




21

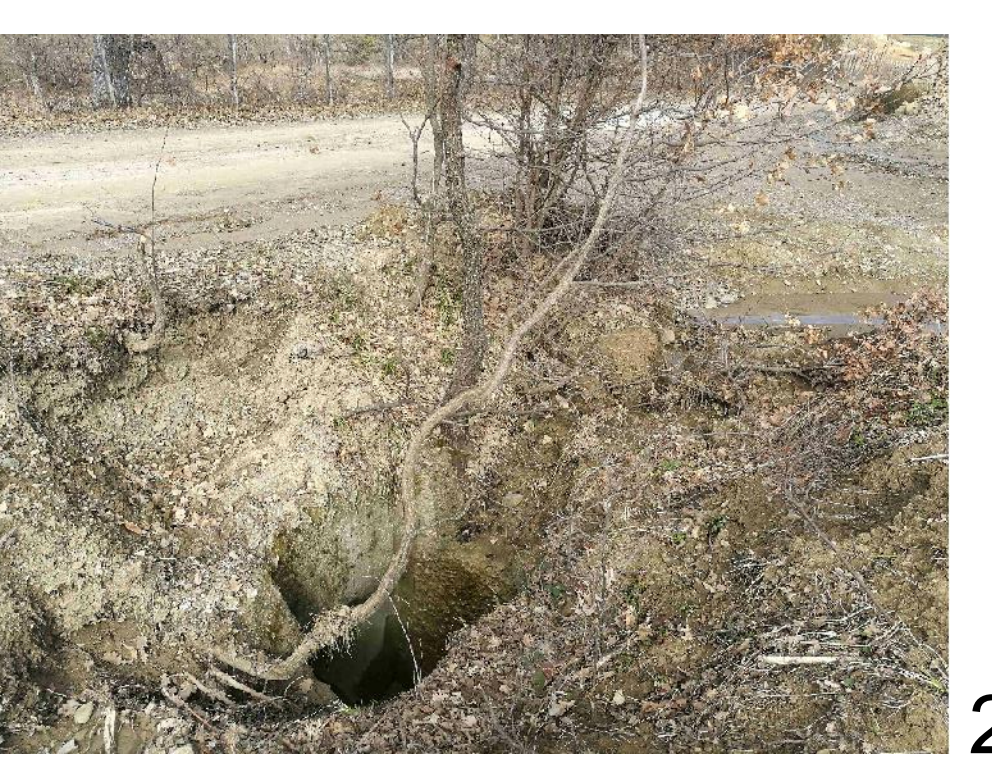

22



24

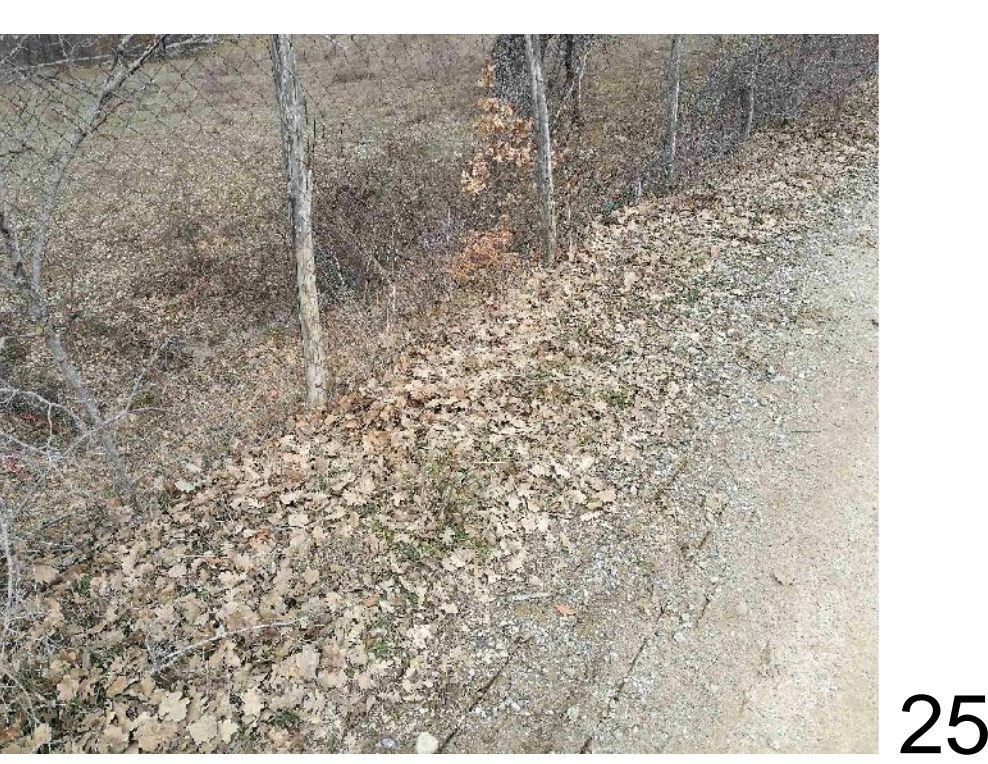

25



26



28



29



30




31



32



33

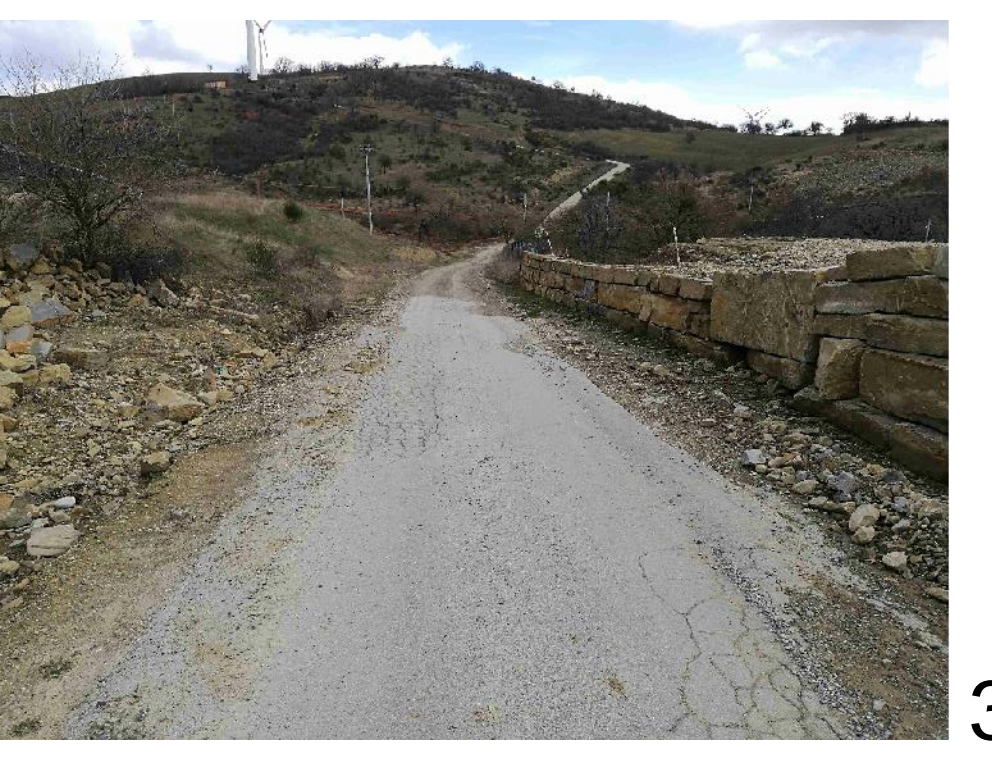

34



35



36



38



39



40



41



42



43




44



45



46

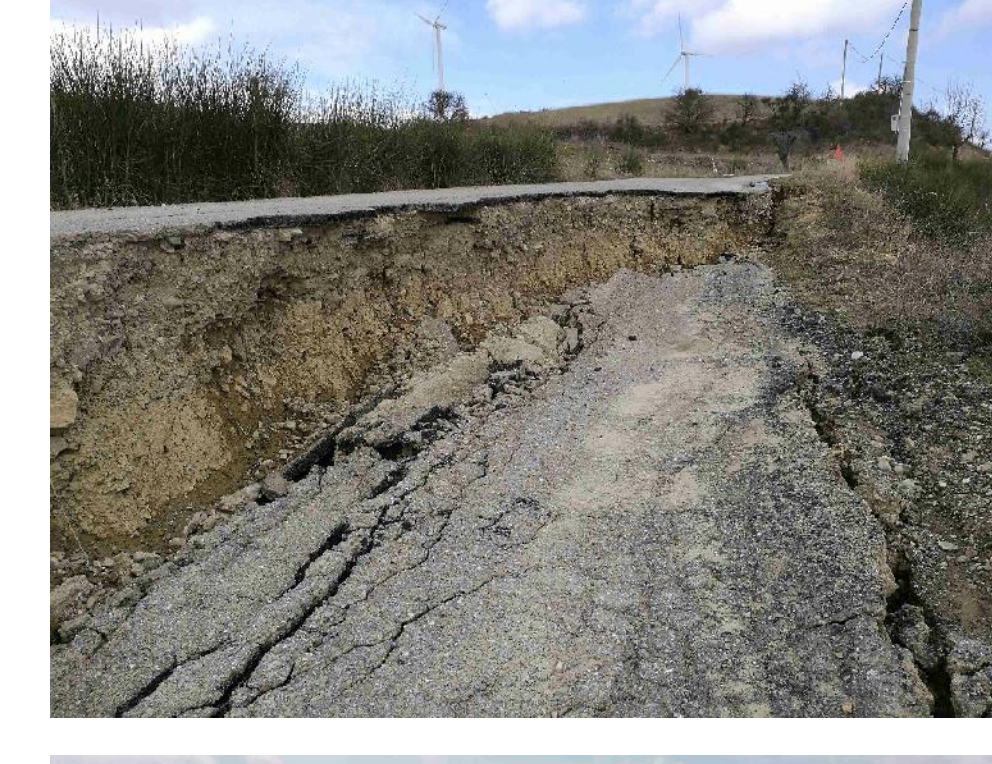

47



48



50



51

Revision	Date	Status	Revision memo	Issued by	Checked by	Approved by
00	6-Mar-2017	IFC	First issue	AZZAROLI	AZZAROLI	BONADES

--	--	--

PROGETTO PRELIMINARE
 POZZO GG3
 STRADA DI ACCESSO - DOCUMENTAZIONE FOTOGRAFICA
 FOLGIO 2 DI 3

Doc. Type:	DRW	Syst. / G-Syst:	NA	Discipline:	CIV	Electronic filename:	IT-TPR-SP-RPA-164503_Rev03.dwg
Company Document N.	IT-TPR-WS-RPA-002202		Rev	00	Scale	1/1000	
Contract Document N.	IT-TPR-SP-RPA-2202_rev00		Format	A0	Folio	2 of 3	