



TAV. 1

TAV. 2

TAV. 3

TAV. 3 - SCALA 1:1000



1

2

3

4

5



6

7

8

9



10

11

12

13





14

15

16

17

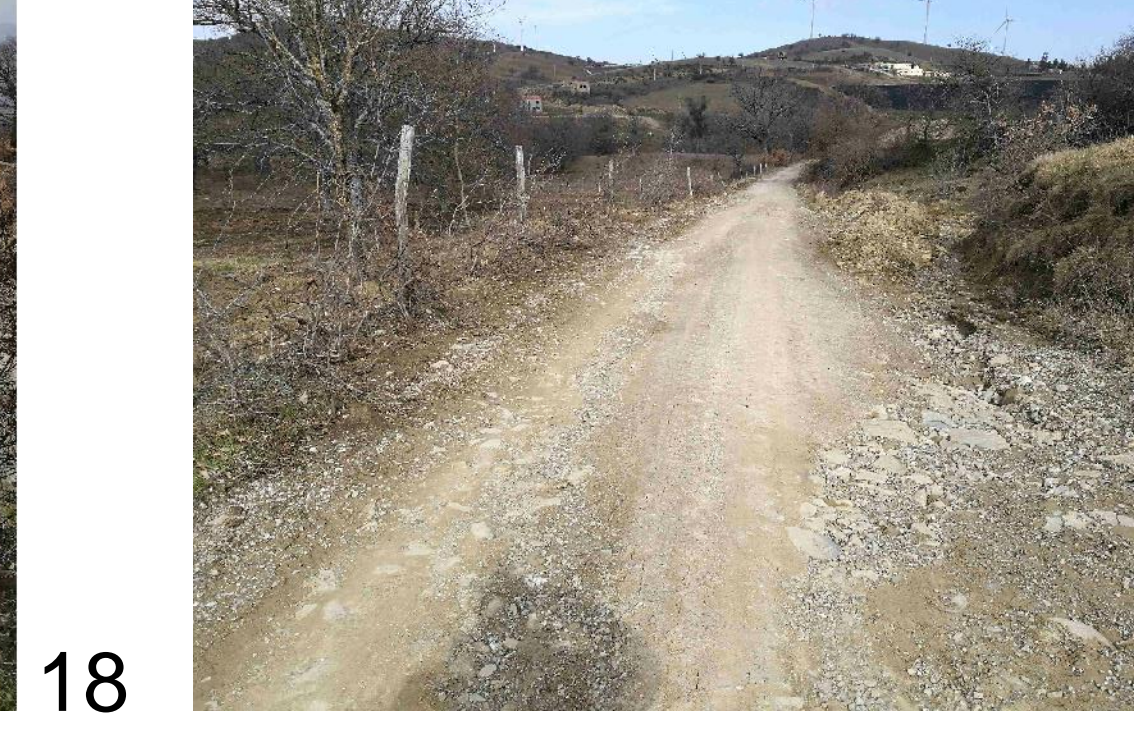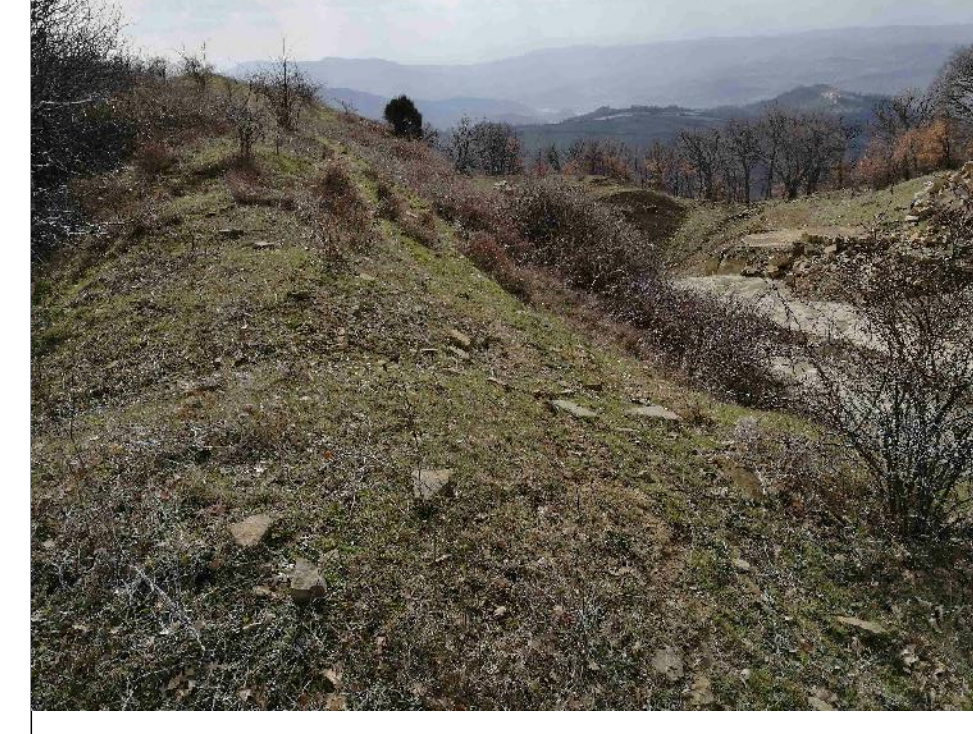


18

19

20

21

22

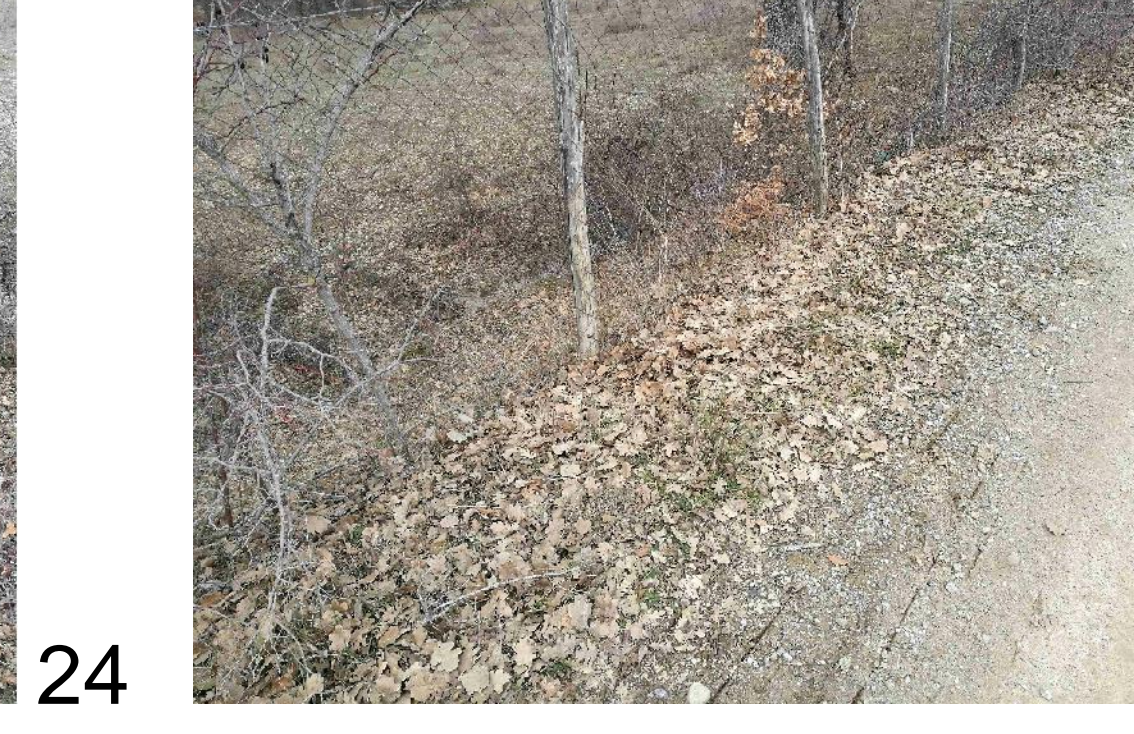

24

25

26

Revision	Date	Status	Revision memo	Issued by	Checked by	Approved by
00	6-Mar-2017	IFC	First Issue	AZZAROLI	AZZAROLI	BONADES

<p>PROGETTO PRELIMINARE</p> <p>POZZO GG3</p> <p>STRADA DI ACCESSO - DOCUMENTAZIONE FOTOGRAFICA</p> <p>FOLLIO 3 DI 3</p>							
Doc. Type:	DRW	Syst. / S-Syst.:	NA	Discipline:	CIV	Electronic Filename:	IT-TPR-SP-RPA-16400_Rev03.dwg
Contractor Document N°:	IT-TPR-WS-RPA-002203	Rev.:	00	Scale:	1/1000		
Contractor Document N°:	IT-TPR-SP-RPA-2203_rev00	Format:	A0	Folio:	3 of 3		