



SEZIONI TIPO "4A"

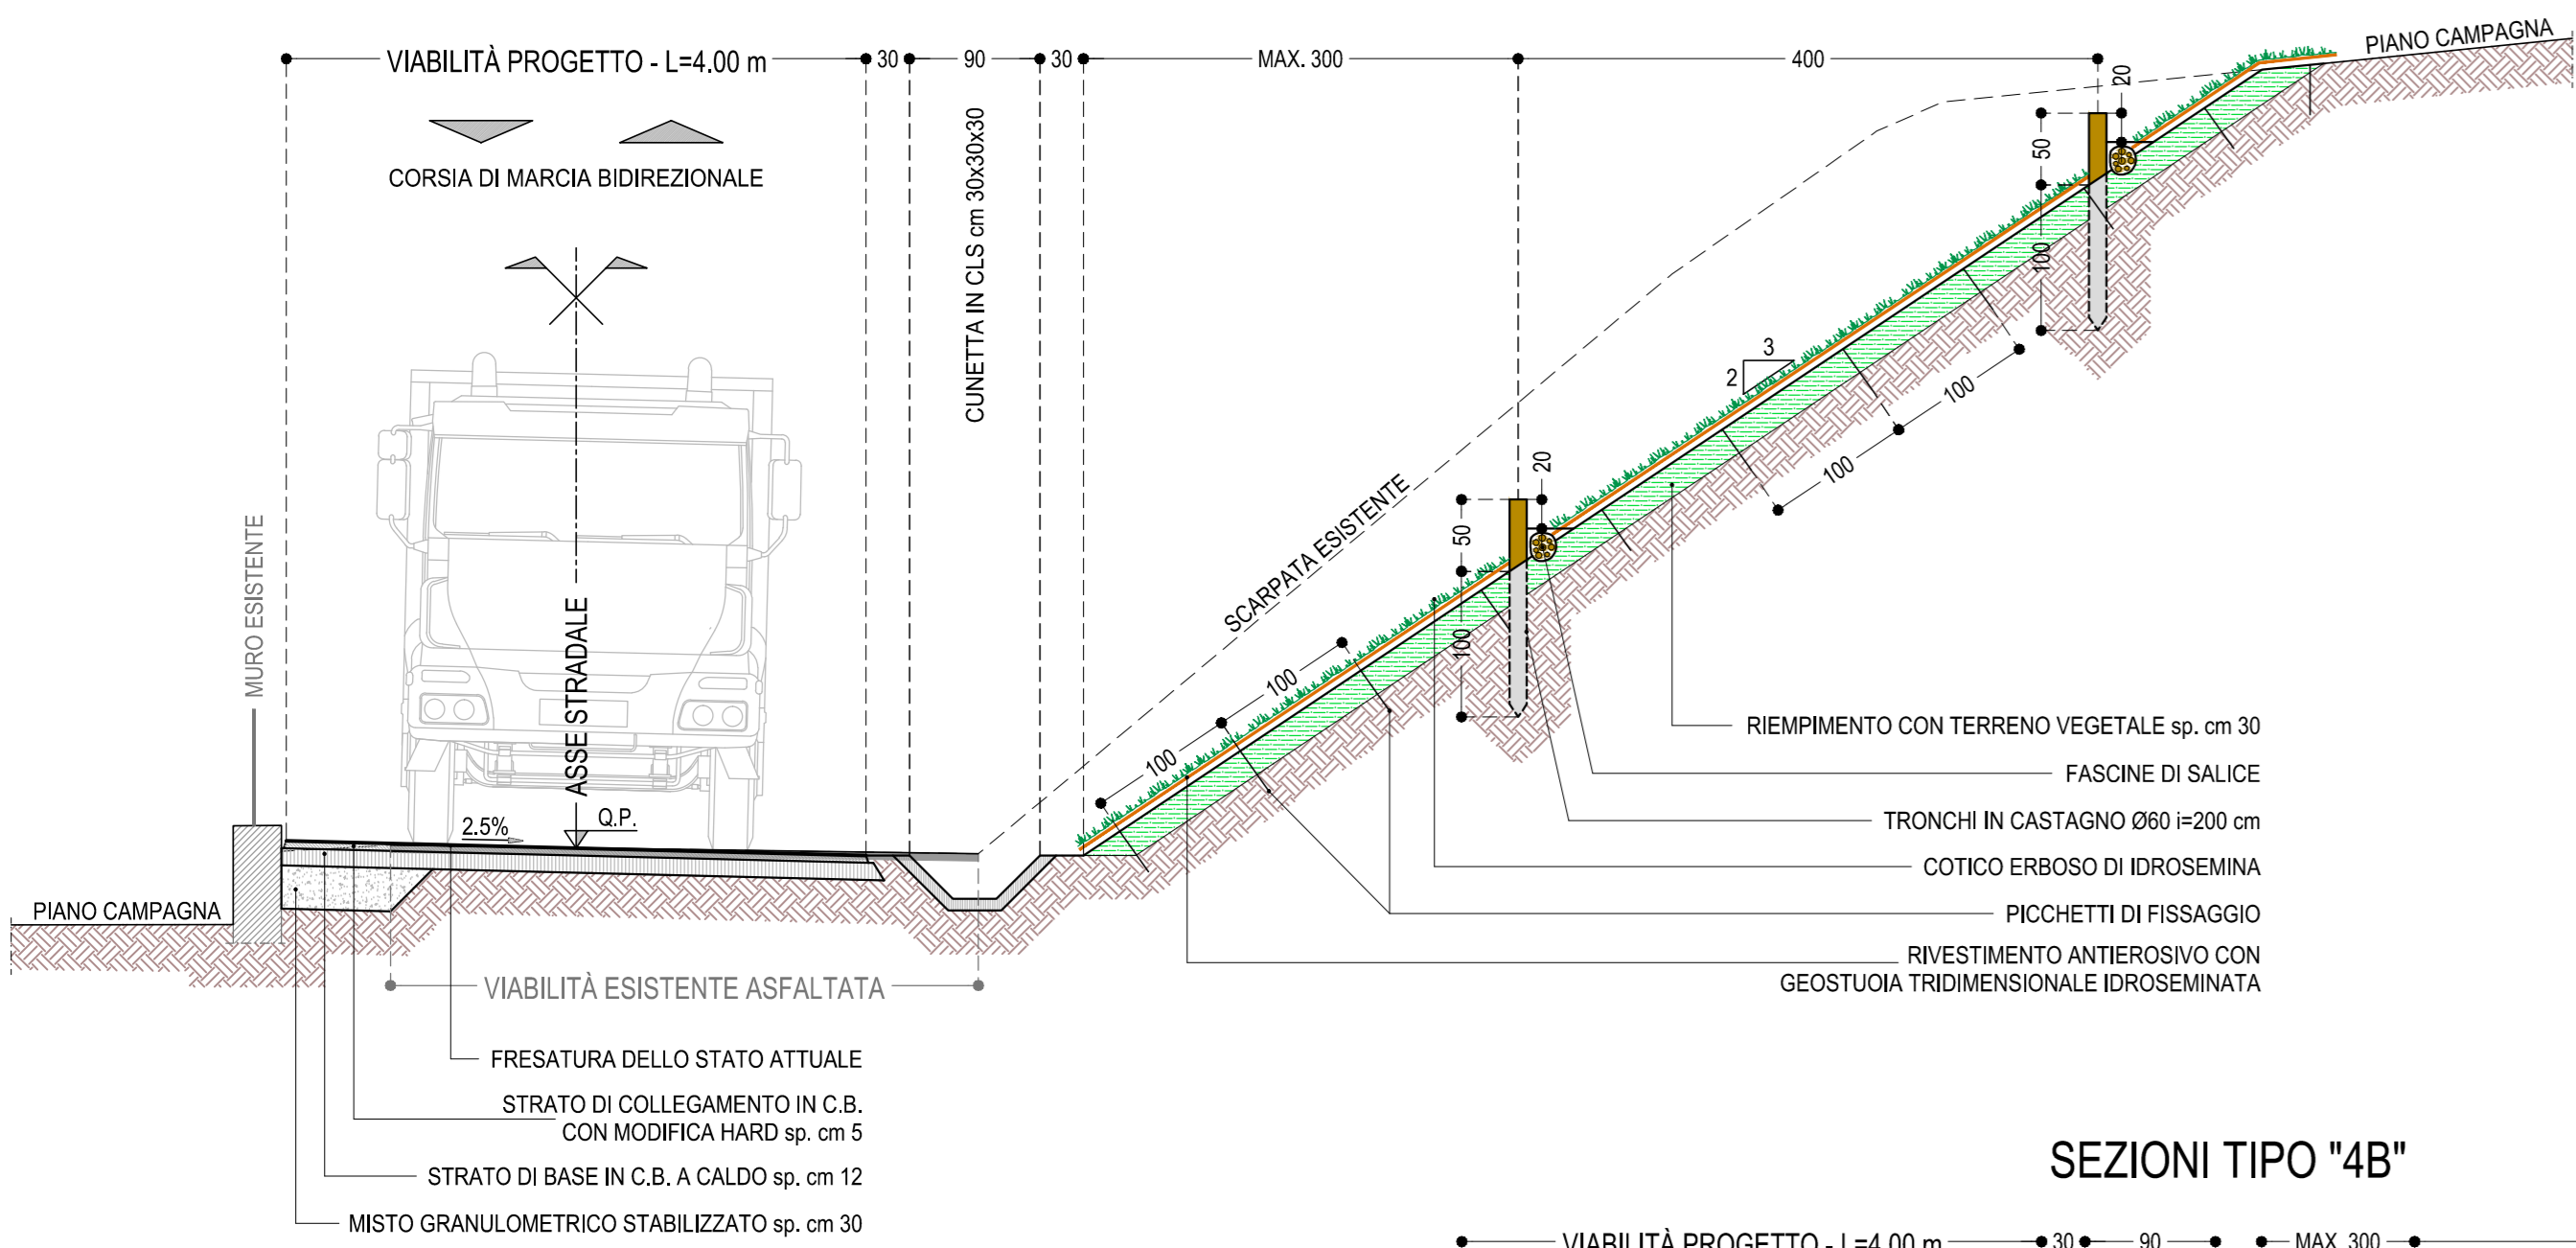

SEZIONI TIPO "4" - SCALA 1:50
CON INTERVENTI DI SISTEMAZIONE
DEI VERSANTI E DELLE SCARPATE

SEZIONI TIPO "4B"

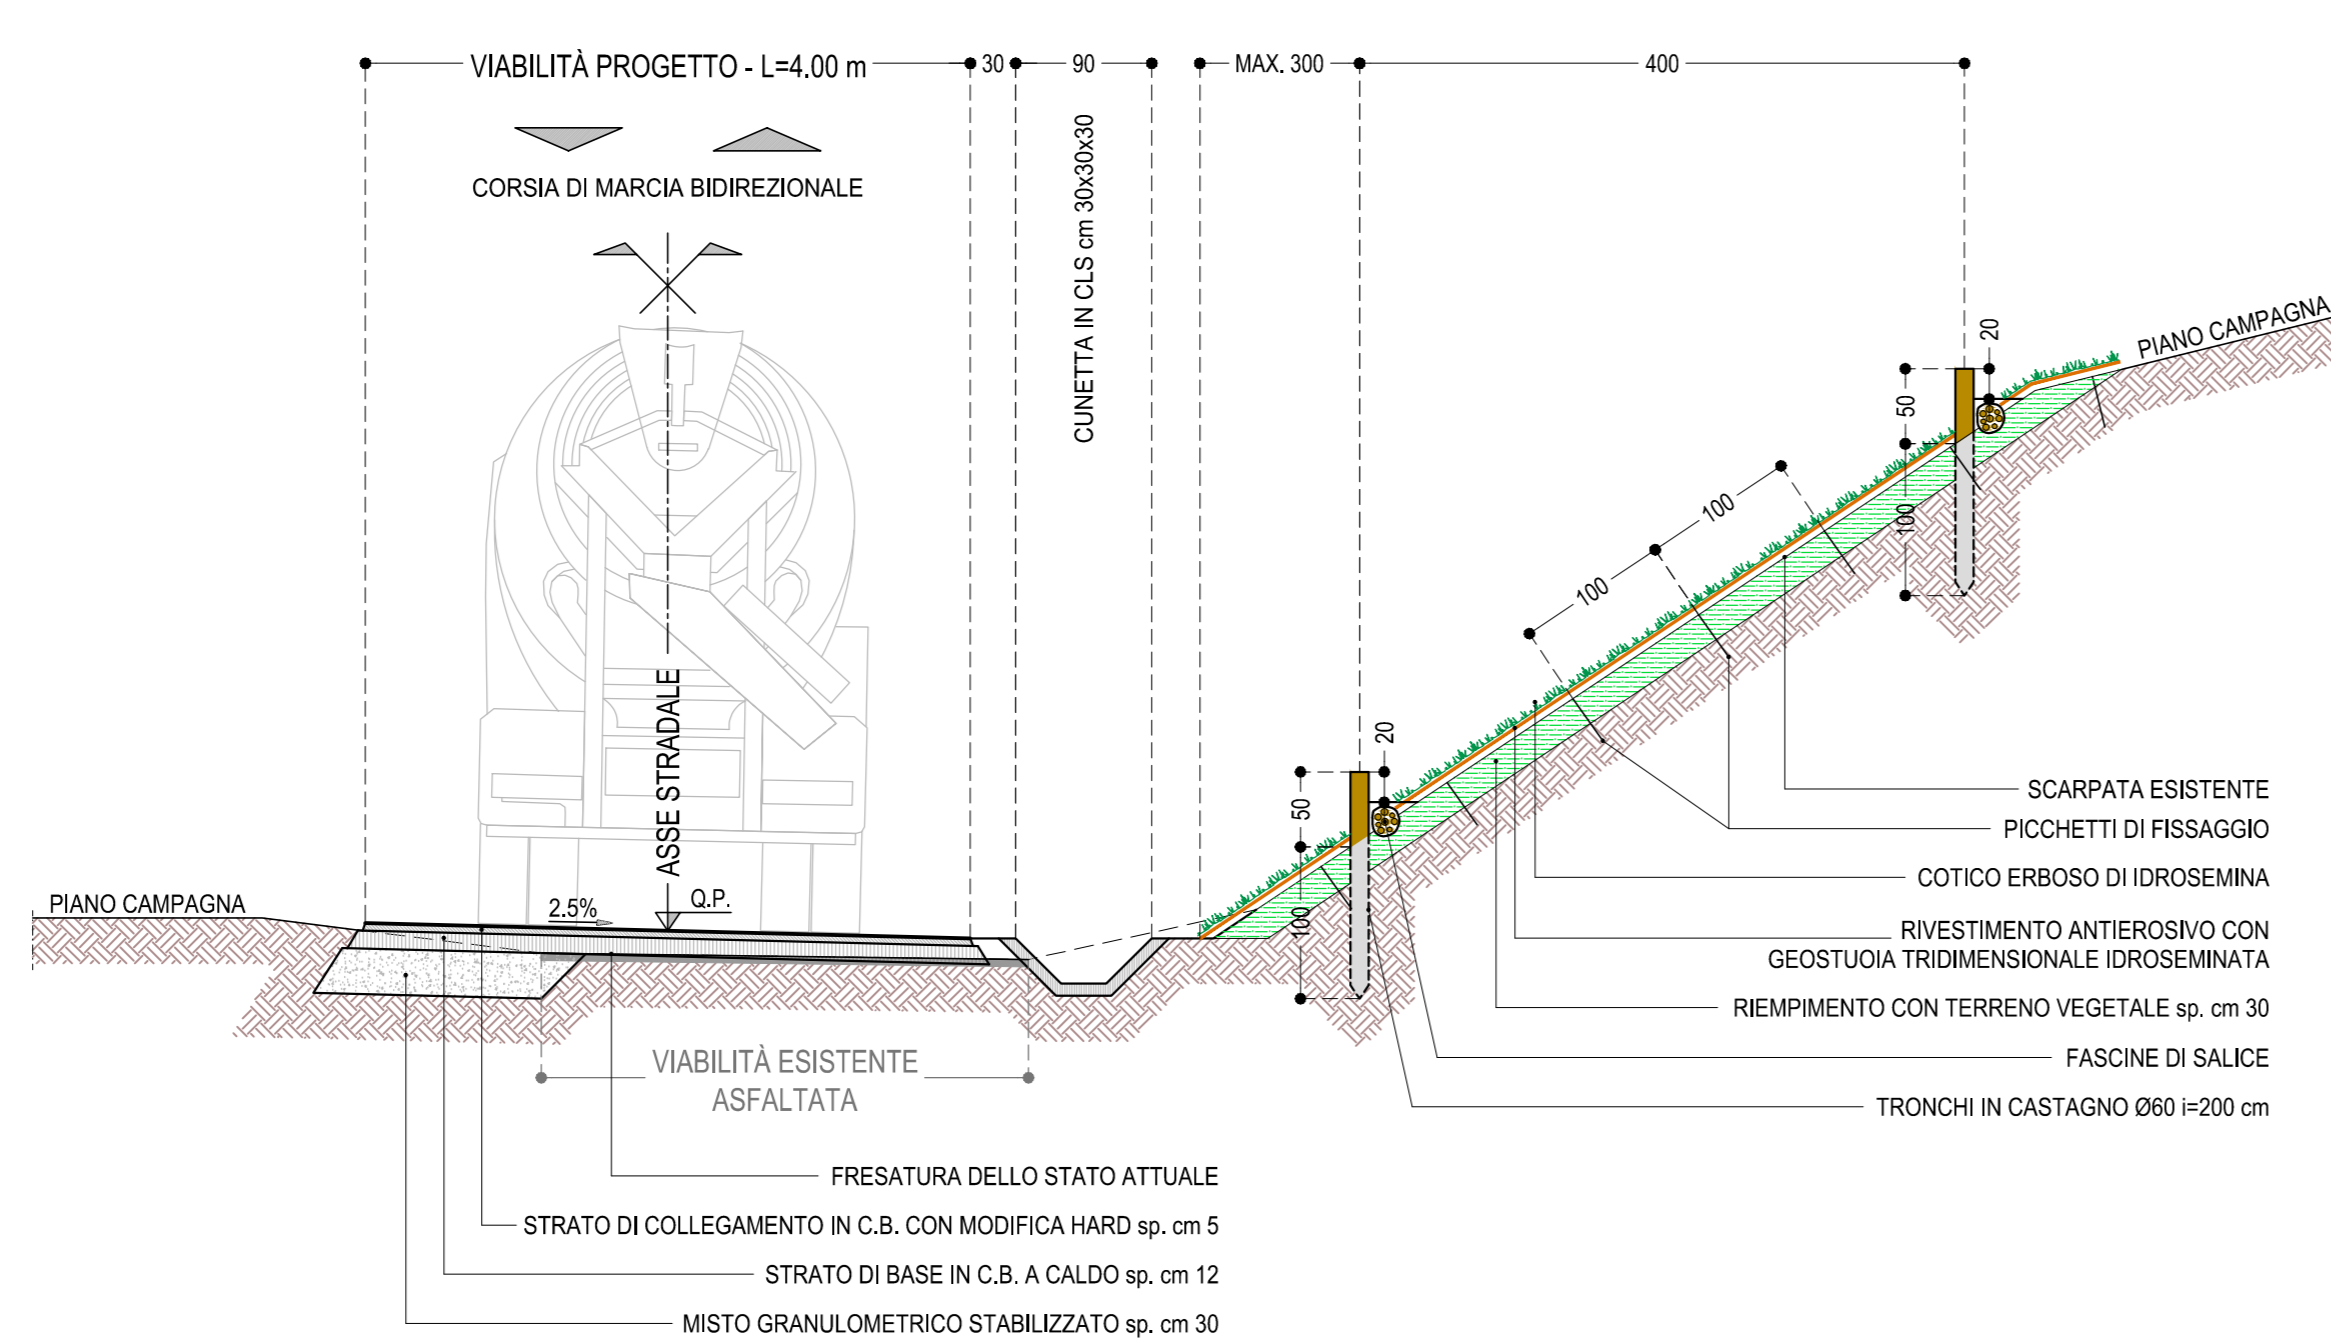

SEZIONE TIPO "3" - SCALA 1:50
TRATTI IN ALLARGAMENTO


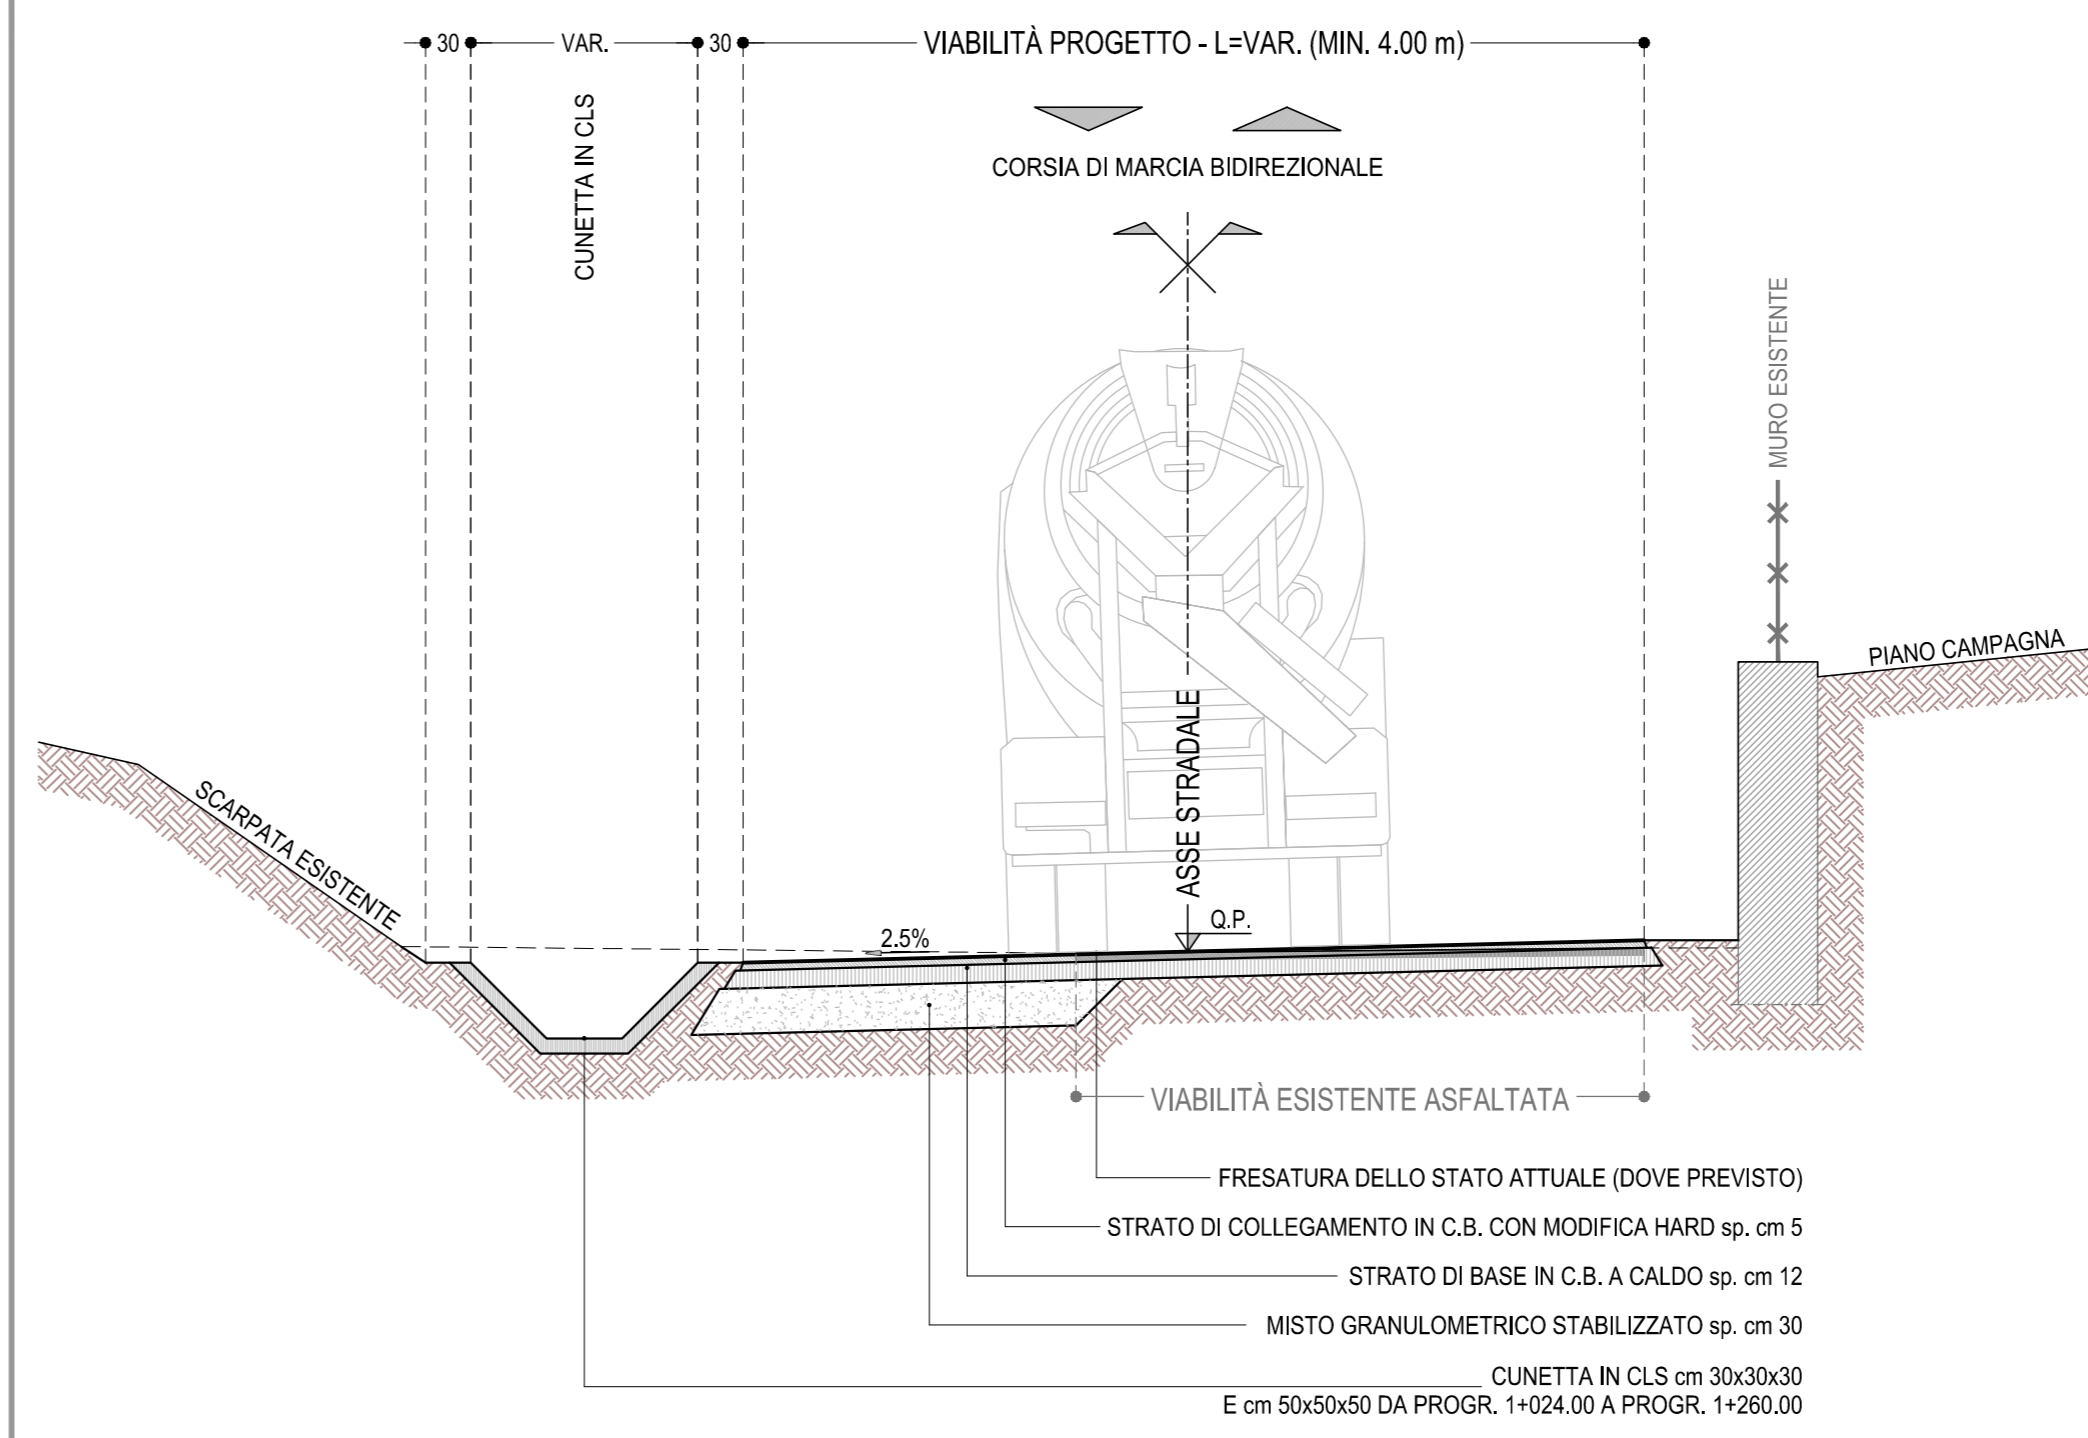



TABELLA "A"

TRATTO DA PROGR. A PROGR.	SCOTICO cm	BONIFICA cm
0+700.00 - 0+770.00	20	30
0+885.00 - 0+910.00	20	30
1+154.00 - 1+179.00	-	30
1+635.00 - 1+645.00	-	50
1+645.00 - 1+695.00	20	50
1+695.00 - 1+785.00	-	50
1+785.00 - 1+935.00	20	50
1+935.00 - 1+985.00	20	100

SEZIONI TIPO "5A"

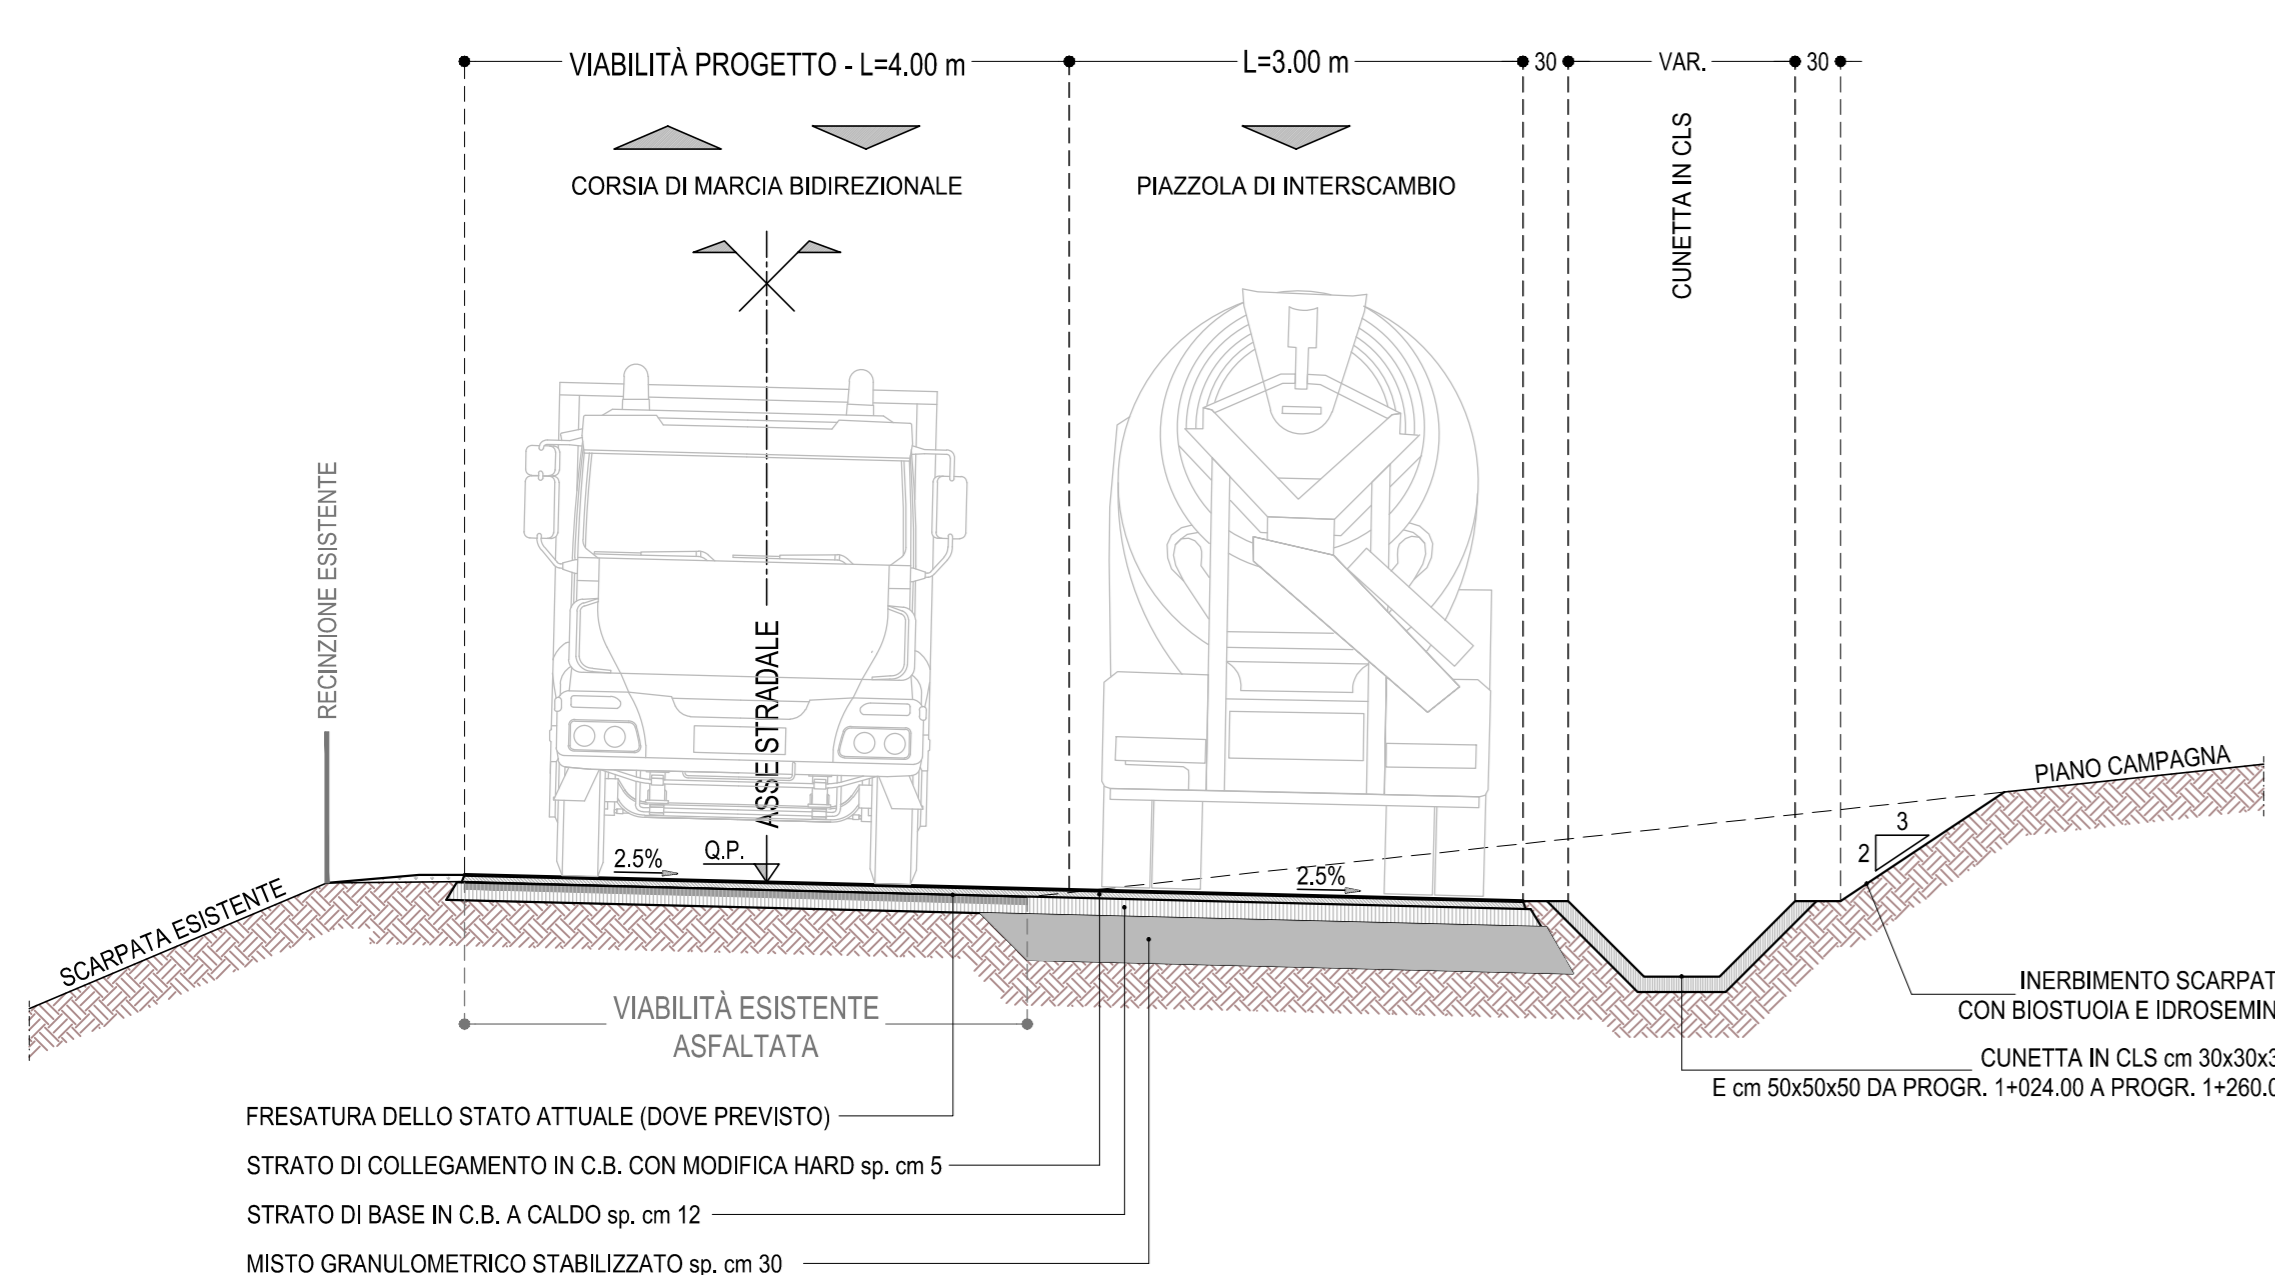


SEZIONI TIPO "5C"


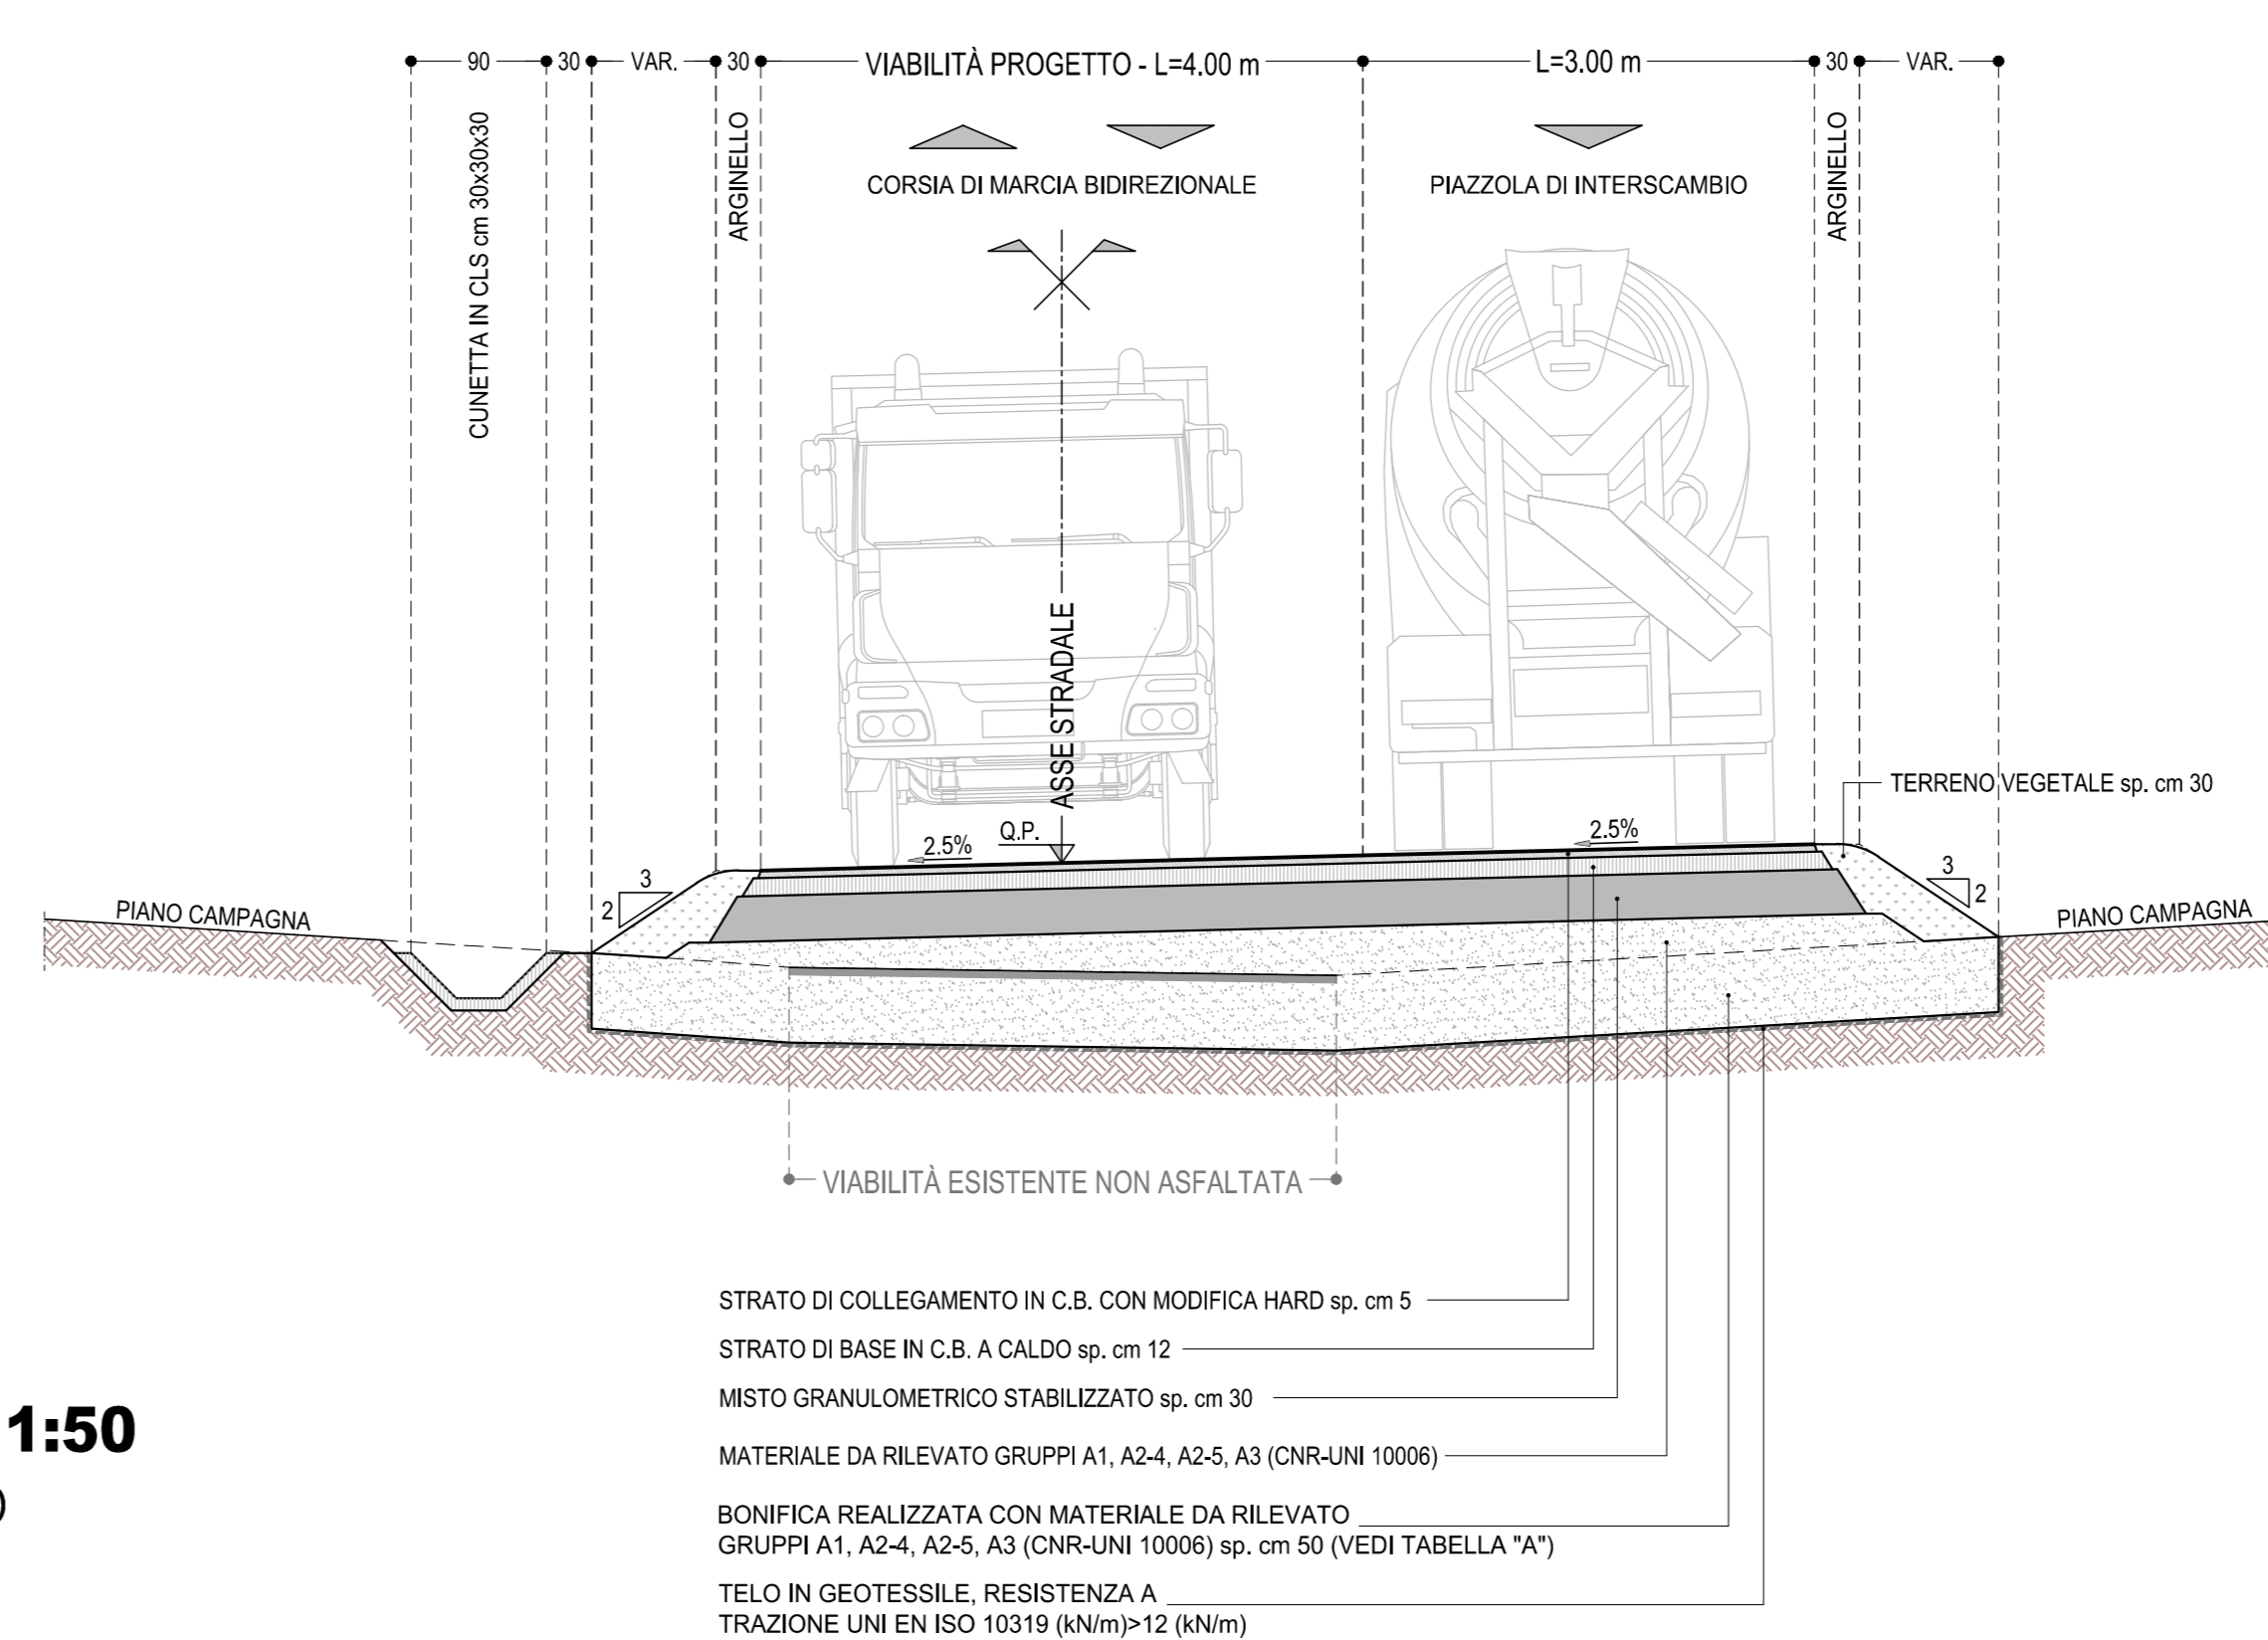


SEZIONI TIPO "5" - SCALA 1:50
CON PIAZZOLA DI INTERSCAMBIO

SEZIONI TIPO "5B"
SEZIONE A-A

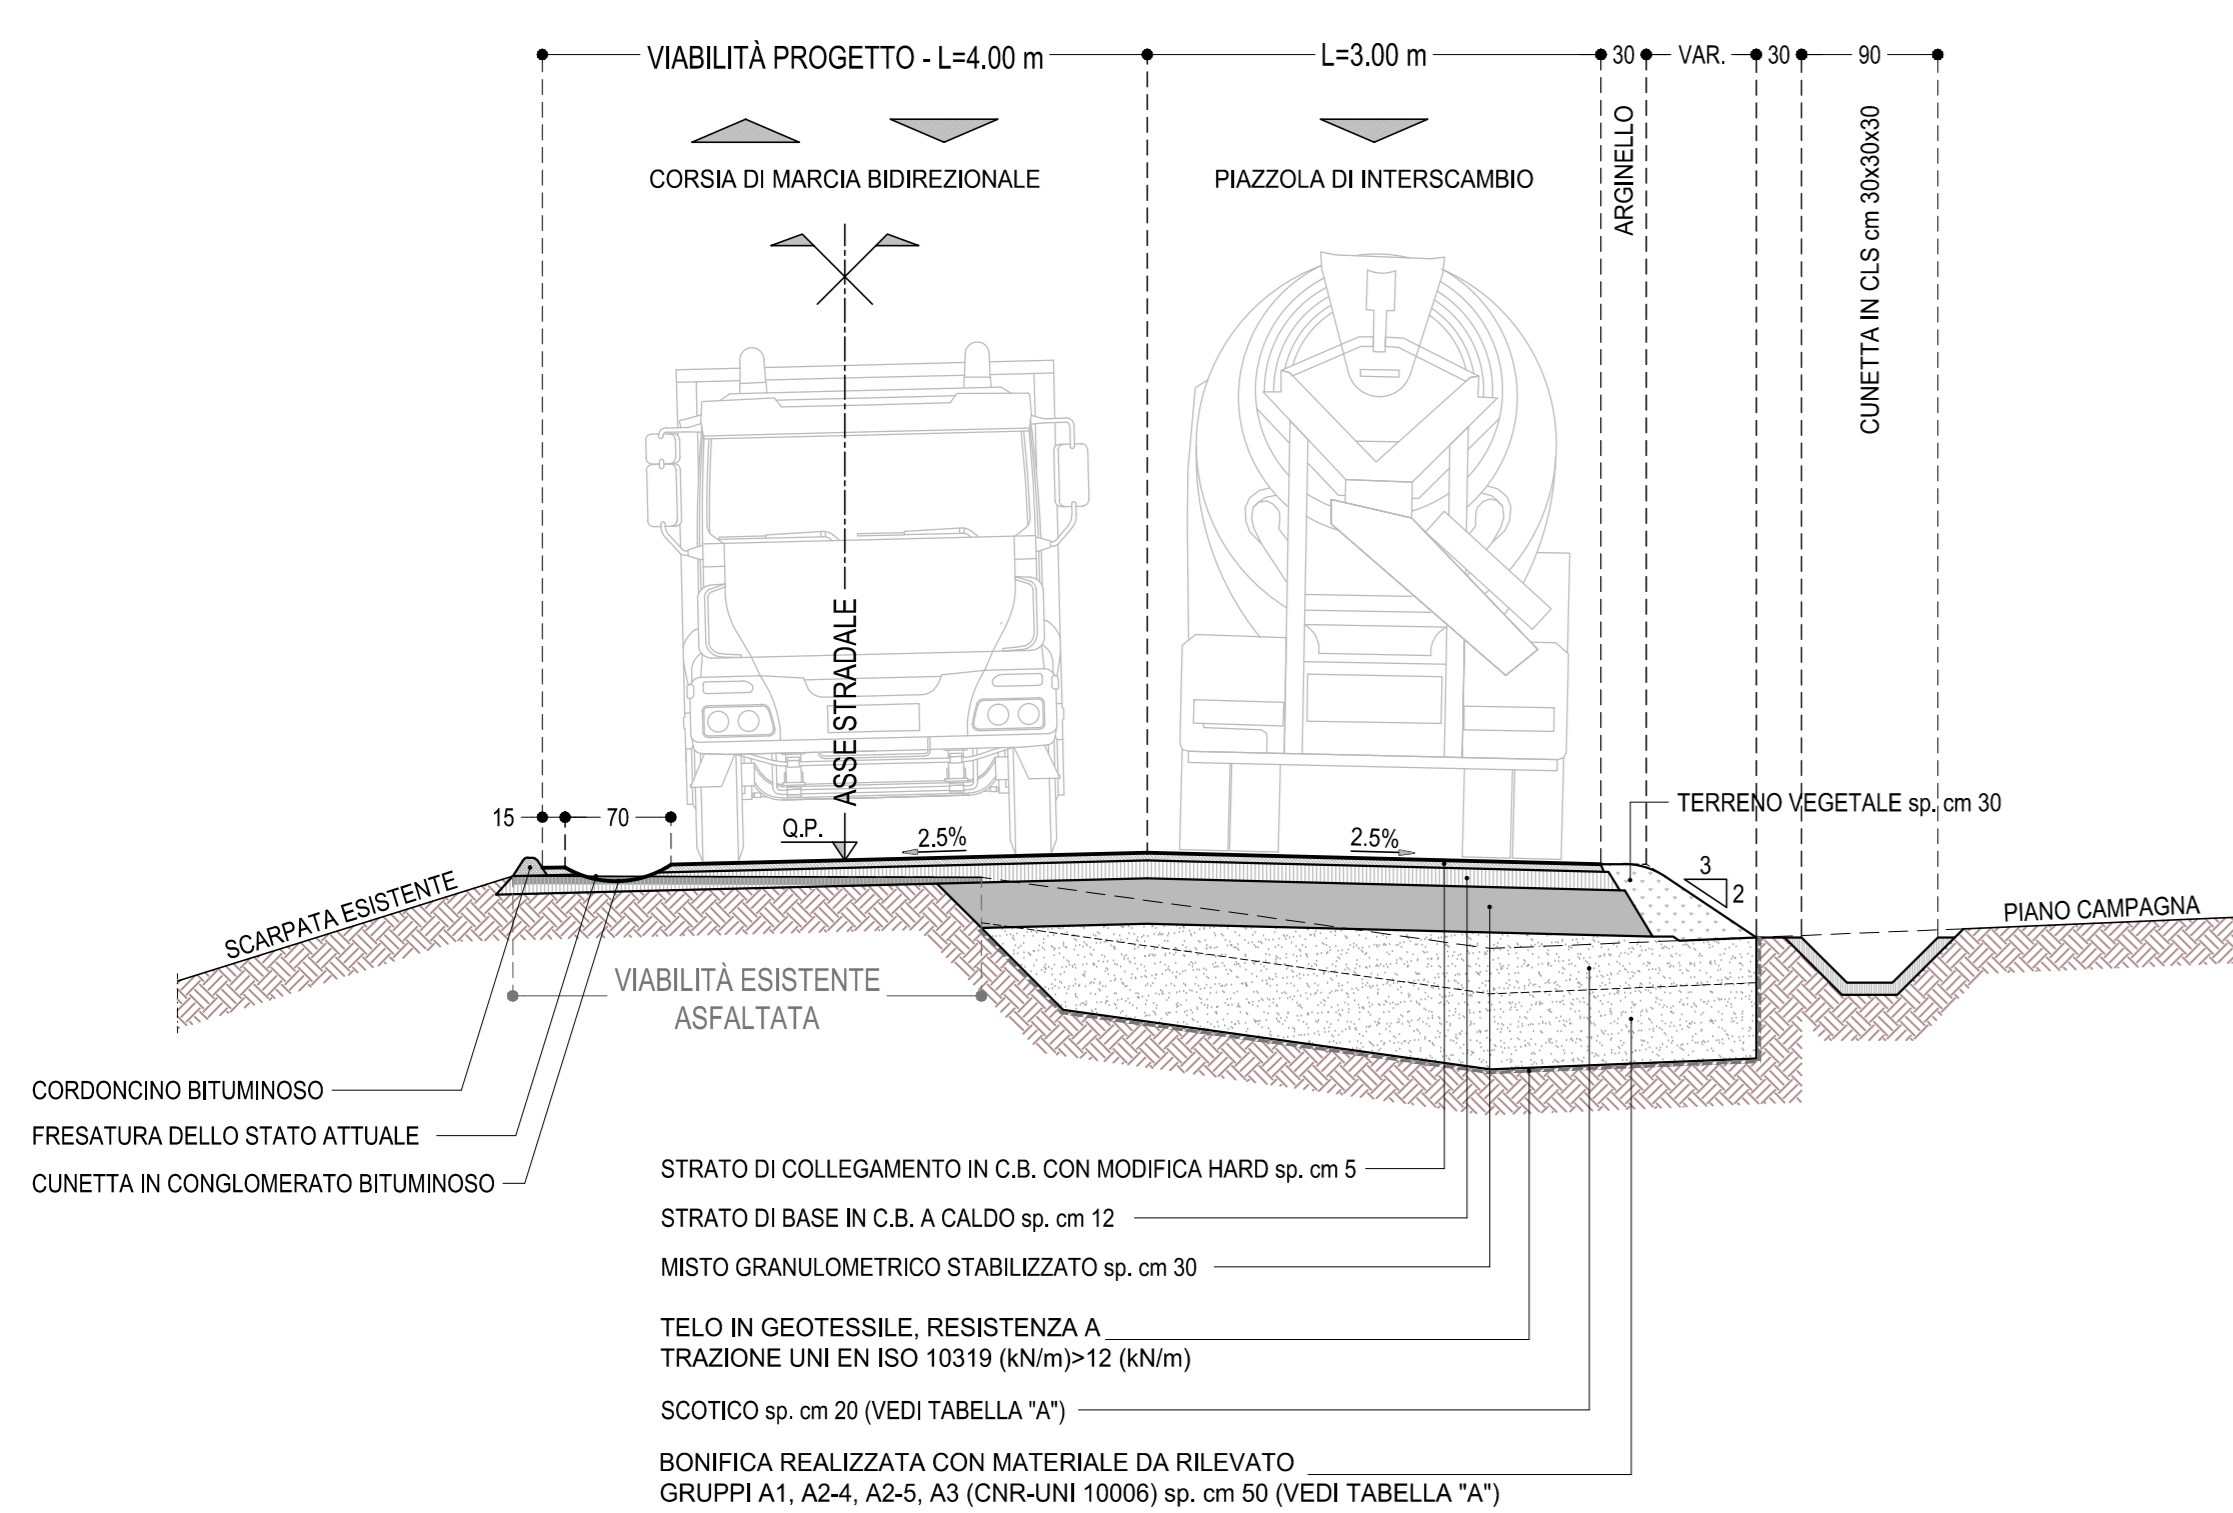

STRALCIO PLANIMETRICO - SCALA 1:100

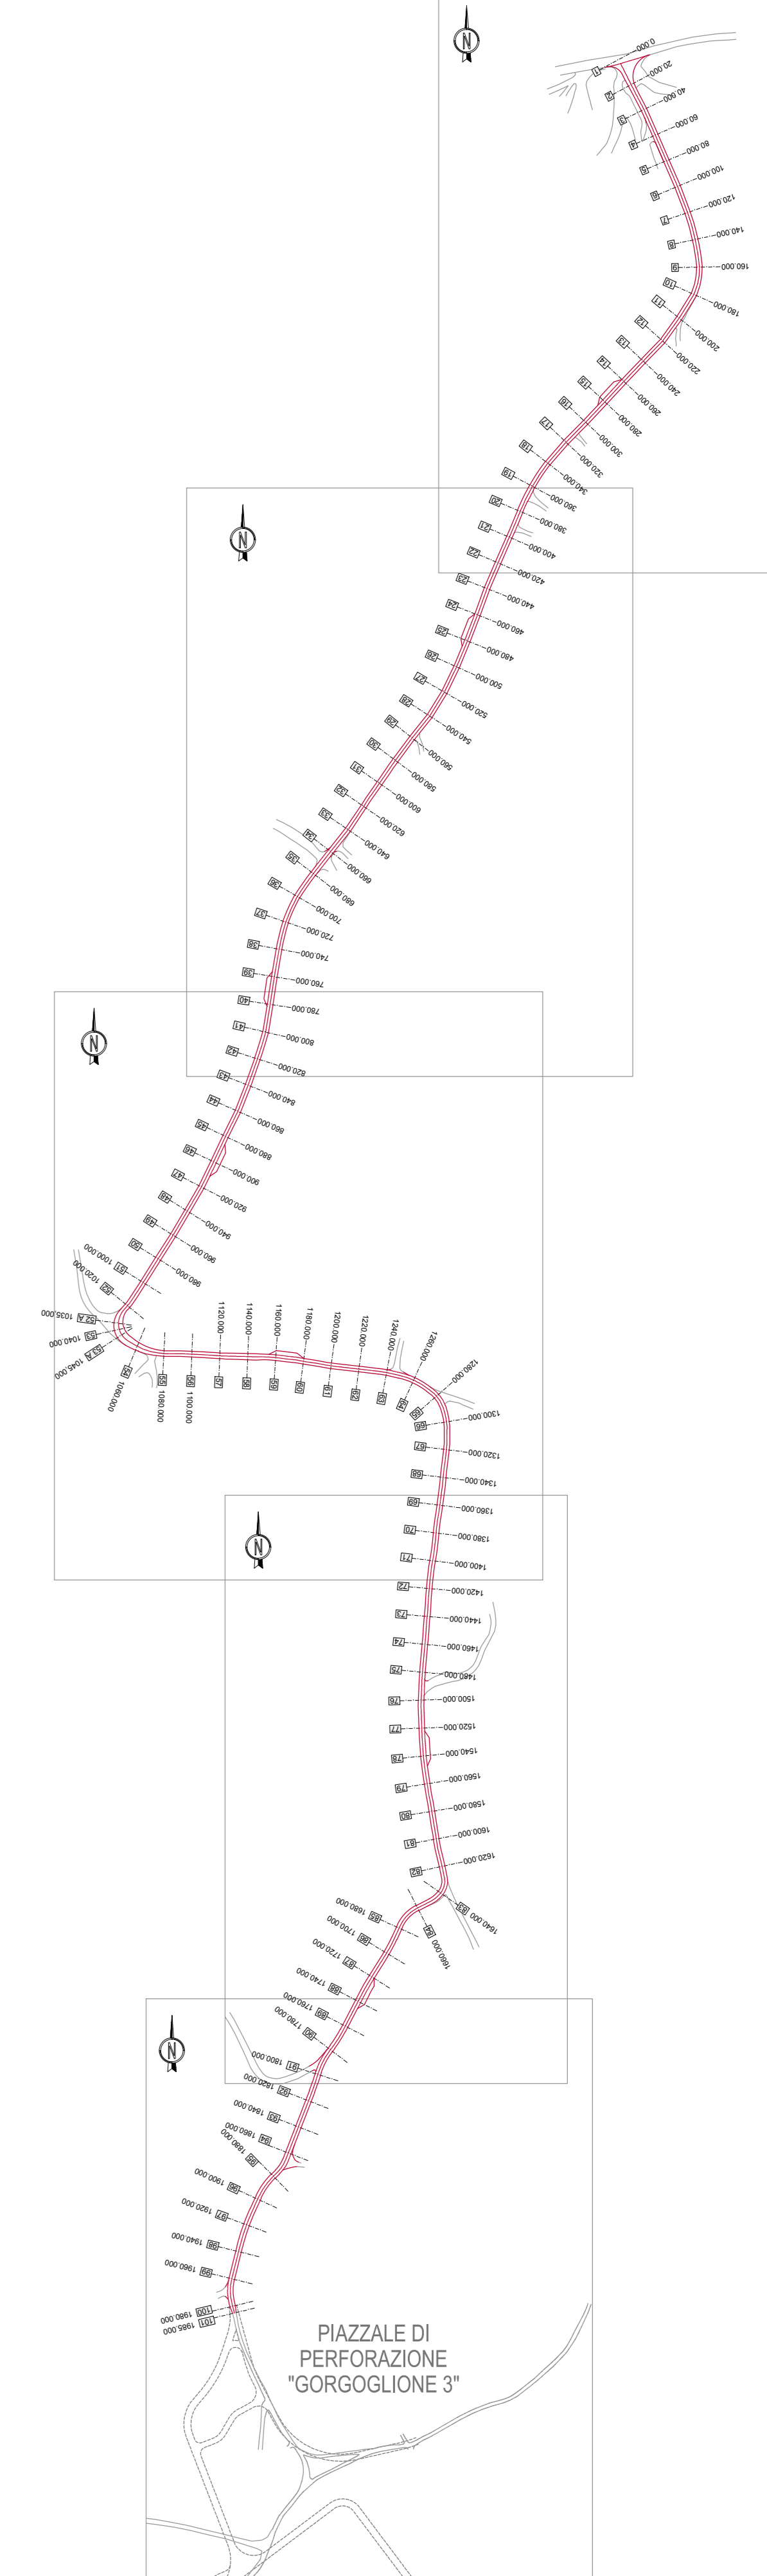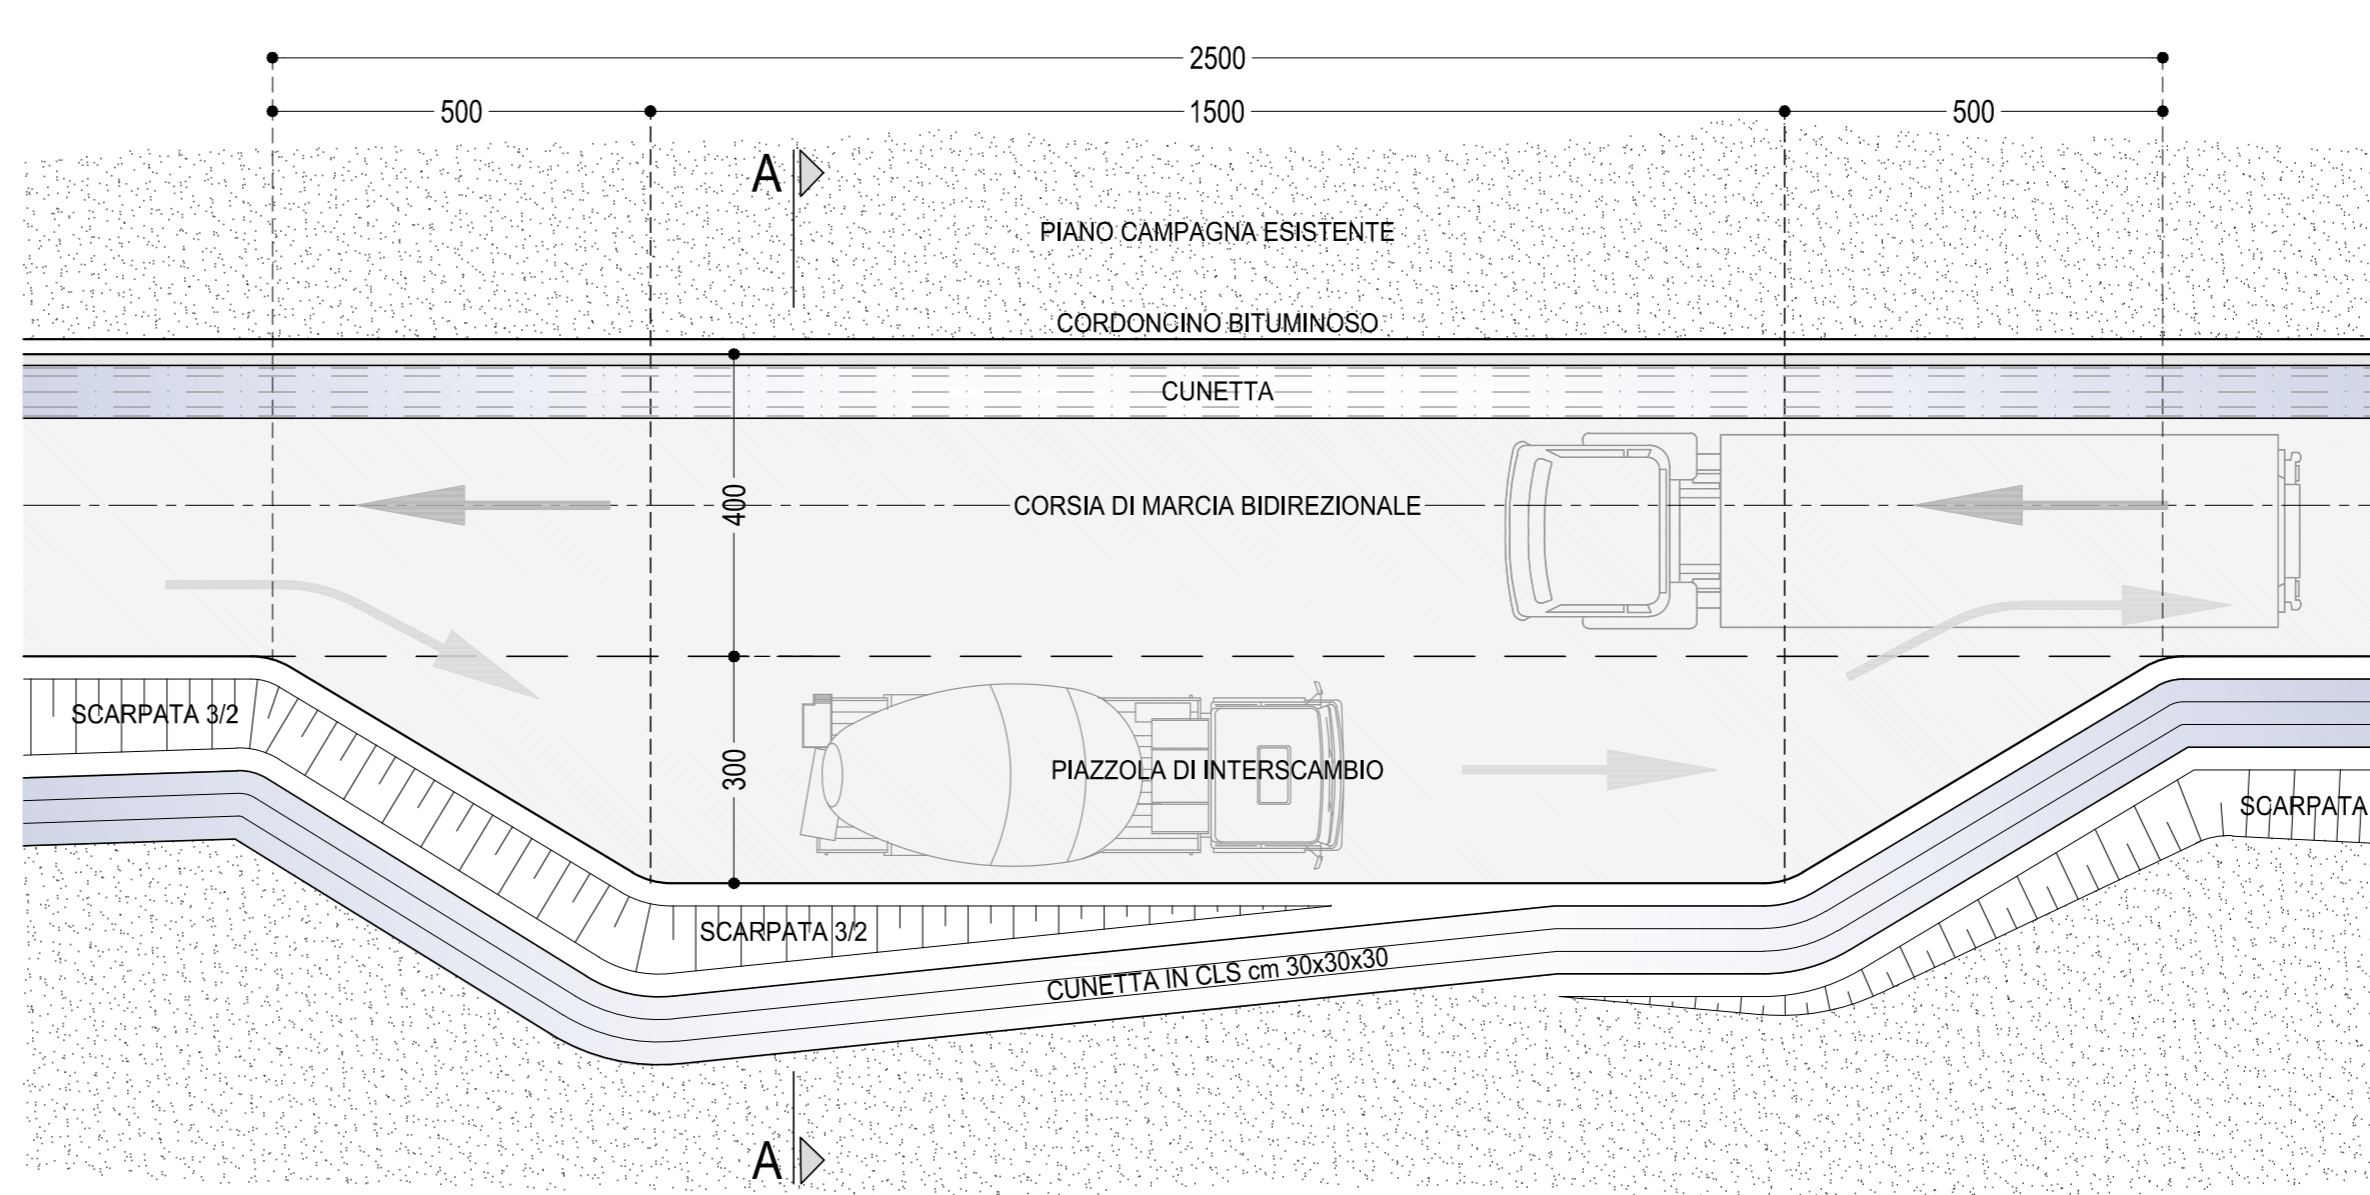

00	30/06/2017	IFC	Issued For Comments	COLUZZI	AZZAROLI	BONADIES
Revision	Date	Status	Revision memo	Issued by	Checked by	Approved by

This document is the property of TOTAL and shall not be disclosed to third parties or reproduced without permission of the owner. This document has been generated by an Electronic Document Management System. When printed it is considered as a for information only copy. The controlled copy is the screen version and it is the holder's responsibility that he/she holds the latest valid version.

PROGETTO ESECUTIVO

STRADA DI ACCESSO POZZO GG3
SEZIONI TIPO - FOGLIO 2 DI 2

Doc. Type:	DRW	Syst. / S-Syst.:	NA	Discipline:	CIV	Electronic Filename:	IT-TPR-WS-RPA-002206_rev00.dwg
COMPANY Document N.:	IT-TPR-WS-RPA-002206_rev00	Rev.	00	Scale:	1/50		
Contractor Document N.:	IT-TPR-WS-RPA-002206_rev00.dwg	Format:	A0	Folio:	2 of 2		