



INTERVENTI DI SISTEMAZIONE DEI VERSANTI E DELLE SCARPATE "TRATTO B" - L=200.00 m

PIAZZOLA DI INTERSCAMBIO

PIAZZOLA DI INTERSCAMBIO

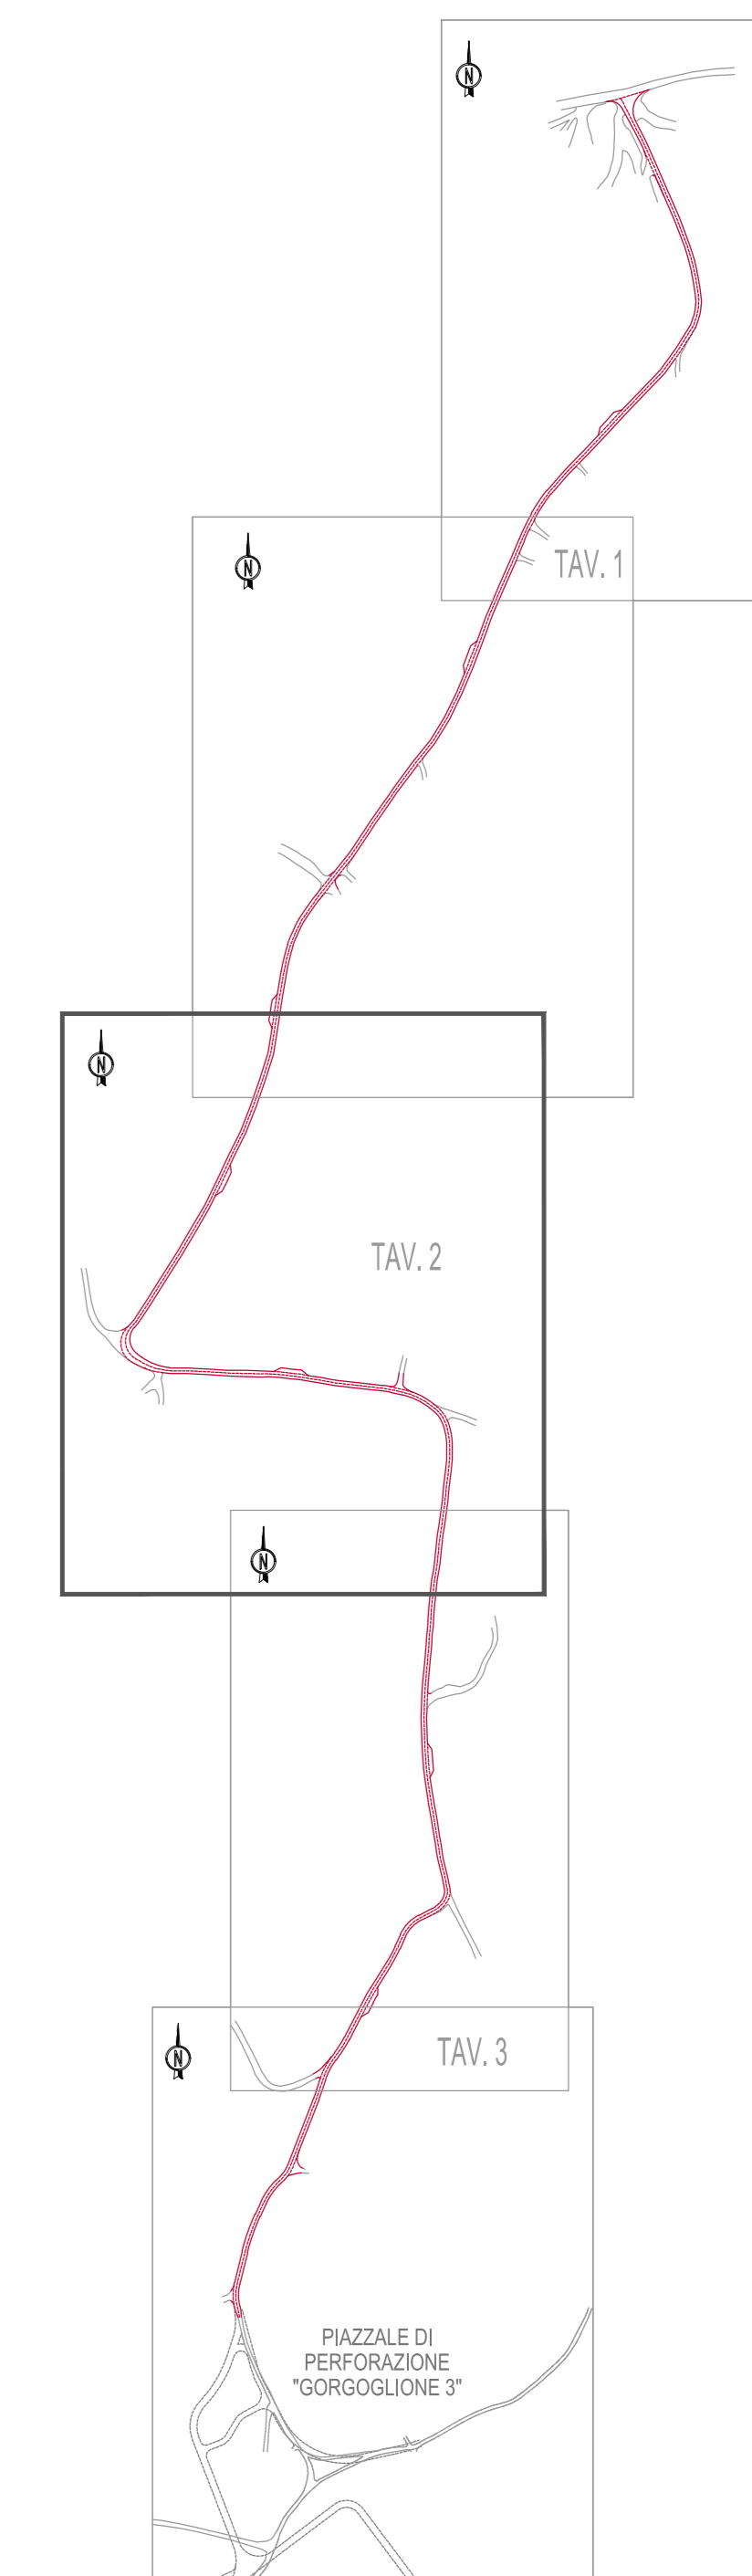
TOMBINO DI PROGETTO "3" - Ø1500

OPERA DI SOSTEGNO IN GABBIONI "TRATTO 2" - L=8.00 m






ARRIERA BORDO LATERALE DI CLASSE N2 W5 - L=30 m

MANUFATTO DI INGRESSO "3"

TOMBINO DI PROGETTO "4" - Ø1000



00	30/06/2017	IFC	Issued For Comments	COLLUZZI	AZZAROLI	BONADIES
Revision	Date	Status	Revision memo	Issued by	Checked by	Approved by

 Exploration Production
 




This document is the property of TOTAL and shall not be disclosed to third parties or reproduced without permission of the owner. This document has been generated by an Electronic Document Management System. When printed it is considered as a for information only copy. The controlled copy is the screen version and it is the holder's responsibility that he/she holds the latest valid version.

PROGETTO ESECUTIVO

STRADA DI ACCESSO POZZO GG3
ORTOFOTO DI PROGETTO - FOGLIO 2 DI 3

Doc. Type:	DRW	Syst. / S-Syst.:	NA	Discipline:	CIV	Electronic Filename:	IT-TPR-WS-RPA-002211_rev00.dwg
COMPANY Document N.:	IT-TPR-WS-RPA-002211_rev00	Rev.:	00	Scale:	1/500		
Contractor Document N.:	IT-TPR-WS-RPA-002211_rev00.dwg	Format:	A0	Folio:	2 of 3		