
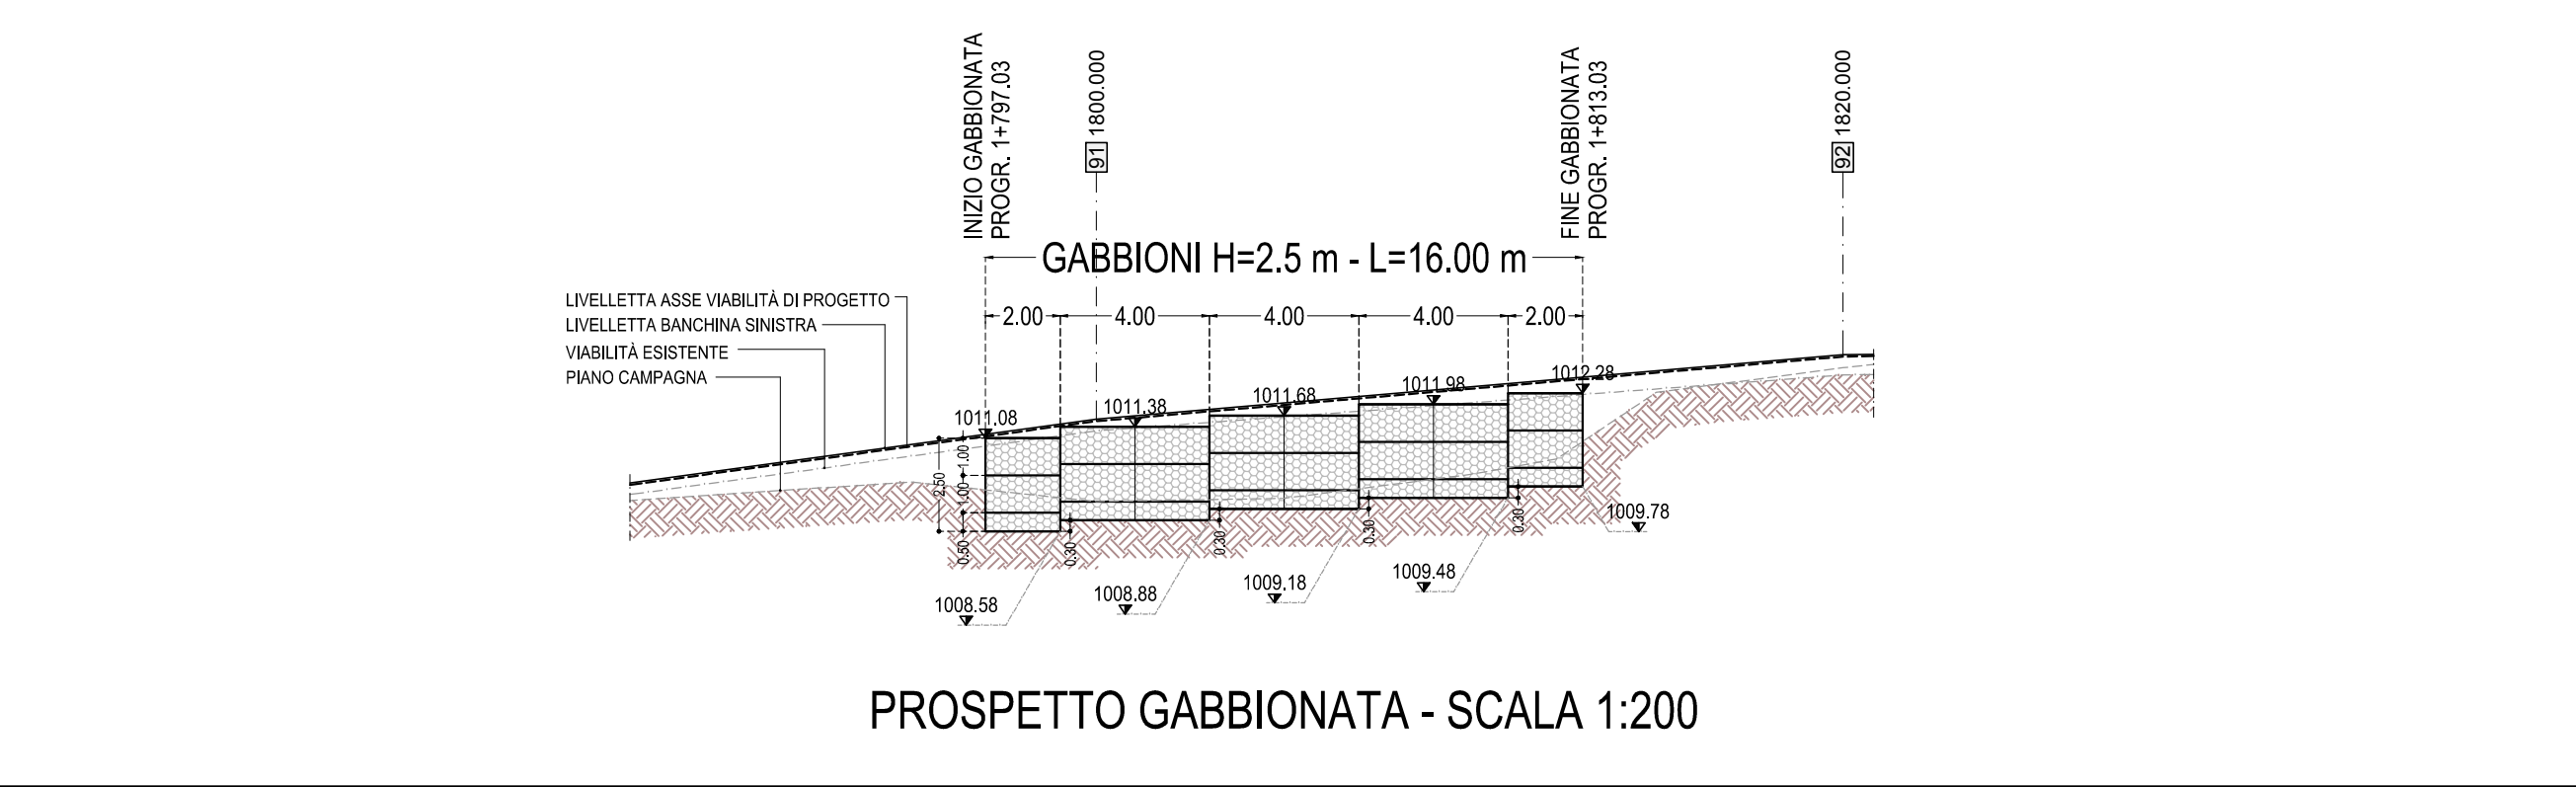
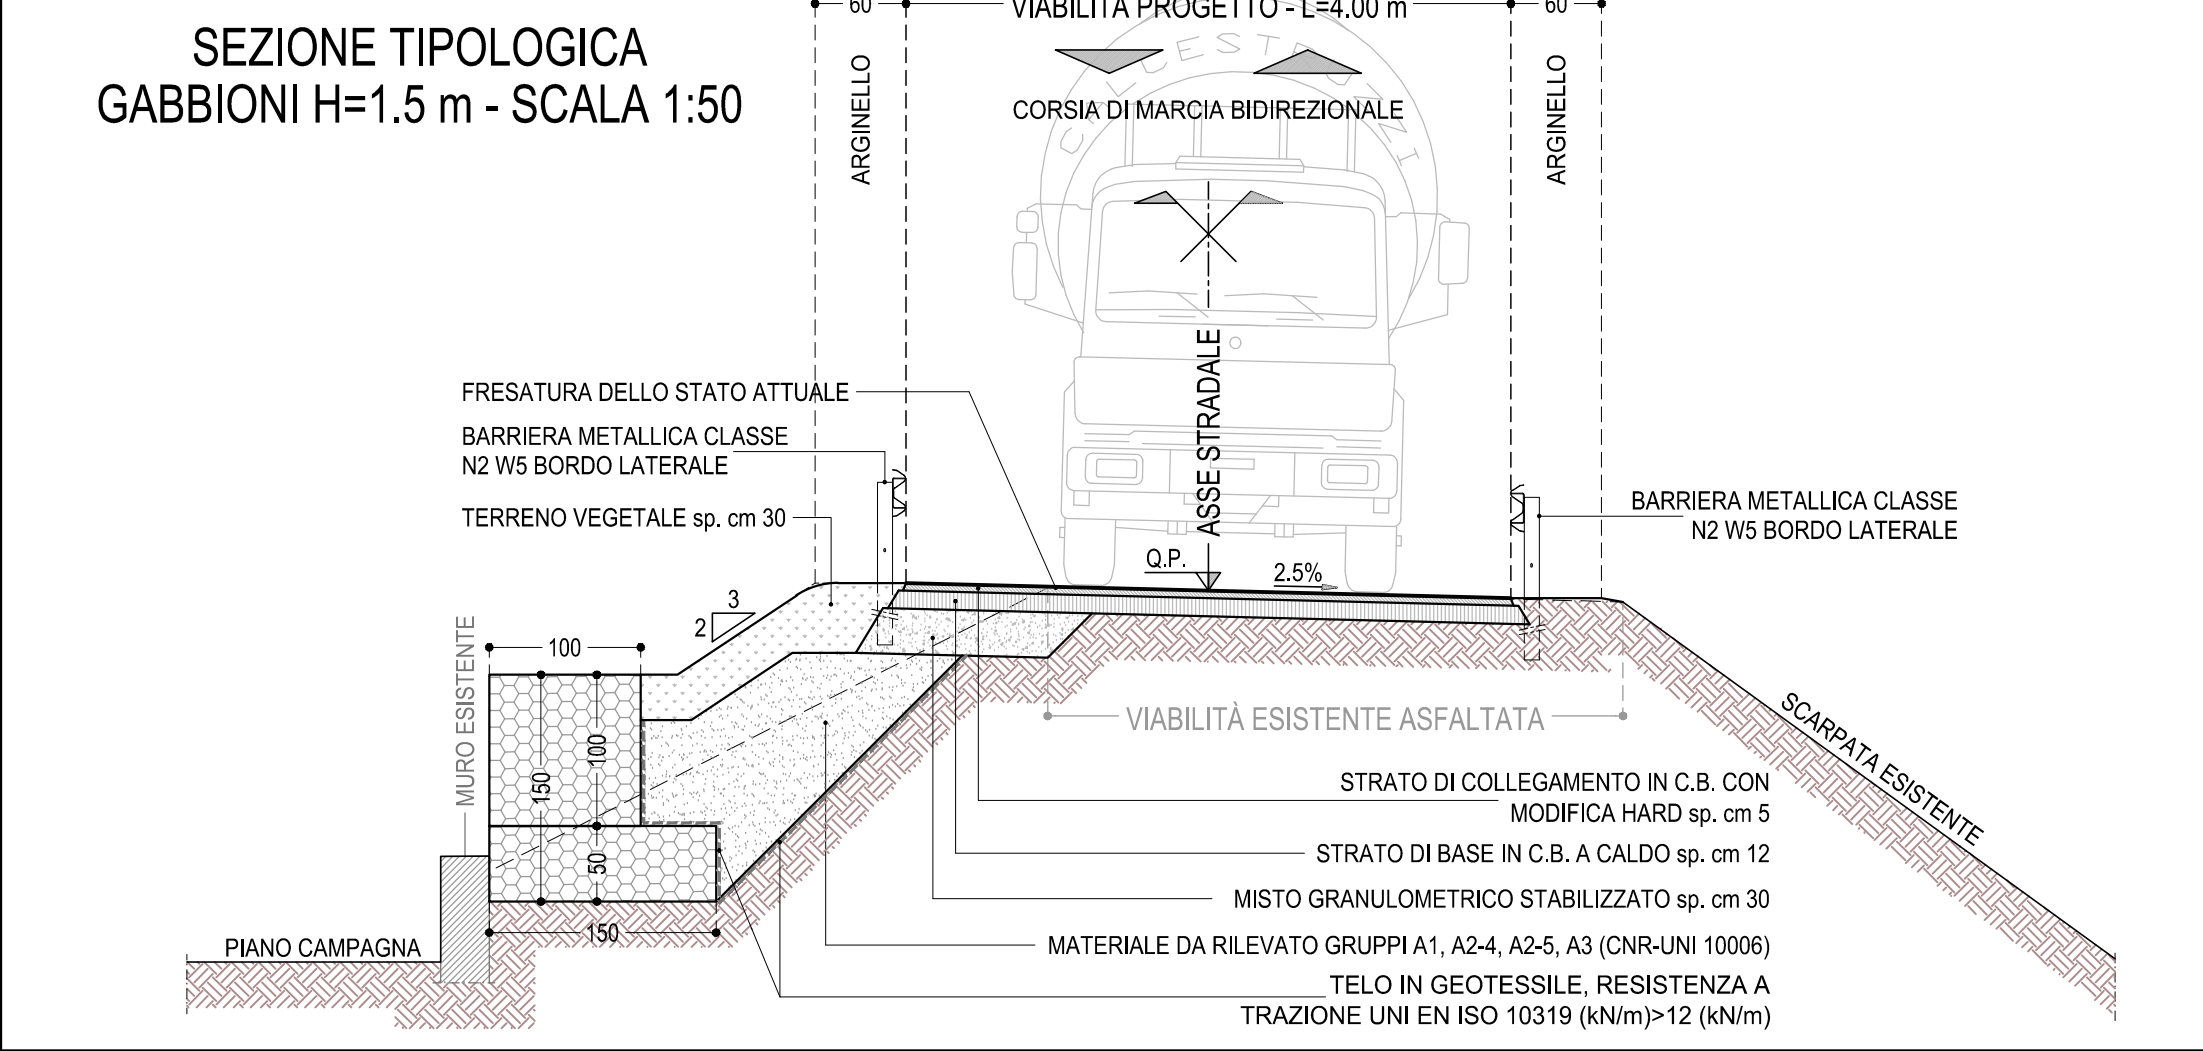
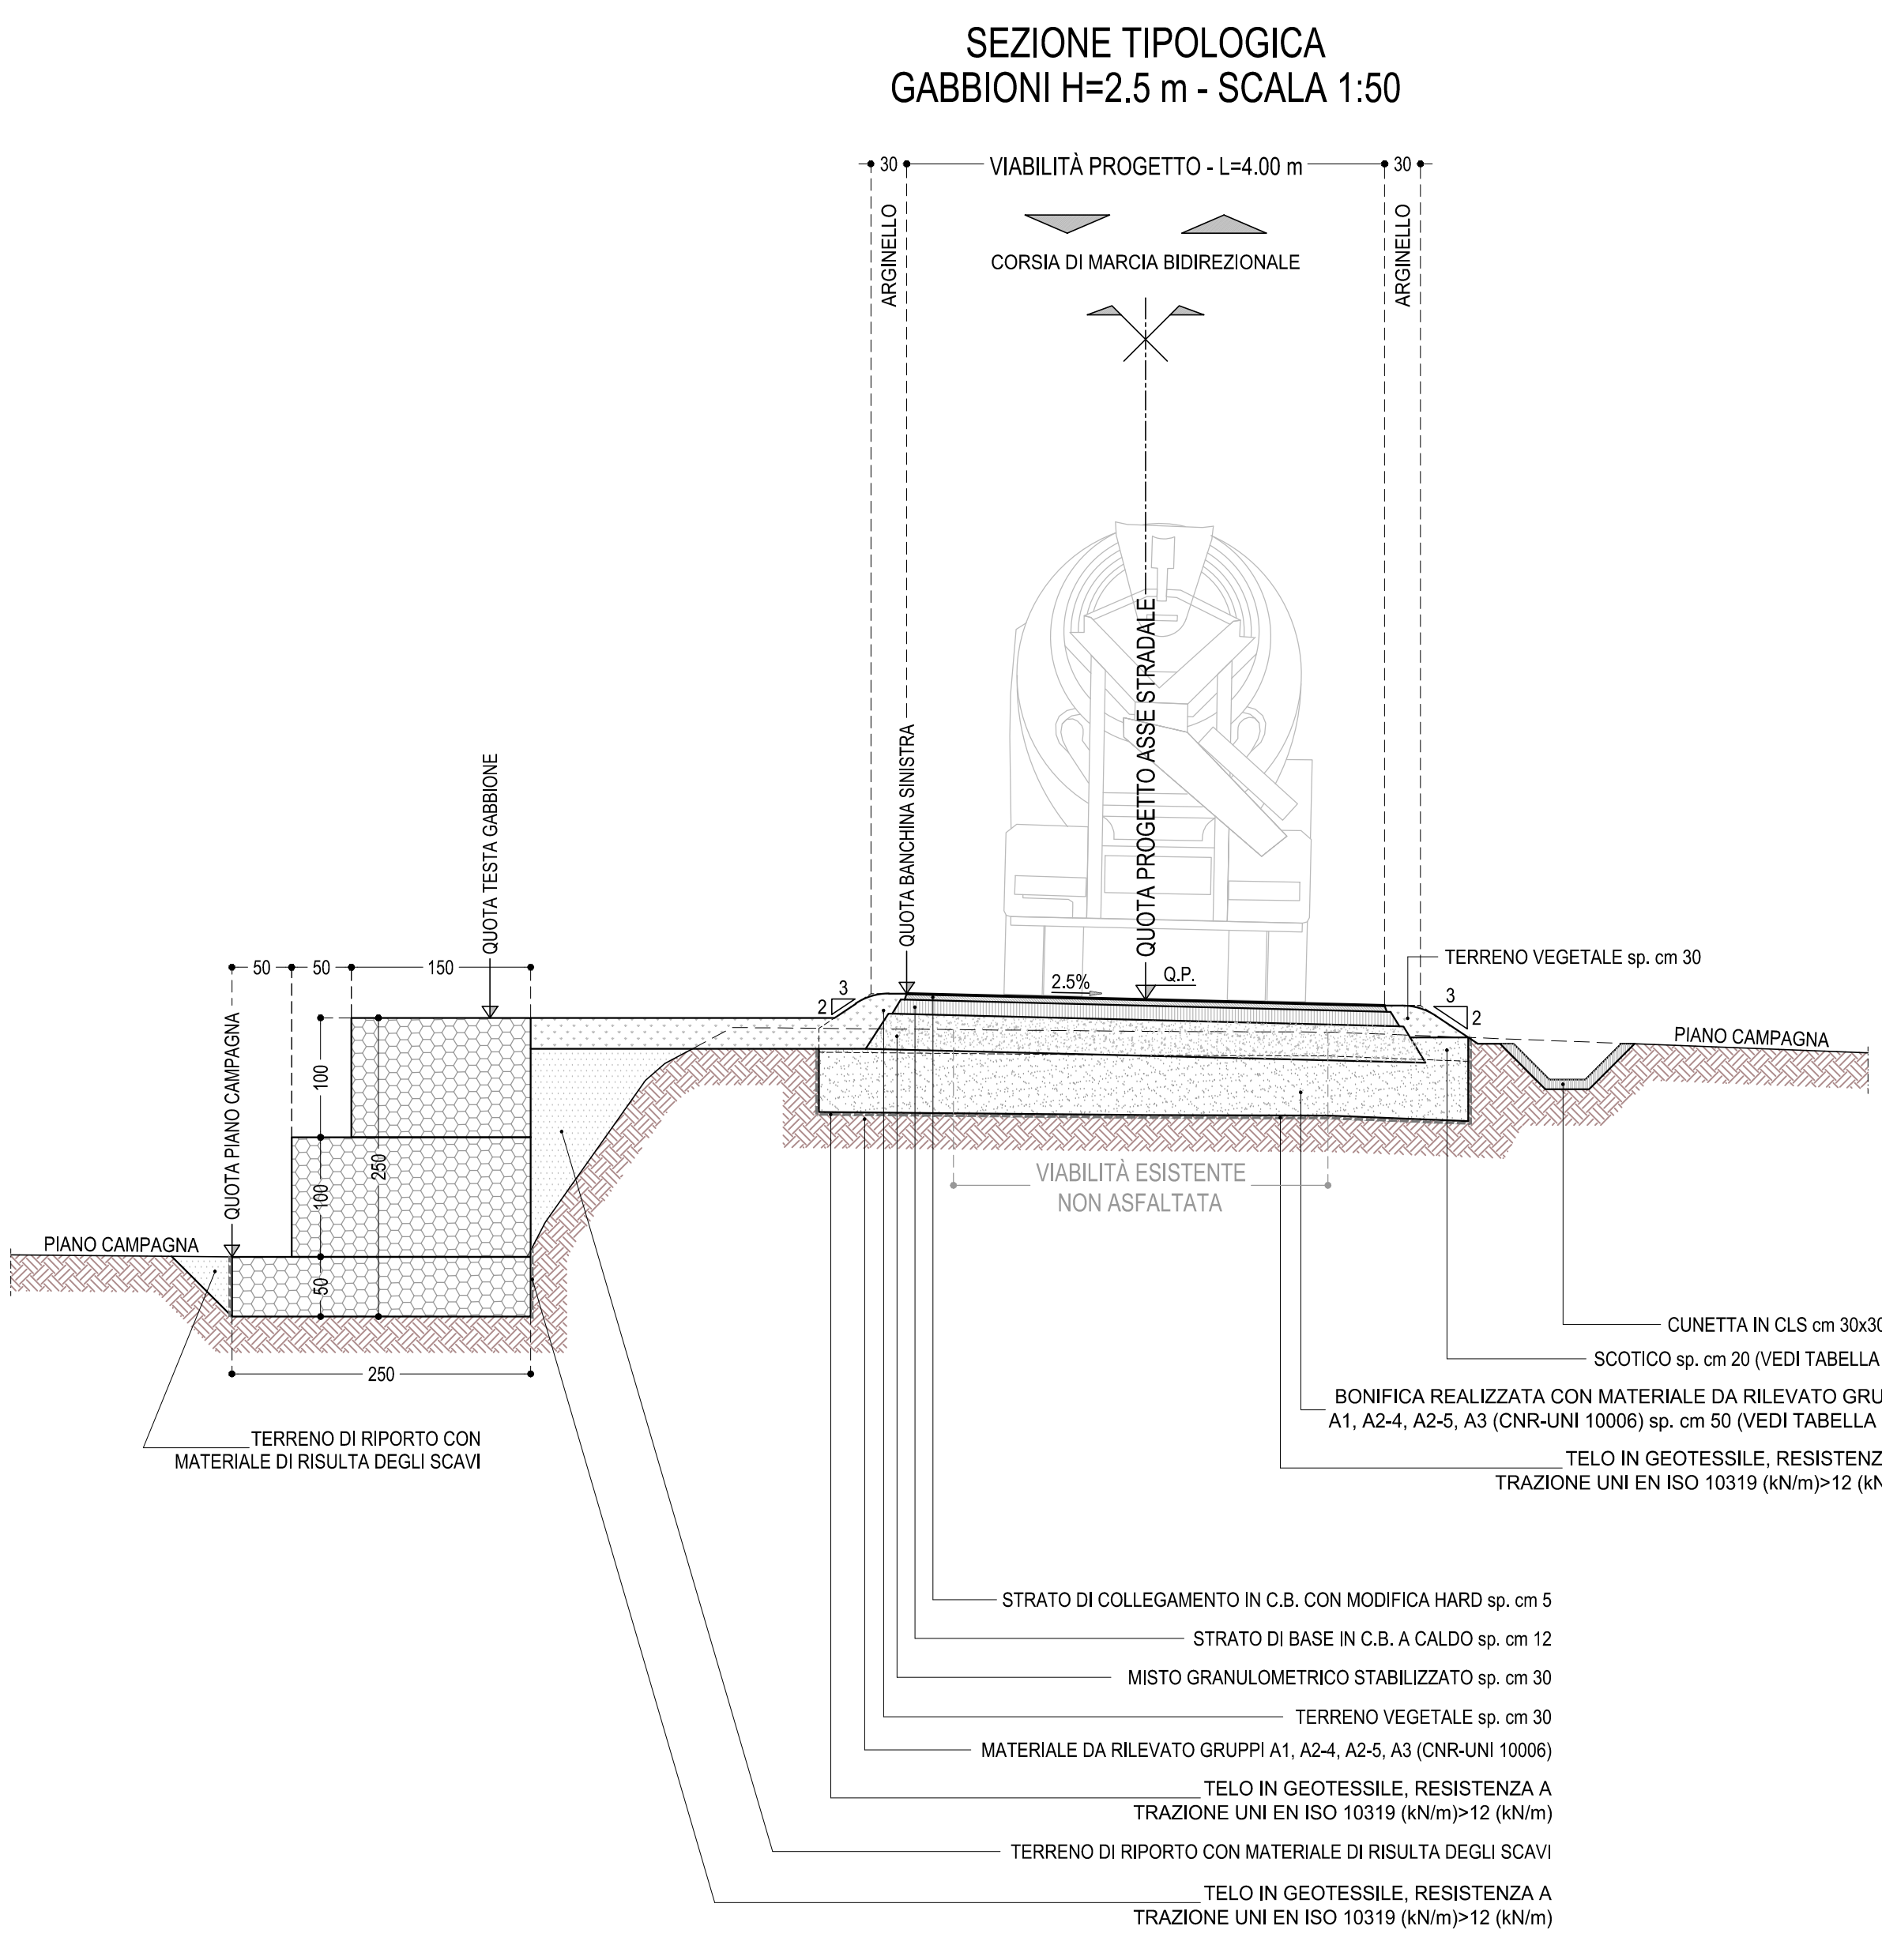
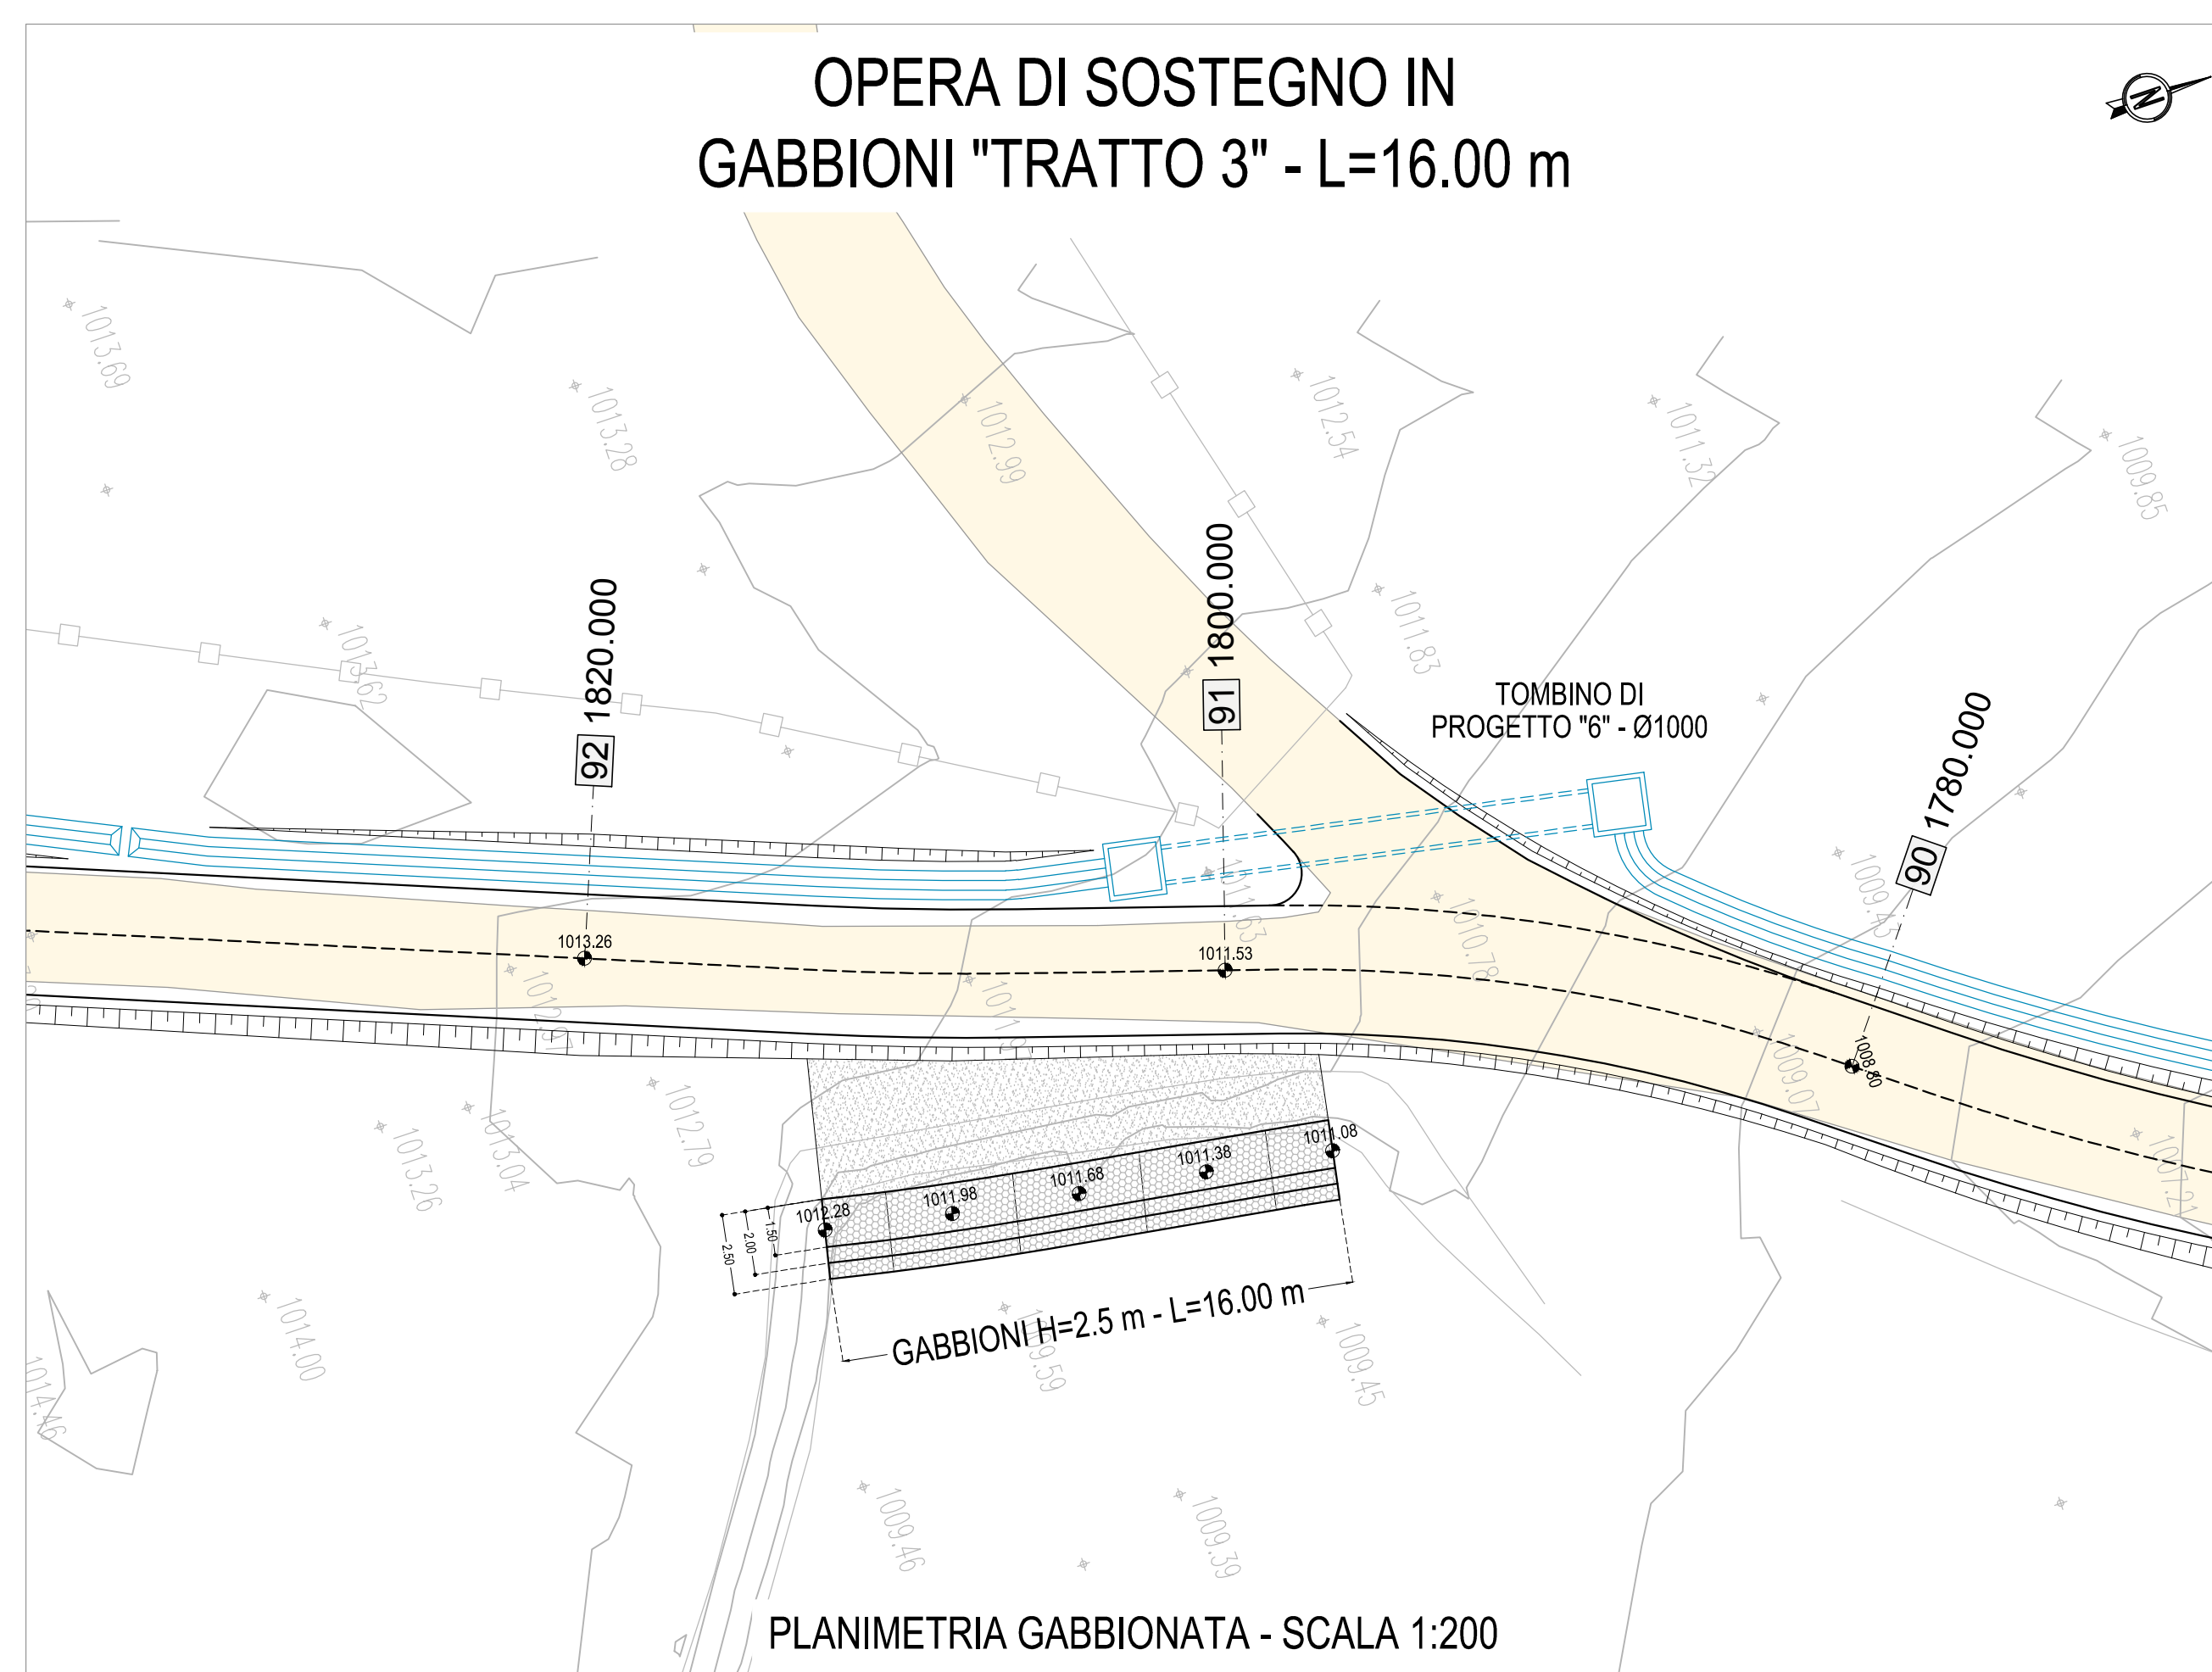
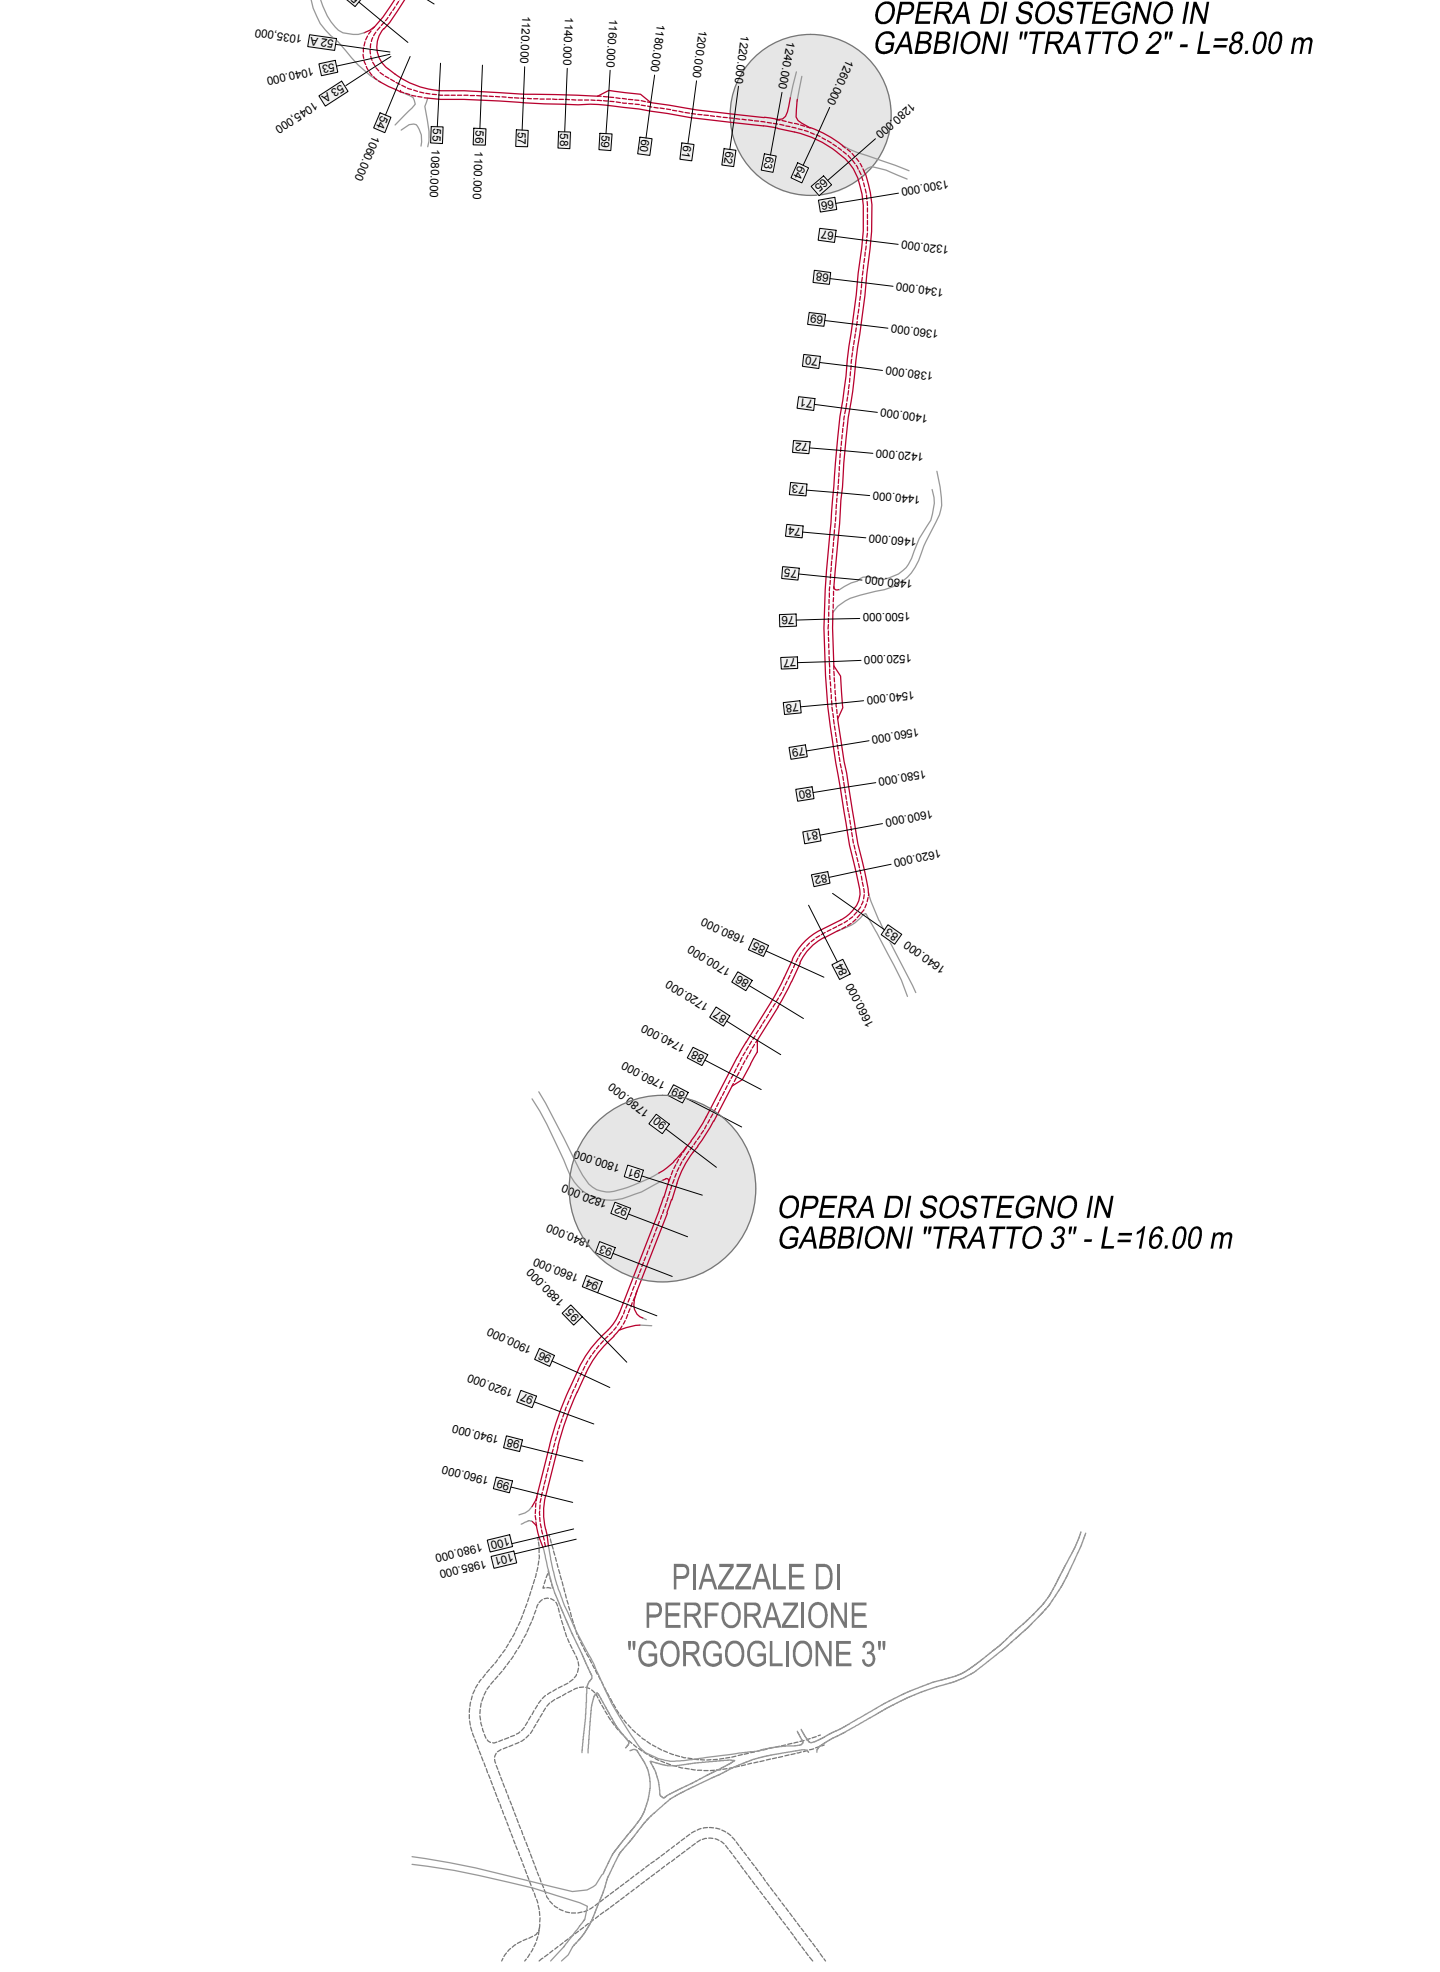
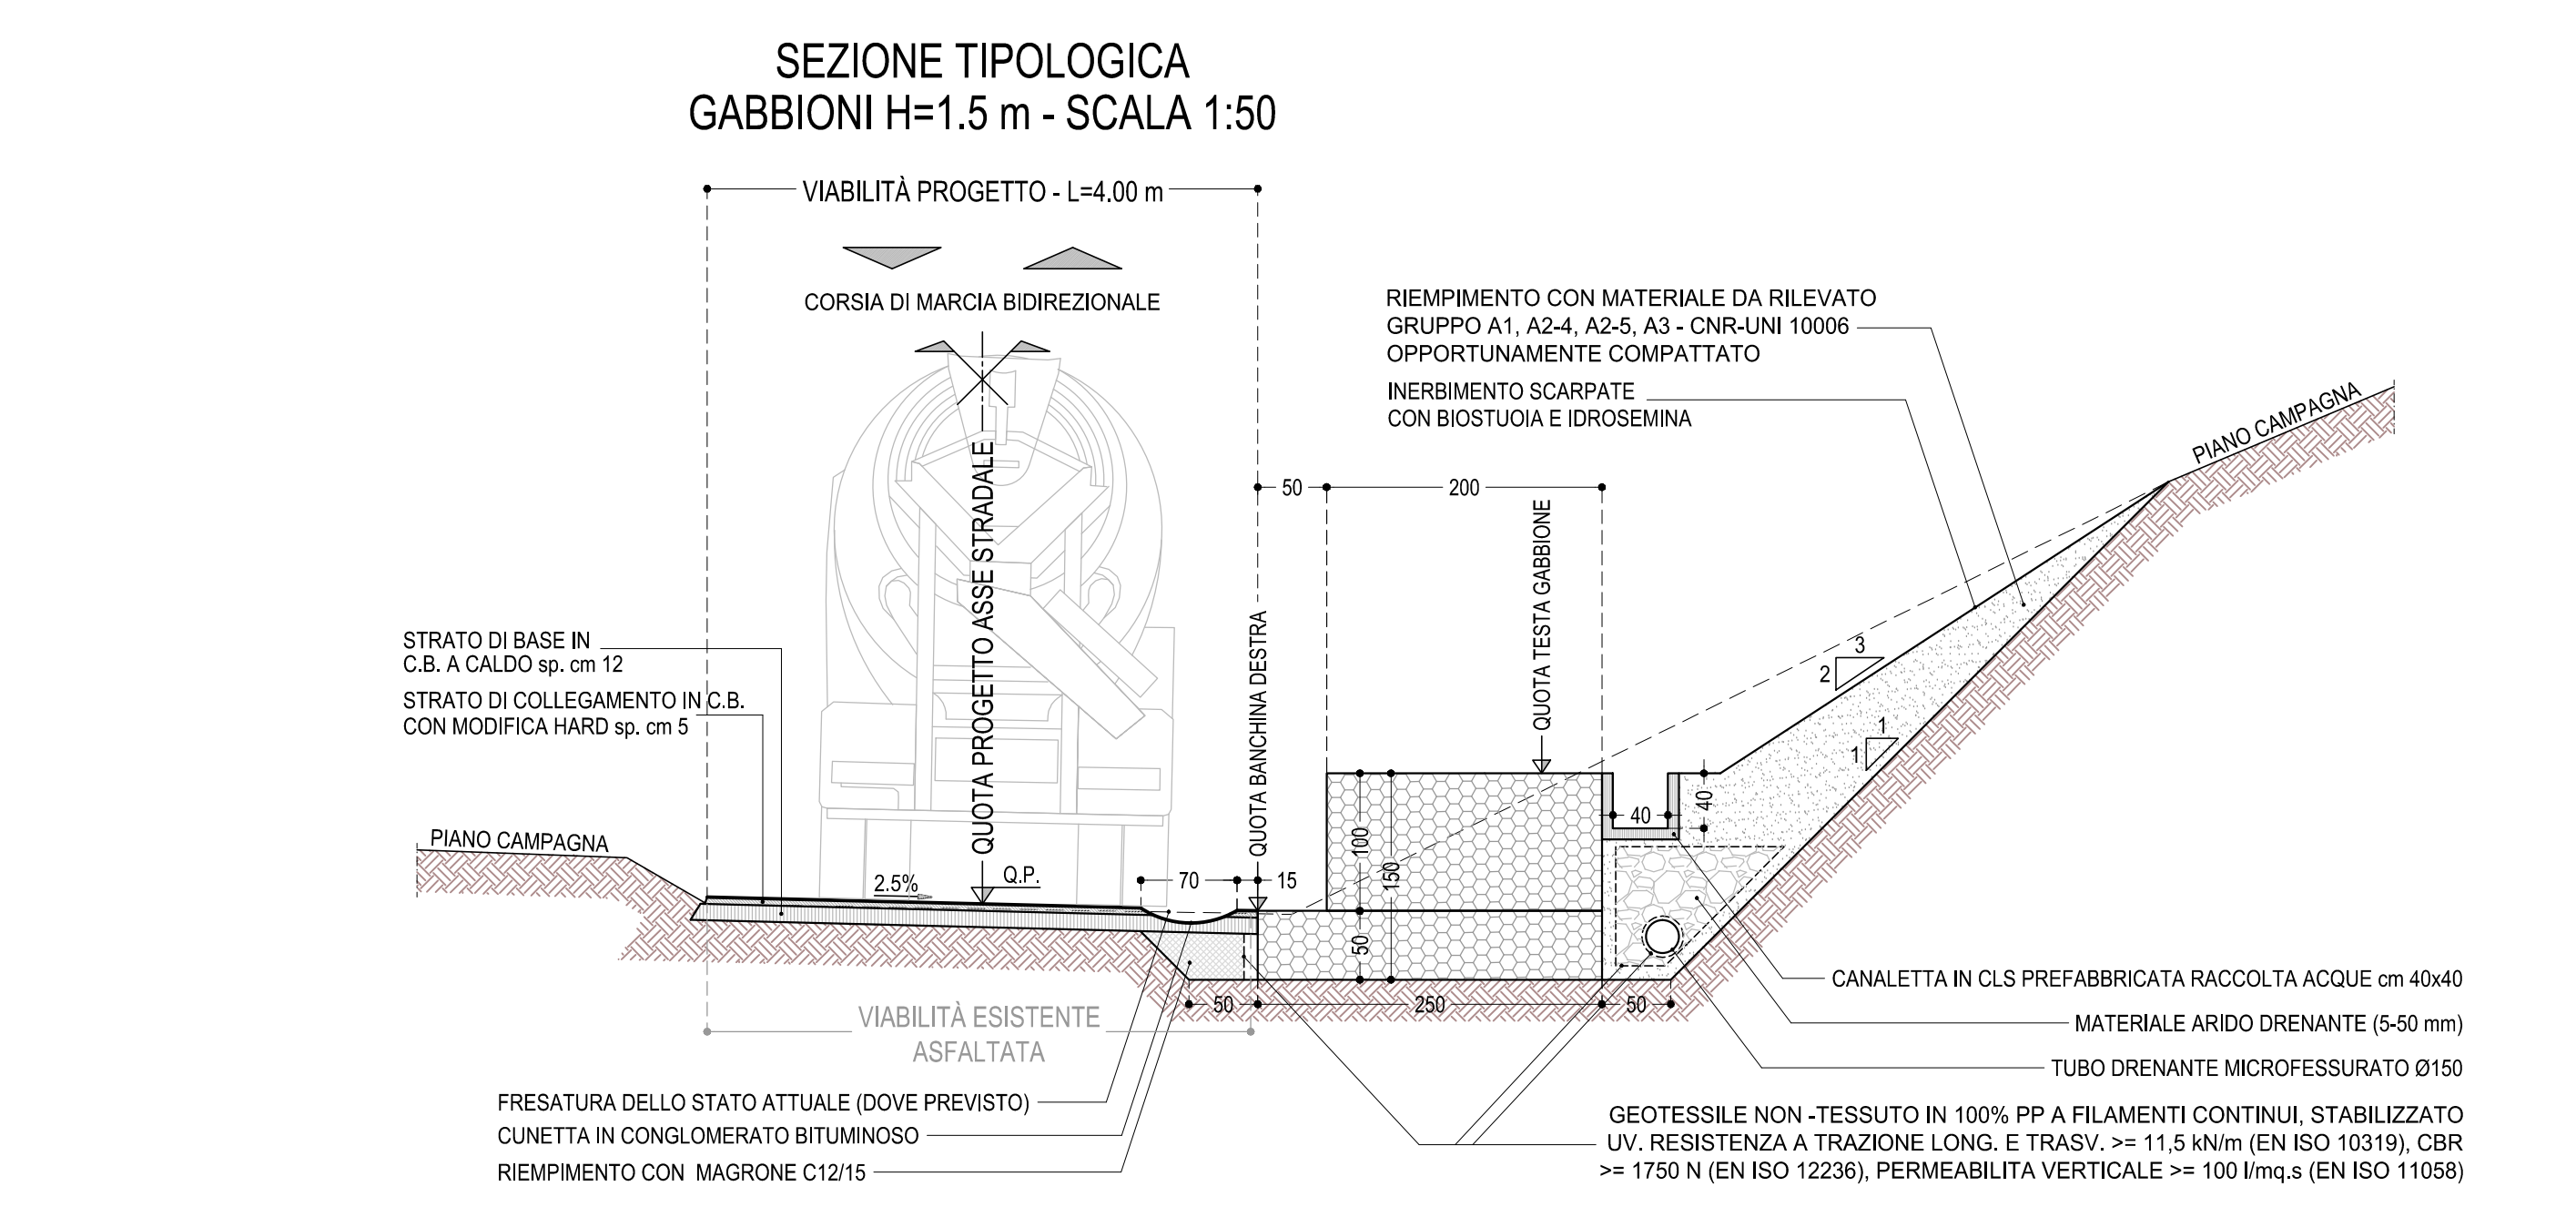
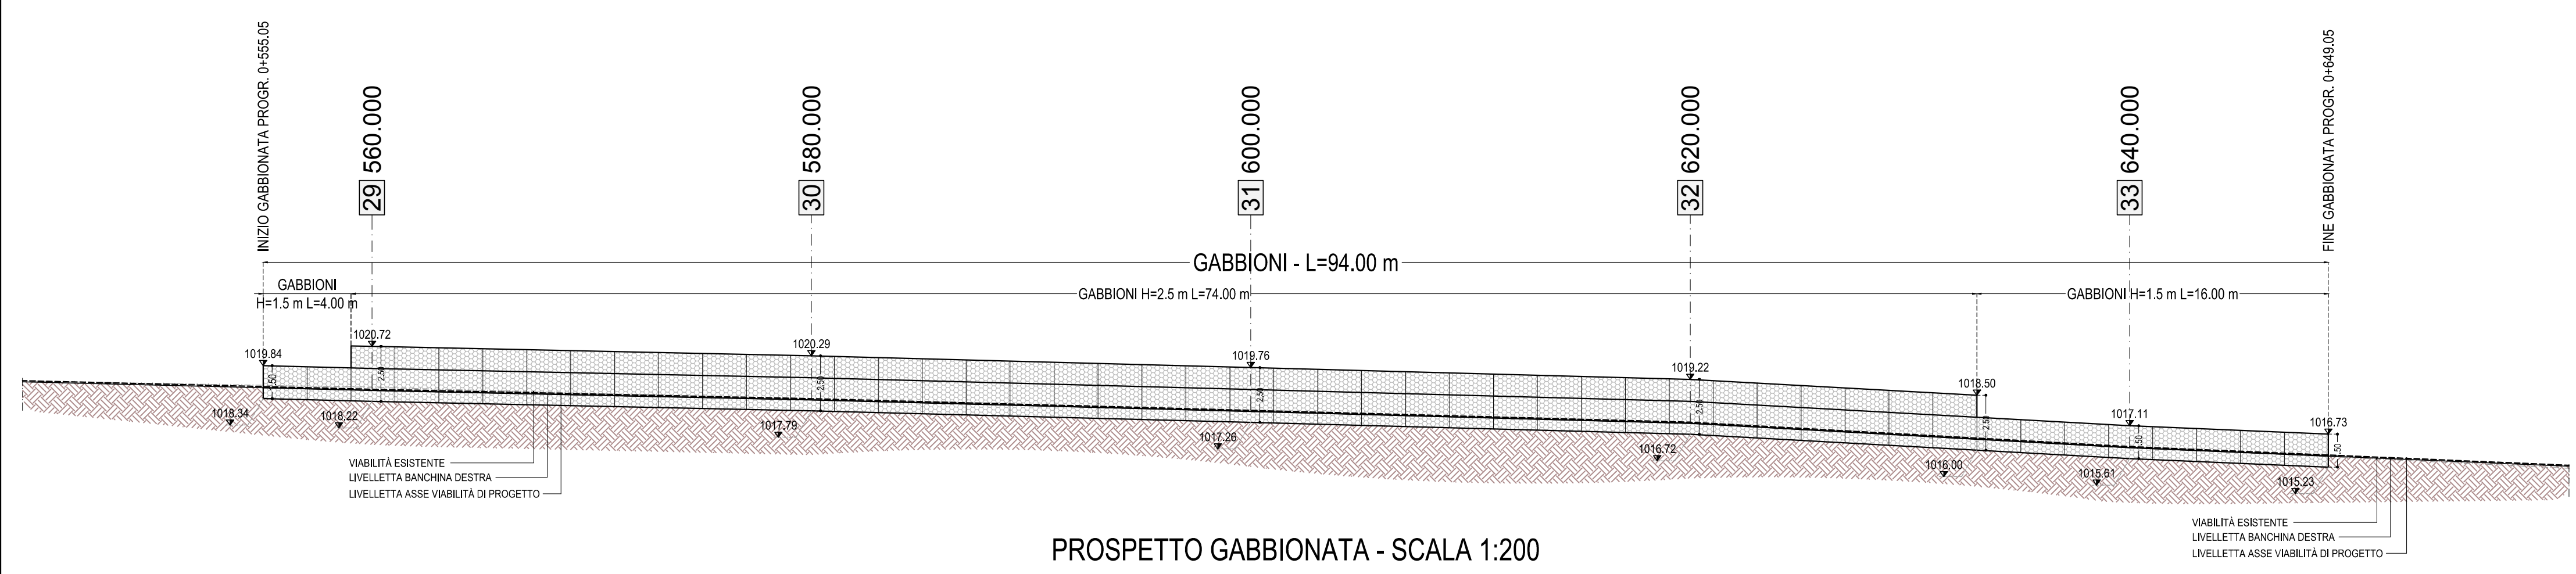
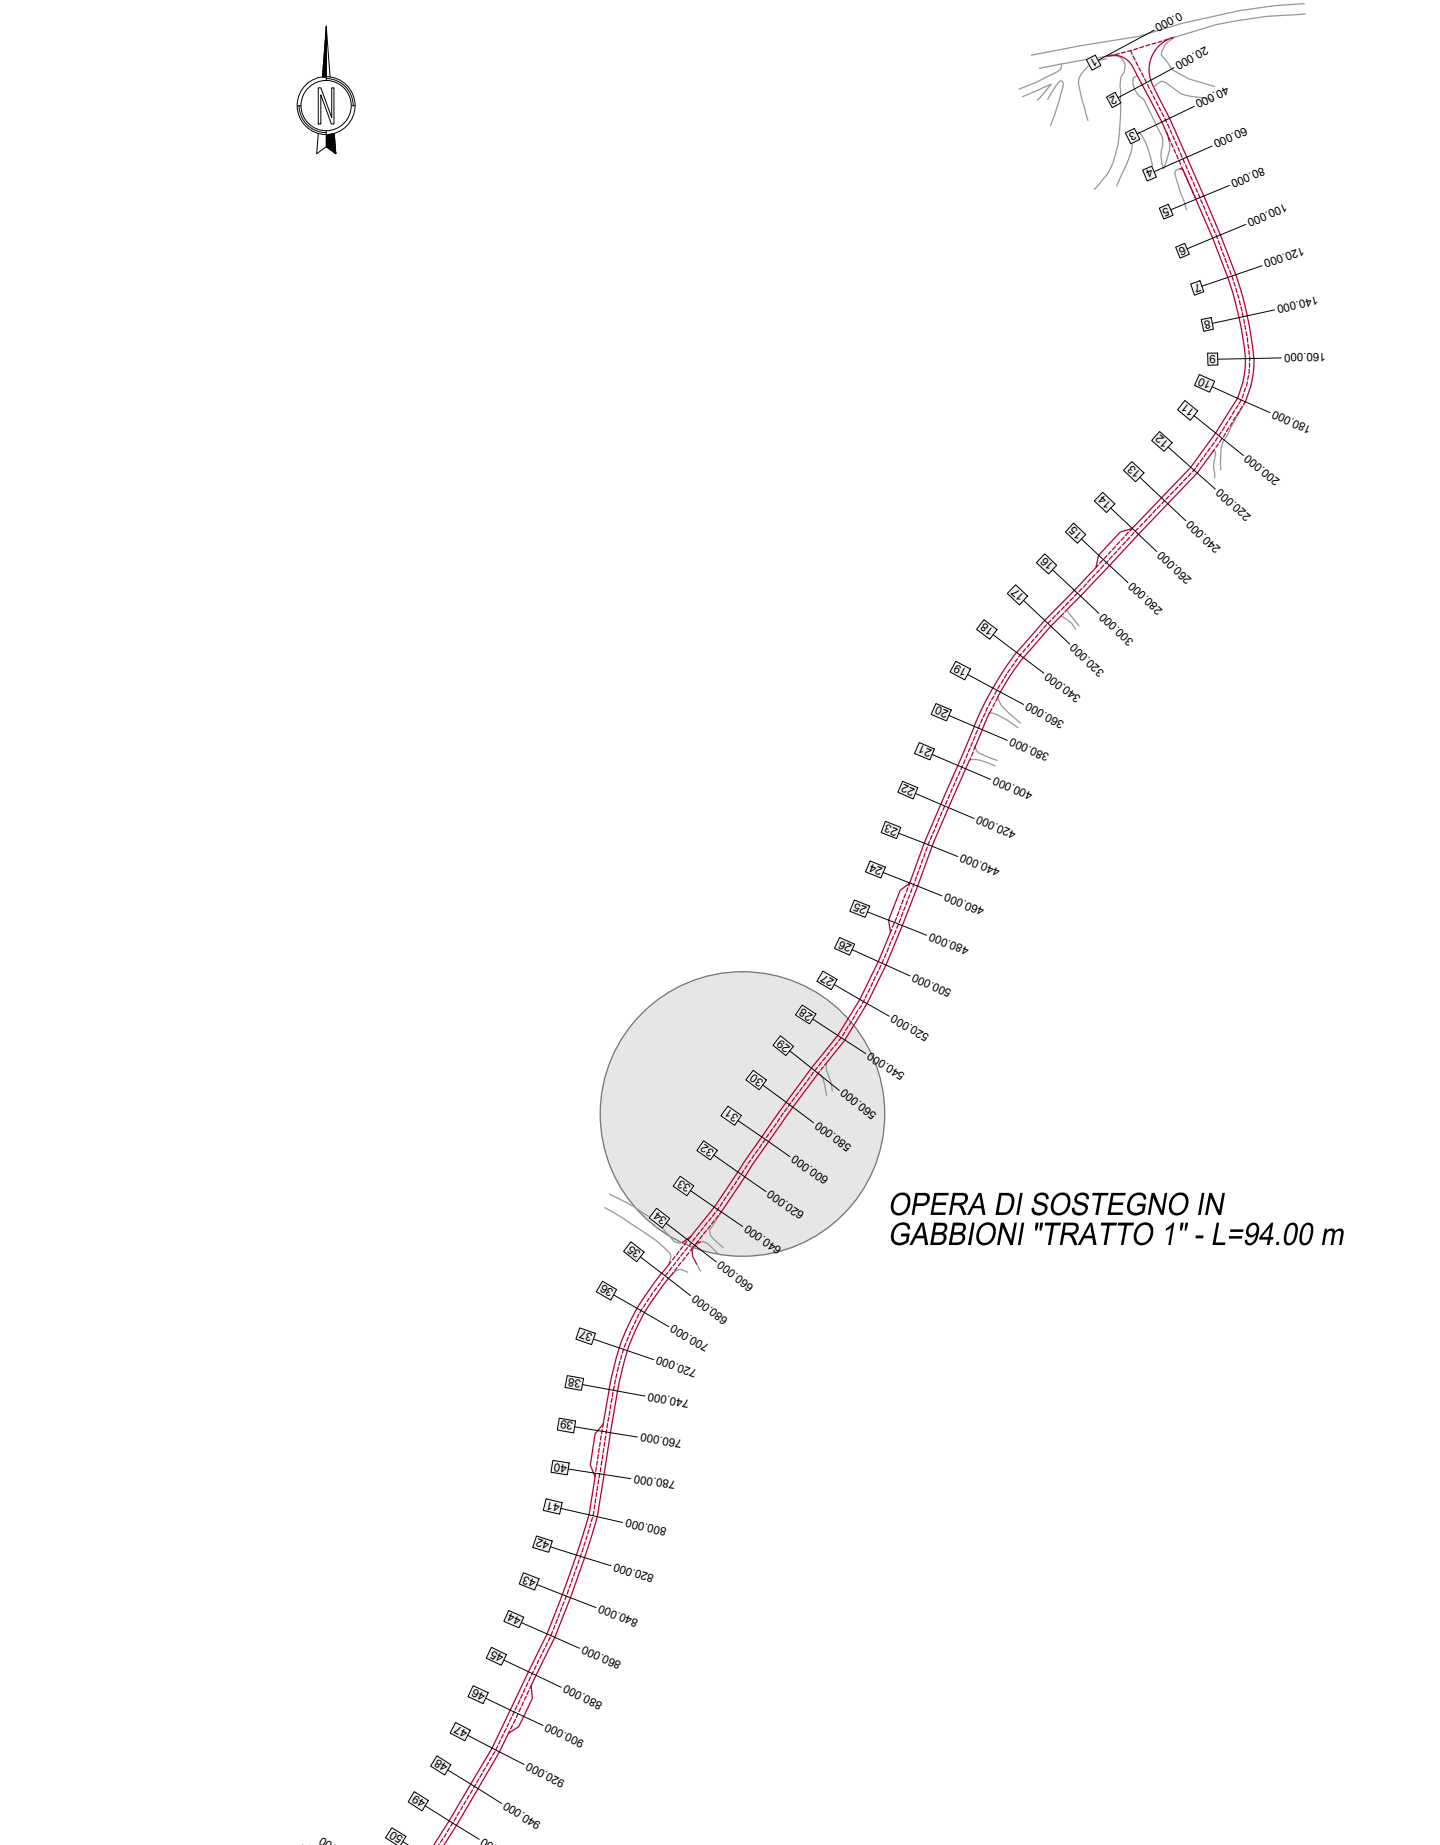
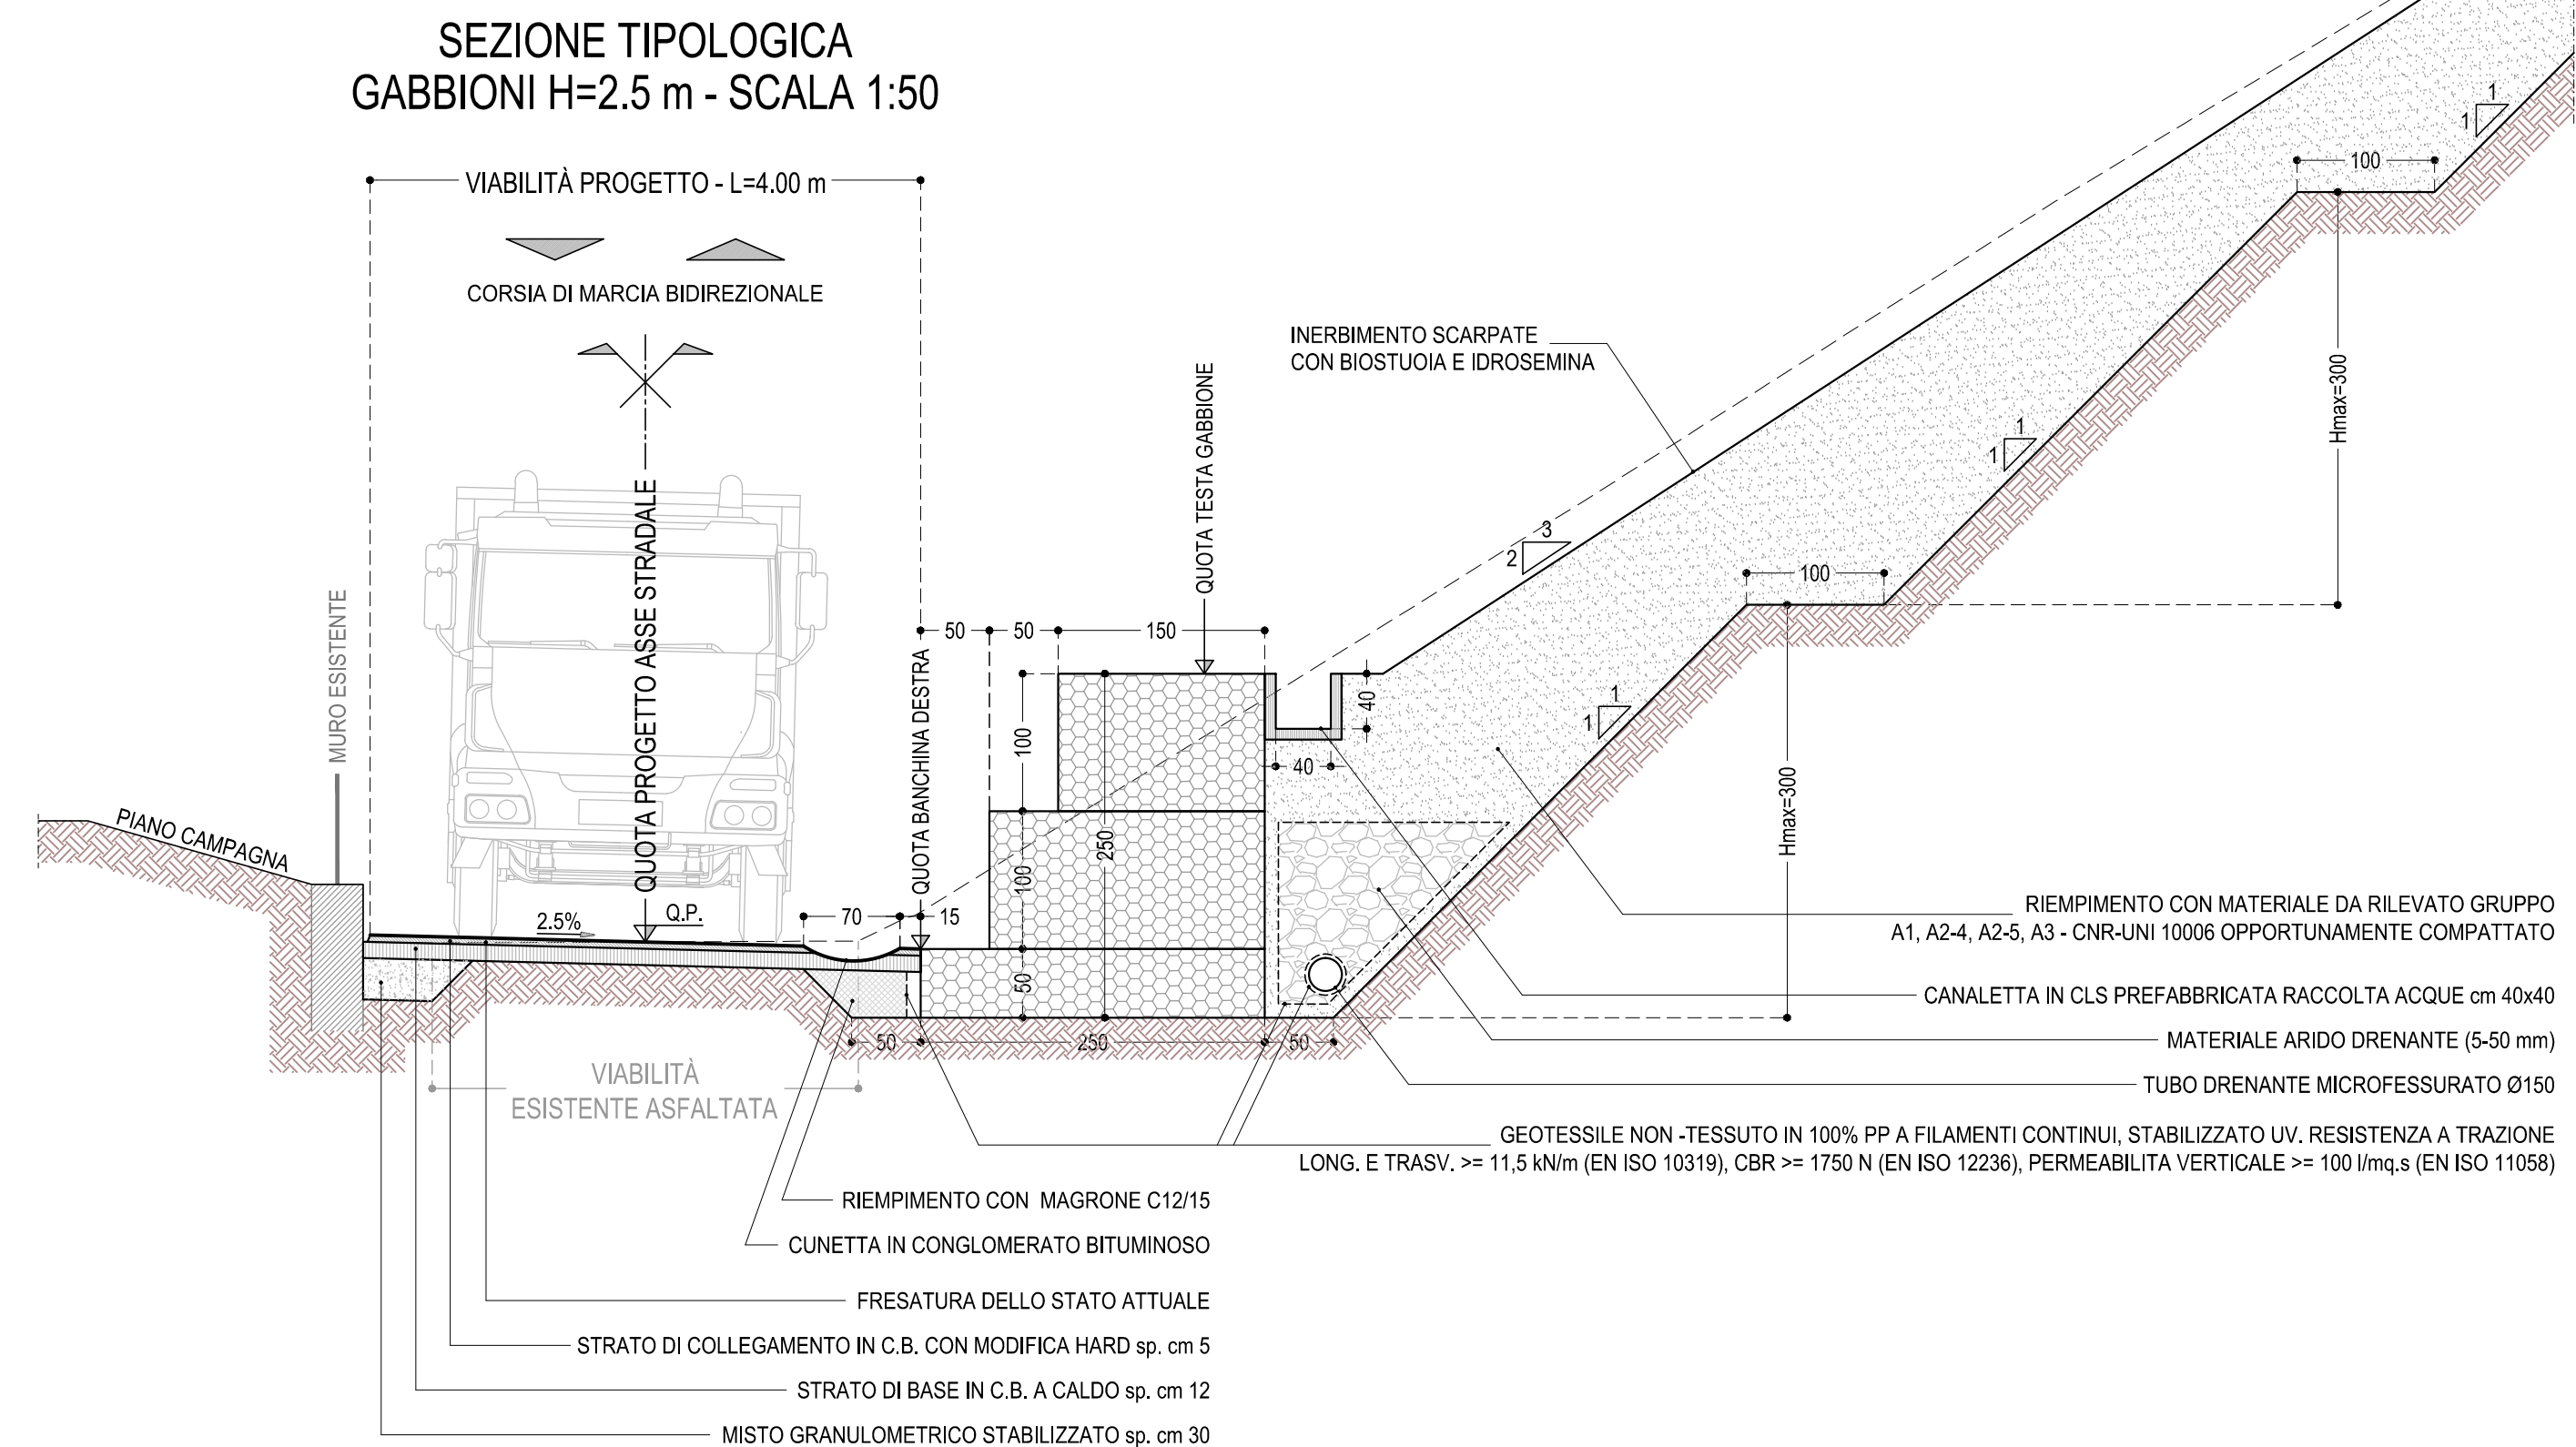


OPERA DI SOSTEGNO IN GABBIONI "TRATTO 1" - L=94.00 m

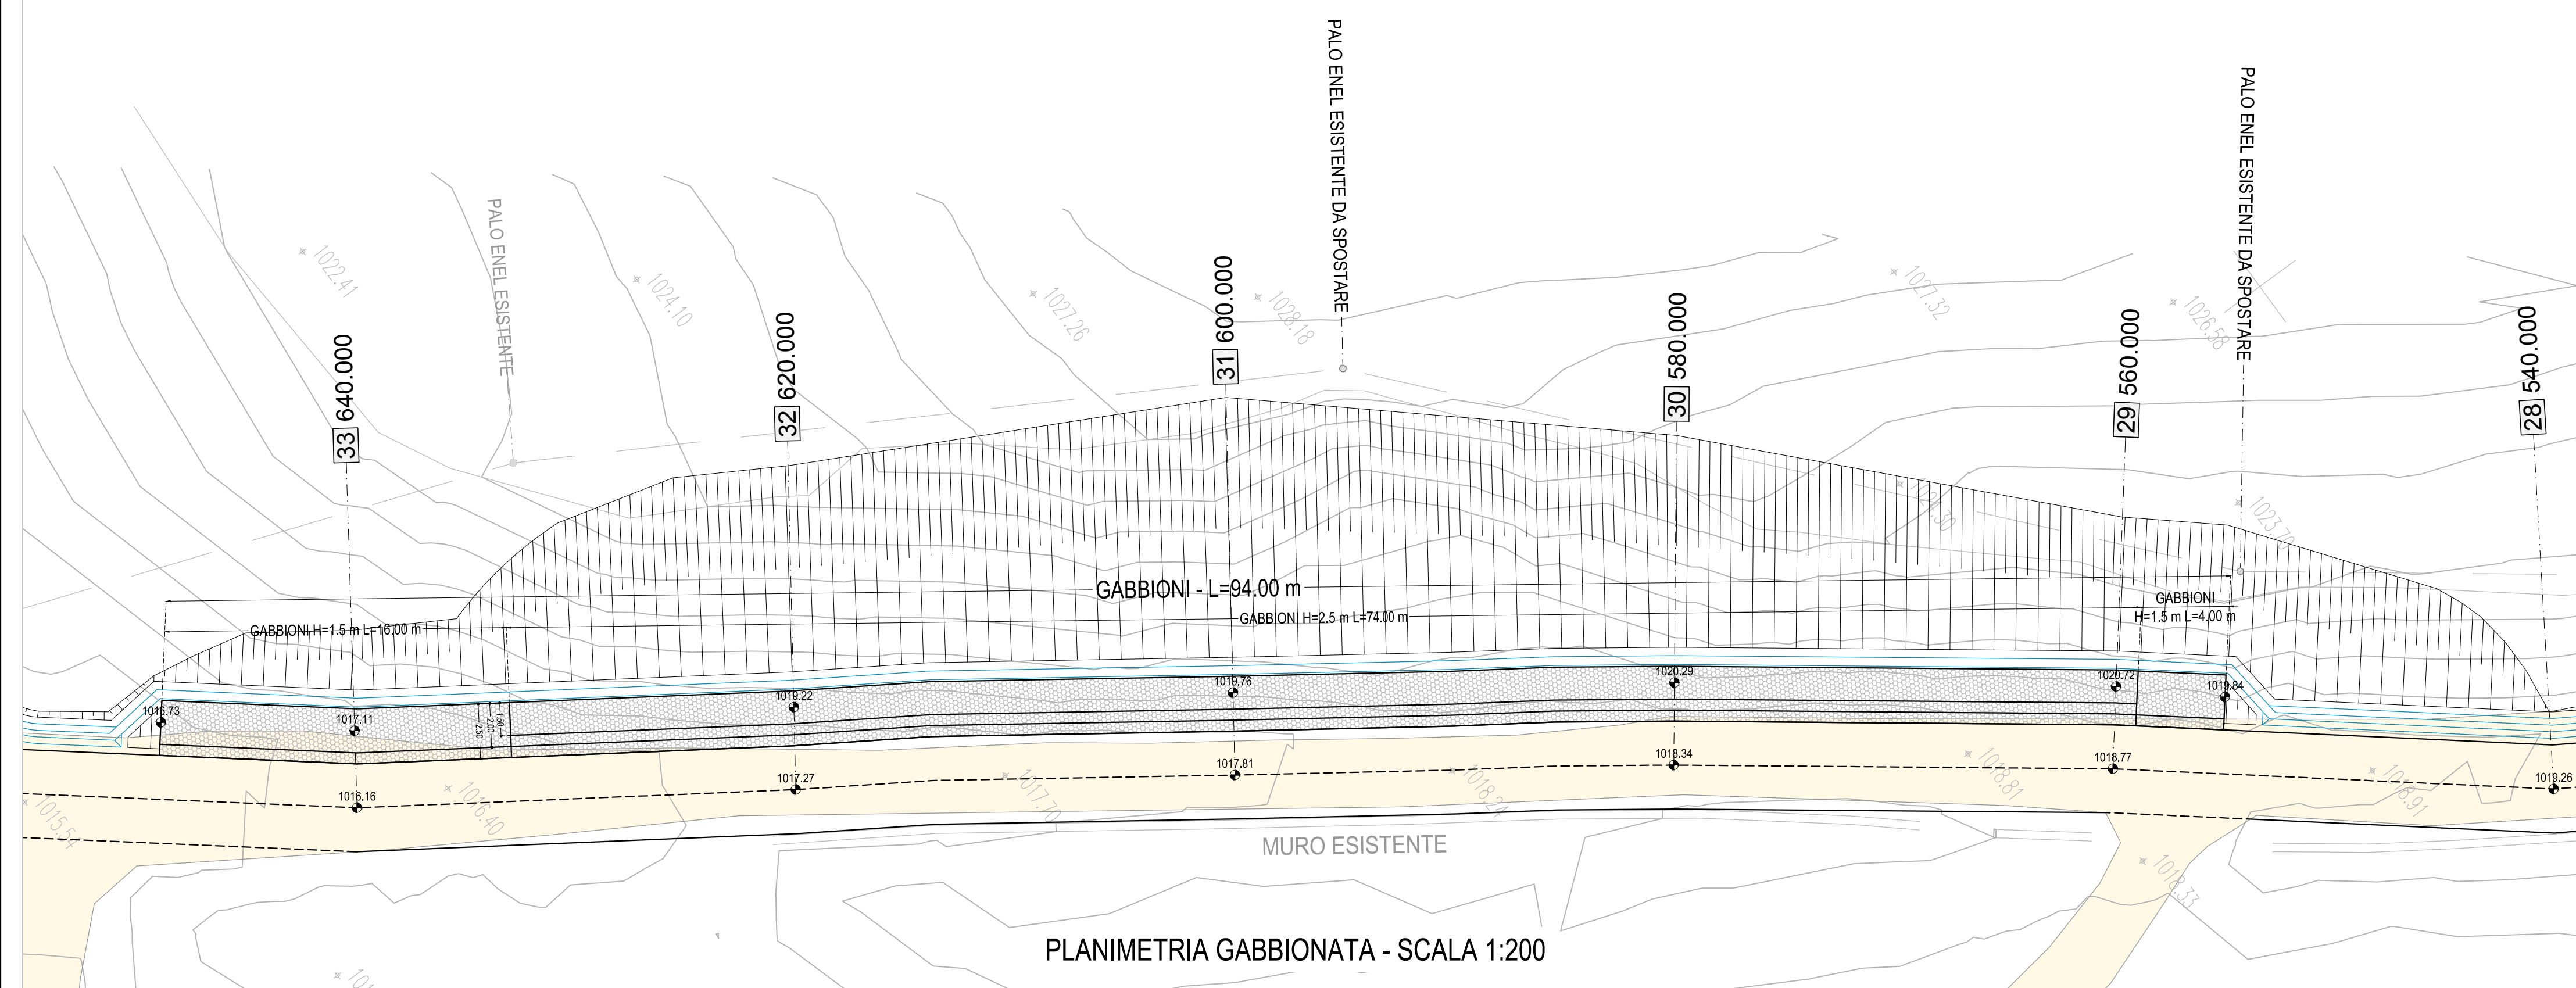

Revision	Date	Status	Revision memo	Issued by	Checked by	Approved by
00	30/06/2017	IFC	Issued For Comments	COLUZZI	AZZAROLI	BONADIES

This document is the property of TOTAL and shall not be disclosed to third parties or reproduced without permission of the owner. This document has been generated by an Electronic Document Management System. When printed it is considered as a for-discussion only copy. The controlled copy is the screen version and it is the holder's responsibility that he/she holds the latest valid version.

PROGETTO ESECUTIVO

STRADA DI ACCESSO POZZO GG3
GABBIONATE - PIANTE E PROSPETTO

Doc. Type:	DRW	Syst. / S-Syst.:	NA	Discipline:	CIV	Eschivo: File name:	IT-TPR-WS-RPA-002220_rev00.dwg
Contractor Document N.:	IT-TPR-WS-RPA-002220_rev00	Rev.:	00	Scale:	1/200	Contractor Document N.:	IT-TPR-WS-RPA-002220_rev00.dwg
Format:	A0	Folio:	1 of 1				