
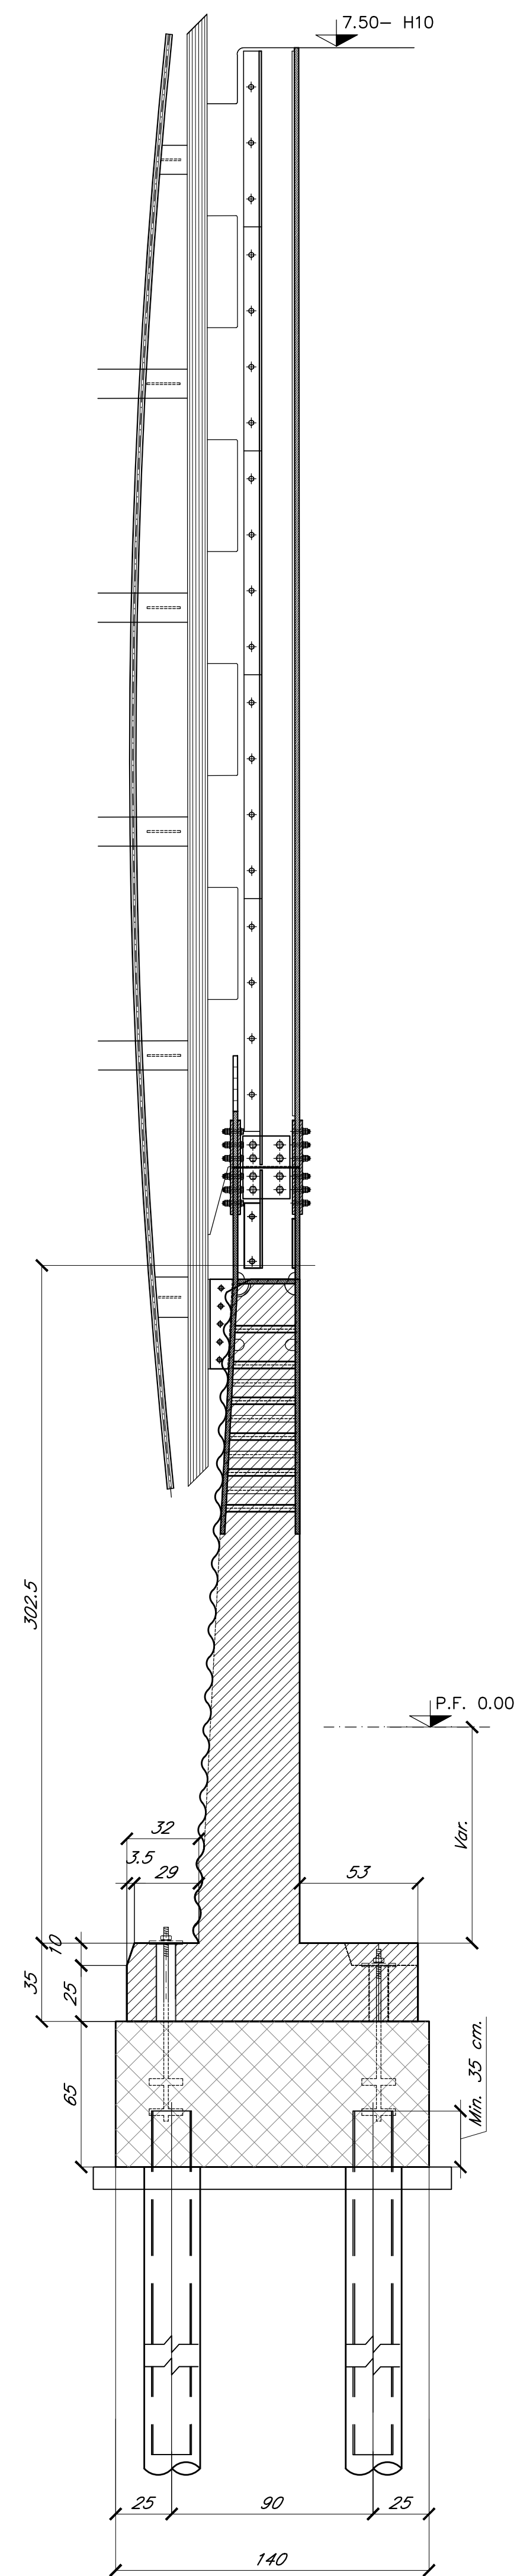


SEZIONE D-D RFI H8 RT
1:20

SEZIONE SUI TIRAFONDI 1:20

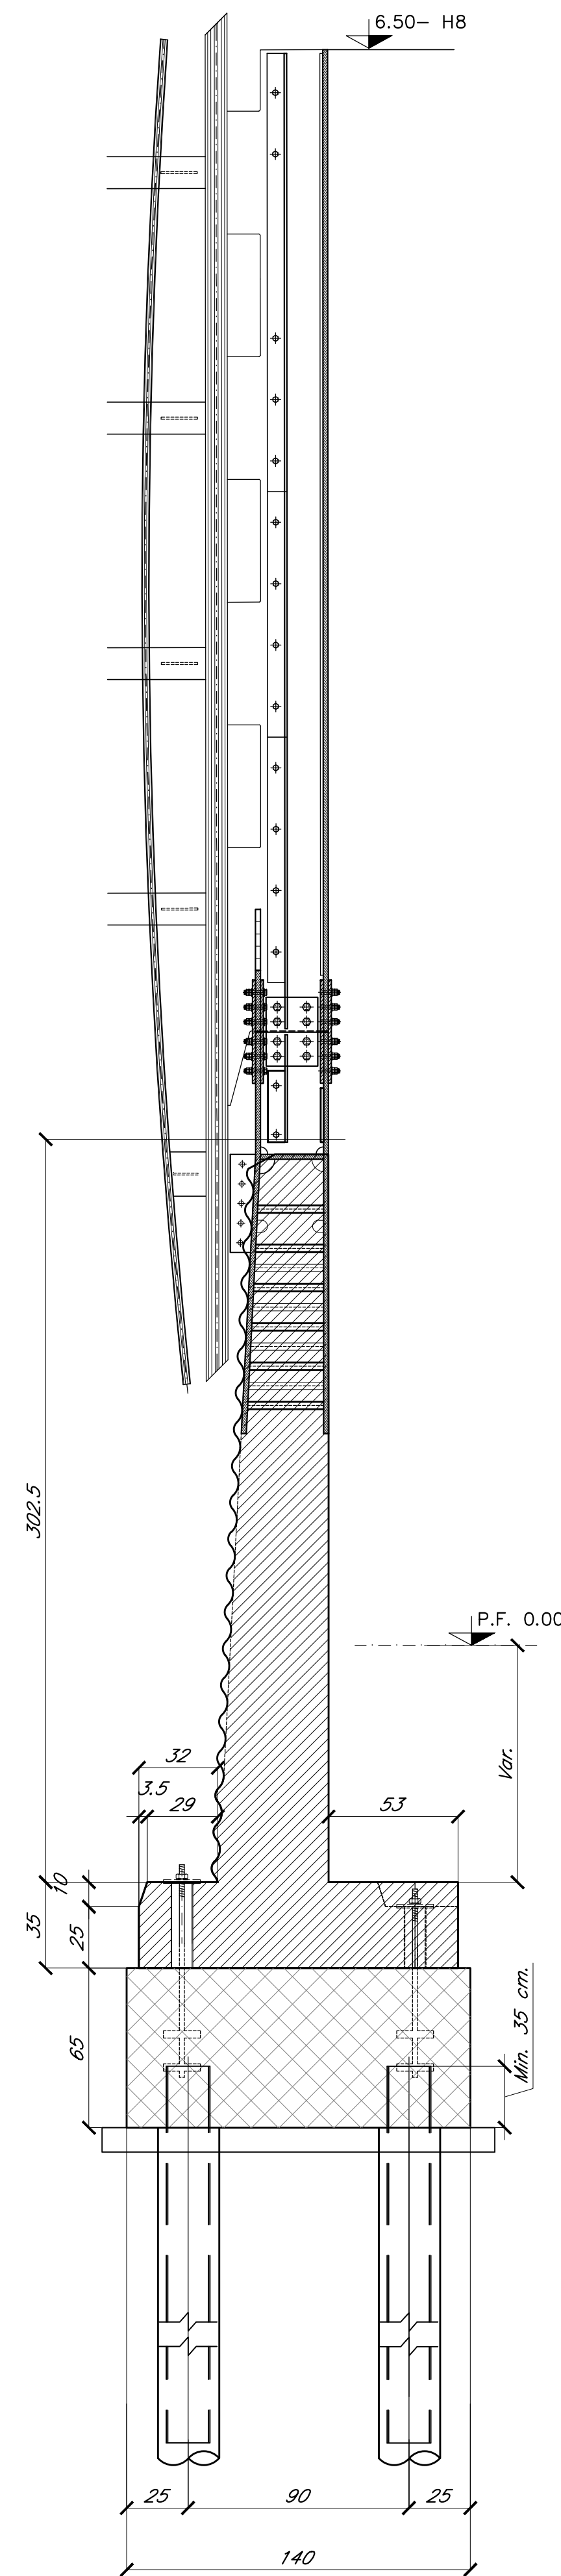

Technical drawing of a hexagonal nut. The drawing shows a hexagonal shape with a central circular hole. The outer diameter is labeled as 270. The inner diameter is labeled as 180. The distance from the center to the outer edge (the radius of the hexagon) is labeled as 112. A note at the bottom right indicates the material is 270X270X25.

Tirafondi: M24 S275JR

Microperforazione Ø250 armatura tubo 177,8x8 S275JR

Dado e dima da rimuovere dopo il getto del plinto

Dado a perdere

650

250

145

250

≠ 150X150X30

Technical drawing of a square plate with dimensions: 150x150x30. A central hole is shown with a diameter of 28. The plate is divided into four quadrants by a horizontal line (75 units from the top) and a vertical line (75 units from the right).



SEZIONE B-B 1:20

150 tip. 150 tip. 150 tip.


25

90

140

25

Micropali: valvolati Ø250
armati con tubo 177,8 s=8mm
L=15m i.transv.=0.90m i.long.=1,5m

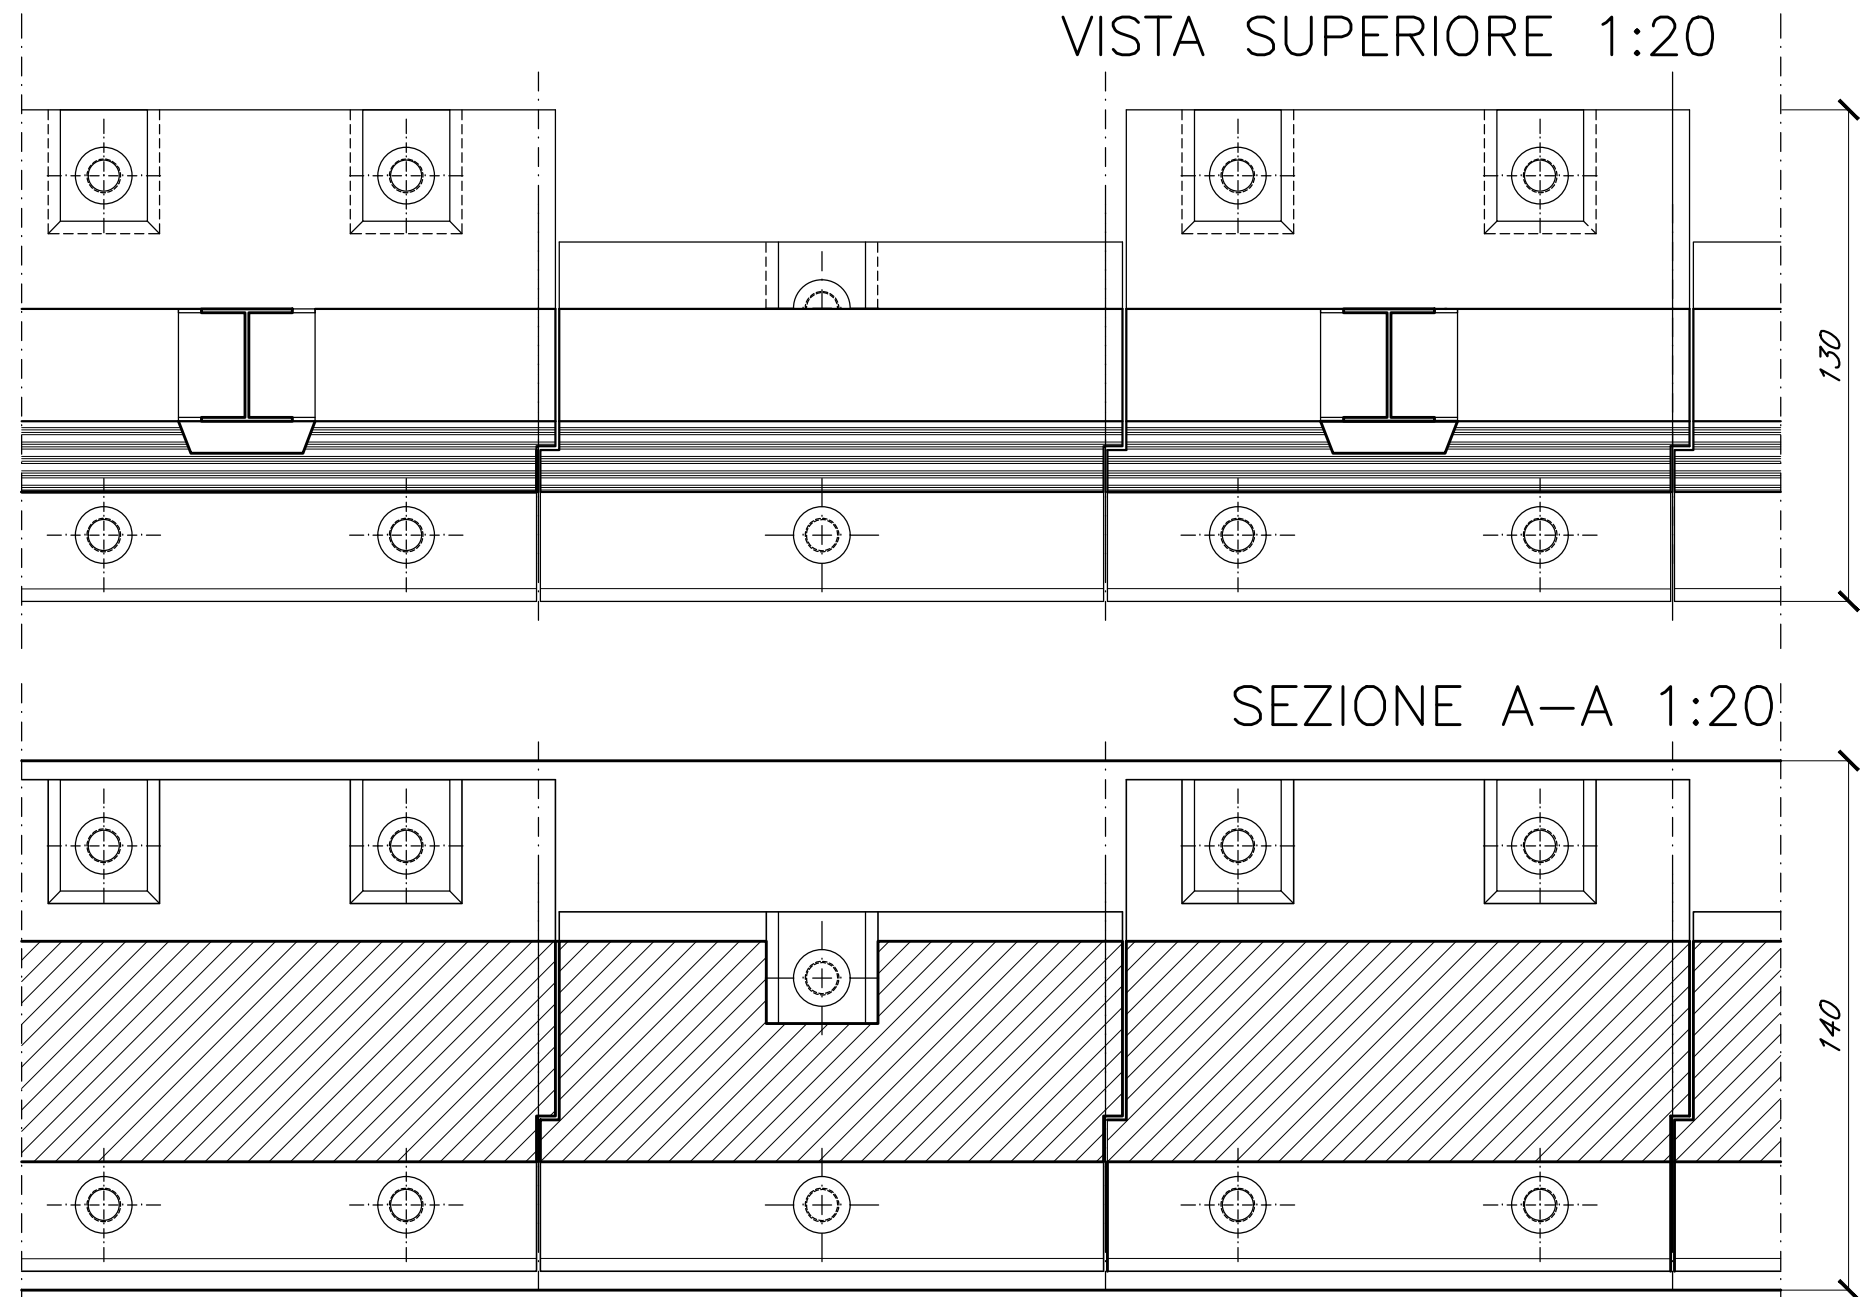

NOTA. Incidenza armatura fondazioni = 80 Kg/m³.

NOTA. Tutte le misure sono espresse in cm se non diversamente specificato.

TABELLA MATERIALI						
CASSERUZZO						
Cassa di espansione (mm in cm)	Rapporto $\frac{\text{diam. max}}{\text{diam. min}}$ (mm in cm)	Oscure di lavorazione	Tipi di cemento	Oscure di resistenza minime (N/mm ²)	Oscure (mm)	Congli di Impiogo
X03	0,55	S3-S4	CEM III/V	C32/40	25	- Opere di scavo e strutture in elevazione
X02	0,55	S3-S4	CEM III/V	C28/35	25	- Strutture in c.a. di fondazione.
X03	---	---	CEM III/V	C25/30	---	- Miscela cementizia di riempimento micropori
X03	---	---	CEM III/V	C12/15	---	- Magonne di riempimento e levellamento

Nel solo getto dei cordoli di fondazione prevedere addizionale accellerante nella misura dell'1% del peso di cemento.

COMMITTENTE:



PROGETTAZIONE:



CUP: J47I09000030009

U.O. INFRASTRUTTURE NORD

PROGETTO DEFINITIVO

POTENZIAMENTO DELLA LINEA MILANO - GENOVA
QUADRUPPLICAMENTO TRATTA MILANO ROGOREDO - PAVIA
FASE 2 - QUADRUPPLICAMENTO PIEVE EMANUELE - PAVIA

ELABORATI GENERALI

Carpenteria fondazioni e particolari costruttivi BA H10

COMMESSA	LOTTO	FASE	ENTE	TIPO DOC.	OPERA/DISCIPLINA	PROGR.	REV.
----------	-------	------	------	-----------	------------------	--------	------

[illegible]

File:	n. Elab.:
-------	-----------