




PIANTA scala 1:50

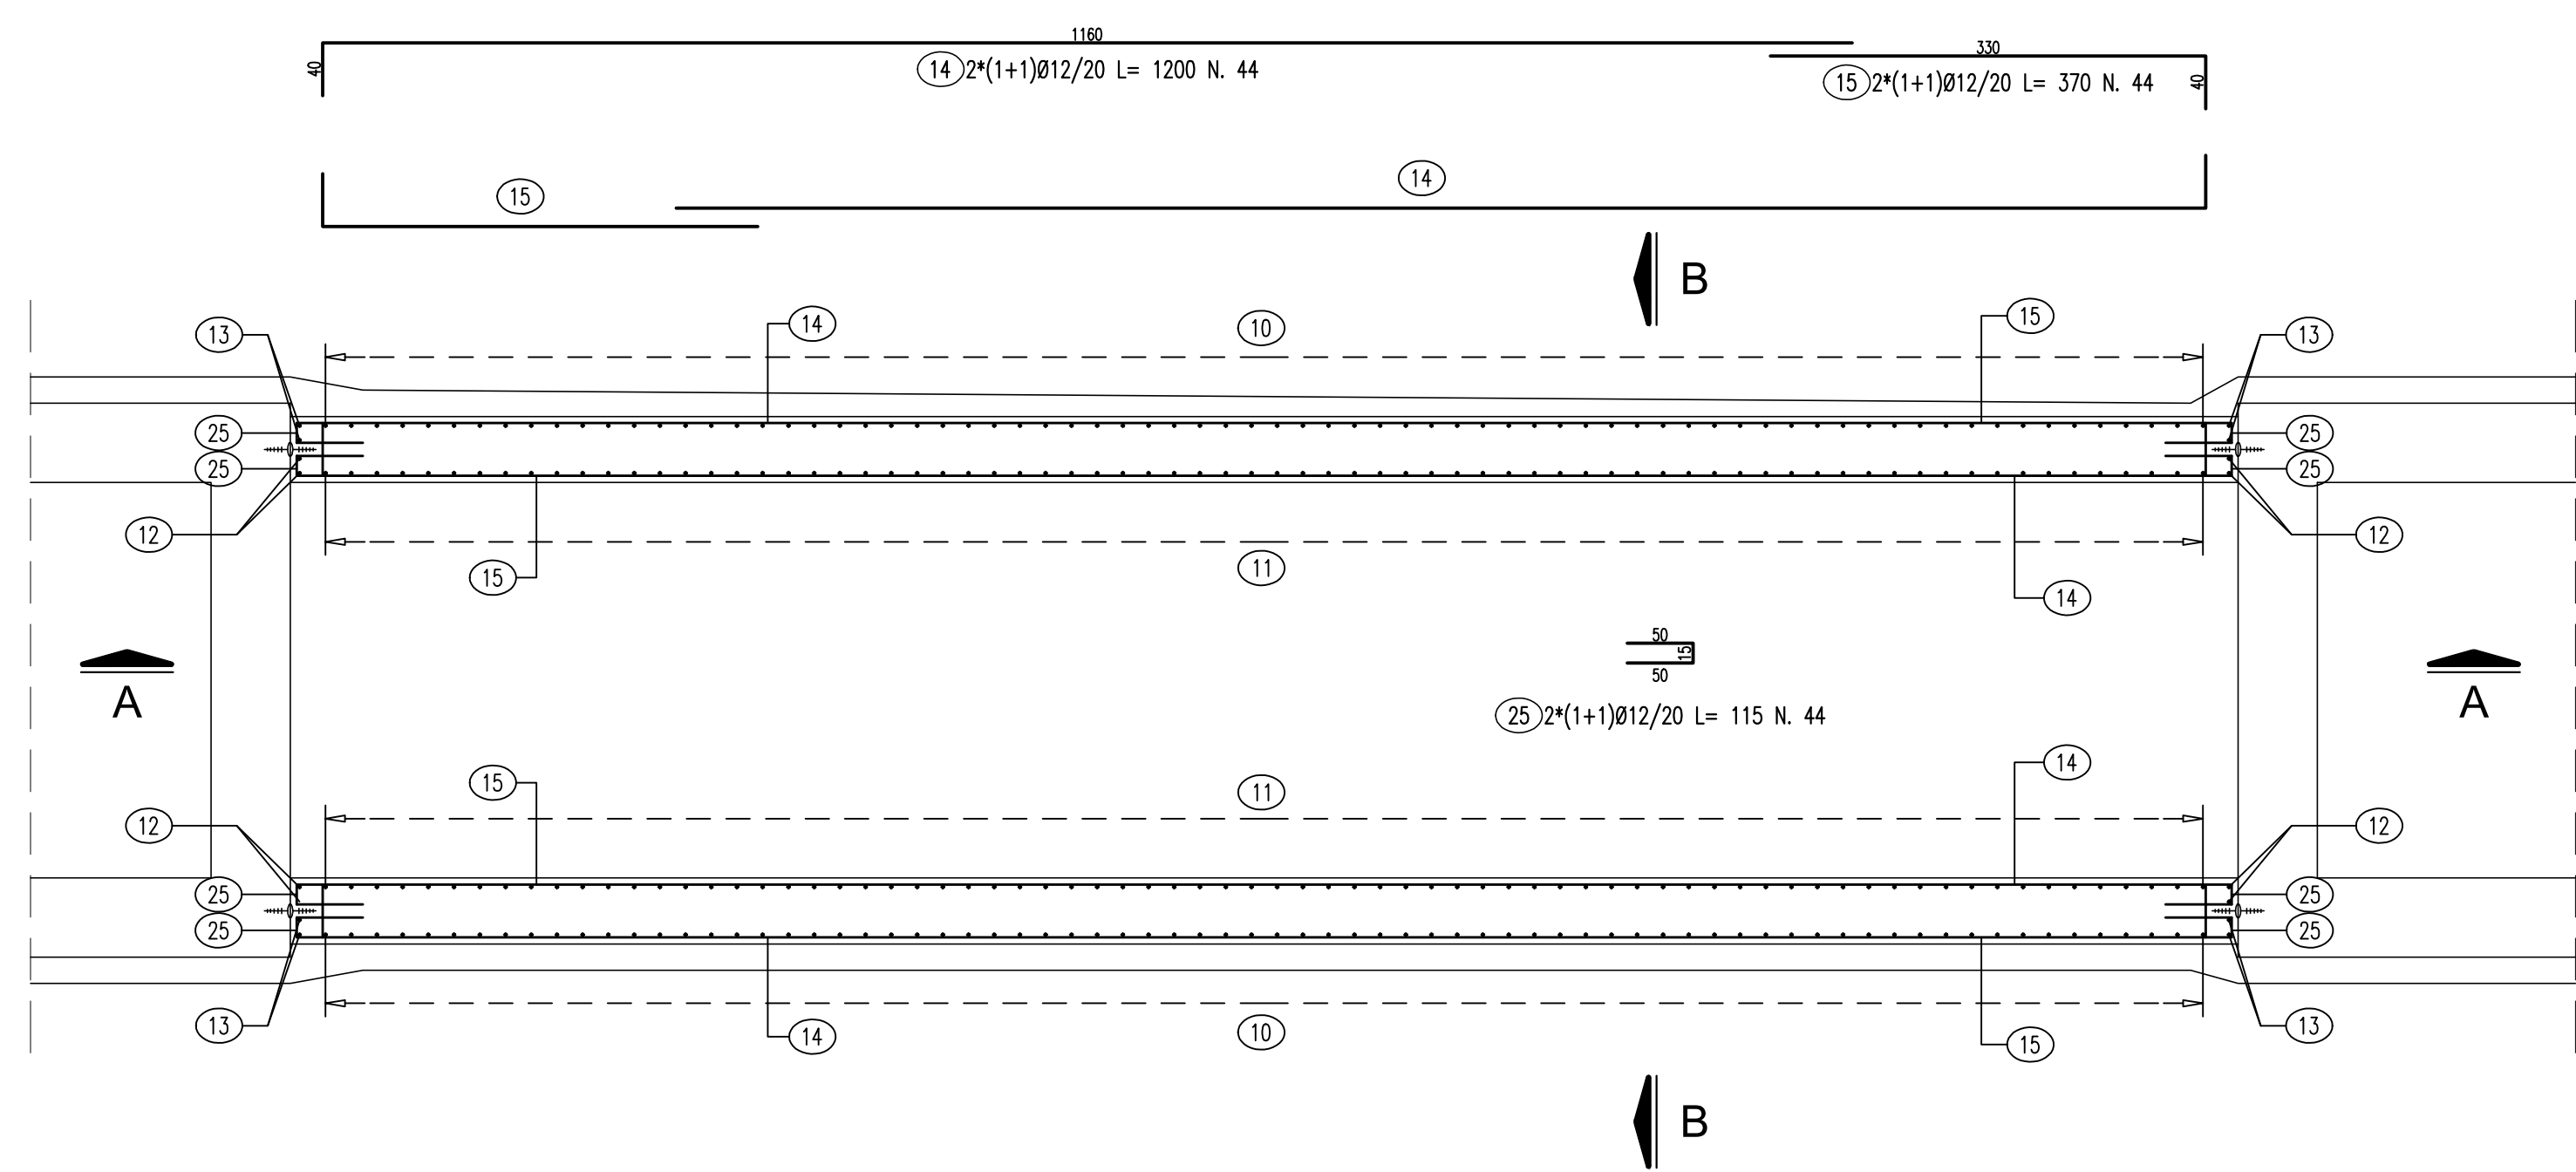

SEZIONE A-A scala 1:50

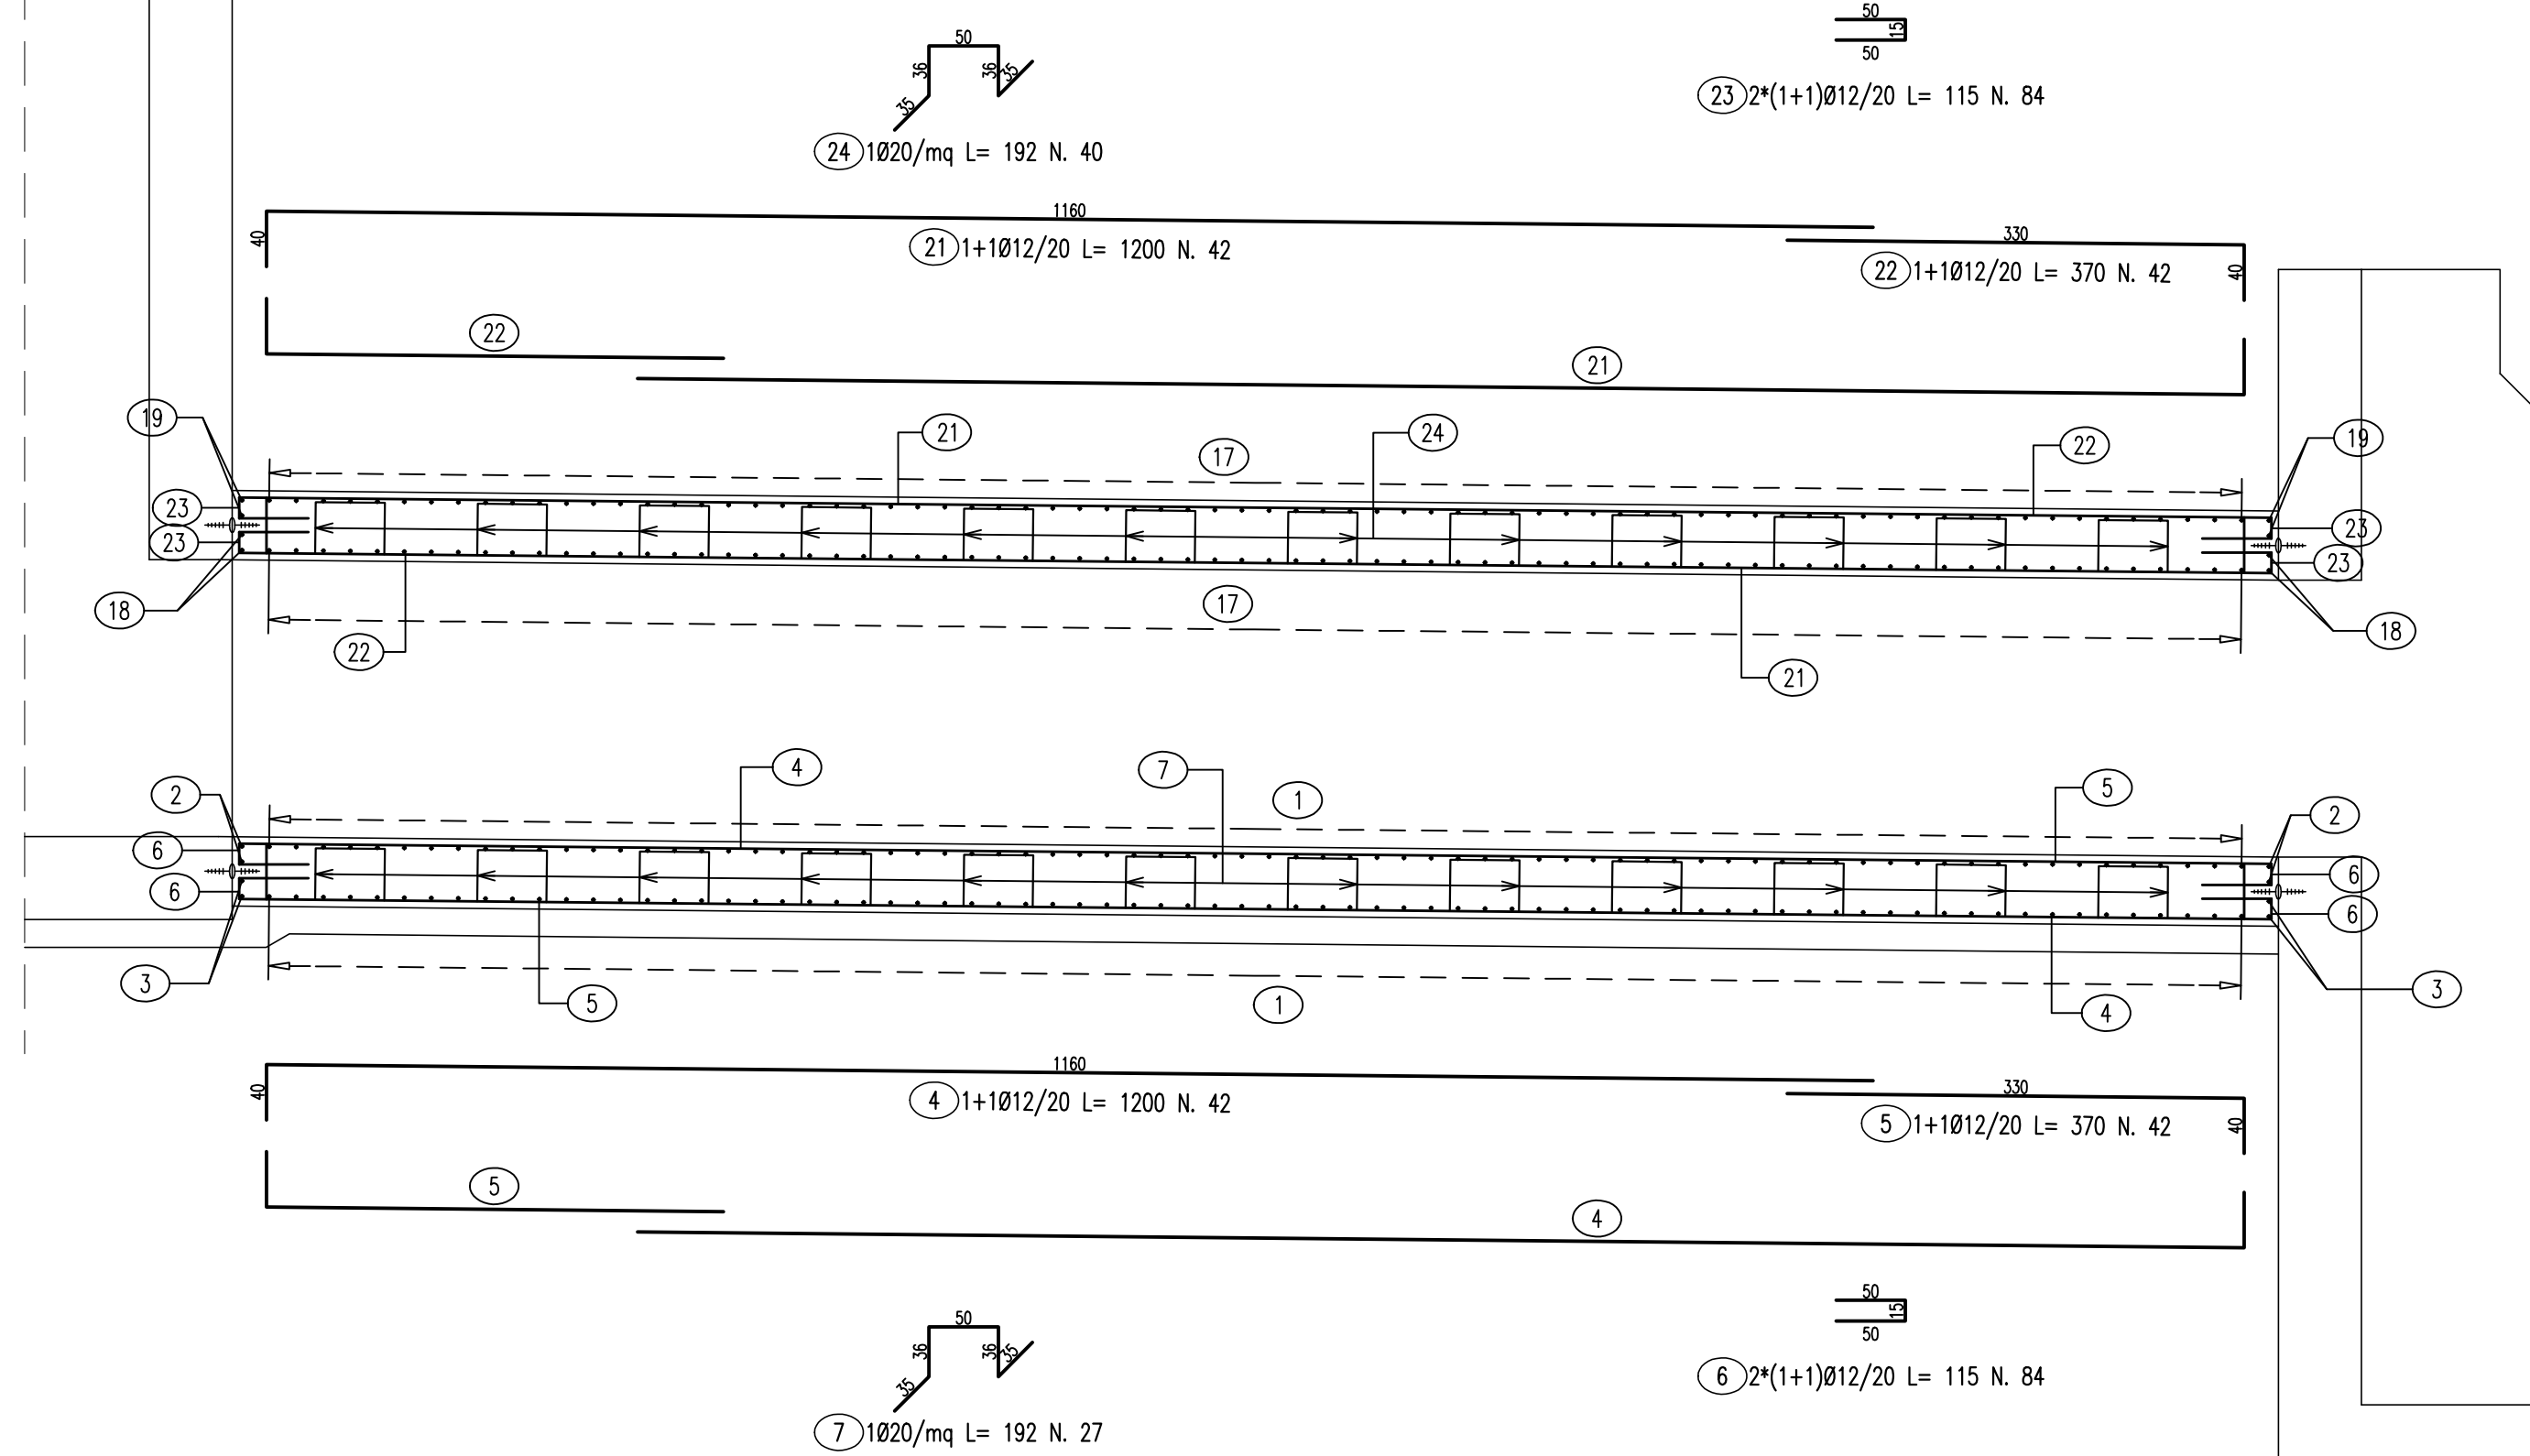


SEZIONE B-B scala 1:50

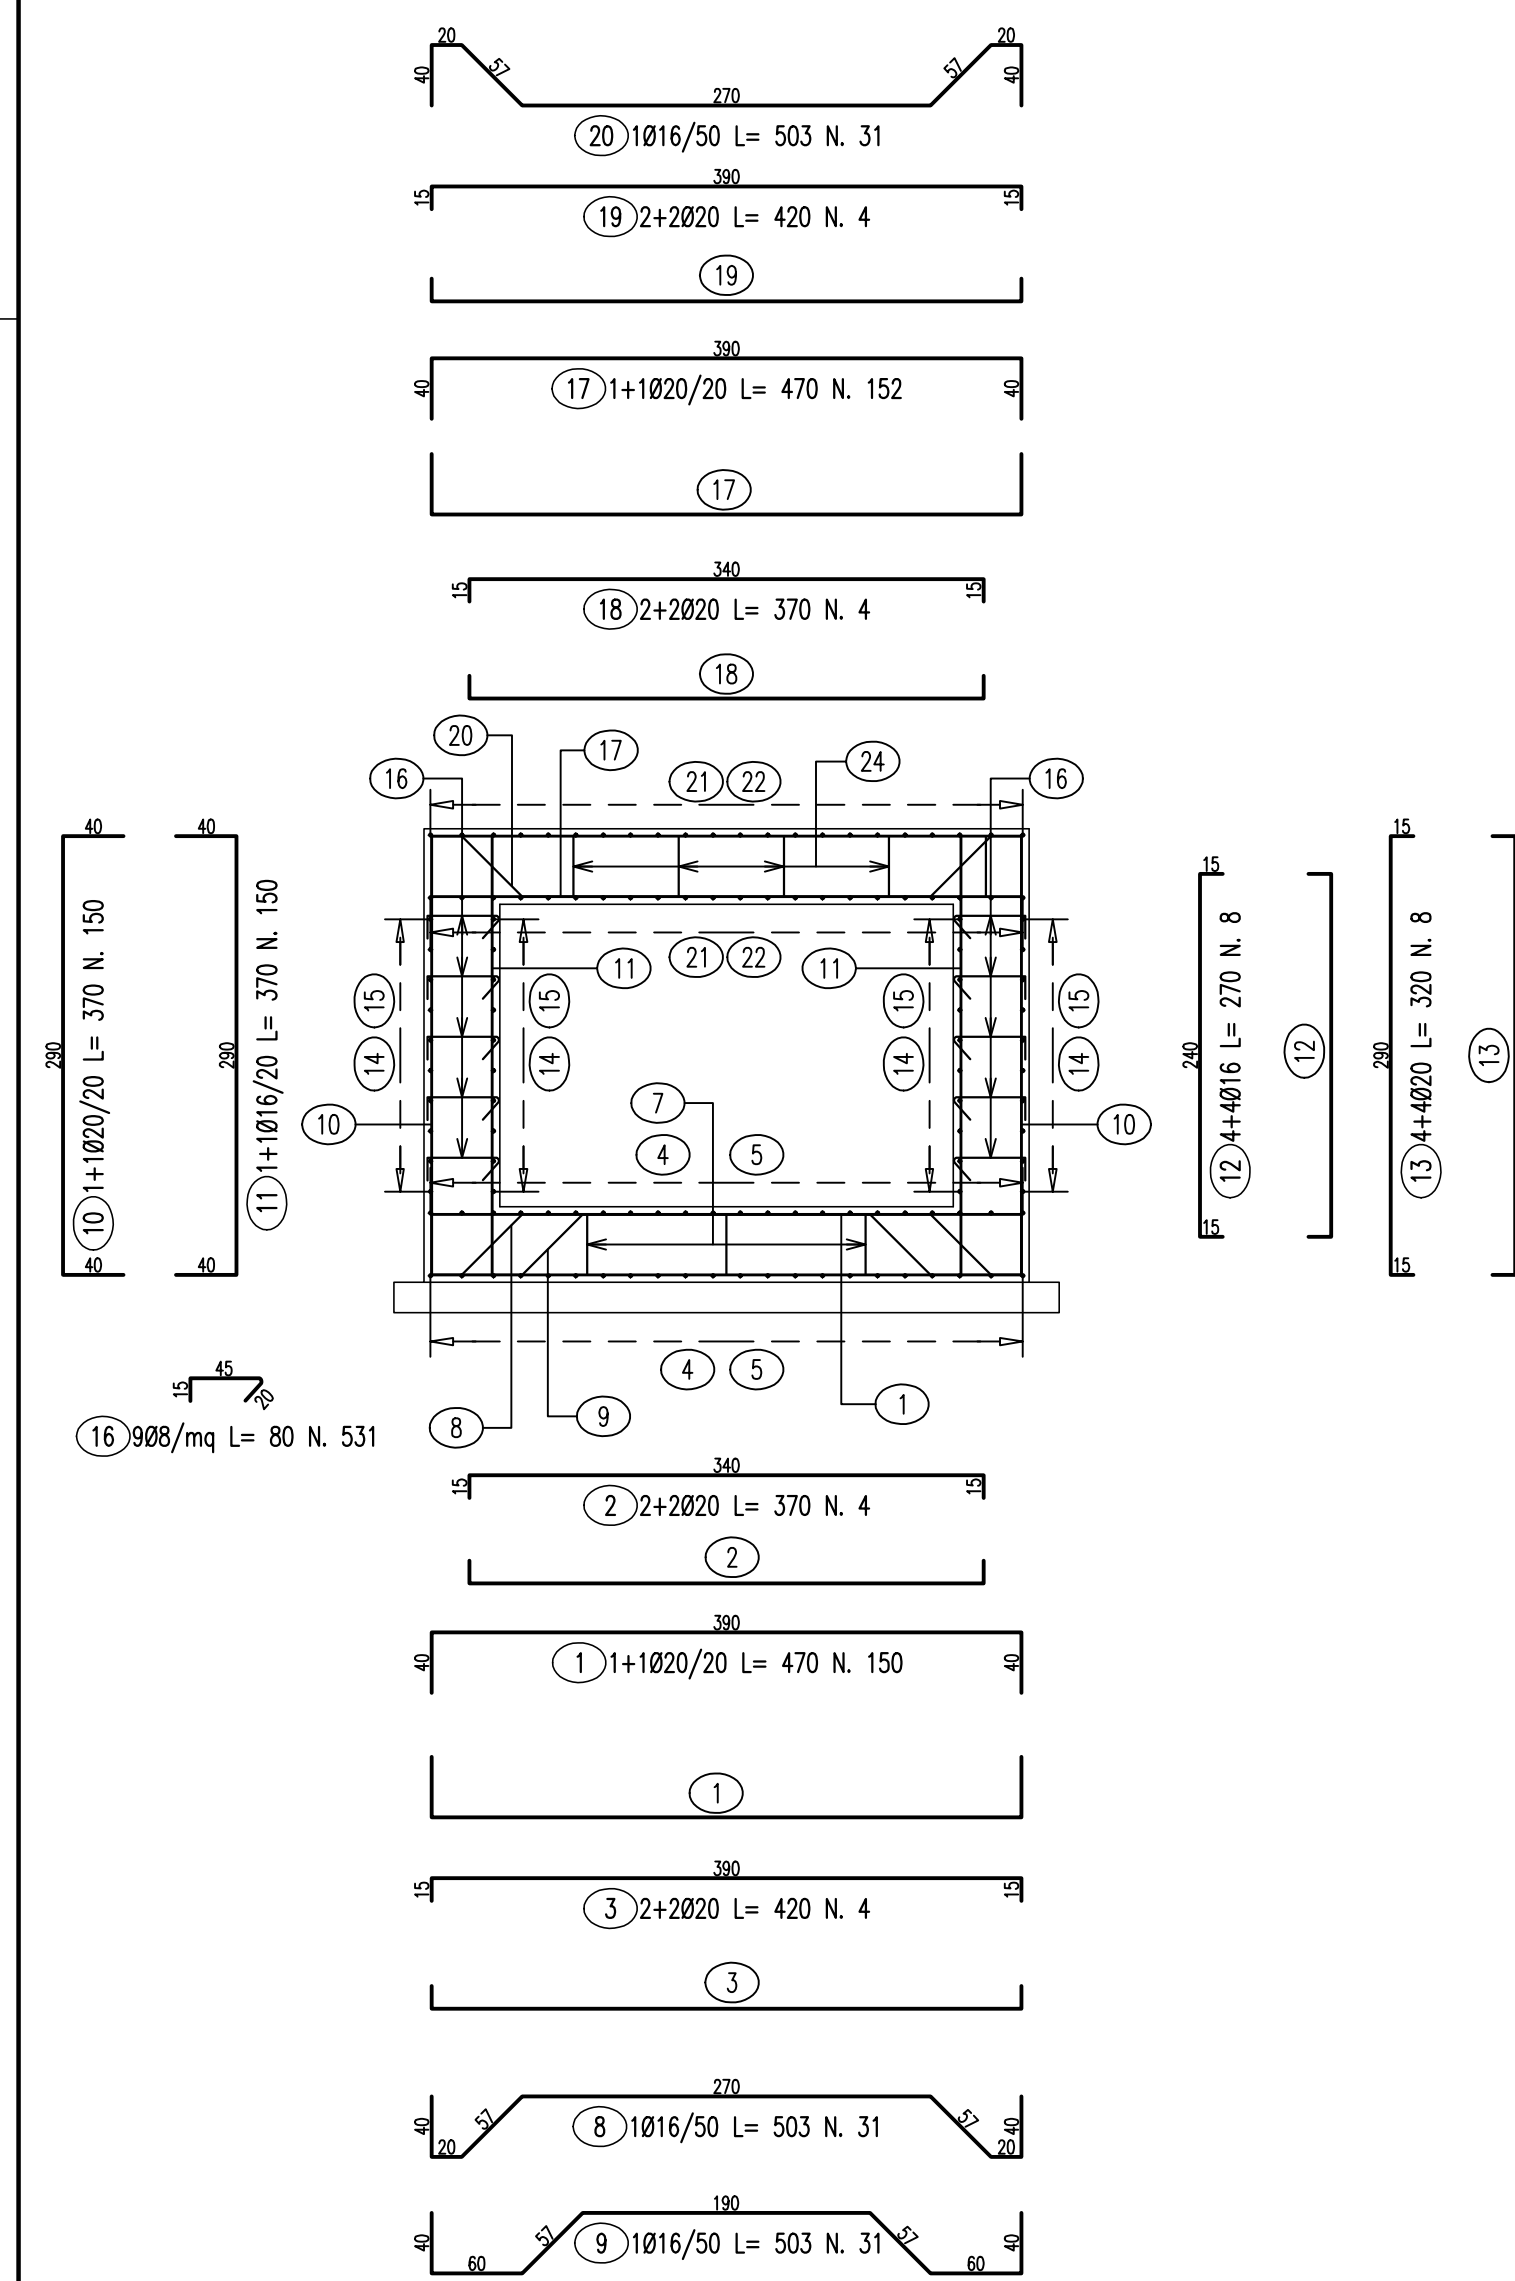


LISTA FERRI: TOMBINO - COMPLANARE - MONTE							
Pez.	Dia. ø	Ferri	Totale Ferri	Lung(cm)	kg/m	Sagomatura	Tot. Kg
1	20	1+1	150	470	2.466		1736,5
2	20	2+2	4	370	2.466		36,5
3	20	2+2	4	420	2.466		41,4
4	12	1+1	42	1200	0.888		447,6
5	12	1+1	42	370	0.888		138,0
6	12	2*(1+1)	84	115	0.888		85,8
7	20	1	27	192	2.466		127,8
8	16	1	31	503	1.578		246,1
9	16	1	31	503	1.578		246,1
10	20	1+1	150	370	2.466		1368,6
11	16	1+1	150	370	1.578		875,8
12	16	4+4	8	270	1.578		34,1
13	20	4+4	8	320	2.466		63,1
14	12	2*(1+1)	44	1200	0.888		468,9
15	12	2*(1+1)	44	370	0.888		144,6
16	8	9	531	80	0.324		167,4
17	20	1+1	152	470	2.466		1761,1
18	20	2+2	4	370	2.466		36,5
19	20	2+2	4	420	2.466		41,4
20	16	1	31	503	1.578		246,1
21	12	1+1	42	1200	0.888		447,6
22	12	1+1	42	370	0.888		138,0
23	12	2*(1+1)	84	115	0.888		85,8
24	20	1	40	192	2.466		189,4
25	12	2*(1+1)	44	115	0.888		44,9
TOTALE PESO						Kg.	9221,5

TOMBINO MURO T.A.


PIANTA scala 1:50

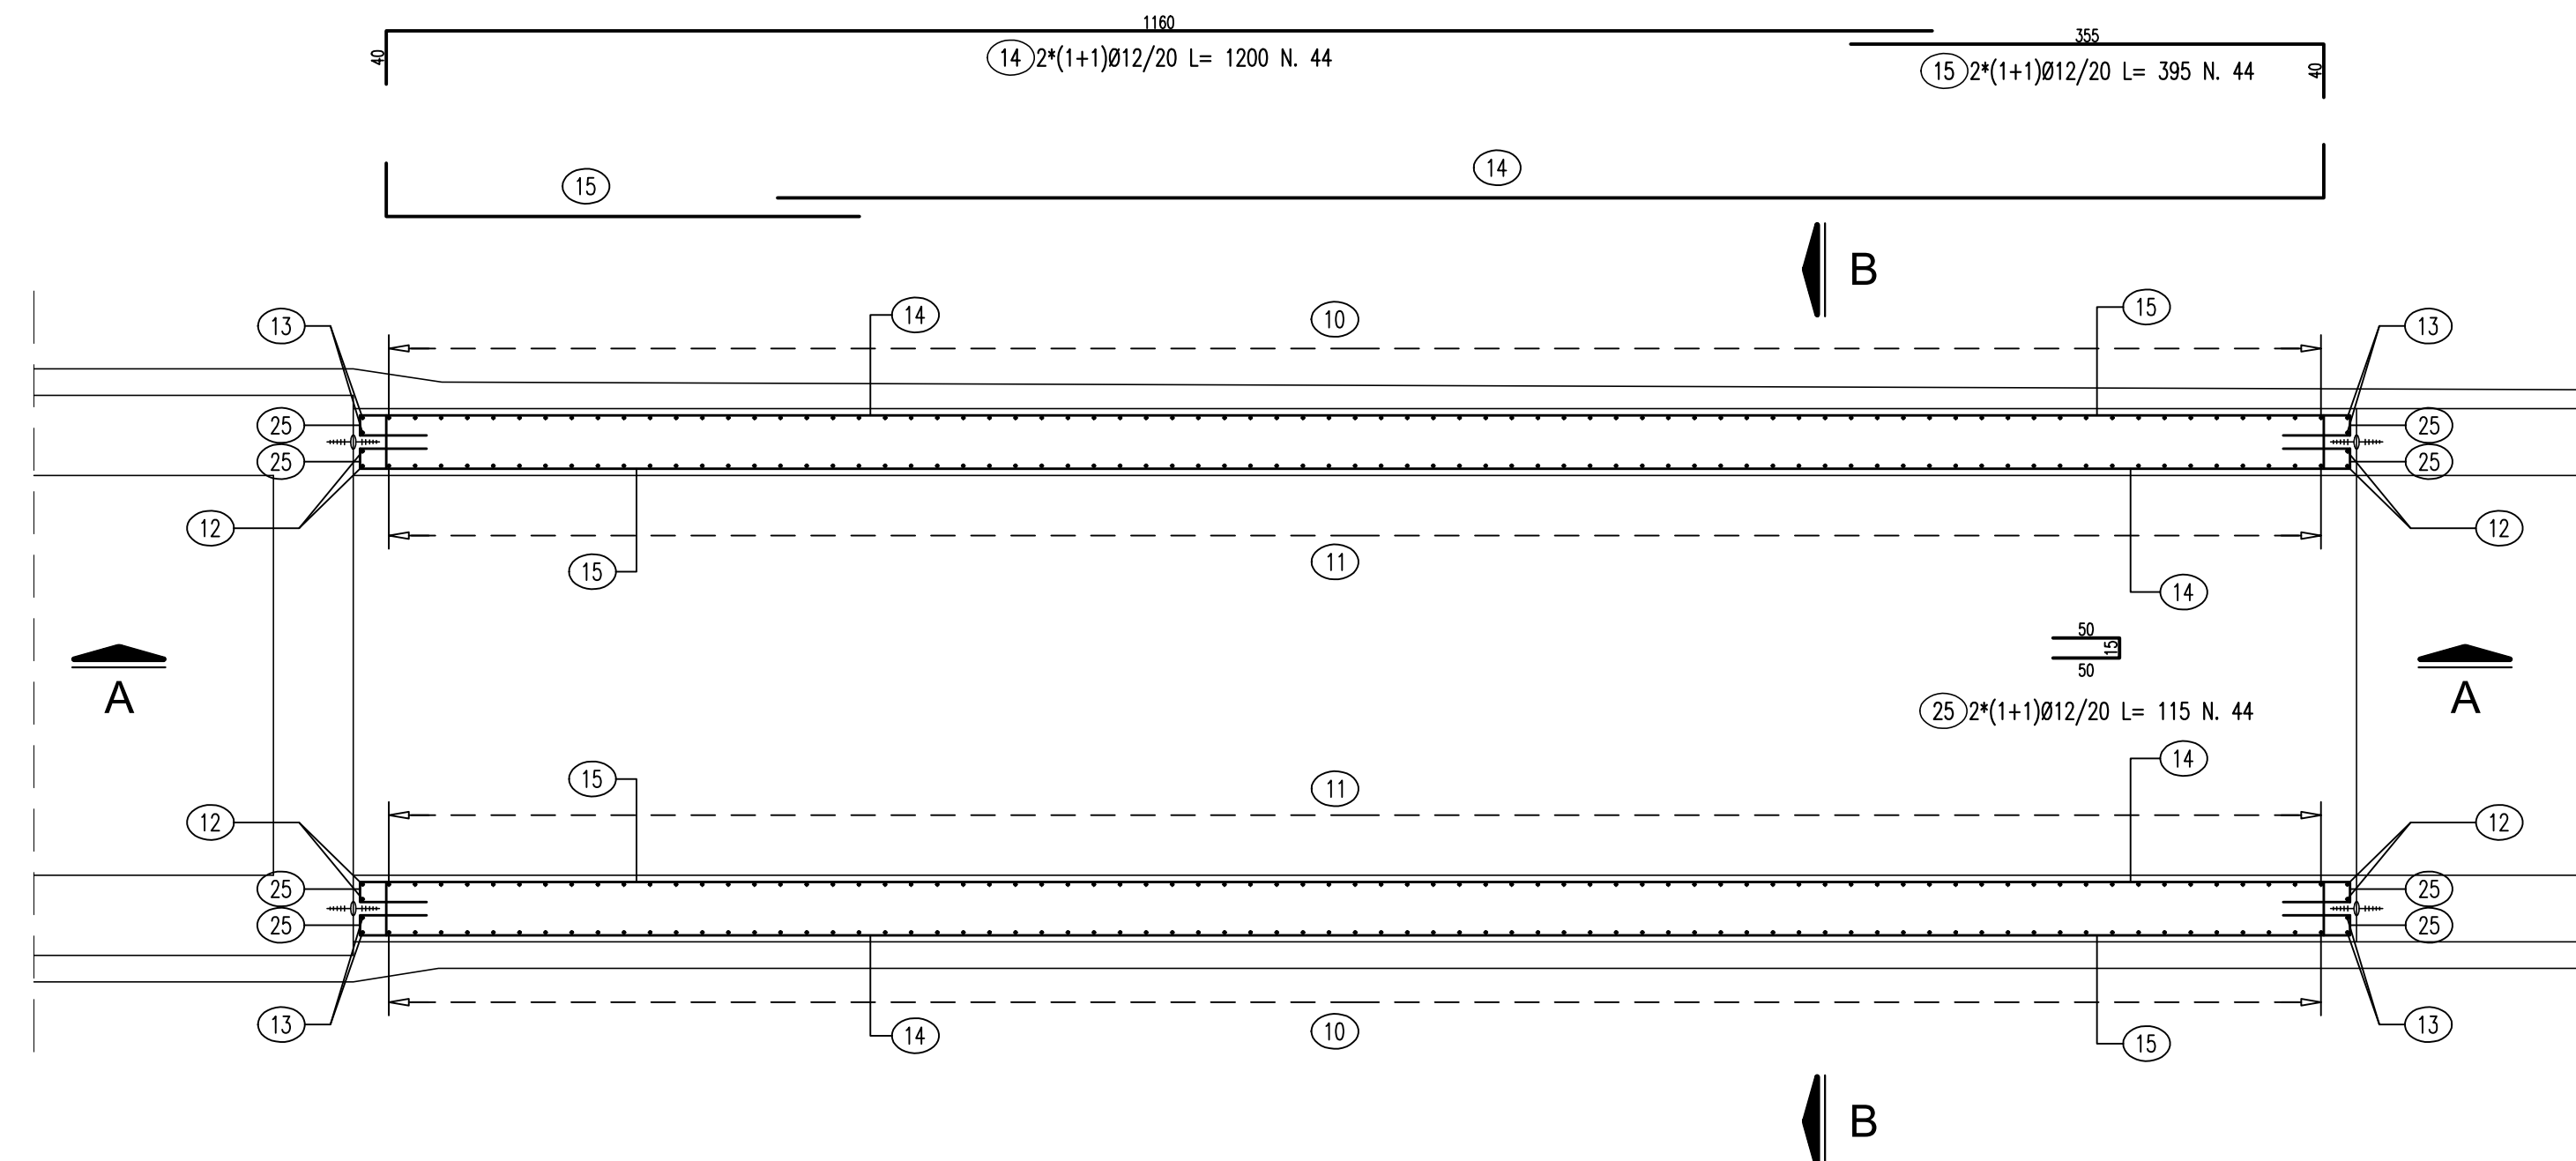

SEZIONE A-A scala 1:50

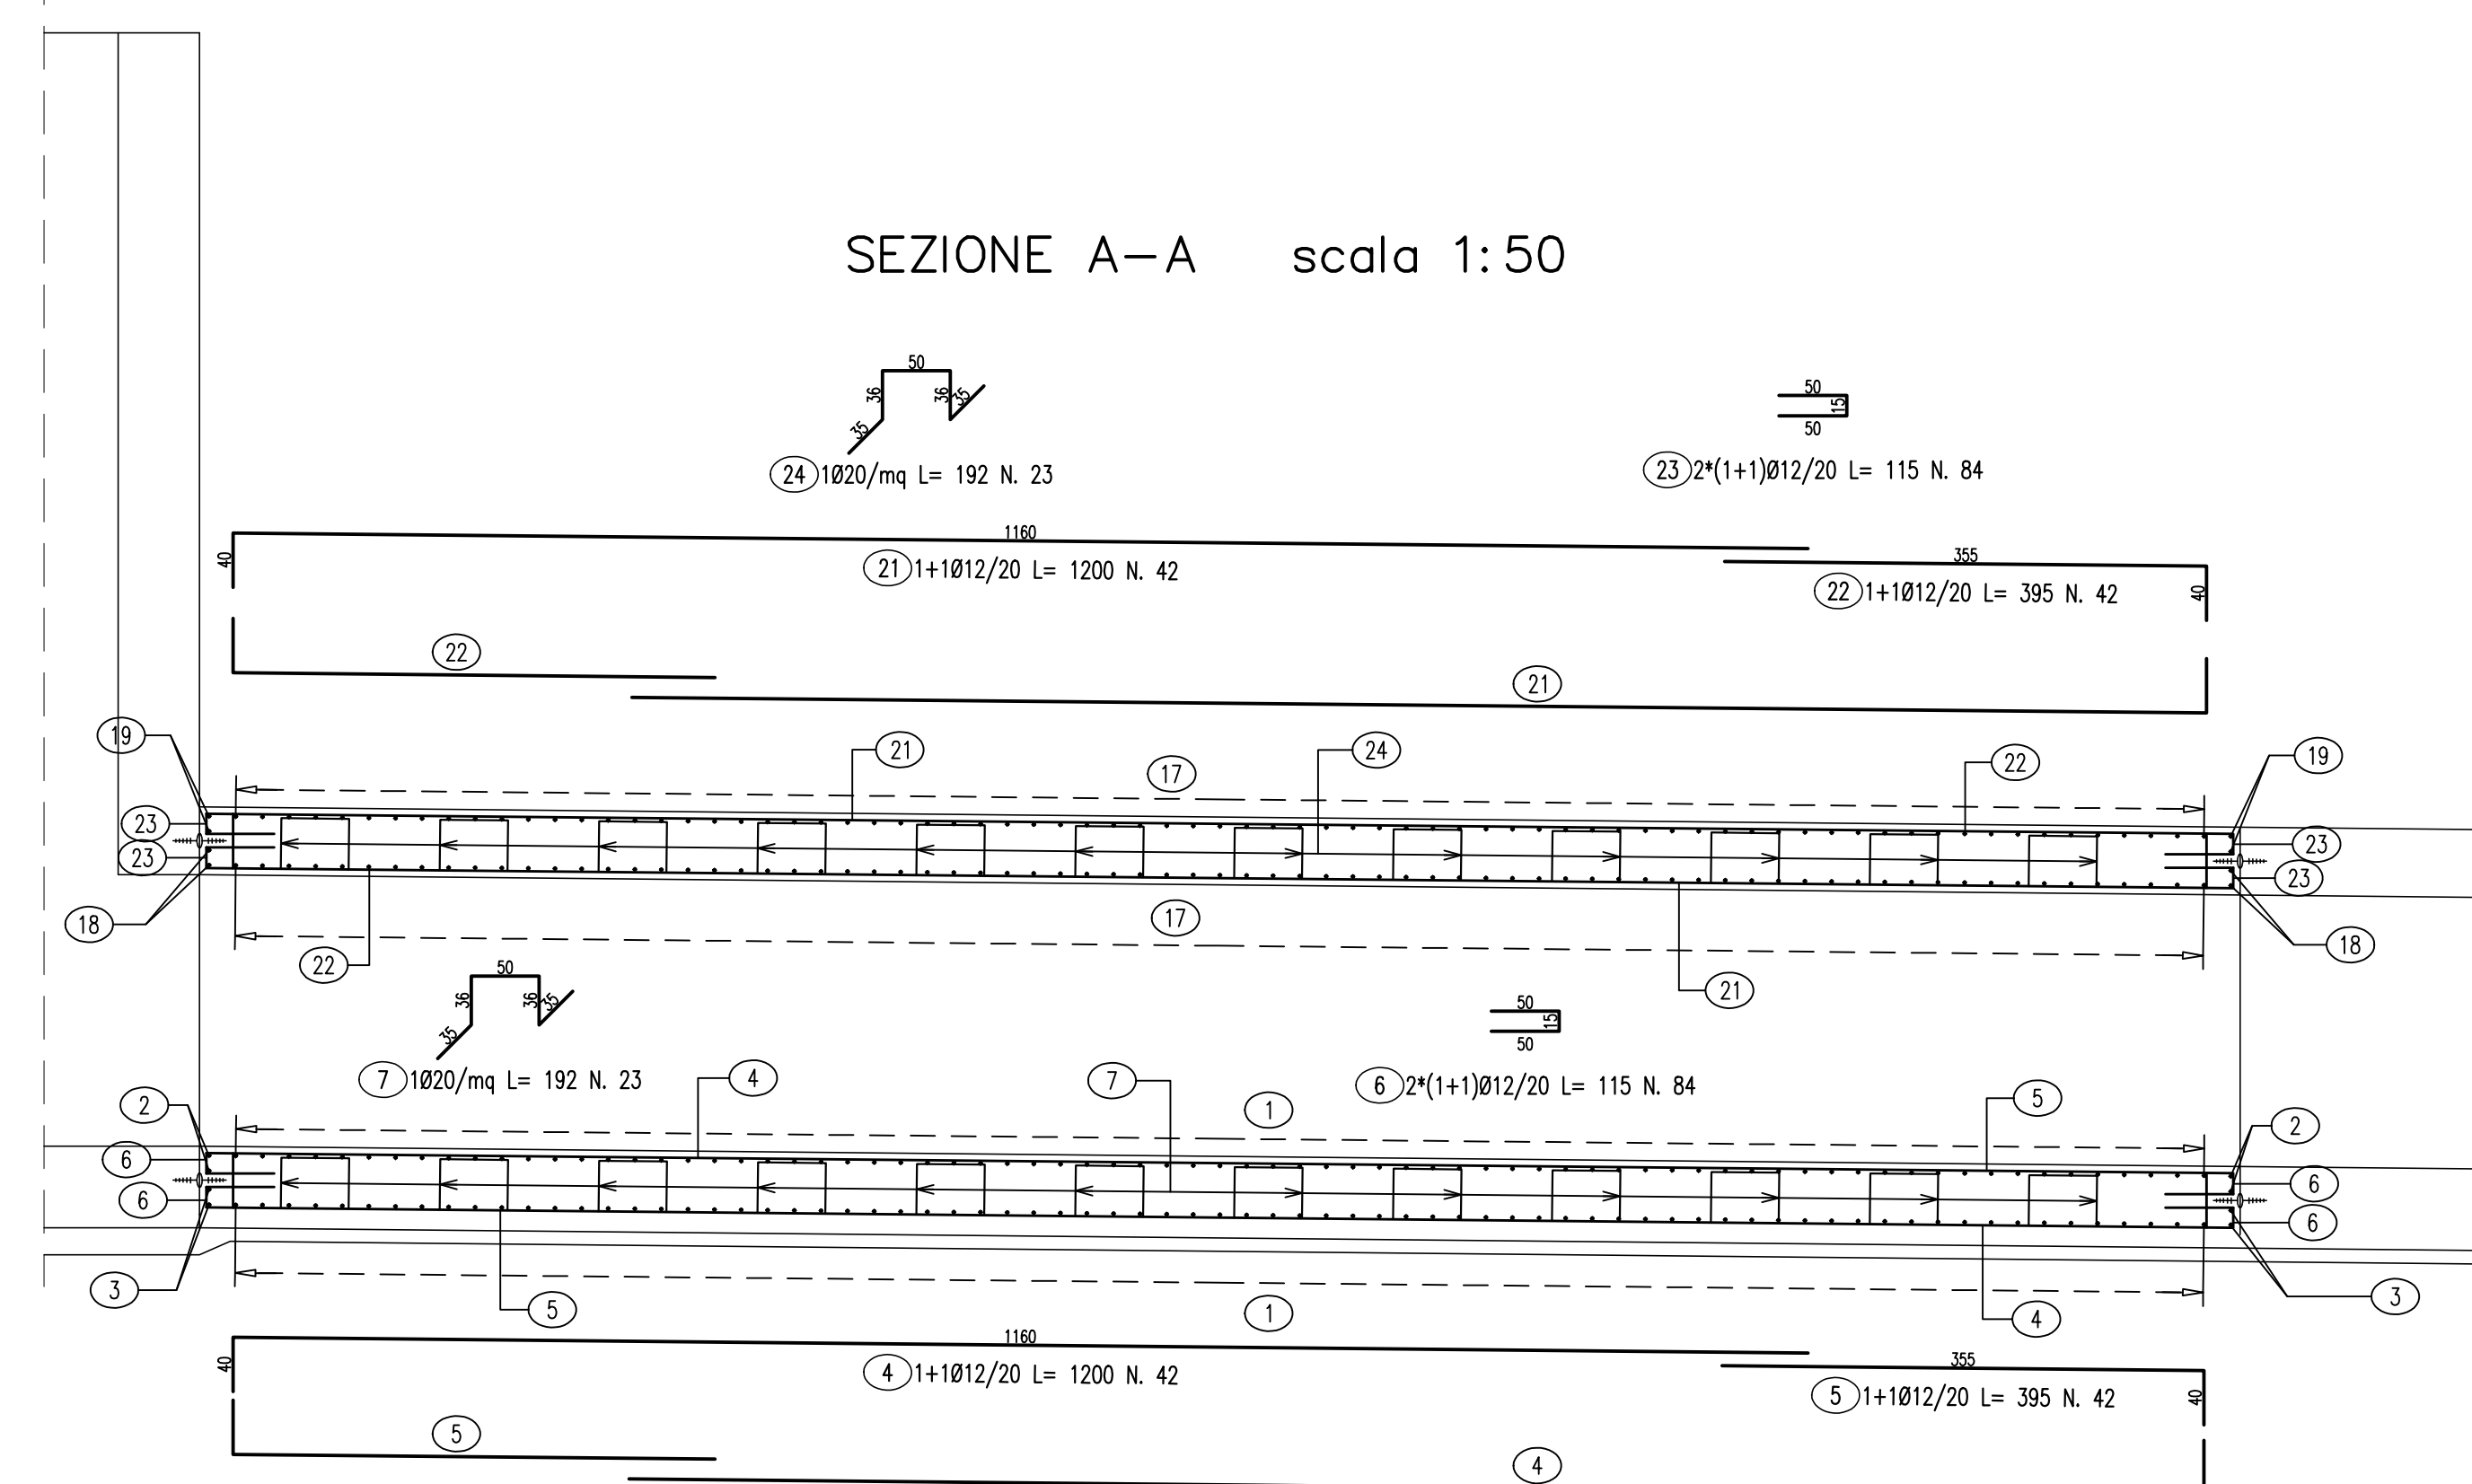


SEZIONE B-B scala 1:50

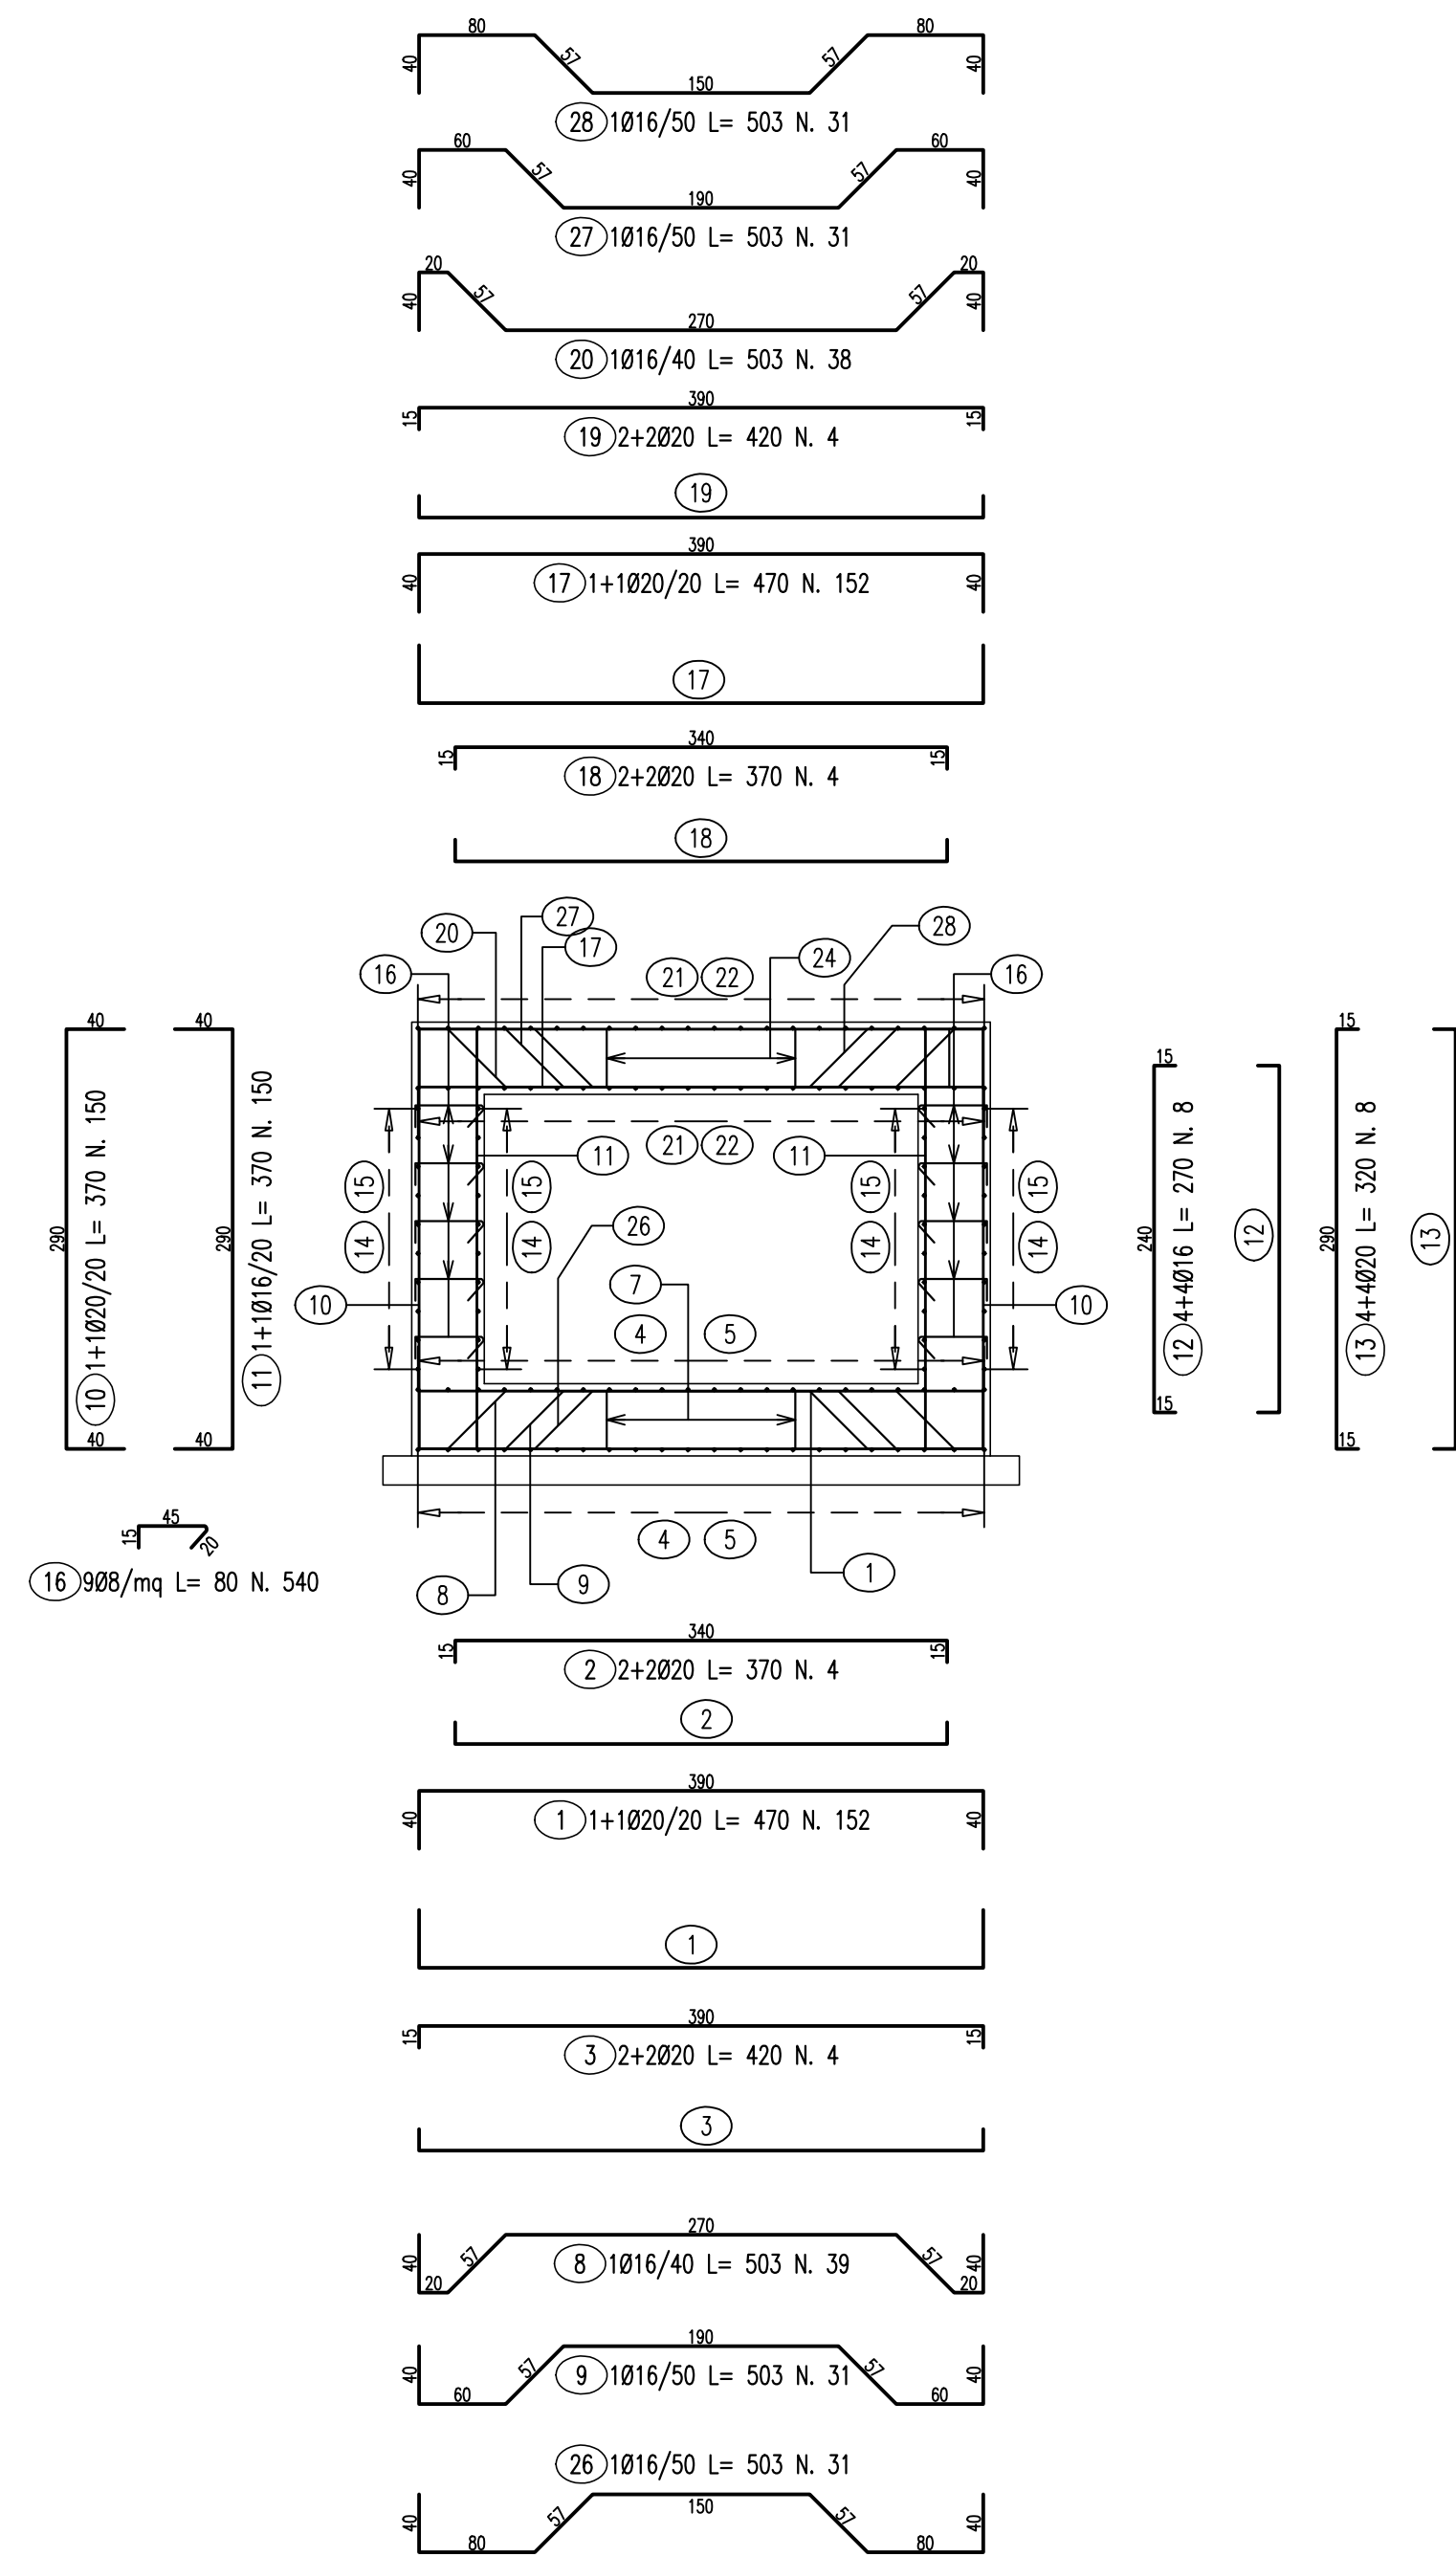


LISTA FERRI: TOMBINO-MURO-T.A.							
Pos.	Dia Ø	Ferri	Totale Ferri	Lung(cm)	kg/m ³	Sagomatura	Tot. Kg
1	20	1+1	152	470	2.466		1761.7
2	20	2+2	4	370	2.466		36.5
3	20	2+2	4	420	2.466		41.4
4	12	1+1	42	1200	0.888		447.6
5	12	1+1	42	395	0.888		147.3
6	12	2*(1+1)	84	115	0.888		85.8
7	20	1	23	192	2.466		108.9
8	16	1	39	503	1.578		309.6
9	16	1	31	503	1.578		246.1
10	20	1+1	150	370	2.466		1368.6
11	16	1+1	150	370	1.578		875.8
12	16	4+4	8	270	1.578		34.1
13	20	4+4	8	320	2.466		65.1
14	12	2*(1+1)	44	1200	0.888		458.9
15	12	2*(1+1)	44	395	0.888		154.3
16	8	9	540	80	0.394		170.2
17	20	1+1	152	470	2.466		1761.7
18	20	2+2	4	370	2.466		36.5
19	20	2+2	4	420	2.466		41.4
20	16	1	38	503	1.578		301.6
22	12	1+1	42	1200	0.888		447.6
22	12	1+1	42	395	0.888		147.3
23	12	2*(1+1)	84	115	0.888		85.8
24	20	1	23	192	2.466		108.9
25	12	2*(1+1)	44	115	0.888		44.9
26	16	1	31	503	1.578		246.1
27	16	1	31	503	1.578		246.1
28	16	1	31	503	1.578		246.1
TOTALE PESO						kg	10033.8

TOMBINO COMPLANARE VALLE


PIANTA scala 1:50

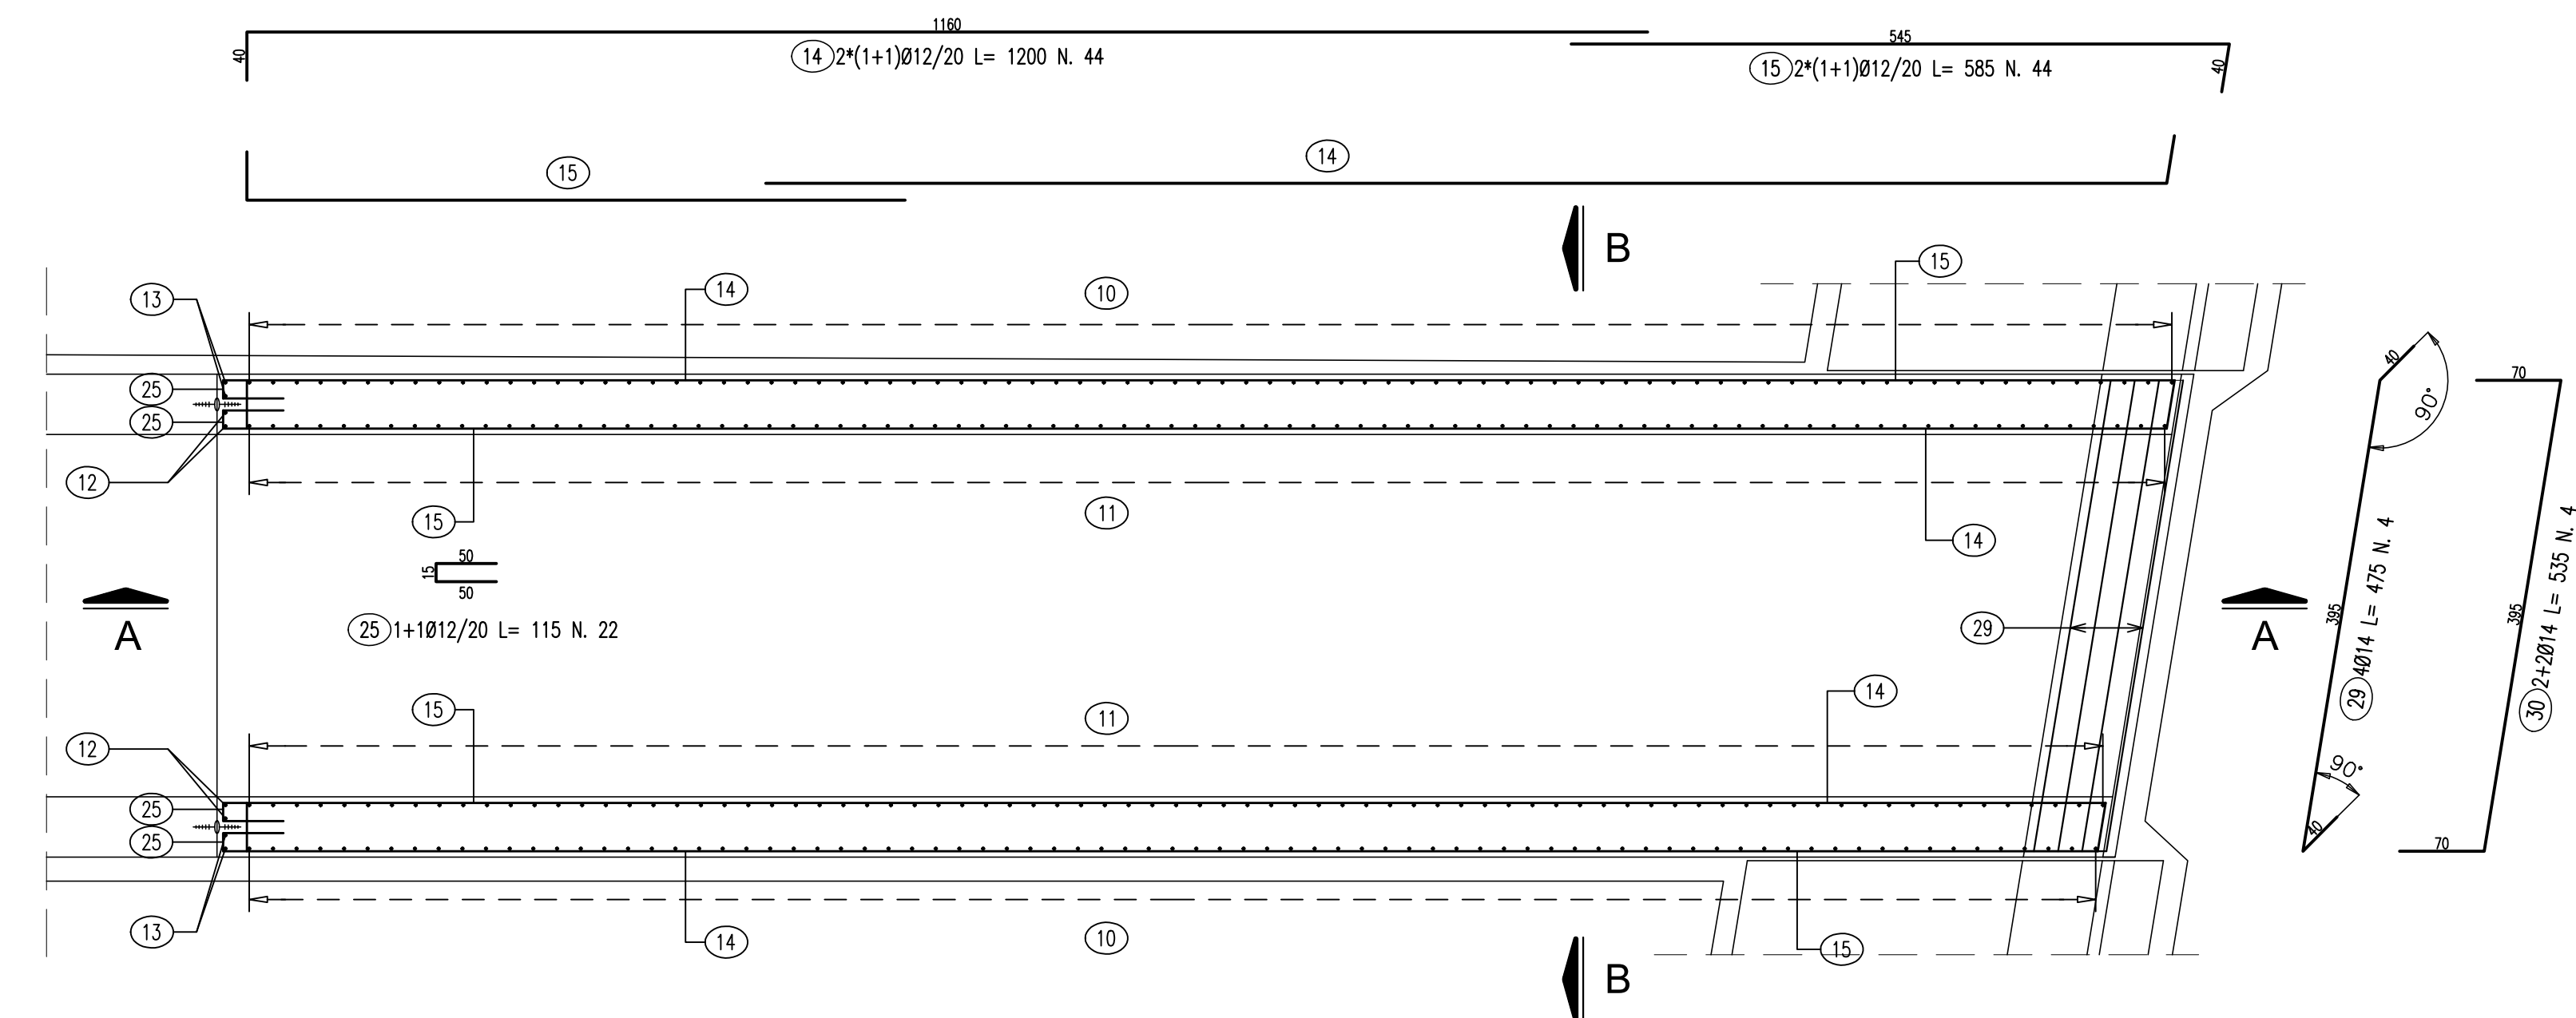

SEZIONE A-A scala 1:50

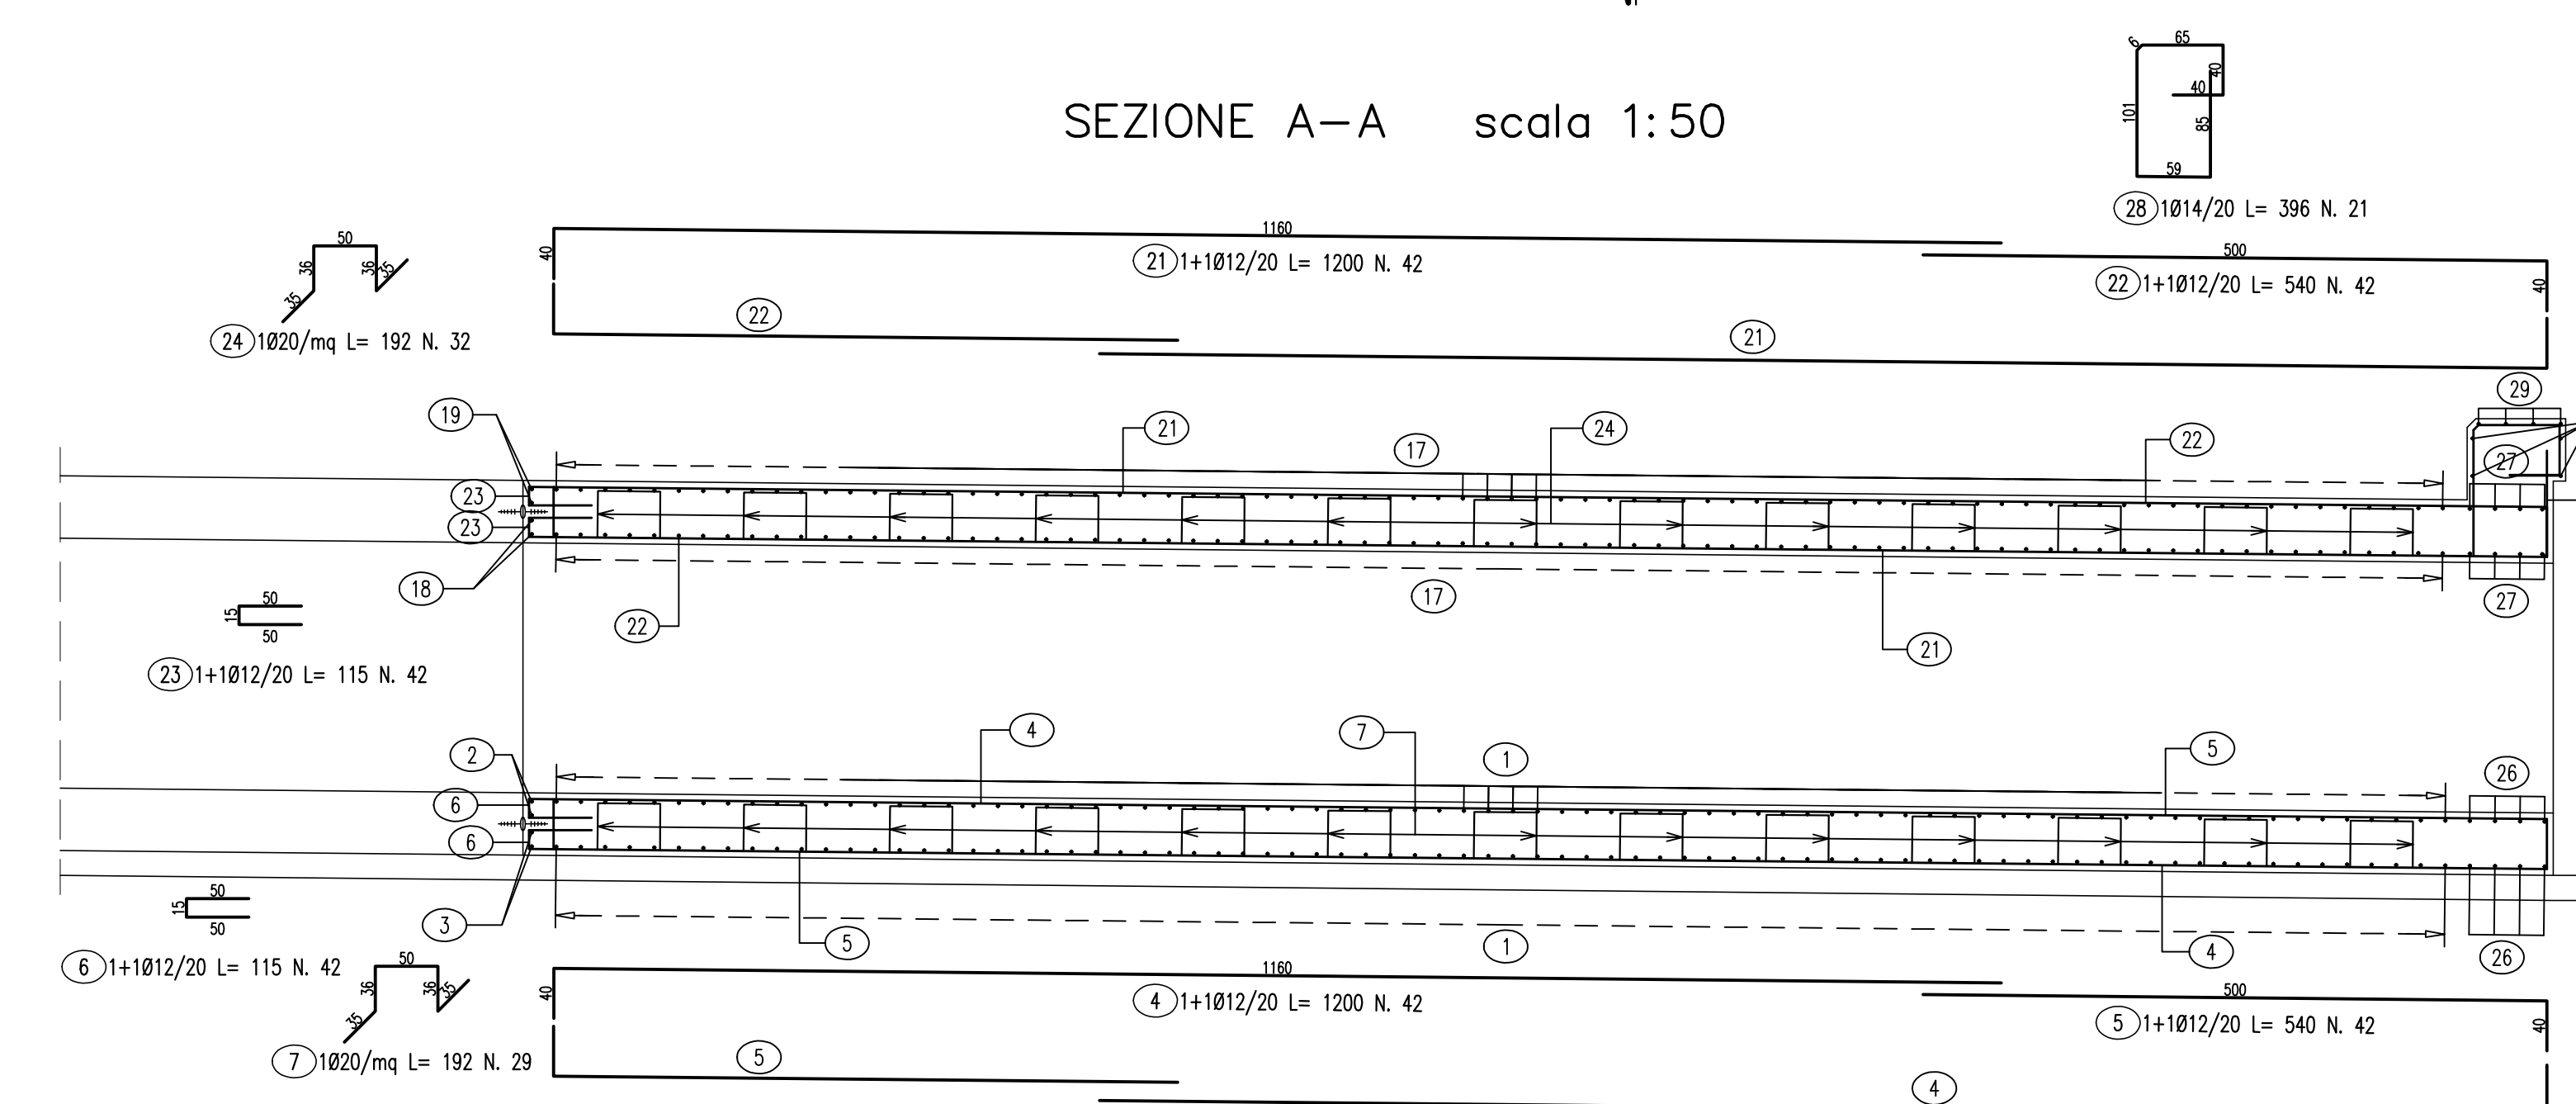

SEZIONE B-B scala 1:50

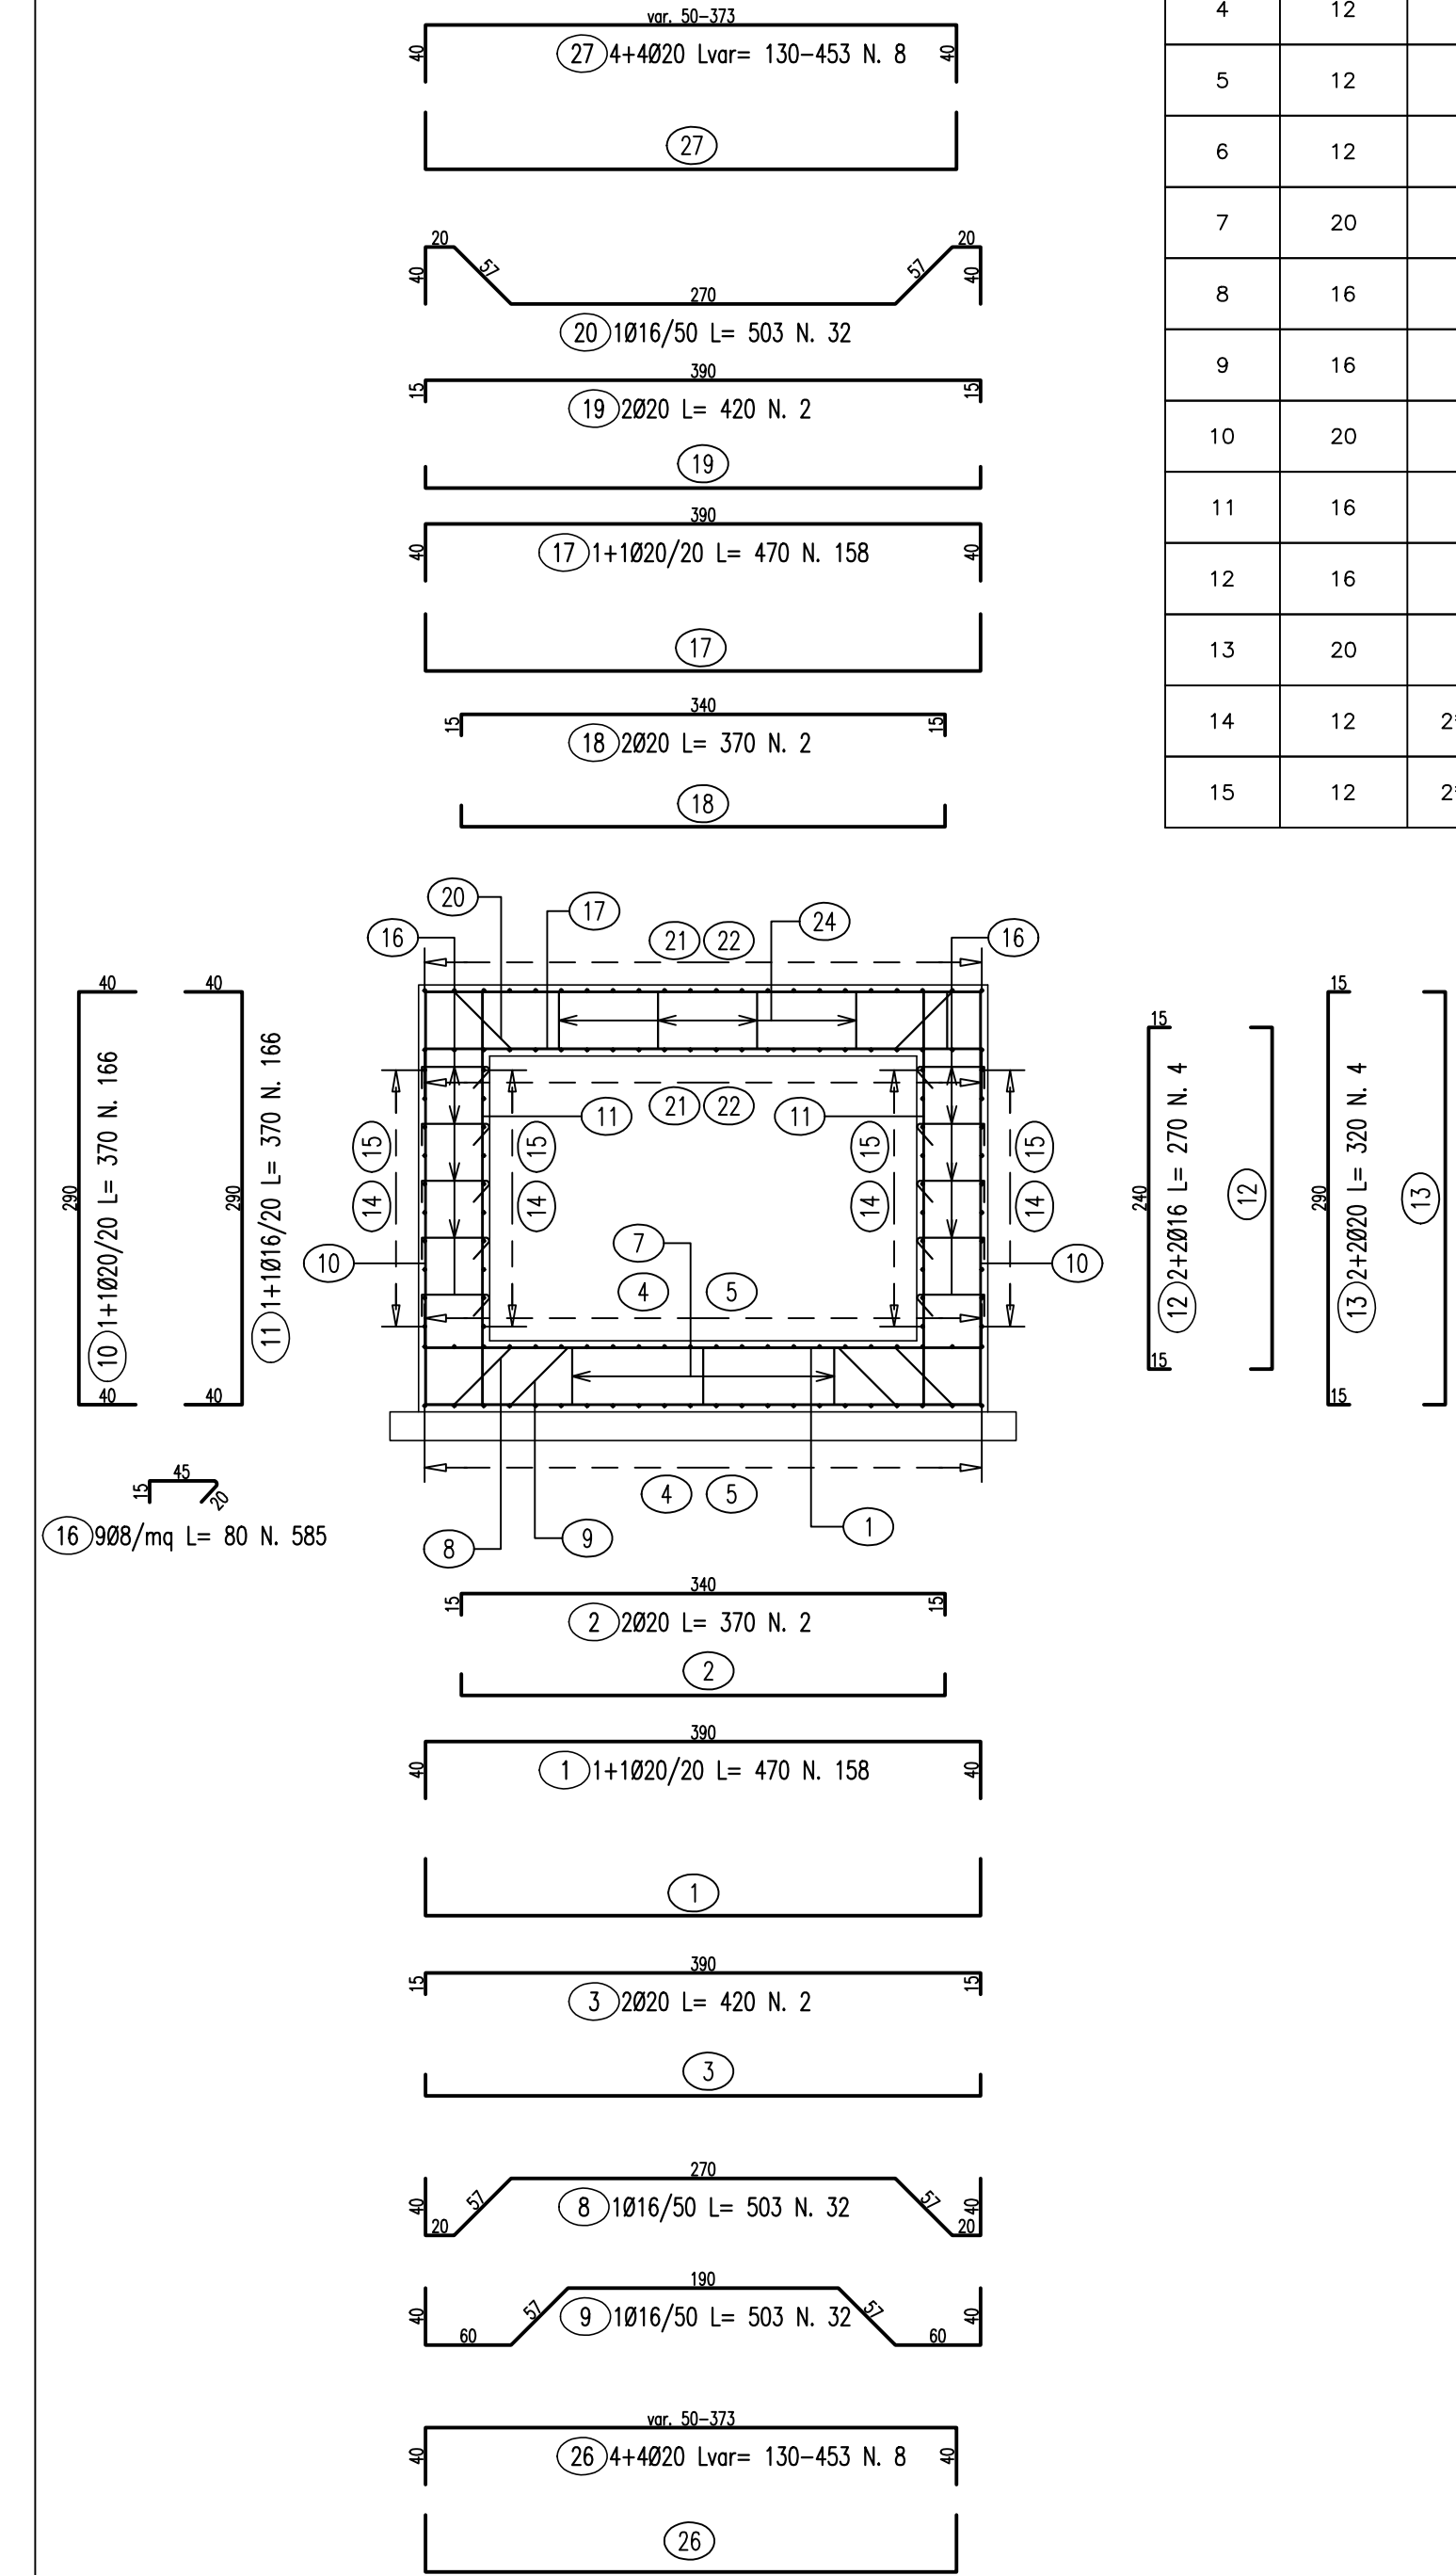

LISTA FERRE: TOMBOINO-COMPLANARE-VALE							
Pos.	Dis	Ferri	Totale Ferri	Lung(cm)	kg/m		Tot. Kg
1	20	1+1	158	470	2.466		1831.3
2	20	2	2	370	2.466		18.2
3	20	2	2	420	2.466		20.7
4	12	1+1	42	1200	0.888		447.6
5	12	1+1	42	540	0.888		201.4
6	12	1+1	42	115	0.888		42.9
7	20	1	29	192	2.466		137.3
8	16	1	32	503	1.578		254.0
9	16	1	32	503	1.578		254.0
10	20	1+1	166	370	2.466		1514.6
11	16	1+1	166	370	1.578		969.2
12	16	2+2	4	270	1.578		17.0
13	20	2+2	4	320	2.466		31.6
14	12	2*(1+1)	44	1200	0.888		466.9
15	12	2*(1+1)	44	585	0.888		226.6

LUSTA FERRI: TOBINO - VALLE						
Pos.	Dia #	Ferri	Totale Ferri	Lung(Cm)	kg/m	
16	8	9	585	80	0.394	184.4
17	20	1+1	158	470	2.466	1831.3
18	20	2	2	370	2.466	18.2
19	20	2	2	420	2.466	20.7
20	16	1	32	503	1.579	254.0
21	12	1+1	42	1200	0.888	447.6
22	12	1+1	42	540	0.888	201.4
23	12	1+1	42	115	0.888	42.9
24	20	1	32	192	2.466	151.5
25	12	1+1	22	115	0.888	22.5
26	20	4+4	8	Vor.130-453	2.466	57.5
27	20	4+4	8	Vor.130-453	2.466	57.5
28	14	1	21	396	1.208	100.5
29	14	4	4	475	1.208	23.0
					TOTALE PESO	9850.1

[illegible]