



MURO DI MONTE


PIANTA SPICCATO scala 1:50

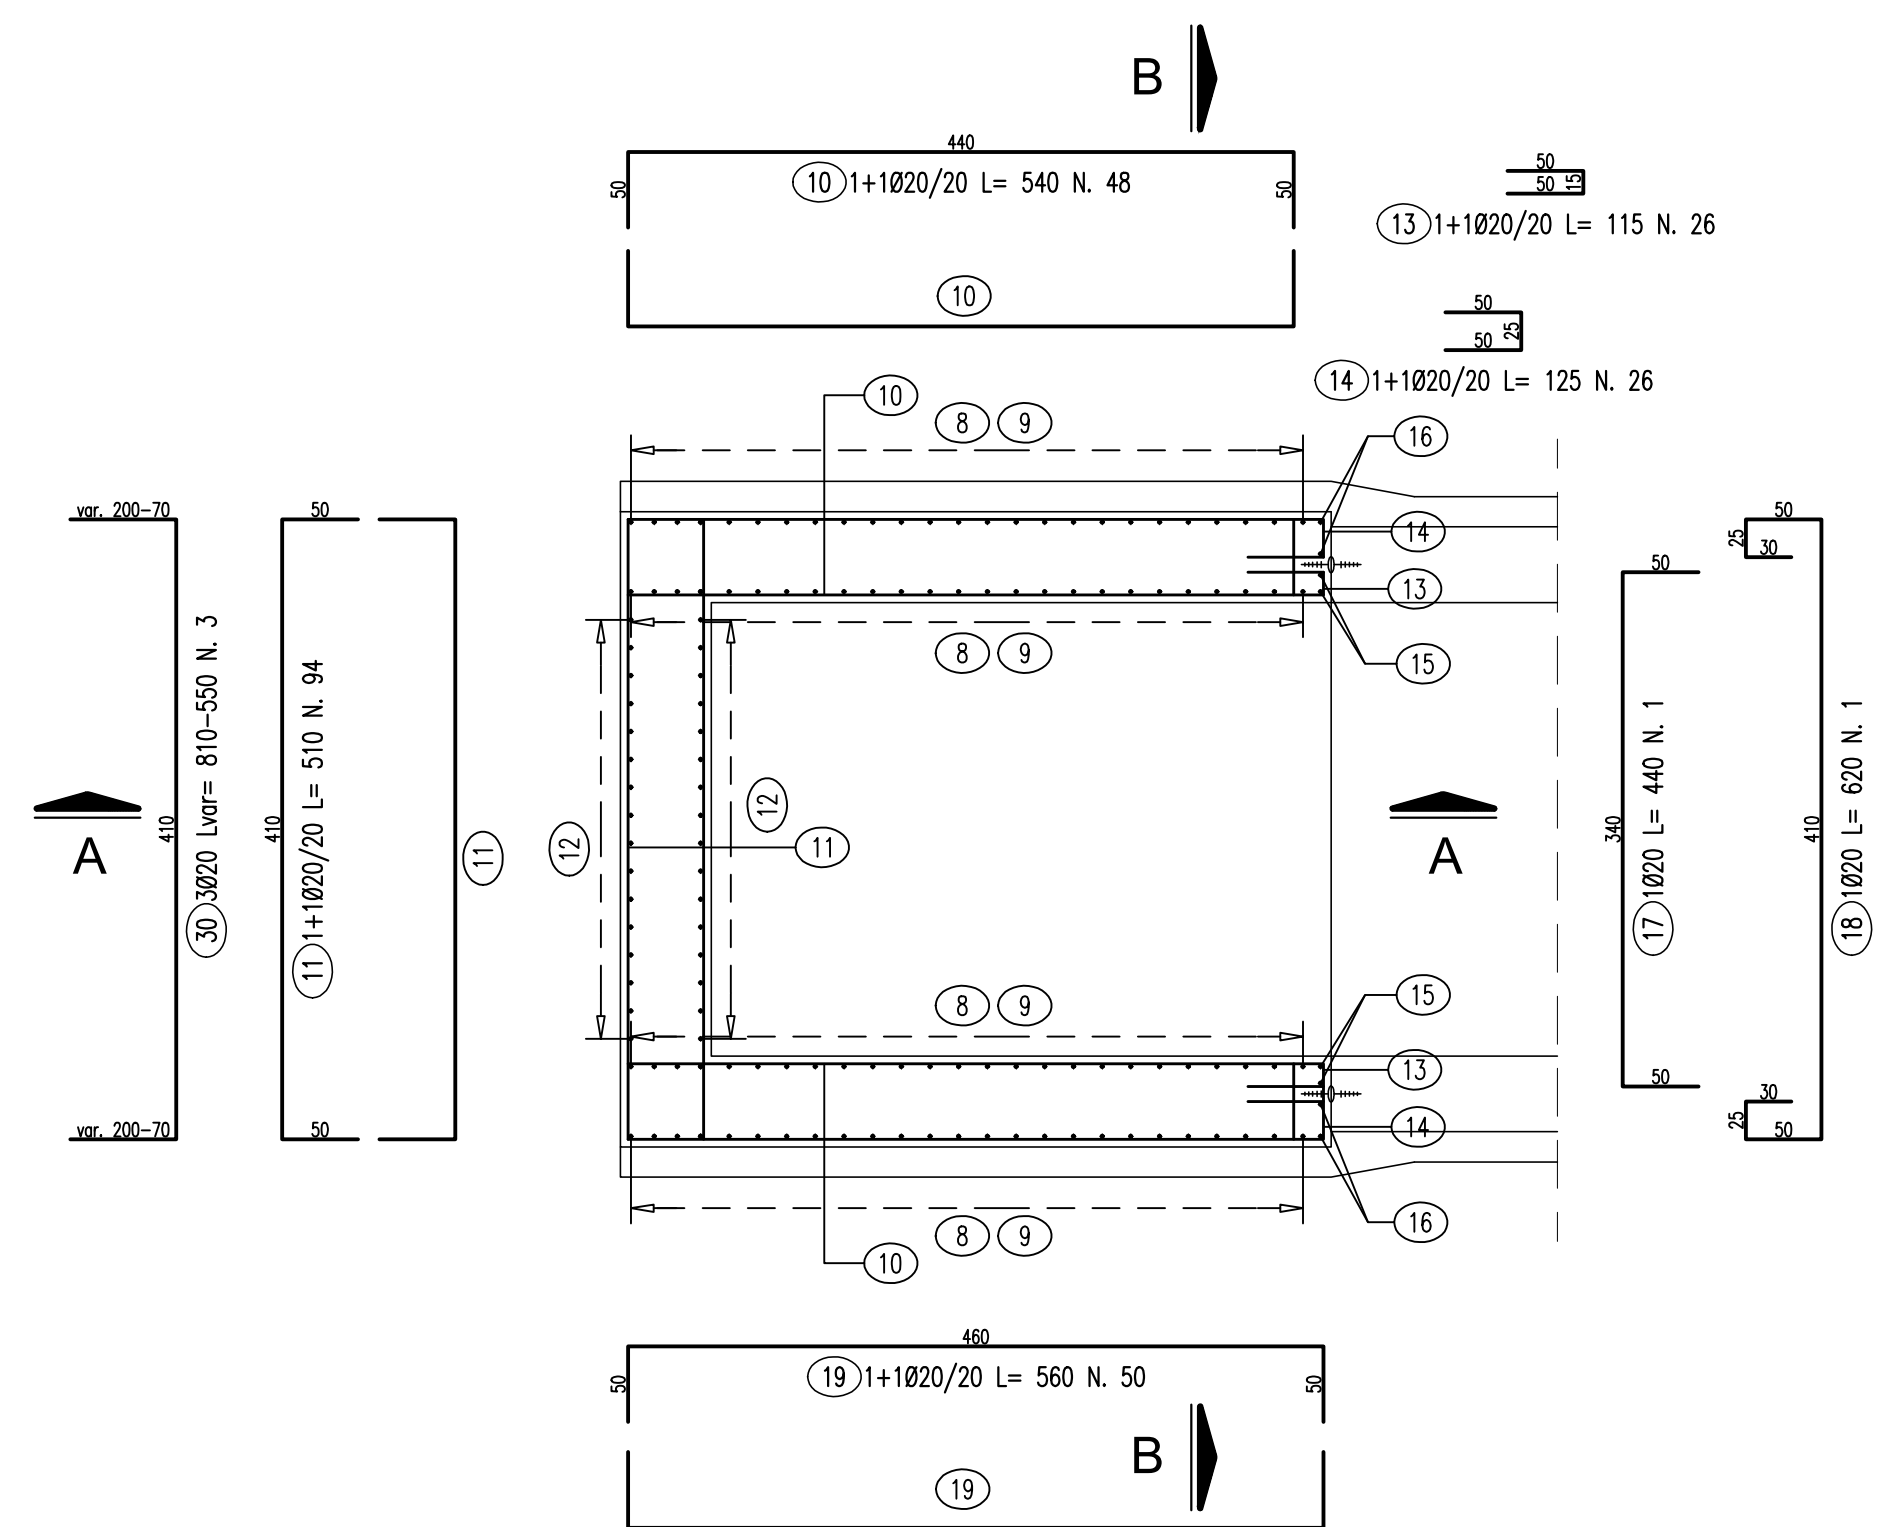


SEZIONE A-A scala 1:50

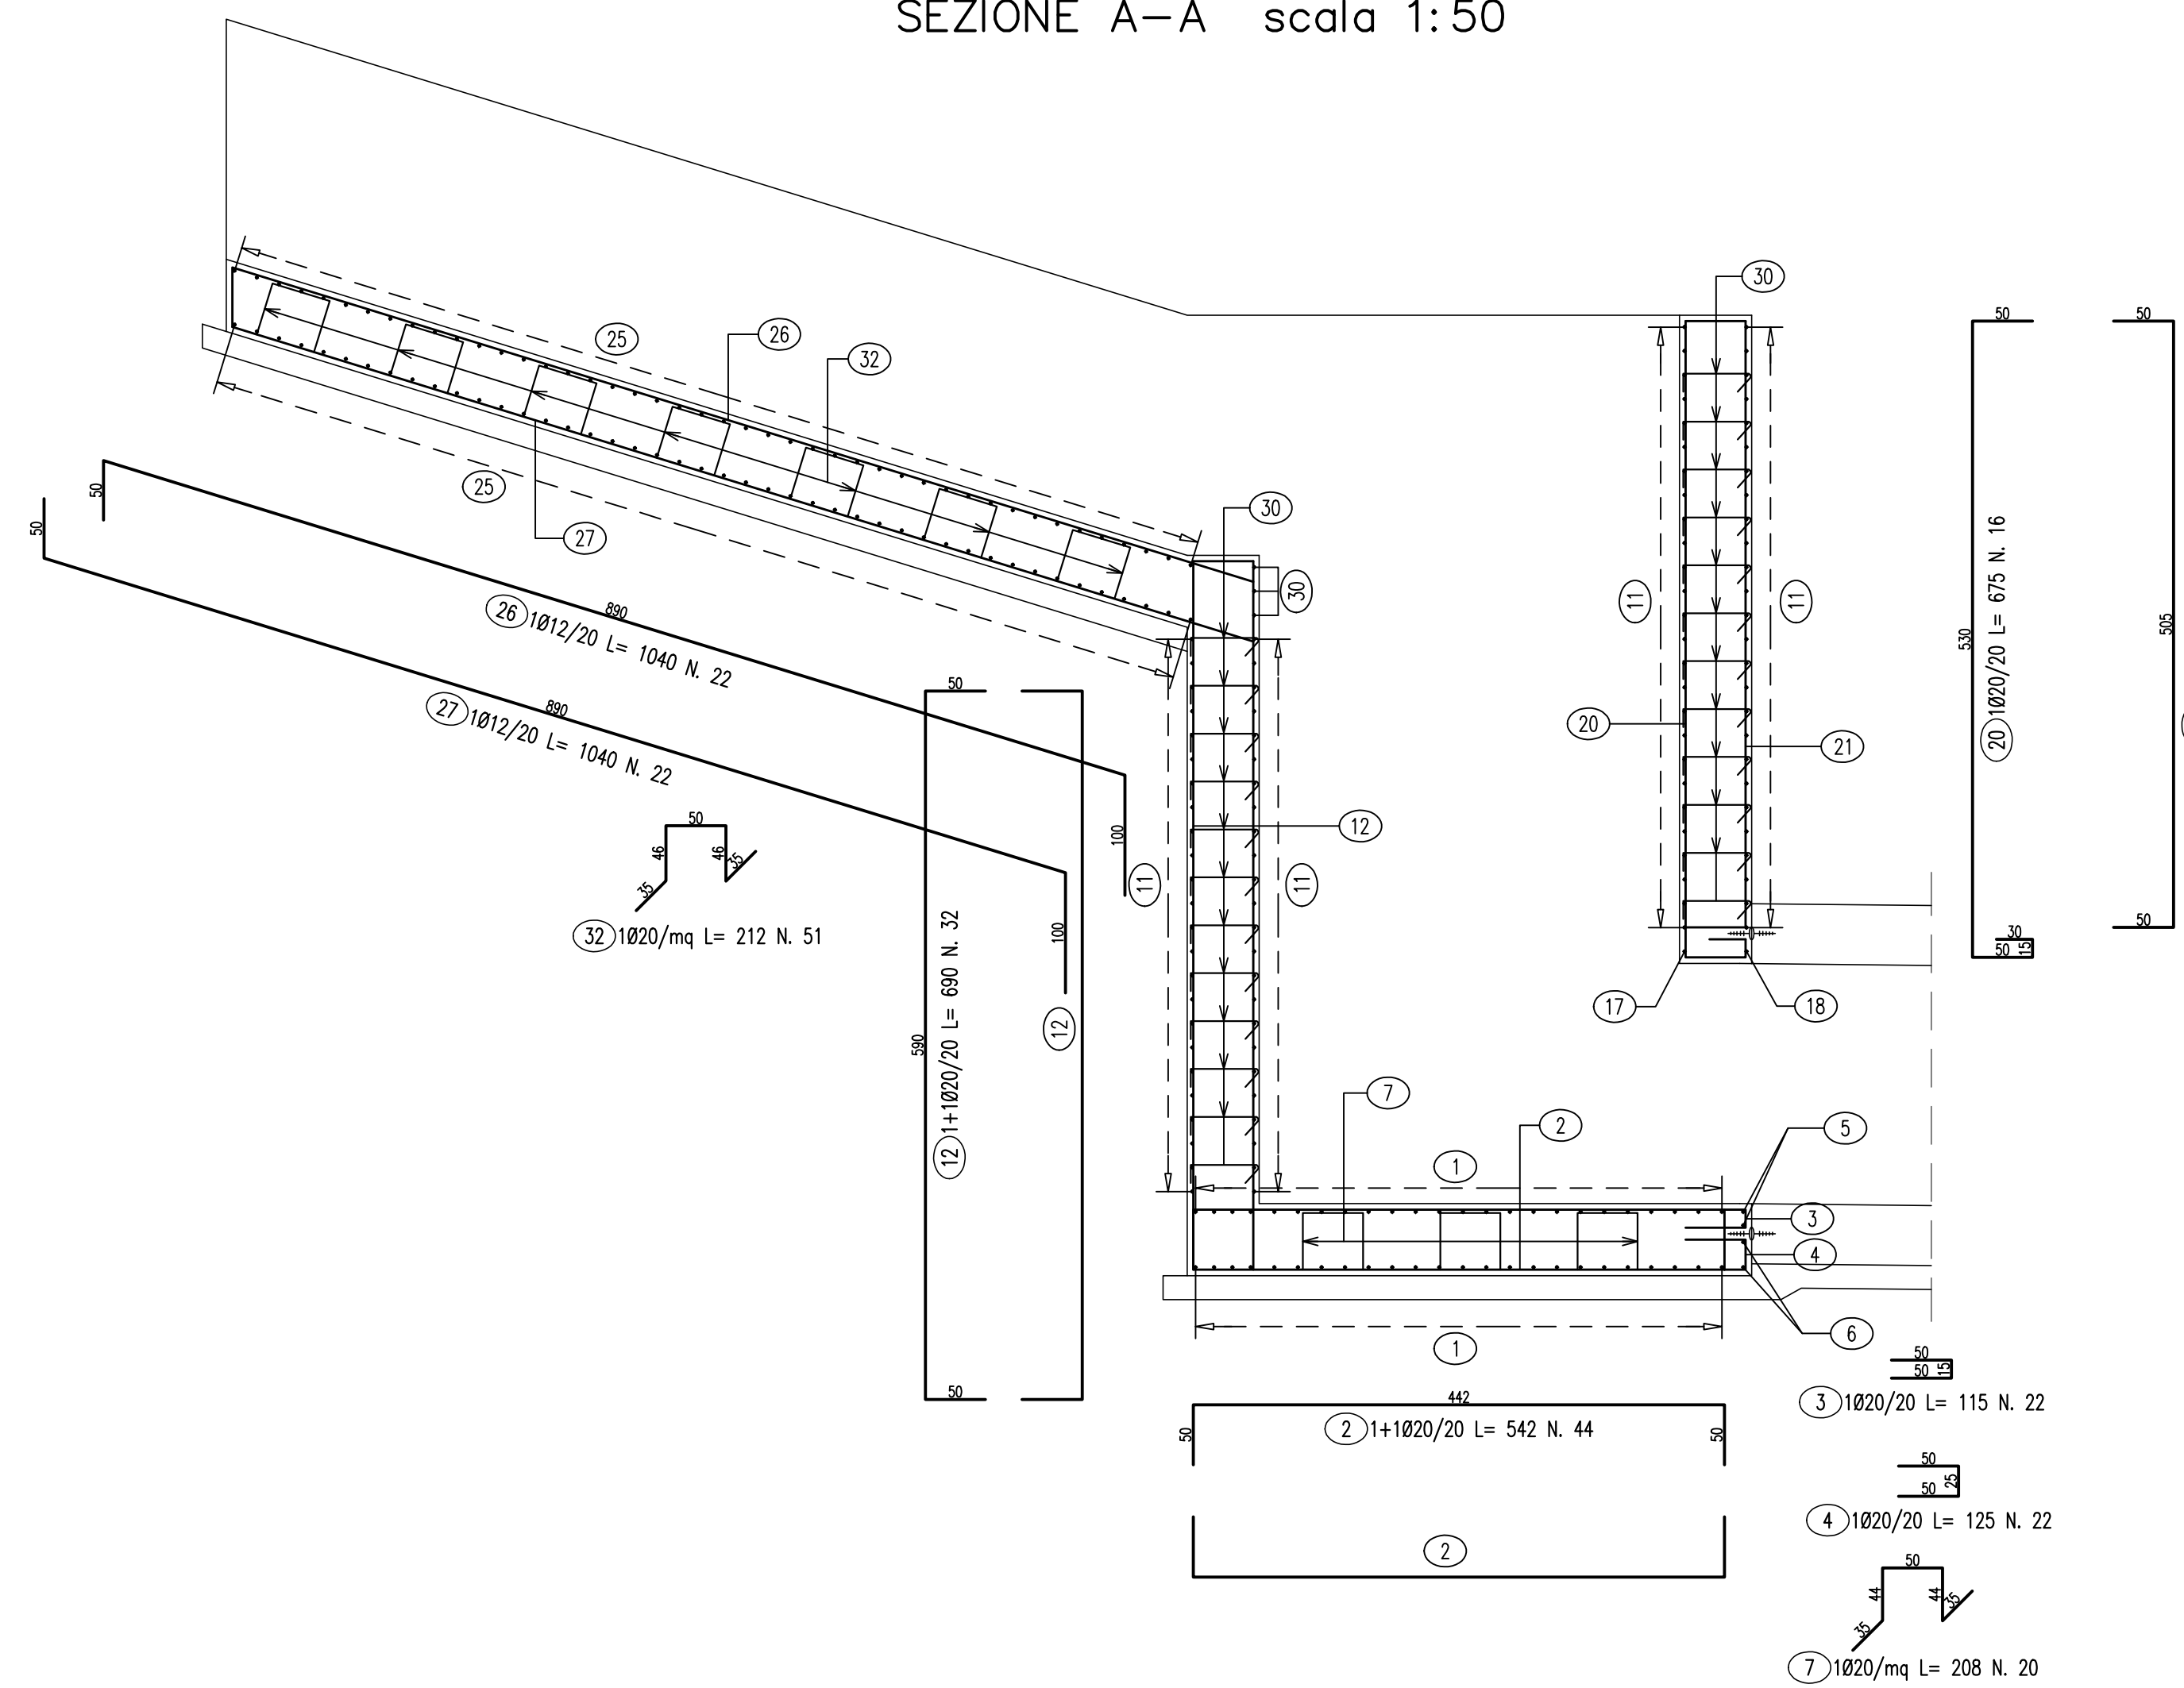


SEZIONE B-B scala 1:50

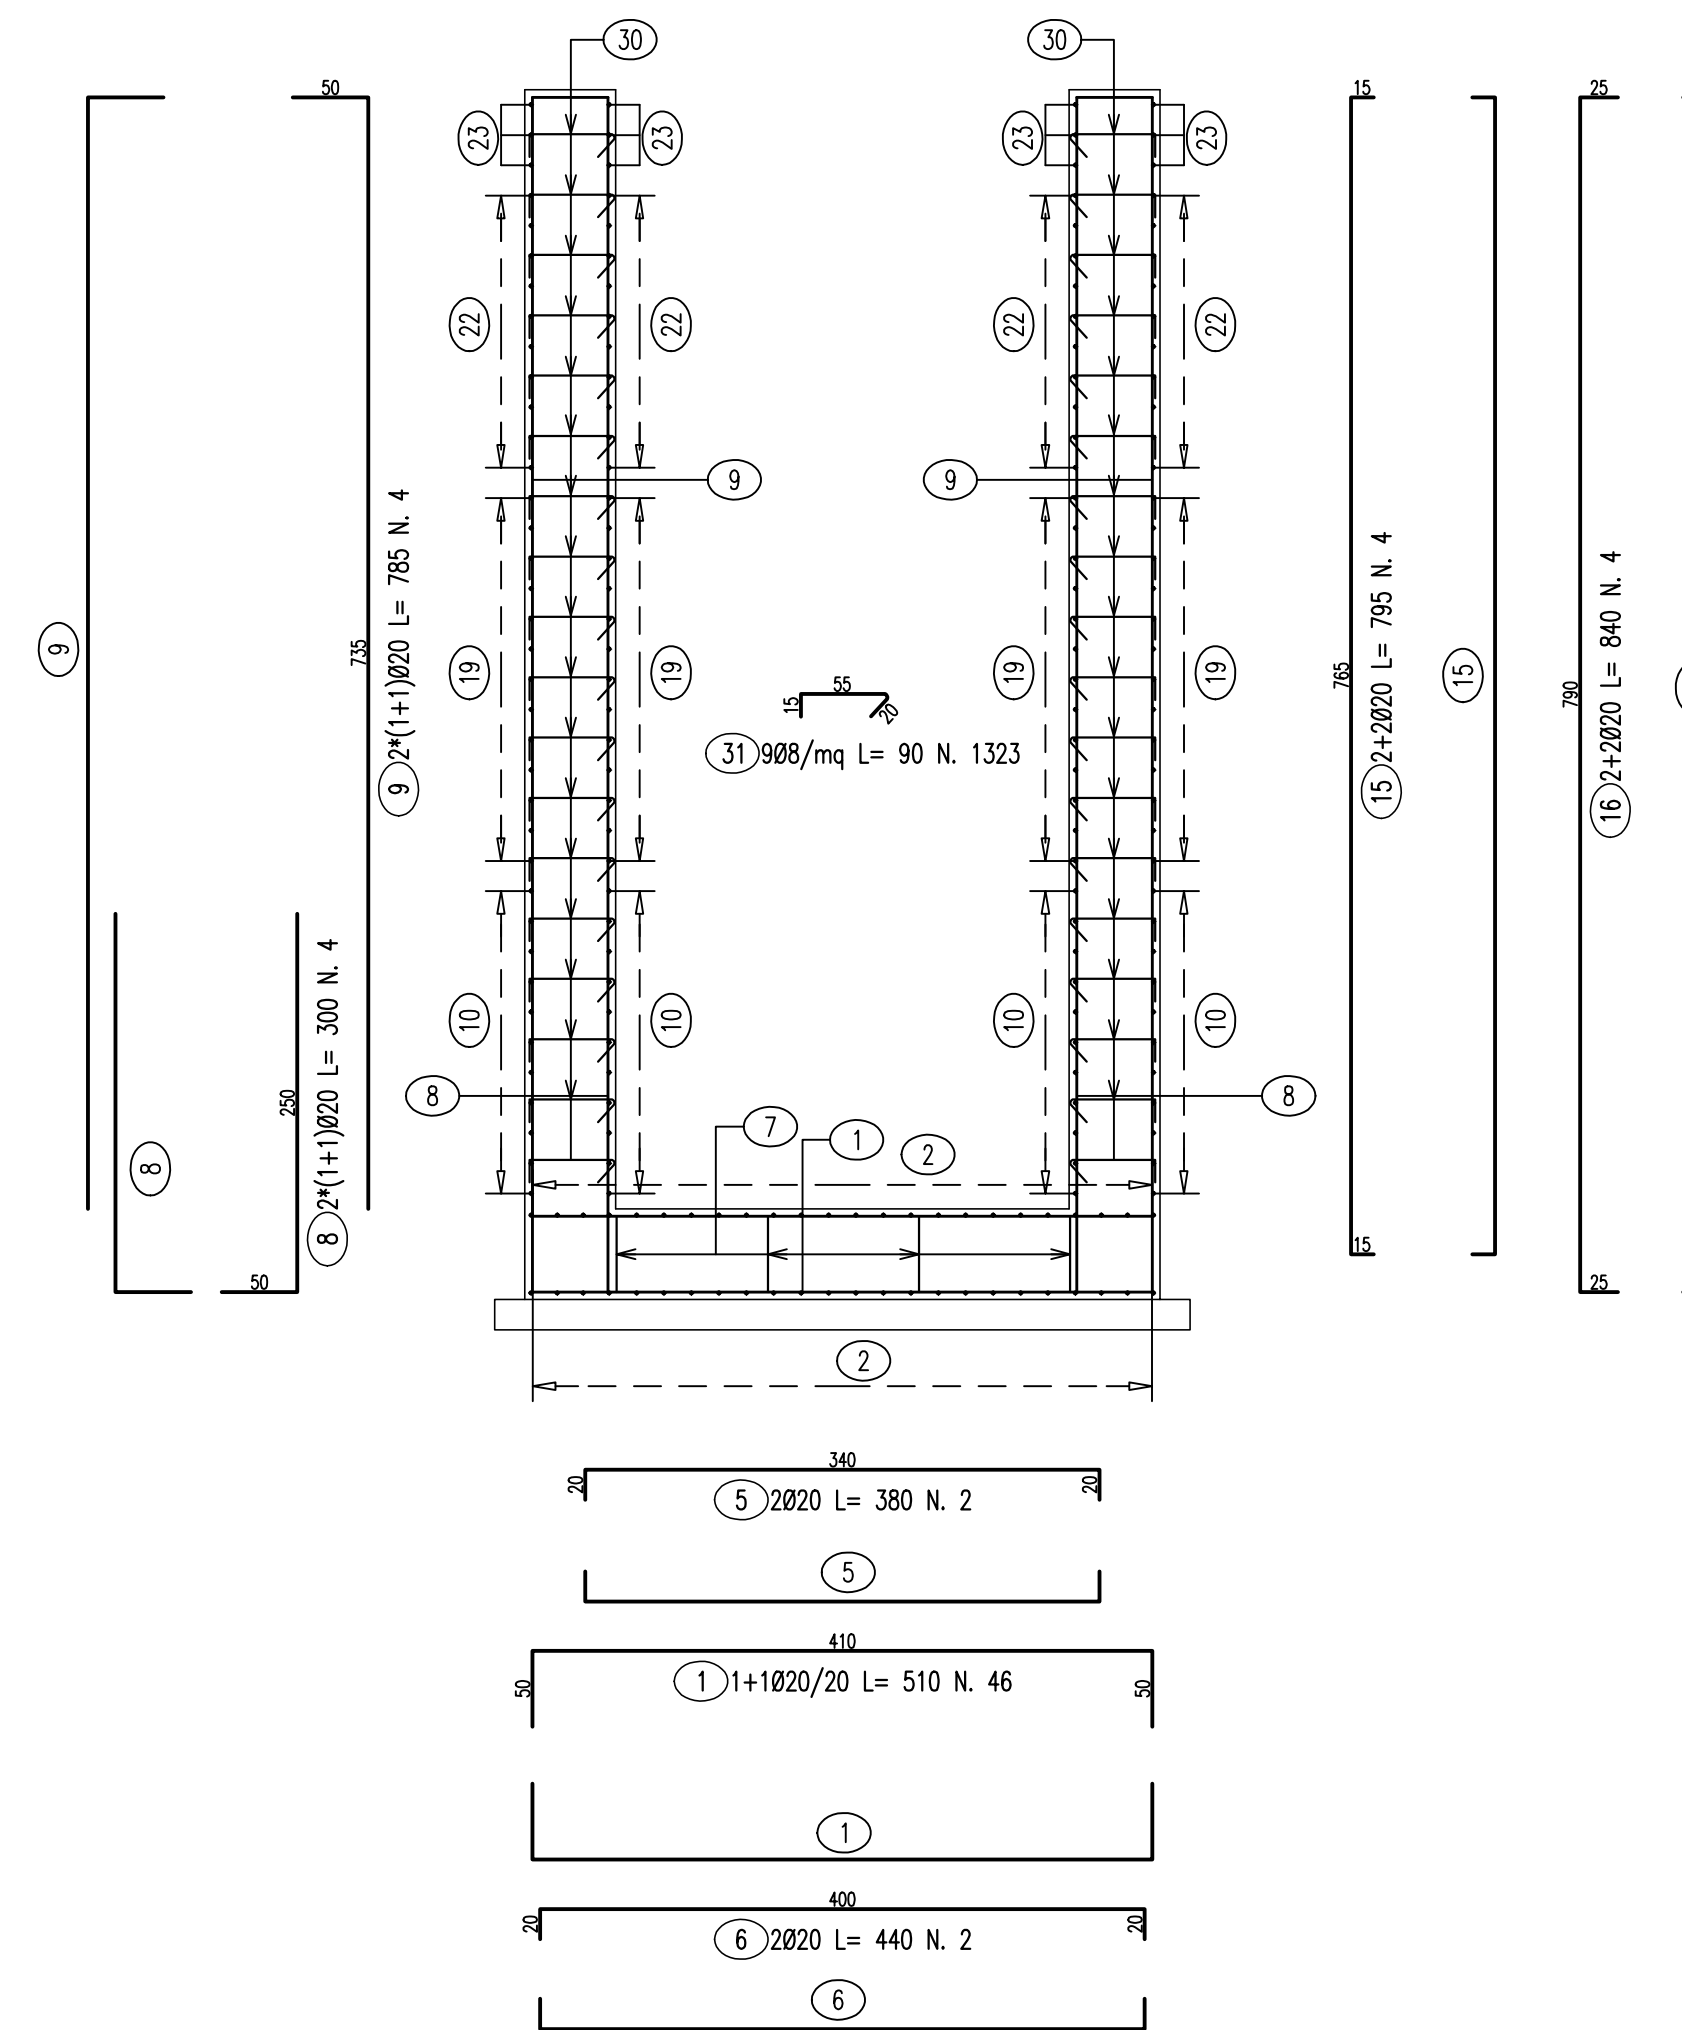


VISTA DALL'ALTO scala 1:50

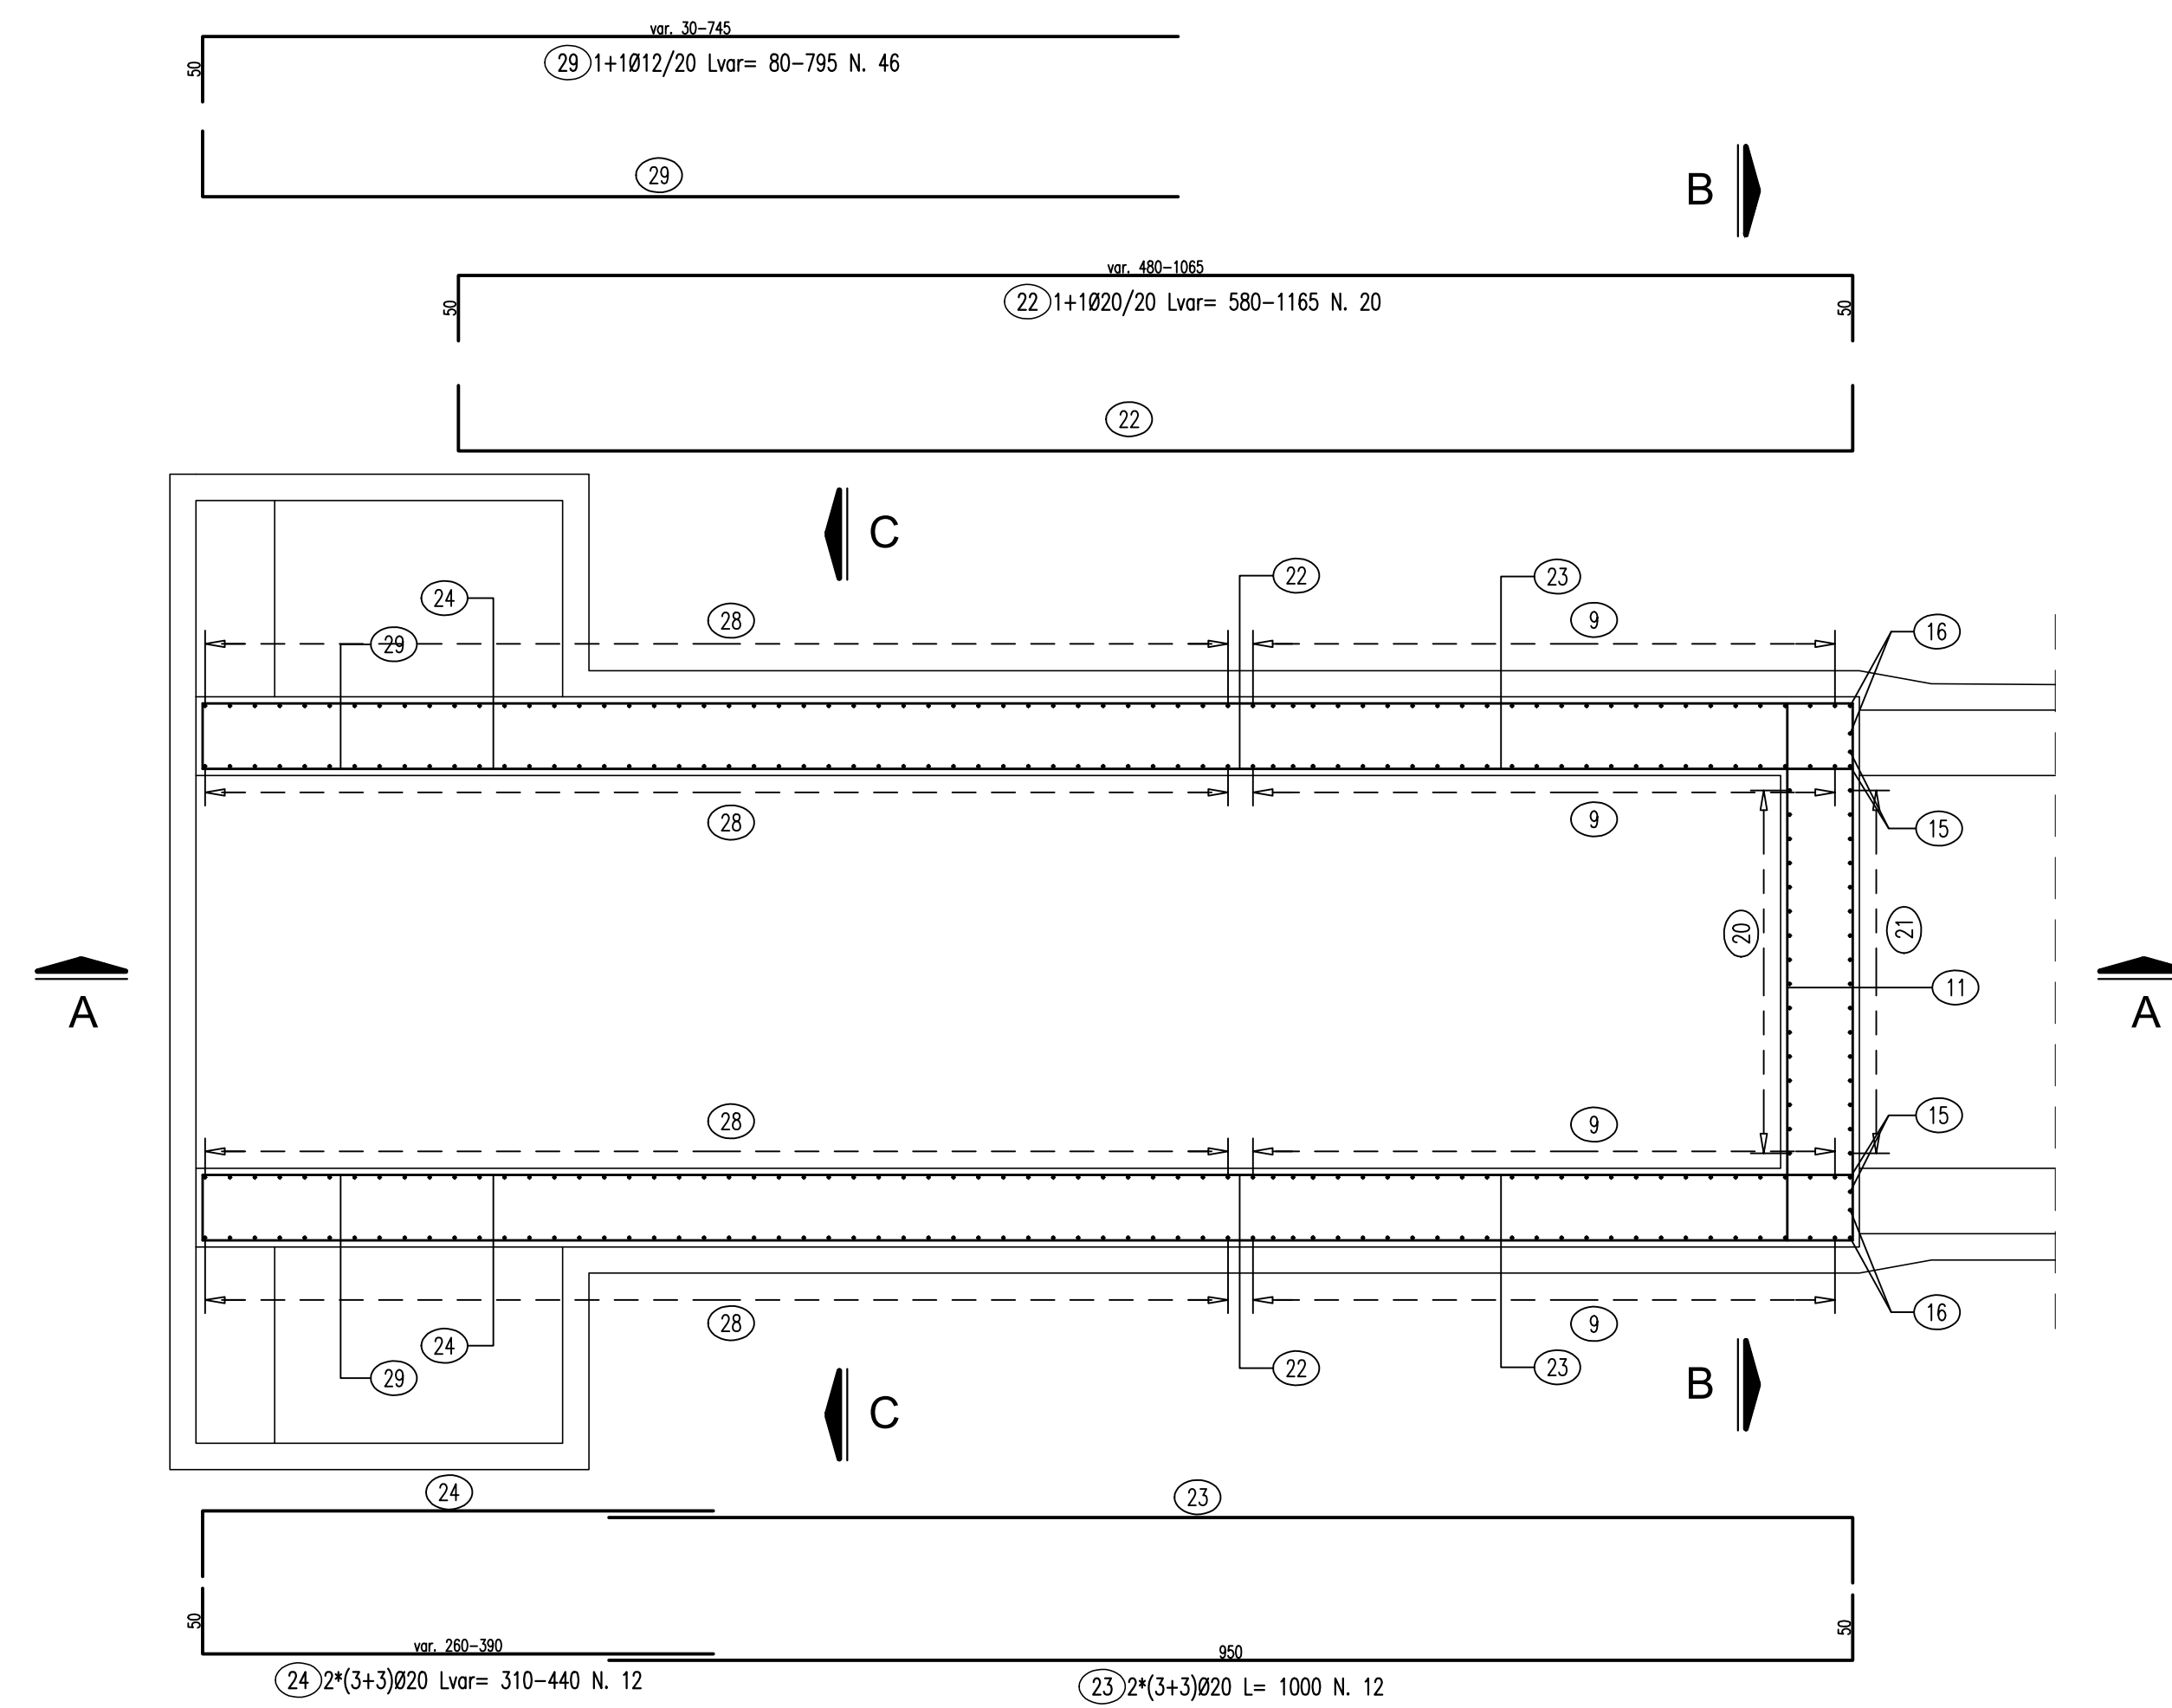


SEZIONE C-C scala 1:50

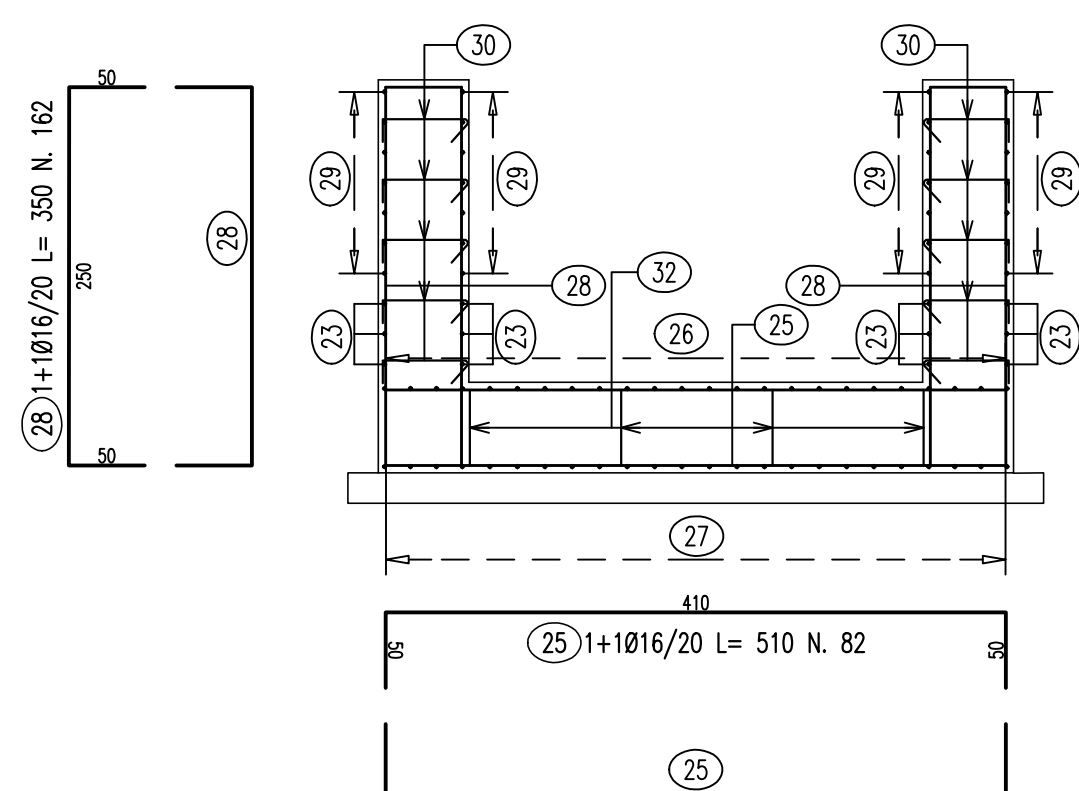


PIANTA scala 1:50

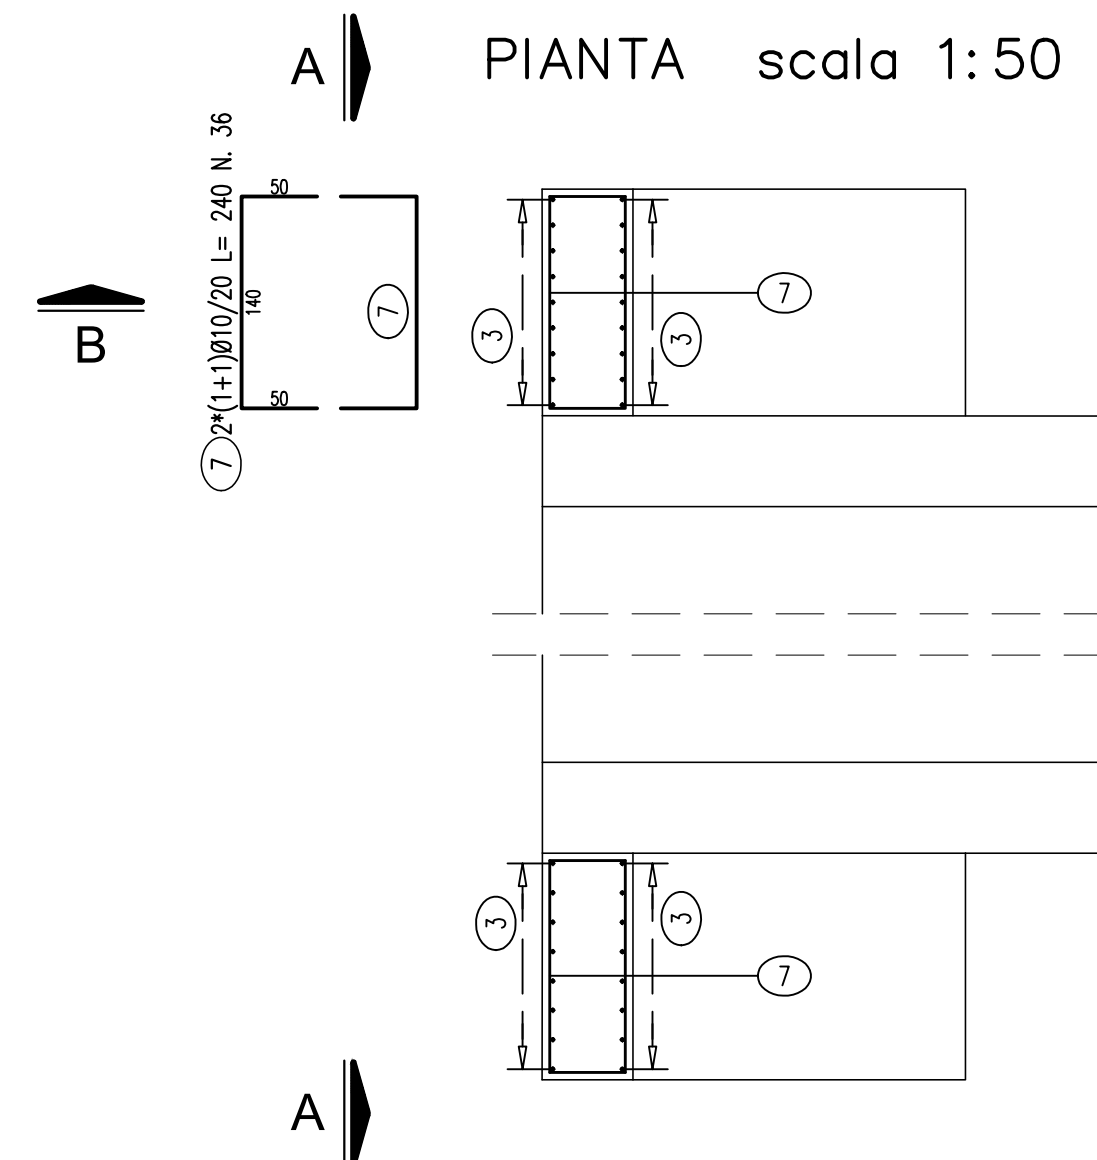

SEZIONE A-A scala 1:50

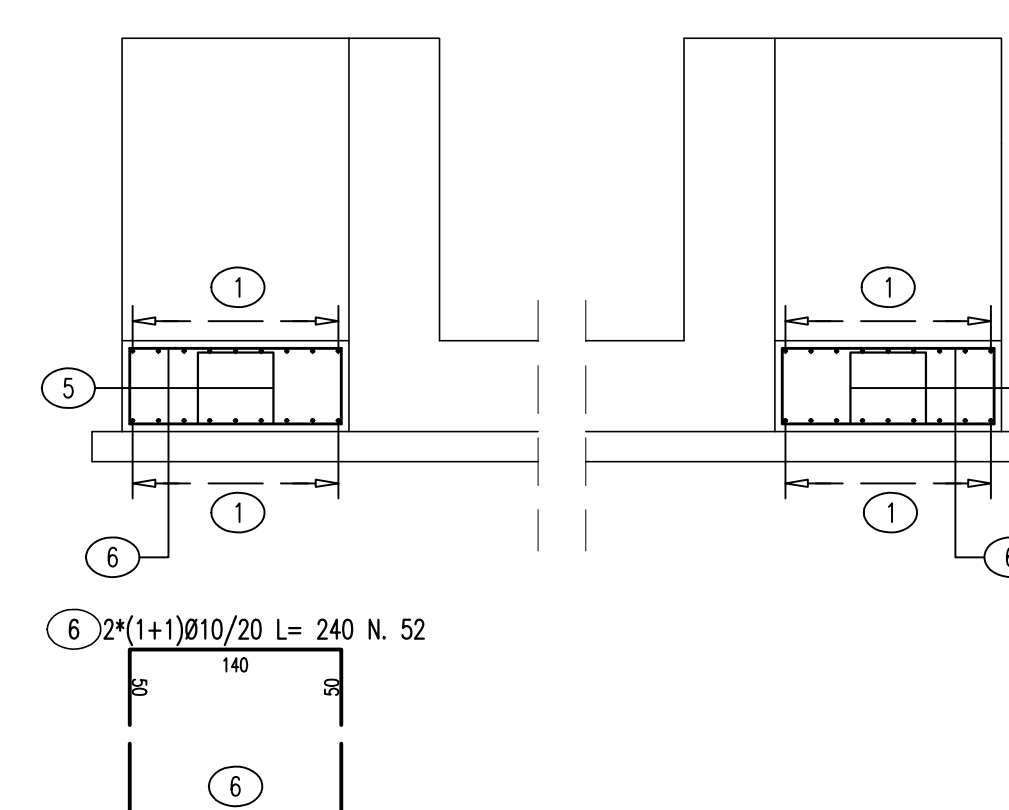


SEZIONE B-B scala 1:50

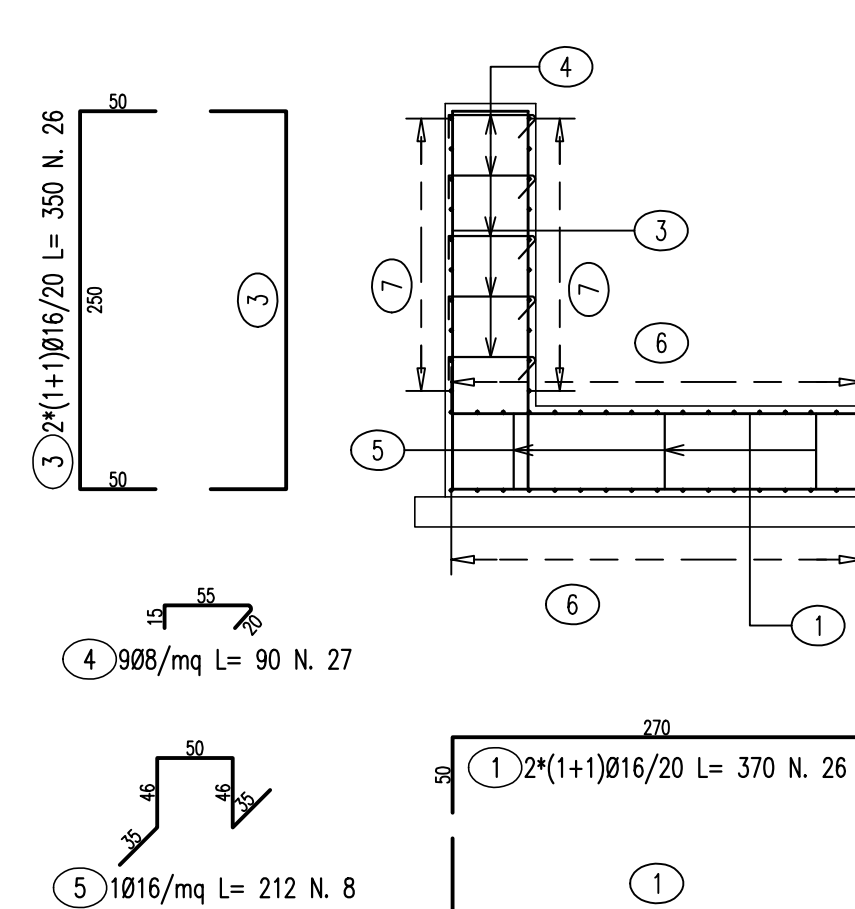


LISTA FERRI: MURO-MONTE								
Pos.	Data #	Ferri	Totale Ferri	Lung(cm)	kg/m	Sogomatura		Tot. Kg
1	20	1+1	46	510	2.466			578,5
2	20	1+1	44	542	2.466			588,
3	20	1	22	115	2.466			62,4
4	20	1	22	125	2.466			67,8
5	20	2	2	380	2.466			18,7
6	20	2	2	440	2.466			21,7
7	20	1	20	208	2.466			102,6
8	20	2*(1+1)	4	300	2.466			29,9
9	20	2*(1+1)	4	785	2.466			77,4
10	20	1+1	48	540	2.466			639,2
11	20	1+1	94	510	2.466			1182,2
12	20	1+1	32	690	2.466			544,5
13	20	1+1	26	115	2.466			73,7
14	20	1+1	26	125	2.466			80,
15	20	2+2	4	795	2.466			78,9
16	20	2+2	4	840	2.466			82,8
17	20	1	1	440	2.466			10,8

LISTA FERRI: MURO-MONTE							
Pos.	Dia #	Ferri	Totale Ferri	Lung(cm)	kg/m	Sagomatura	Tot. Kg
18	20	1	1	620	2.466		15,3
19	20	1+1	50	560	2.466		690,5
20	20	1	16	675	2.466		266,3
21	20	1	16	605	2.466		238,3
22	20	1+1	20	Var.580-1165	2.466		430,3
23	20	2*(3+3)	12	1000	2.466		295,5
24	20	2*(3+3)	12	Var.330-440	2.466		111,0
25	16	1+1	82	510	1.578		659,9
26	12	1	22	1040	0.888		203,3
27	12	1	22	1040	0.888		203,3
28	16	1+1	162	350	1.578		894,3
29	12	1+1	46	Var.80-795	0.888		178,3
30	20	3	3	Var.810-550	2.466		50,3
31	8	9	1323	90	0.394		489,3
32	20	1	51	212	2.466		266,3
TOTALE PESO						Kg.	9212,5

SEZIONE A-A scala 1:50

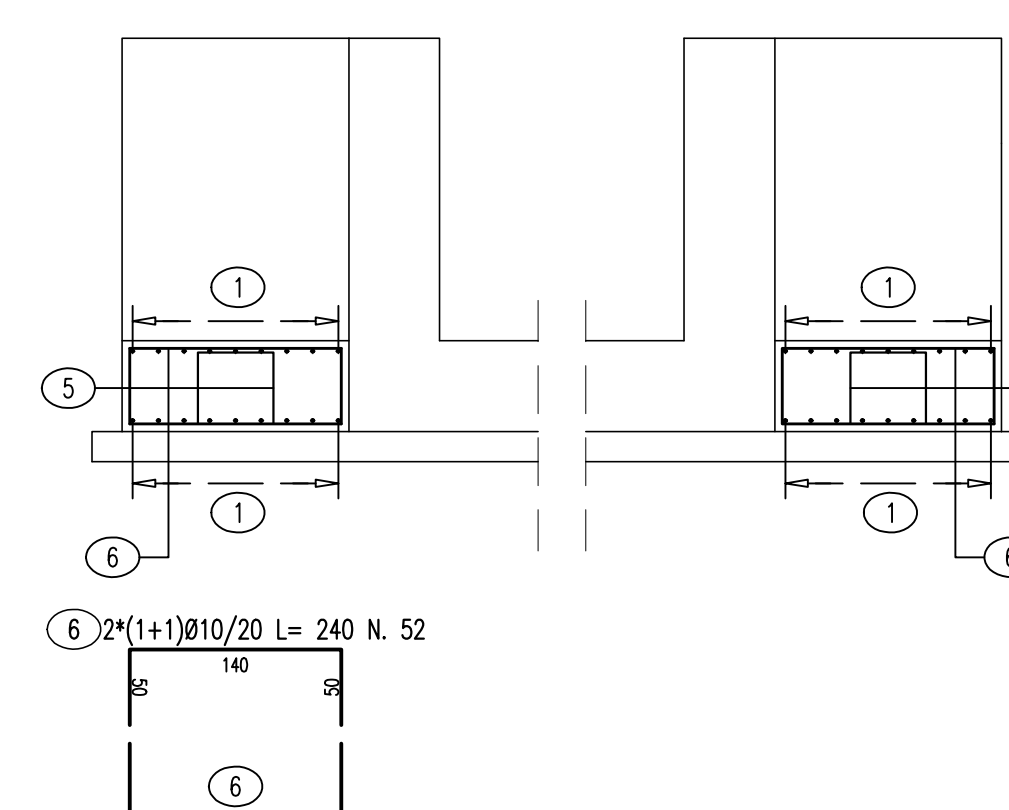

SEZIONE B-B scala 1:50

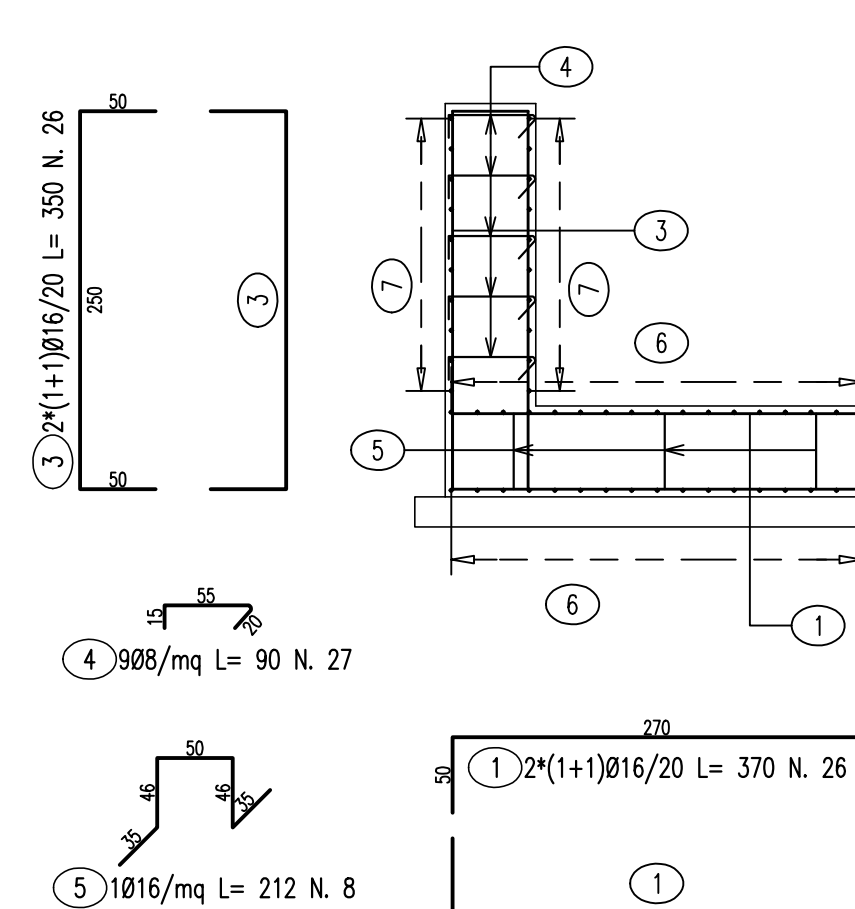

LISTA FERRI: MUR-MBOCCO								
Pos.	Dia #	Ferri	Totale Ferri	Lung(cm)	kg/m	Sagomatura	Tot. Kg	
1	16	2*(1+1)	26	370	1.578		151.8	
3	16	2*(1+1)	26	350	1.578		143.6	
4	8	9	27	90	0.394		9.6	
5	16	1	8	212	1.578		26.8	
6	10	2*(1+1)	52	240	0.617		77.0	
7	10	2*(1+1)	36	240	0.617		53.3	
					TOTALE	PESO	Kg.	462.0

[illegible]