



scala 1:1000

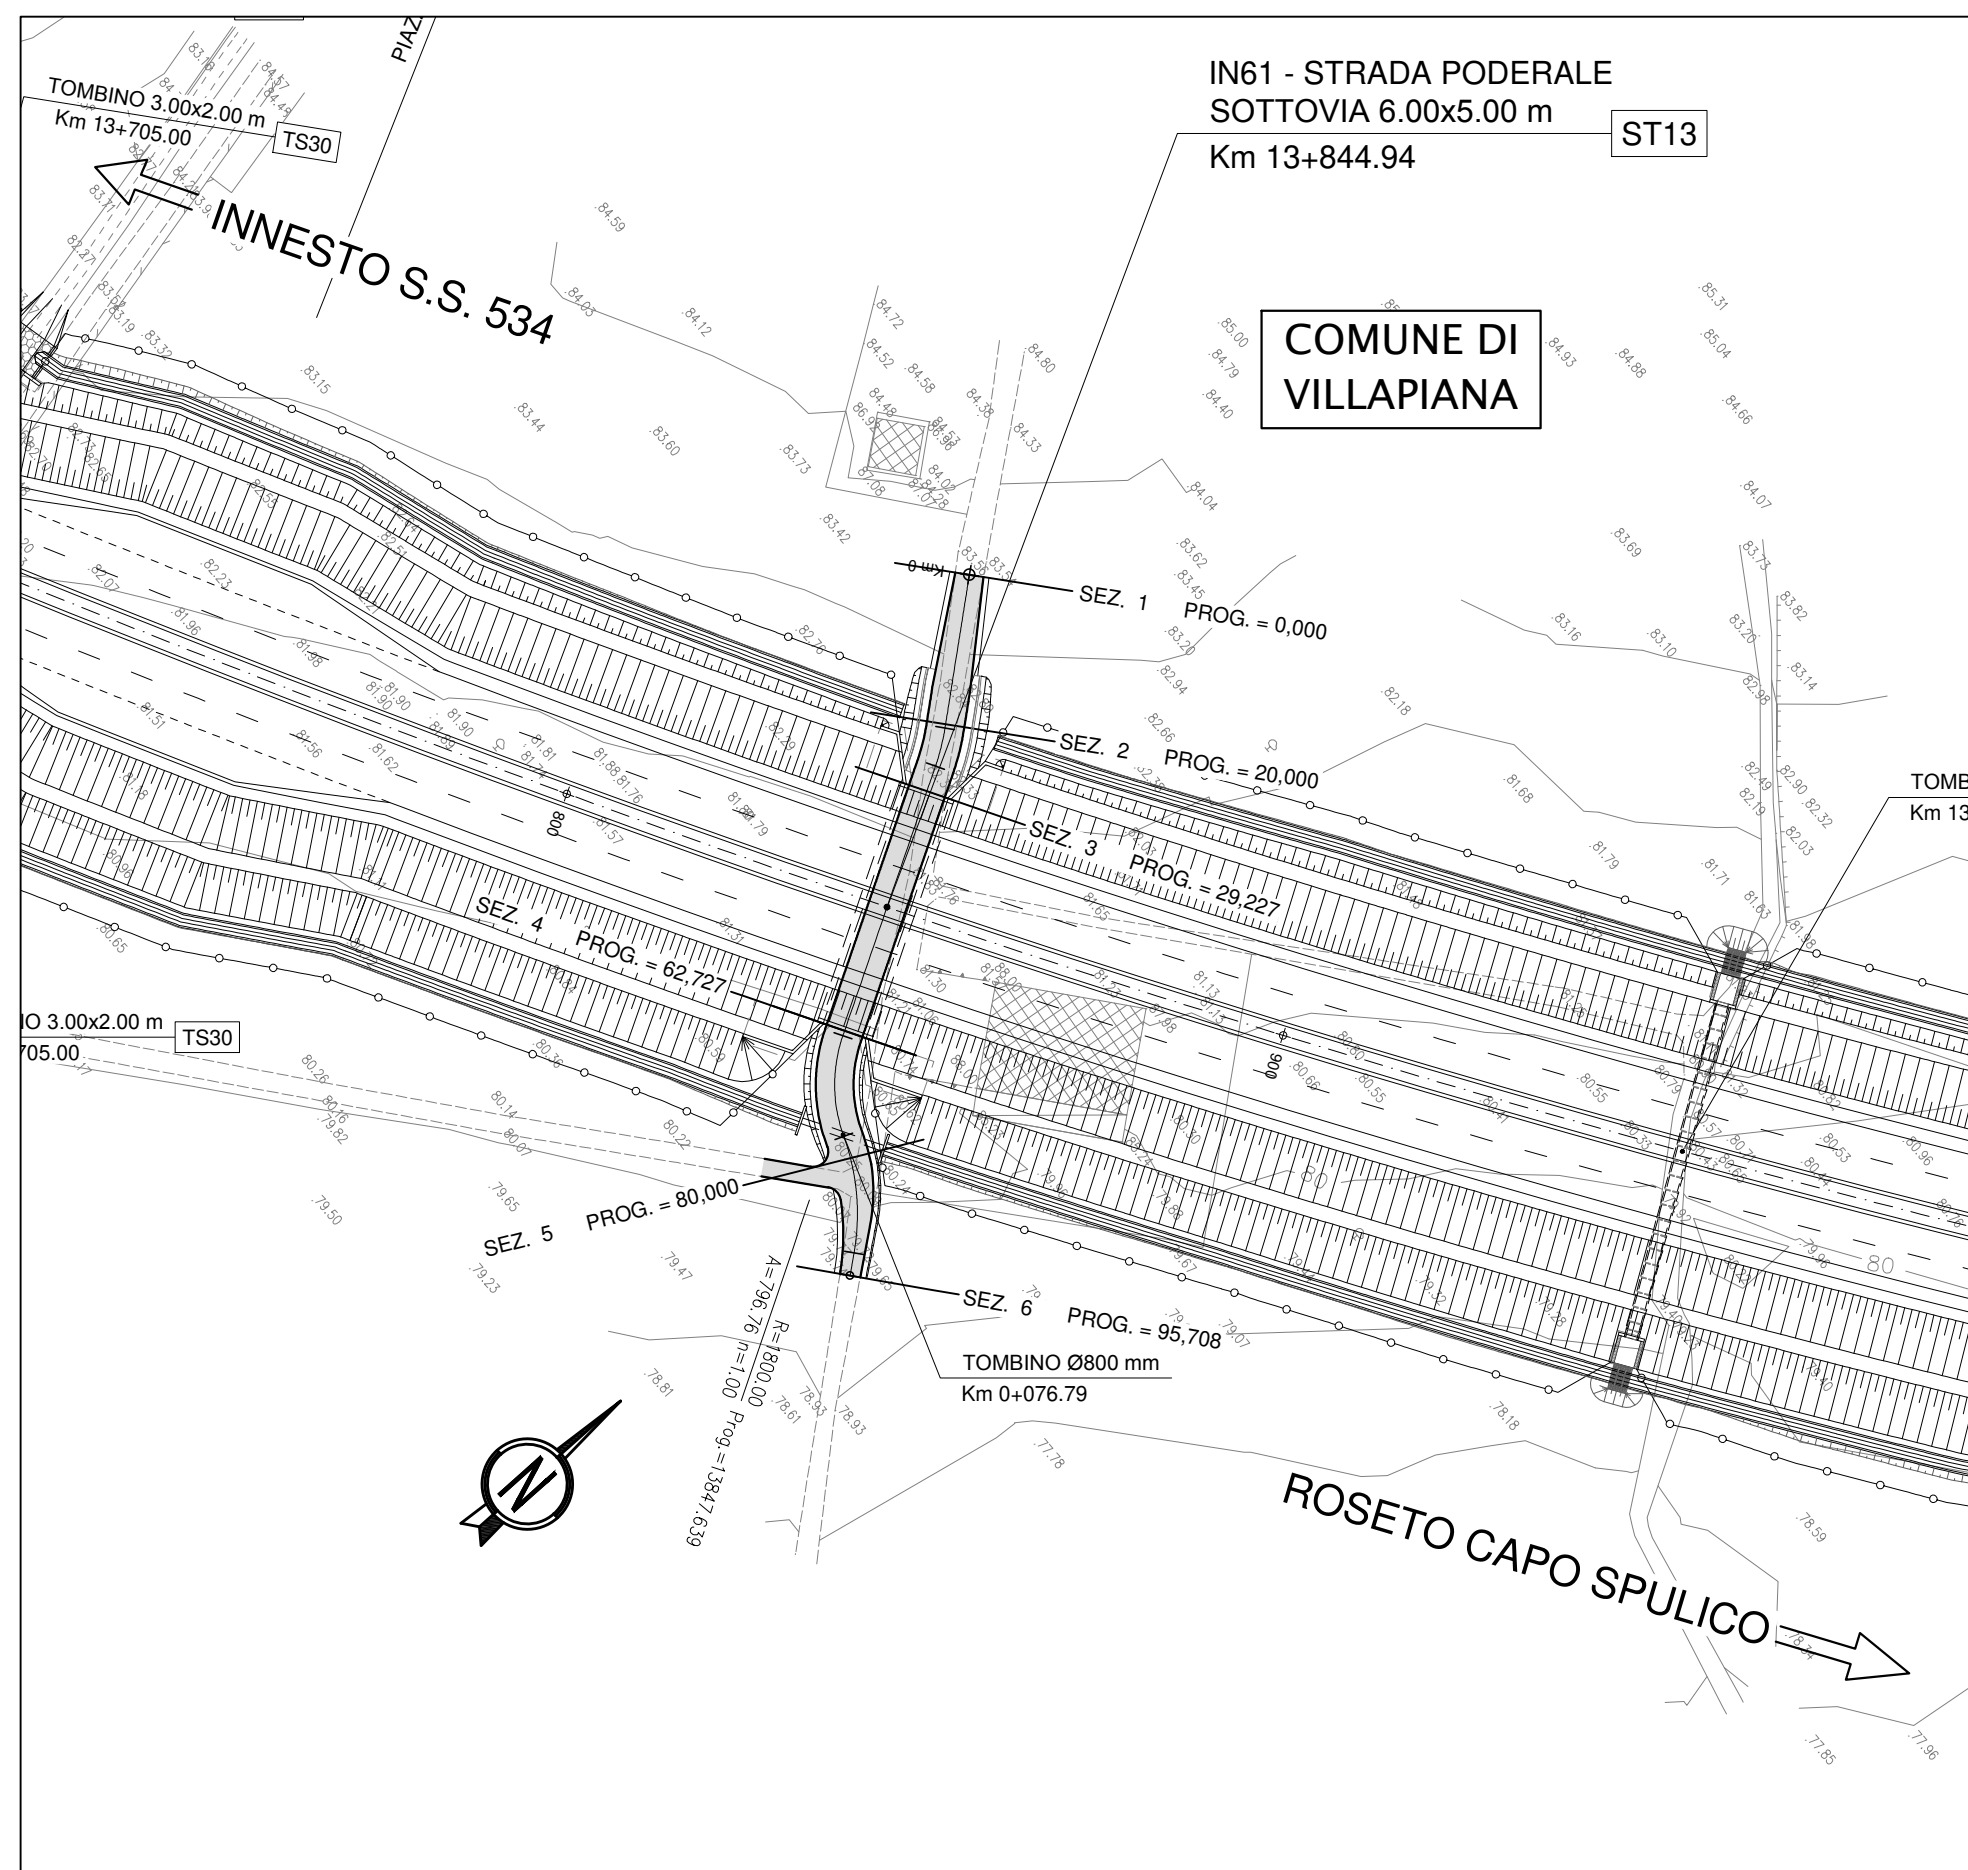



scala 1:1000

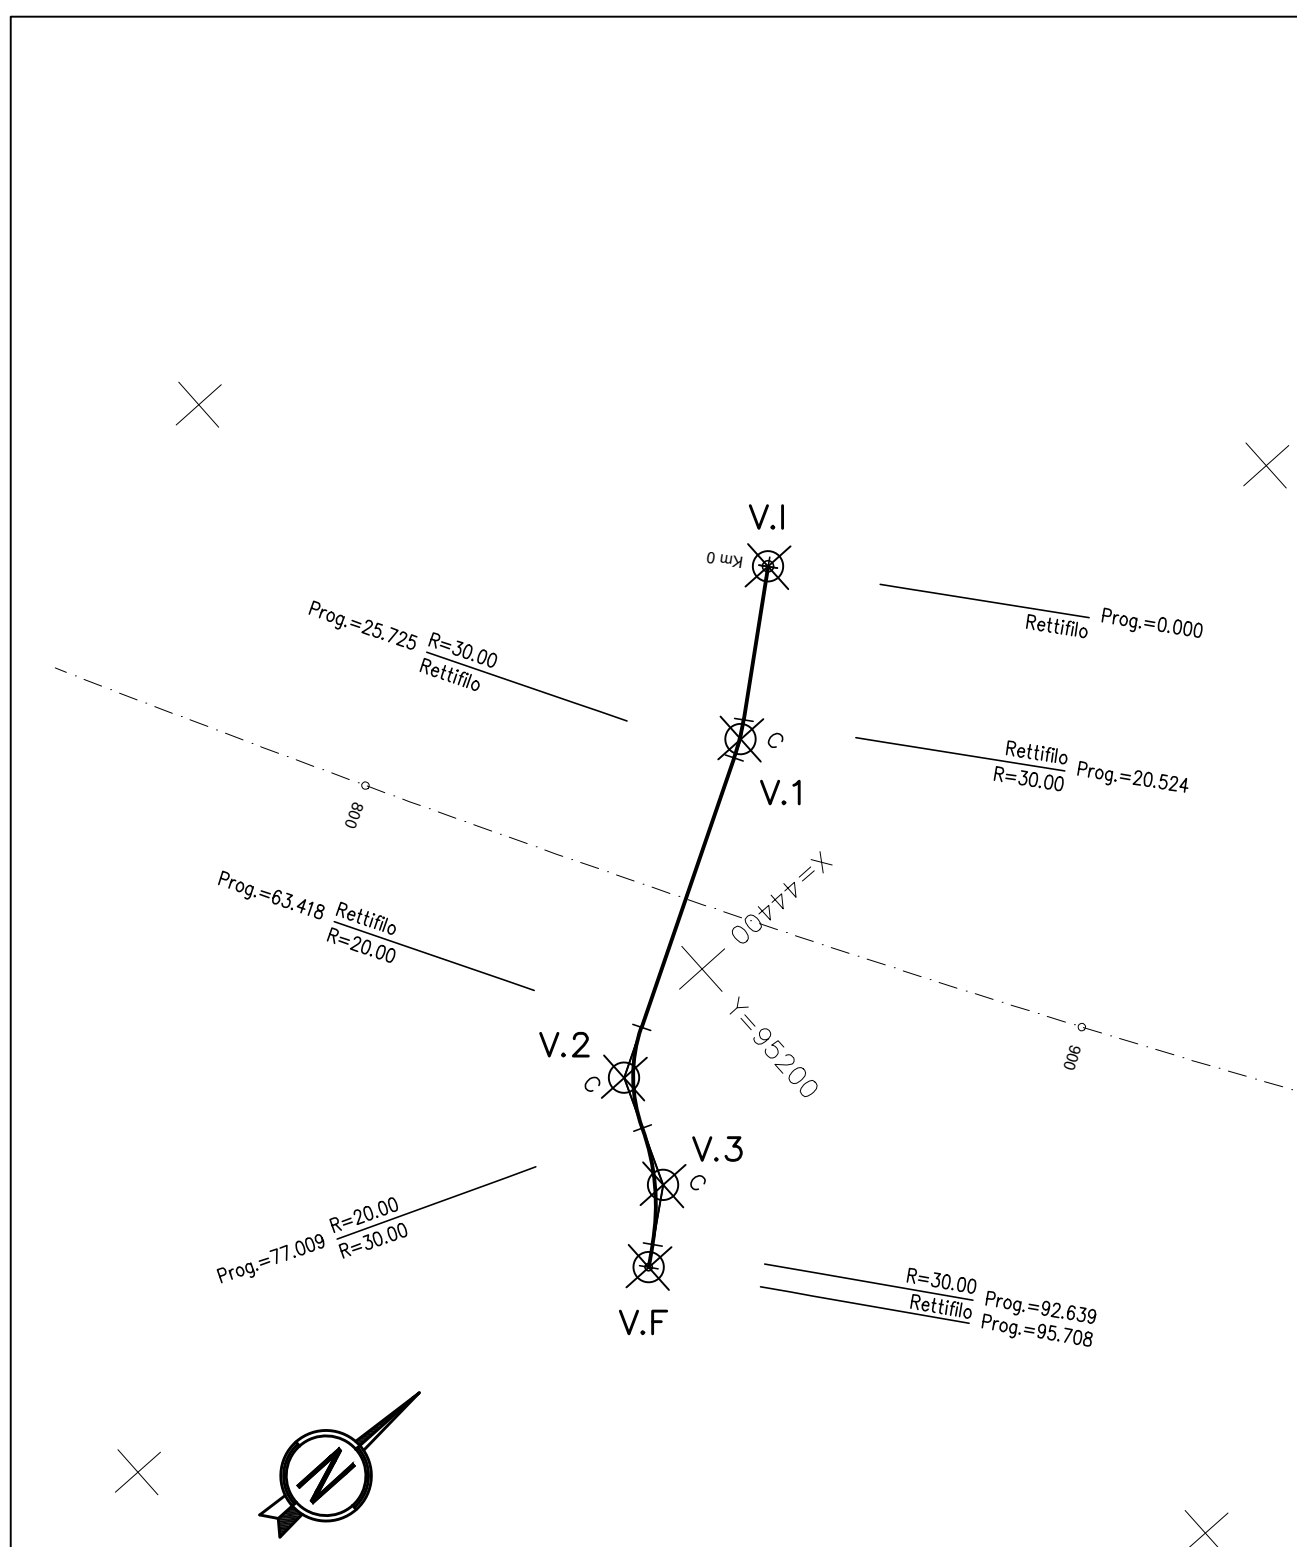

V.F	X	44424. 768
	Y	95168. 466

scala 1:1000/1:100

Pr	5,457	Pr	21,482	Pr	67,283	Pr	84,623
Qt	83,254	Qt	81,333	Qt	81,193	Qt	80,127
R	100,000	R	130,000	R	150,000	R	150,000
T	3,885	T	7,593	T	4,382	T	1,564
Fr	0,075	Fr	0,222	Fr	0,064	Fr	0,008
Sv	7,797	Sv	15,223	Sv	8,769	Sv	3,311

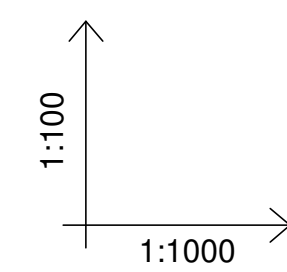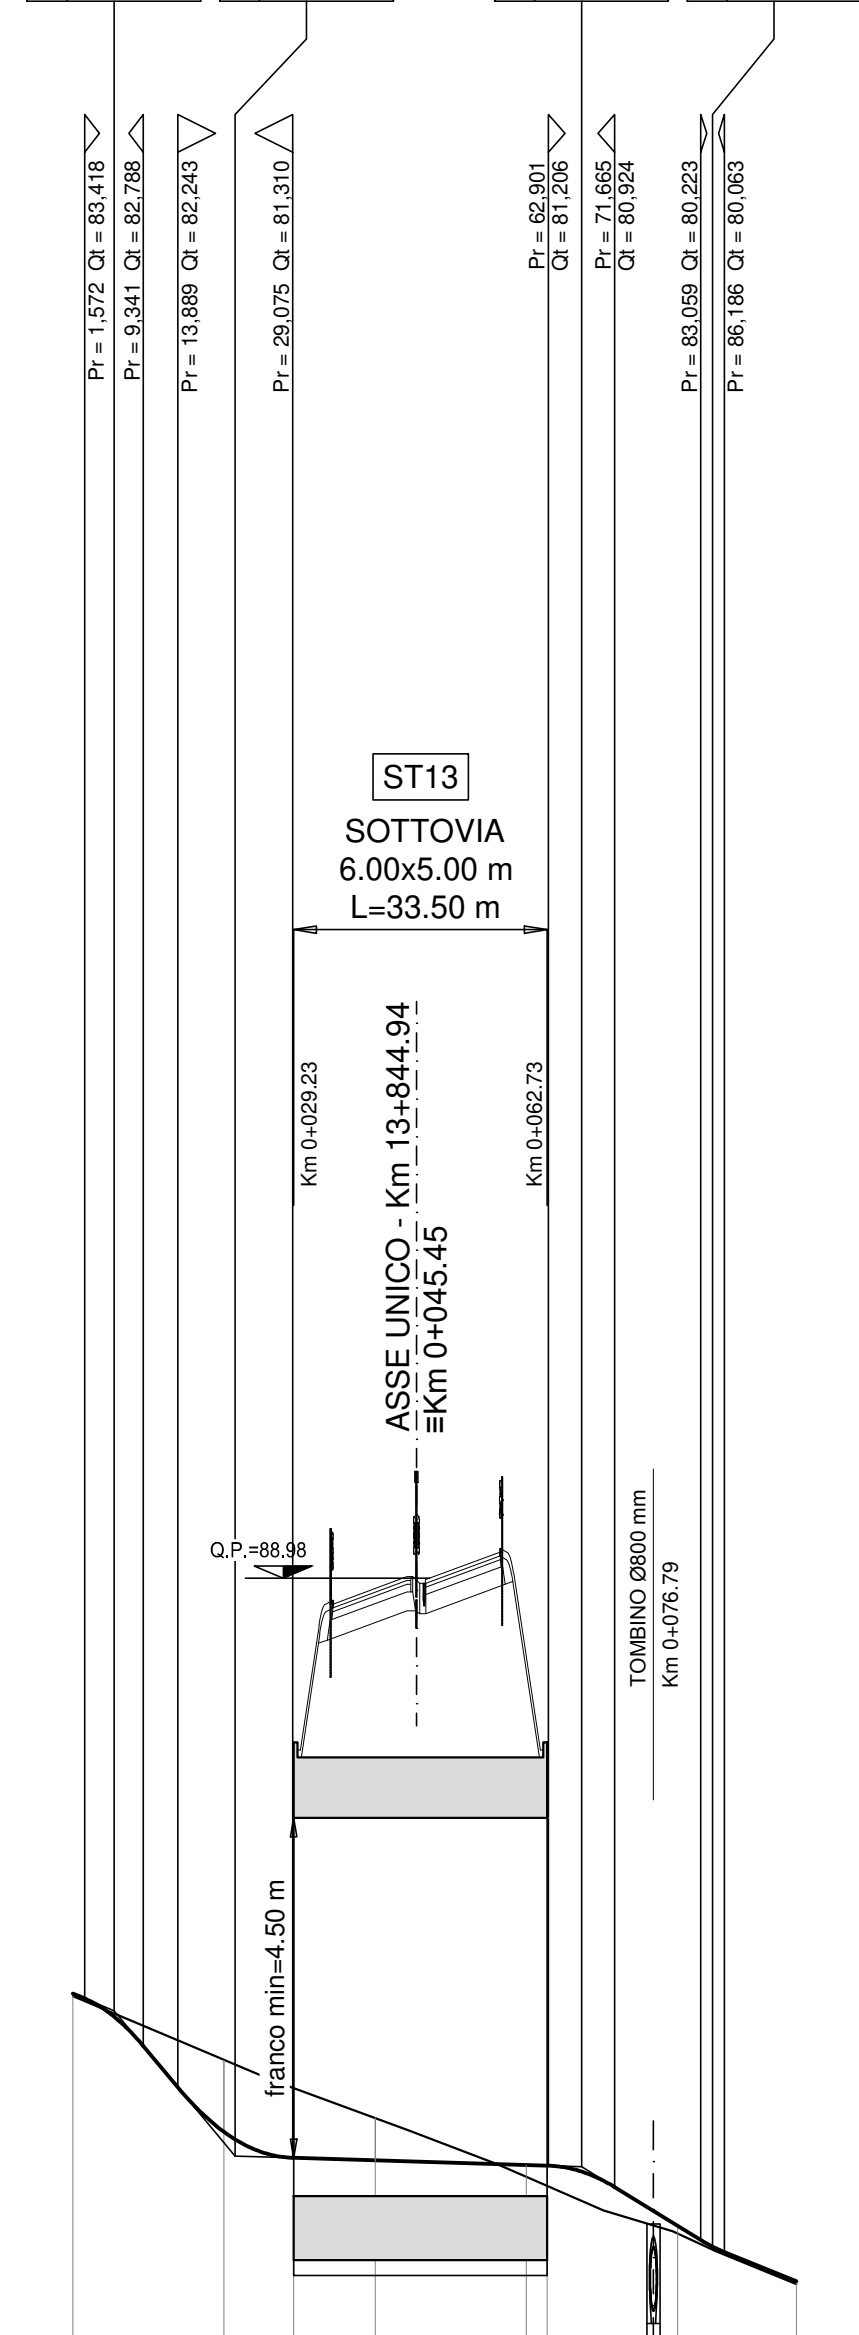

NUMERO SEZIONI		1	2	3	4	5	6
QUOTE PROGETTO		-83,484 -81,554 -81,309 -81,276	-81,554 -81,309 -81,276	-81,554 -81,309 -81,276	-81,215 -80,537 -80,411	-80,411	-79,677
QUOTE TERRENO		-83,449 -82,597 -82,234 -81,835	-82,597 -82,234 -81,835	-82,597 -82,234 -81,835	-81,049 -80,323 -80,398	-80,398	-79,642
ETTOMETRICHE							
DIST. PARZIALI		20,00	9,23	10,77	20,00	17,27	15,71
PROGRESSIVE							
ANDAMENTO PLANIMETRICO	DX SX						
ANDAMENTO CIGLI	— DX --- SX						

[illegible]