

PRIMO SFONDO LATERALE

SECONDO SFONDO LATERALE

TERZO SFONDO LATERALE

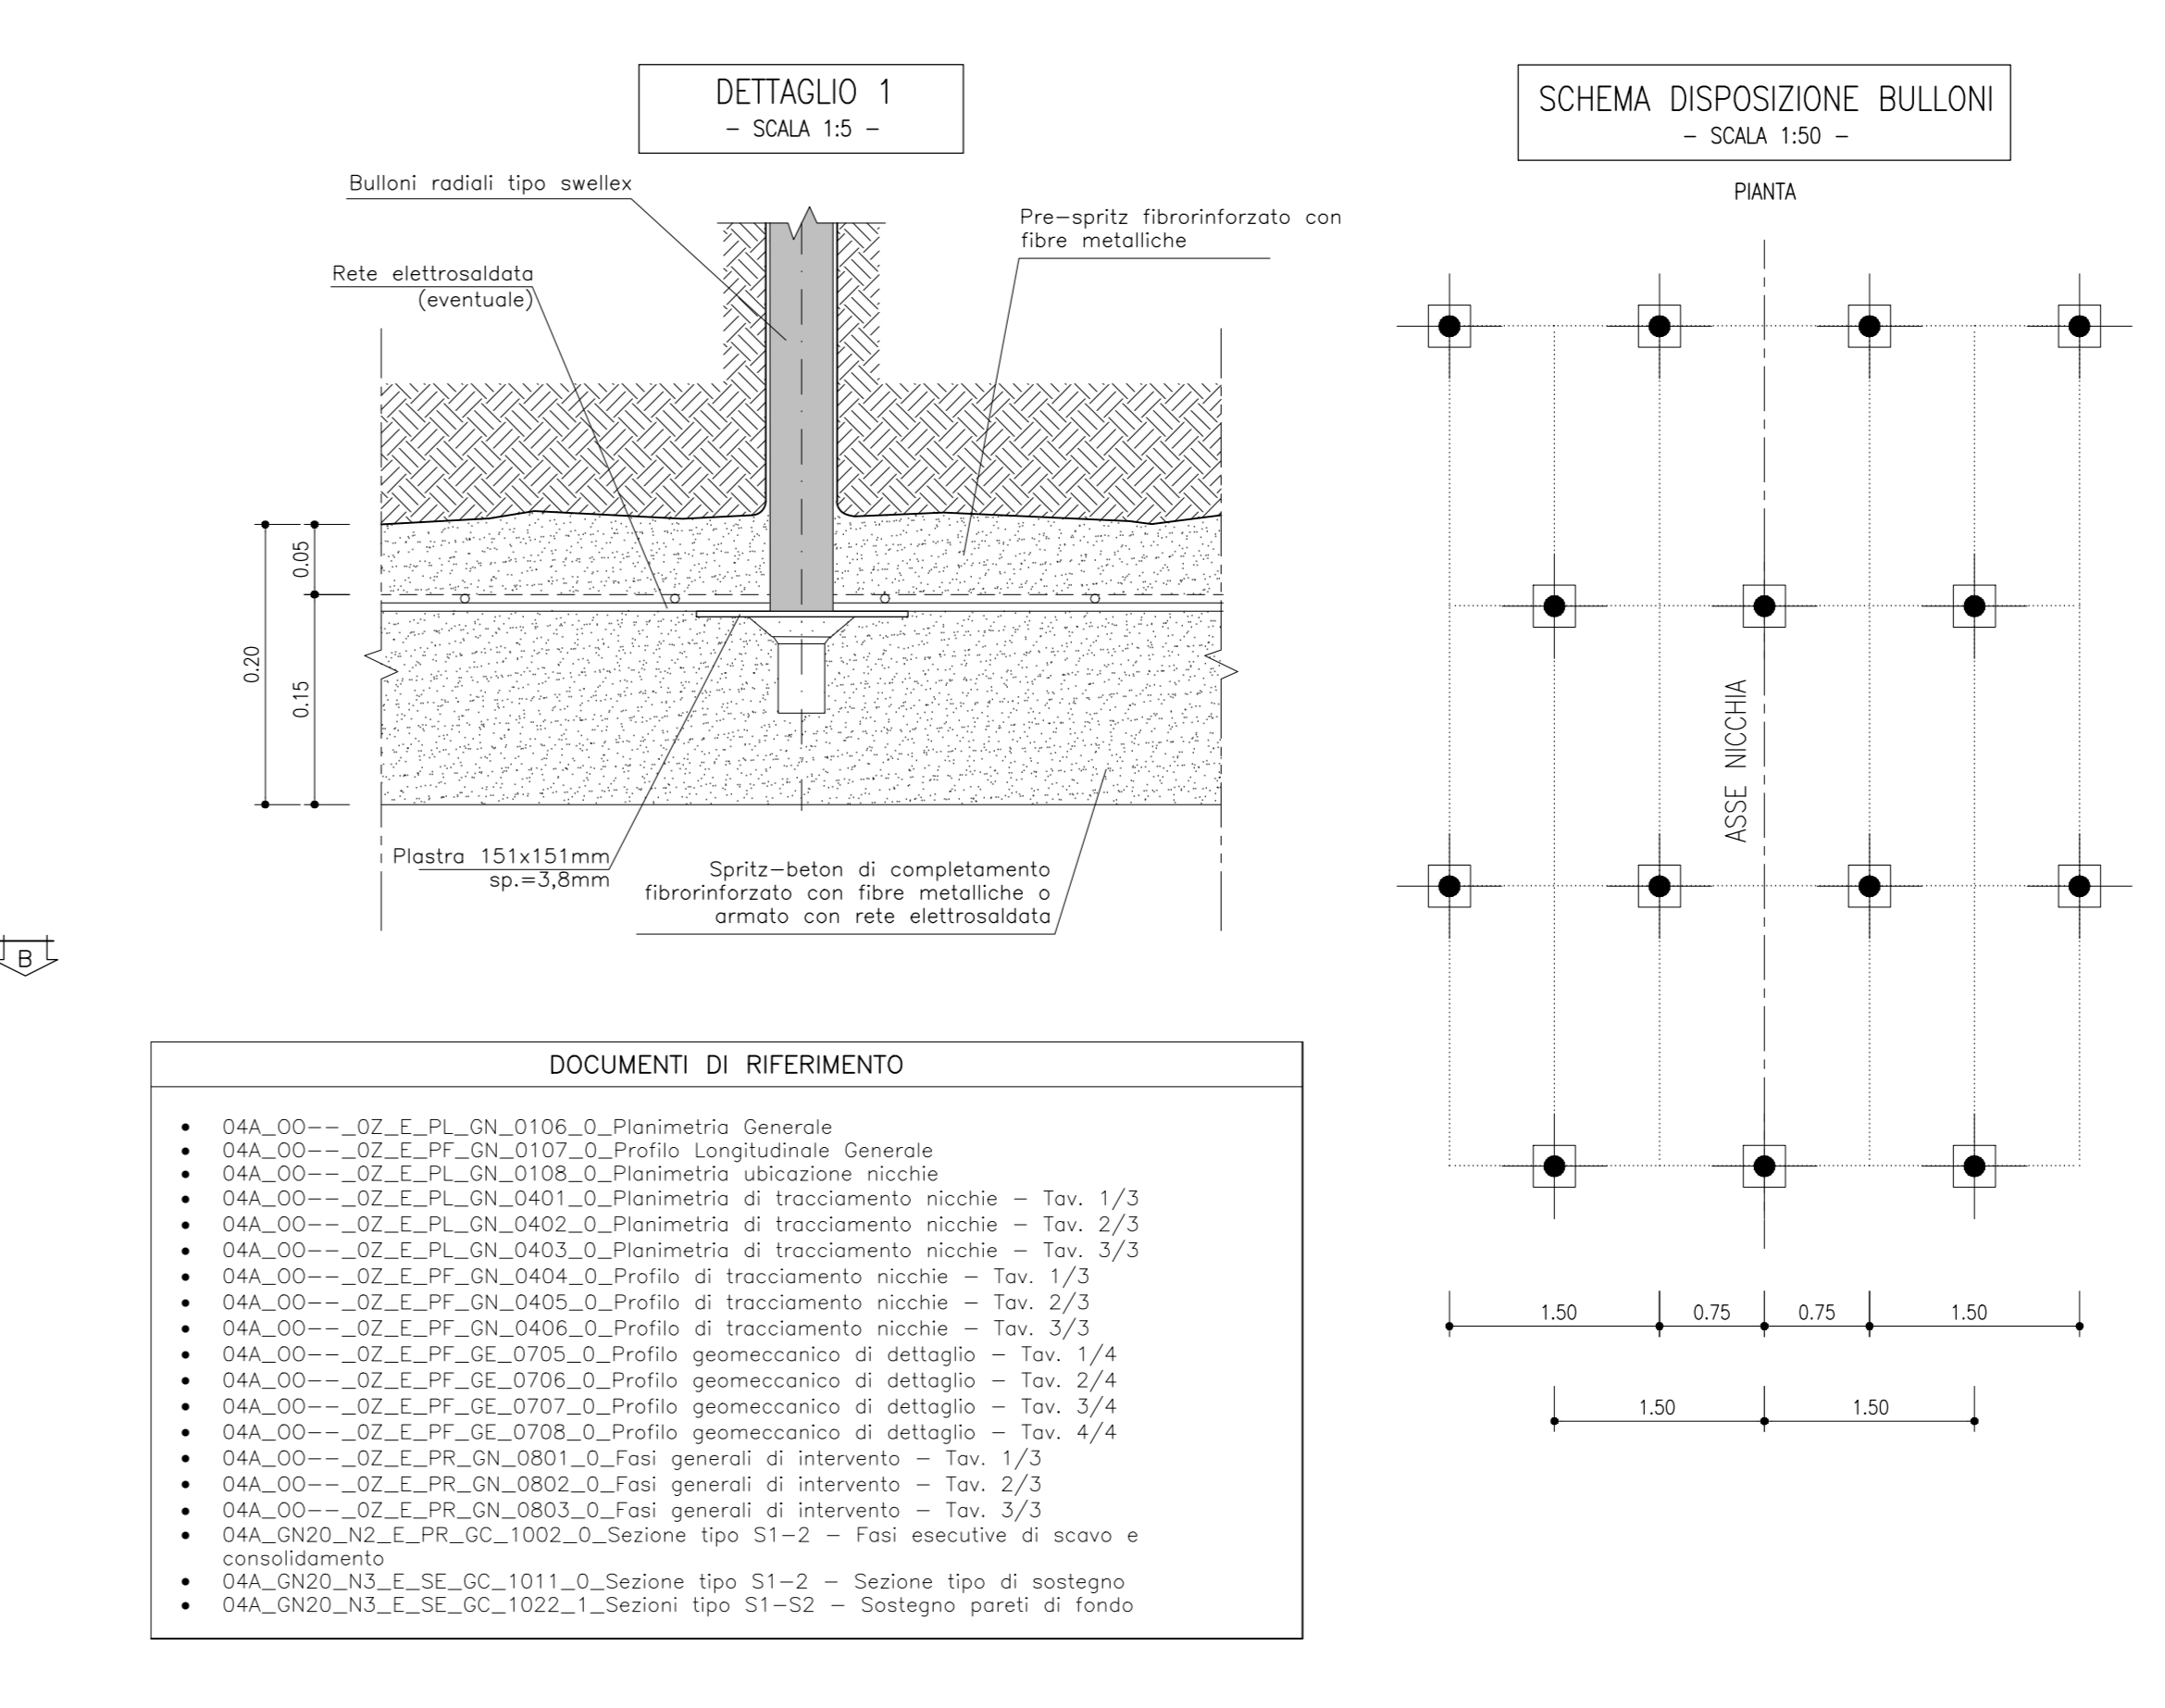
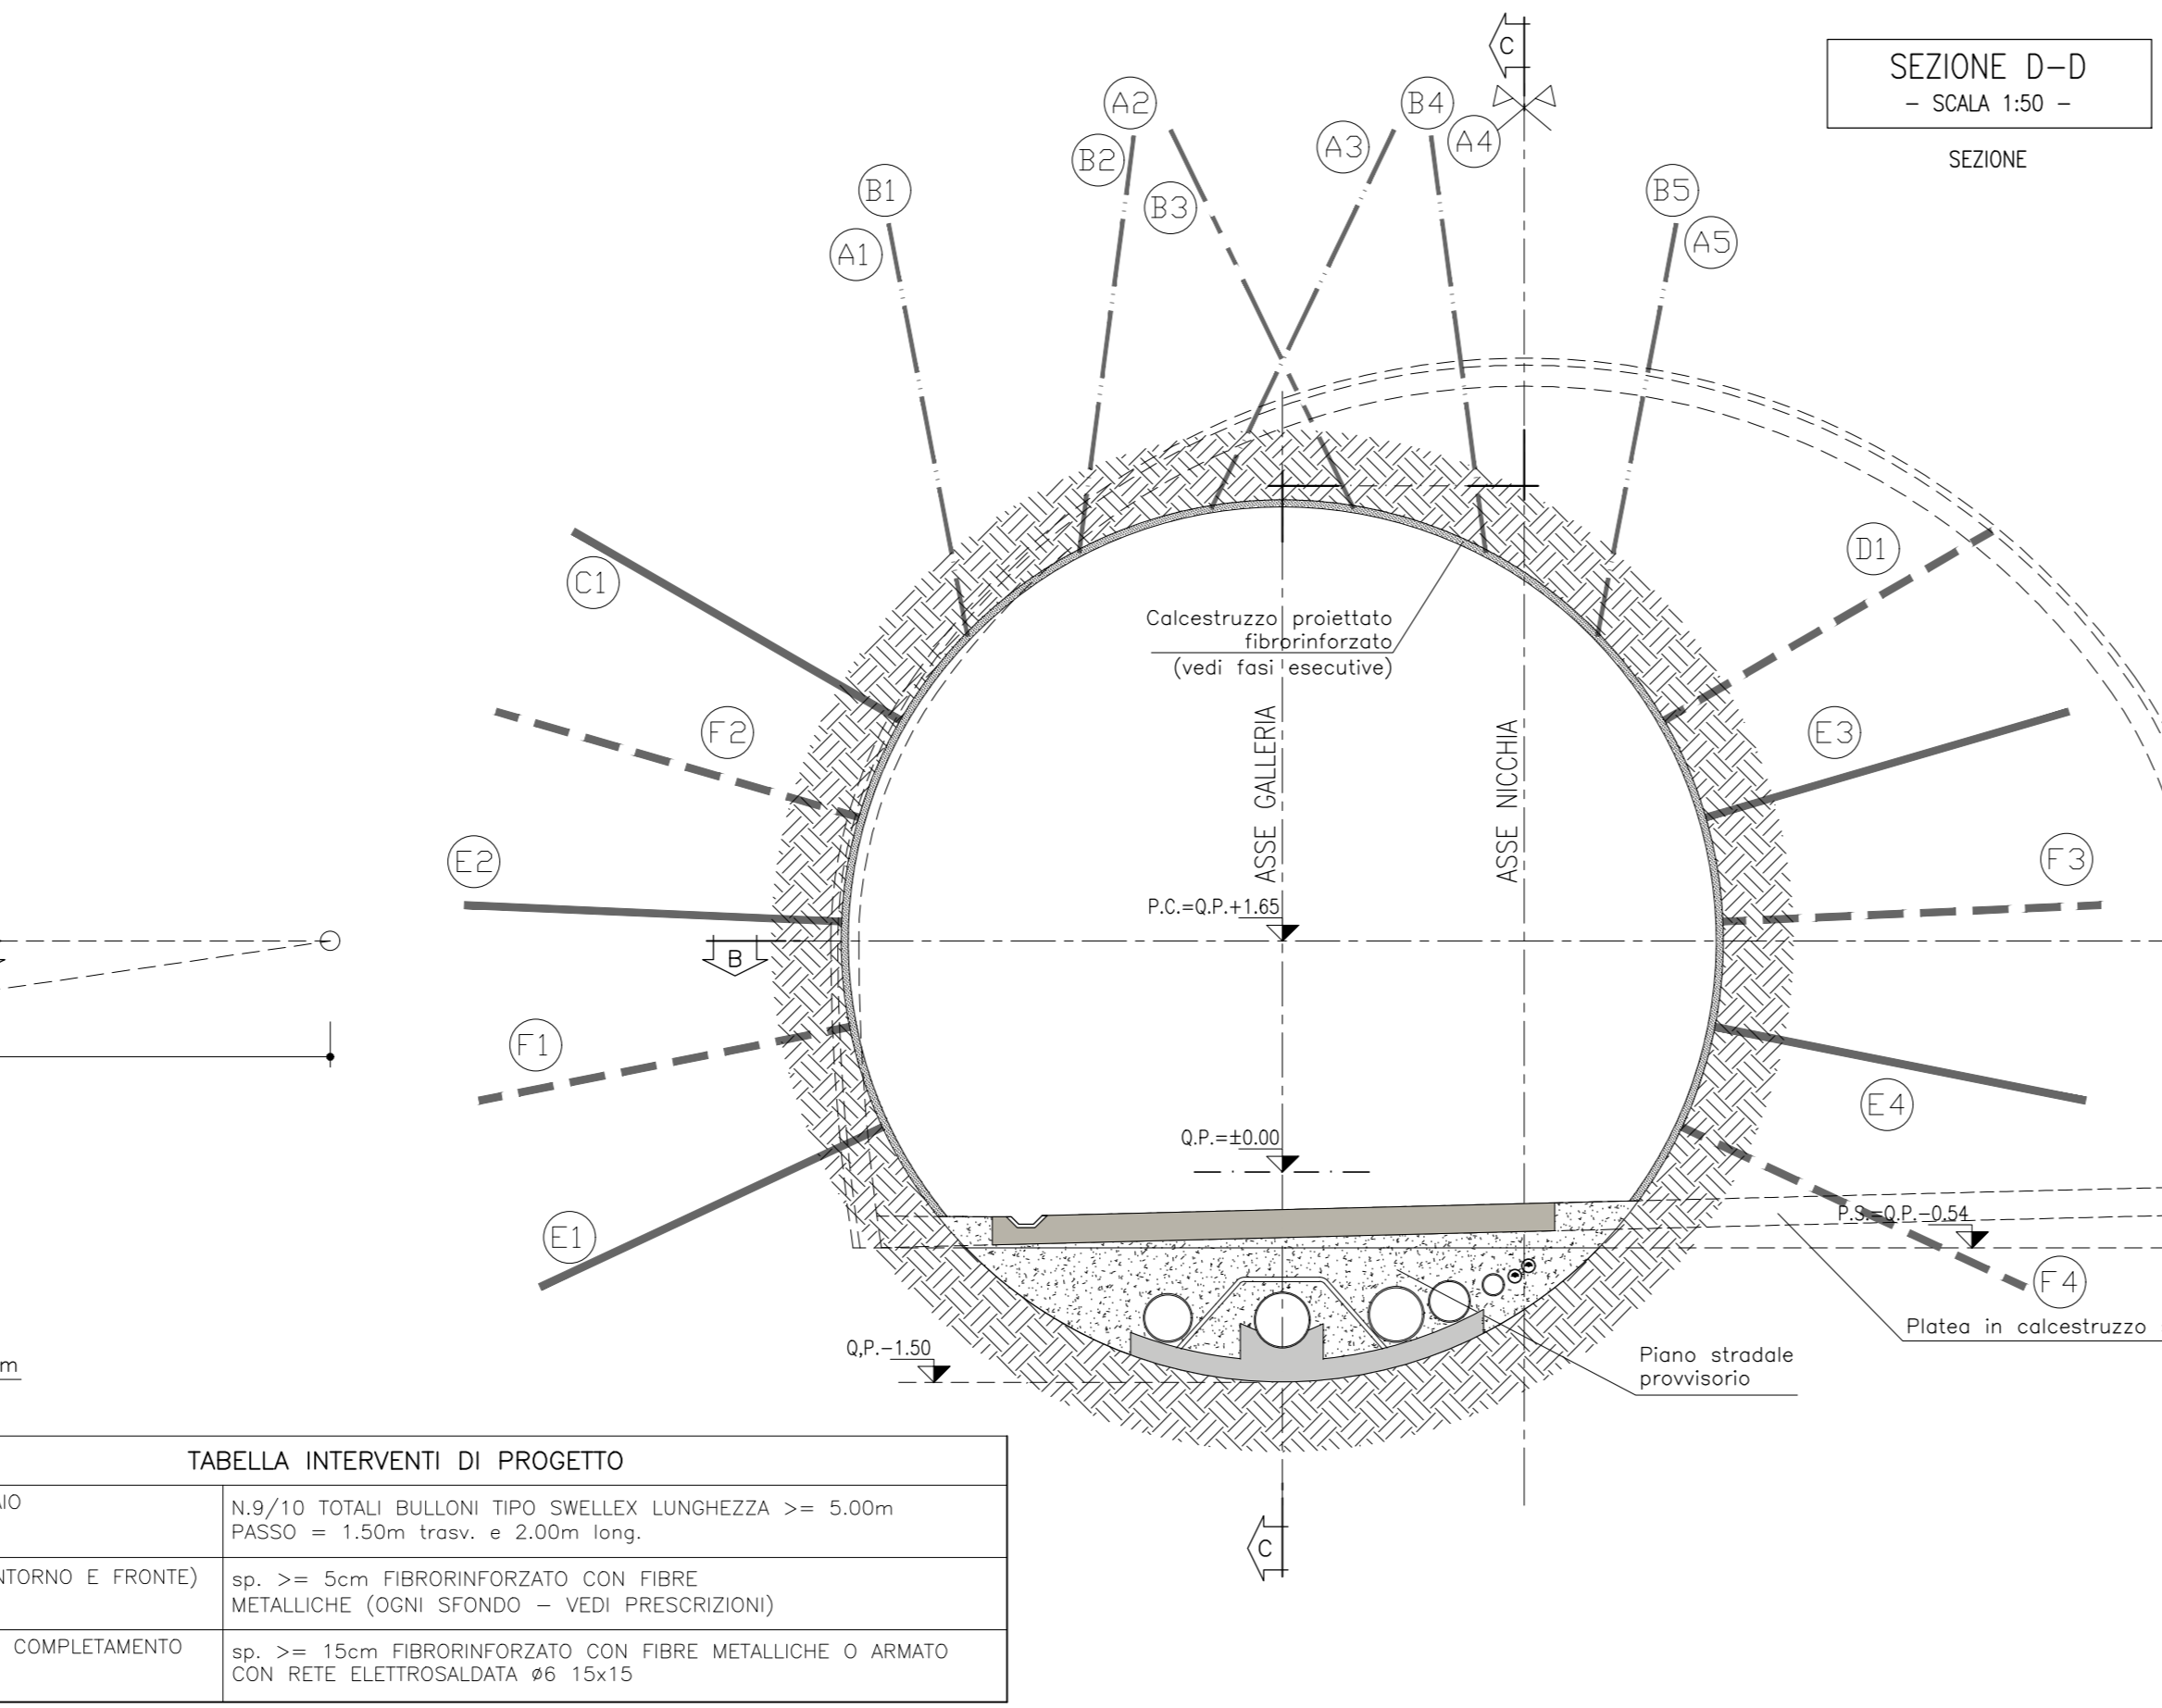
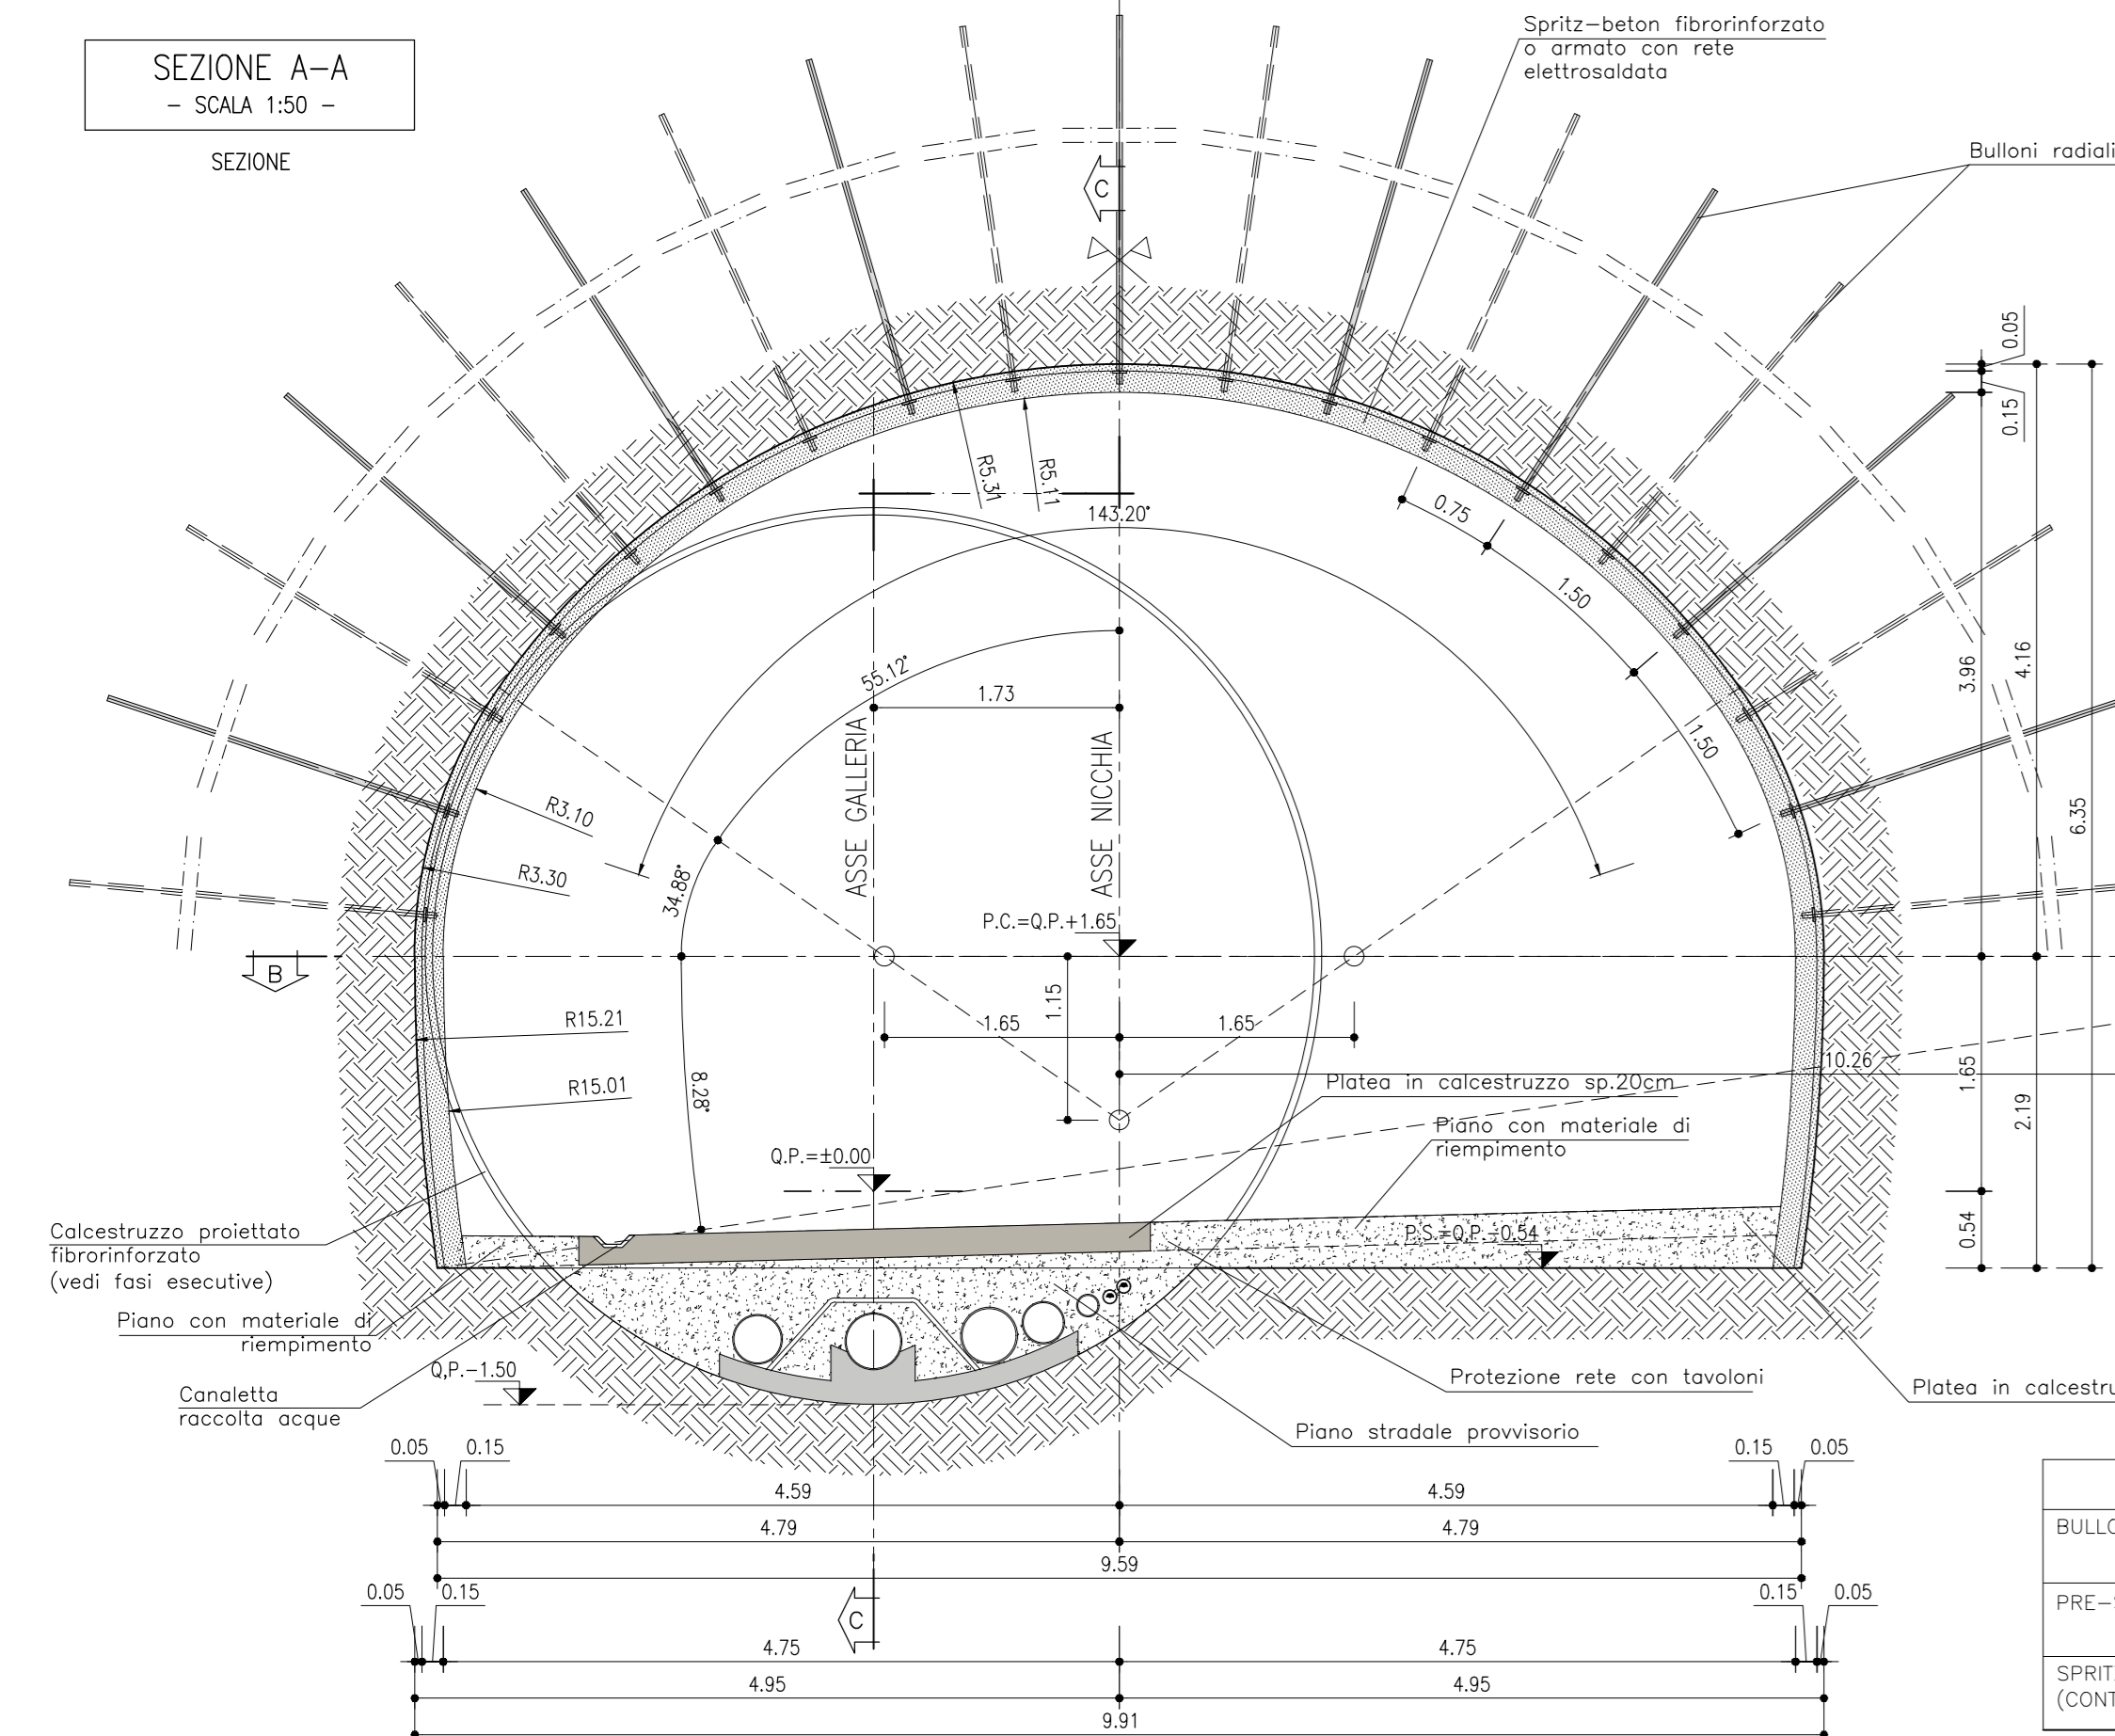
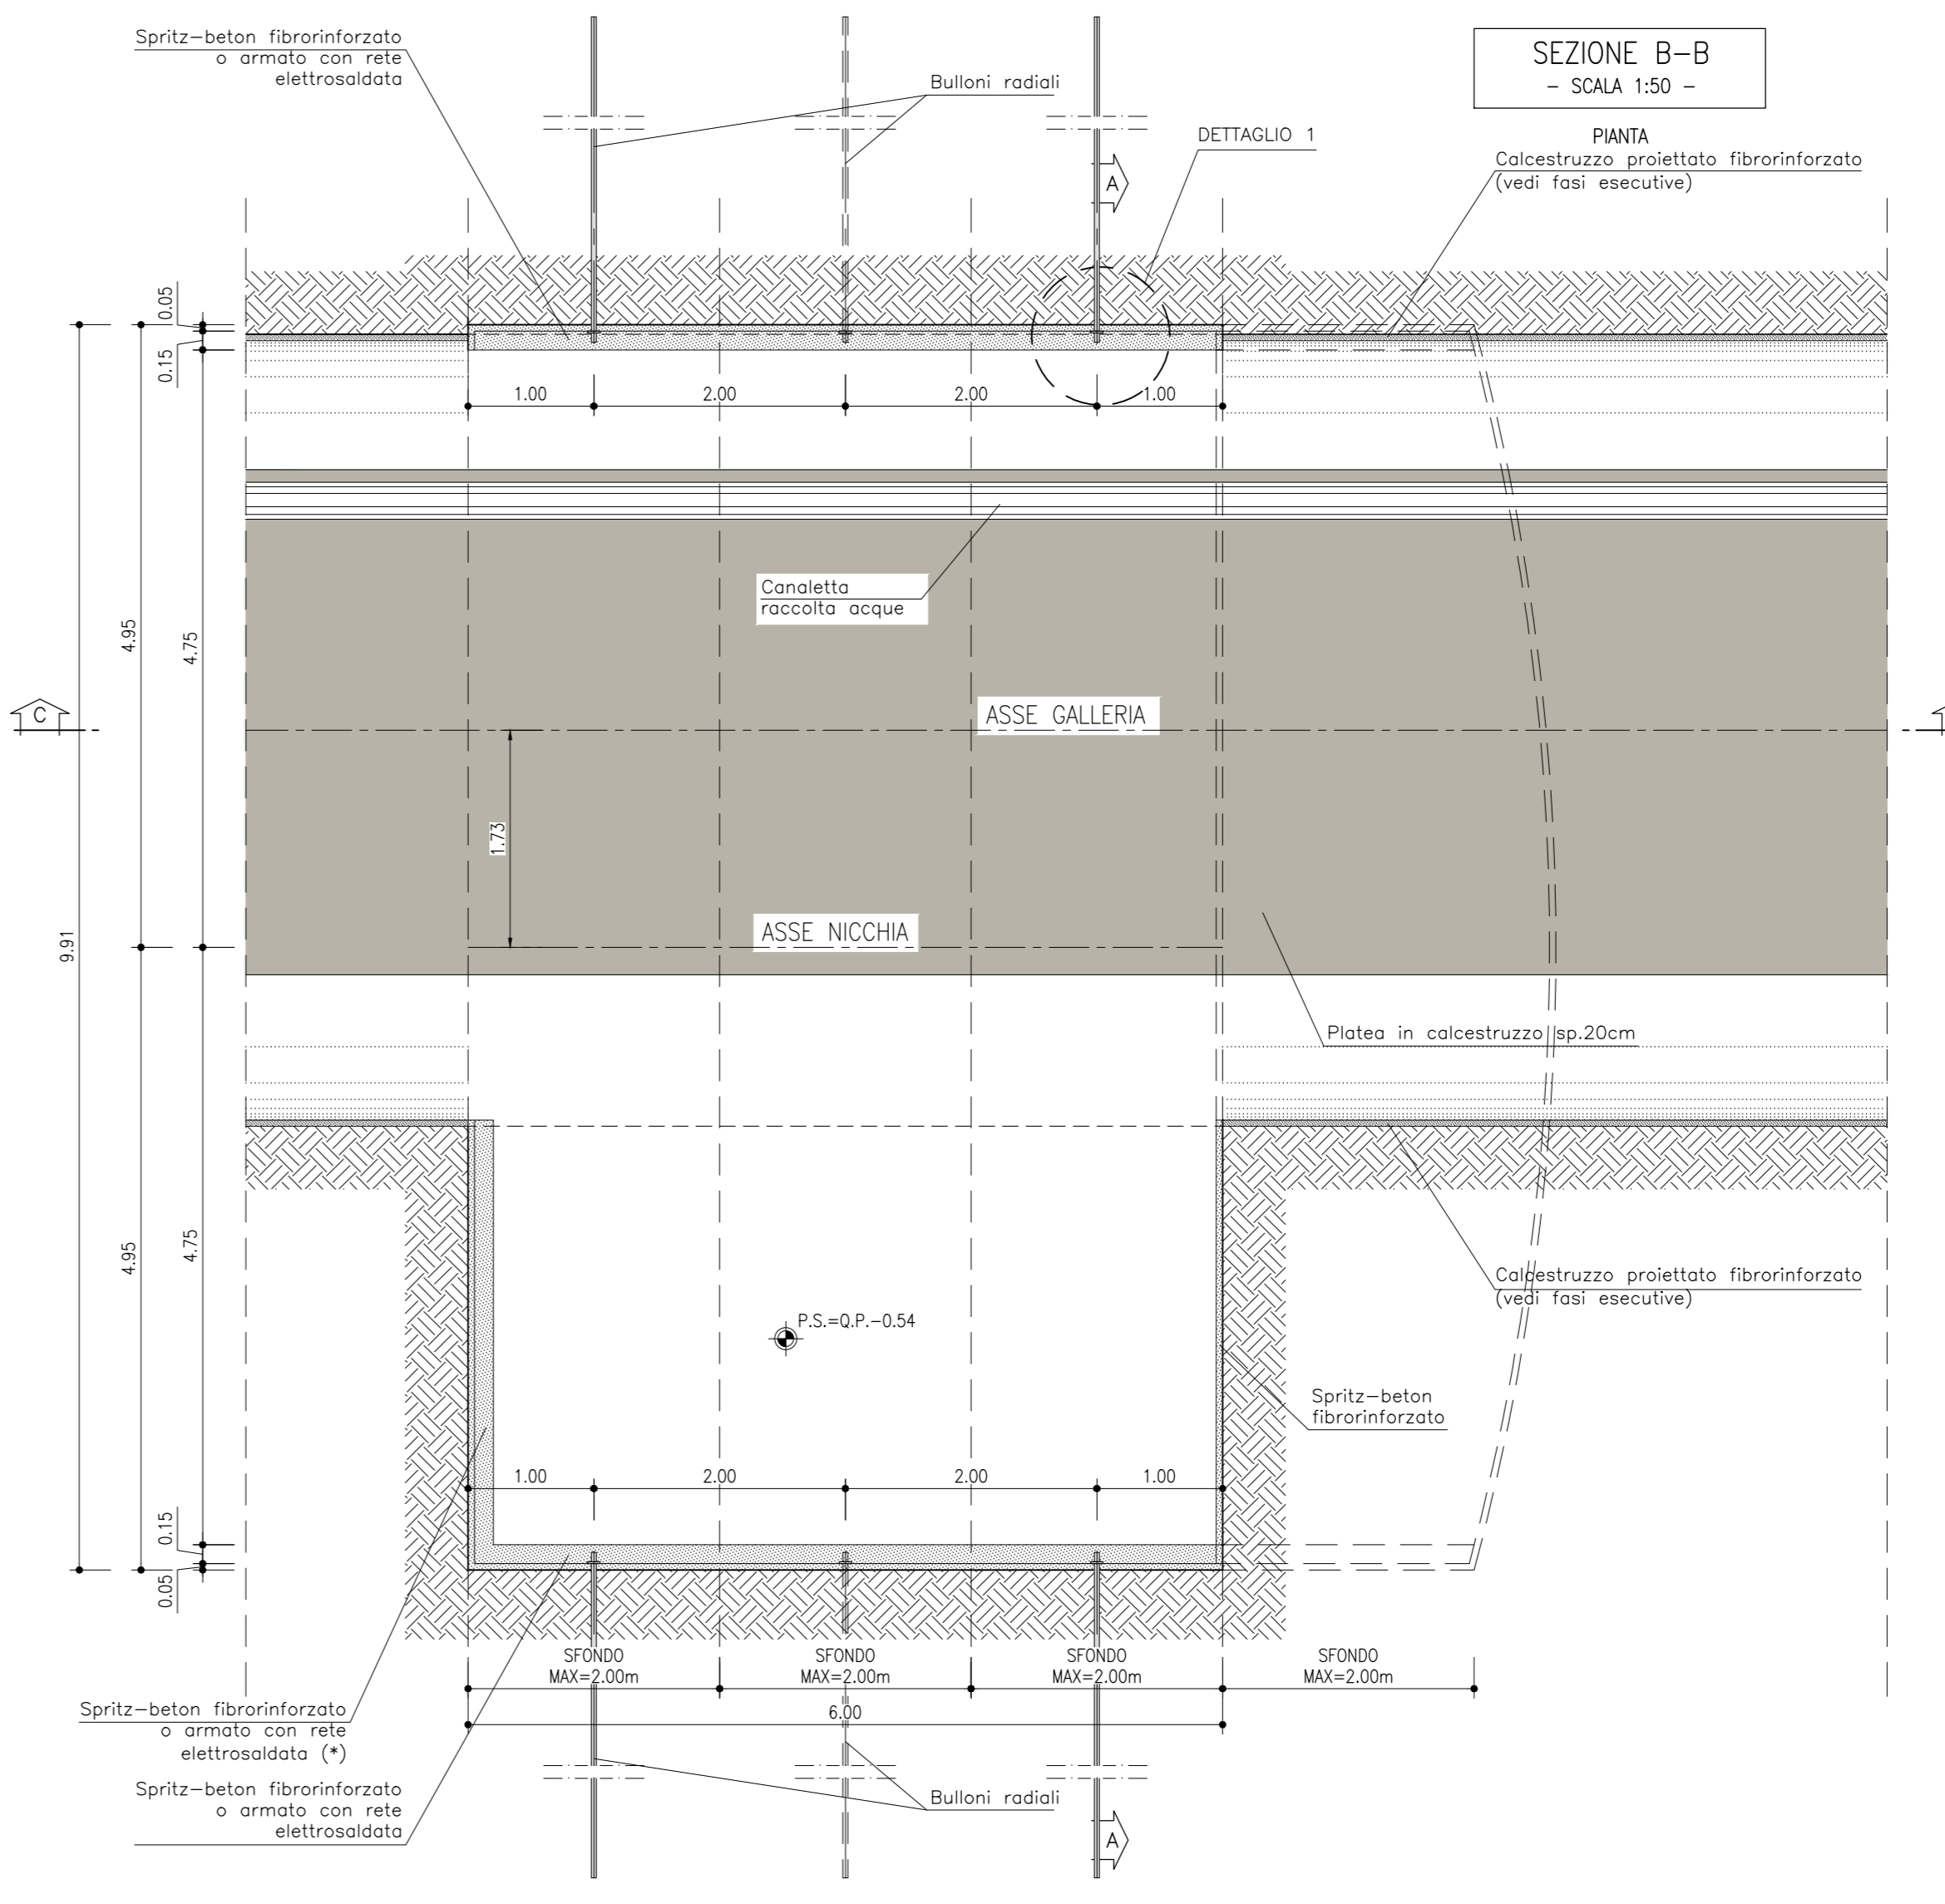
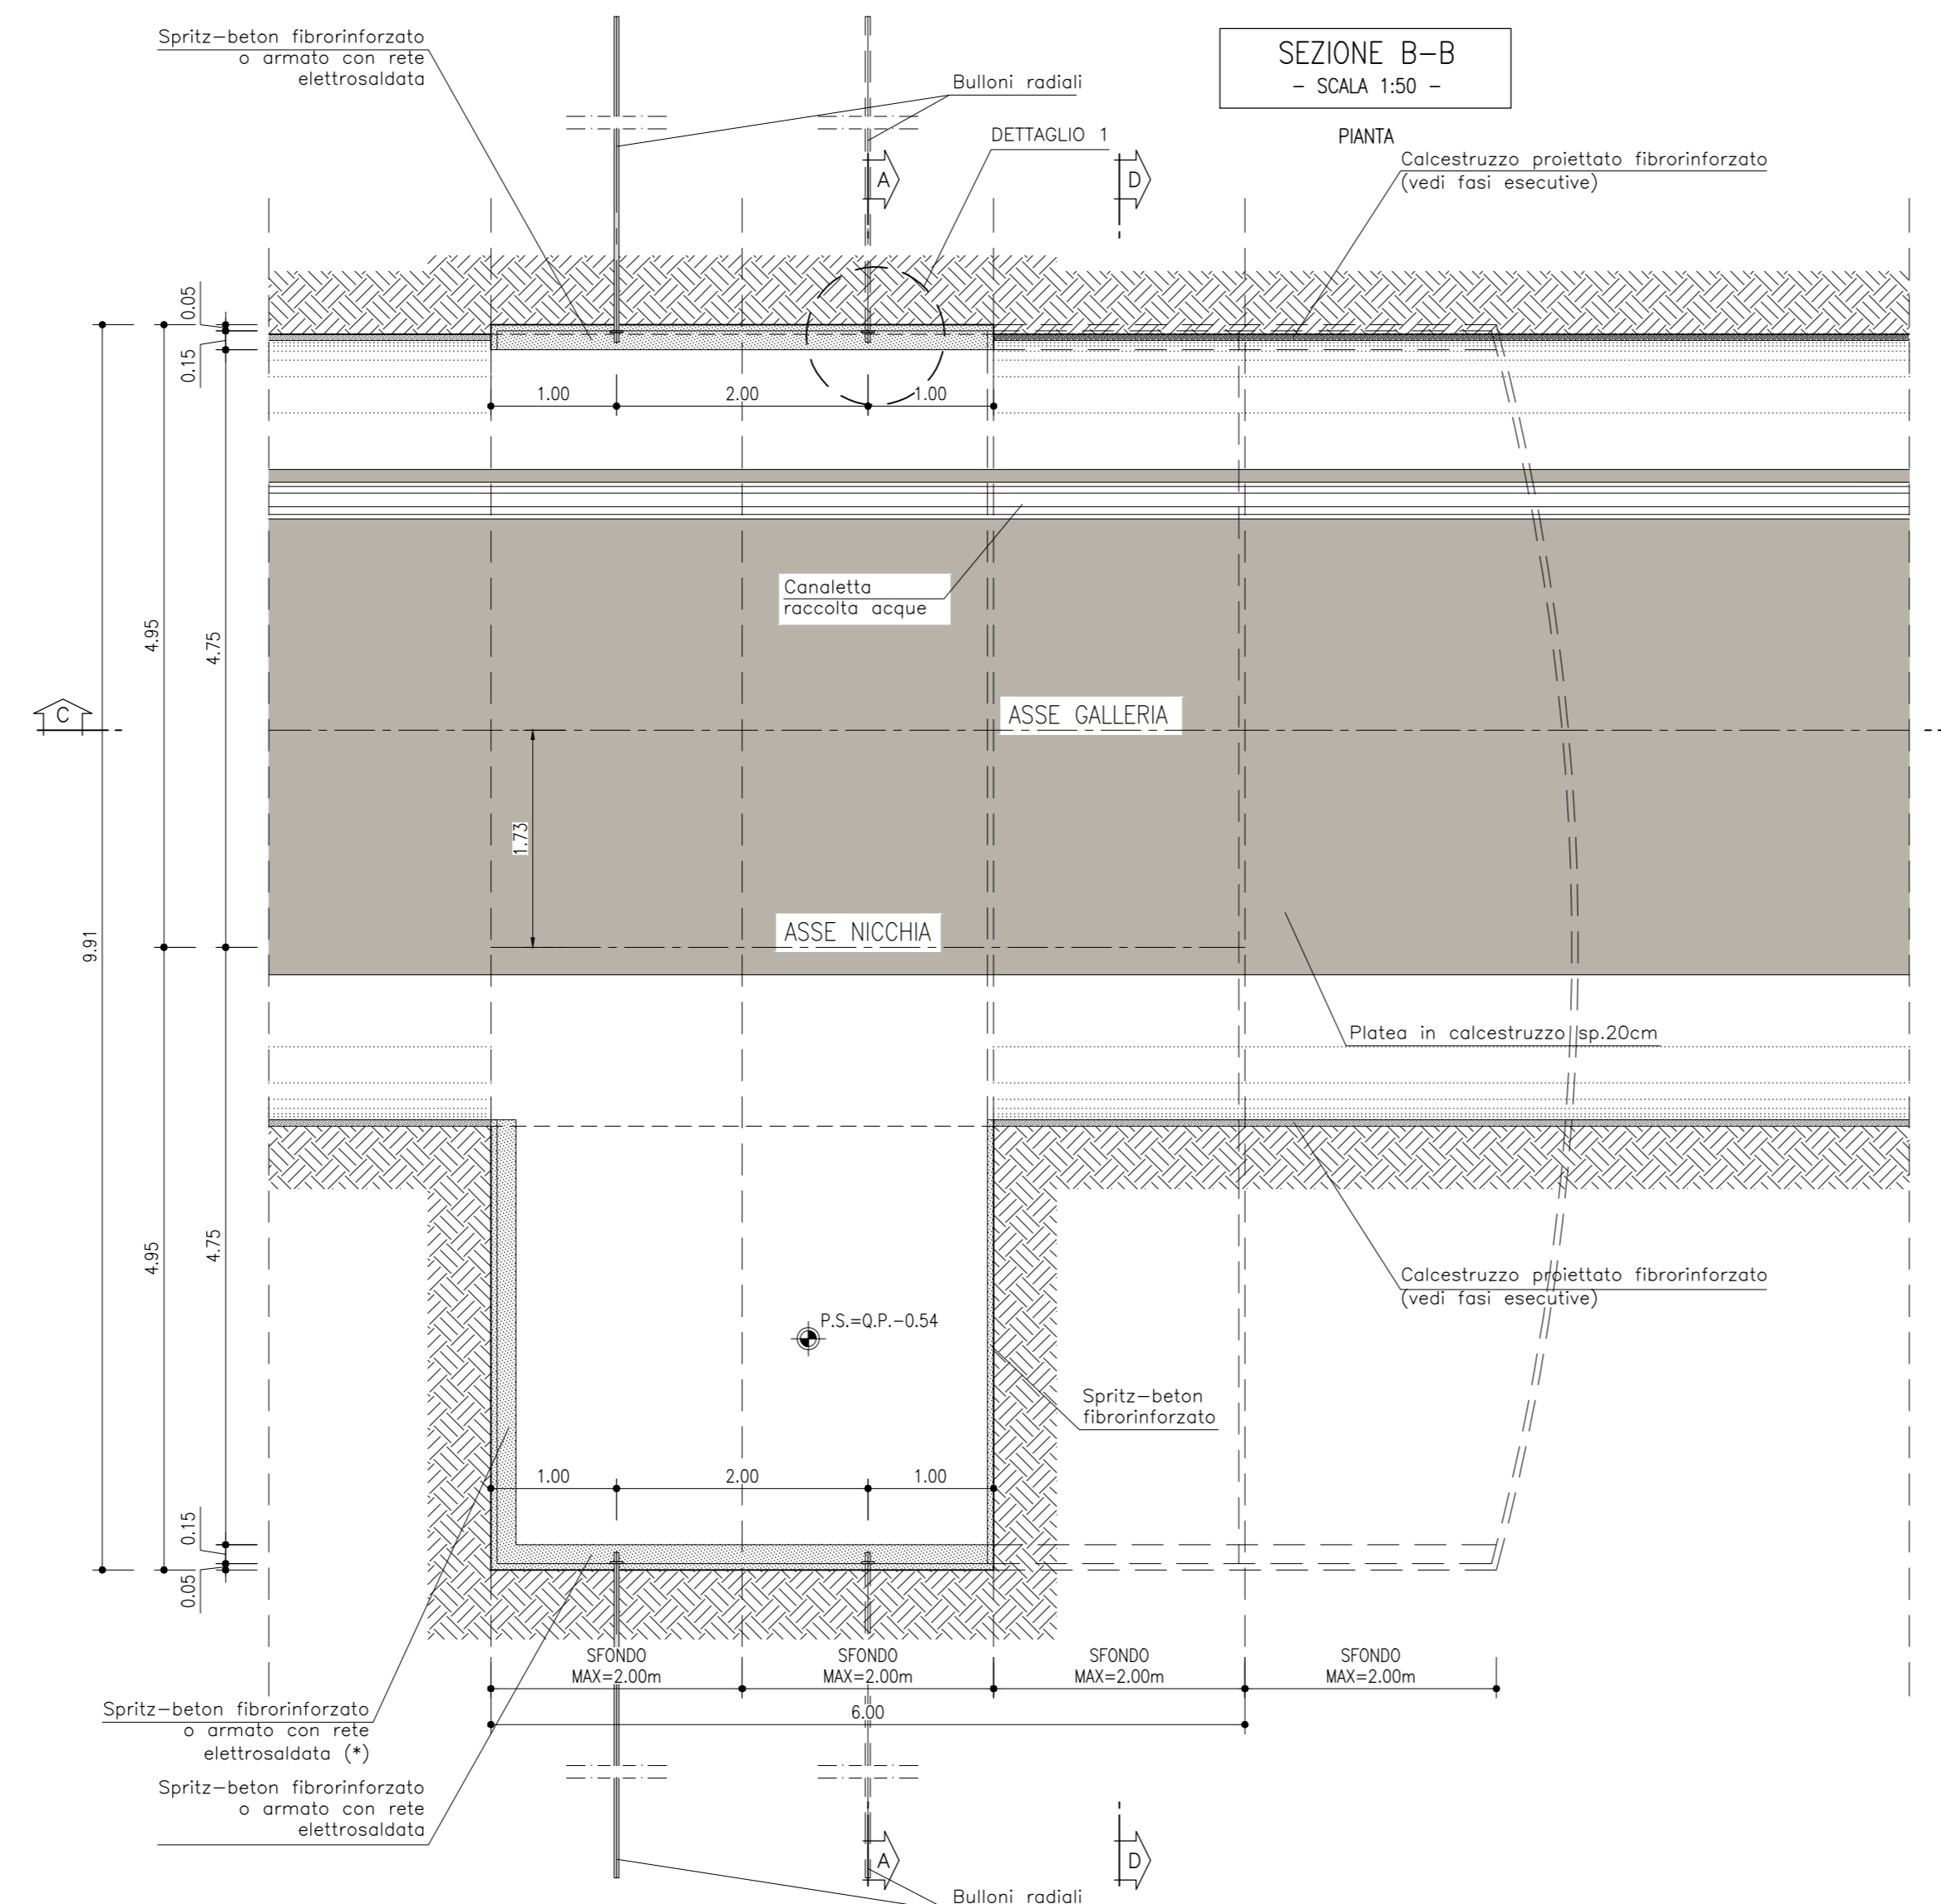
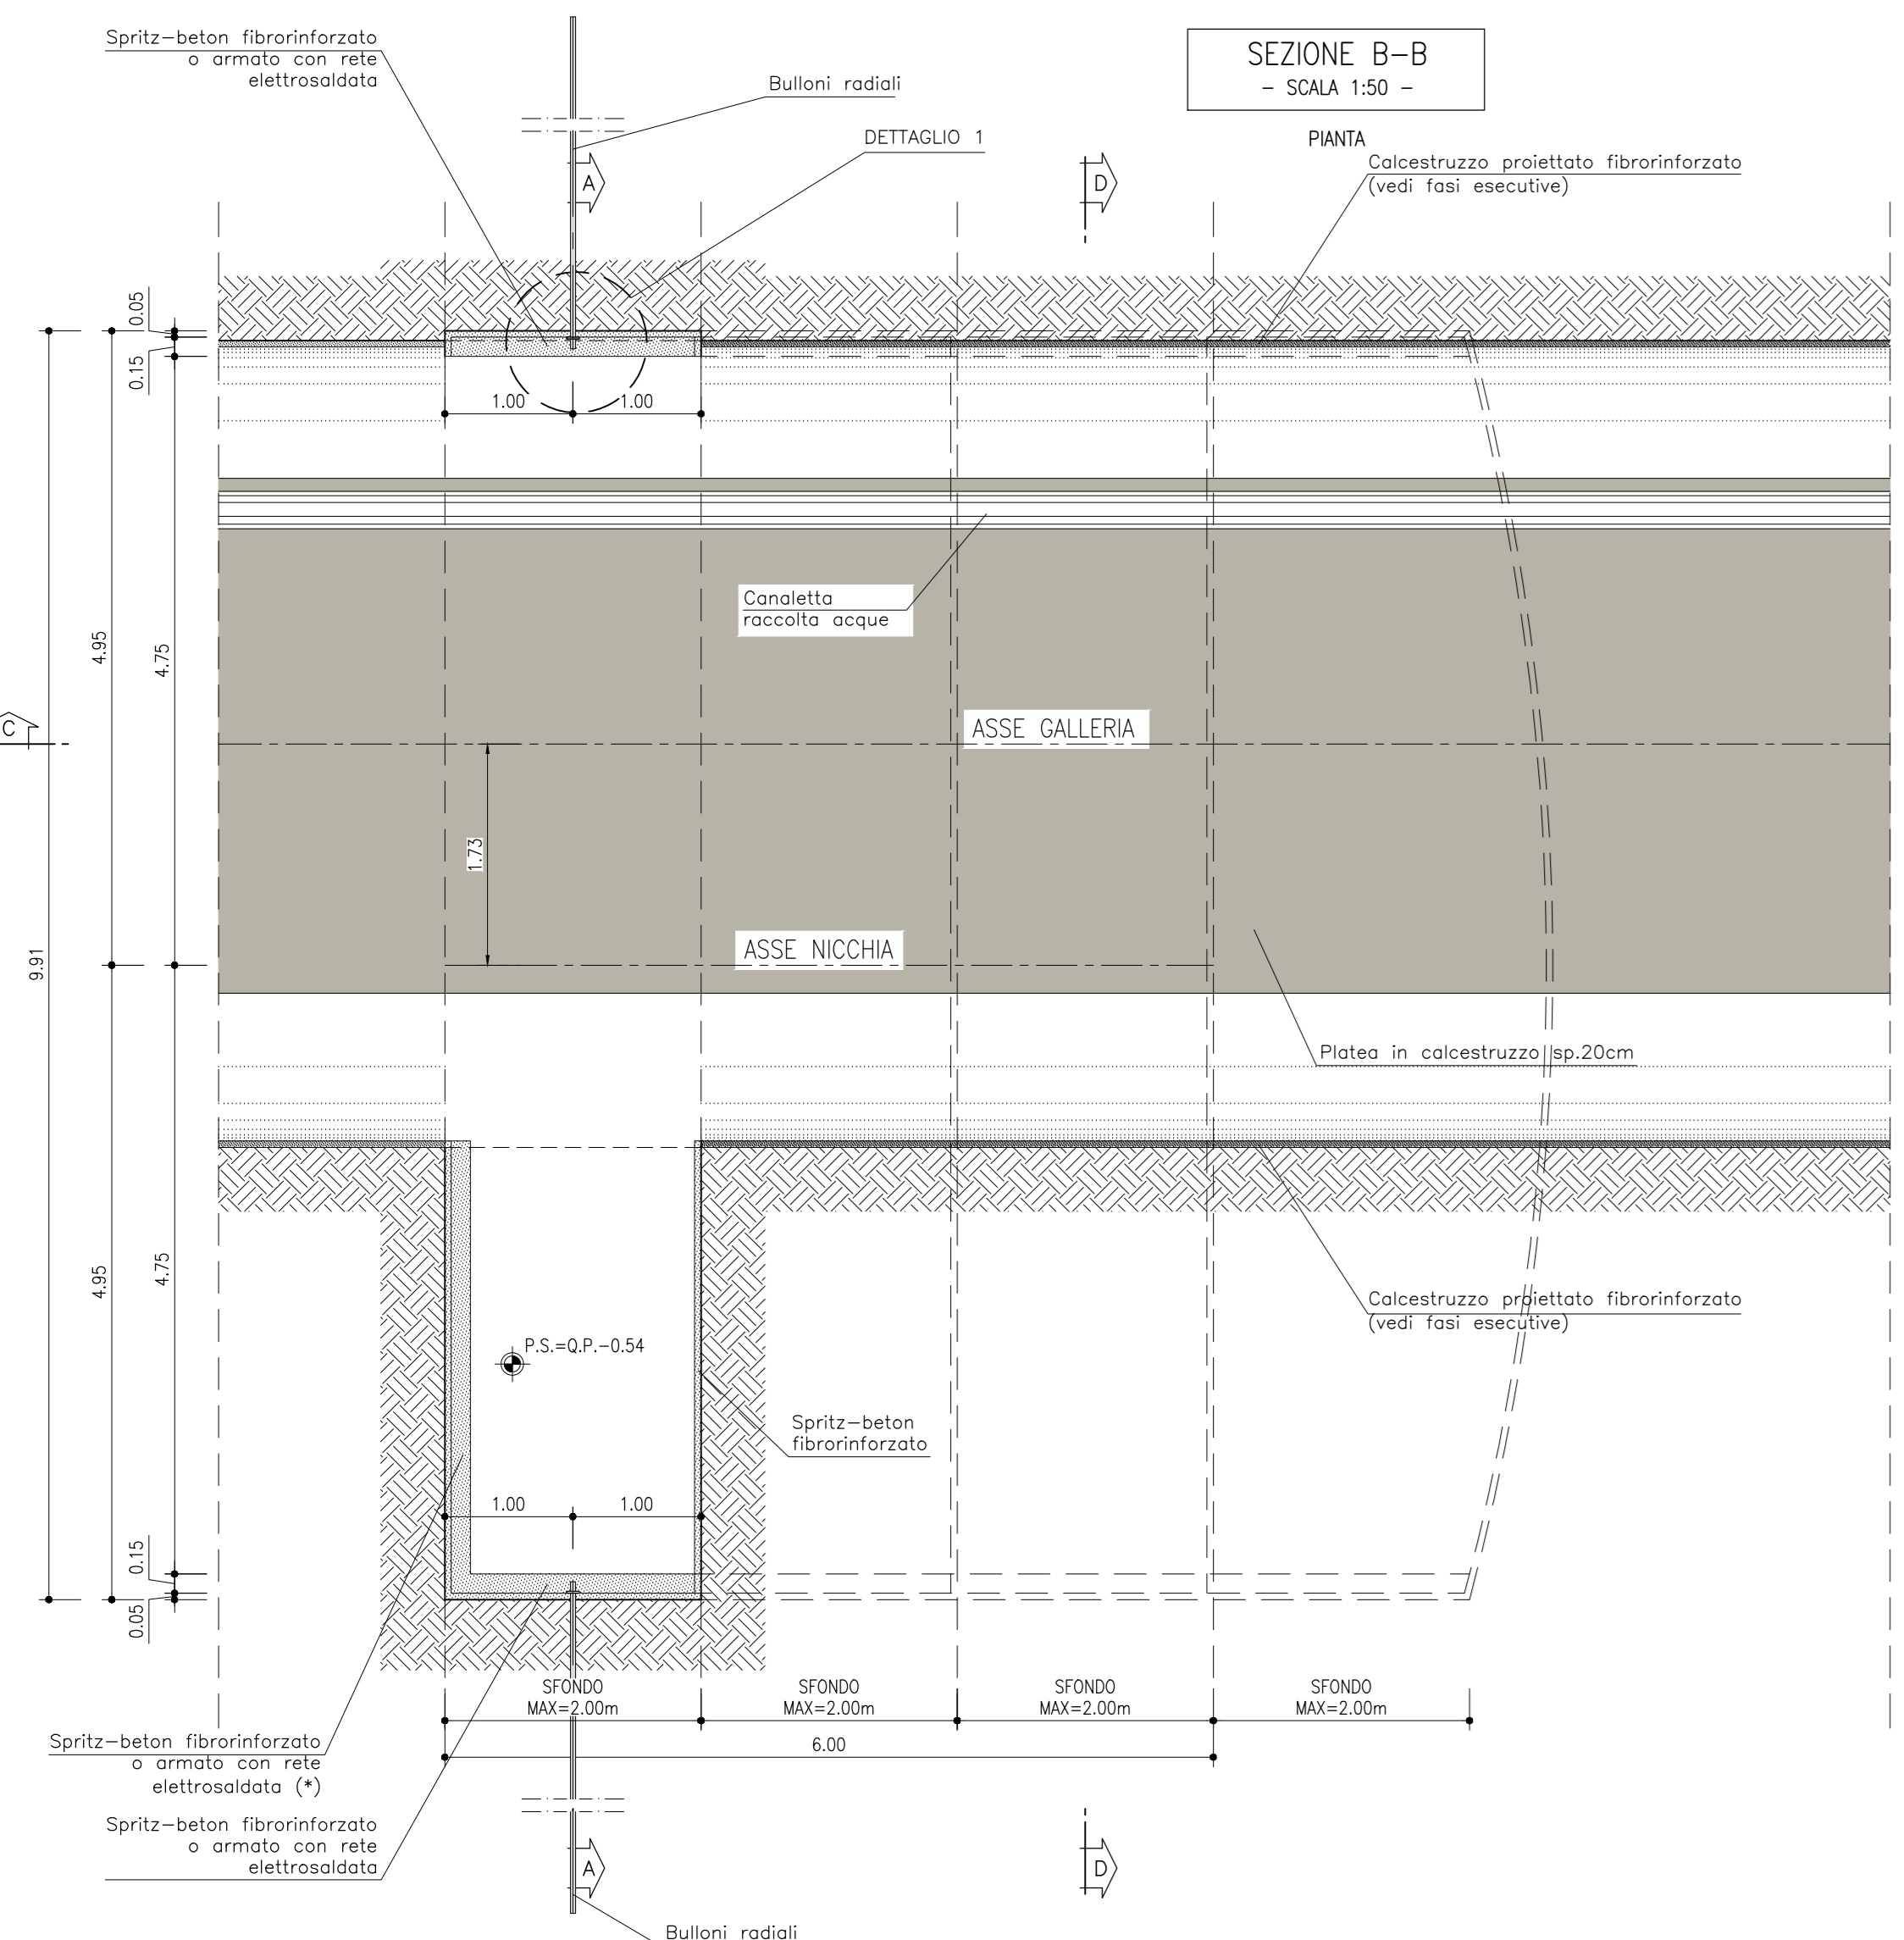
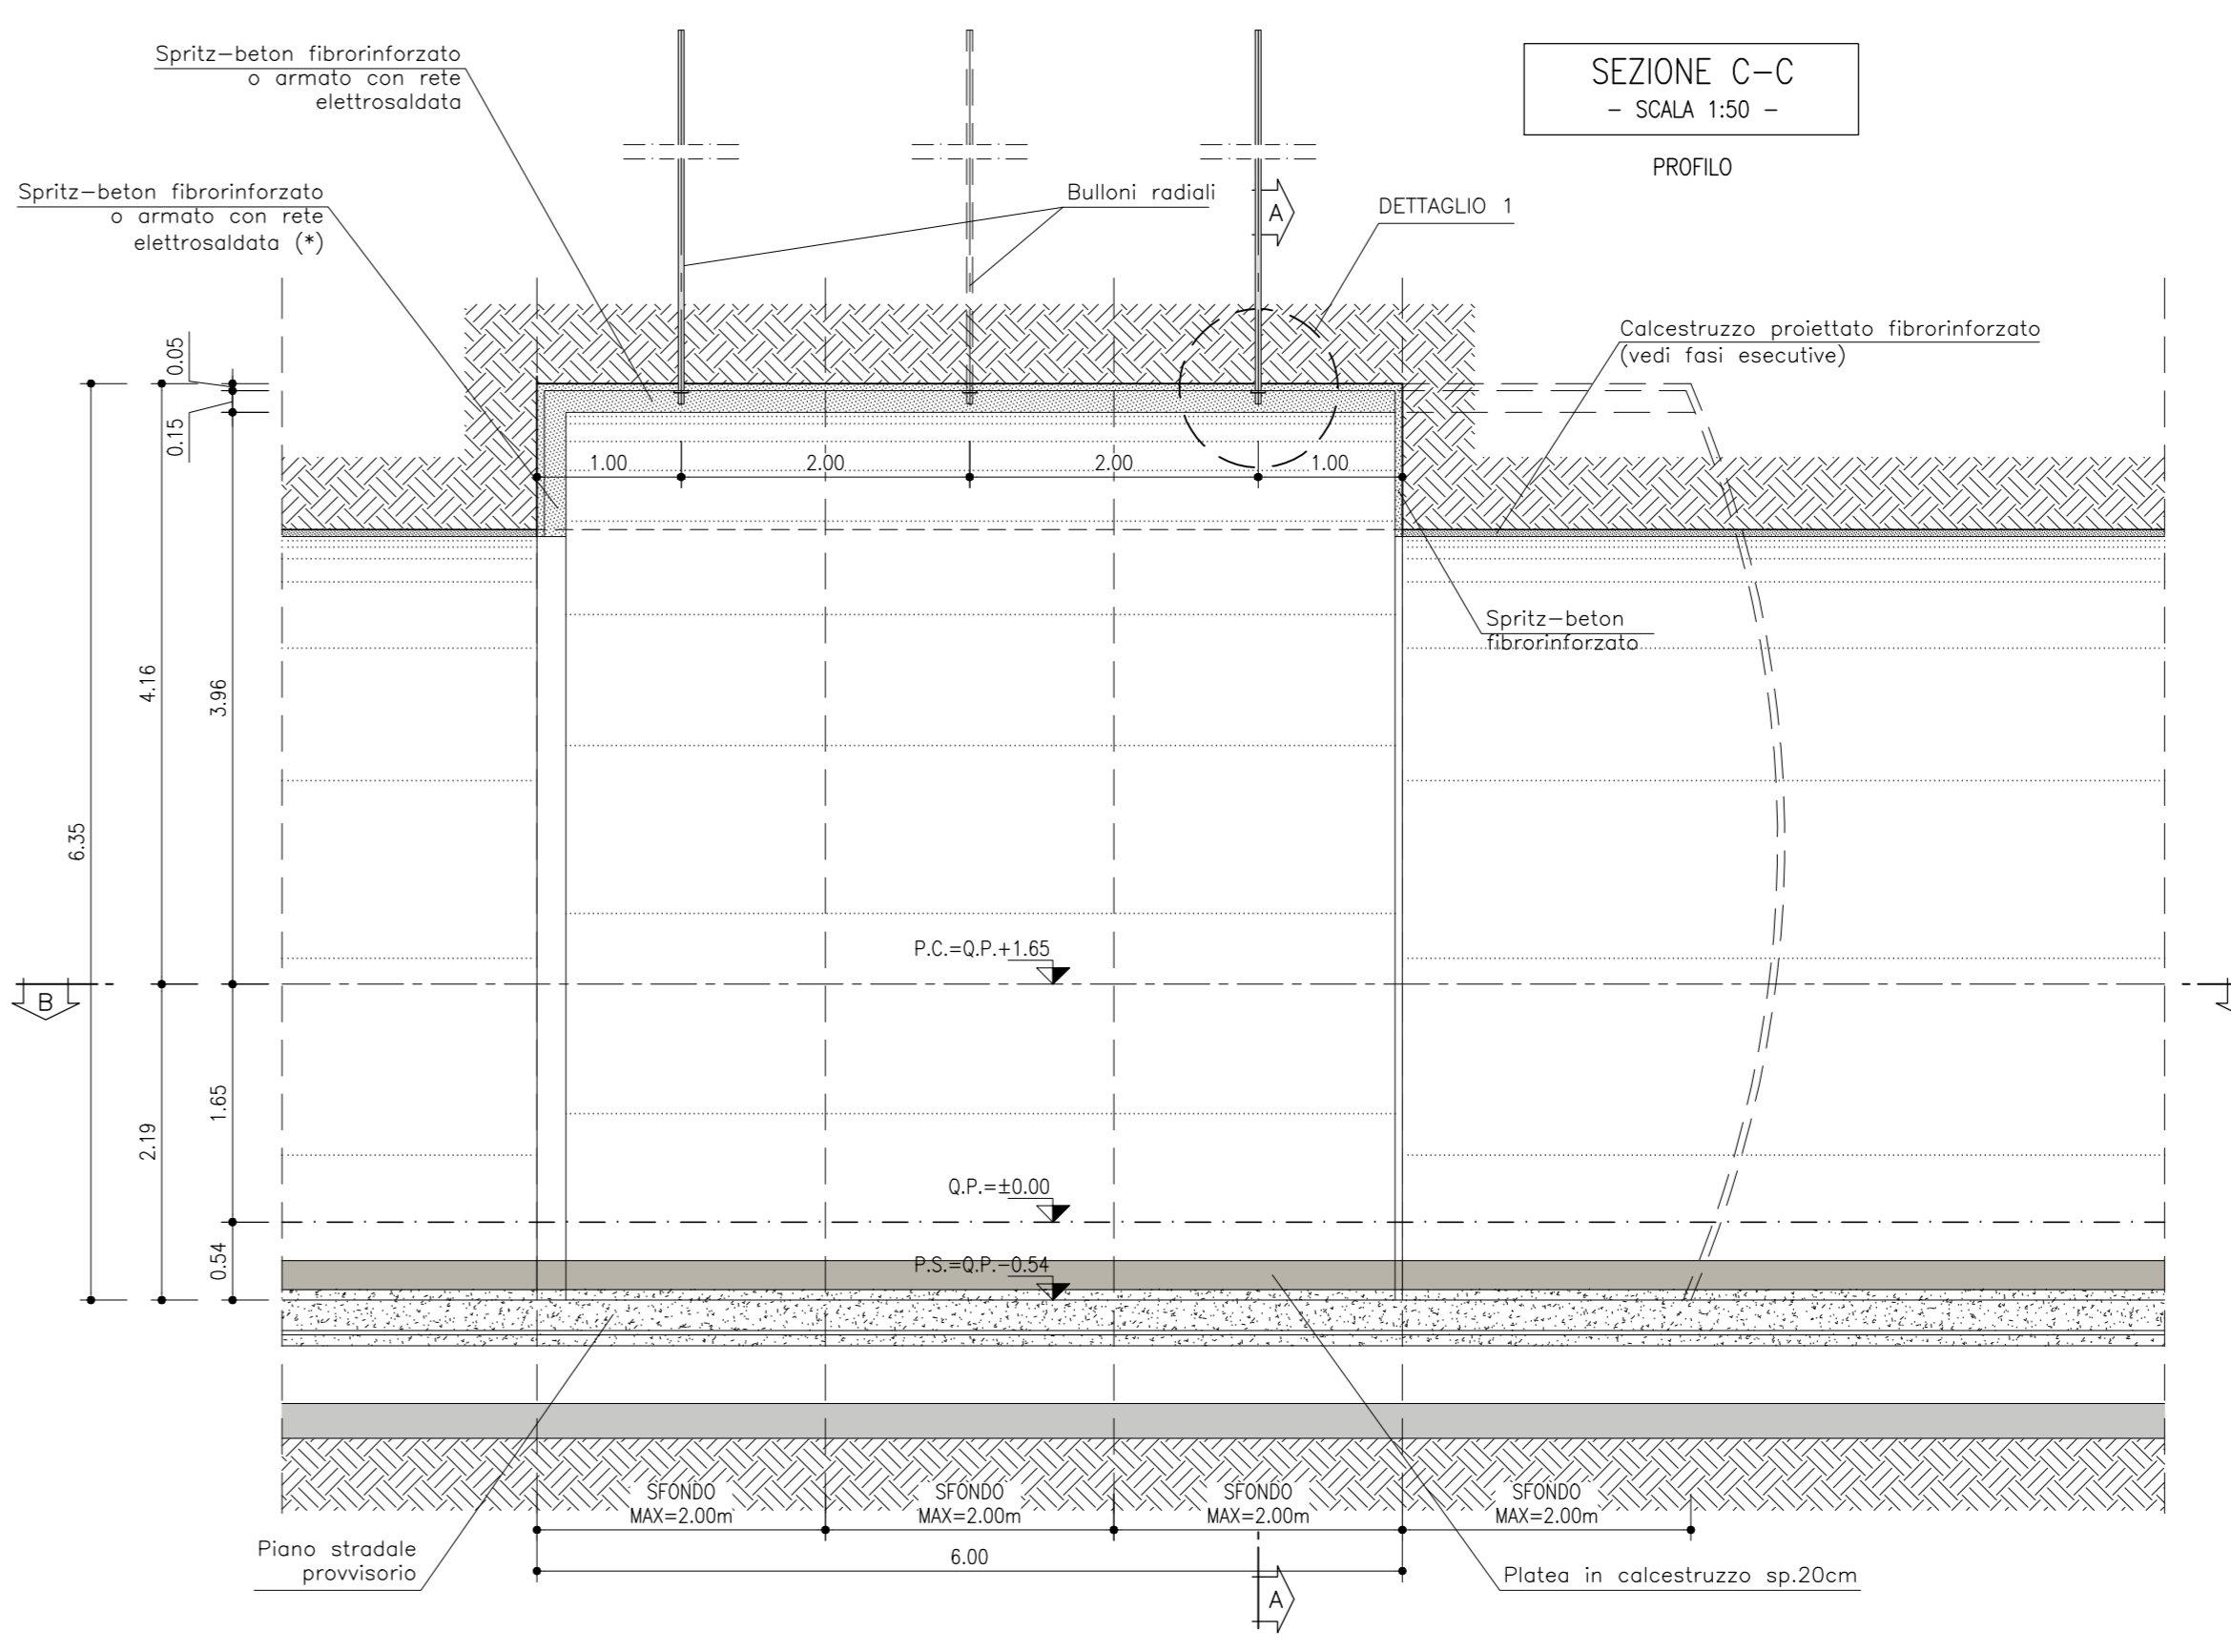
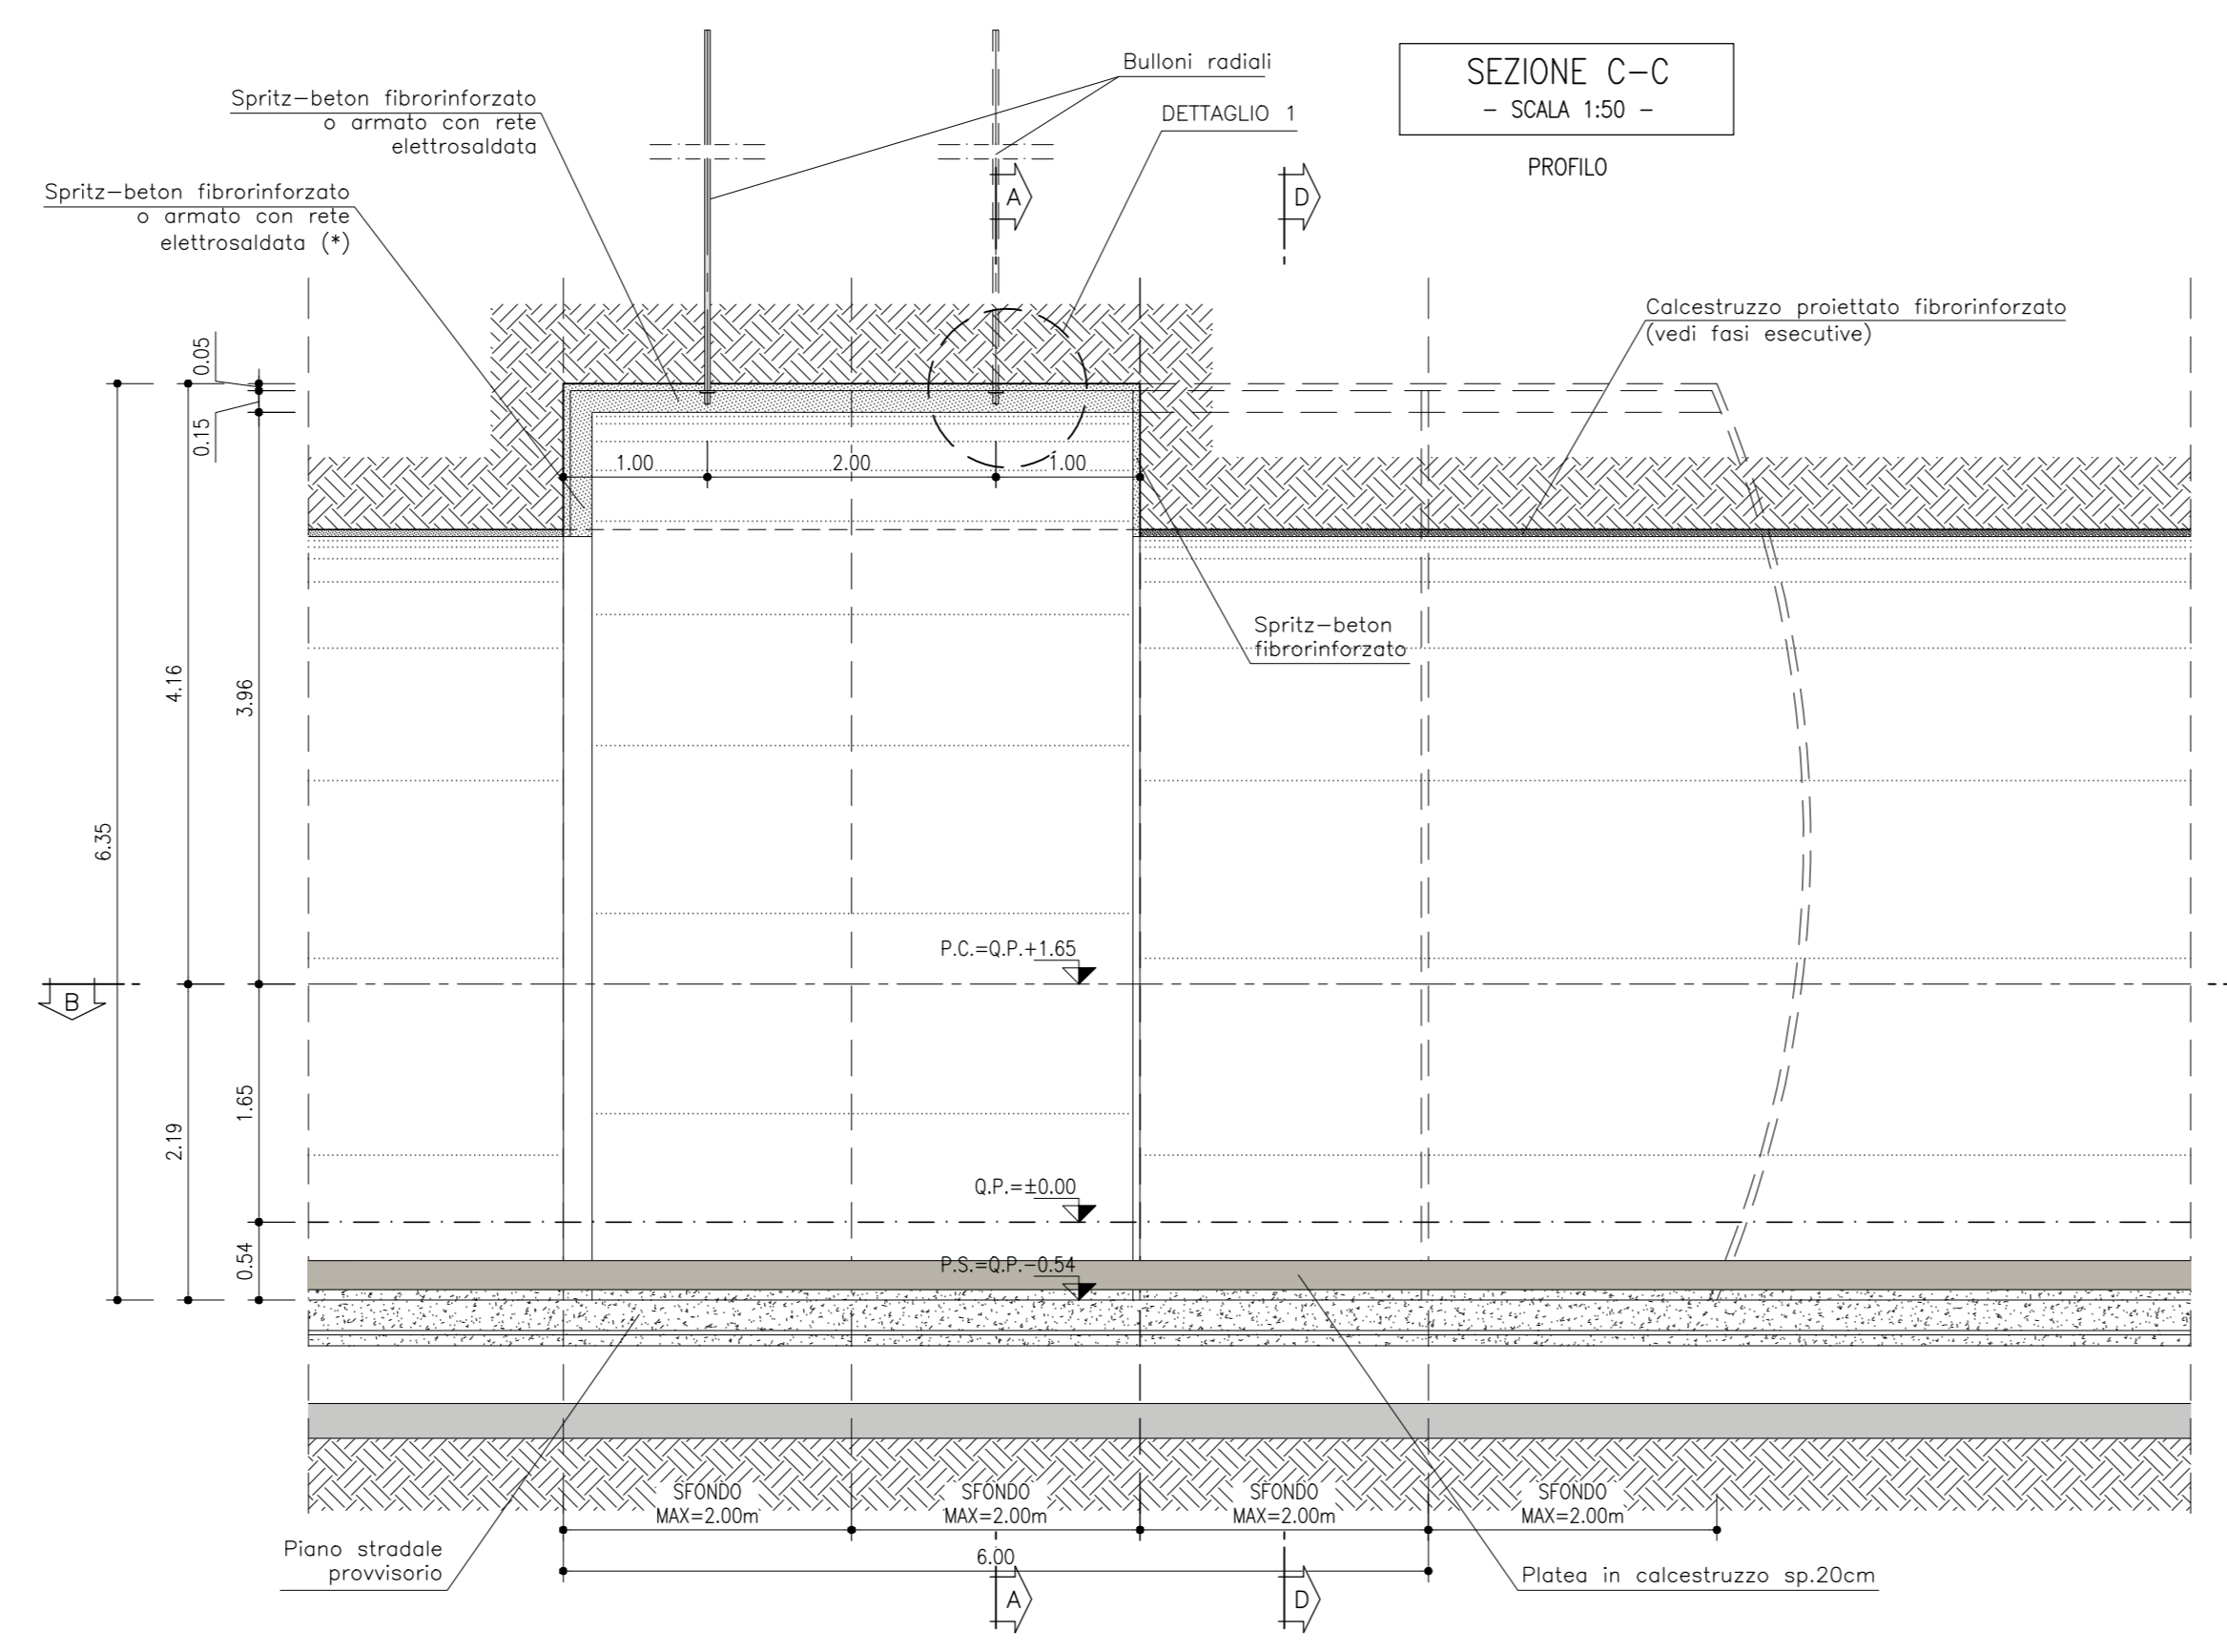
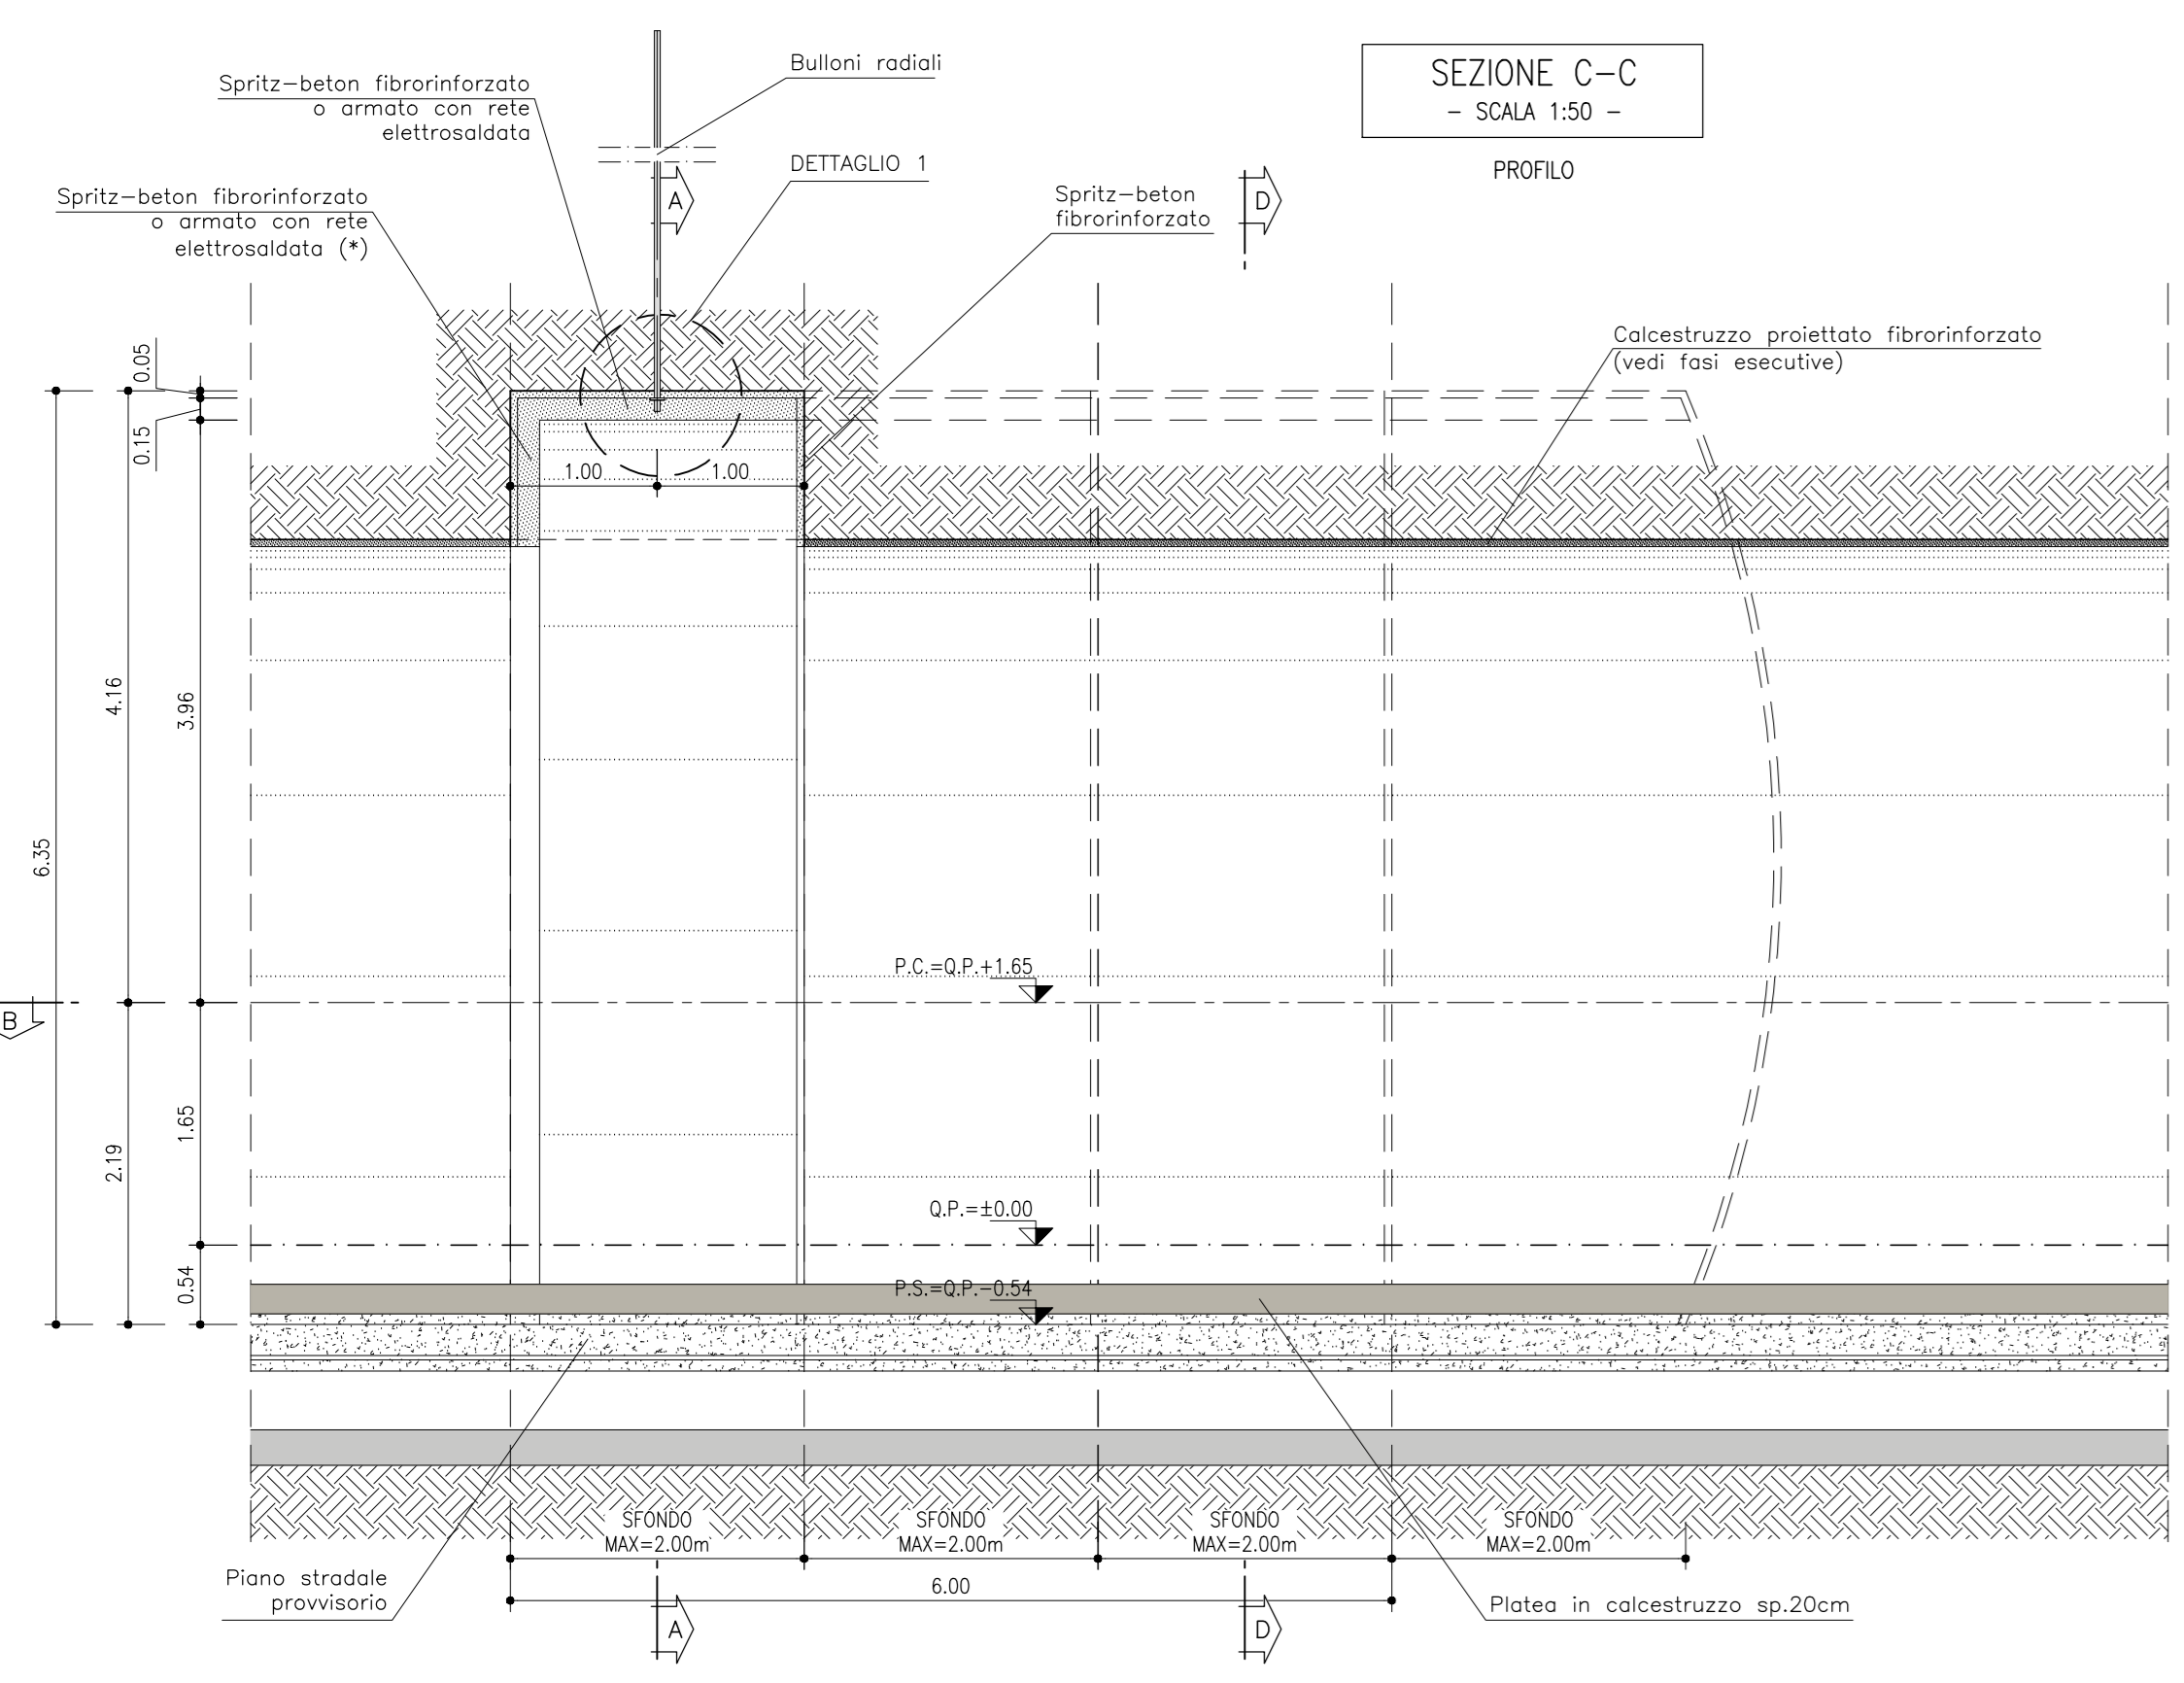


Table with 2 columns: Material name and specifications. Includes sections for concrete, reinforcement, and bolts.

Text describing the execution phases (FASI ESECUTIVE) for the tunnel construction, including excavation and reinforcement steps.

Text describing safety prescriptions (PRESCRIZIONI PER LA SICUREZZA) for the construction site.

Text describing the legend (LEGENDA) for the drawings, including symbols for center lines, project elevations, and excavation planes.

Text describing the notes (NOTE) regarding the execution of the work and the use of the drawings.

Text describing the project information, including the contractor name and project details.

Complex block containing a Gantt chart, a table of materials, and other project-related information.