



NOTE GENERALI

KEY MAP

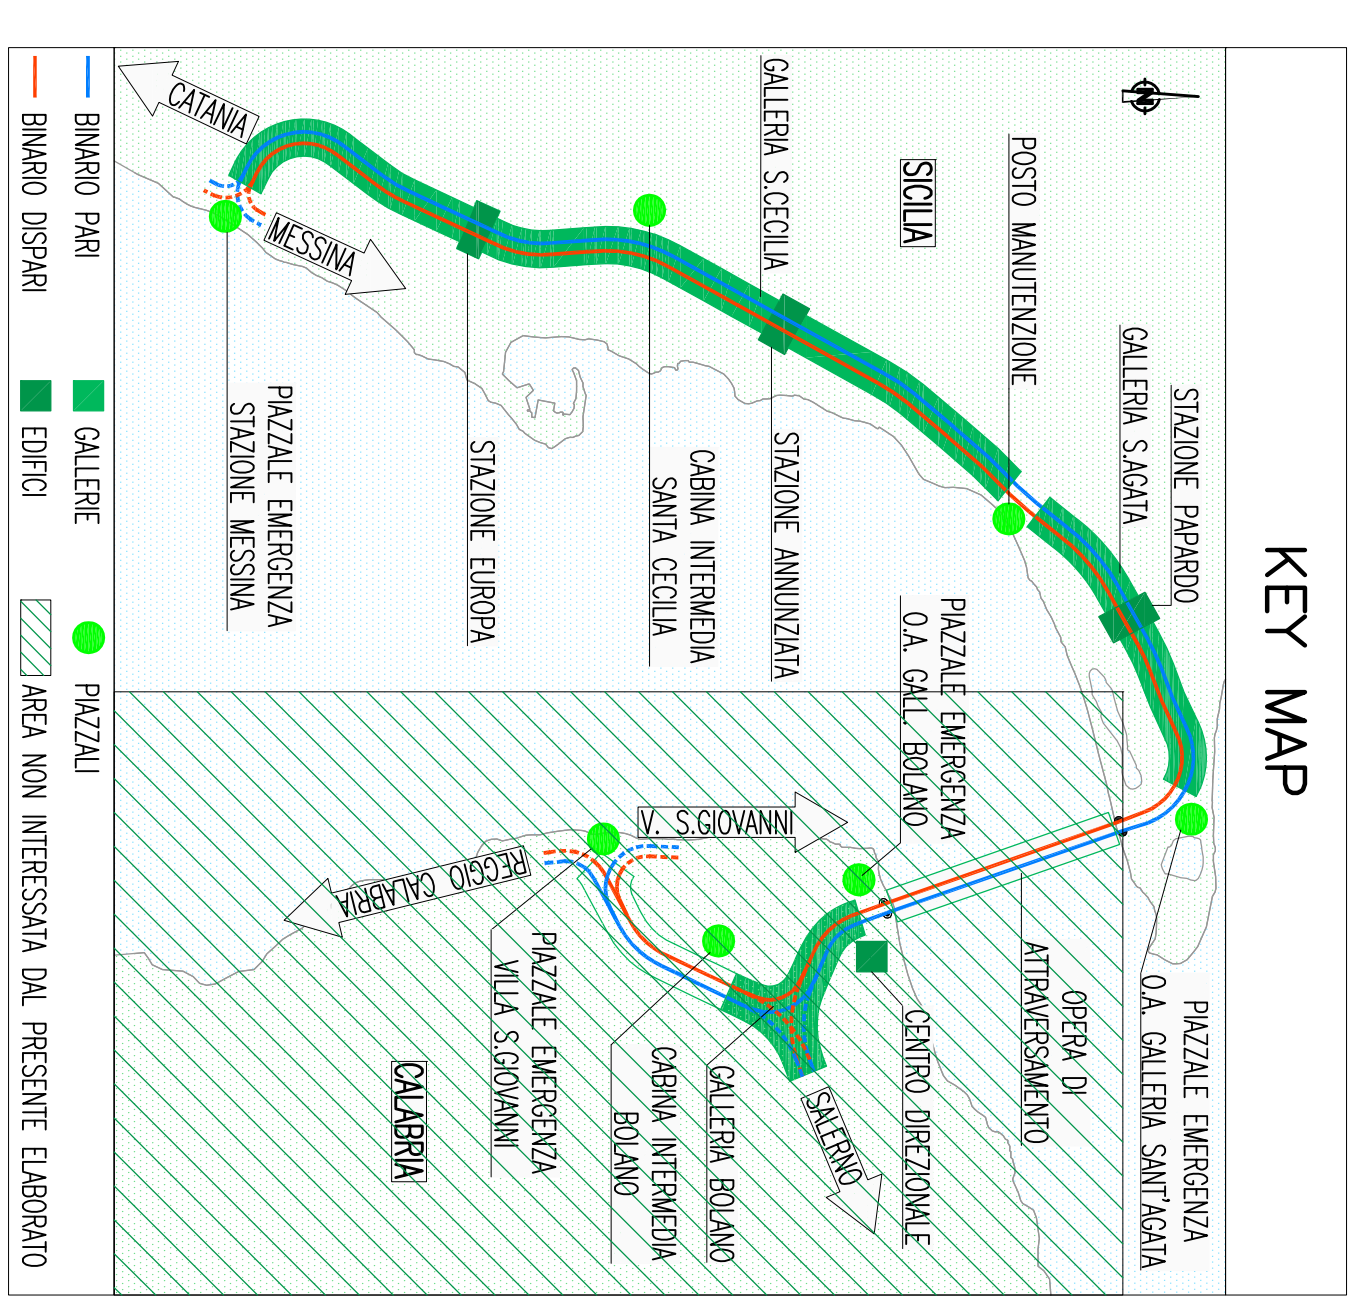



QUADRO D'UNIONE

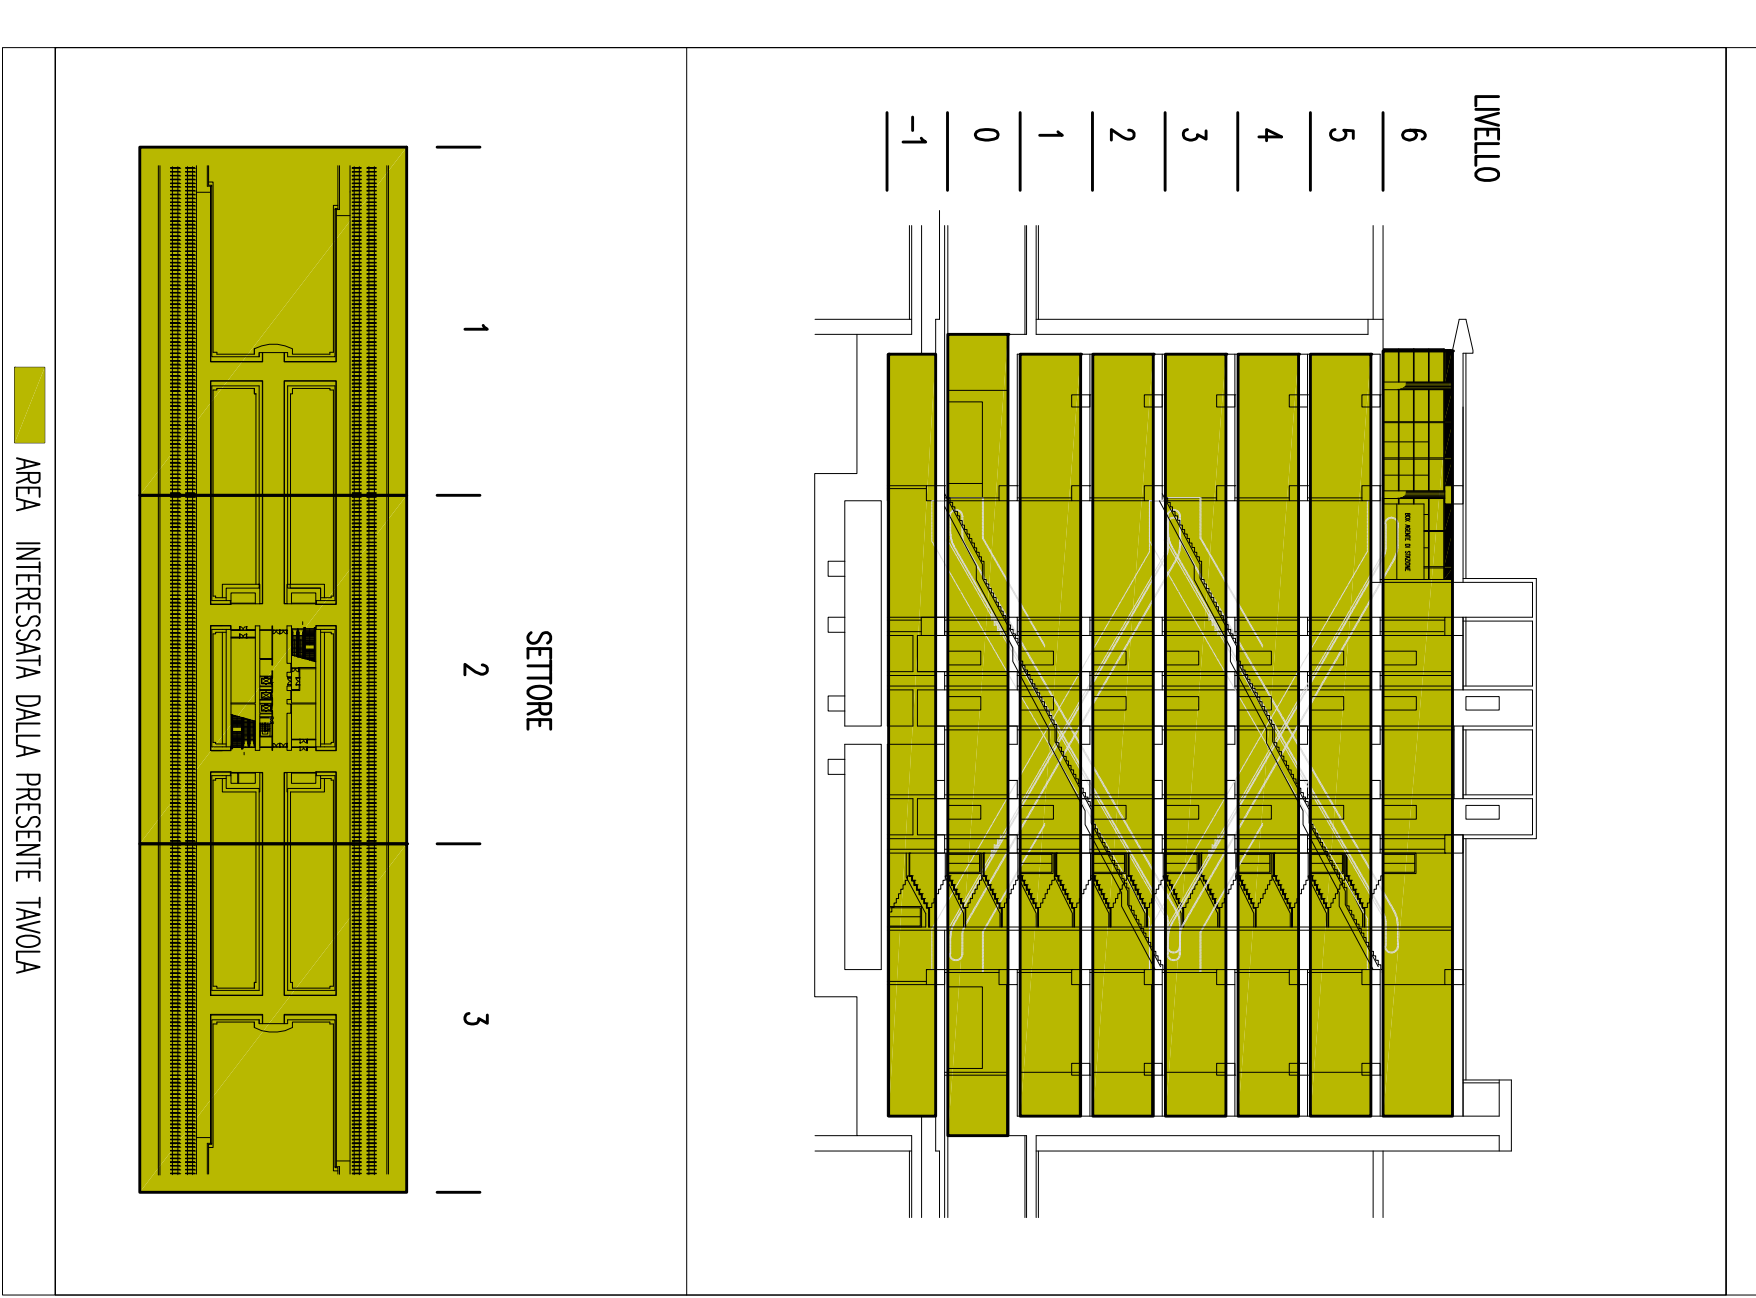

Stretto di Messina logo and company information for EURO LINK S.C.A. and SOGA43\_E01.

Colleghi Sicilia logo and contact information for project managers and technical staff.

General information regarding the electrical installation plan for the Messina bridge.

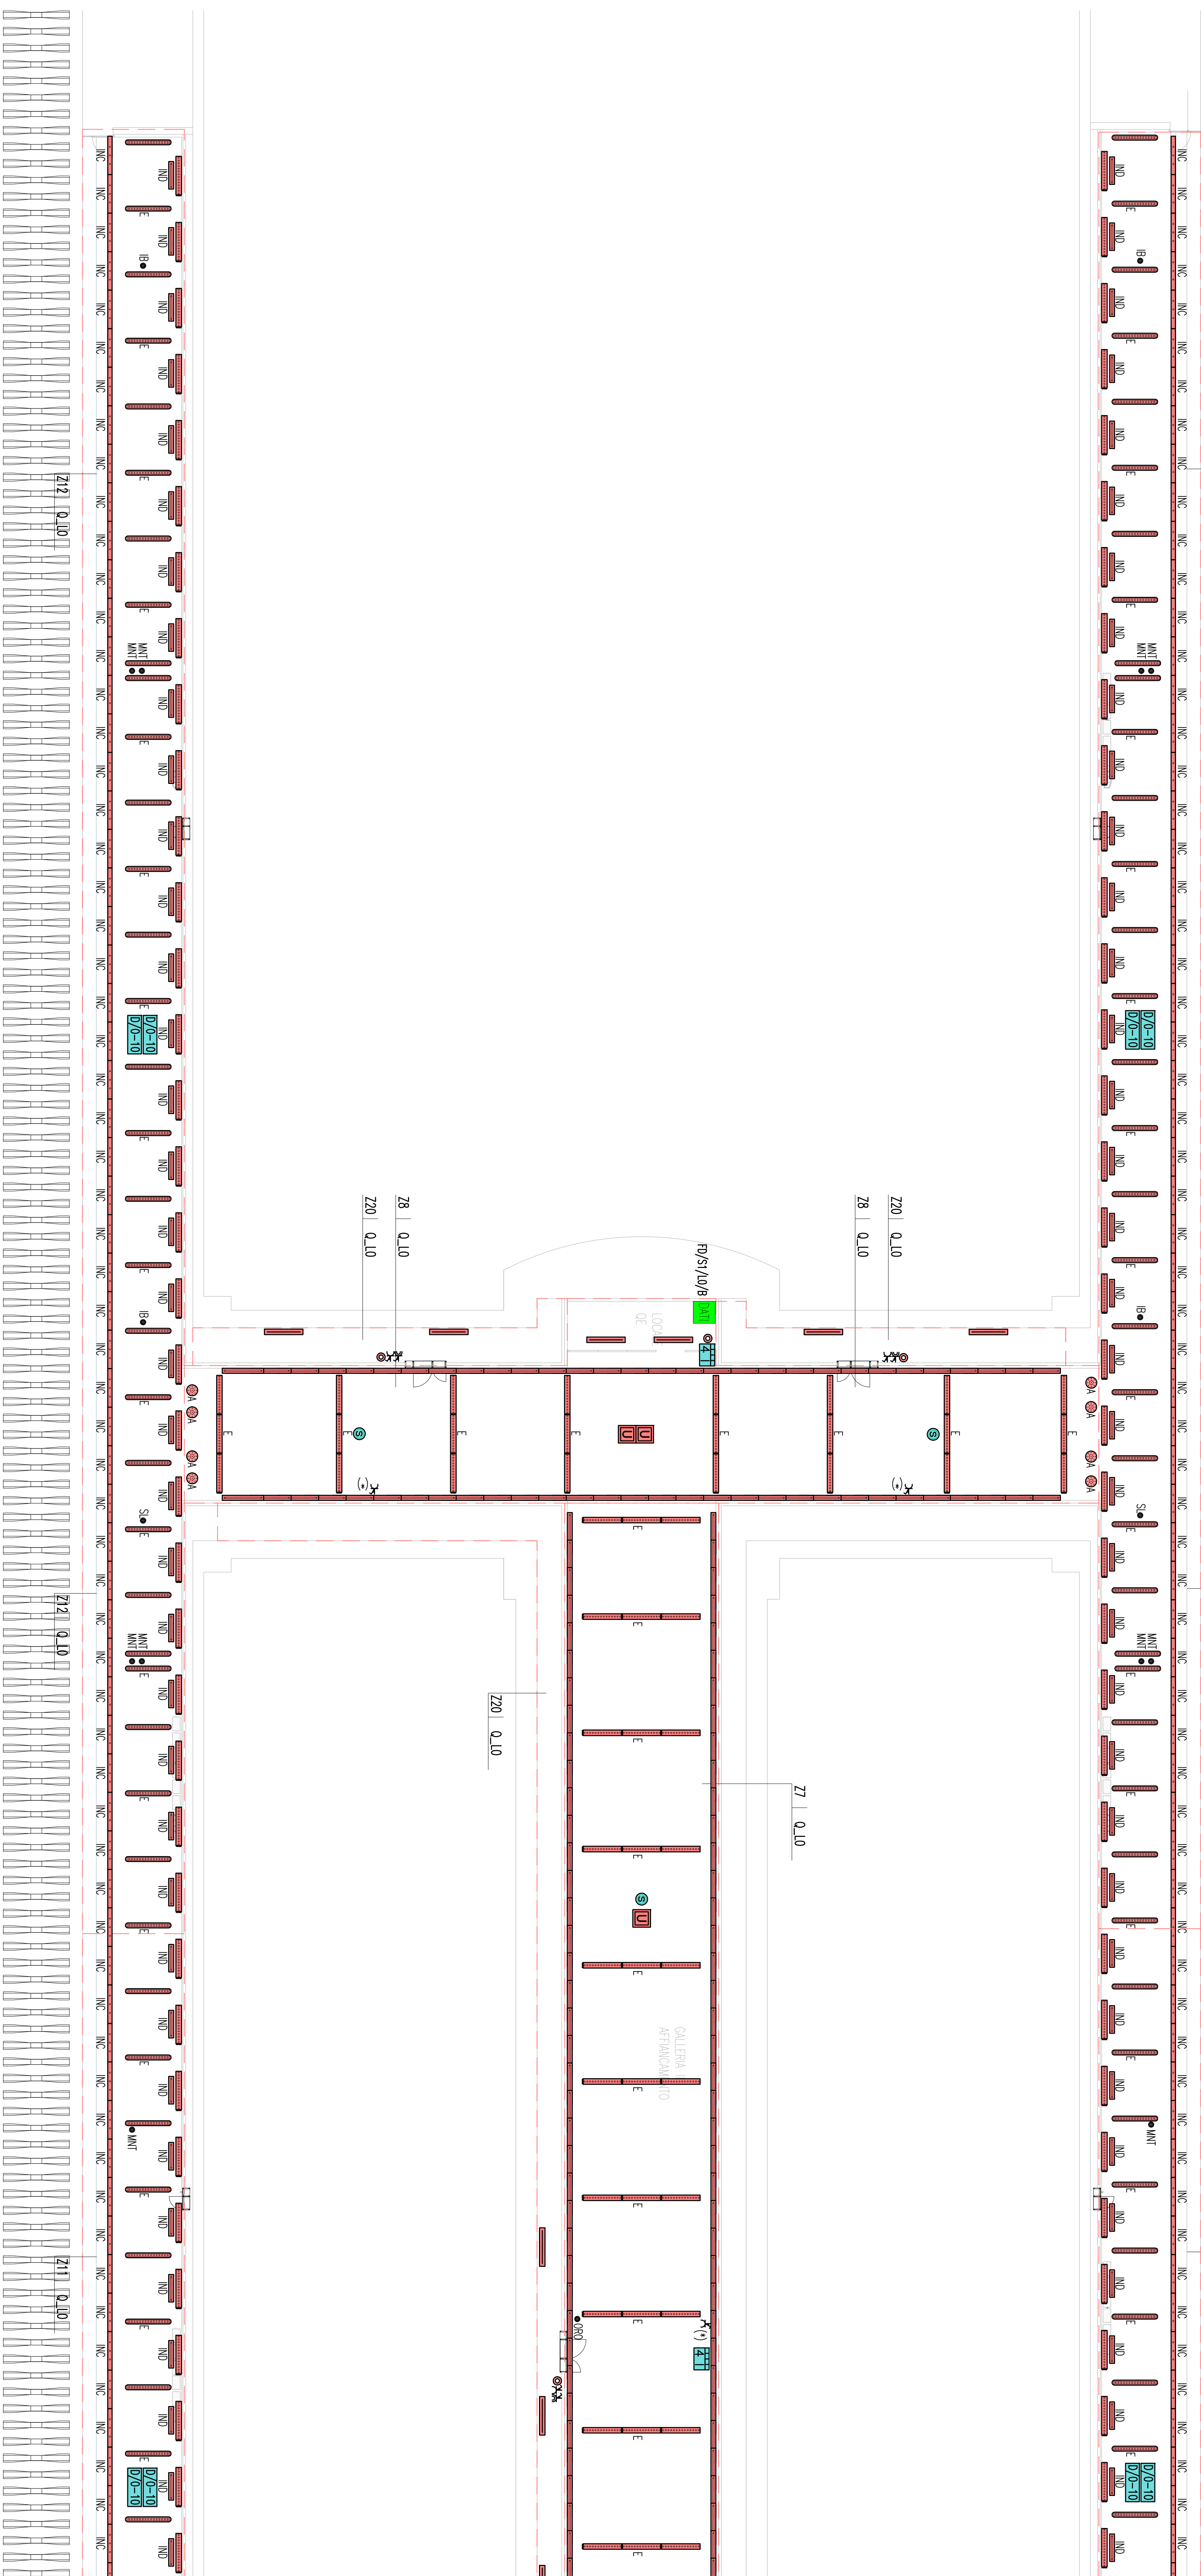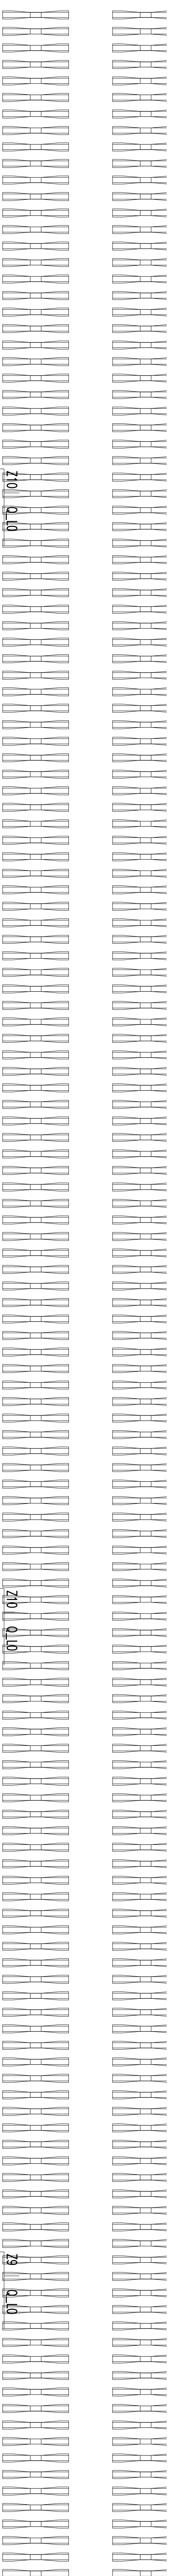

LEGENDA COLORI

Table with 4 columns: Color, System Name, and Description. Includes systems like lighting, supervision, energy, and communication.

LEGENDA PUNTI DI COMANDO

Table with 4 columns: Symbol, System Name, and Description. Lists control points for various lighting and communication systems.

LEGENDA SIMBOLI

Table with 4 columns: Symbol, System Name, and Description. Lists symbols for access points, protection, and lighting fixtures.

LEGENDA SIMBOLI

Table with 4 columns: Symbol, System Name, and Description. Lists symbols for various lighting fixtures and equipment.

Table with 4 columns: Code, System Name, and Description. Lists specific equipment and materials used in the project.