


PIANTA  
Scala 1:50

SEZIONE A-A  
Scala 1:50

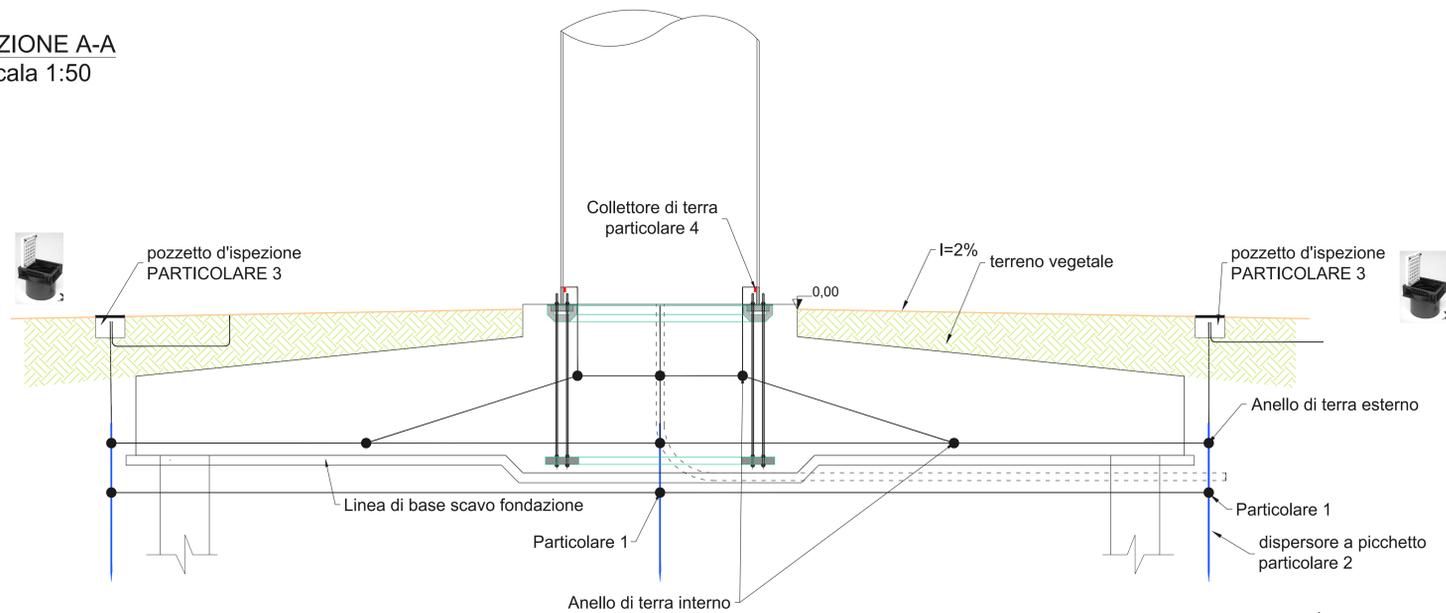

PARTICOLARE 1

**TIPOLOGICI GIUNZIONI/SALDATURE**

**Cadweld connection**  
Example of Cadweld connection (exothermic welding):  
- Ring grounding electrode on ground rod  
- Ring grounding electrode on reinforcing steel  
- Ring grounding electrode on galvanized steel strip (30 x 3.5 mm)

**Connecting clamps, foundation loop and cross connections**  
Cross-pieces for above and below ground connections for connection of conductors in crosswise and T-arrangement without intermediate plate for FI and FI material clamp: 28x28, clamp range FIFI: 30/30 mm

**Connection clamps**  
Grounding loop and cross connection cross-pieces for above and below ground connections for connection of conductors in crosswise and T-arrangement with intermediate plate for Rd and FI material clamp: NIRC (V4A), clamp range Rd/Rd: 8-10/8-10 mm, clamp range Rd/FI: 8-10/30 mm, clamp range FIFI: 30/30 mm

**Connection clamps for foundation ground electrodes and reinforcements**  
Terminals for connecting round and flat cables in the concrete foundation or concrete reinforcing mats and reinforcements to round and flat cables.

**Clamps for connecting round conductors, cables and flat cables to ground rods**

PARTICOLARE 2

**TIPOLOGICI DISP. VERTICALE O IN ALTERNATIVA IN ACC. ZINCATO A CROCE L.3m**

**Hammer inserts for driving in ground rods using vibratory hammers**

**Ground rods**  
1.5 m, 20 mm Ø, StZn  
Typ 8

**Impact tips**

PARTICOLARE 3

**Inspection shaft for ground connection**

The ERICO TIP-03 inspection shaft has a closable cover and is suitable for an equipotential bonding busbar. The following ground connections can be connected:

1. Connection of ground rods
2. Grounding of the external transformer station
3. Grounding of the stairs
4. Radial extension of the grounding system if the grounding resistance is too high
5. Resurveying of the grounding resistance

**DIMENSIONI MINIME 25x25x25**

REGIONE PUGLIA, Comune di Sant'Agata di Puglia, Comune di Candela, Comune di Deliceto

**RWE** RWE RENEWABLES ITALIA S.R.L.  
via Andrea Doria, 4151 - 00182 Roma  
P.IVA/C.F. 06490370968

Comitato: **PARCO EOLICO "SERRA PALINO"**

Documento: **PROGETTO DEFINITIVO** N° Documento: **PESPA-P34**

PROGETTO: PESPA DISCIPLINA: C TIPOLOGIA: DX FORMATO: A0

Autore: **RETE DI TERRA E FONDAZIONE WTG**

PROGETTAZIONE: **Hydro Engineering s.s.** (Ing. Massimo Galbo) via Rossetti, 39 91031 Alcamo (TP) Italy

PROGETTISTI: (Ing. Mariano Galbo)

Rev.	Data Revisione	Descrizione Revisione	Redatto	Controllato	Approvato
0	Novembre 2019	PRIMA VERSIONE	EG	MG	GG