

Ve1	E(m)	686071.081
	N(m)	4781895.981
	1(m)	36.423
	2(m)	36.423



V2	E(m)	686013.997
	N(m)	4781871.398

Ve1	E(m)	686071.081
	N(m)	4781895.981

C1	E(m)	686089.002
	N(m)	4781776.424
	L(m)	12.776
	Tau(c)	3.5362c
	Dr(m)	0.059
	TL(m)	8.518
	TK(m)	4.260
	XI(m)	12.772
	YI(m)	0.236
	Rf(m)	0.000

C1	E(m)	686071.081
	N(m)	4781895.981
	R(m)	115.000
	Alfa(c)	25.4401c
	T(m)	23.288
	Sv(m)	45.955

C1	E(m)	686071.081
	N(m)	4781895.981
	L(m)	12.776
	Tau(c)	3.5362c
	Dr(m)	0.059
	TL(m)	8.518
	TK(m)	4.260
	XI(m)	12.772
	YI(m)	0.236
	Rf(m)	115.000

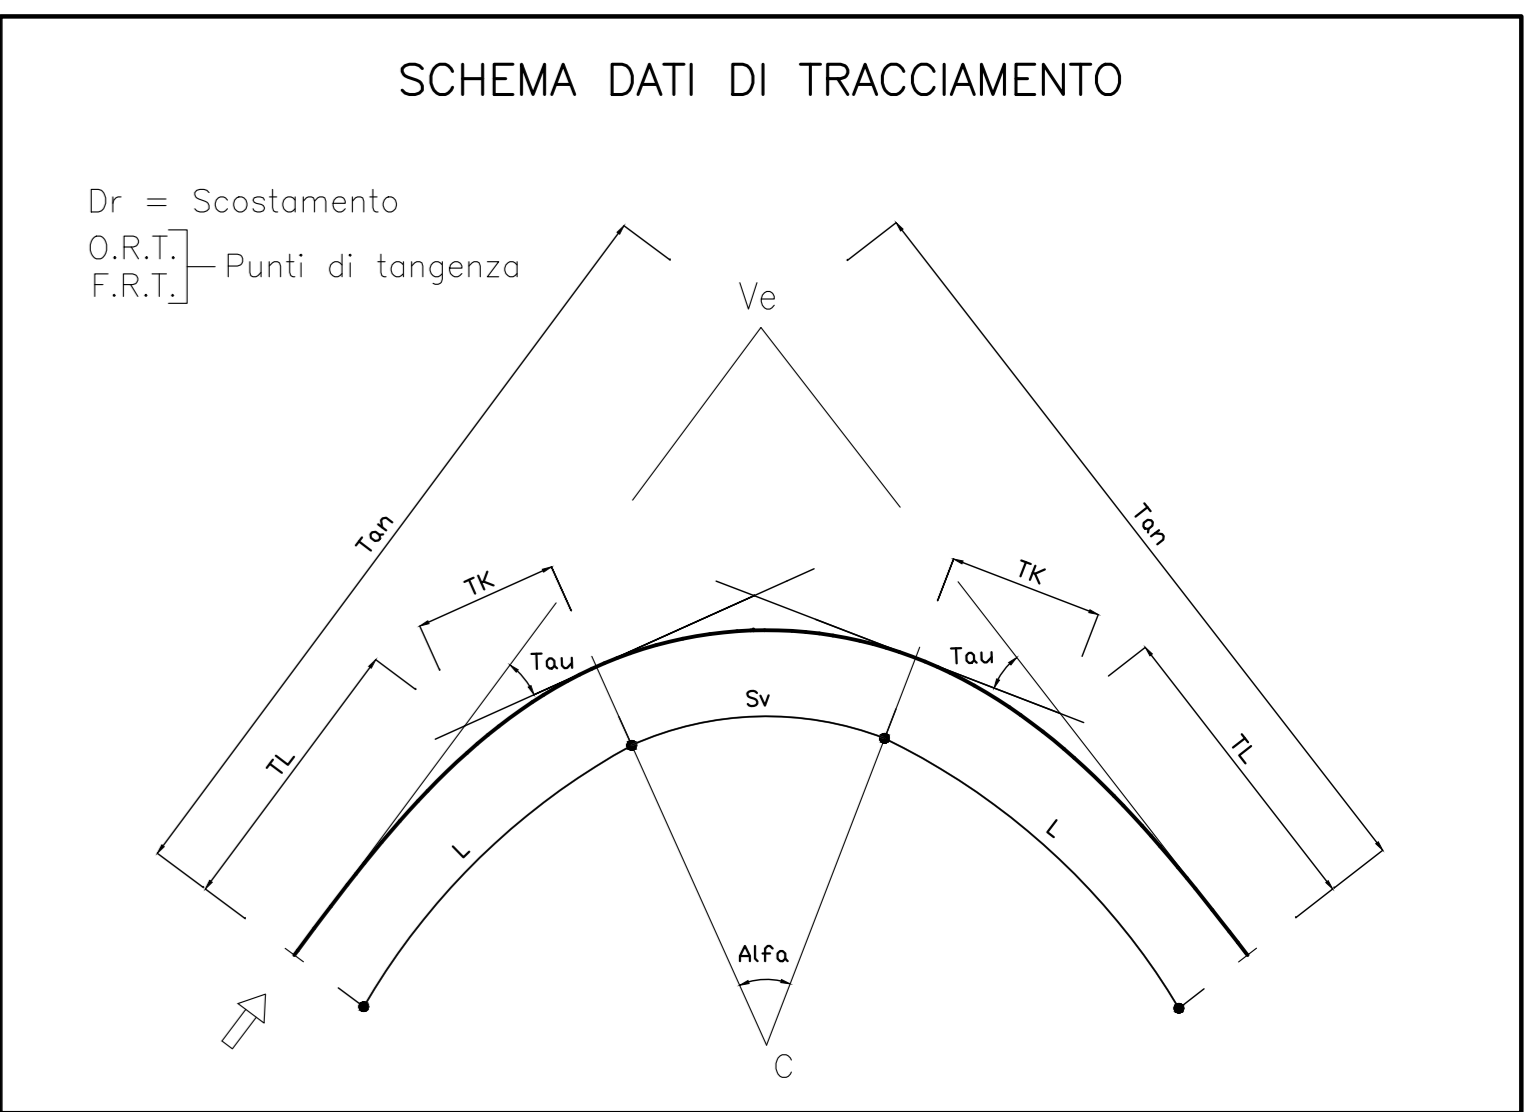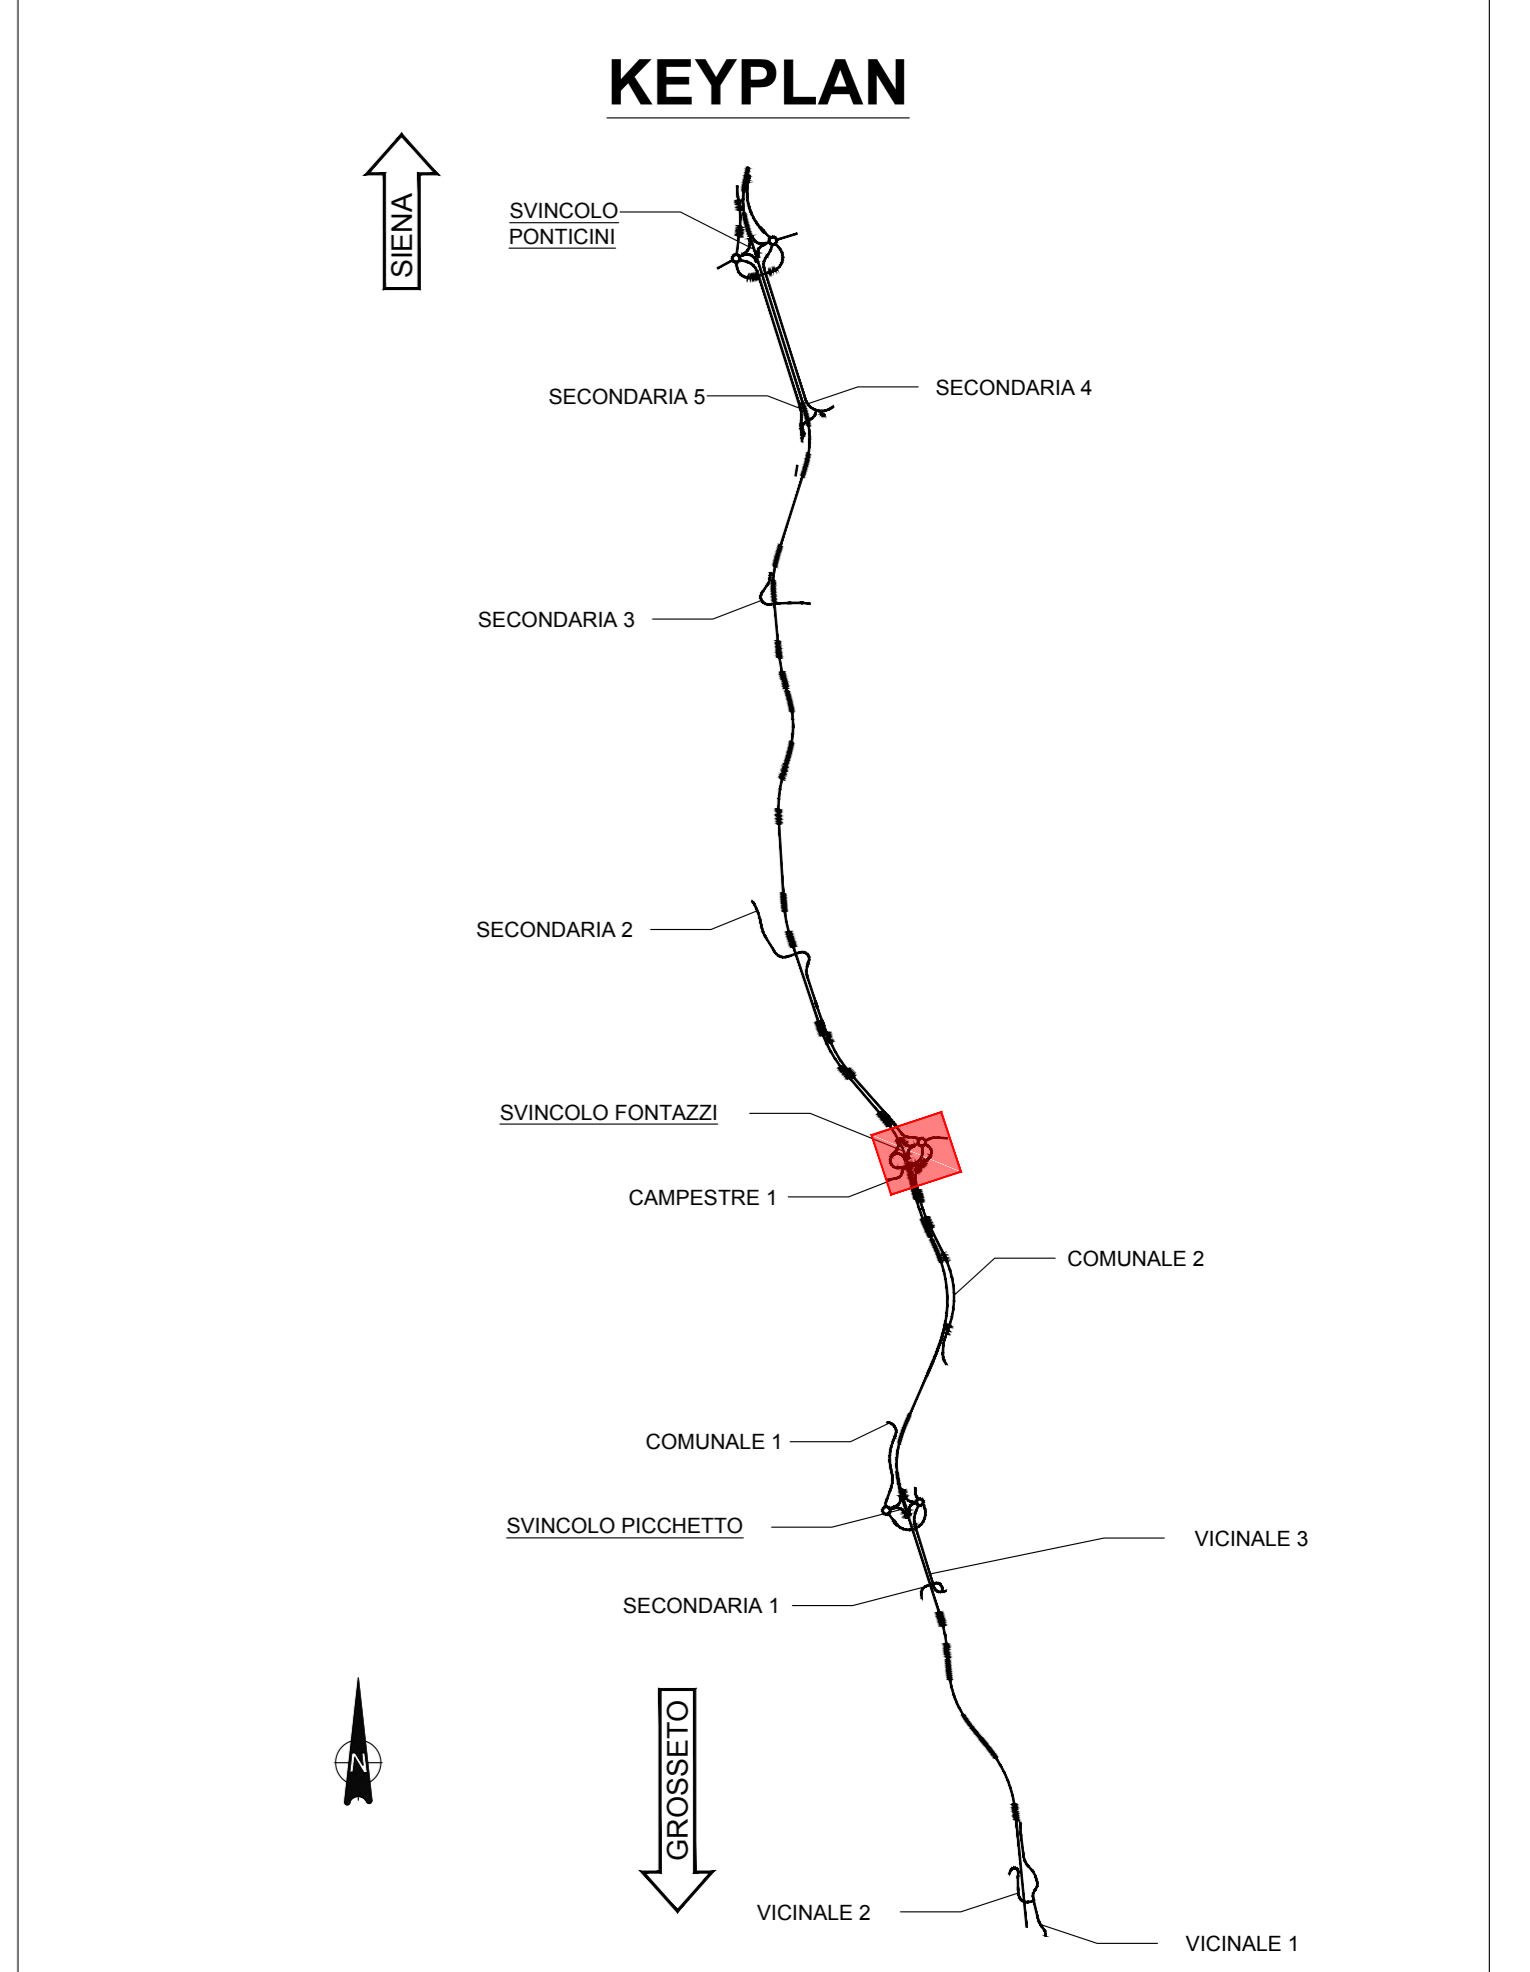

PROGETTO STRADALE
SVINCOLO DI FONTAZZI
Vicinale SP33 - Planimetria di tracciamento