
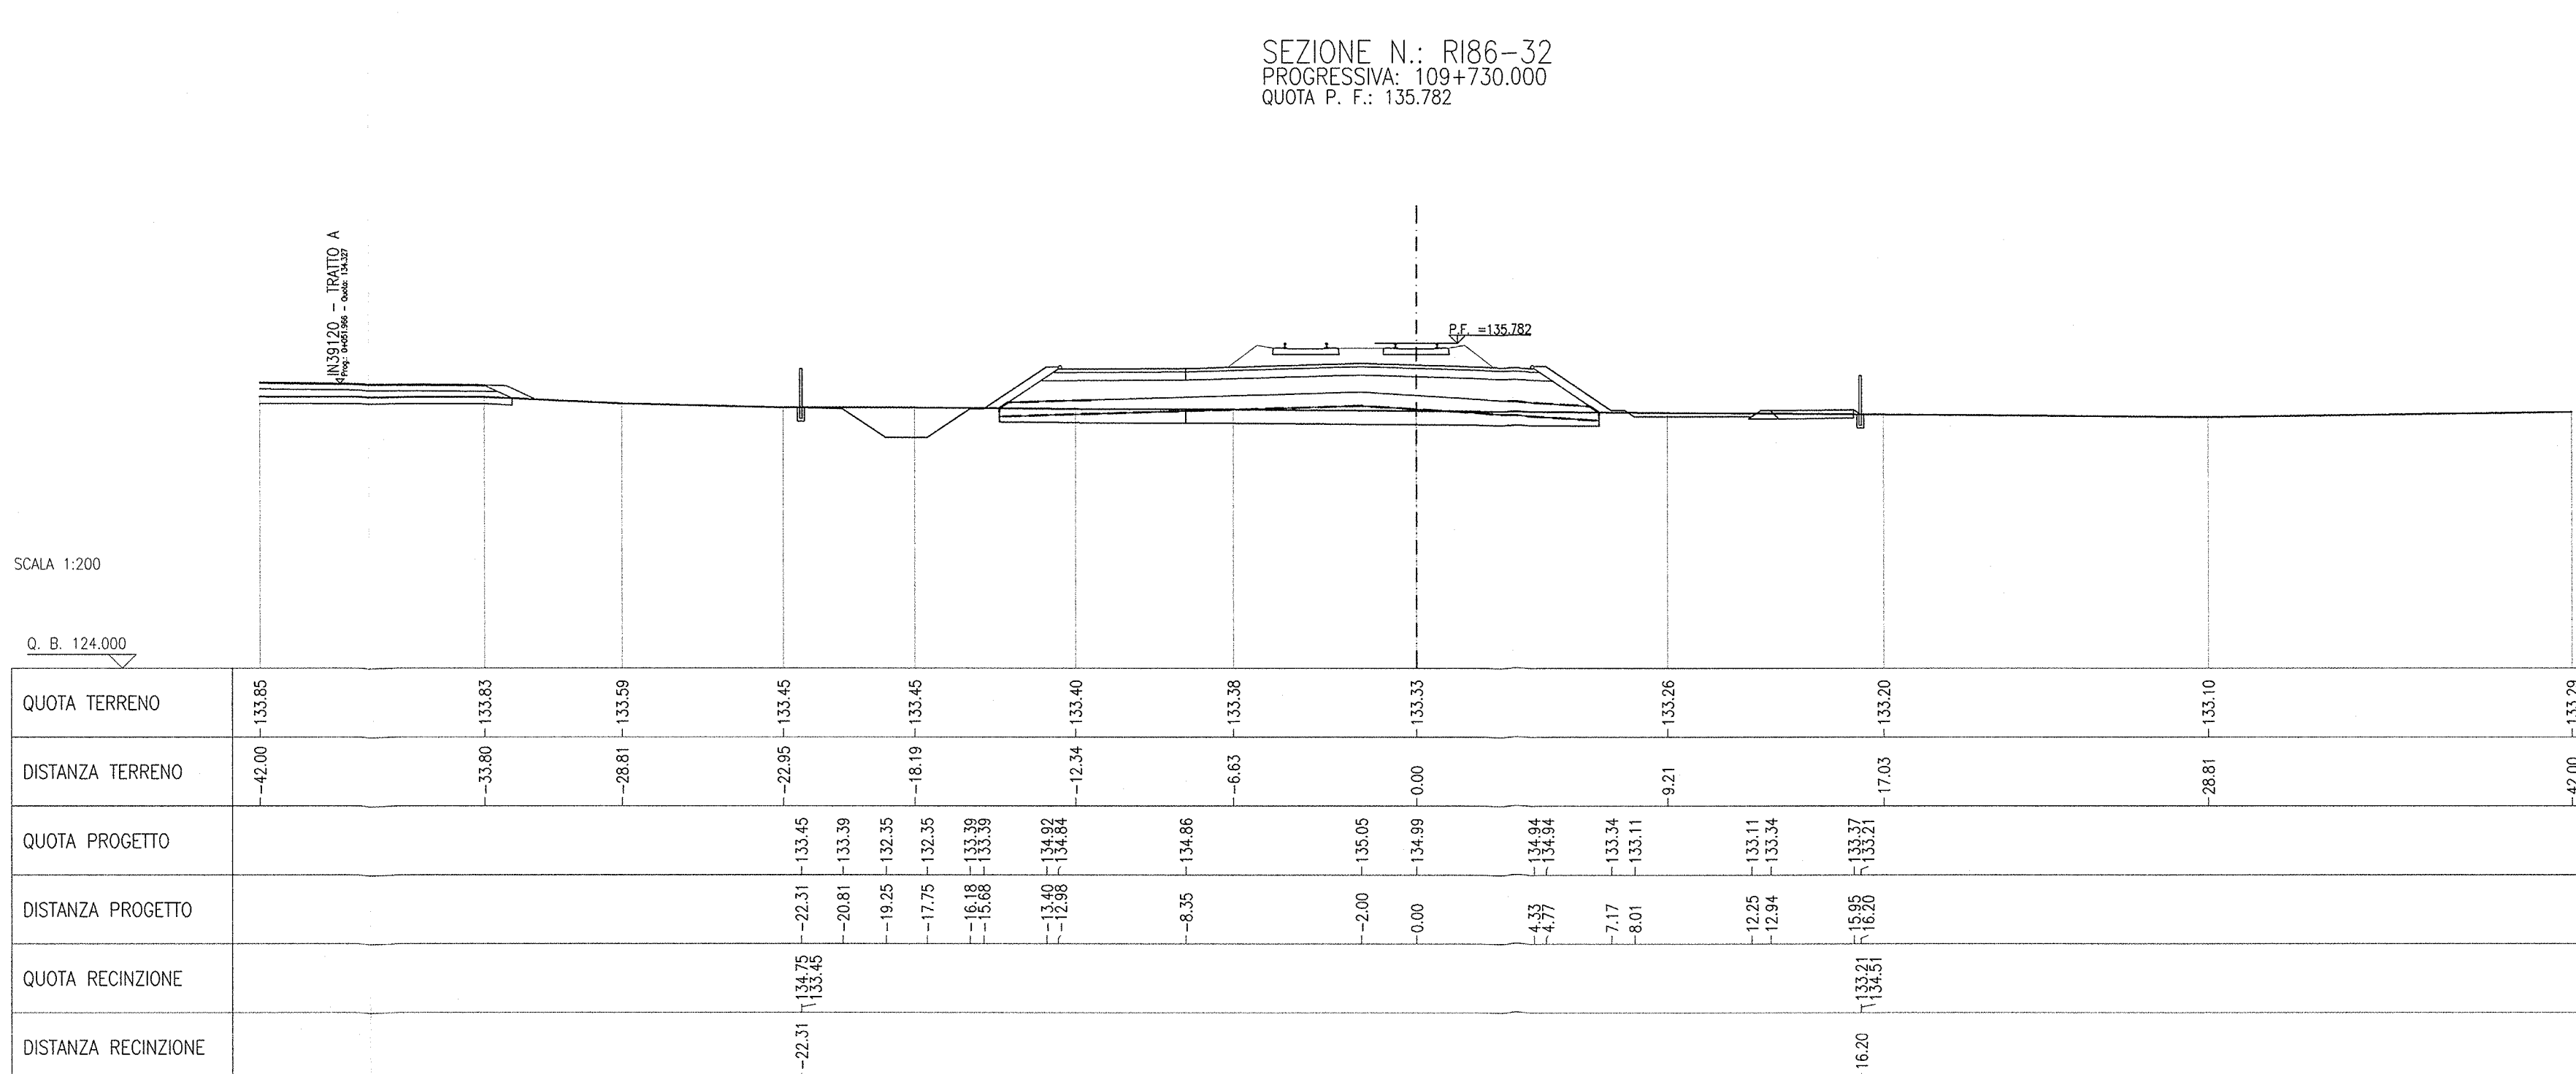
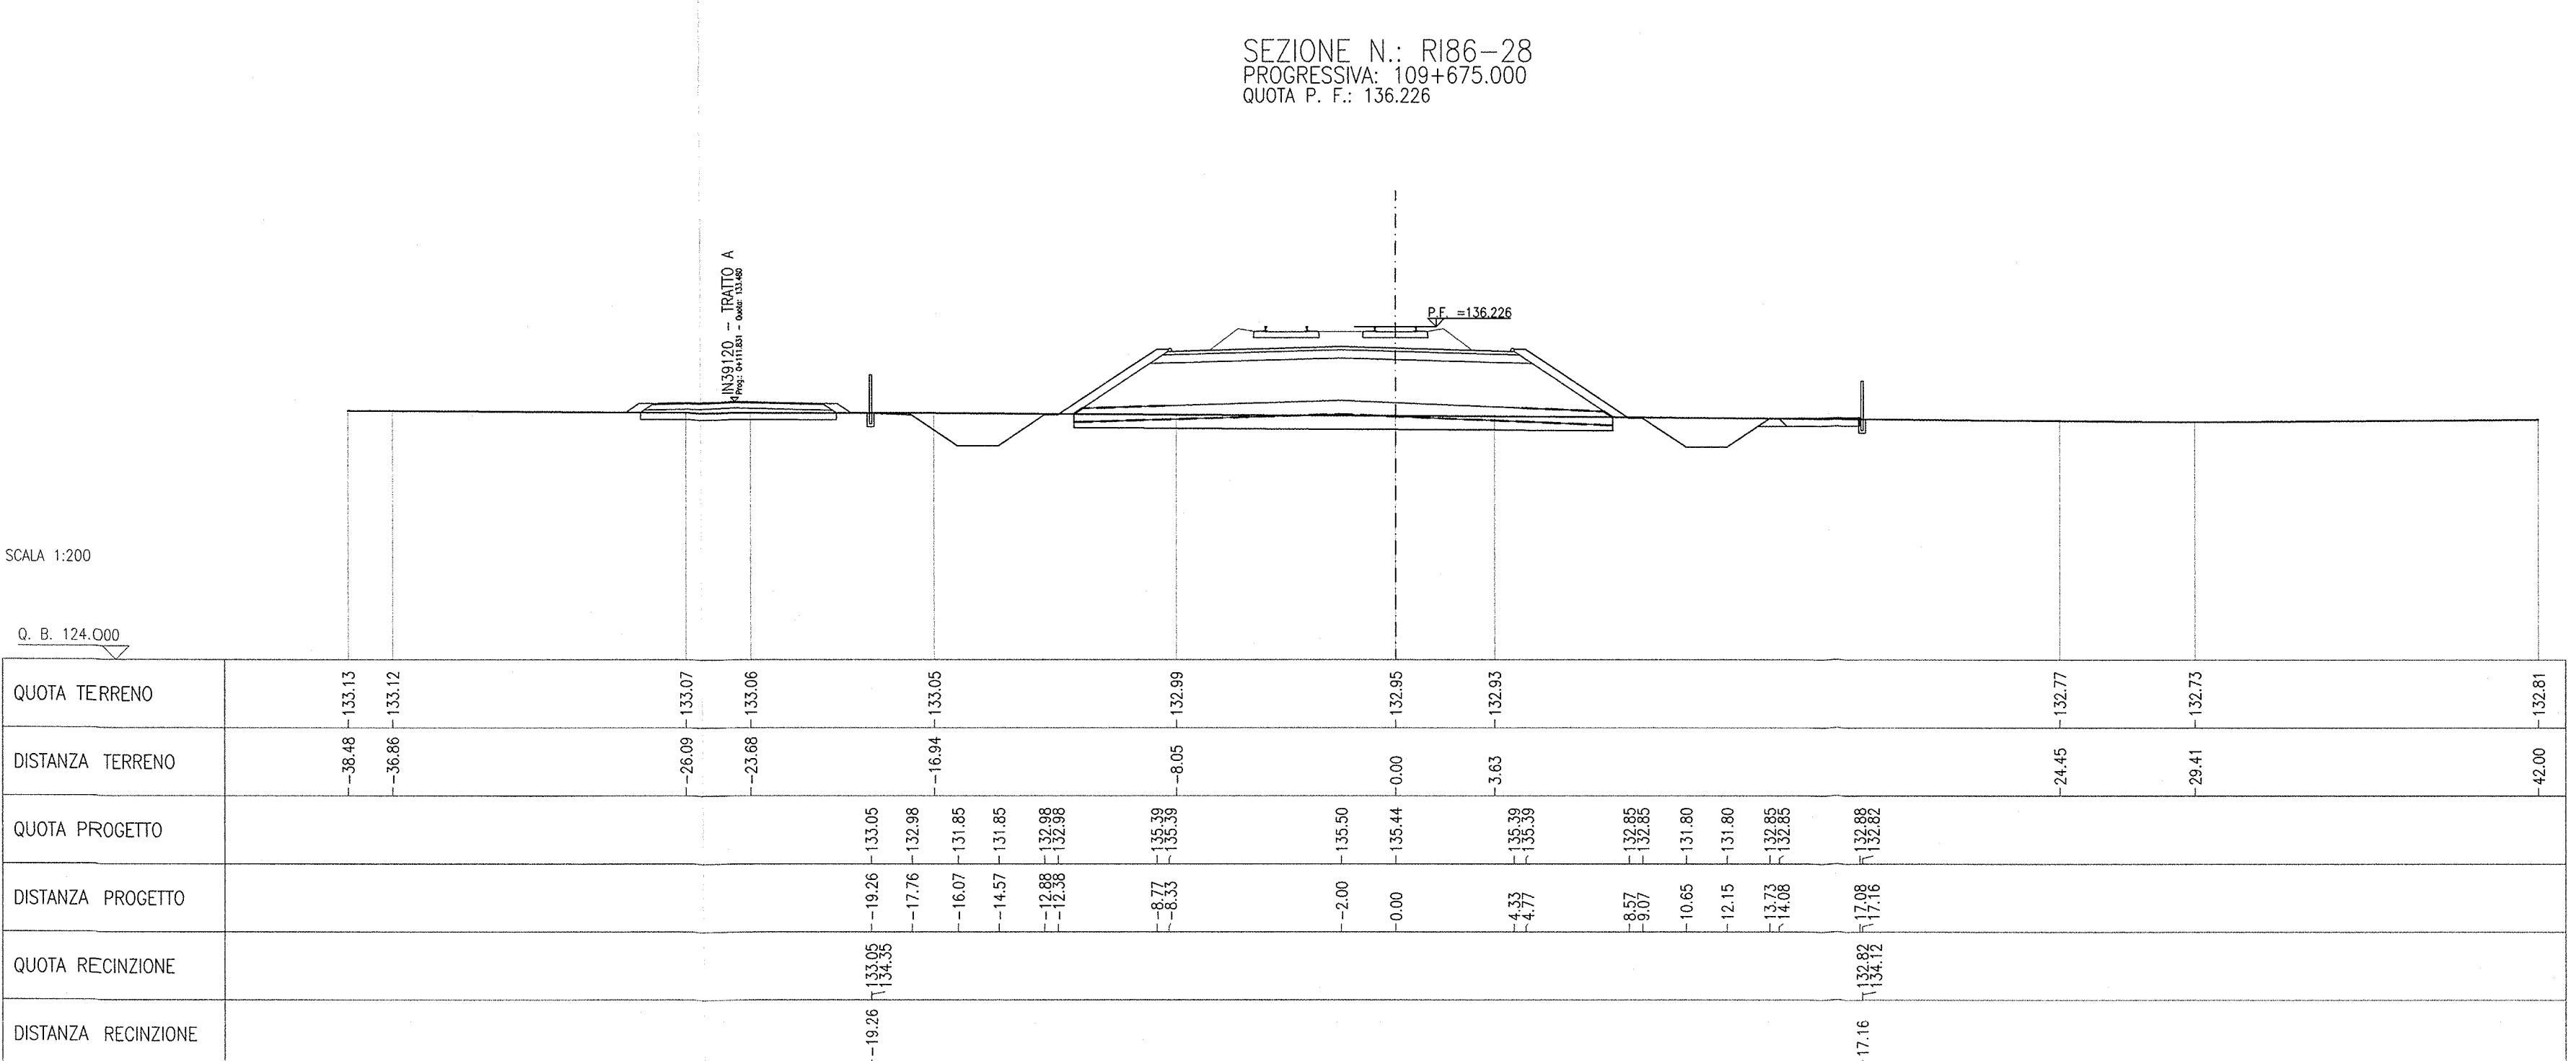
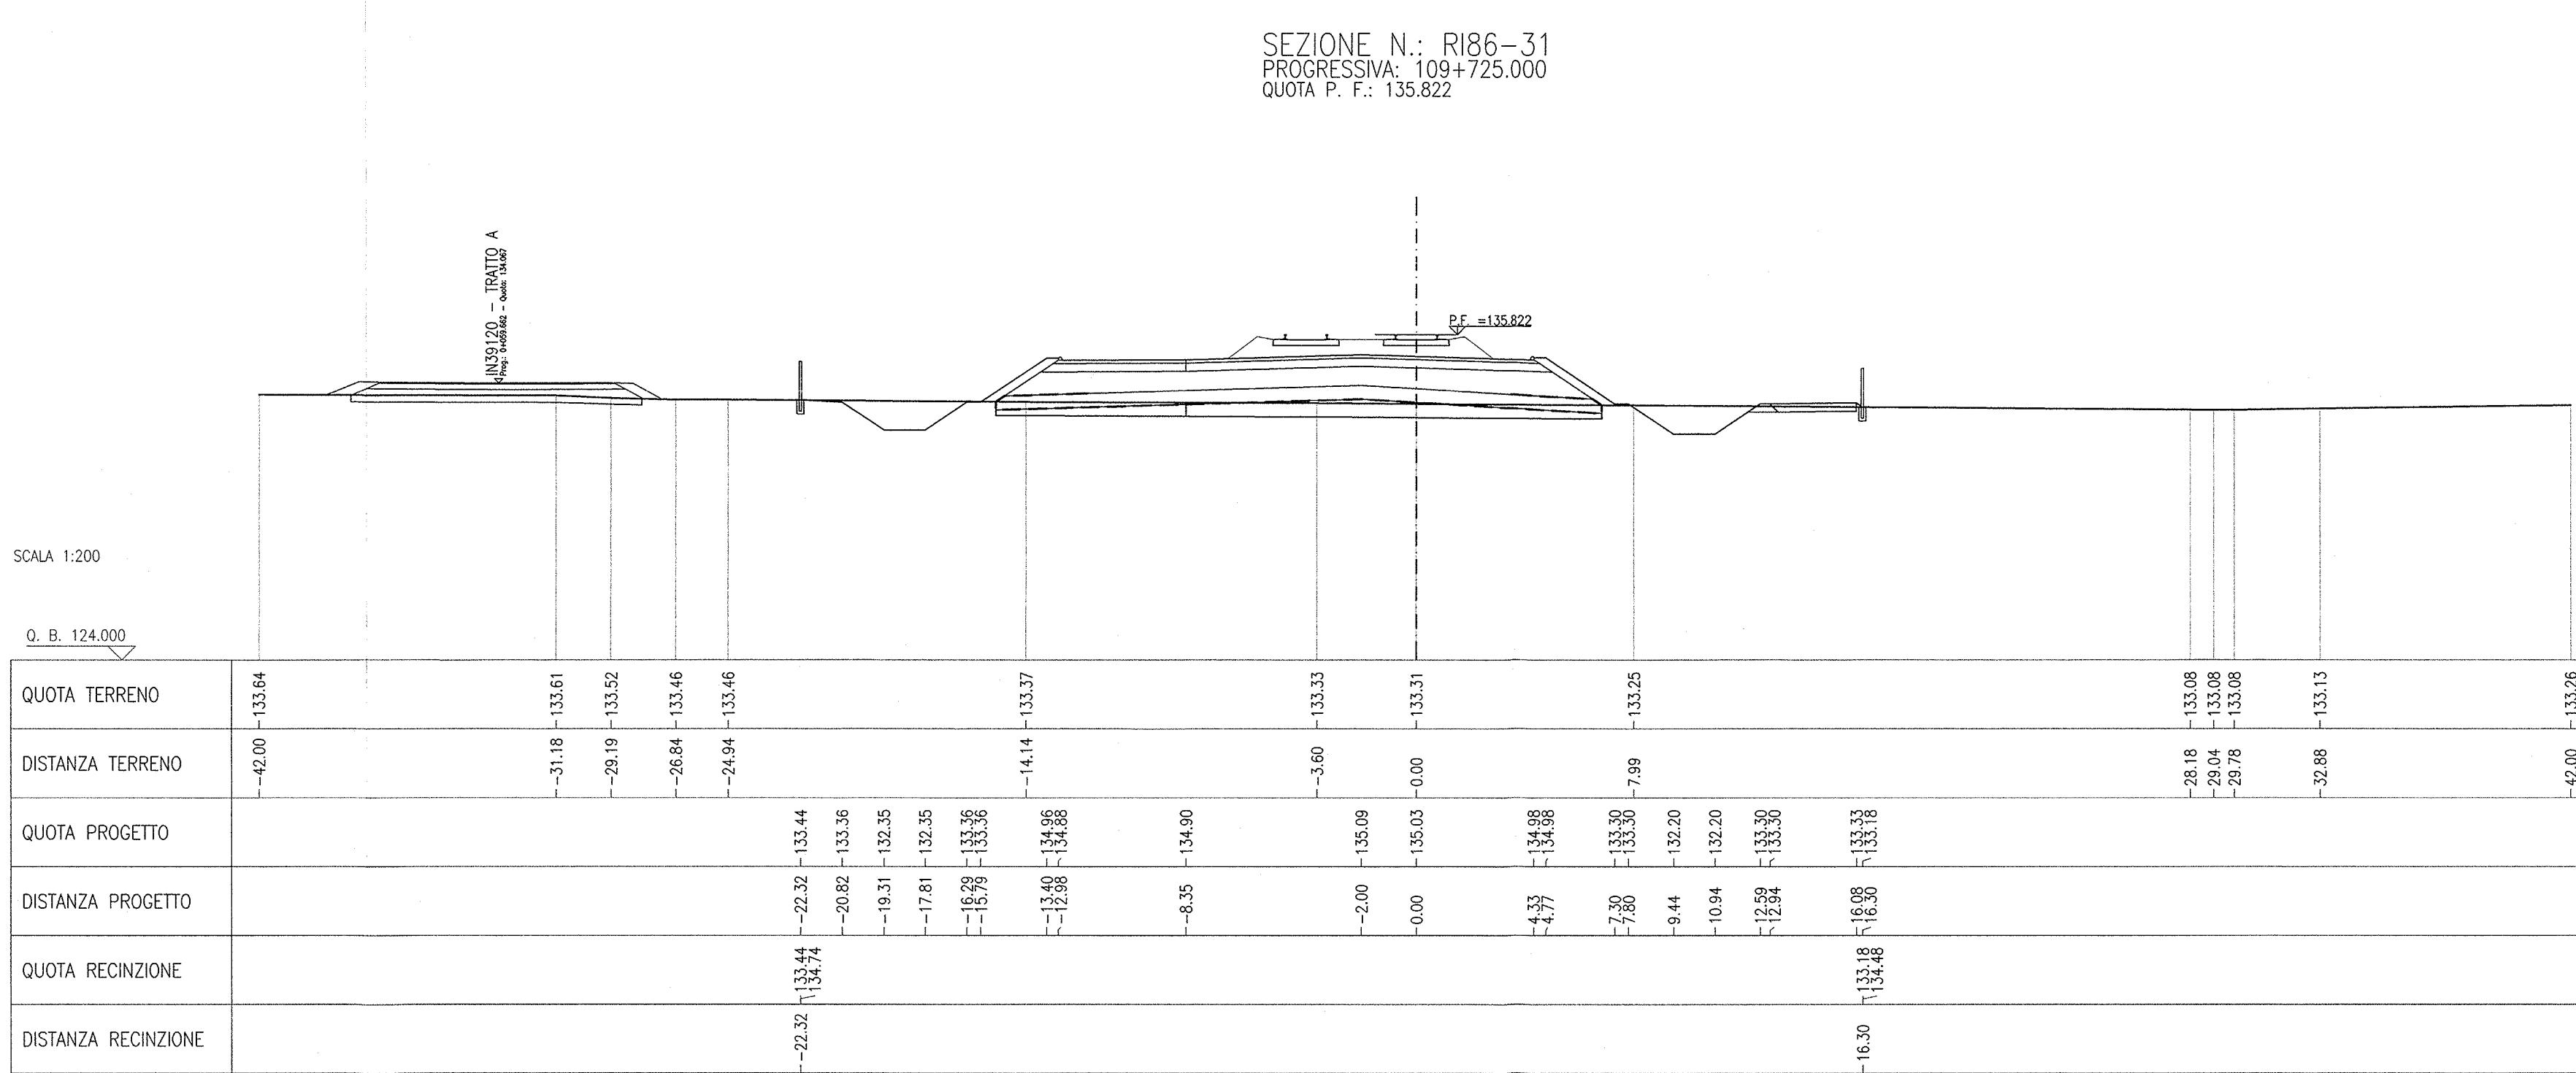
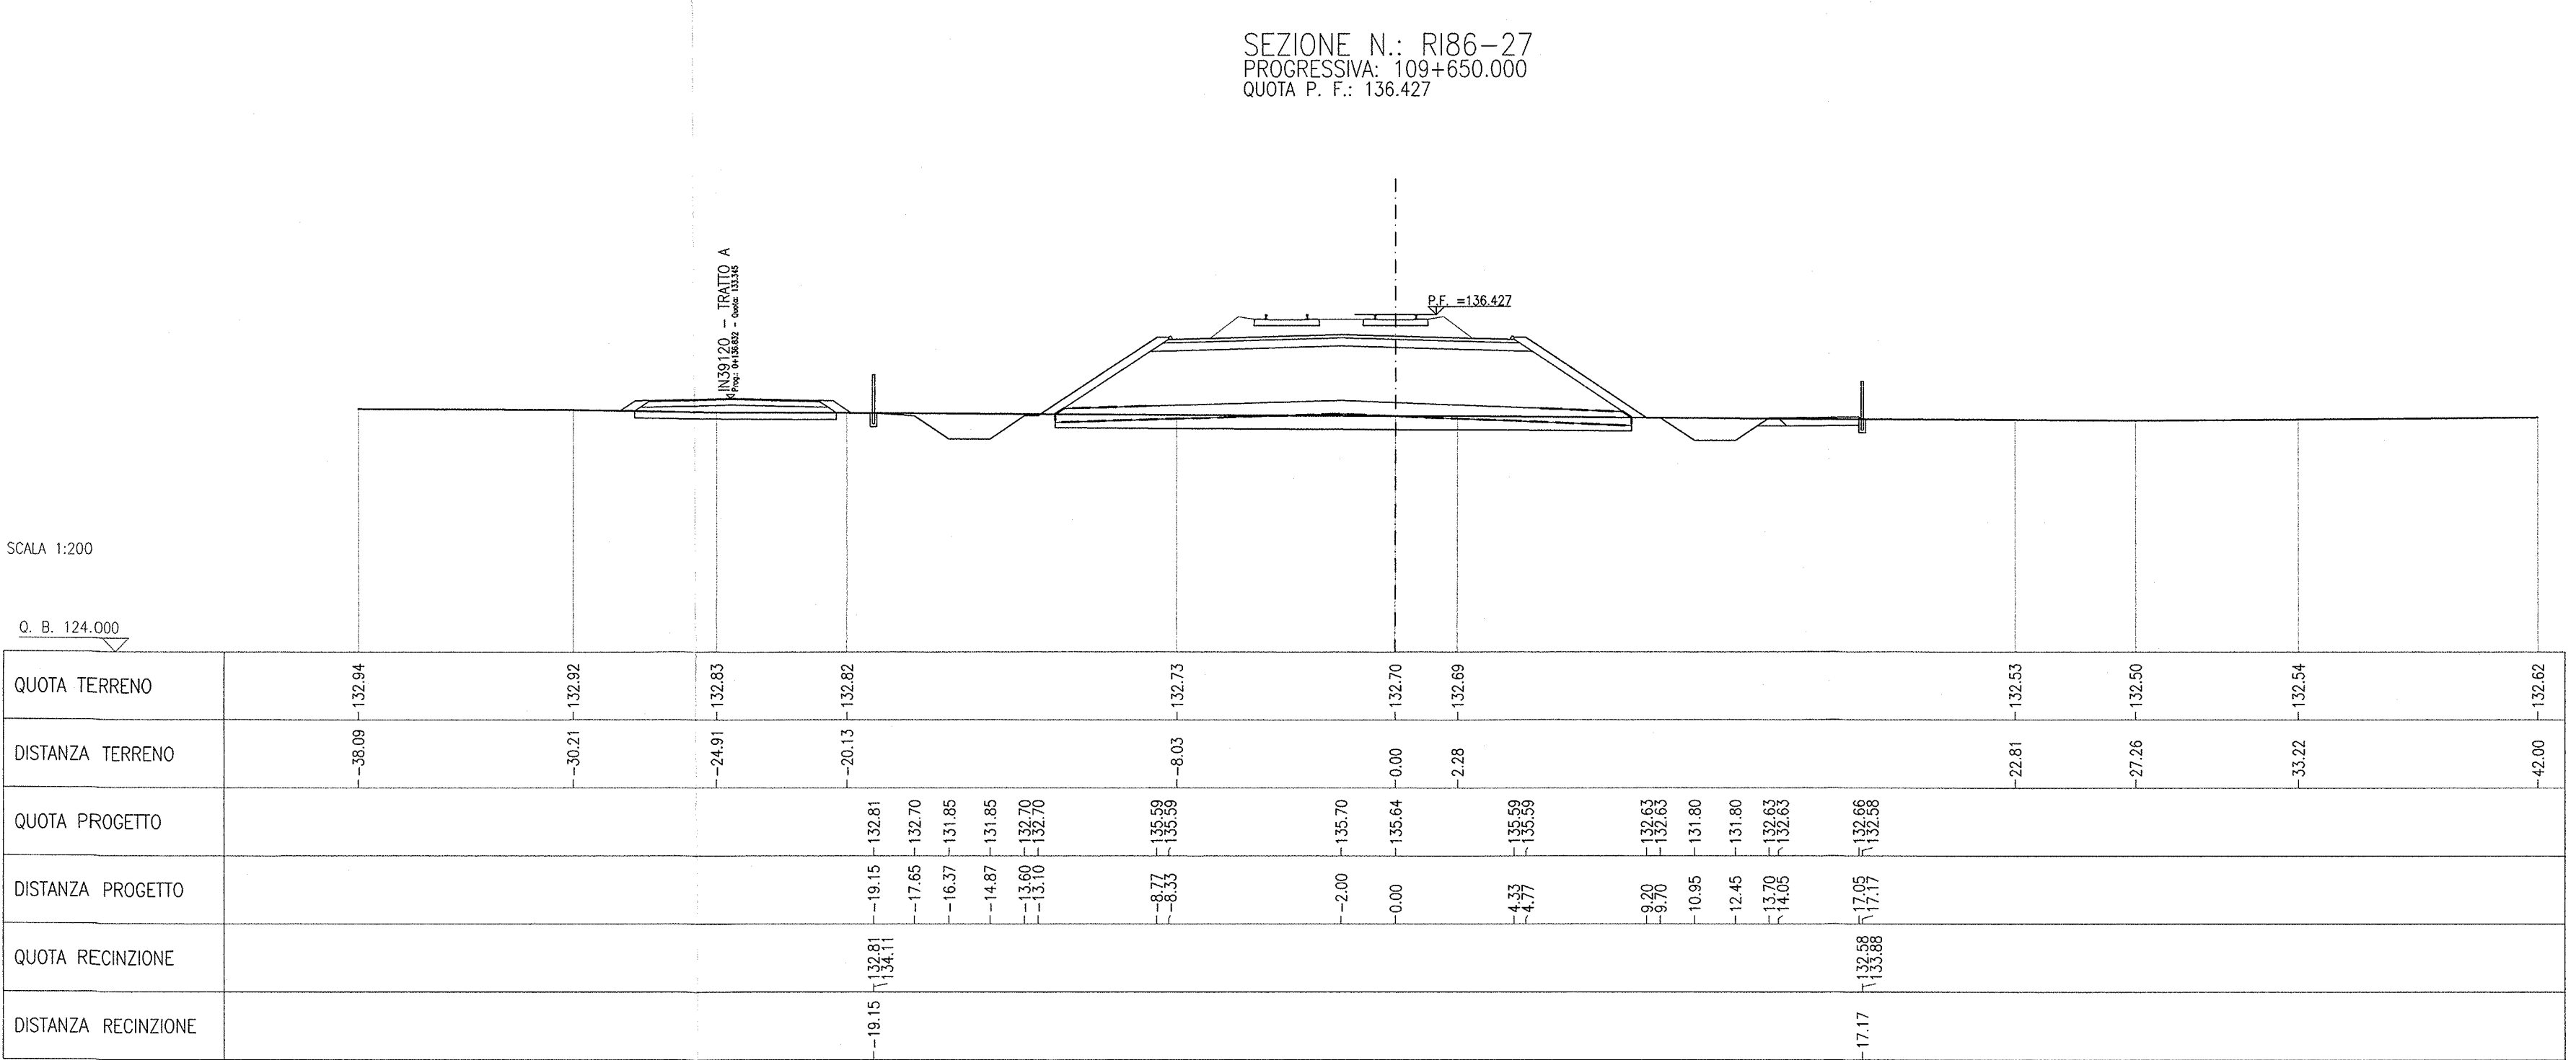
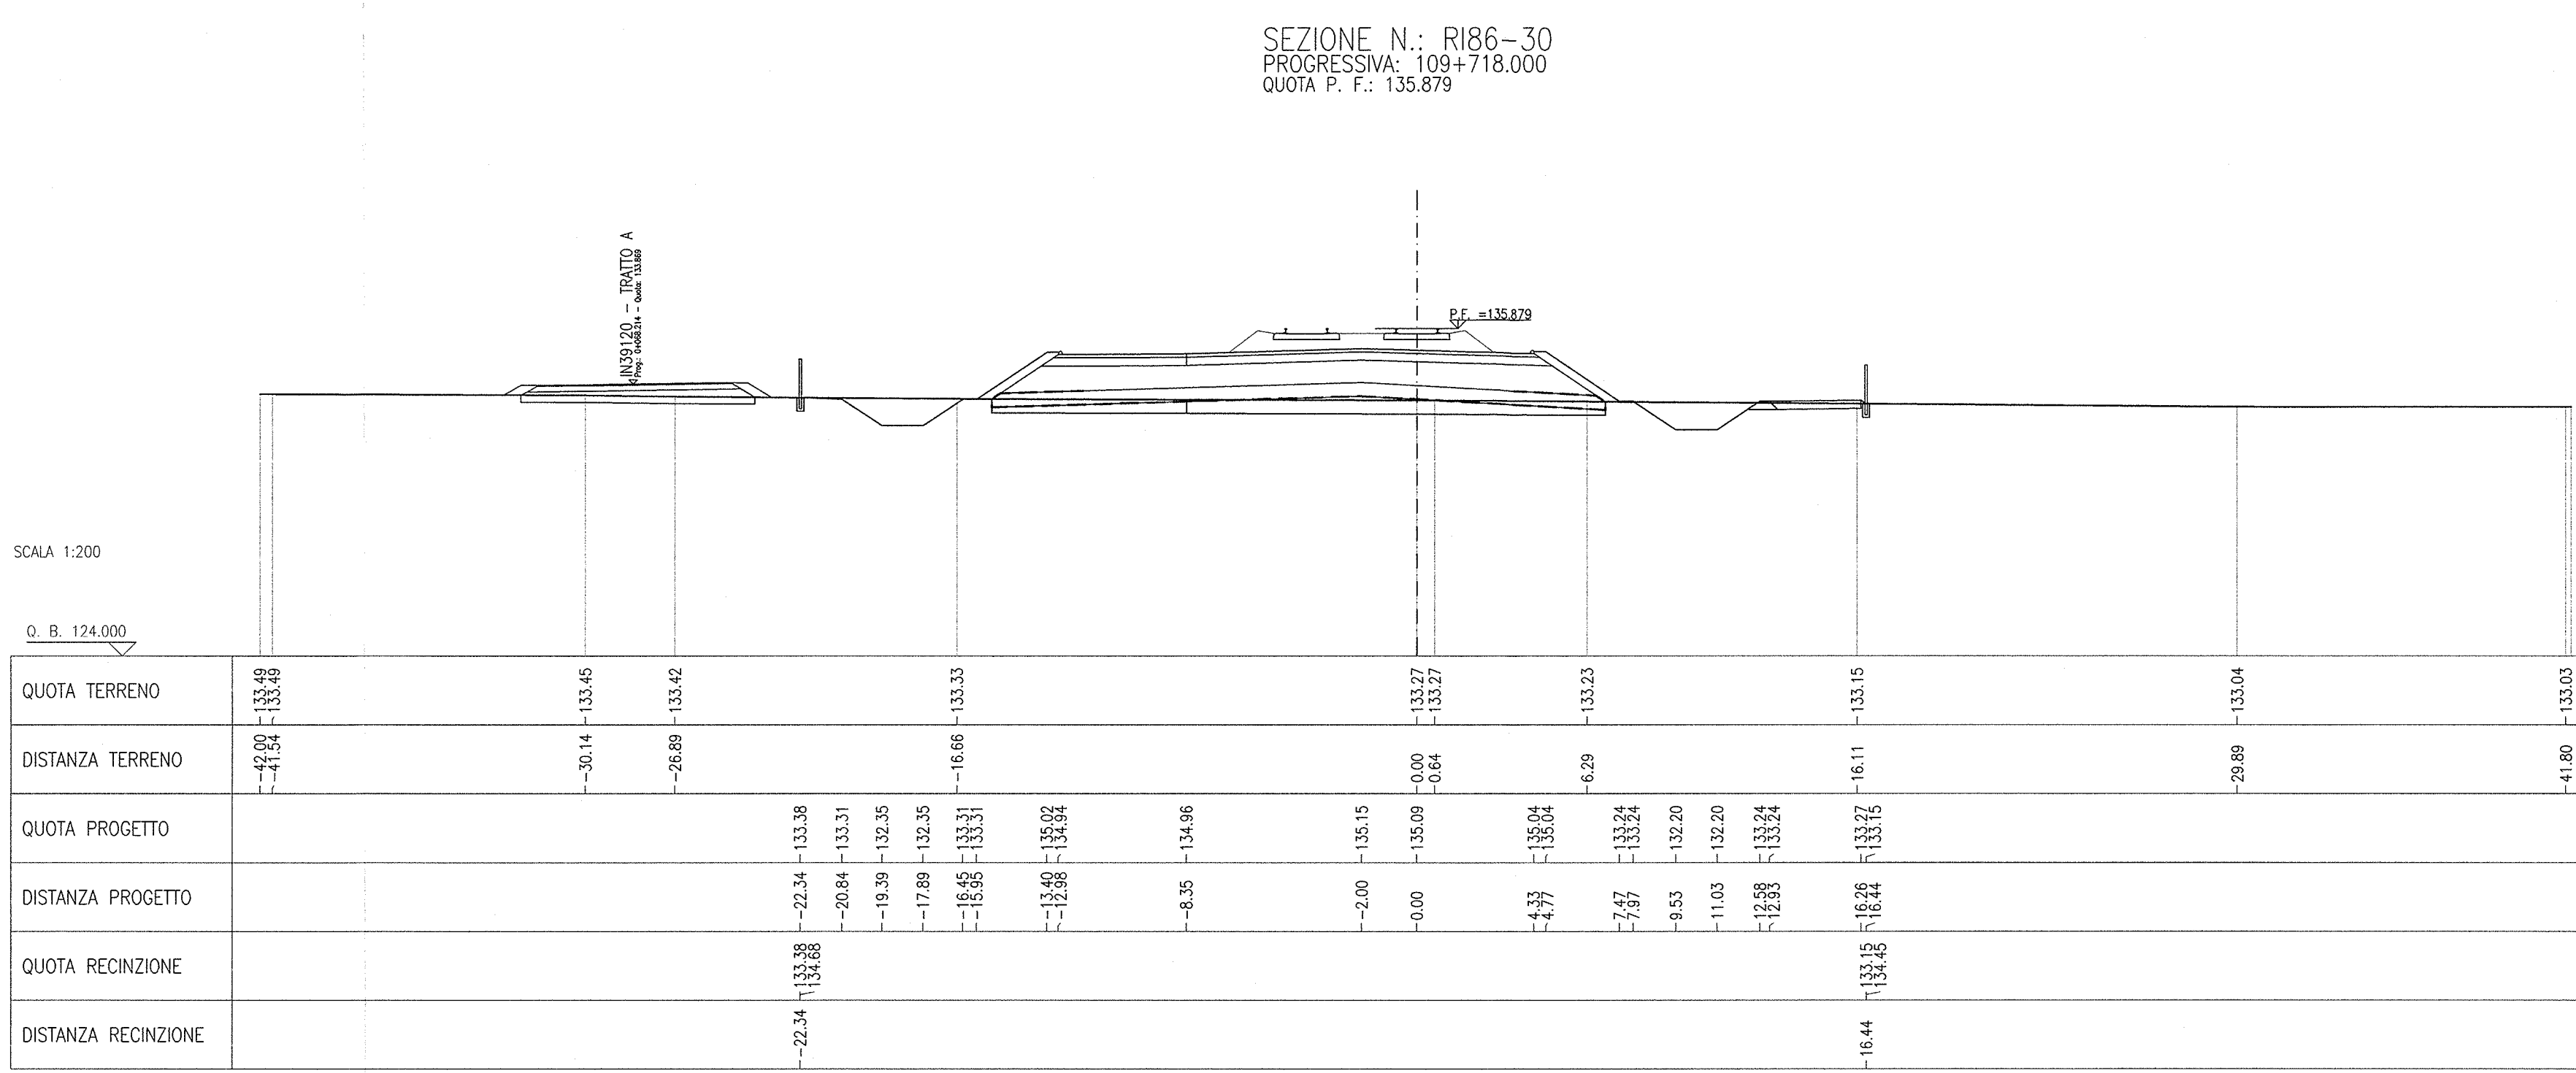
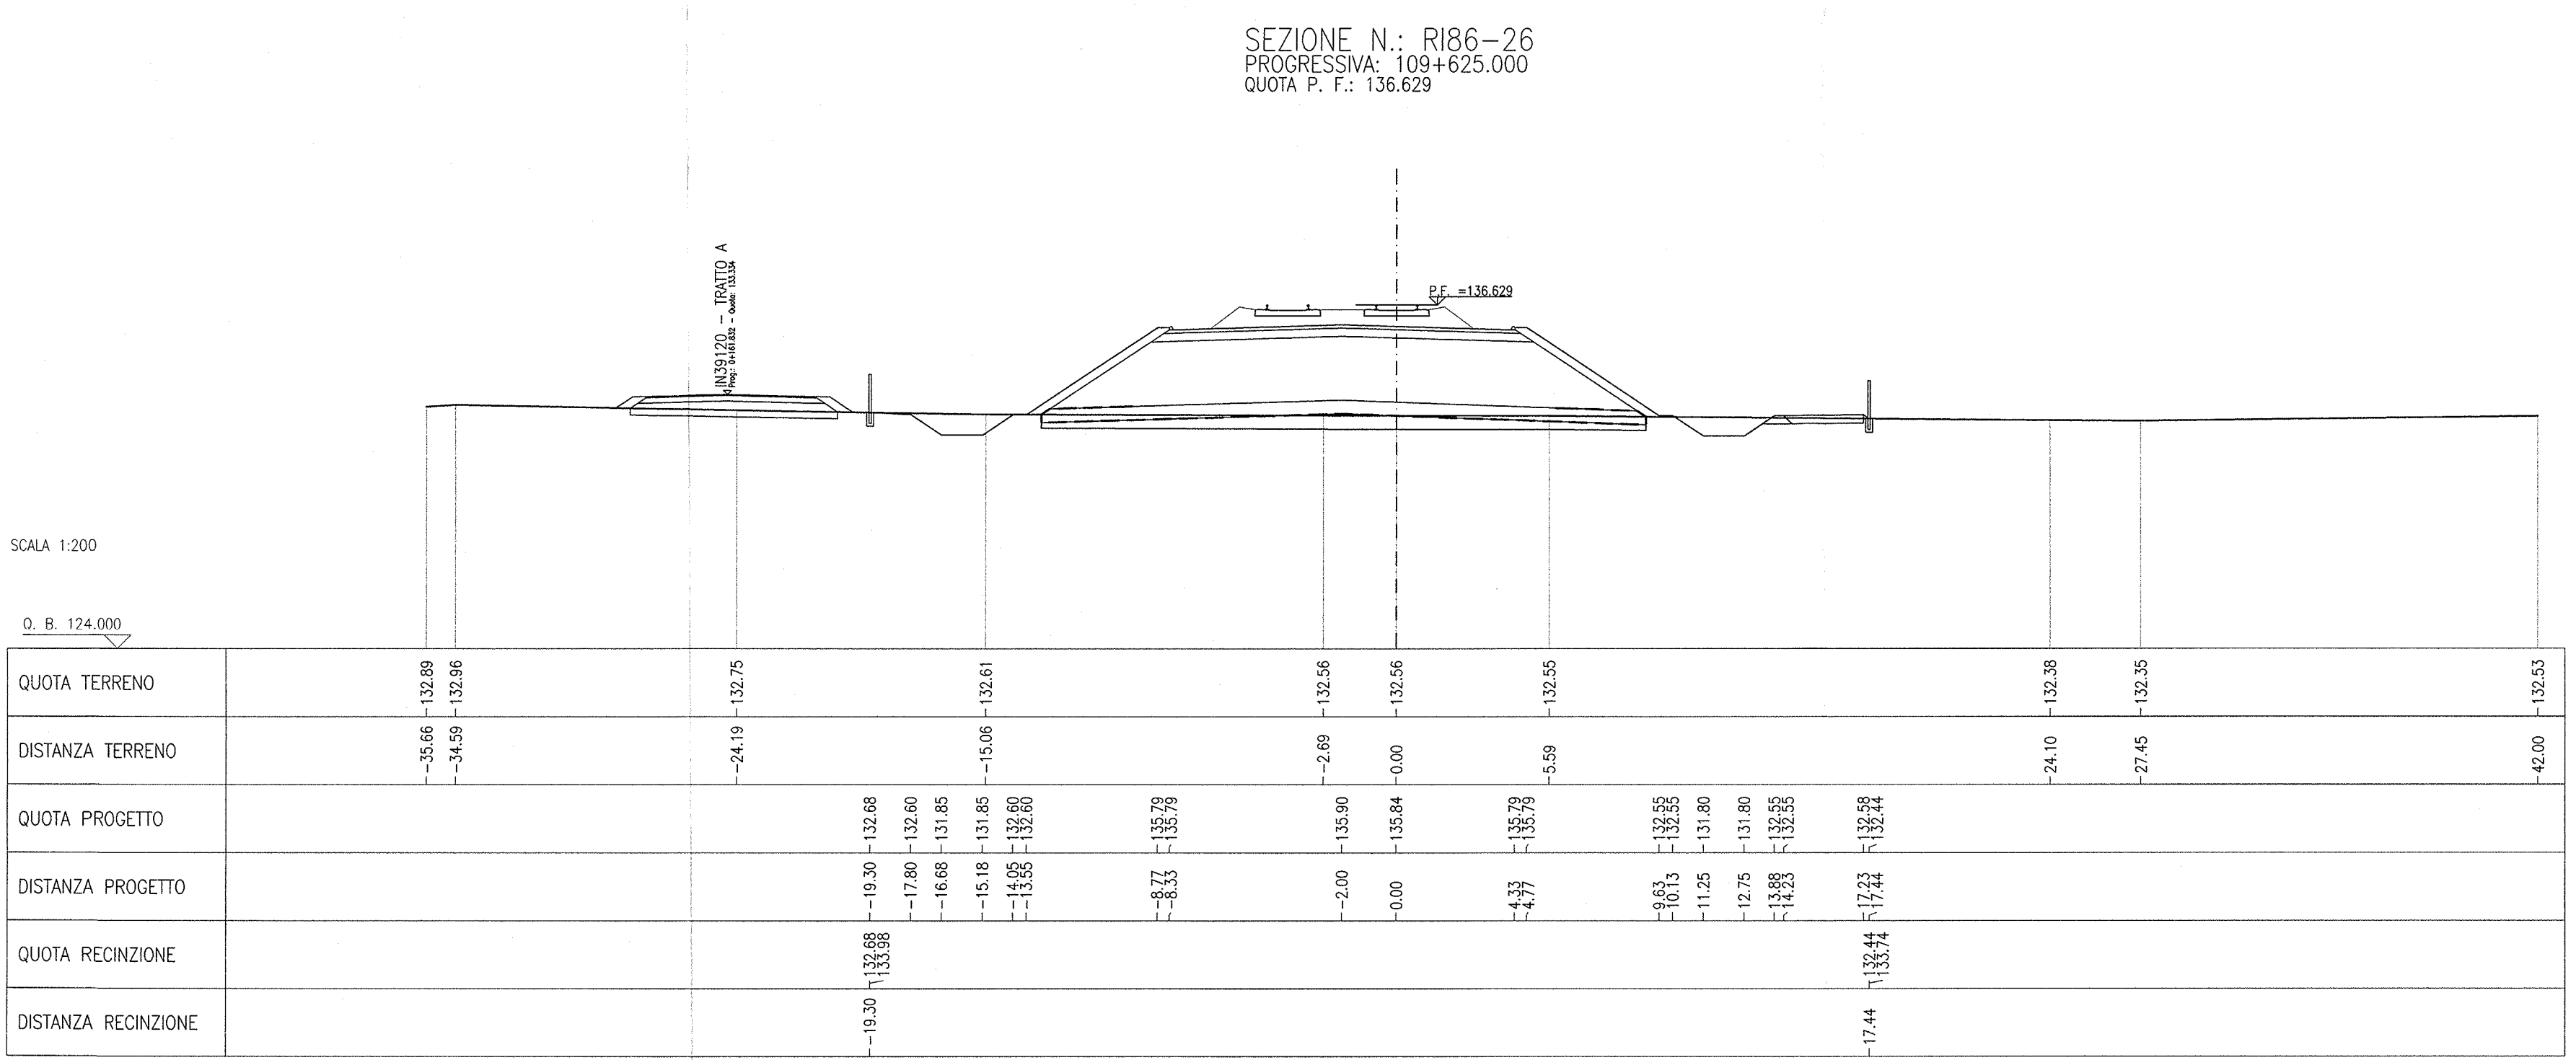
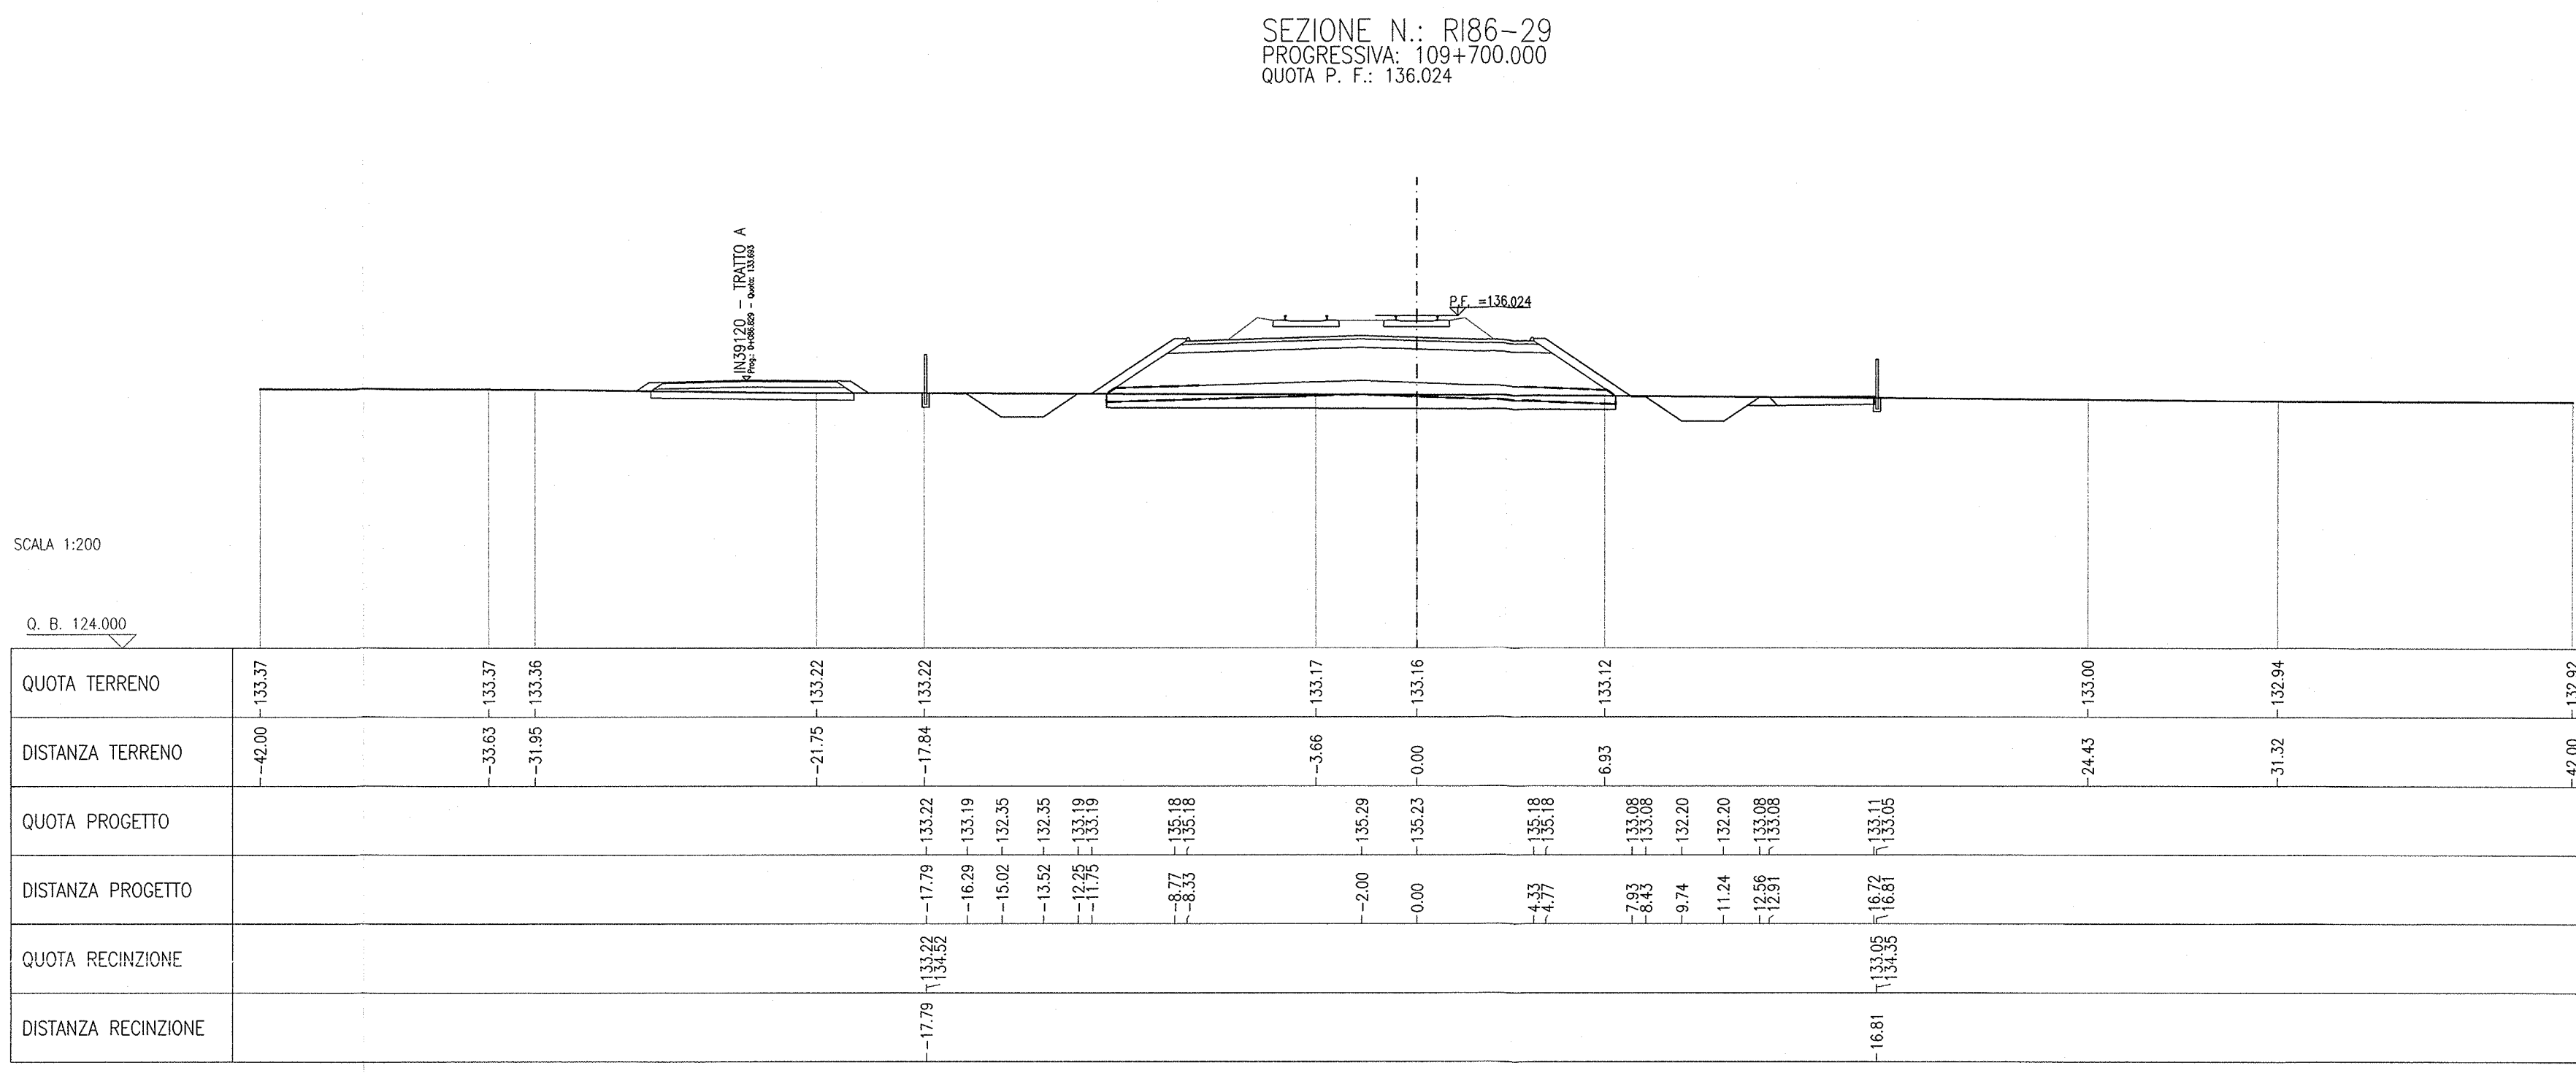


Table with columns DESCRIZIONE and CODICE. It lists various technical specifications and their corresponding codes, such as 'R86 - SEZIONE TECNICA GENERALE' and 'R86 - SEZIONE TRASVERSALE - TAVOLA 1'.

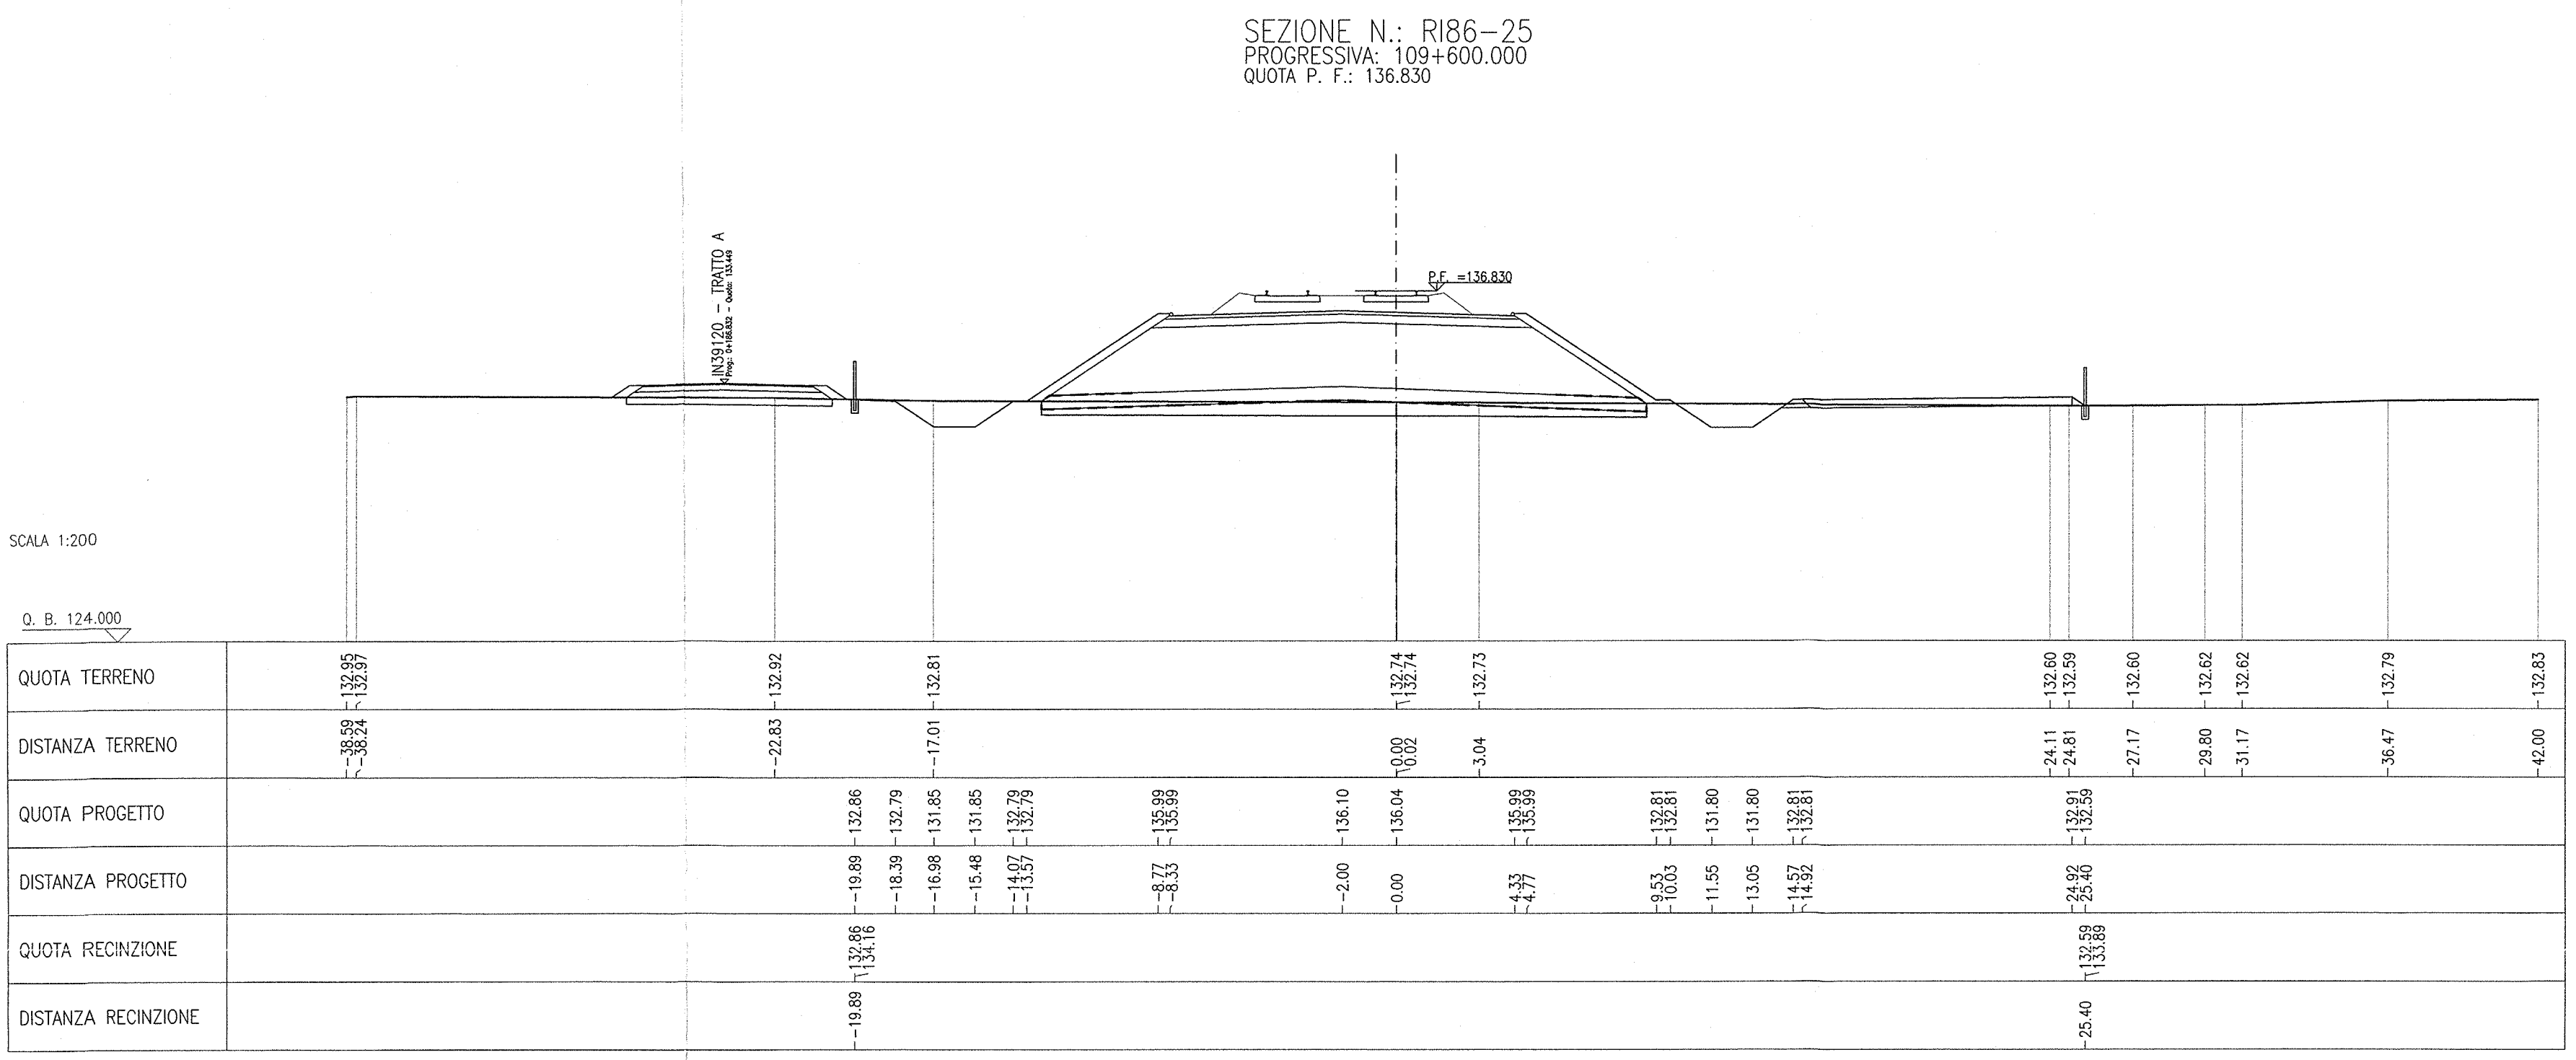

NOTE GENERALI

General notes section containing technical specifications, material requirements, and construction details for the railway infrastructure.

Logos for RFI (Rete Ferroviaria Italiana) and Gruppo Ferrovie dello Stato, along with the logo for the contractor Cepav due.

GENERAL CONTRACTOR: Cepav due. Consorzio ENI per l'Alta Velocità.

INFRASTRUTTURE FERROVIARIE STRATEGICHE DEFINITE DALLA LEGGE OBIETTIVO N. 443/01. LINEA A.V. I.A.C. TORINO - VENEZIA Tratta MILANO - VERONA. LOTTO funzionale Brescia-Verona. PROGETTO ESECUTIVO. R186 - RILEVATO COLLEG. QBSE-AV/AC DA PK 109+134,000 A PK 110+543,346. SEZIONI TRASVERSALI. TAVOLA 4.

Administrative and technical information including project dates (29 MAG 2000), scale (1:200), and various stamps and signatures.