



SEZIONE N.: R186-57
 PROGRESSIVA: 110+244.000
 QUOTA P. F.: 135.185

SCALA 1:200

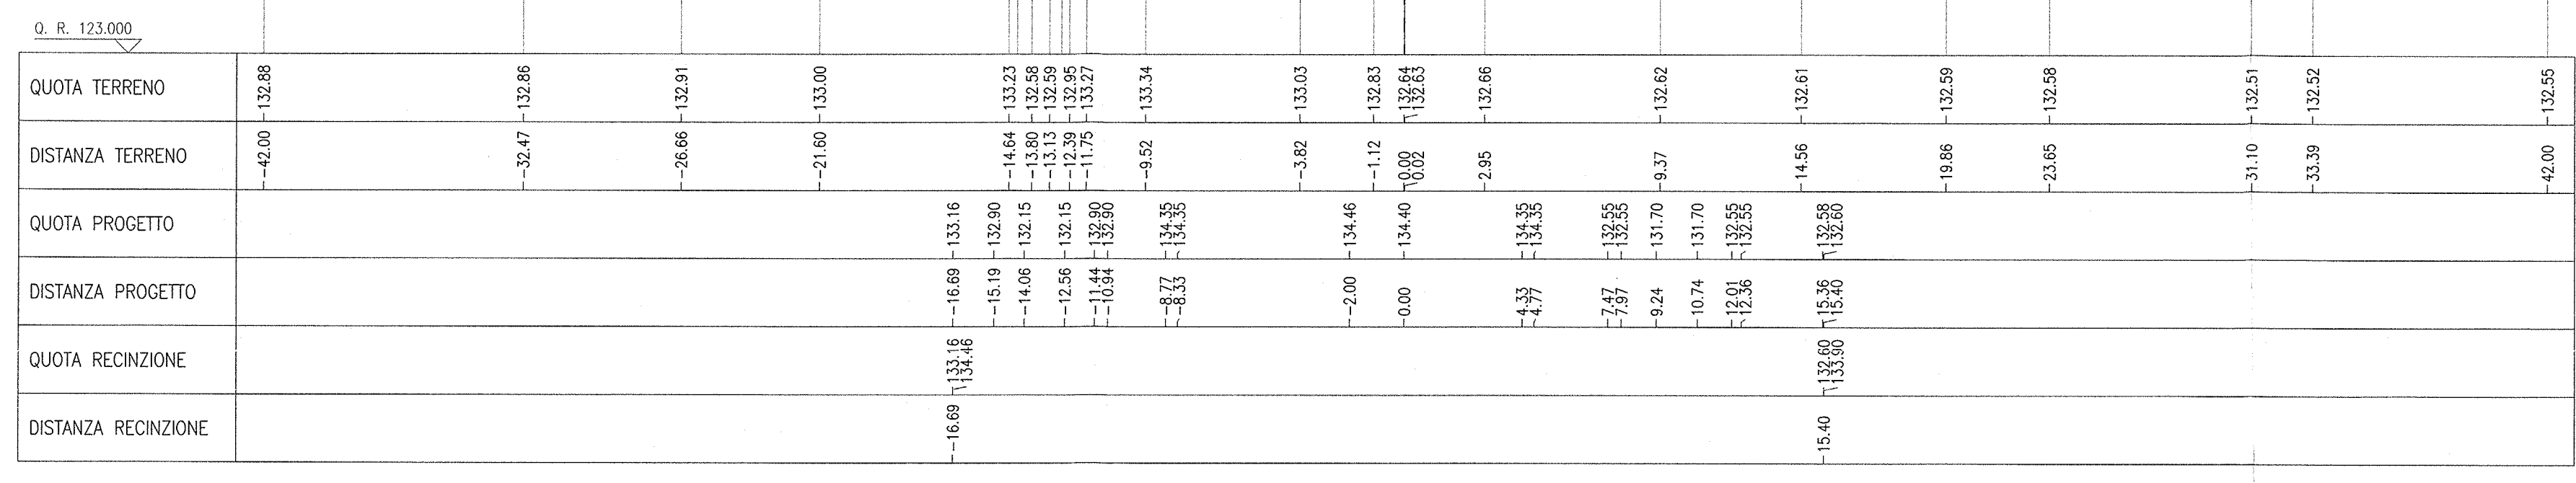

SEZIONE N.: R186-58
 PROGRESSIVA: 110+255.000
 QUOTA P. F.: 135.284

SCALA 1:200

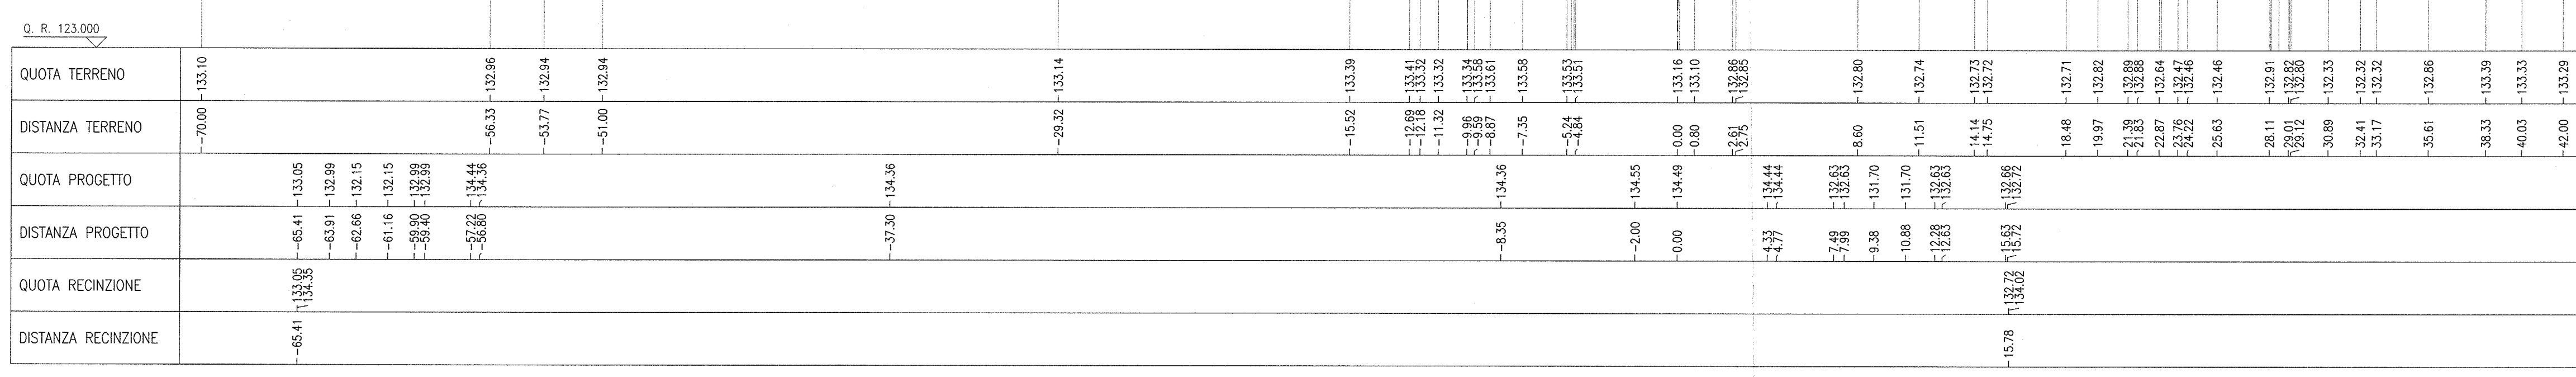

SEZIONE N.: R186-59
 PROGRESSIVA: 110+275.000
 QUOTA P. F.: 135.462

SCALA 1:200

