
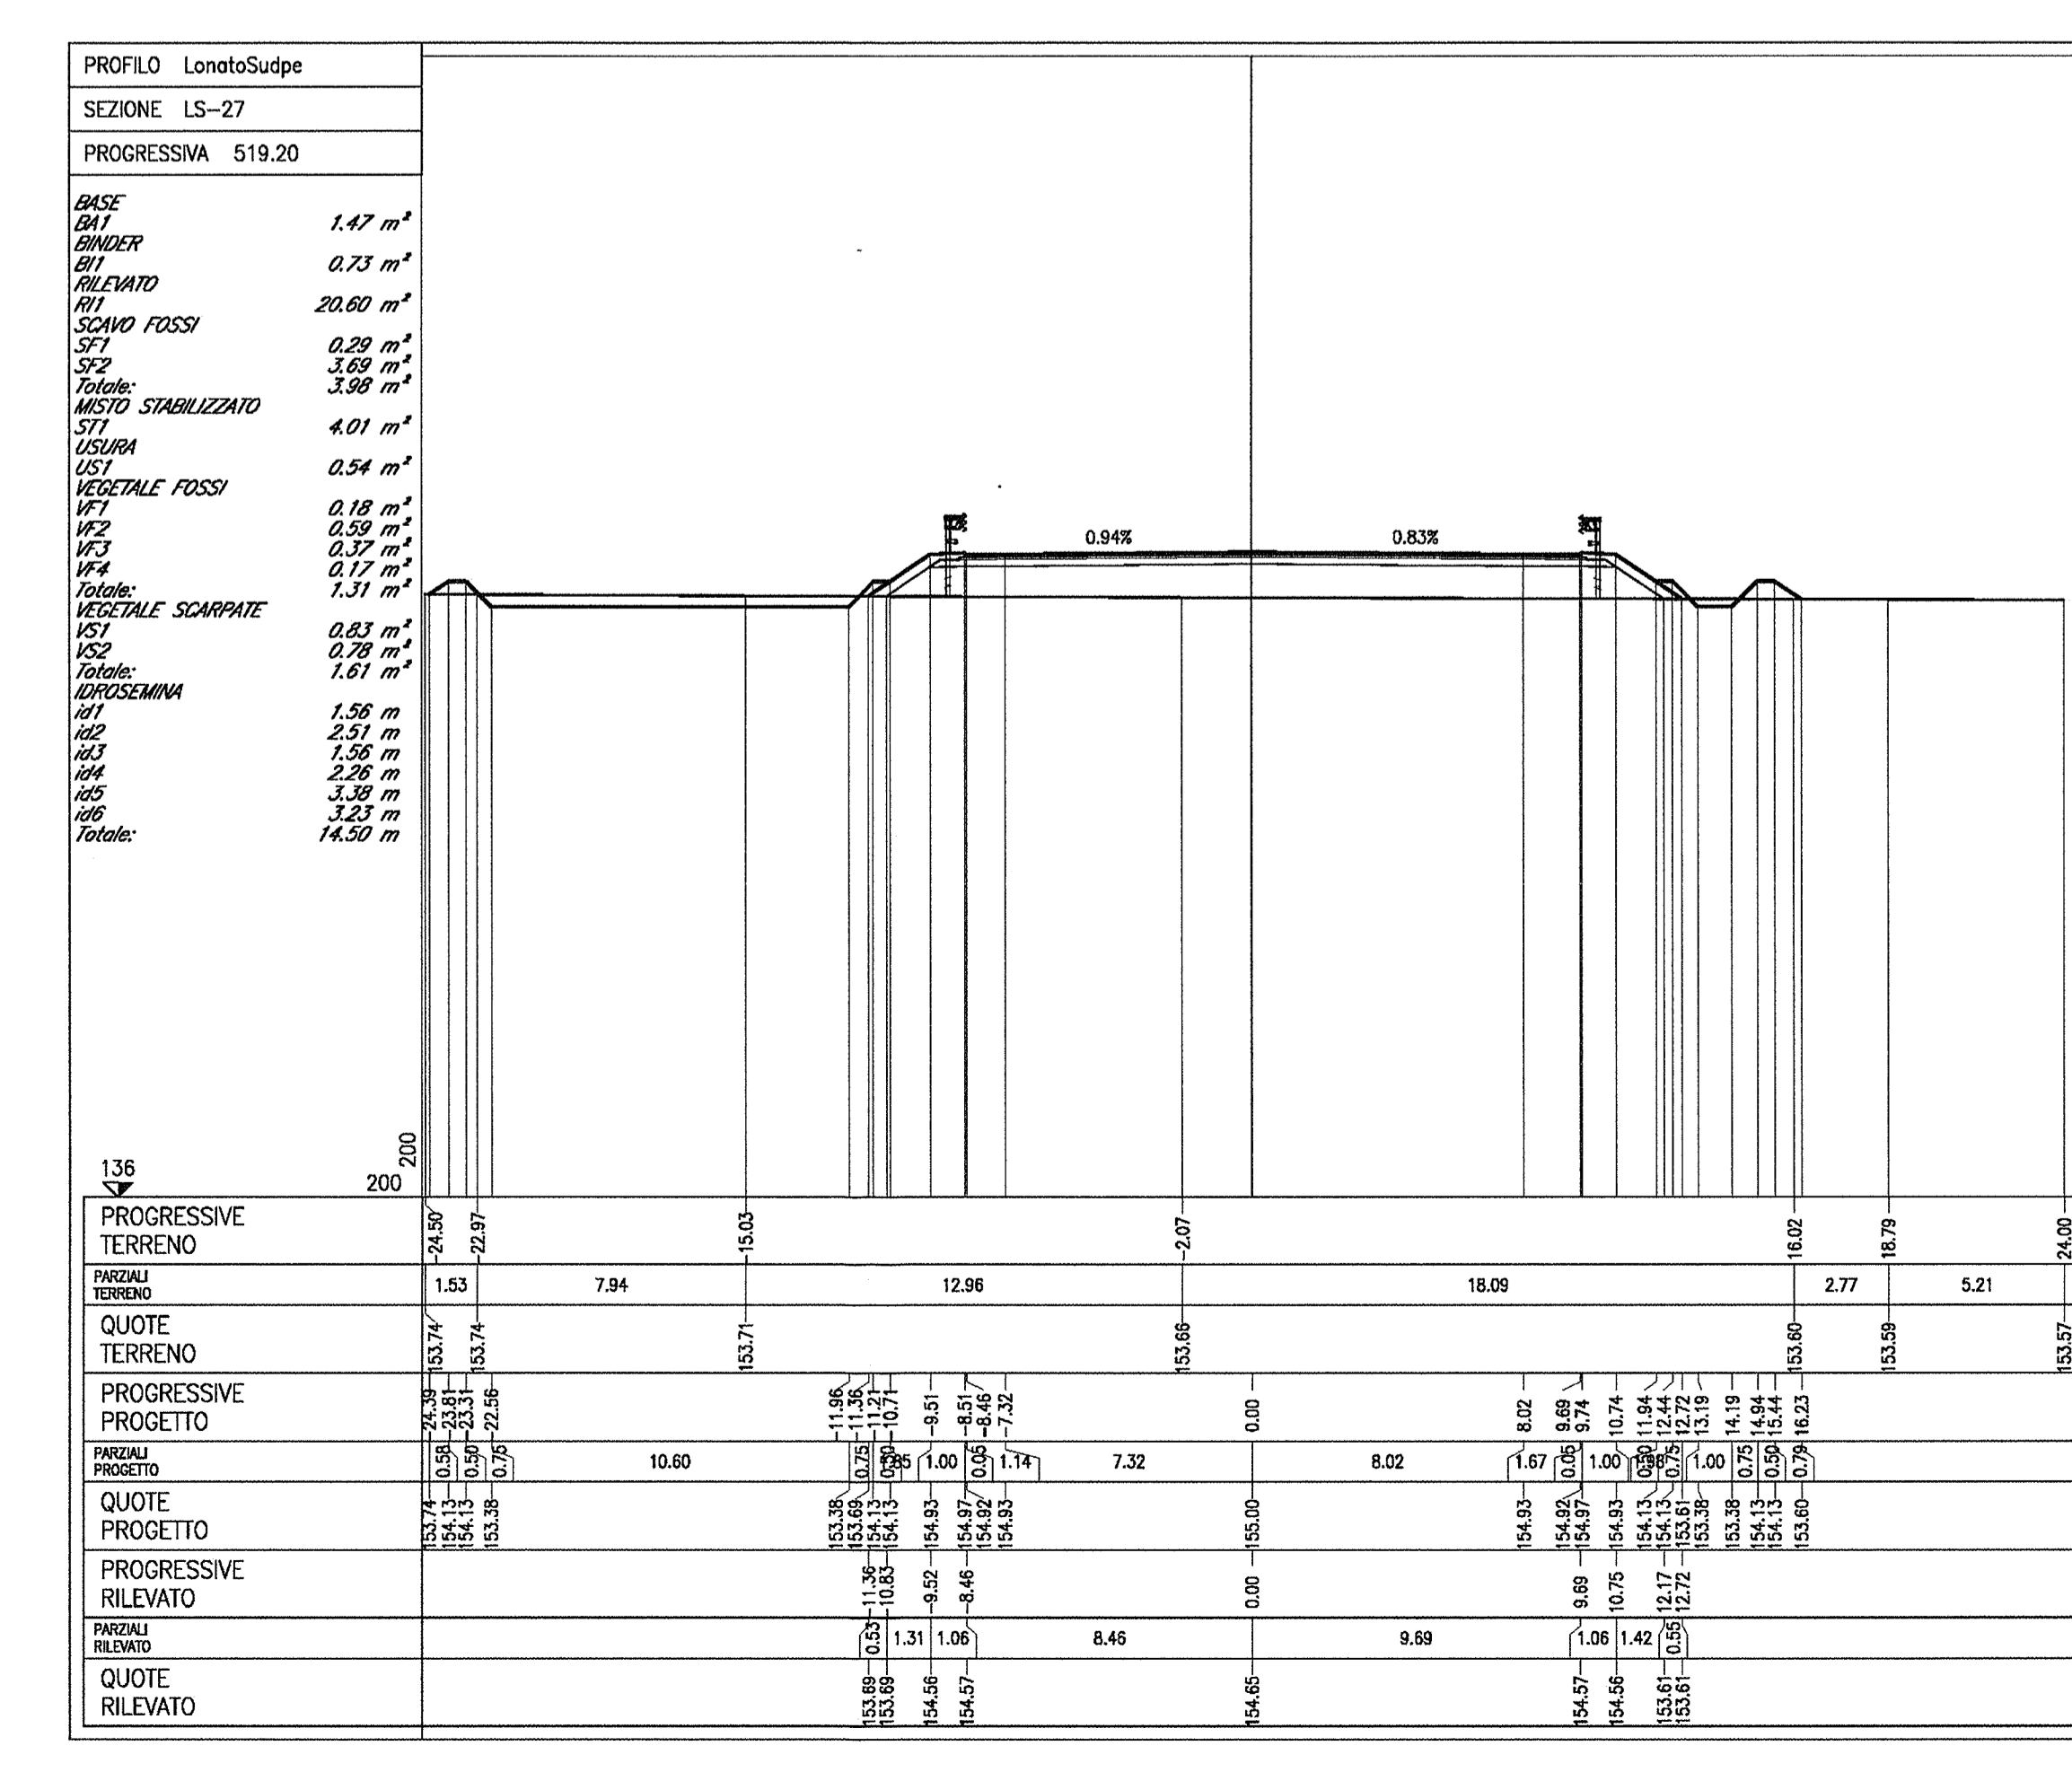
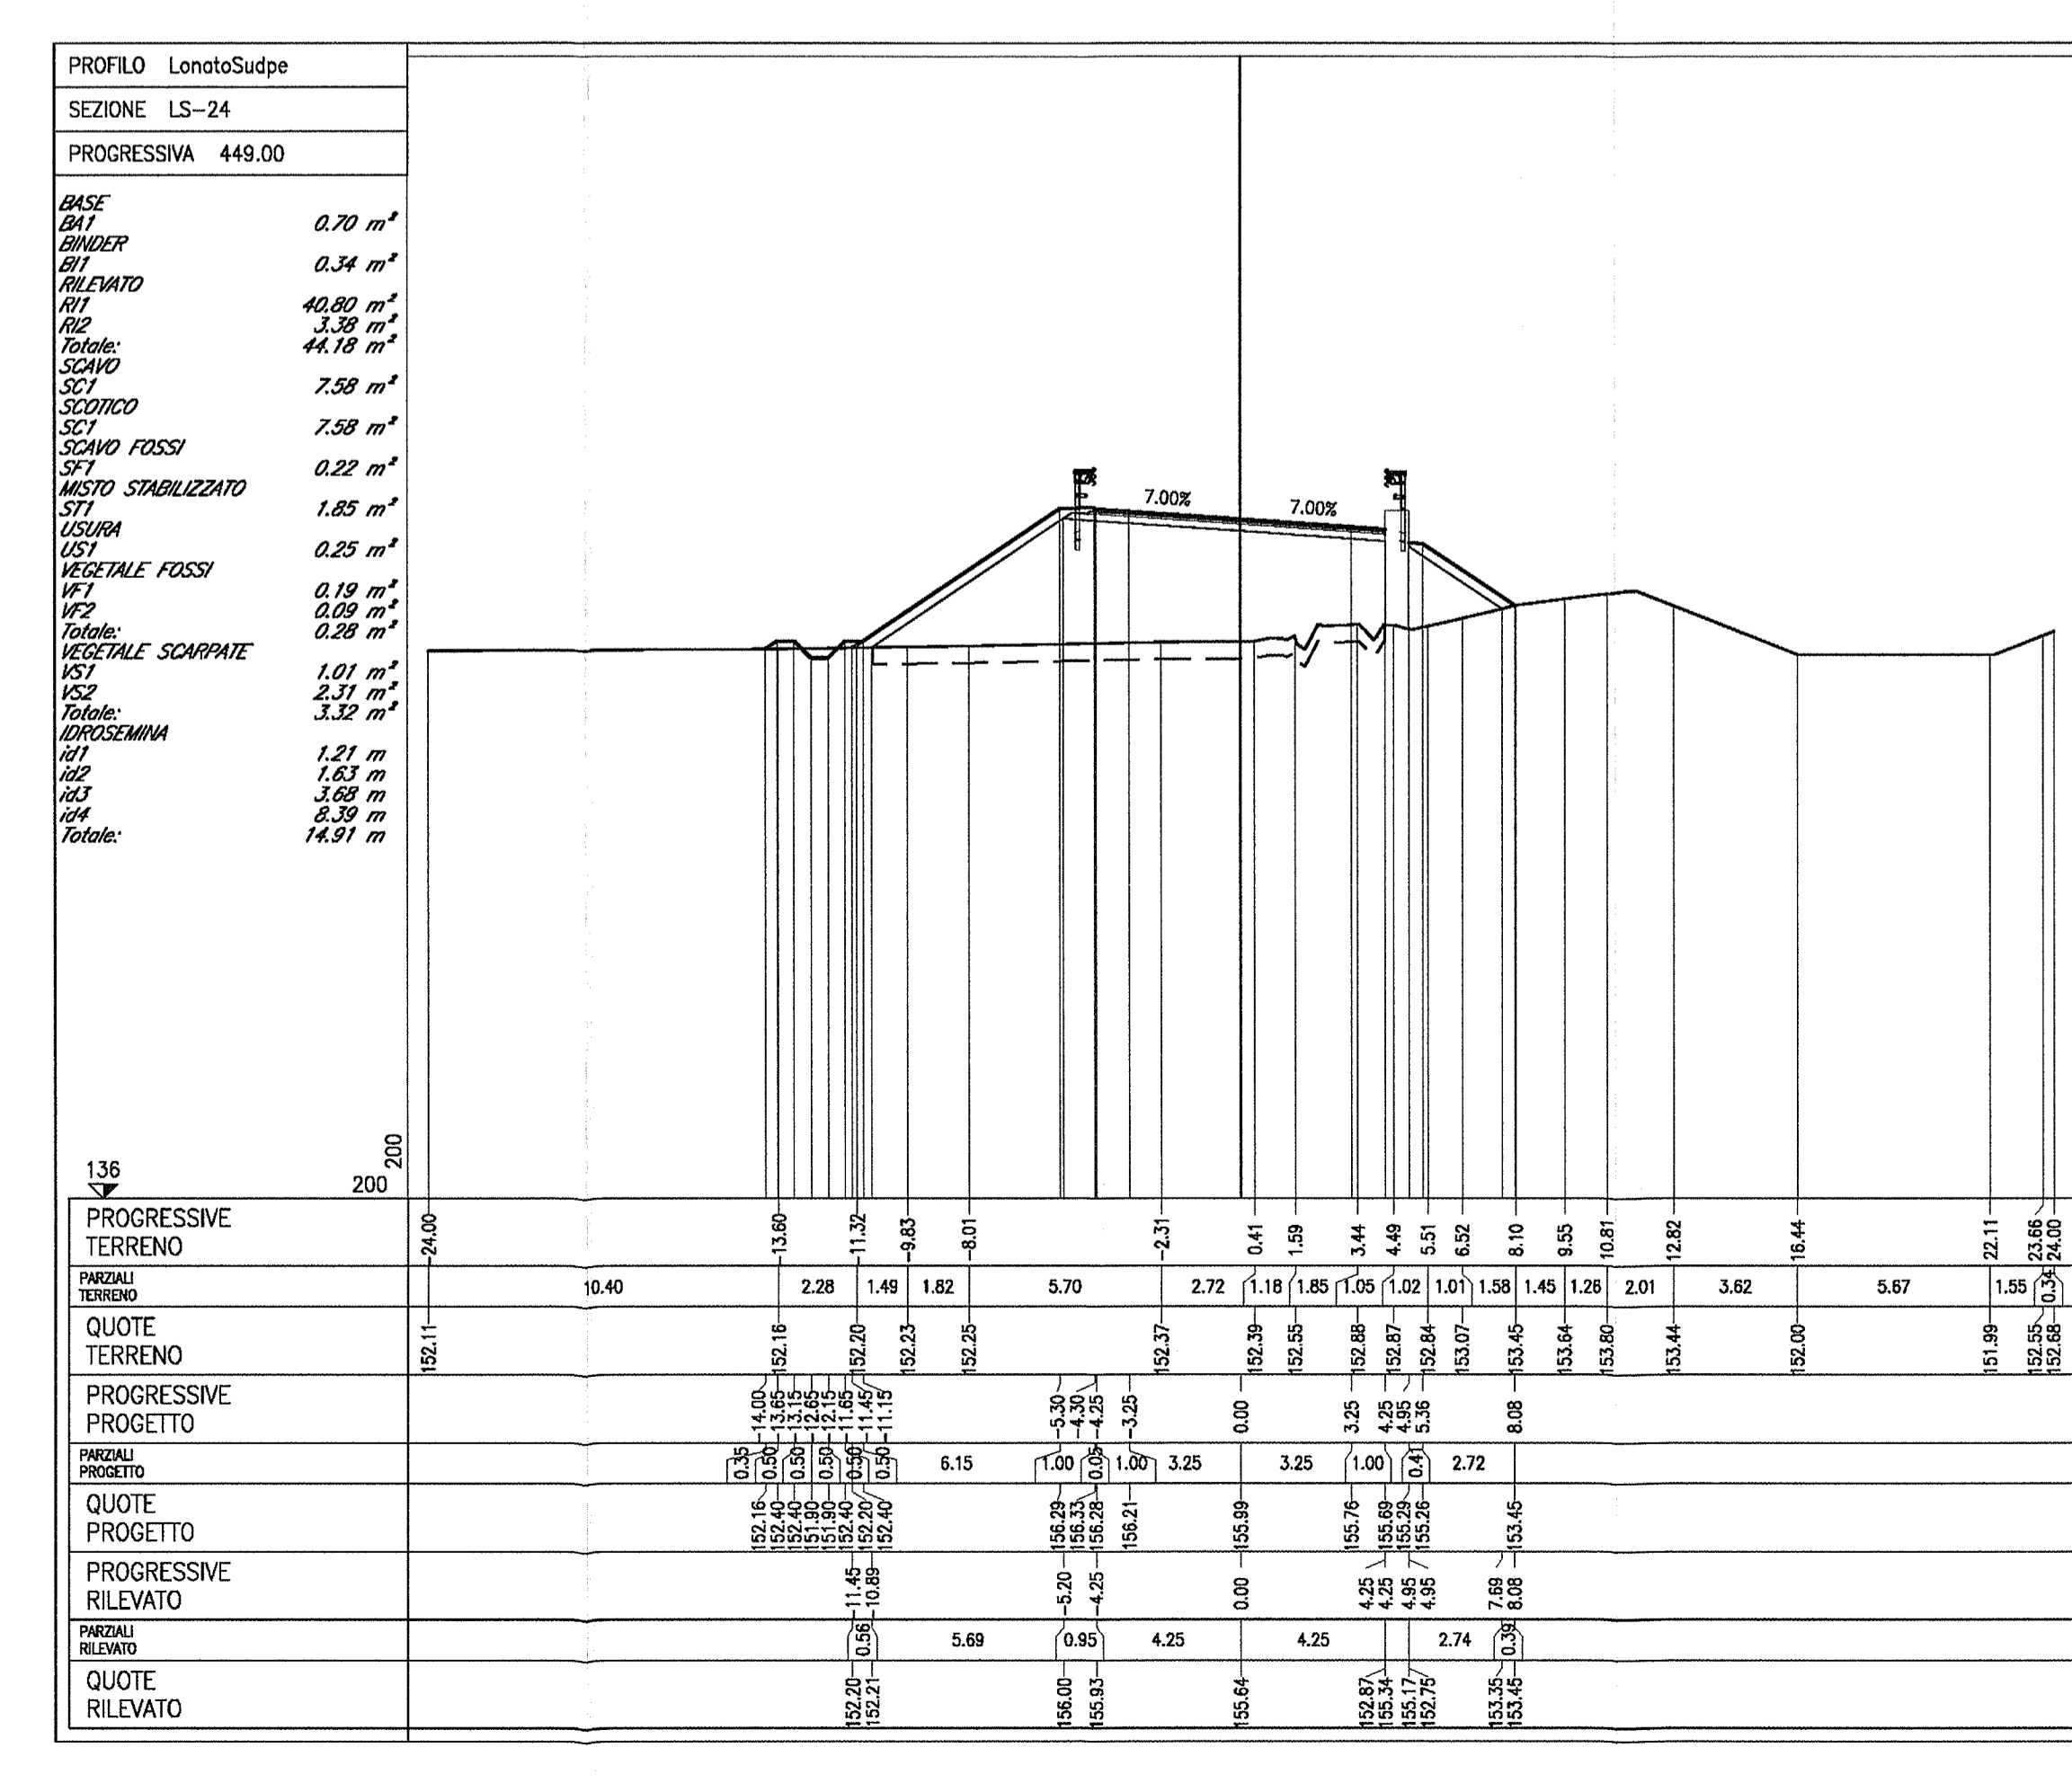
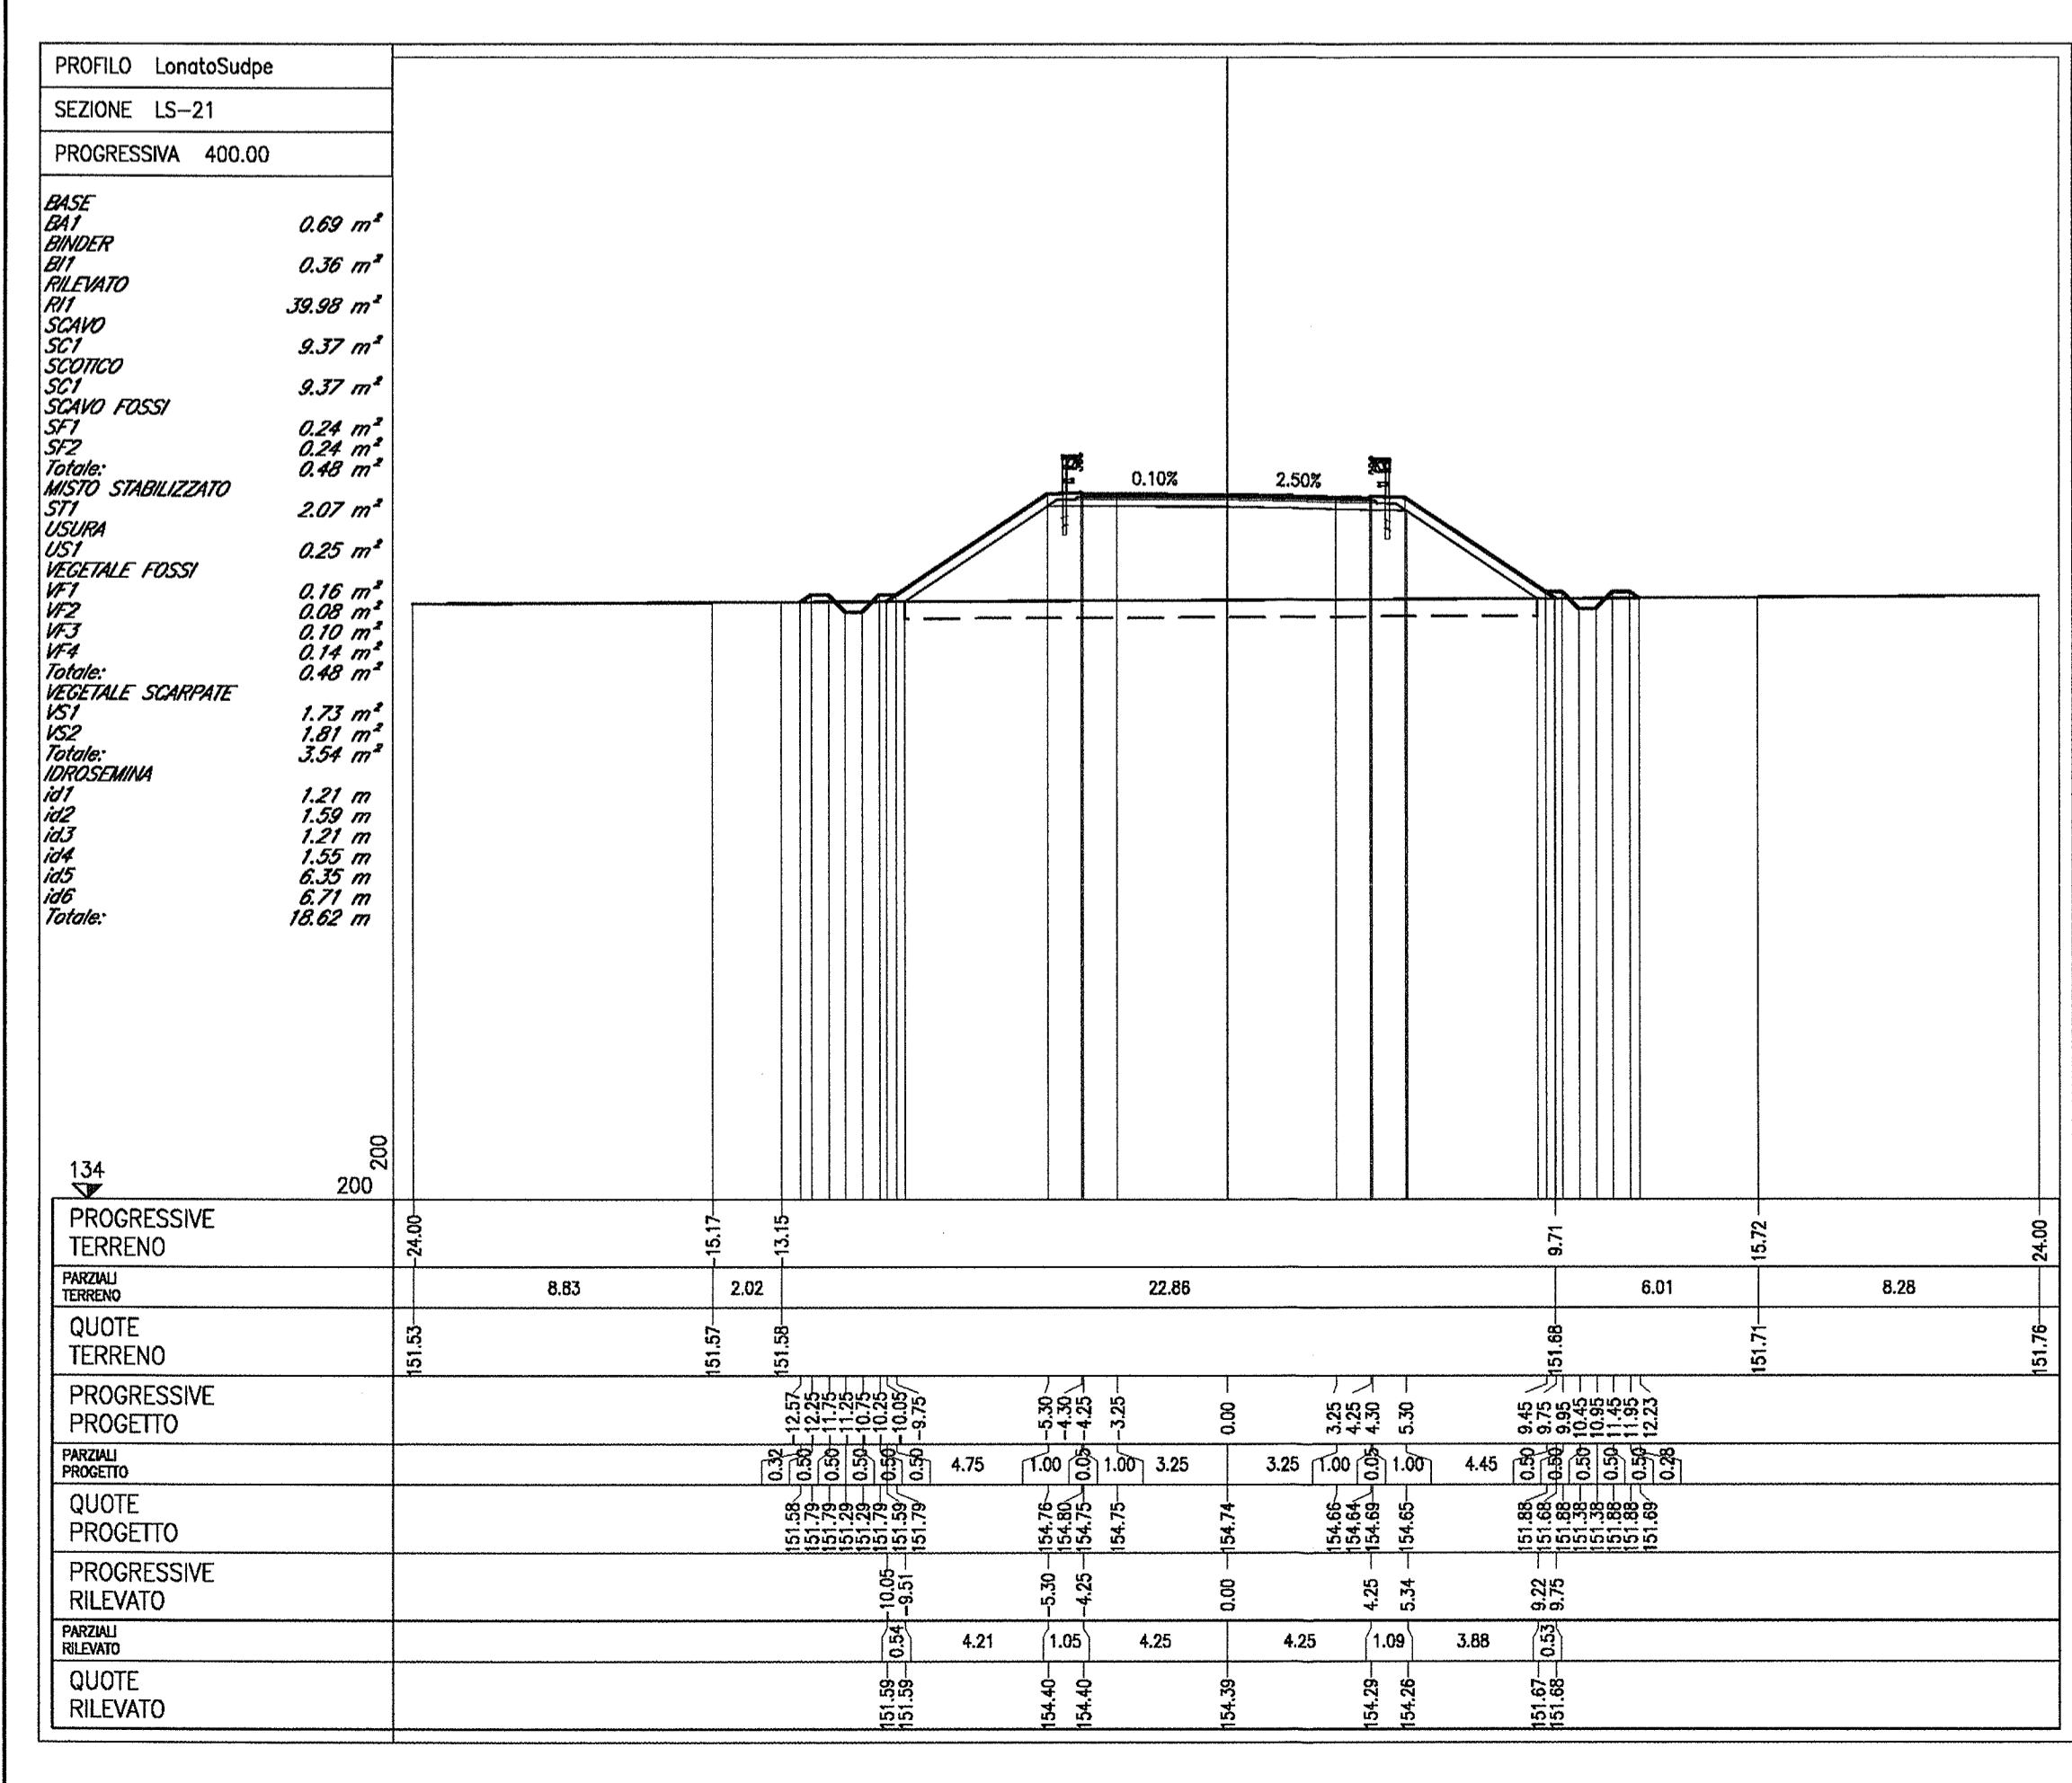
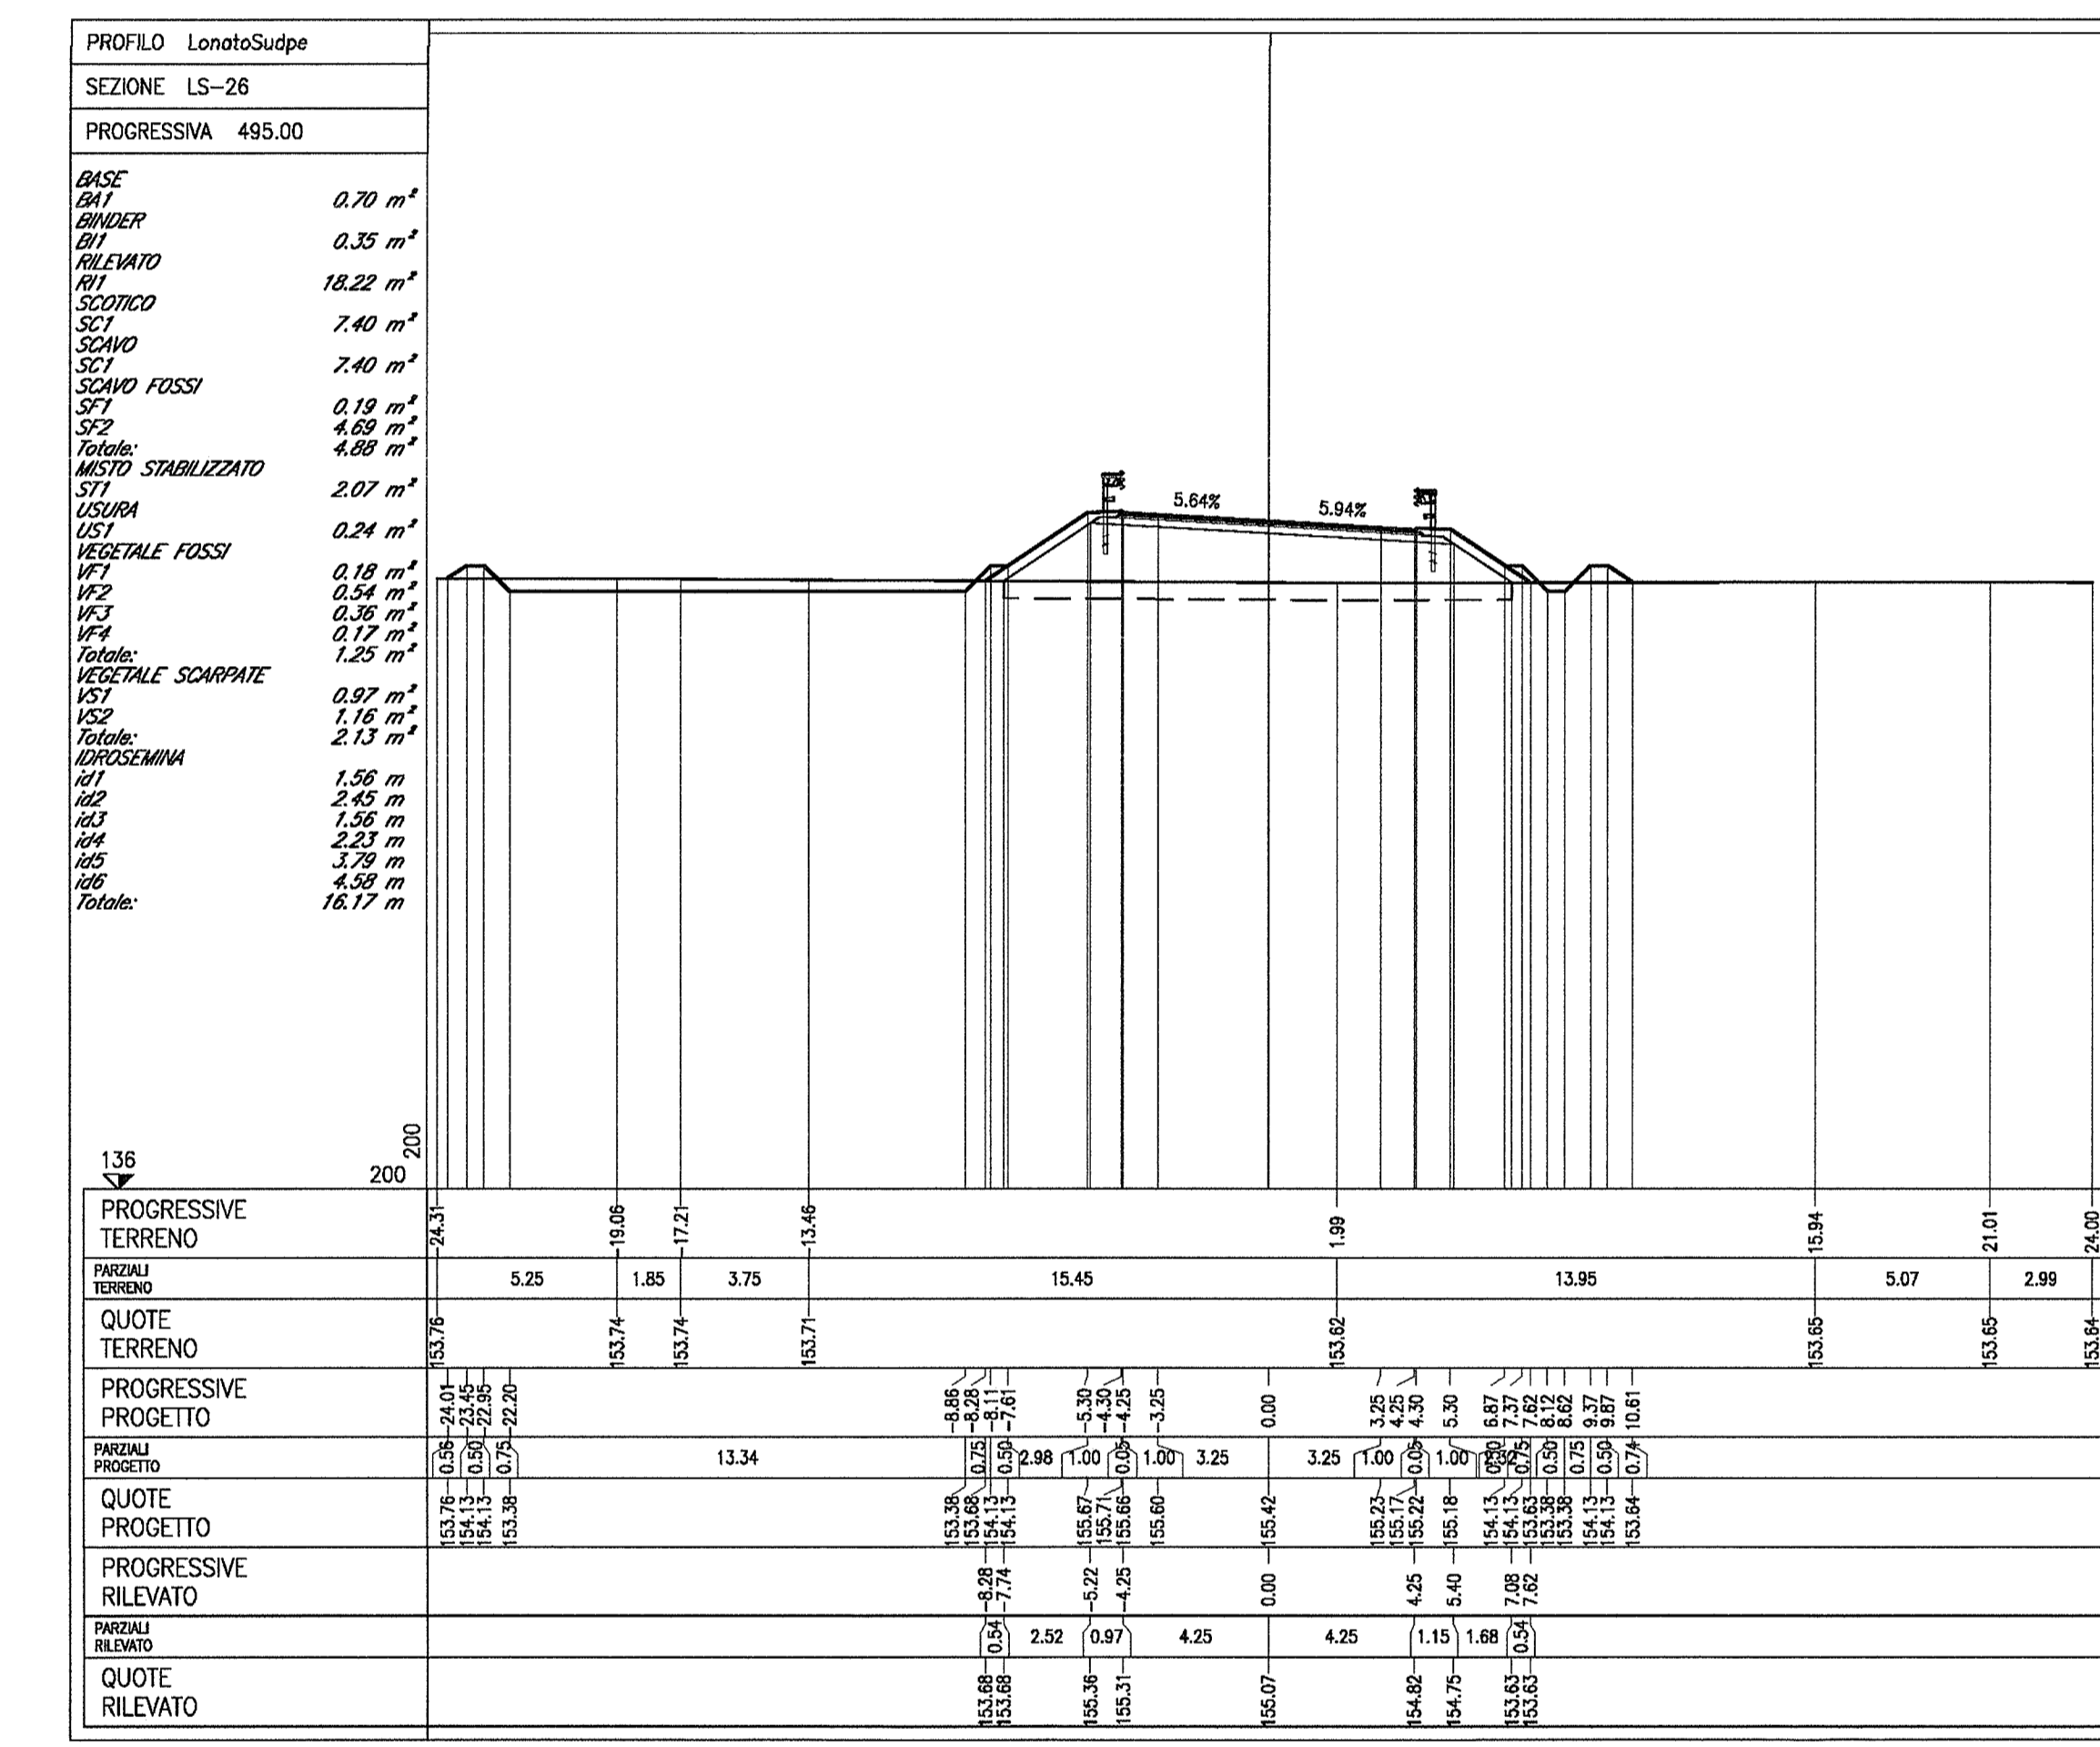
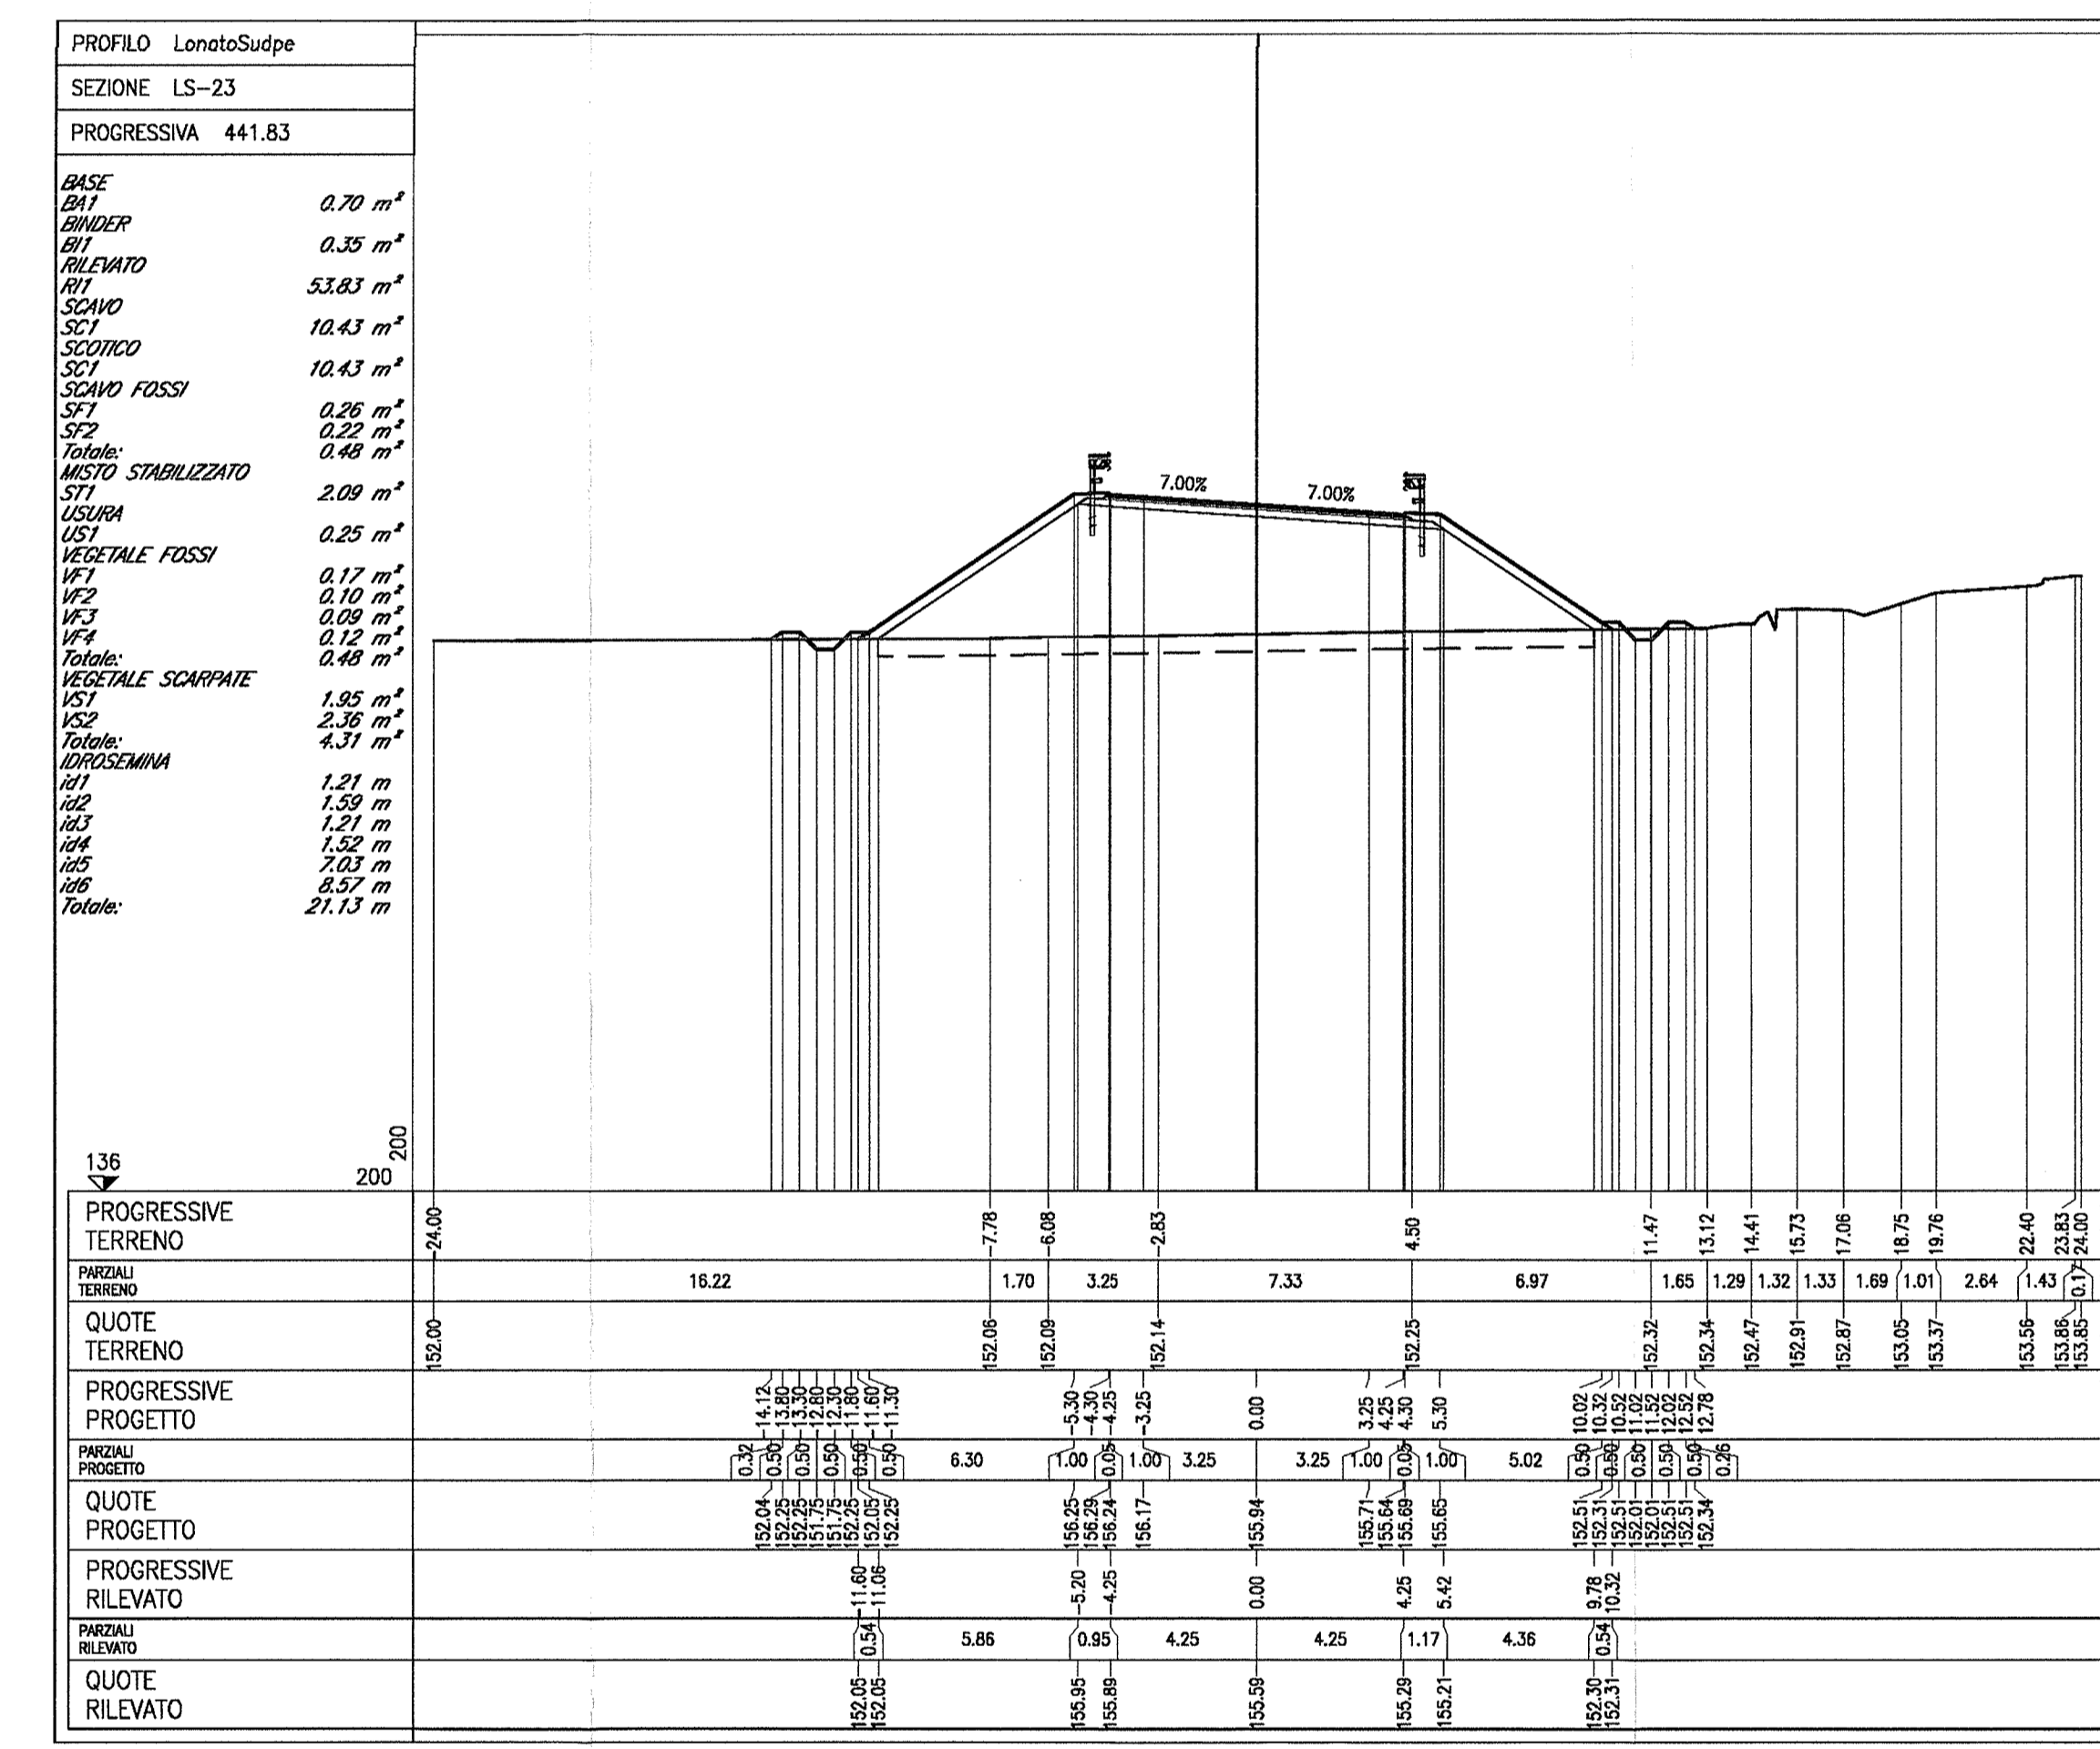
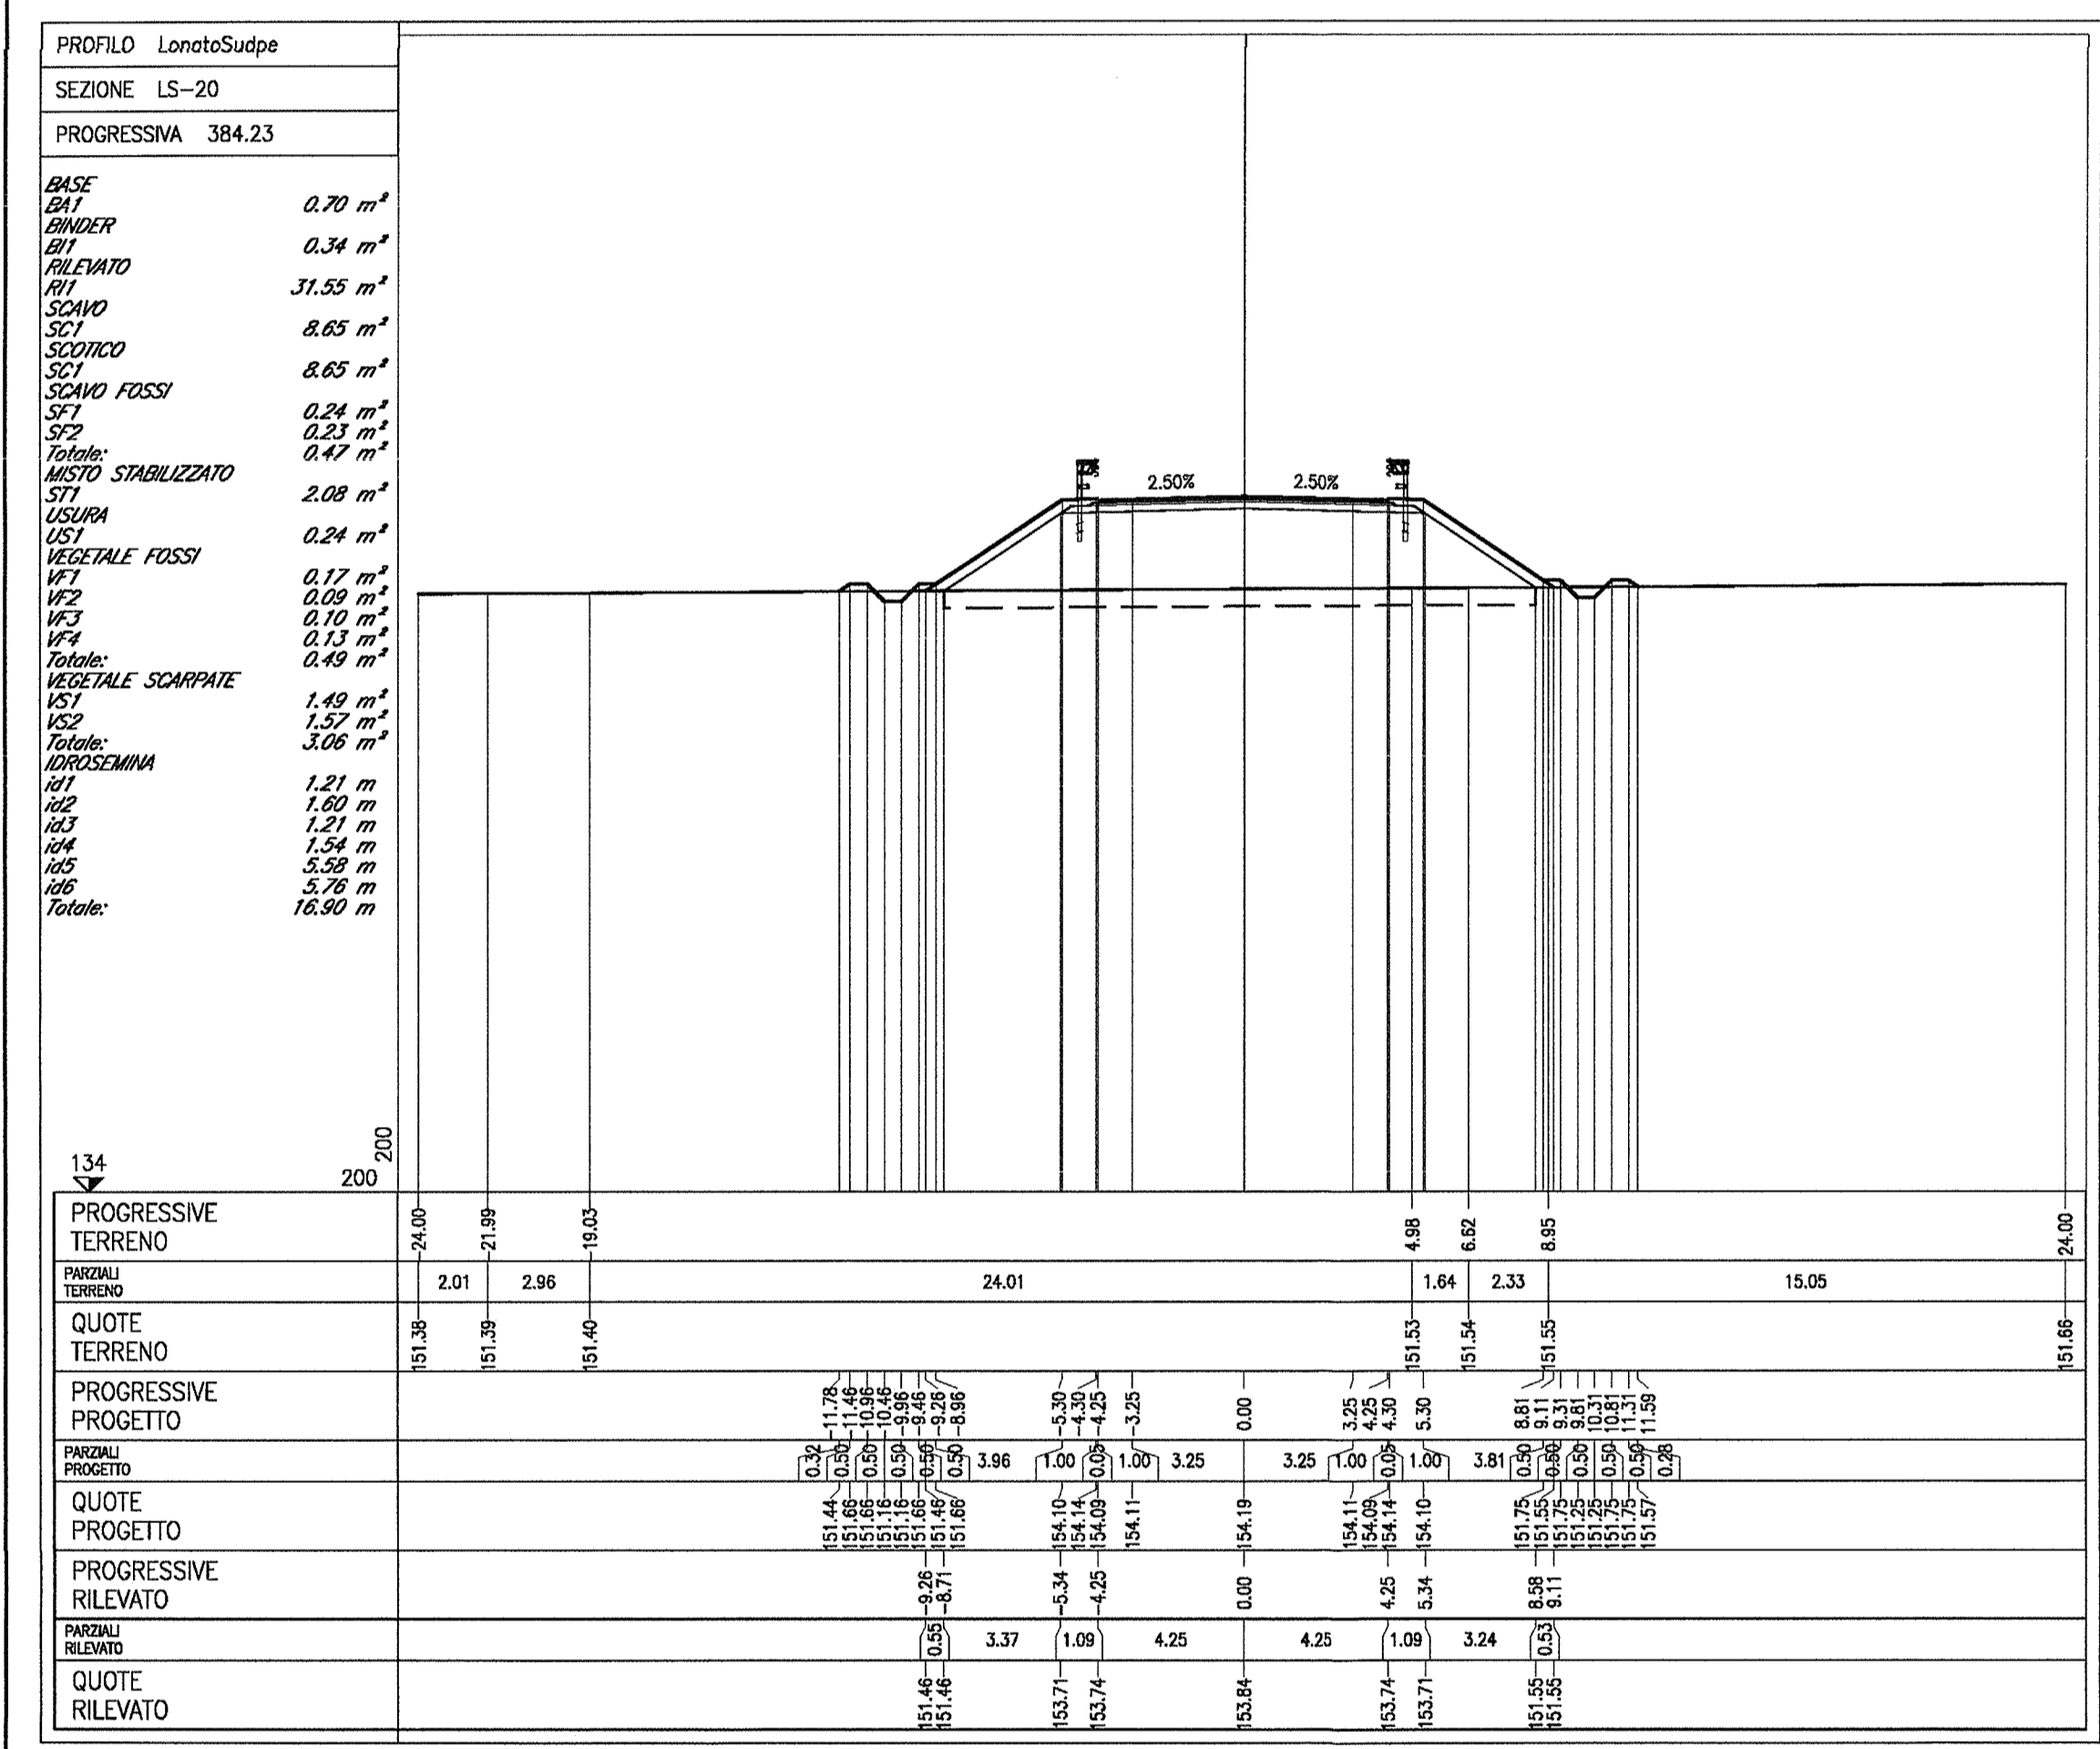
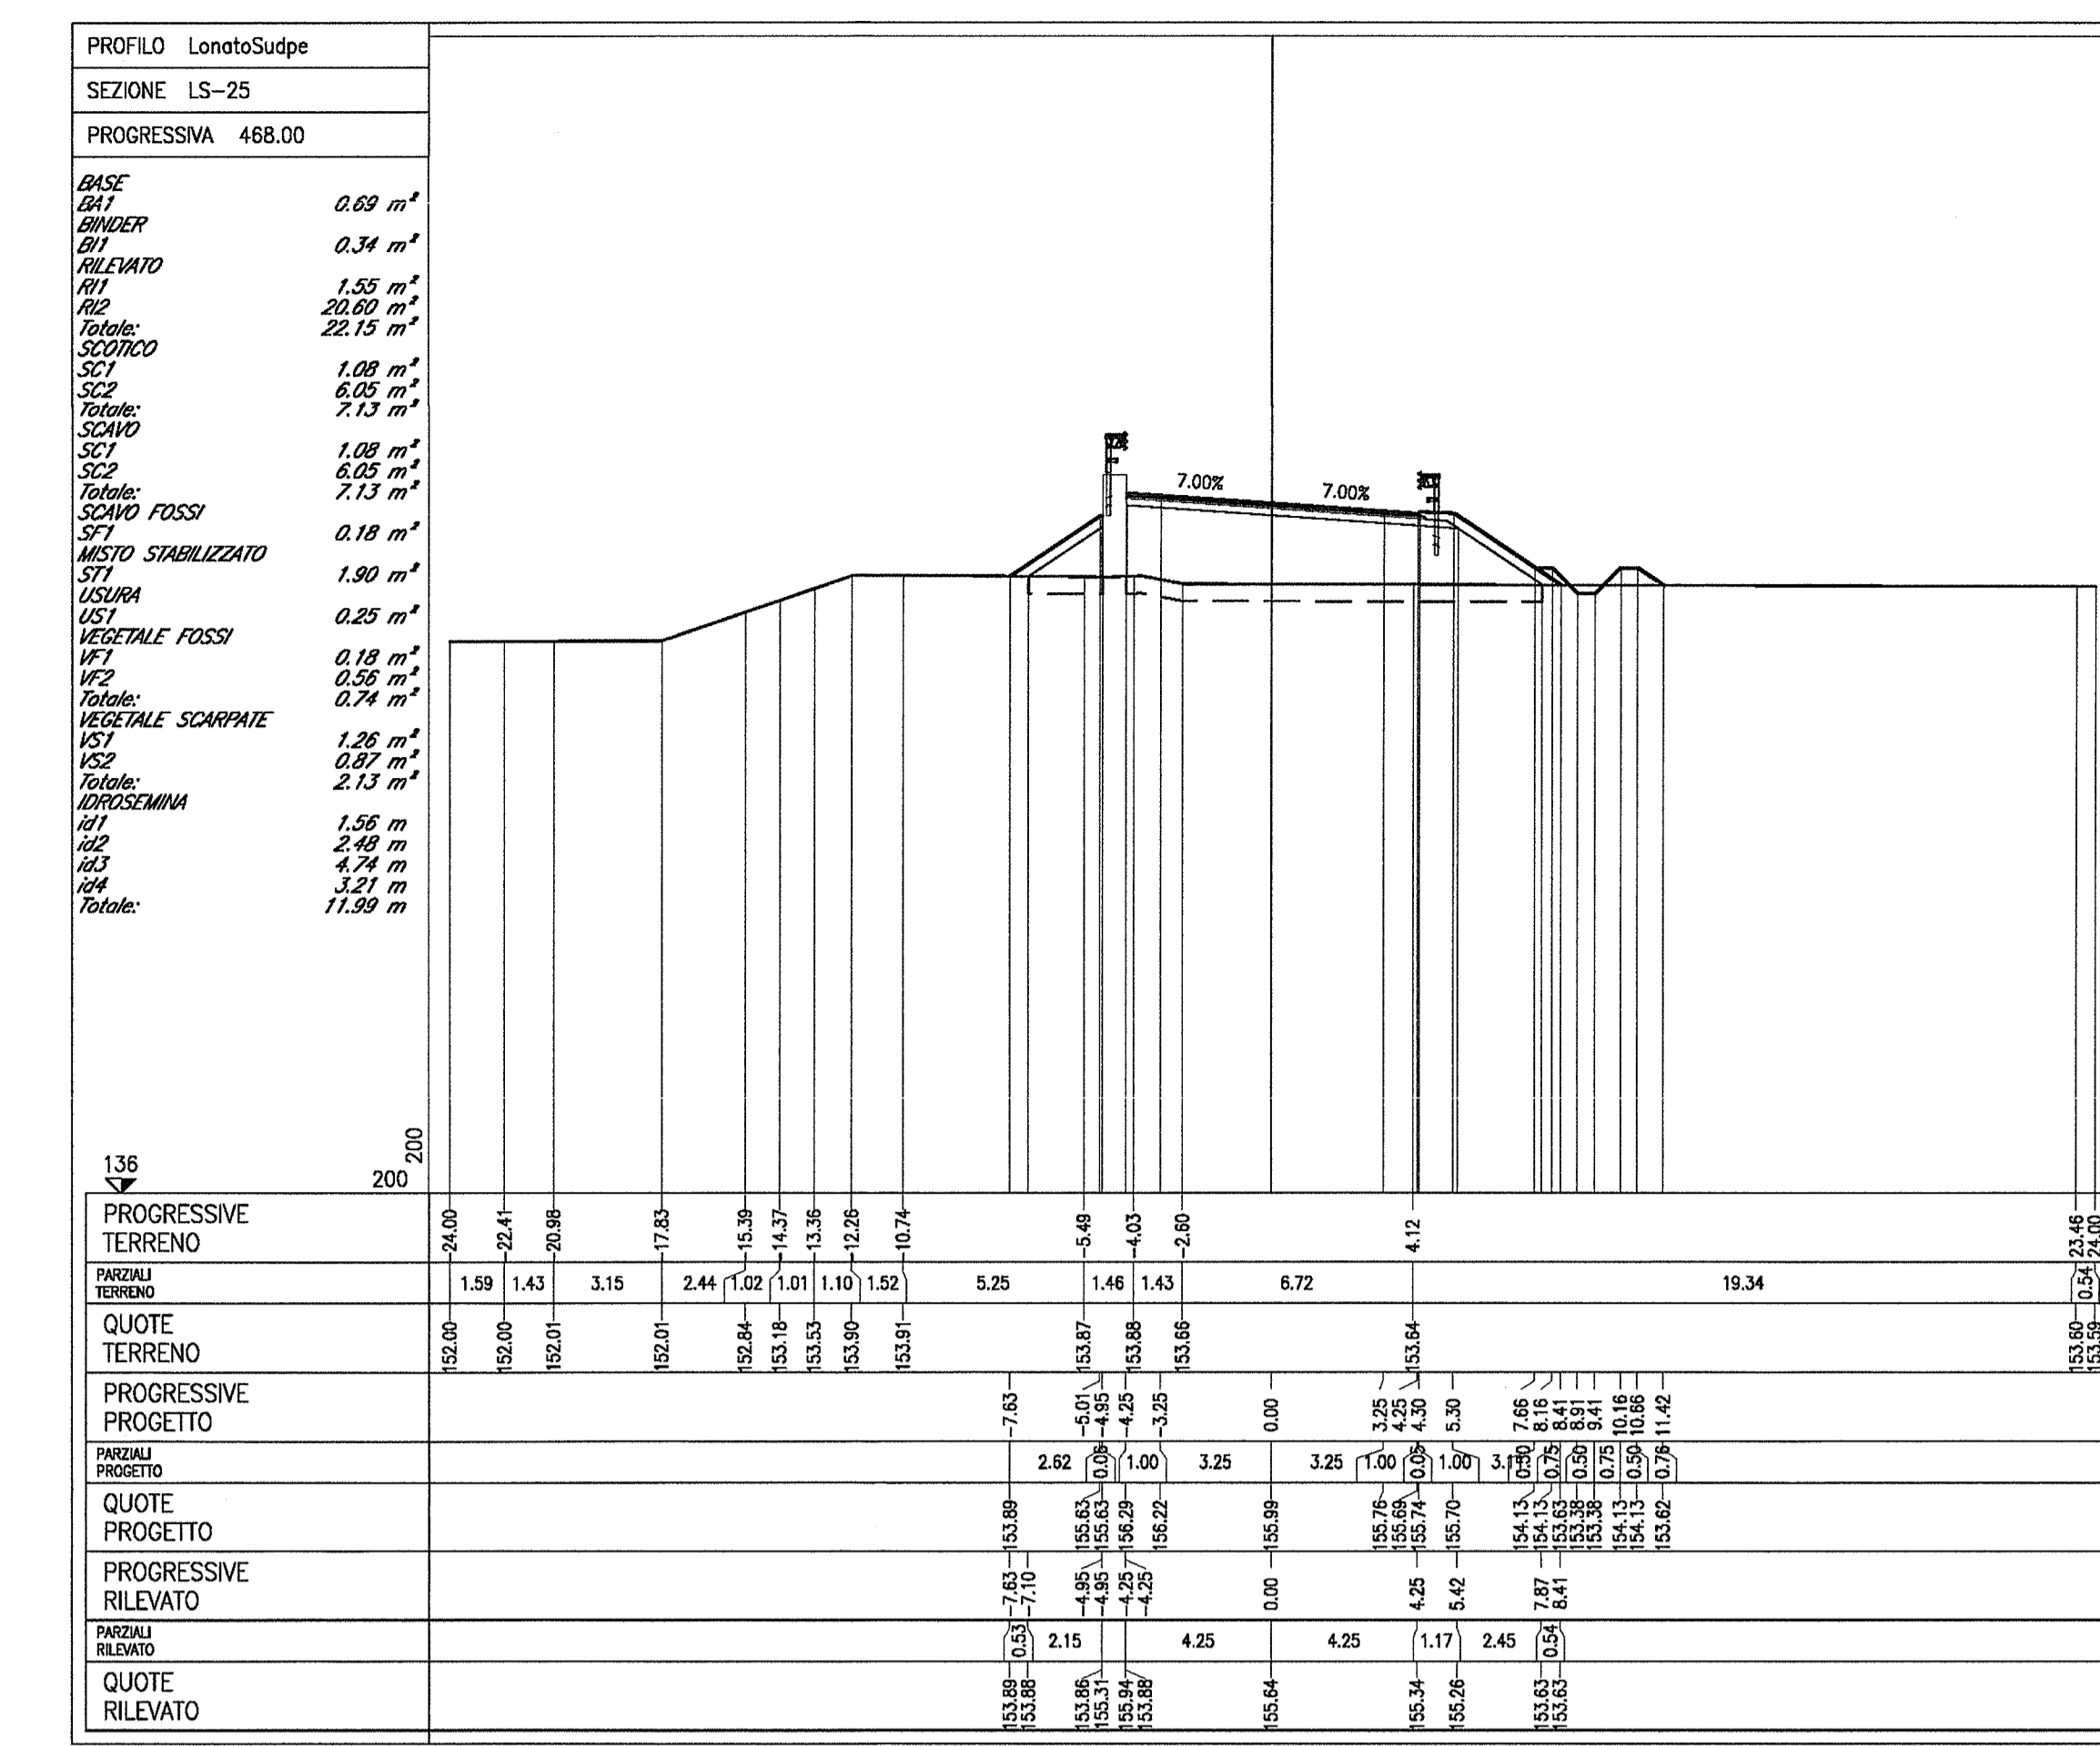
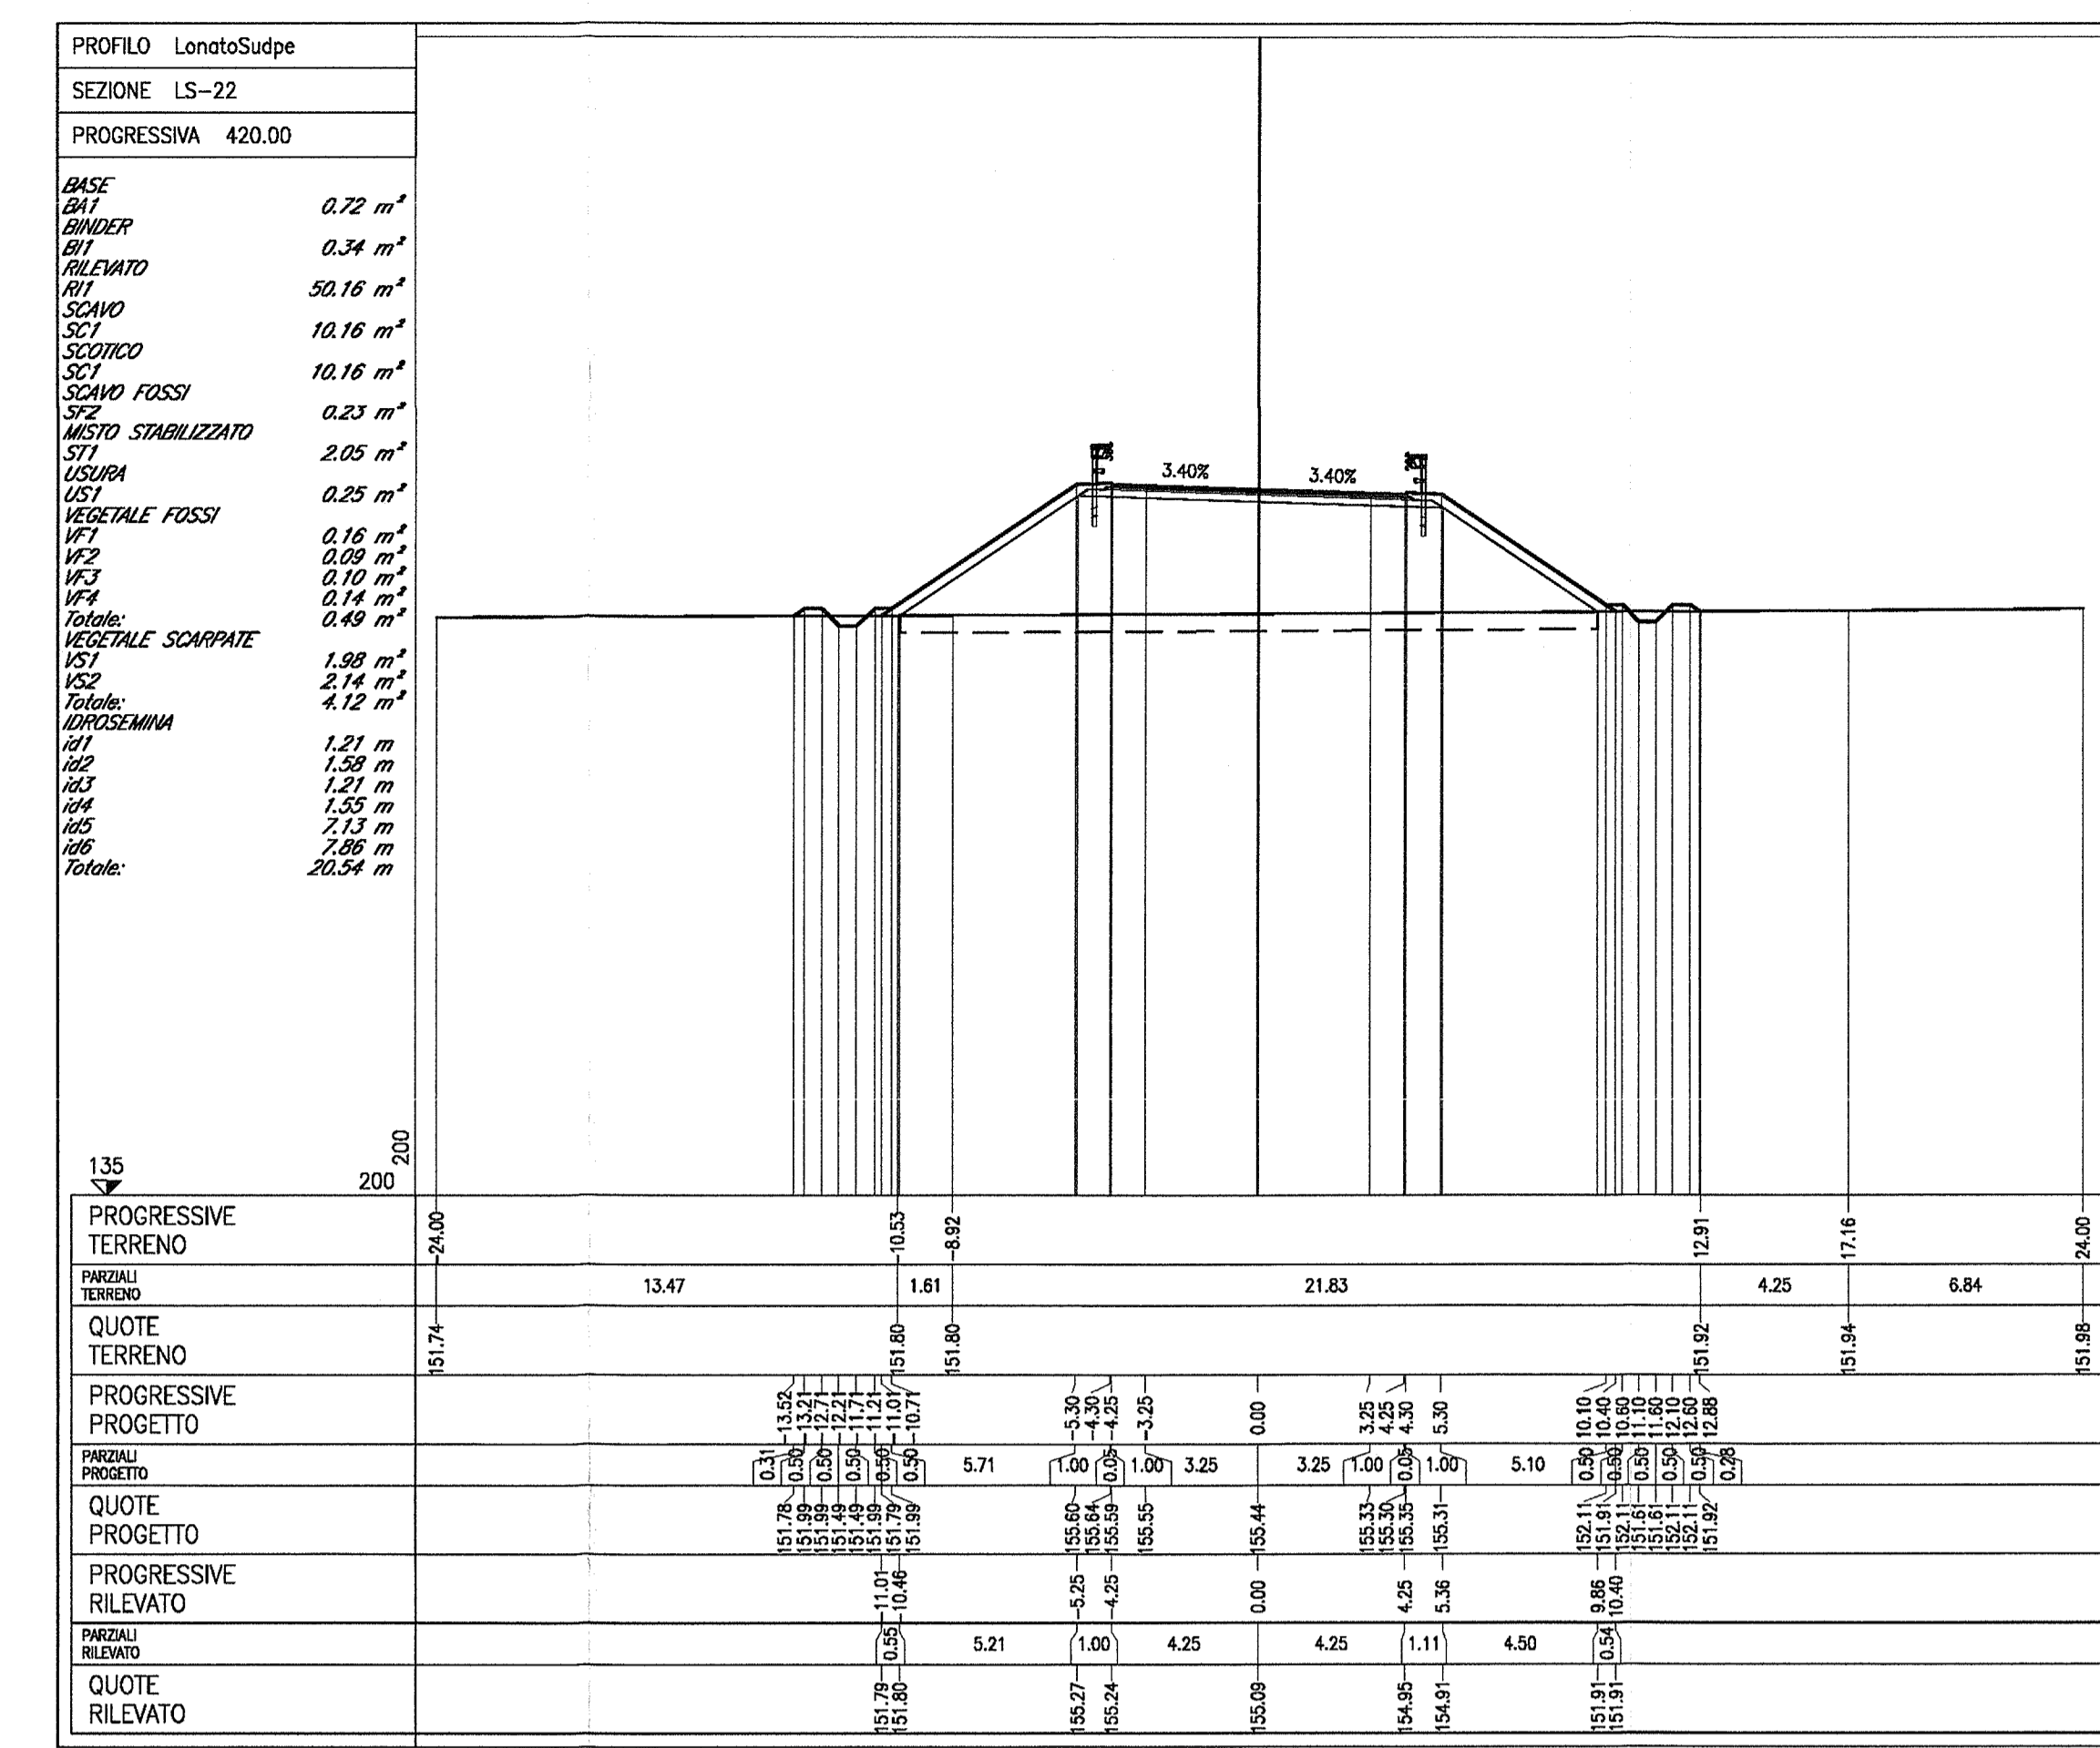


Table with columns: DESCRIZIONE, CODICE. Lists technical specifications and drawing codes.

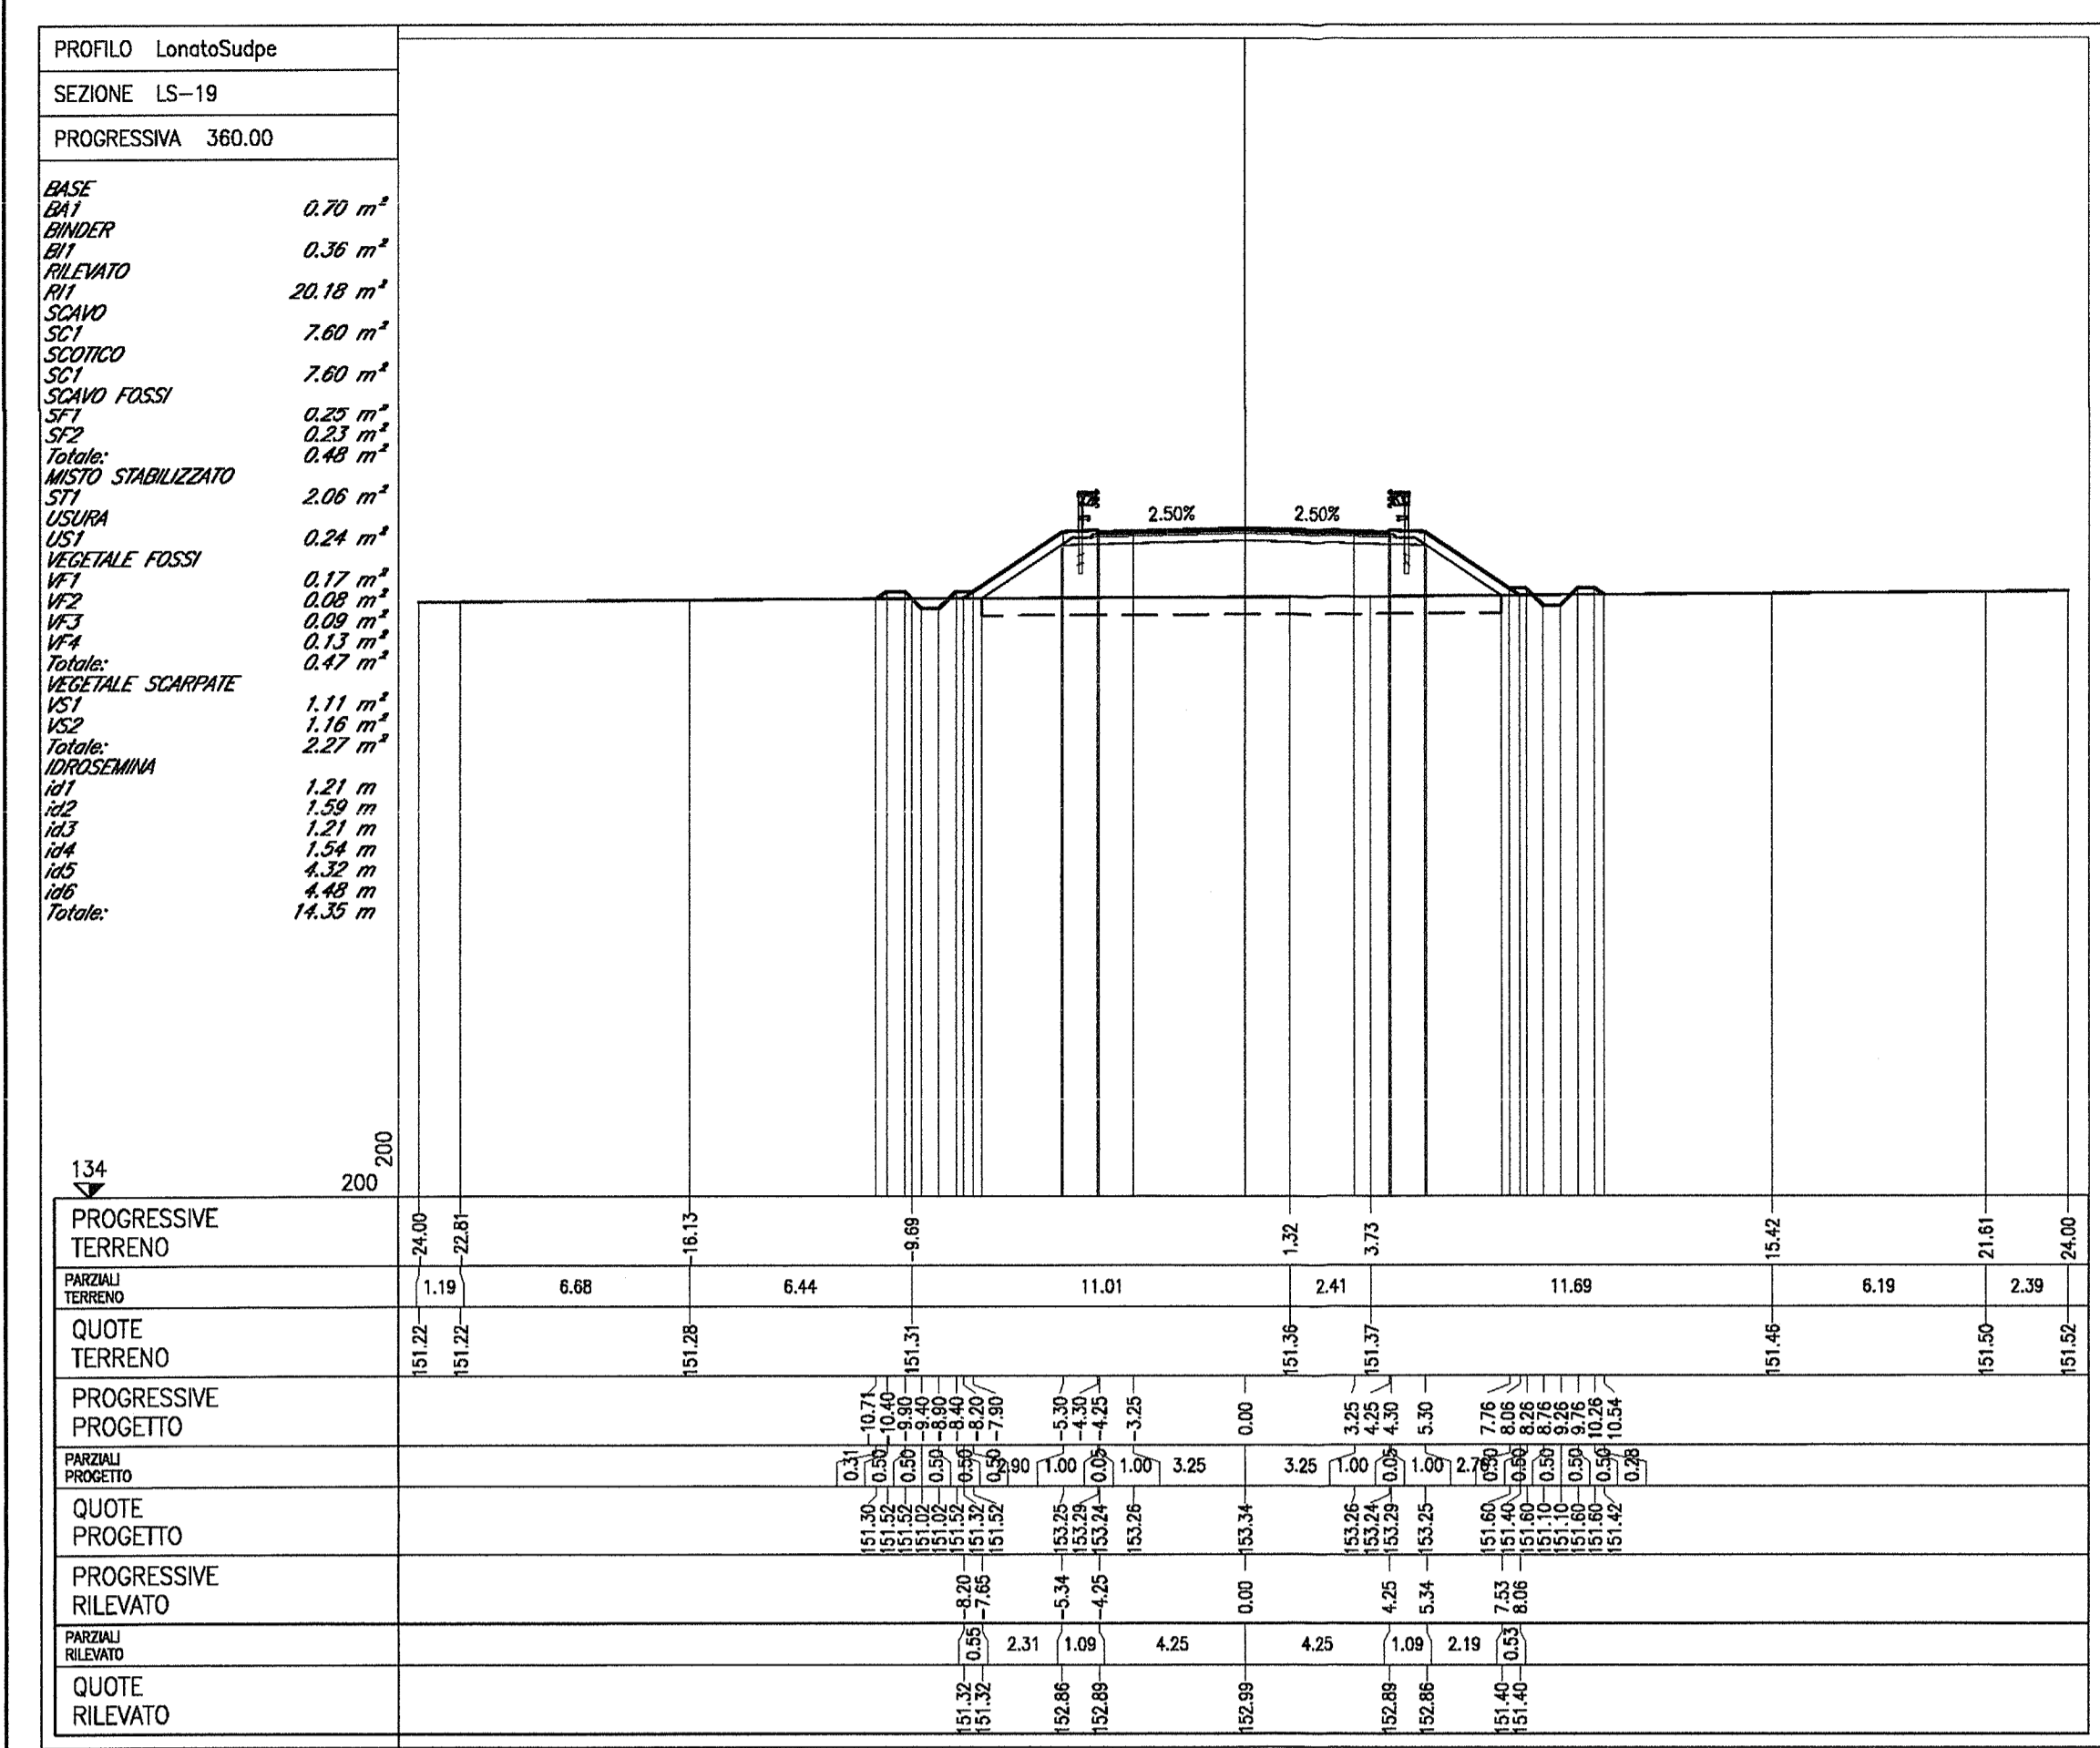

NOTE GENERALI

Tutte le misure sono espresse in metri

Project information block including logos for RFI, Italfer, and Cepav due, project name (IN26 - Nuova Strada Via Molini), and drawing details.