


PROSPETTO MURO IN GABBIONI 1/2 - Scala 1:100

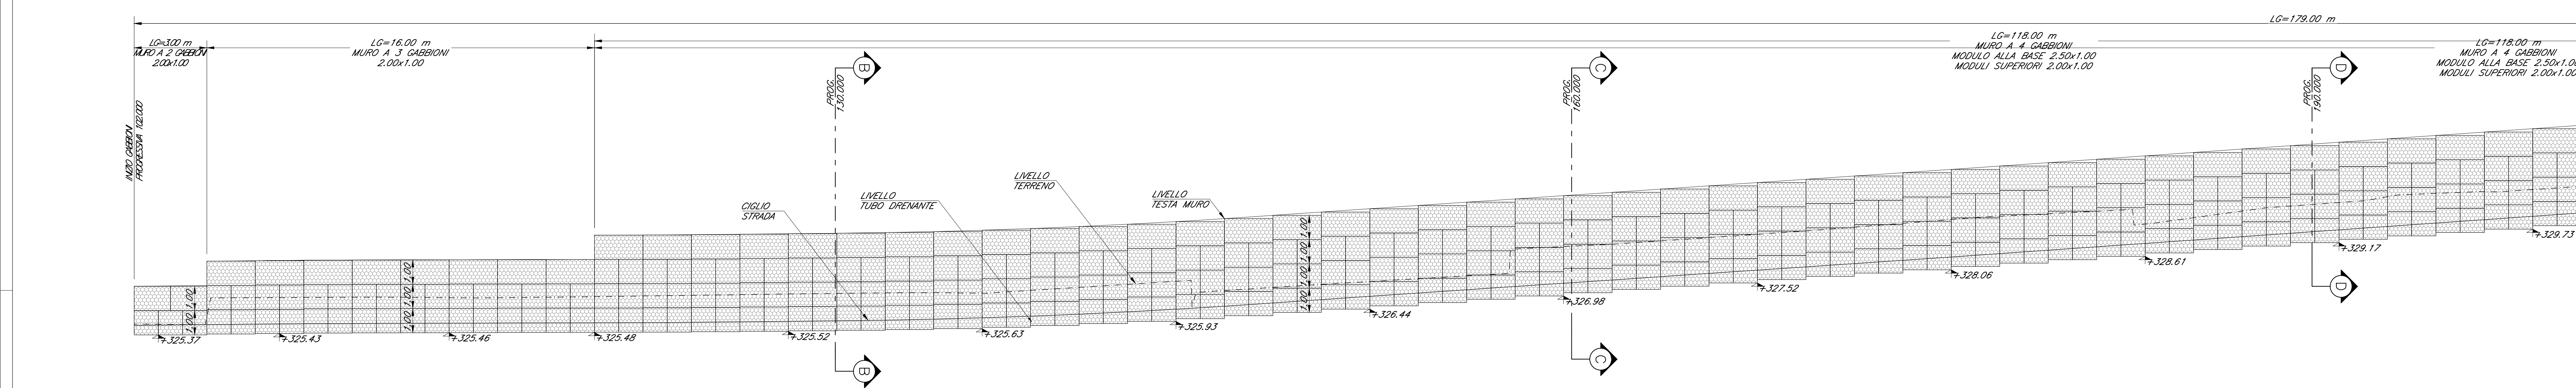

PROFILO PALI 2/2 - Scala 1:100

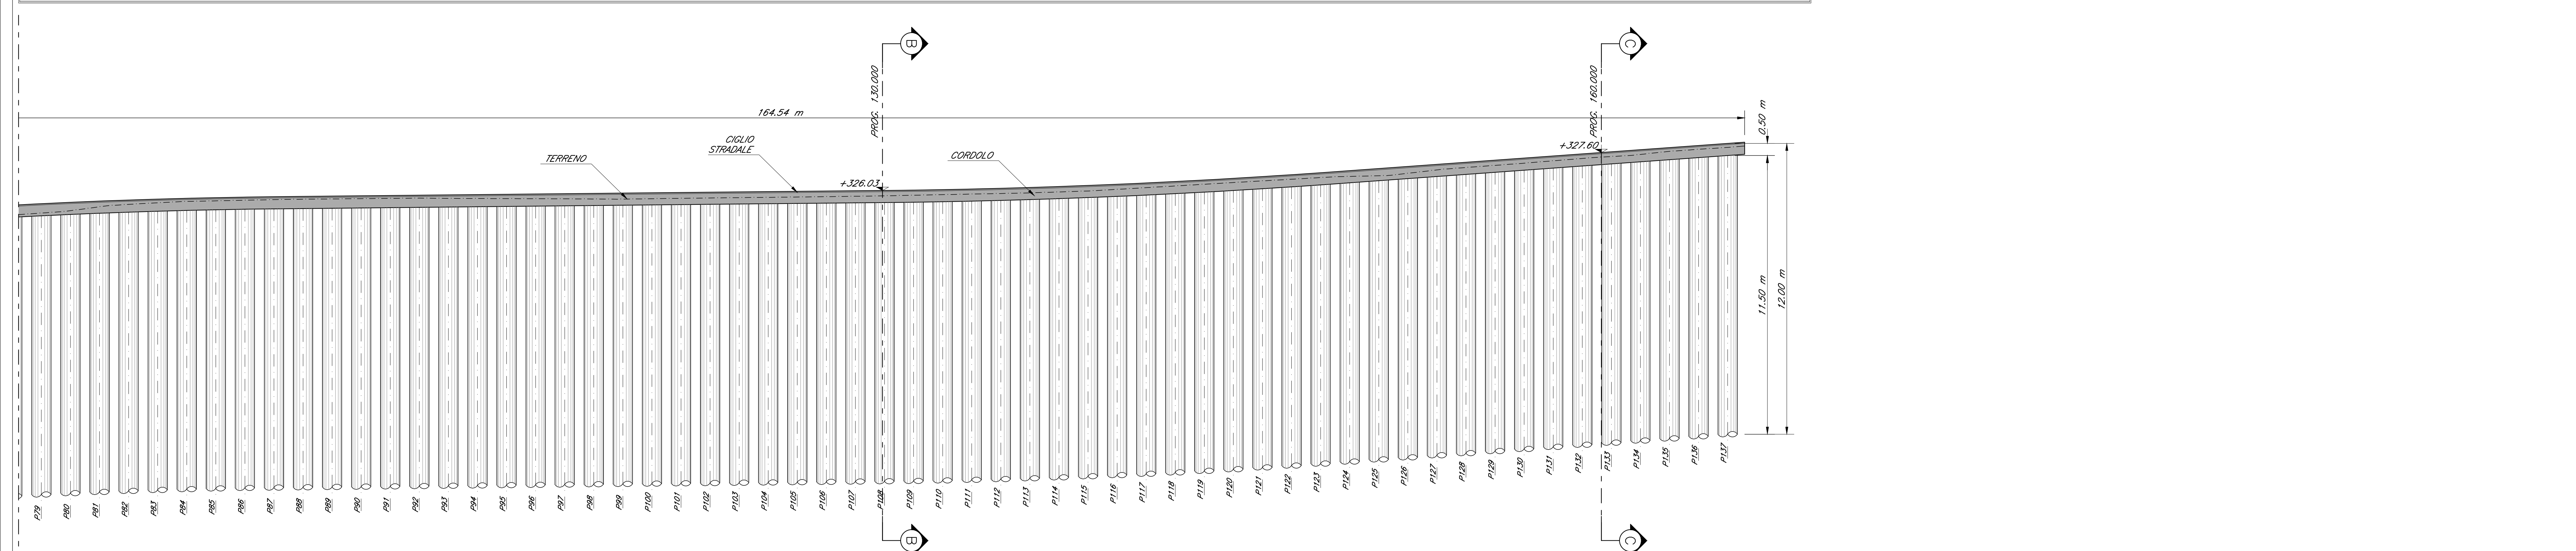


Table with columns: N°, X, Y, Q.T. PALI, L. It lists the coordinates and lengths for each pile in the project.

Table with columns: N°, X, Y, Q.T. PALI, L. It lists the coordinates and lengths for each pile in the project.

Table with columns: N°, X, Y, A°, A°, A°. It lists the coordinates and angles for each gabion unit in the project.



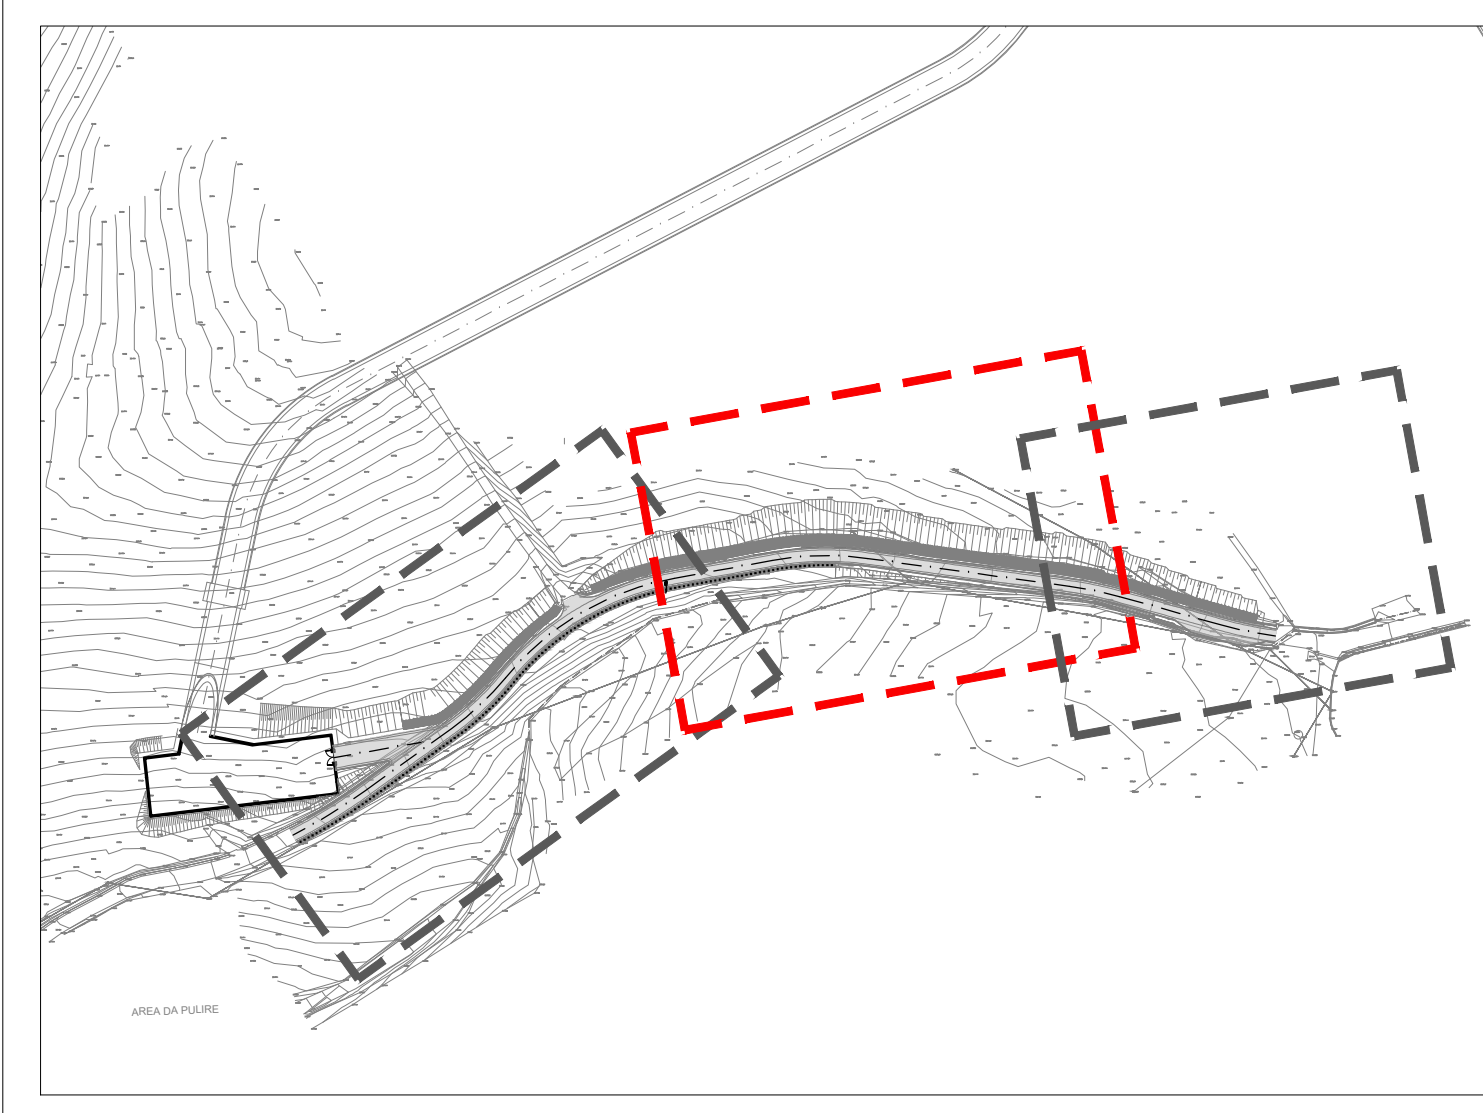


Table with columns: DESCRIZIONE, CODICE. It lists the reference documents and their codes.

- List of material characteristics and specifications, including references to other documents and material types like 'PER LA TABELLA MATERIALI FARE RIFERIMENTO AL DOCUMENTO #F2801EZZTIN0000001A - TABELLA MATERIALI'.

- General notes regarding the project, including instructions on how to read the drawings and coordinate systems.

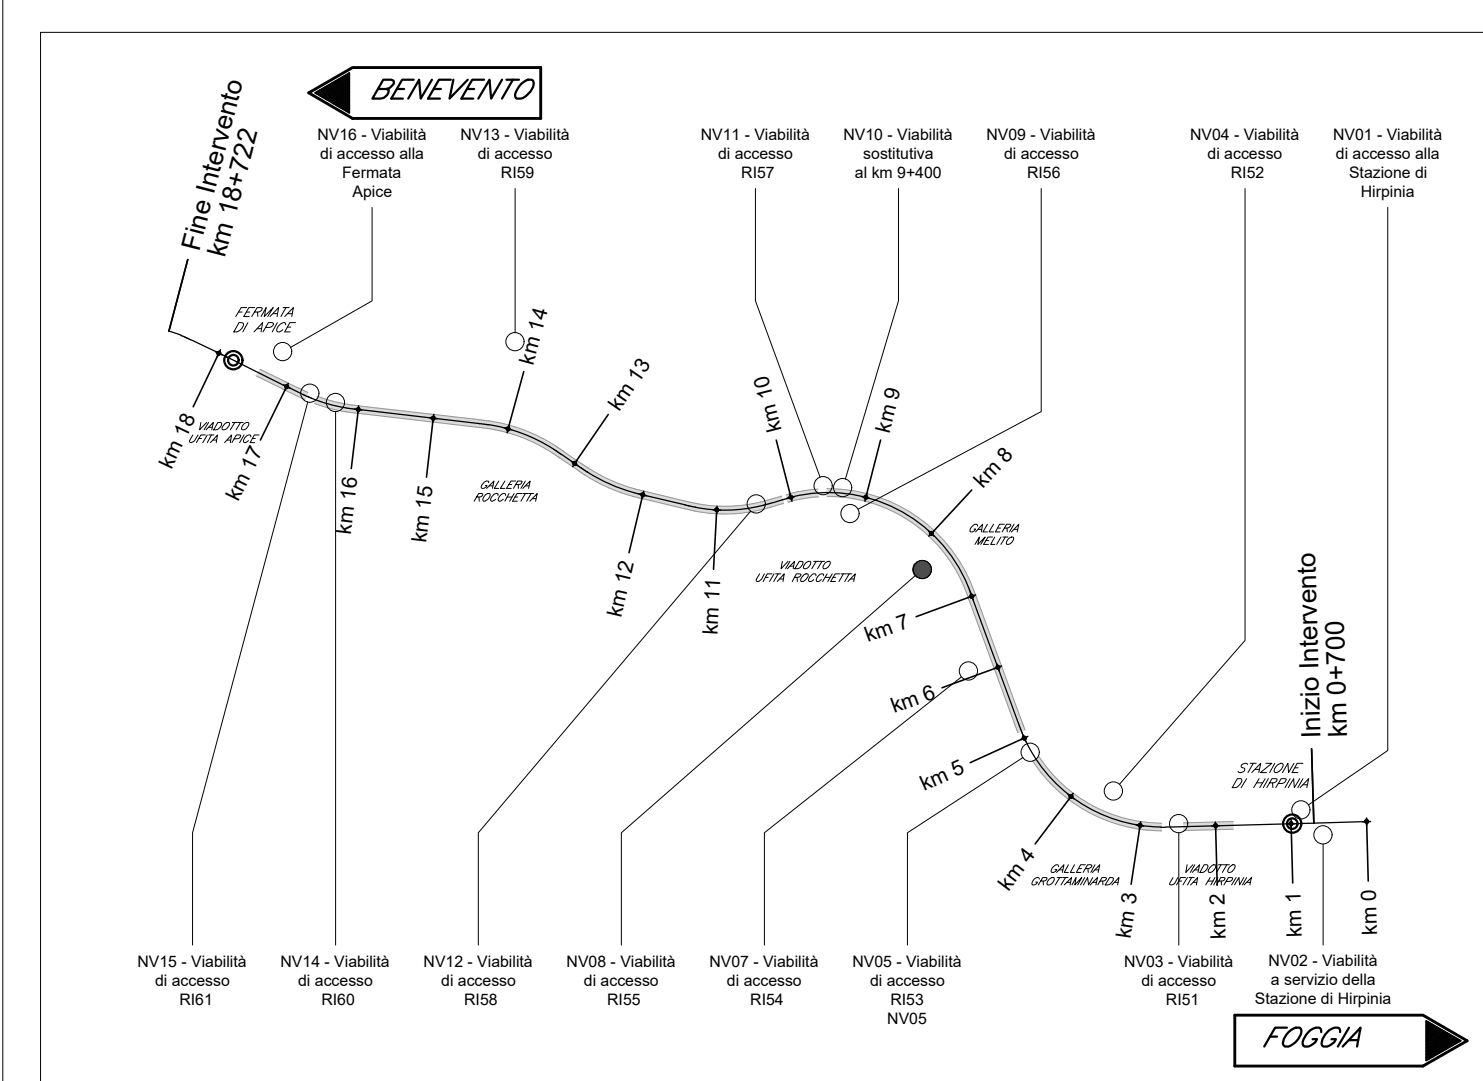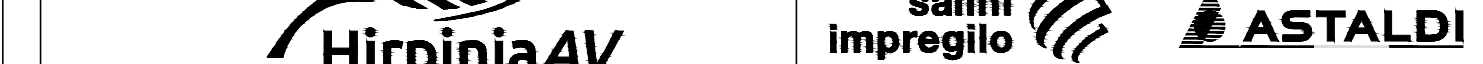

Approval table with columns: APPALTATORE, DIRETTORE DELLA PROGETTAZIONE, PROGETTISTA, COMMESSA, LOTTO, FASE, ENTE, TIPO DOC., OPERADISCIPLINA, PROG., REV., SCALA. It includes the names of the project participants and their roles.