
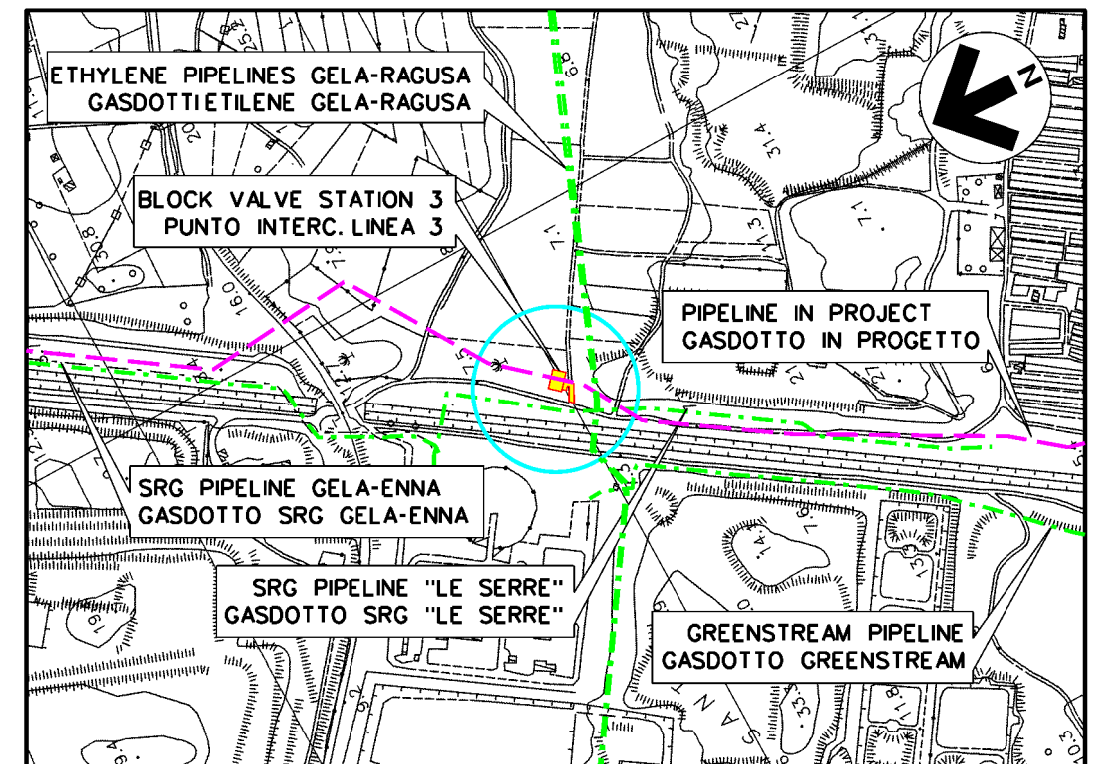


The sole responsibility of this publication lies with the author. The European Union is not responsible for any use that may be made of the information contained therein.





REFERENCE DOCUMENTS/DOCUMENTI DI RIFERIMENTO	N
ELECTRICAL CONTROL BUILDING FOR BYS / EDIFICIO DI CONTROLLO ELETTRICO PER P TO INT DI LINEA	10-DT-D-5518
TYPICAL DRAWINGS FOR PLANT FENCE / PARTICOLARI COSTRUTTIVI RECINZIONE	10-DT-D-5515
TYPICAL DRAWINGS FOR PLANT ACCESS ROAD / SEZIONI TIPO PER STRADE DI ACCESSO IMPIANTI	10-DT-D-5516

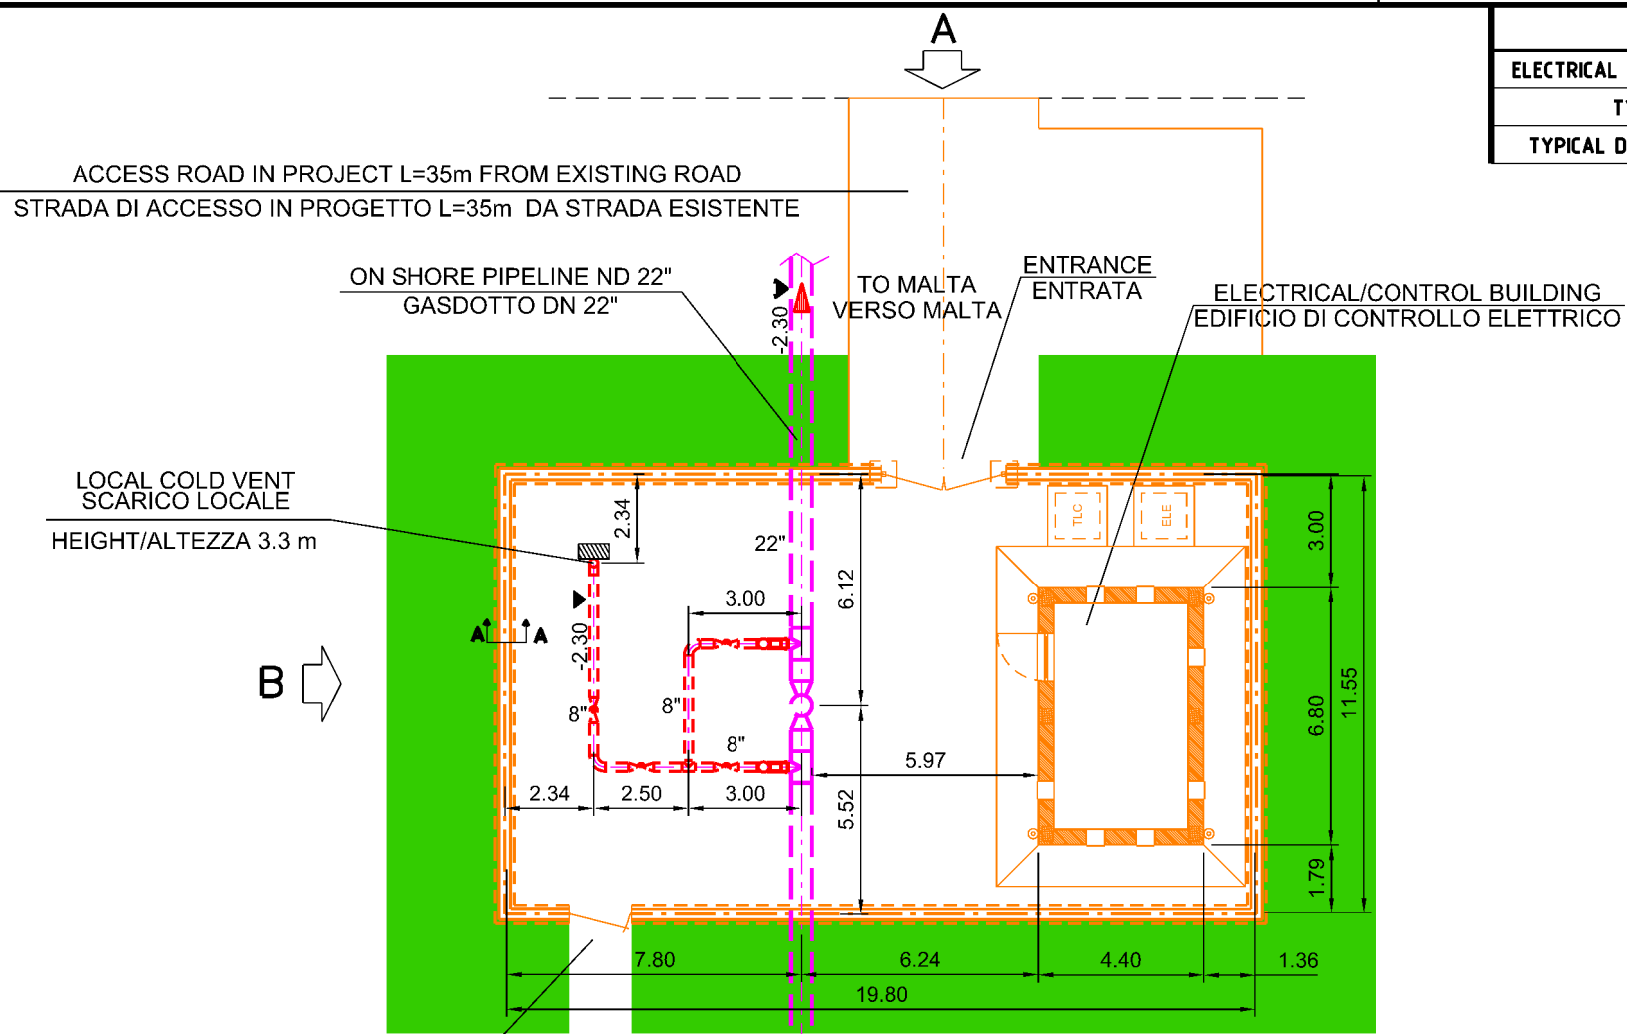

ROUTE MAP/COROGRAFIA 1:10000  
SHEET/FOGLIO C.T.R. F. 64 3120-64 3160

**LEGEND/LEGENDA**

- PIPELINE IN PROJECT/GASDOTTO IN PROGETTO
- PIPING IN PROJECT/TUBAZIONI IN PROGETTO
- CIVIL WORKS IN PROJECT OPERE CIVILI IN PROGETTO
- GAS FLOW DIRECTION/DIREZIONE DI FLUSSO
- ▲ PIPE CENTER LINE/ASSE TUBO
- ⊘ BLOCK VALVE/VALVOLA DI INTERCETTAZIONE
- GREEN AREA FOR PLANT VISUAL MITIGATION AREA VERDE PER MITIGAZIONE VISIVA IMPIANTO

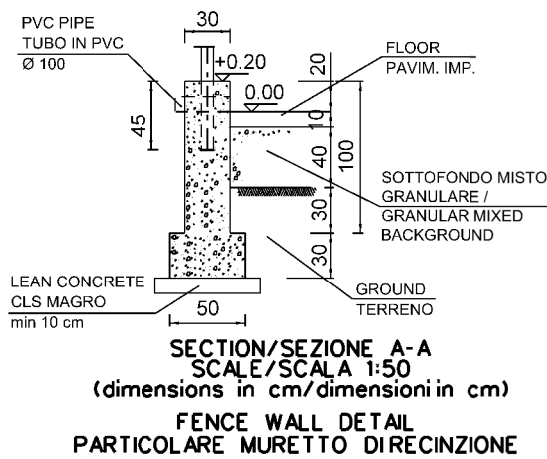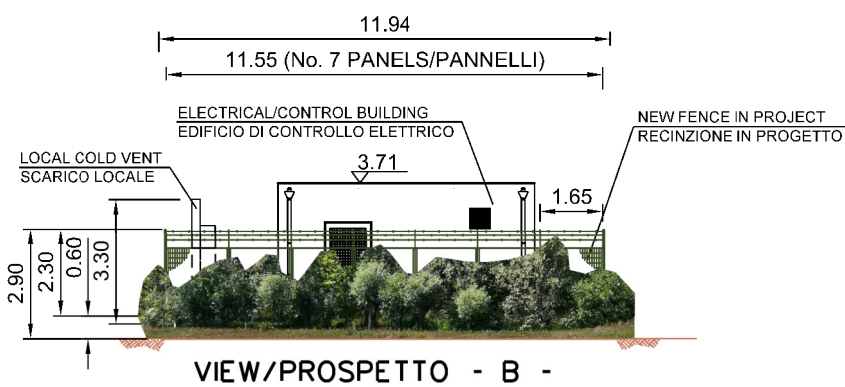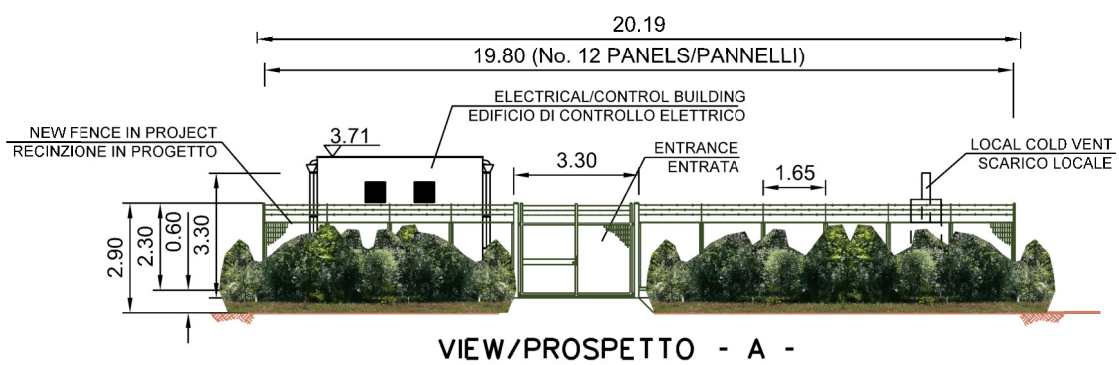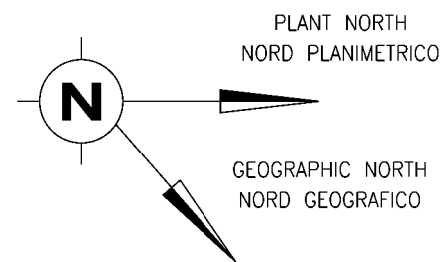

ALL DIMENSION ARE IN METERS (m)  
TUTTE LE DIMENSIONI SONO IN METRI (m)

Rev	Date	Description	Prepared	Checked	Approved
Rev	Data	Descrizione	Preparato	Verificato	Approvato
5	19/07/2019	AFD-APPROVED FOR DESIGN	D BARUCCA	G AIUDI	A PATERNIANI
4	26/06/2019	IFA-ISSUE FOR APPROVAL	D BARUCCA	G AIUDI	A PATERNIANI
3	08/05/2019	UPDATED ACCORDING TO THE RECEIVED COMMENTS IFA-ISSUE FOR APPROVAL	D BARUCCA	G AIUDI	A PATERNIANI
2	13/03/2019	REVISED ACCORDING TO THE RECIVED COMMENTS IFC-ISSUE FOR COMMENTS	D BARUCCA	G AIUDI	A PATERNIANI
1	08/02/2019	ISSUE FOR COMMENTS	D BARUCCA	G AIUDI	A PATERNIANI

 Co-financed by the European Union Connecting Europe Facility	 <b>techfem sps</b>	CONTRACT N. CT 3108/2018	JOB Comessa 171001
		Document No / N Documento <b>20-DT-D-5563</b>	
PROJECT <b>MELITA TRANSGAS PIPELINE</b>		REVISION REVISIONE	5
DOCUMENT TITLE <b>ITALY BLOCK VALVE STATION 3-GENERAL LAYOUT DRAWING</b>		SHEET/FG	1 OF/DI 1
<b>PUNTO DI INTERCETTAZIONE DI LINEA 3-PLANIMETRIA E PROSPETTI</b>		SCALE/SCALA	1:200