

Legenda / Legend

Progetto / Project

- Terminale di Gela / Italy Gela Terminal
- Punto di intercettazione di linea / Block Valve Station

Gasdotto / Pipeline

- offshore
- - - onshore
- Confini provinciali / Provincial boundaries
- Confini comunali / Municipal boundaries

Title:

Tavola 1 - Corografia
Map 1 - Chorography

Drawing No: **D_RPAE_Tav01**

Scale: **1:50.000**

Rev: **04-AFD**


Date: **01/06/2020**



Approved by: **CESI-VDP** Date: **June 2020**

Quote or Job No.
CT3109/2018

Revision Date:
n/a

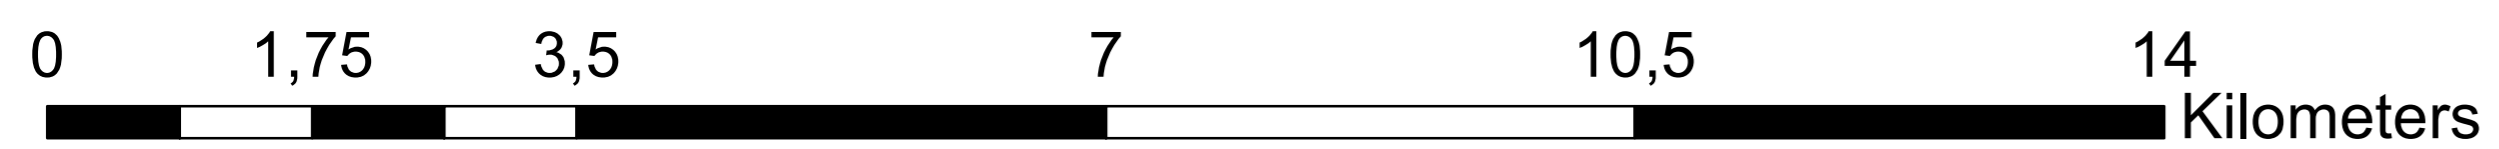

This tender is being part-financed by the European Union under the Connecting Europe Facility (CEF) programme for 2014-2020

Co-financed by the Connecting Europe Facility of the European Union



Co-financed by the Connecting Europe Facility of the European Union

MINISTRY FOR ENERGY AND WATER MANAGEMENT

