


Sez. VI06\_SPA  
 Progr.: 8+497.95  
 Scala : 1:200  
 Q.Rif. : 15.00



Materiali - Progr.8+497.95		
Materiali	Area (m²)	Vol. (m³)
Rilivato	132.18	221.89
Scavo	0.00	0.00
Soletico	6.23	112.54
Terrano Vegetale	7.58	138.97

Sez. 437  
 Progr.: 8+720.00  
 Scala : 1:200  
 Q.Rif. : 17.00

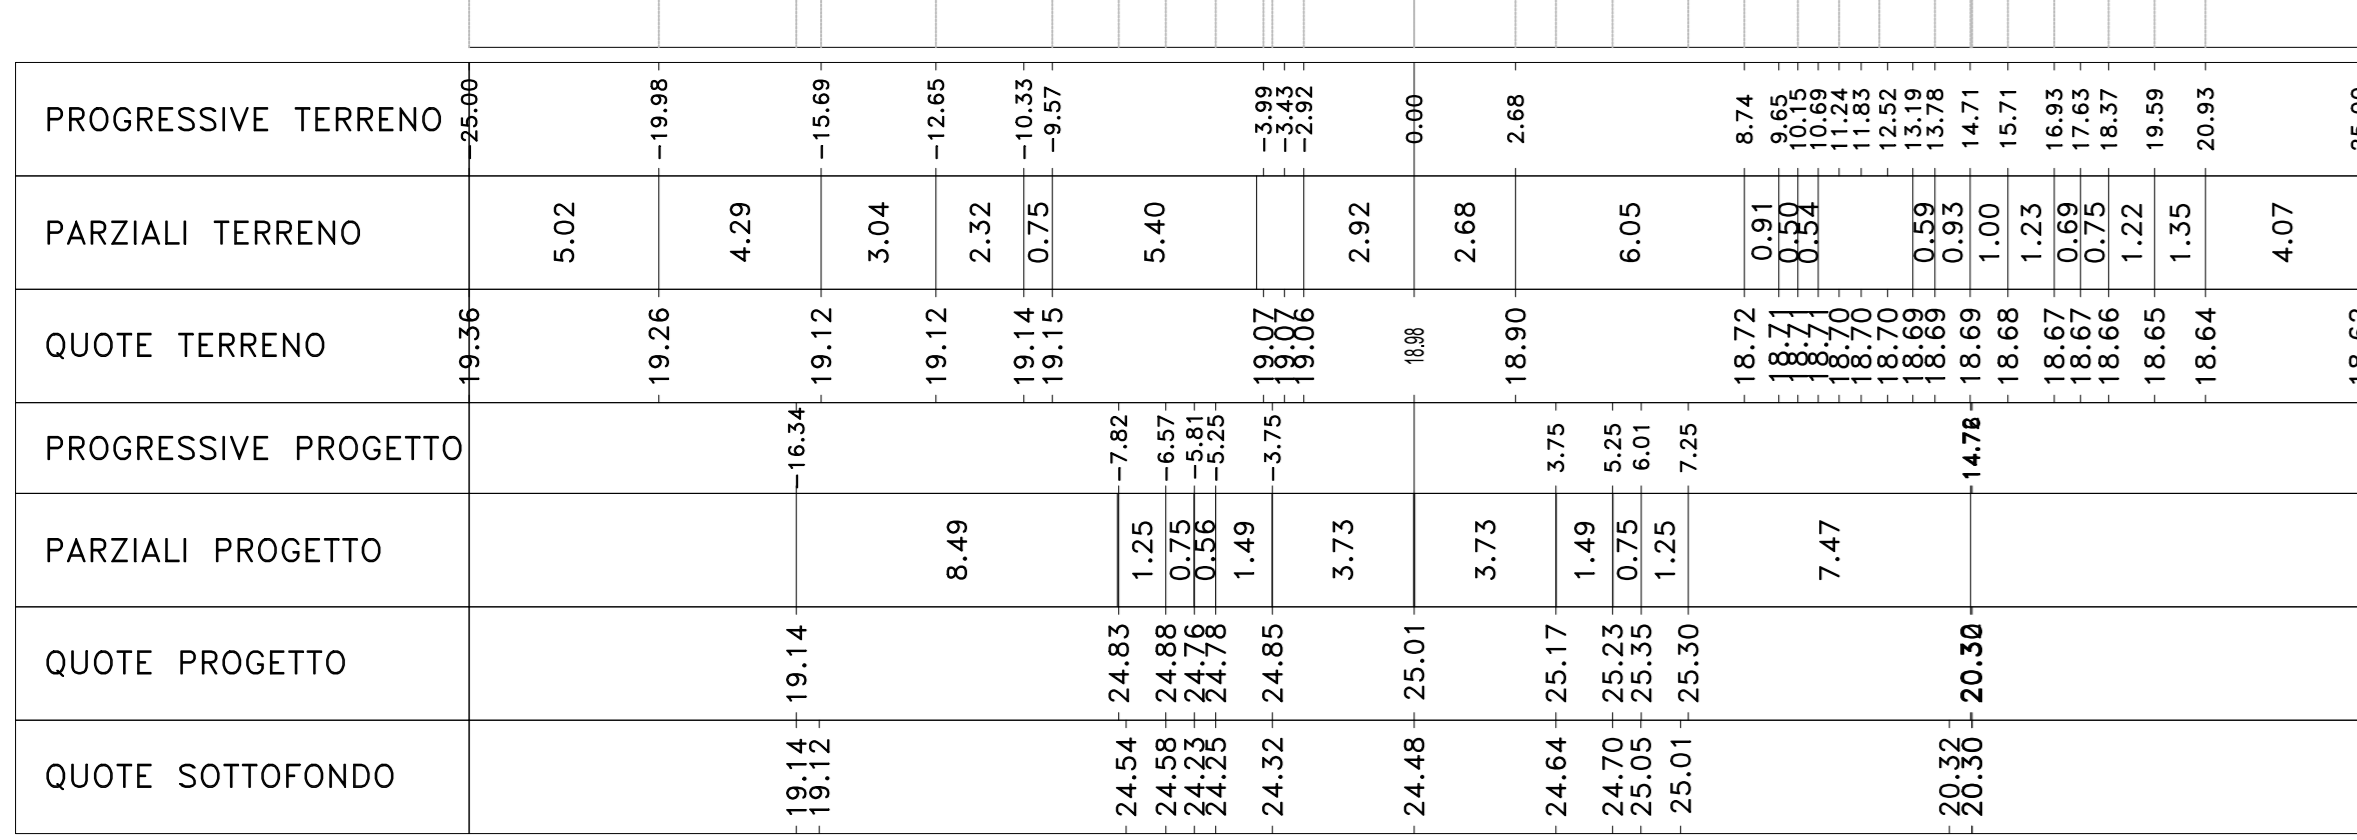