



Sez. 503  
 Progr.: 10+040.00  
 Scala : 1:200  
 Q.Rif. : 20.00

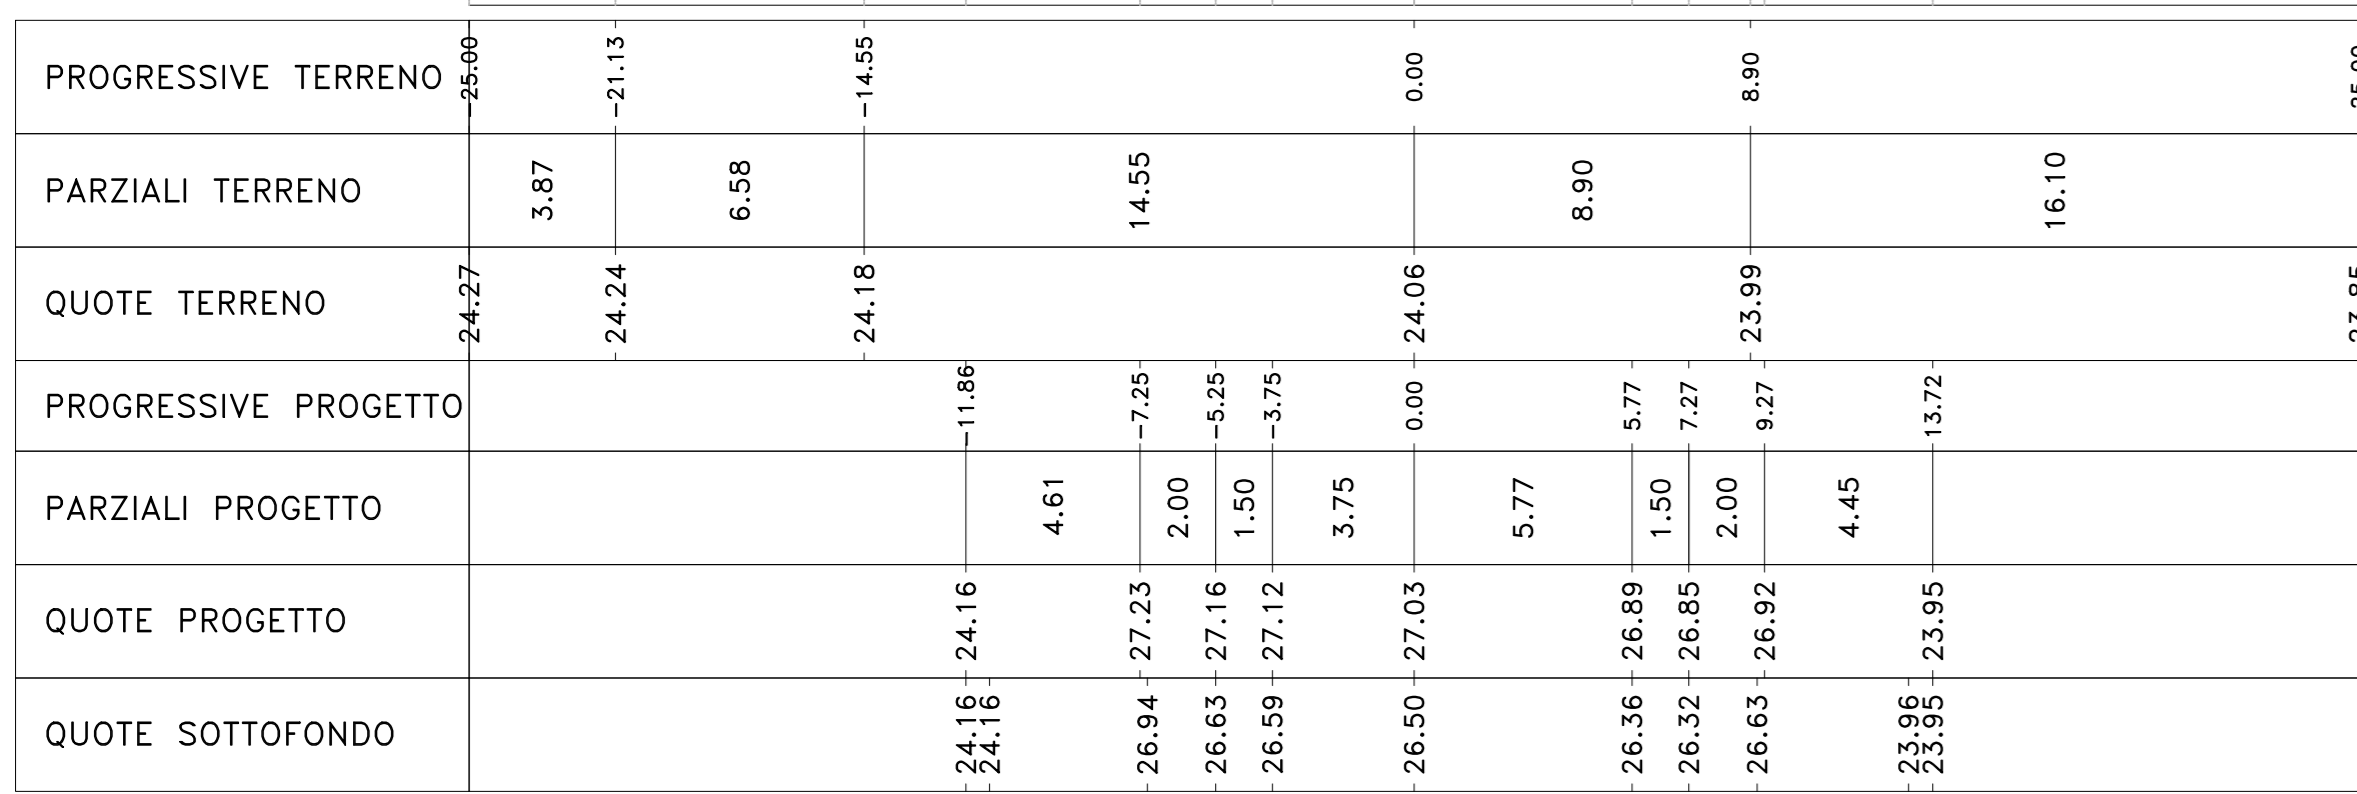


Materiali - Progr.10+040.00			
Materiali	Area (m²)	Vol. (m³)	Vol. (m³)
Rilascio	51.41	90.81	
Suolo	0.00	0.00	
Scalfice	5.12	99.31	
Terrano Vegetale	4.78	93.21	

Sez. 507  
 Progr.: 10+120.00  
 Scala : 1:200  
 Q.Rif. : 20.00

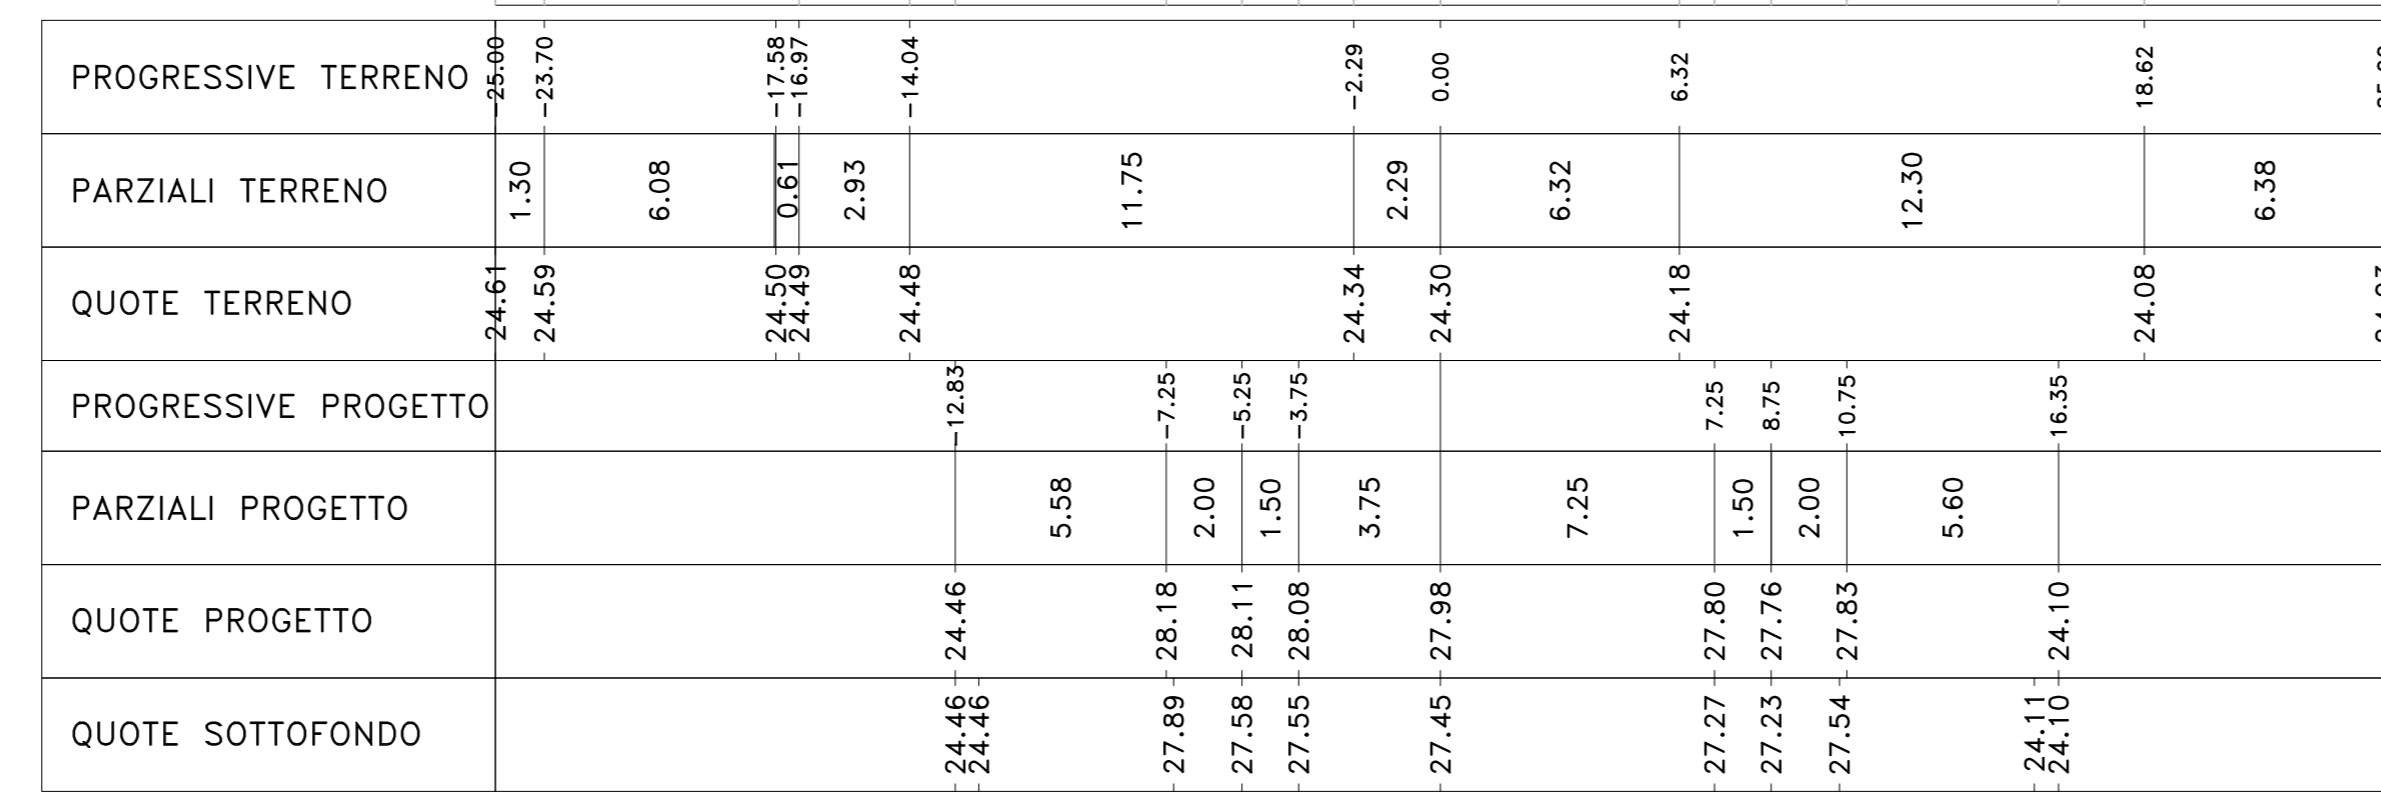


Materiali - Progr.10+120.00			
Materiali	Area (m²)	Vol. (m³)	Vol. (m³)
Rilascio	74.42	143.20	
Suolo	0.00	0.00	
Scalfice	5.84	115.98	
Terrano Vegetale	5.68	111.08	

Sez. 511  
 Progr.: 10+200.00  
 Scala : 1:200  
 Q.Rif. : 20.00

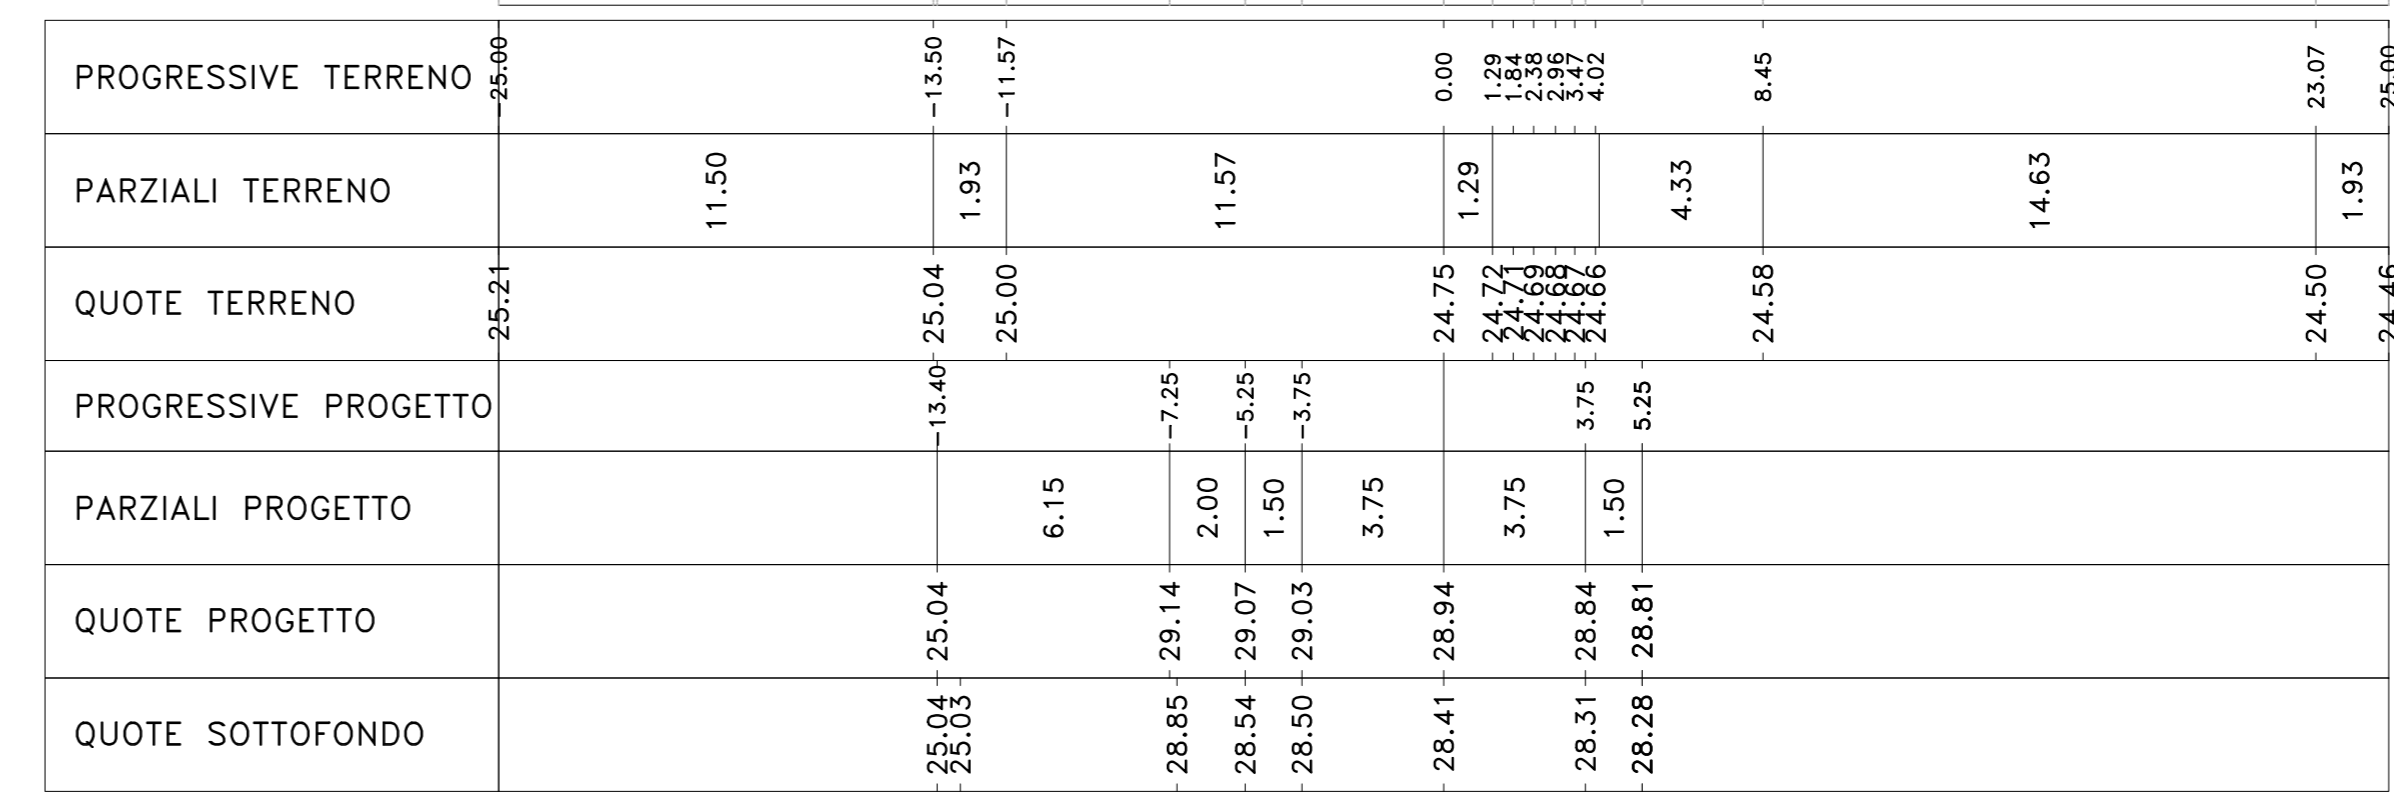


Materiali - Progr.10+200.00			
Materiali	Area (m²)	Vol. (m³)	Vol. (m³)
Rilascio	56.95	119.58	
Suolo	0.00	0.00	
Scalfice	3.29	70.30	
Terrano Vegetale	3.08	61.85	

Sez. 504  
 Progr.: 10+060.00  
 Scala : 1:200  
 Q.Rif. : 20.00

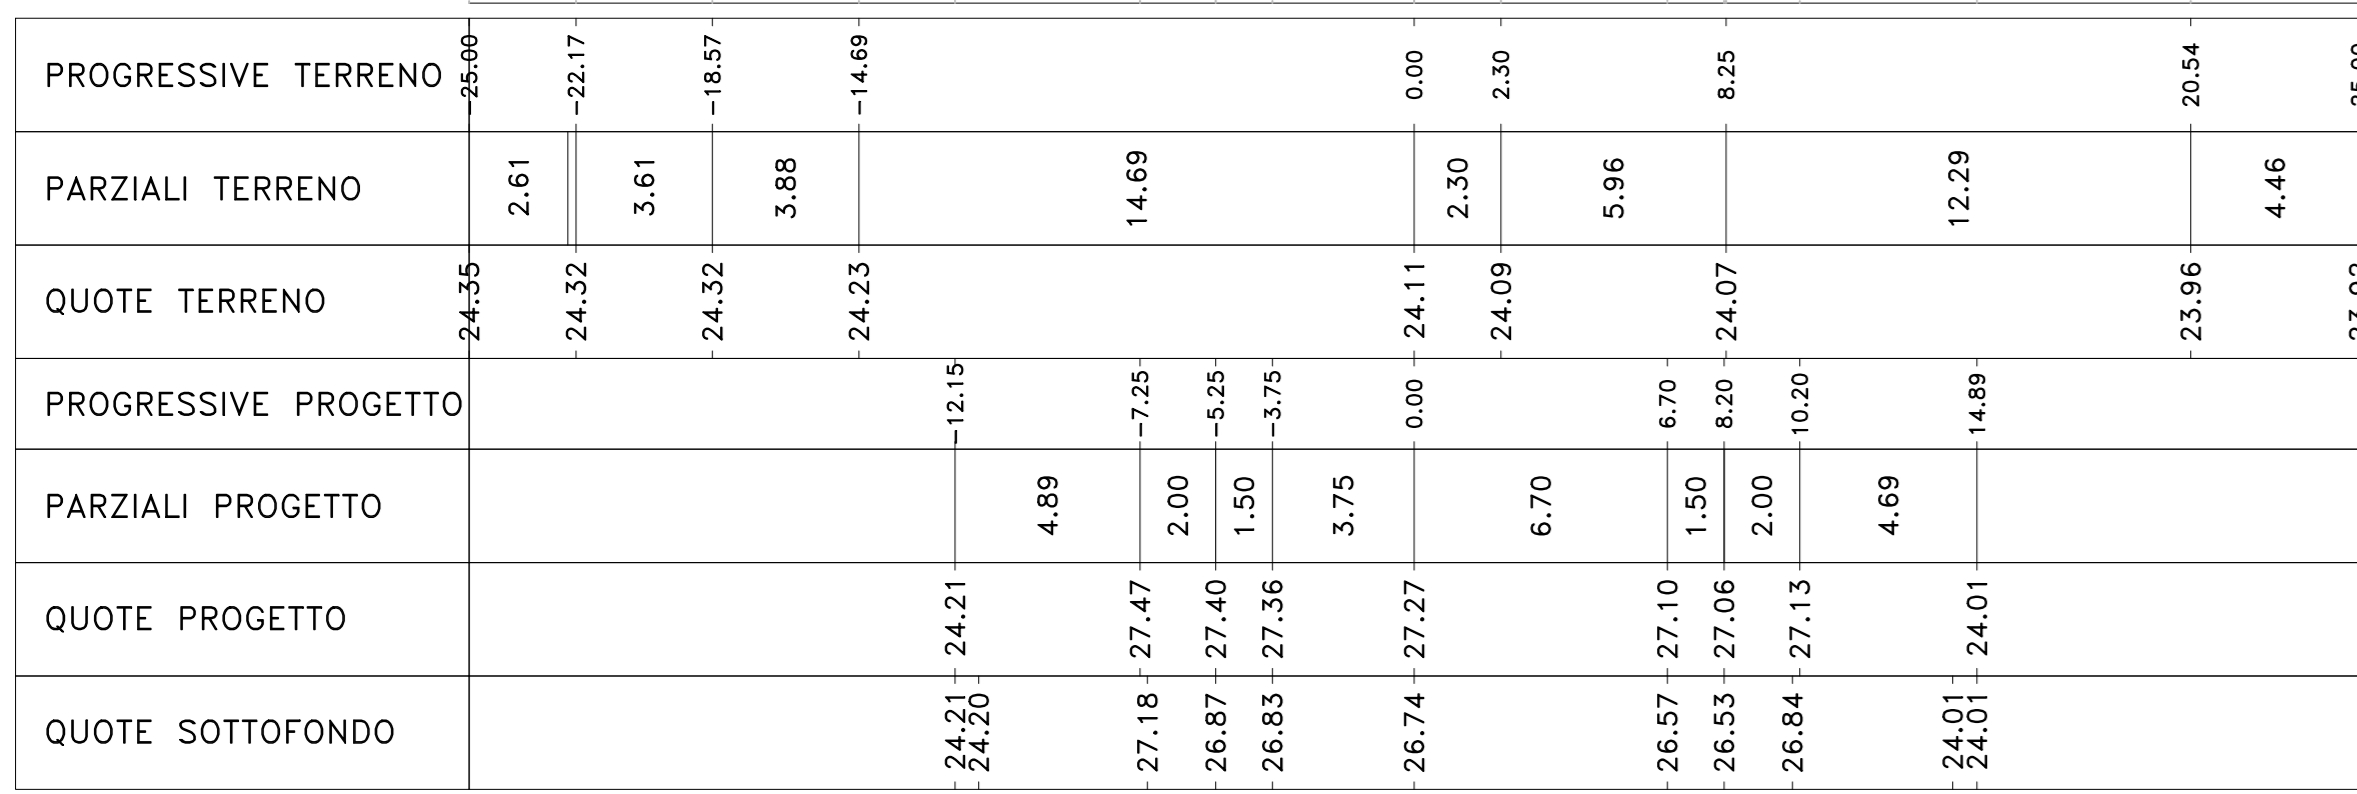


Materiali - Progr.10+060.00			
Materiali	Area (m²)	Vol. (m³)	Vol. (m³)
Rilascio	58.18	1093.93	
Suolo	0.00	0.00	
Scalfice	5.47	105.32	
Terrano Vegetale	5.00	97.80	

Sez. 508  
 Progr.: 10+140.00  
 Scala : 1:200  
 Q.Rif. : 20.00

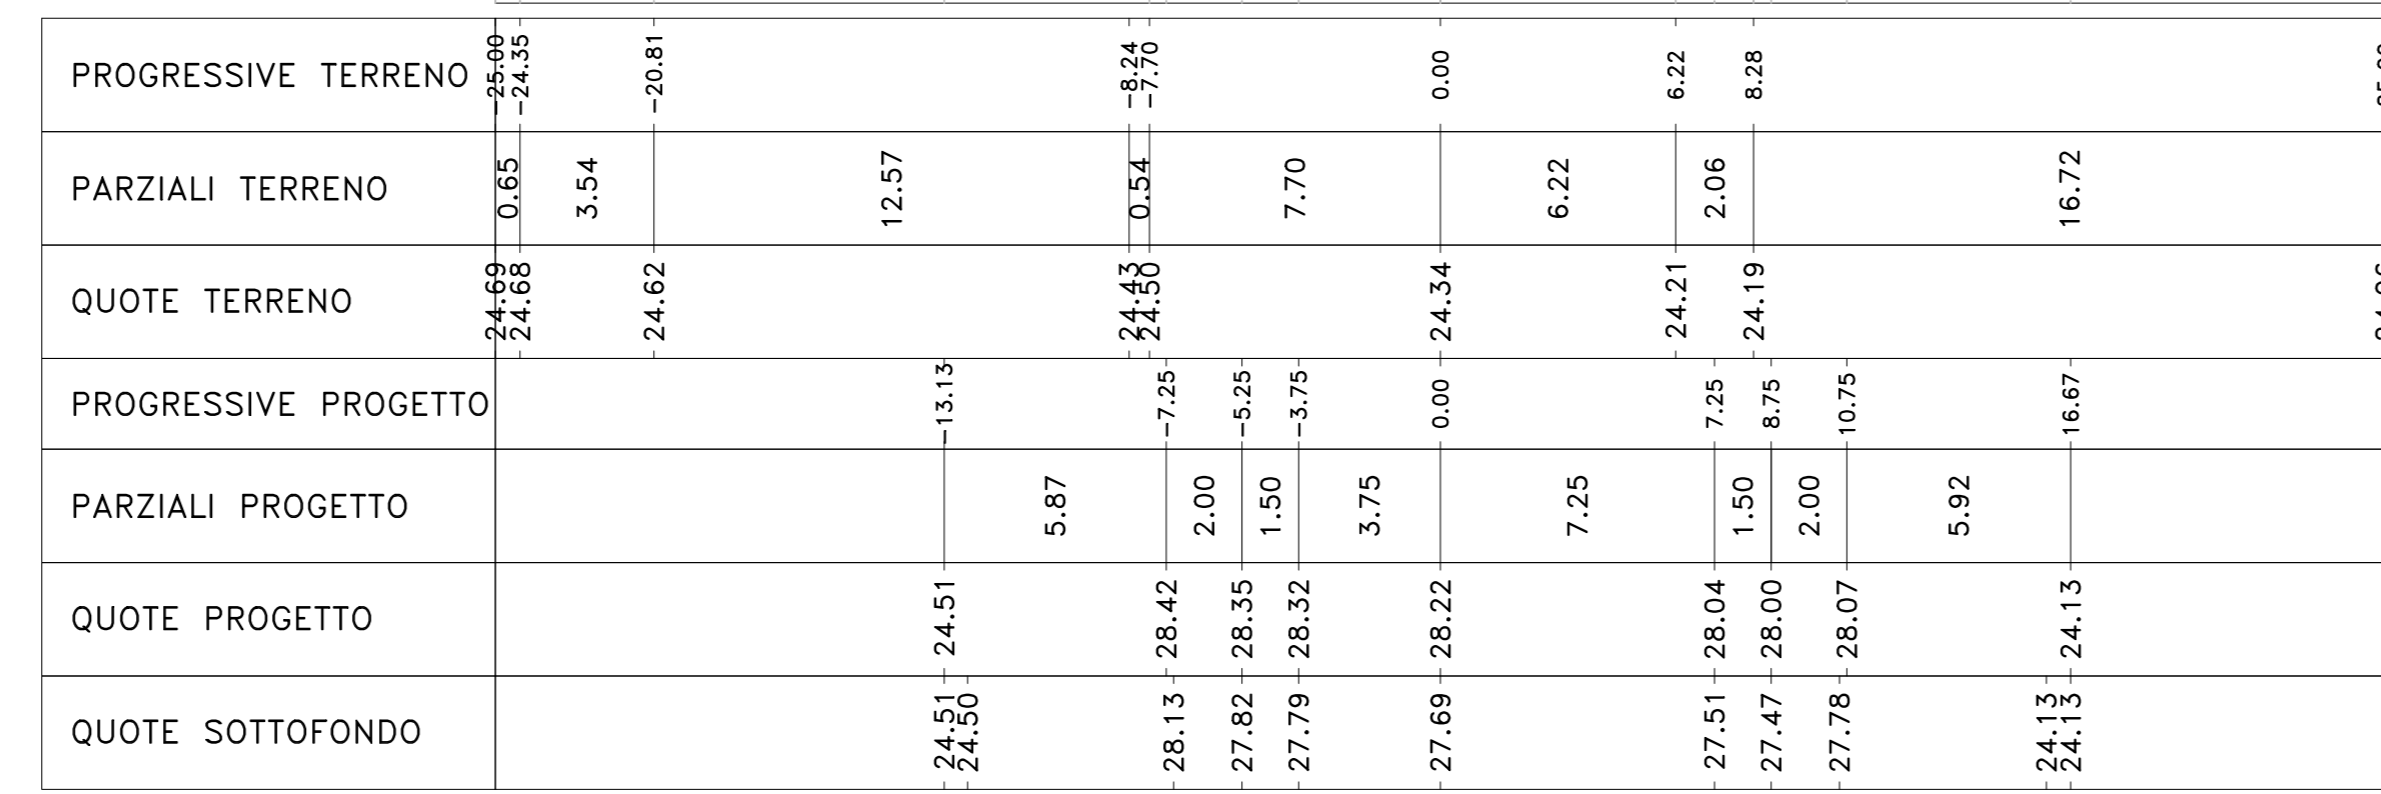


Materiali - Progr.10+140.00			
Materiali	Area (m²)	Vol. (m³)	Vol. (m³)
Rilascio	79.98	1543.93	
Suolo	0.00	0.00	
Scalfice	5.84	117.97	
Terrano Vegetale	5.84	118.18	

Sez. 512  
 Progr.: 10+220.00  
 Scala : 1:200  
 Q.Rif. : 20.00

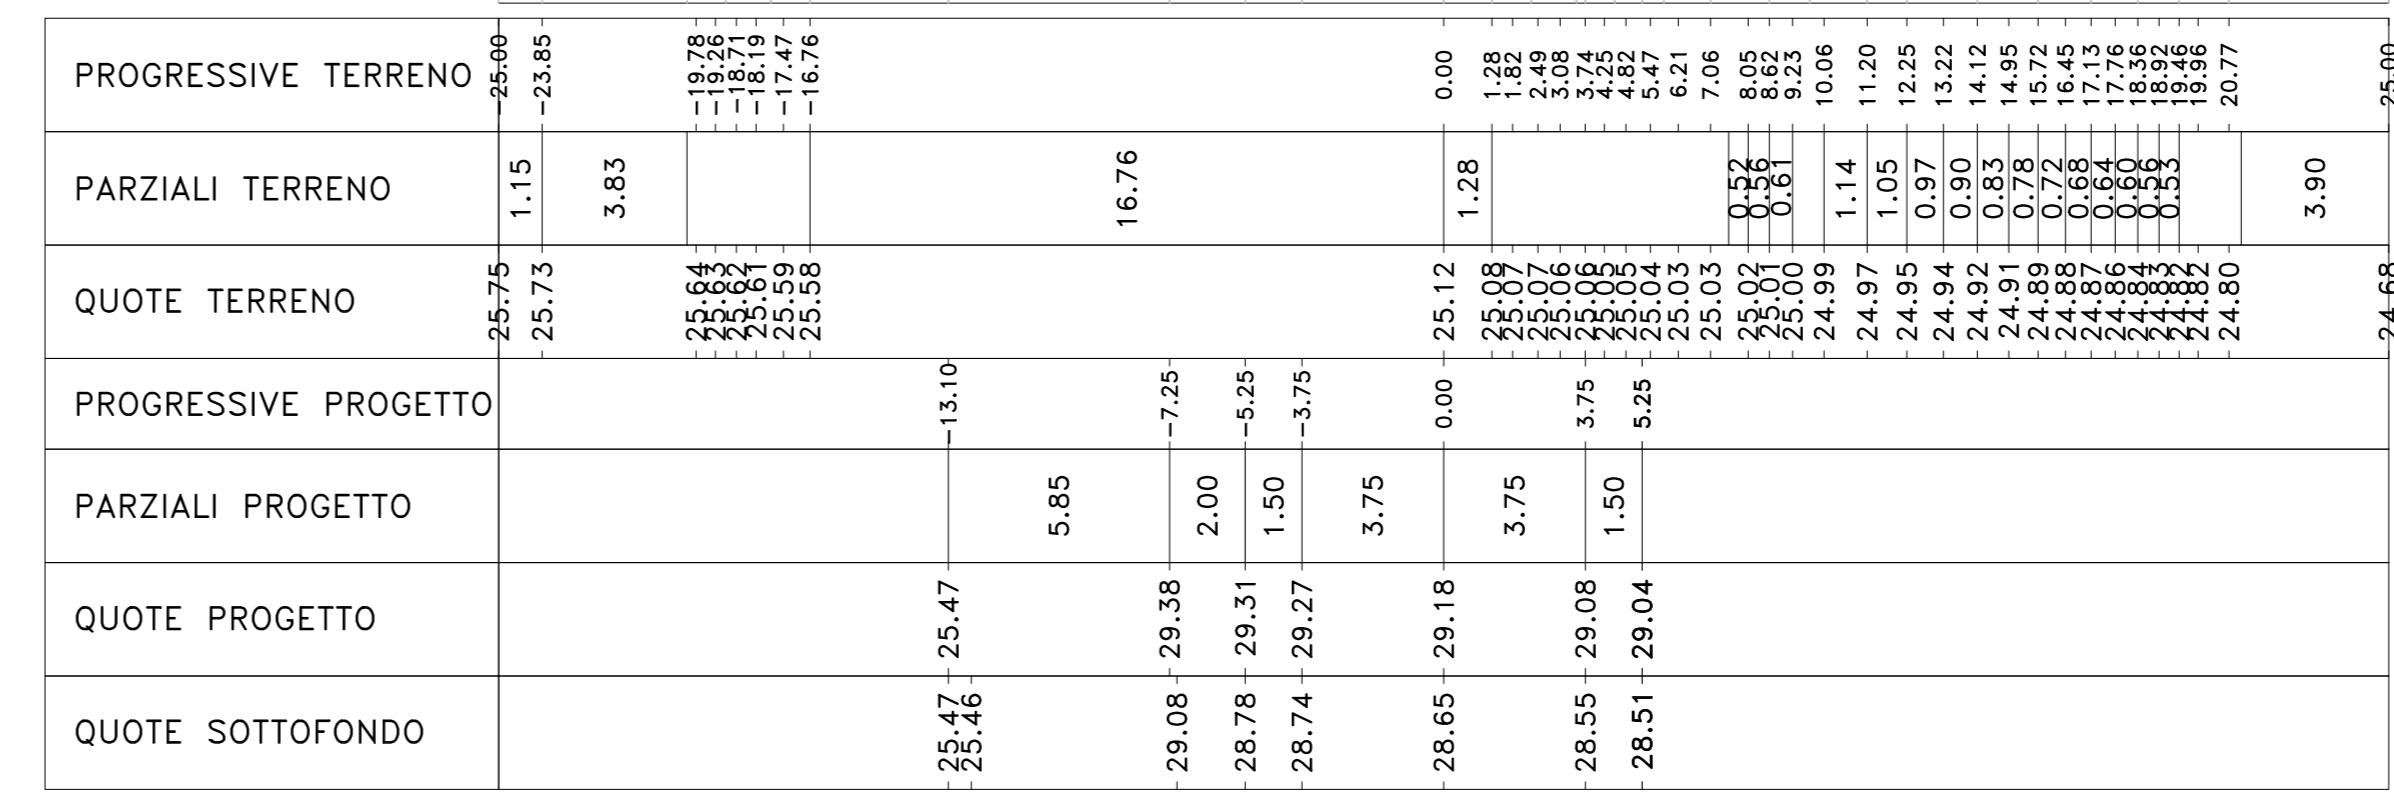


Materiali - Progr.10+220.00			
Materiali	Area (m²)	Vol. (m³)	Vol. (m³)
Rilascio	54.12	1110.78	
Suolo	0.00	0.00	
Scalfice	5.14	64.30	
Terrano Vegetale	3.95	60.32	

Sez. 505  
 Progr.: 10+080.00  
 Scala : 1:200  
 Q.Rif. : 20.00

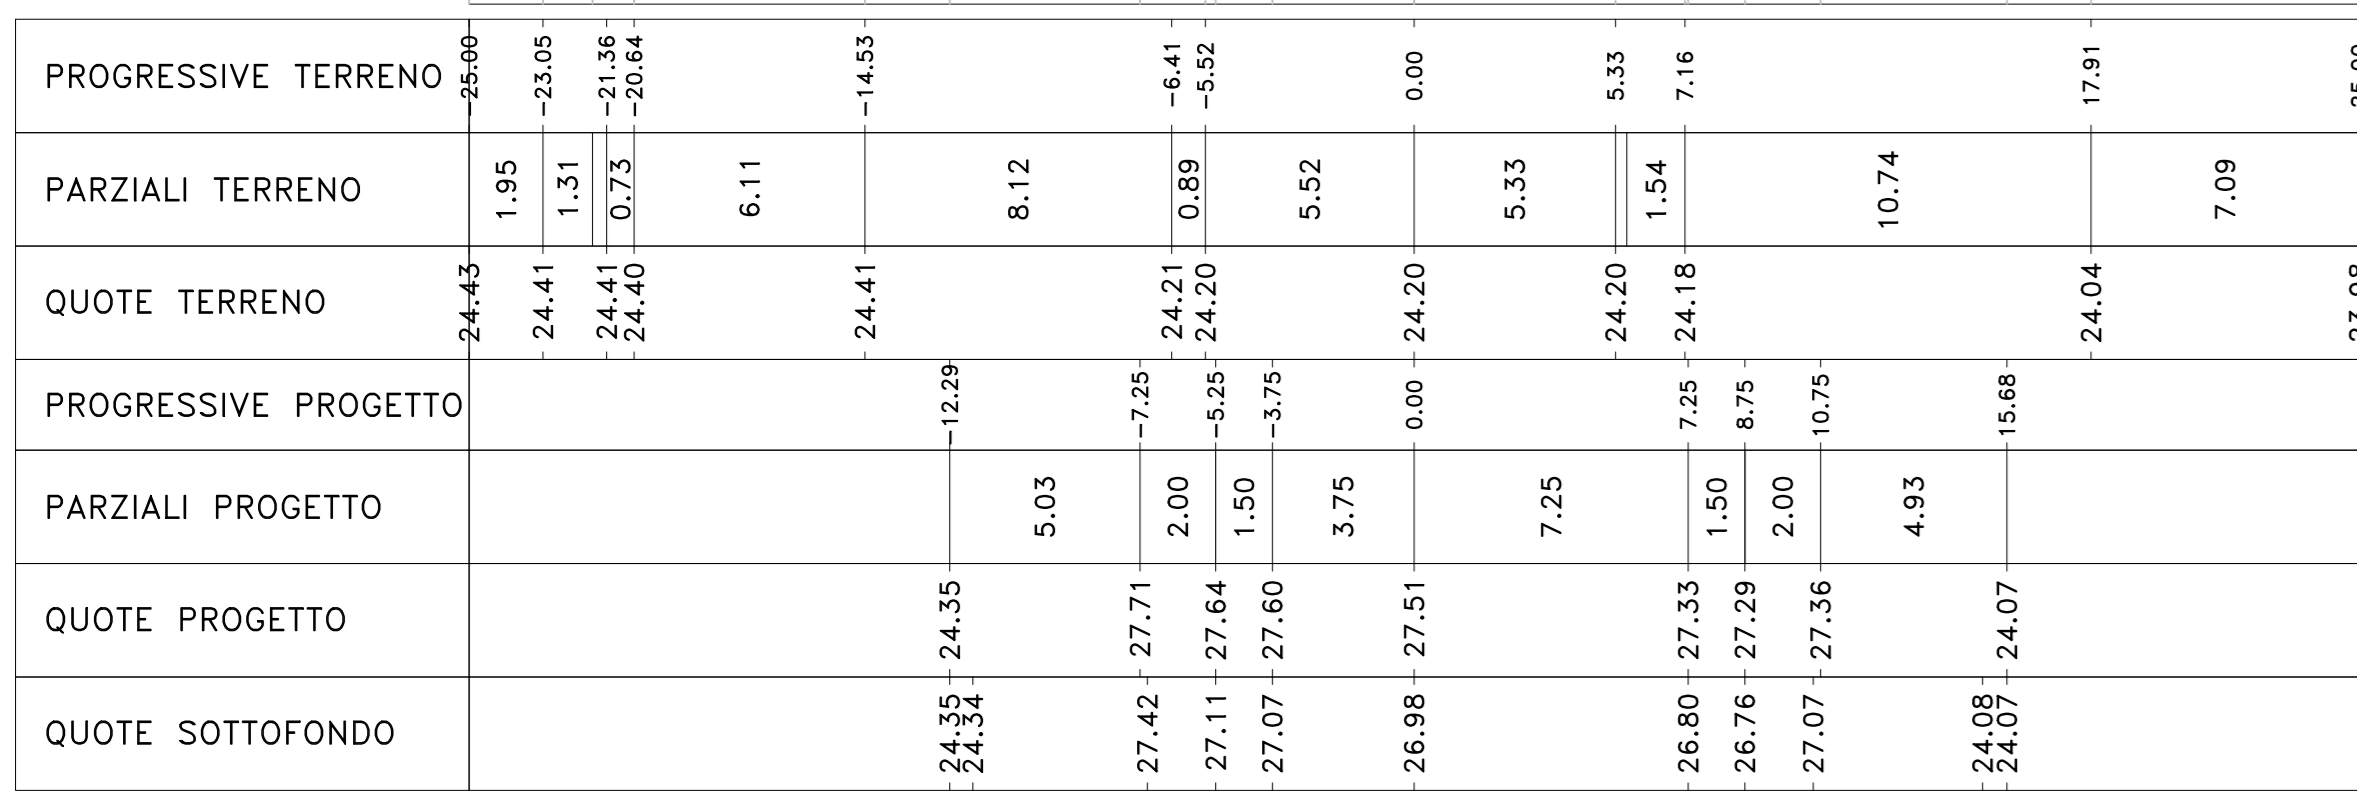


Materiali - Progr.10+080.00			
Materiali	Area (m²)	Vol. (m³)	Vol. (m³)
Rilascio	53.50	1219.27	
Suolo	0.00	0.00	
Scalfice	5.59	110.00	
Terrano Vegetale	5.16	101.66	

Sez. 509  
 Progr.: 10+160.00  
 Scala : 1:200  
 Q.Rif. : 20.00

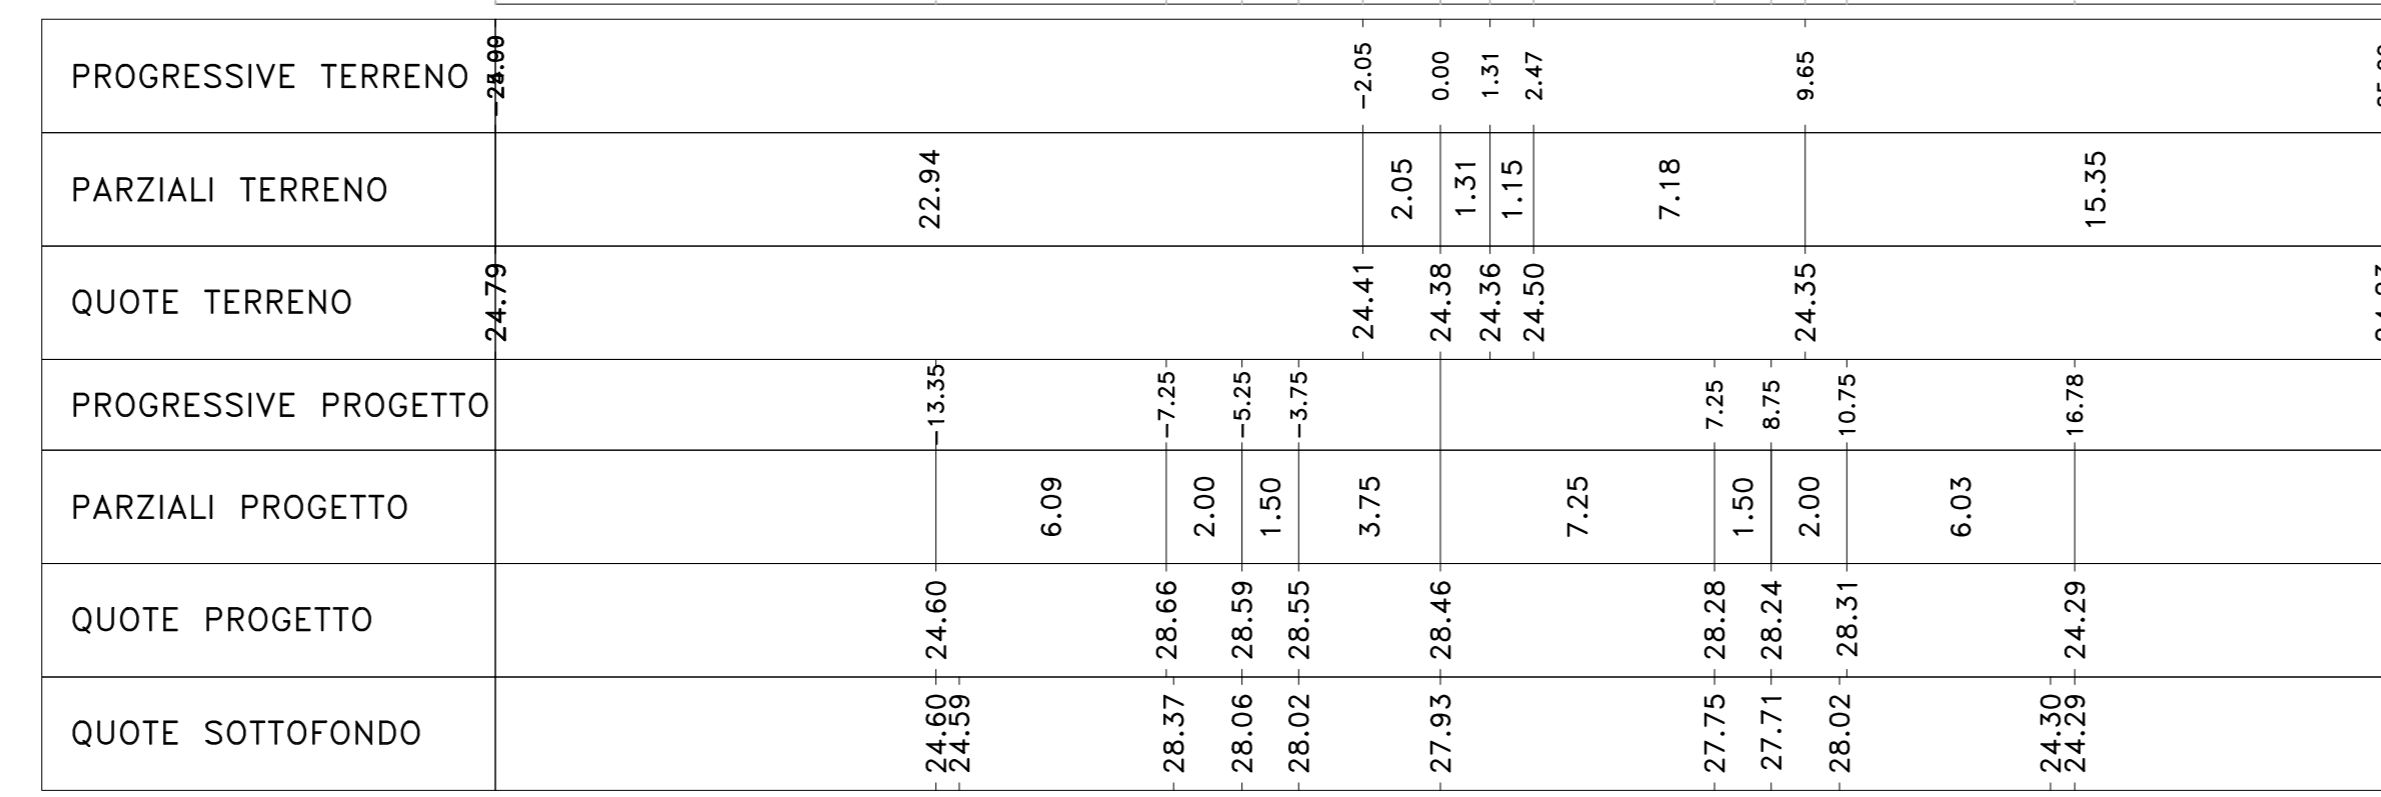


Materiali - Progr.10+160.00			
Materiali	Area (m²)	Vol. (m³)	Vol. (m³)
Rilascio	53.50	1030.24	
Suolo	0.00	0.00	
Scalfice	6.03	119.85	
Terrano Vegetale	6.08	120.13	

Sez. 513  
 Progr.: 10+240.00  
 Scala : 1:200  
 Q.Rif. : 20.00

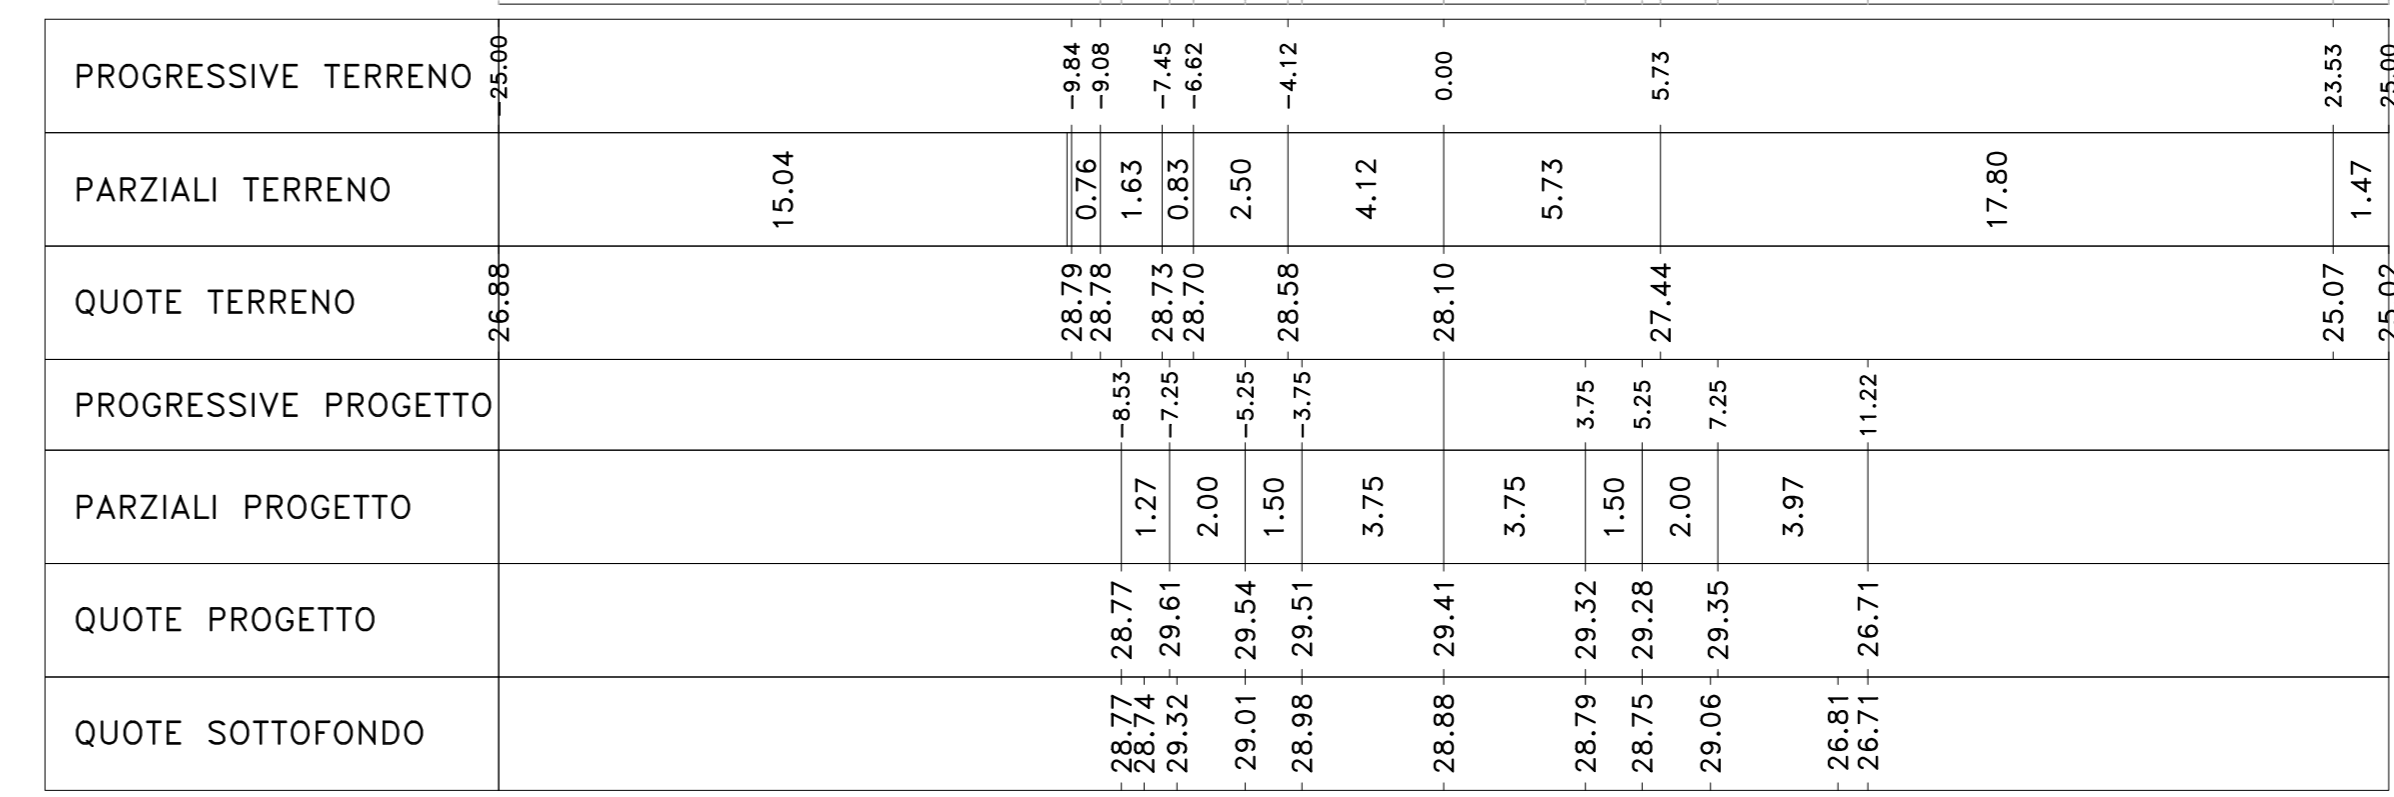


Materiali - Progr.10+240.00			
Materiali	Area (m²)	Vol. (m³)	Vol. (m³)
Rilascio	13.87	89.89	
Suolo	0.00	0.00	
Scalfice	3.95	70.90	
Terrano Vegetale	3.14	60.98	

Sez. 506  
 Progr.: 10+100.00  
 Scala : 1:200  
 Q.Rif. : 20.00

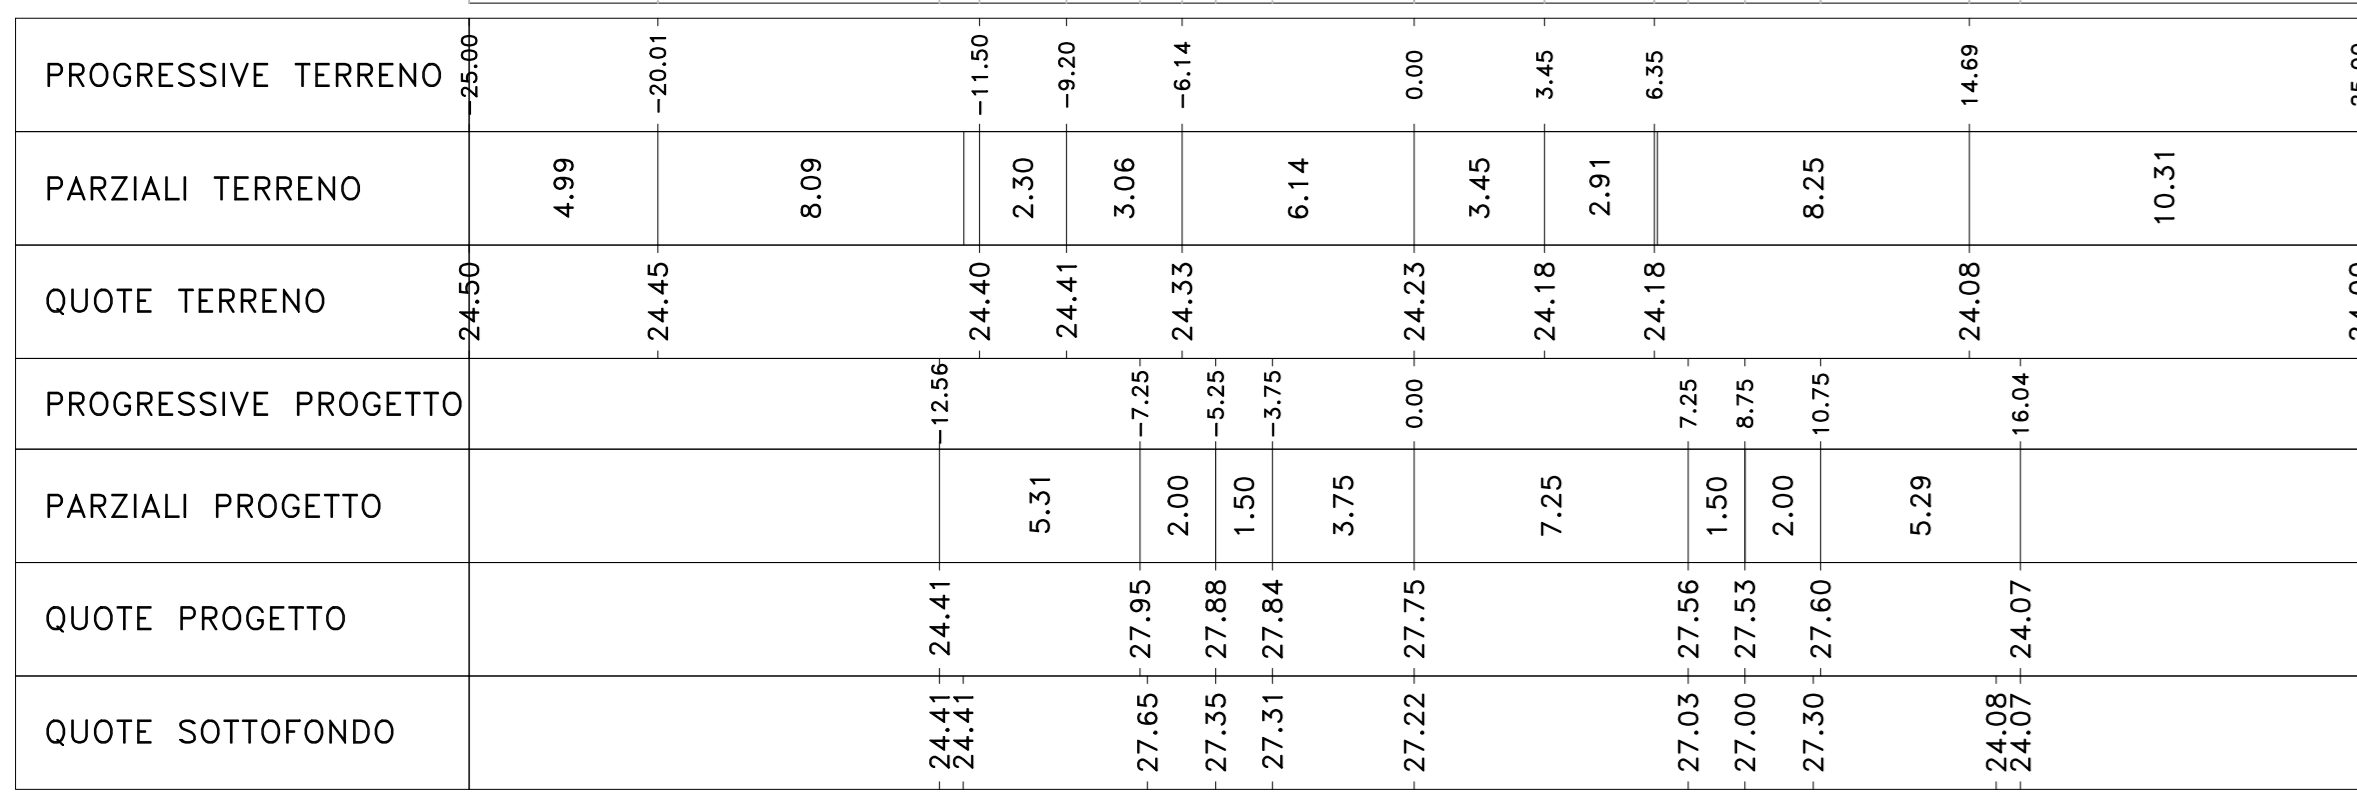


Materiali - Progr.10+100.00			
Materiali	Area (m²)	Vol. (m³)	Vol. (m³)
Rilascio	68.83	1322.75	
Suolo	0.00	0.00	
Scalfice	5.71	112.12	
Terrano Vegetale	5.43	105.93	

Sez. 510  
 Progr.: 10+180.00  
 Scala : 1:200  
 Q.Rif. : 20.00

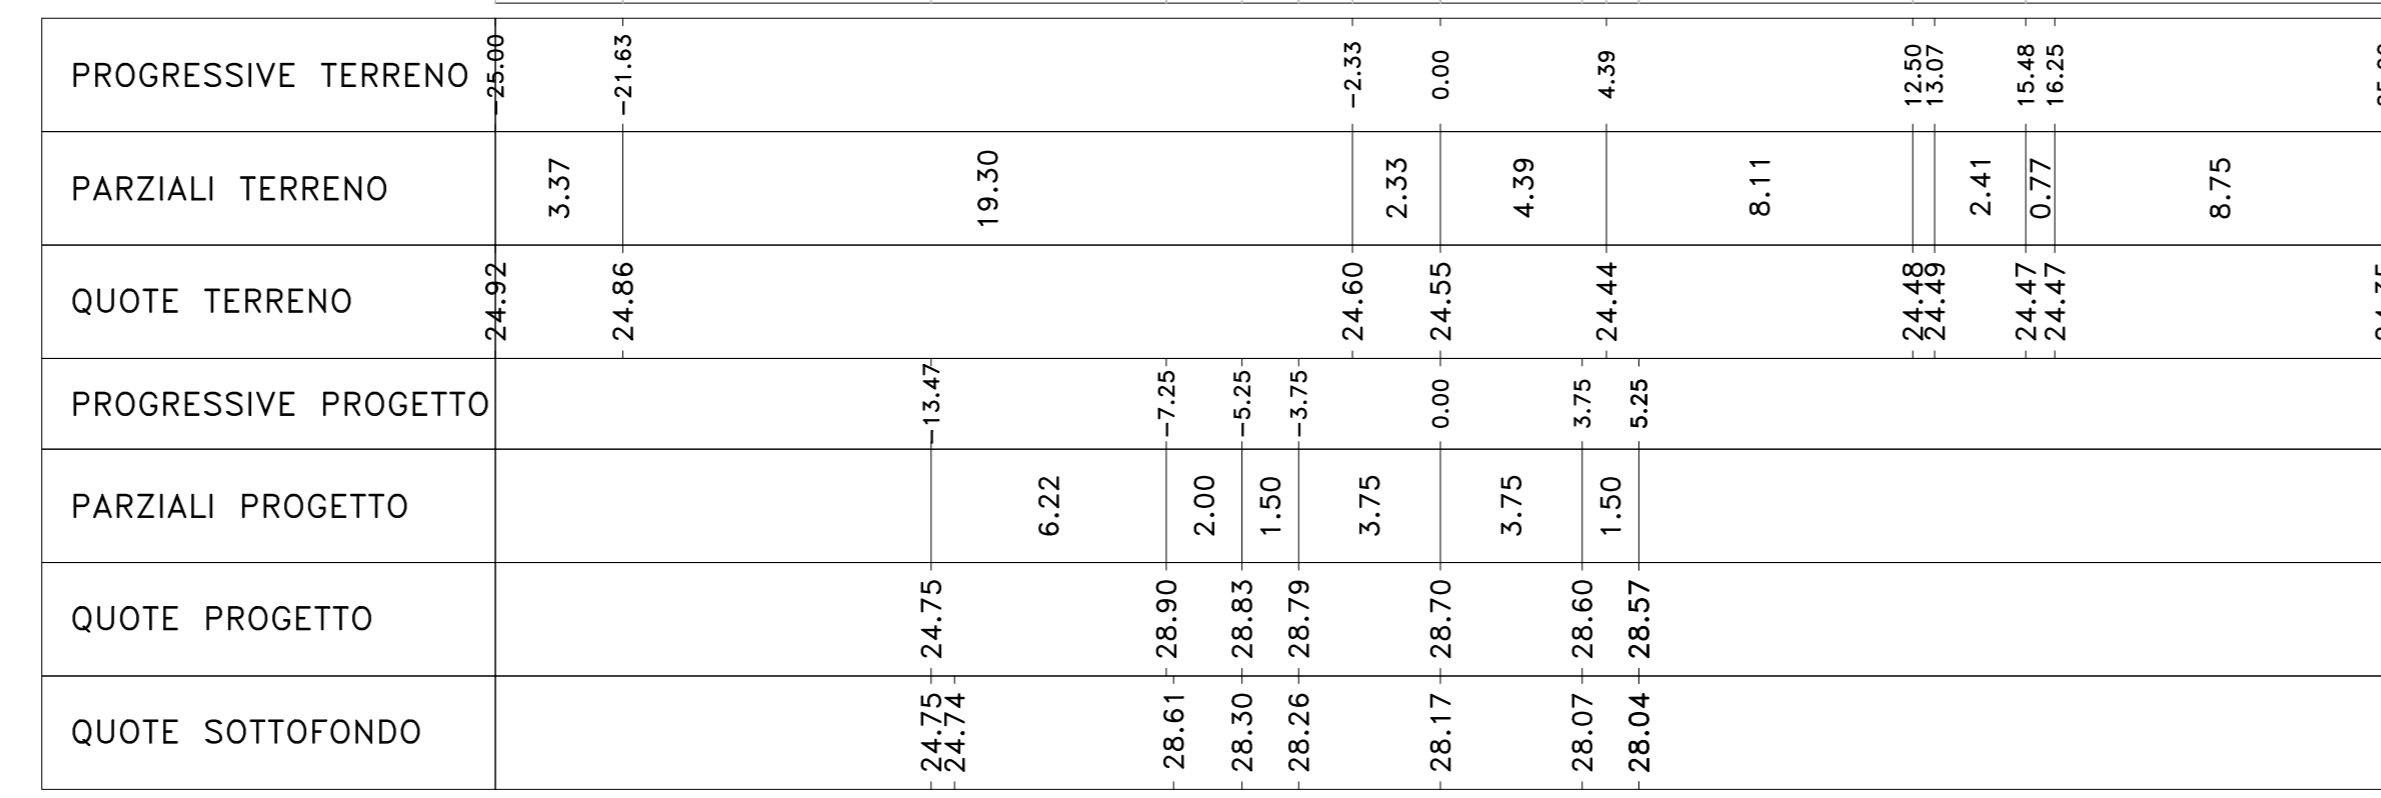

Materiali - Progr.10+180.00			
Materiali	Area (m²)	Vol. (m³)	Vol. (m³)
Rilascio	66.71	1402.55	
Suolo	0.00	0.00	
Scalfice	5.71	91.86	
Terrano Vegetale	5.11	91.83	

Sez. 514  
 Progr.: 10+260.00  
 Scala : 1:200  
 Q.Rif. : 20.00

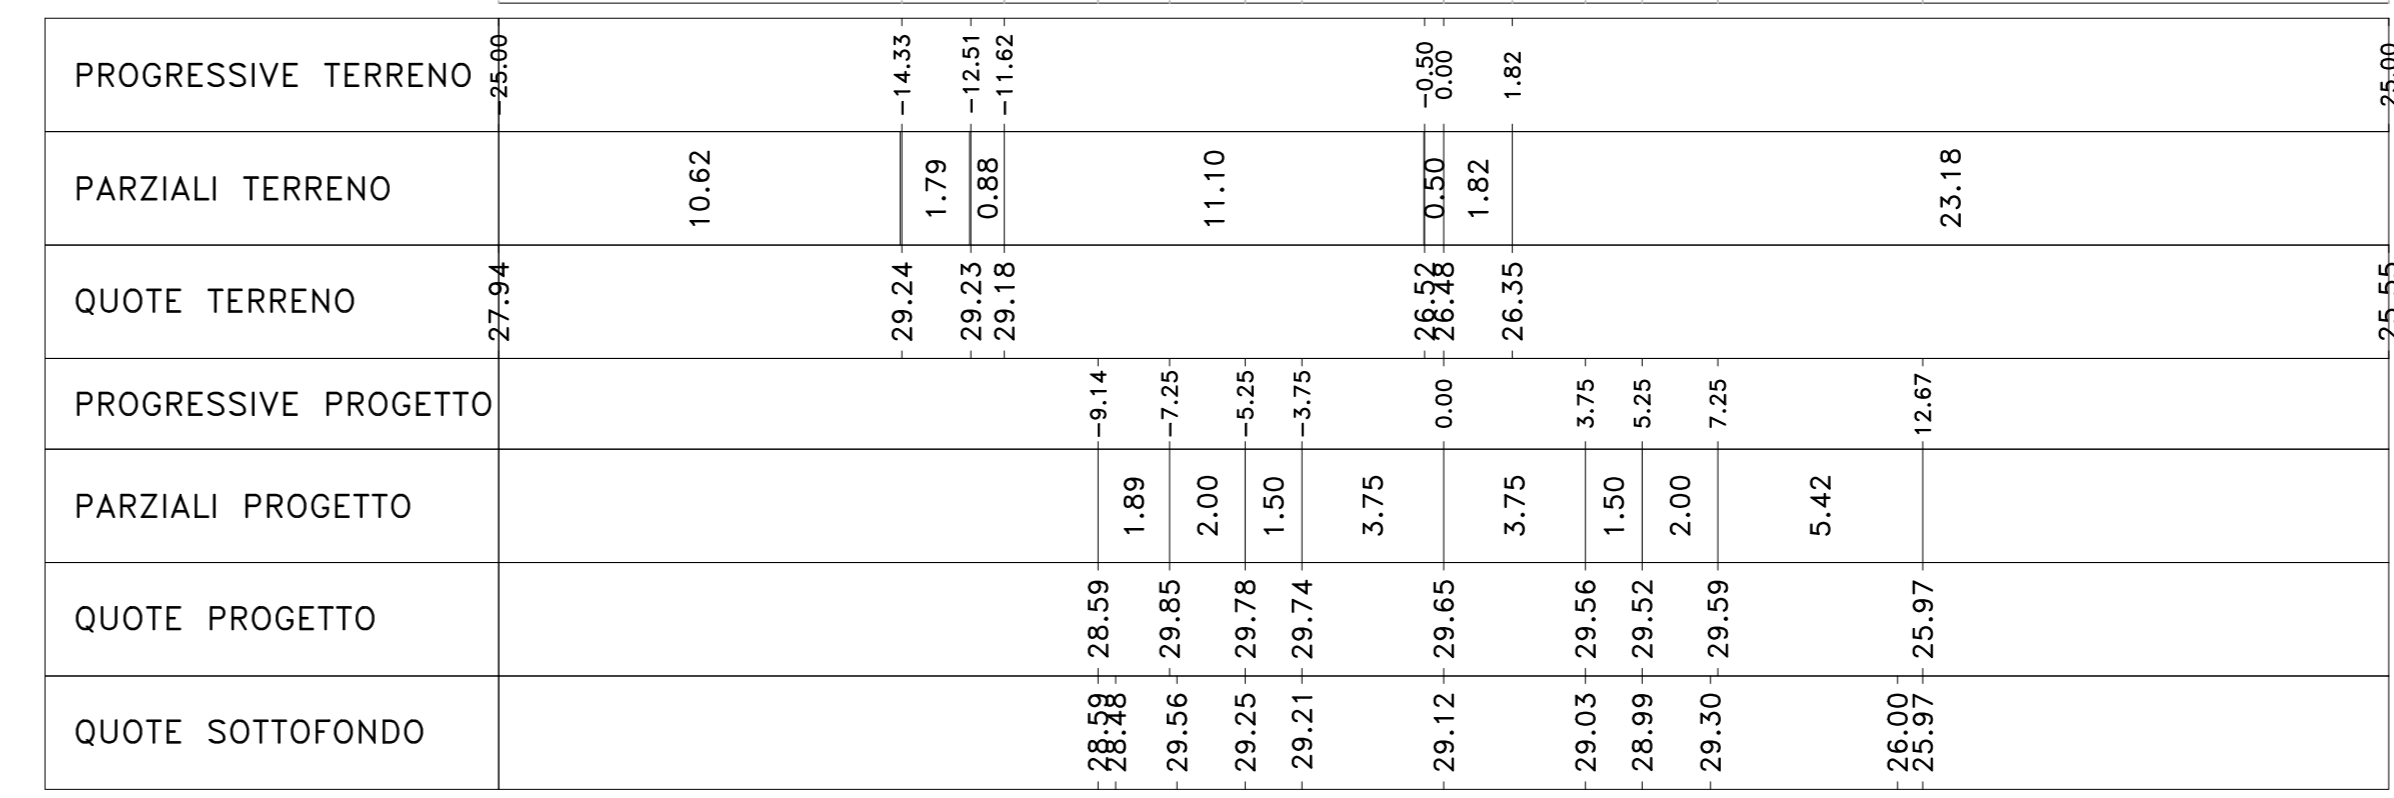

||
||
||