

Materiali - Progr.15+285.22			
Materiale	Area (m ²)	Vol. (m ³)	Vol. (m ³)
Rivestito	234.4	429.3	429.3
Scavo	0.00	0.00	0.00
Soffitto	6.53	0.00	0.00
Terrano Vegetale	6.90	0.00	0.00




Materiali - Progr.15+360.00			
Materiale	Area (m ²)	Vol. (m ³)	Vol. (m ³)
Rivestito	234.4	429.3	429.3
Scavo	0.00	0.00	0.00
Soffitto	7.87	158.88	158.88
Terrano Vegetale	6.85	179.87	179.87

Materiali - Progr.15+440.00			
Materiale	Area (m ²)	Vol. (m ³)	Vol. (m ³)
Rivestito	194.8	429.3	429.3
Scavo	0.00	0.00	0.00
Soffitto	4.85	97.82	97.82
Terrano Vegetale	4.52	92.91	92.91

Sez. V109_SPB
Progr.: 15+285.22
Scala : 1:200
Q.Rif. : 15.00

Sez. 769
Progr.: 15+360.00
Scala : 1:200
Q.Rif. : 15.00

Sez. 773
Progr.: 15+440.00
Scala : 1:200
Q.Rif. : 10.00

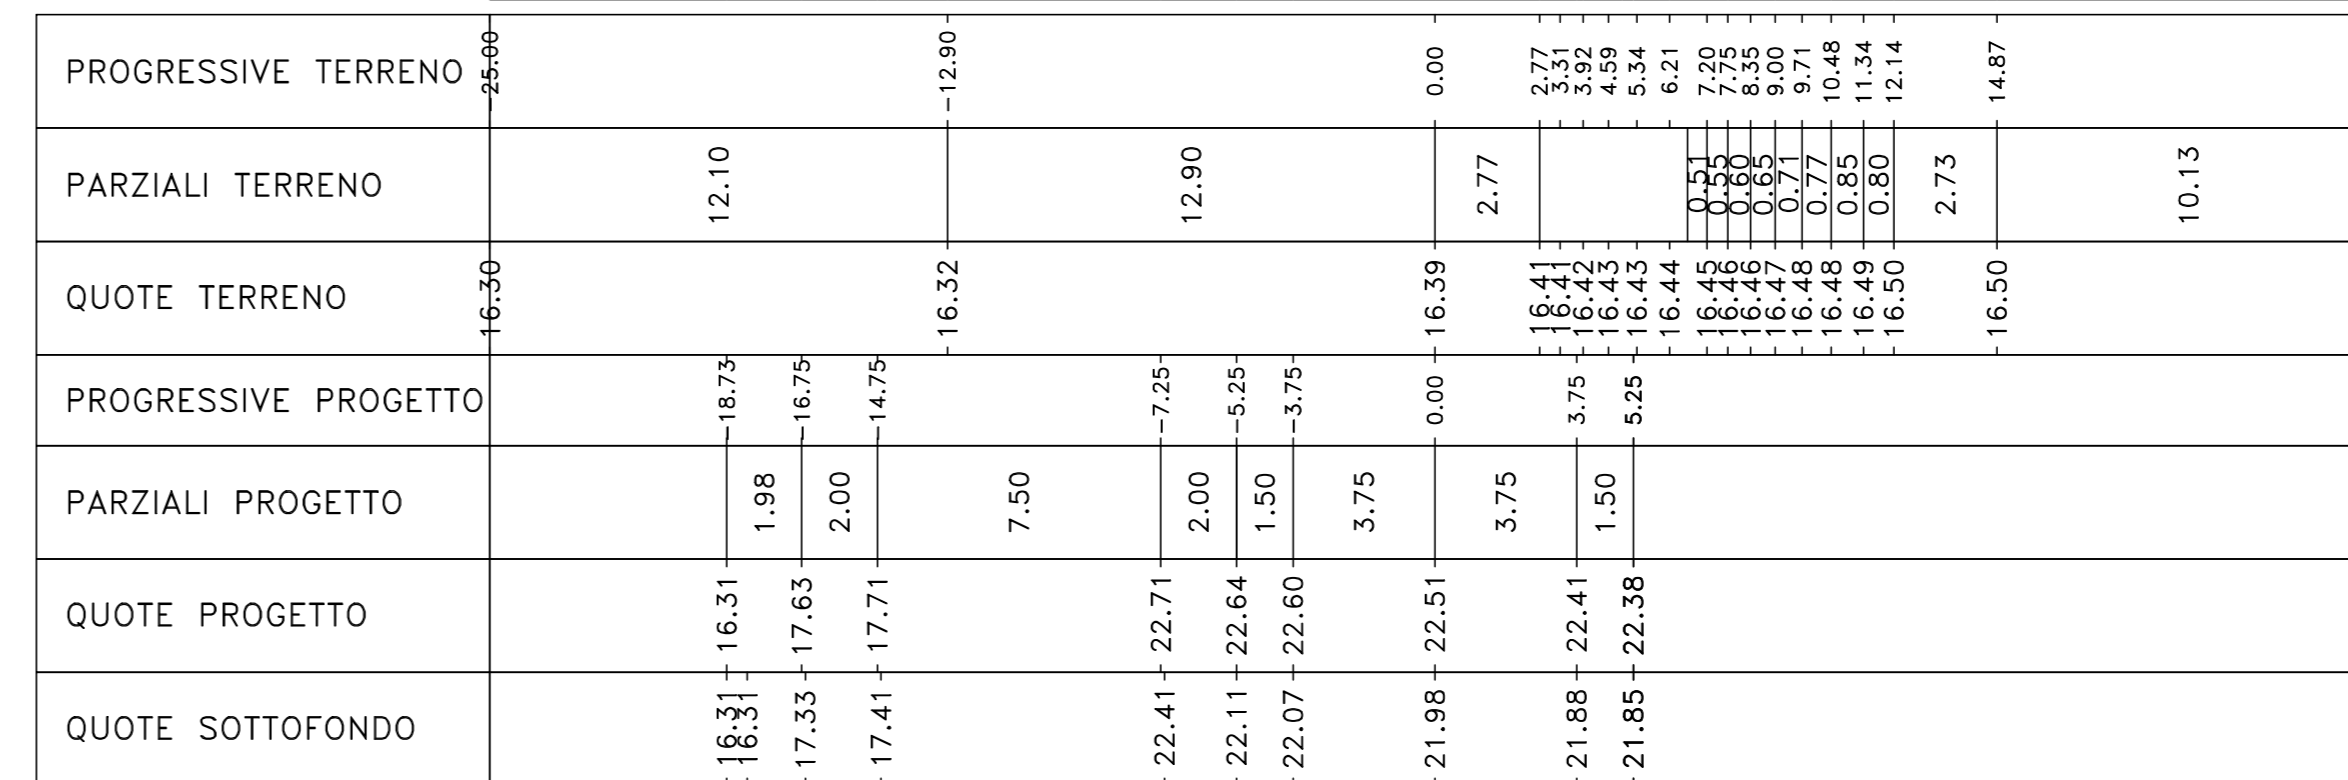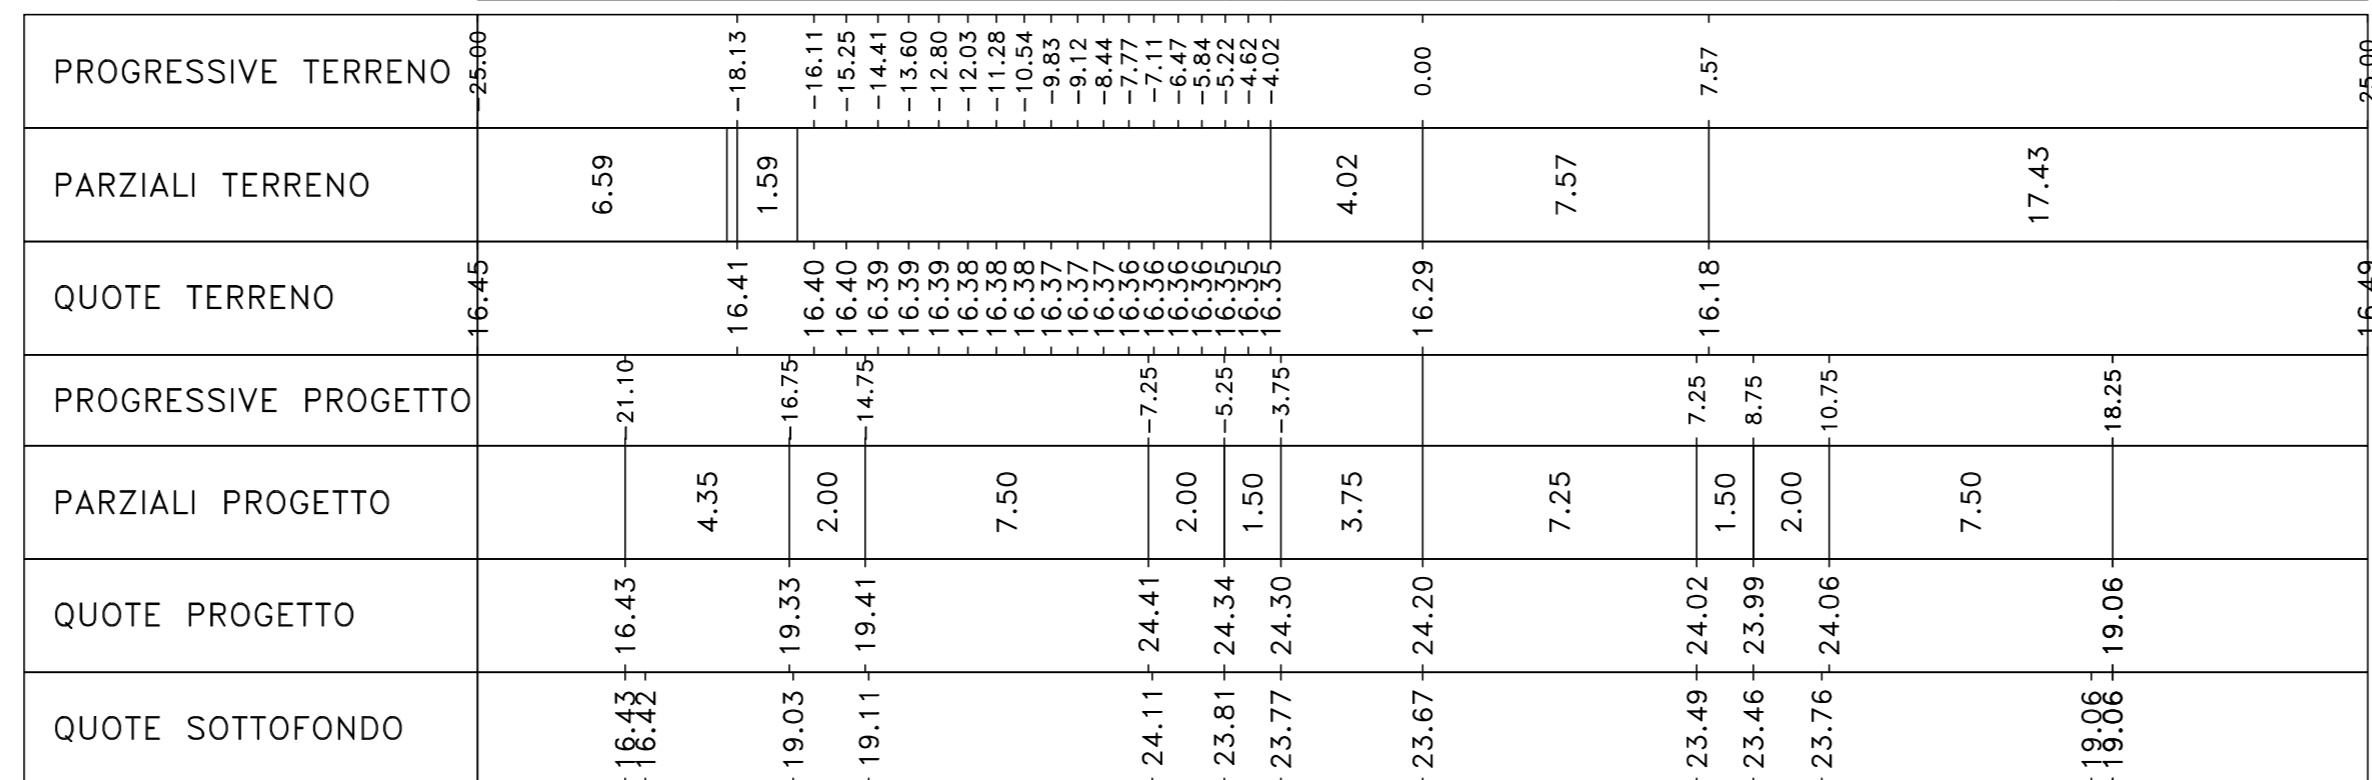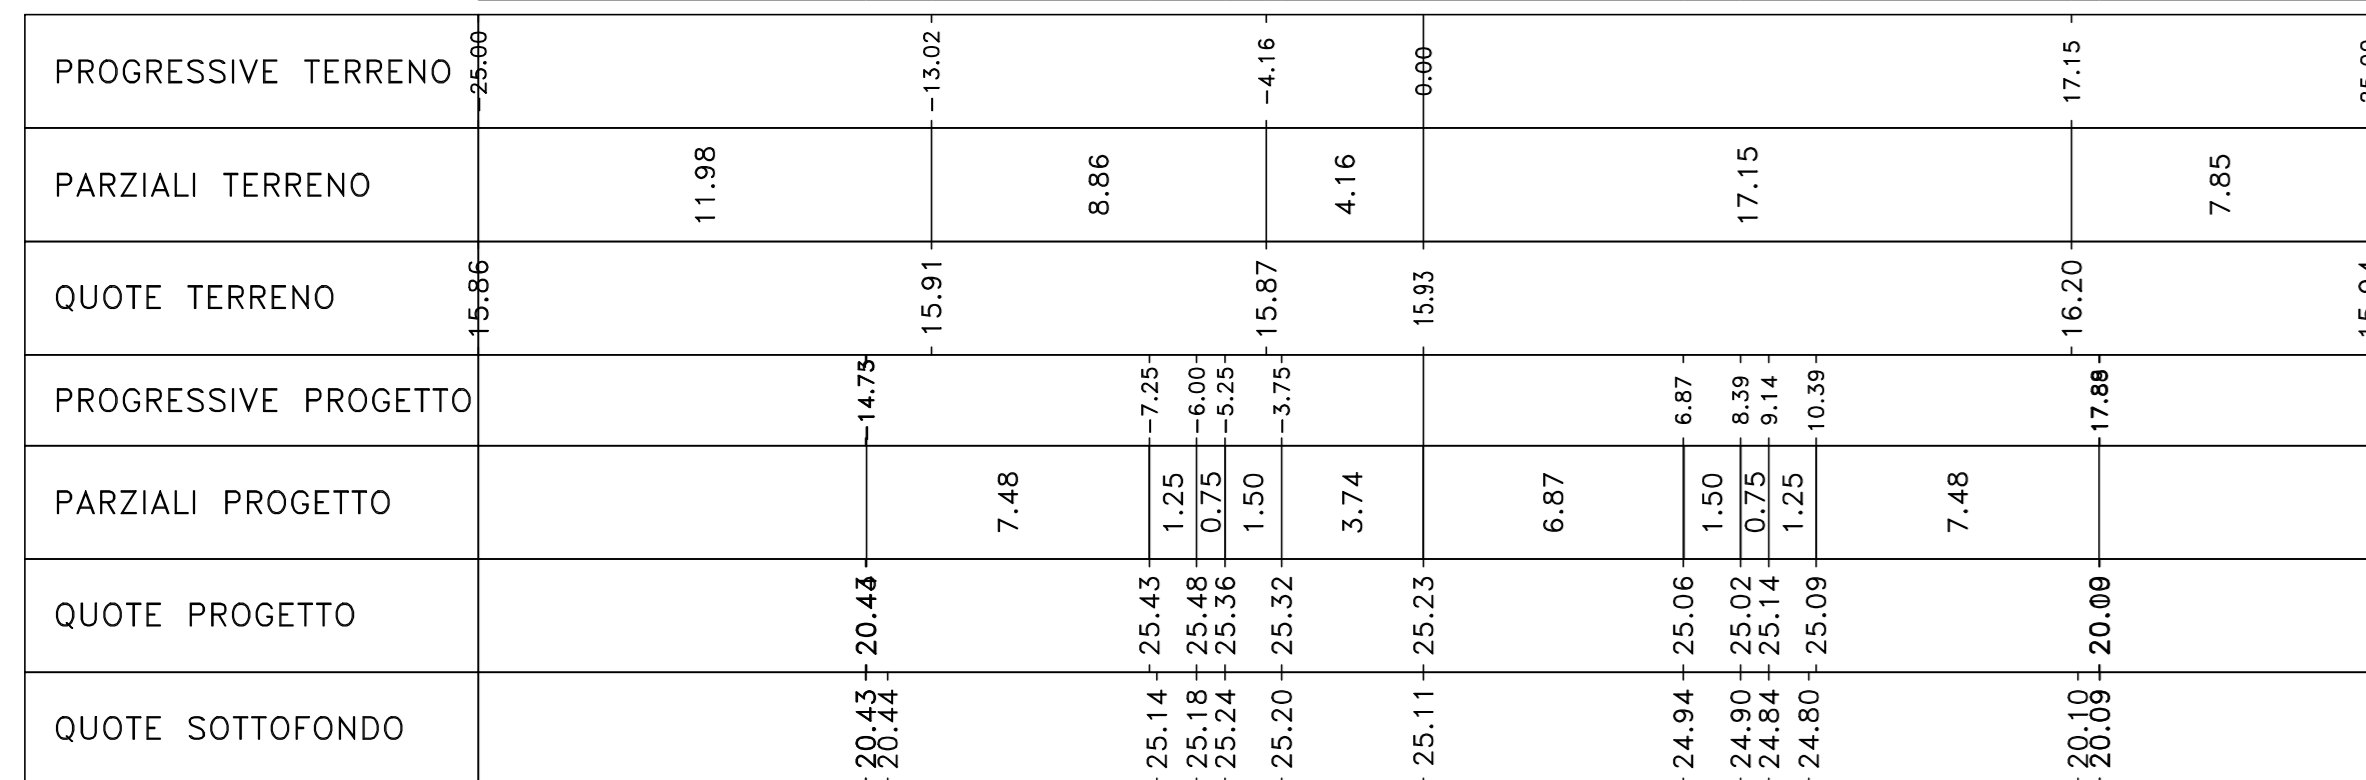

Materiali - Progr.15+300.00			
Materiale	Area (m ²)	Vol. (m ³)	Vol. (m ³)
Rivestito	231.50	379.80	379.80
Scavo	0.00	0.00	0.00
Soffitto	6.00	97.04	97.04
Terrano Vegetale	6.90	102.78	102.78




Materiali - Progr.15+380.00			
Materiale	Area (m ²)	Vol. (m ³)	Vol. (m ³)
Rivestito	202.88	429.44	429.44
Scavo	0.00	0.00	0.00
Soffitto	7.74	156.12	156.12
Terrano Vegetale	6.82	174.70	174.70

Materiali - Progr.15+460.00			
Materiale	Area (m ²)	Vol. (m ³)	Vol. (m ³)
Rivestito	48.39	149.32	149.32
Scavo	0.00	0.00	0.00
Soffitto	1.82	66.71	66.71
Terrano Vegetale	0.00	45.25	45.25

Sez. 766
Progr.: 15+300.00
Scala : 1:200
Q.Rif. : 15.00

Sez. 770
Progr.: 15+380.00
Scala : 1:200
Q.Rif. : 15.00

Sez. 774
Progr.: 15+460.00
Scala : 10.00
Q.Rif. : 10.00

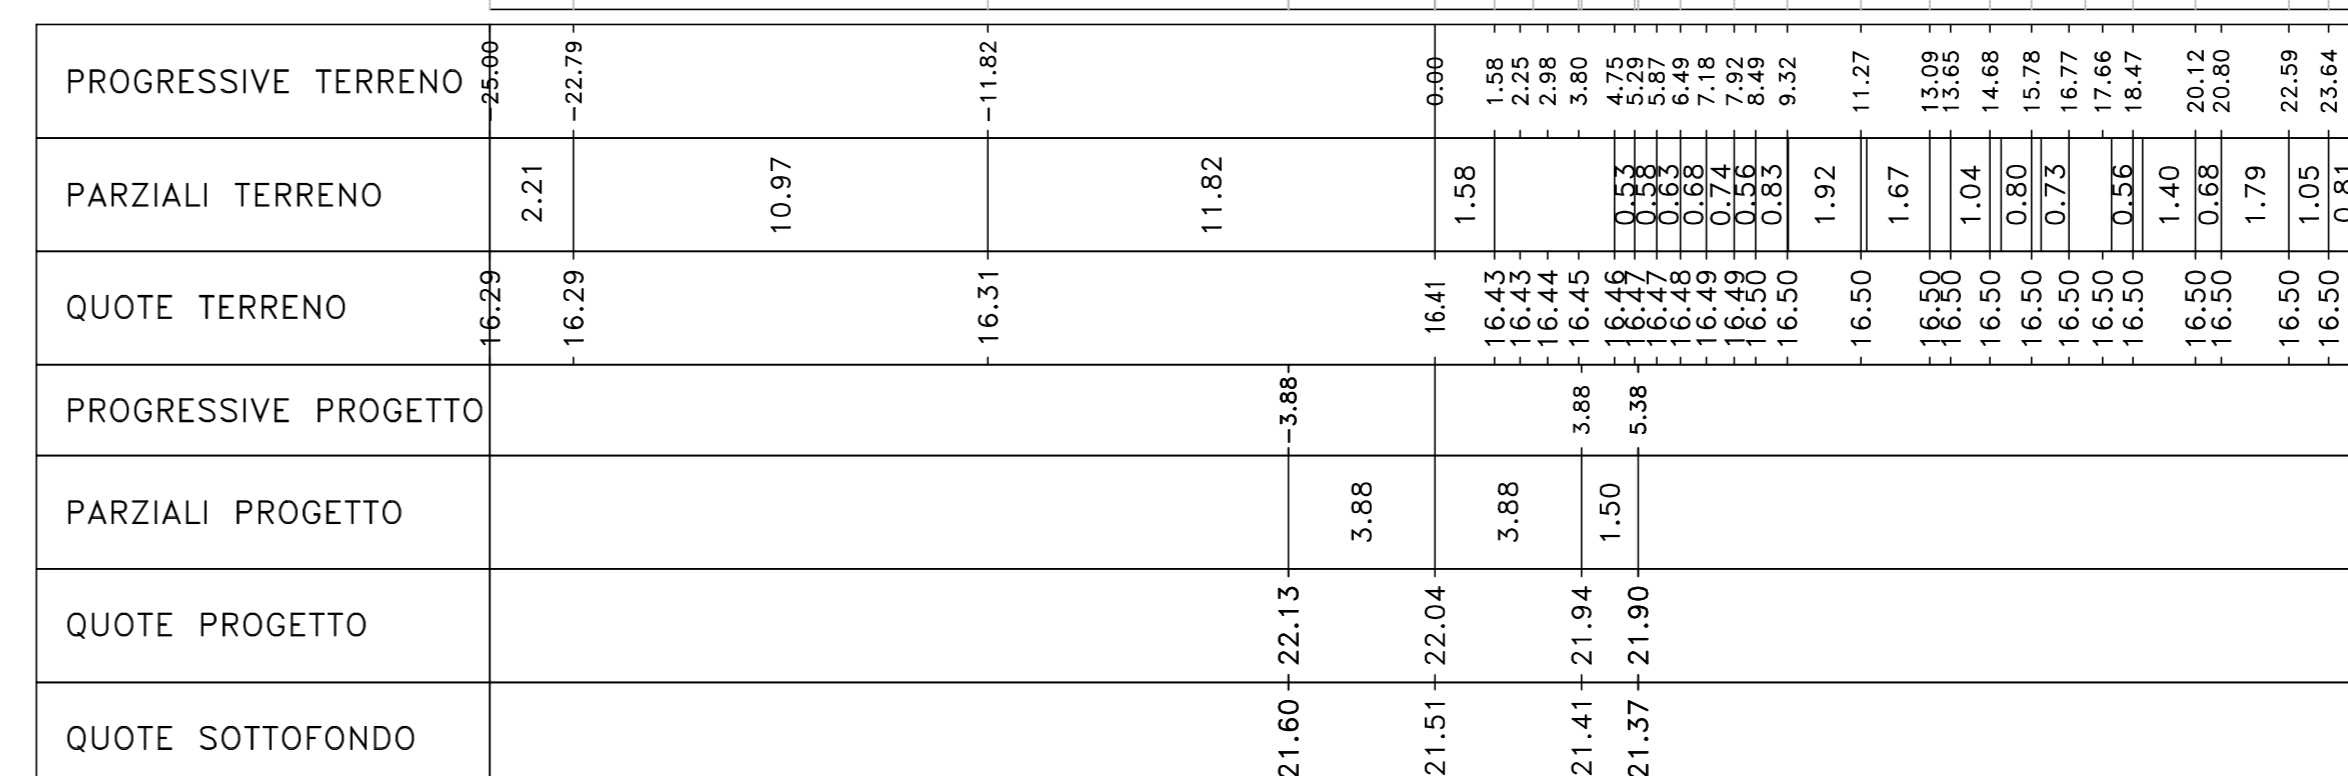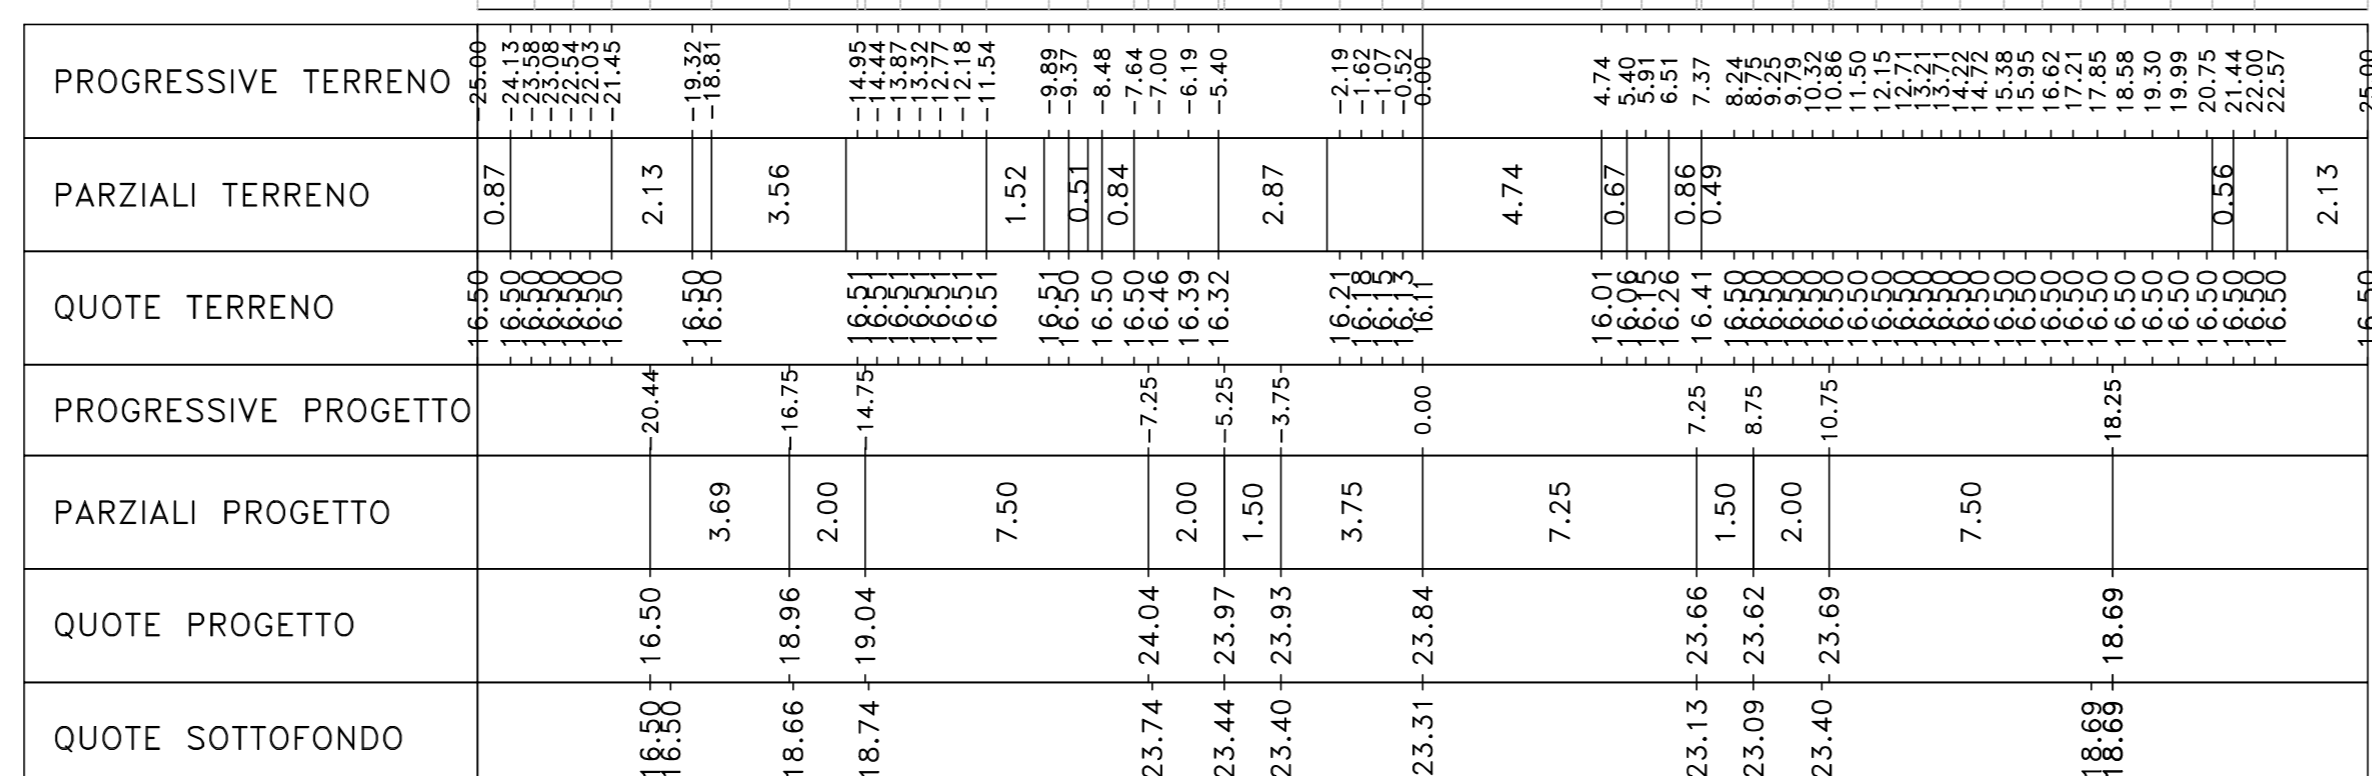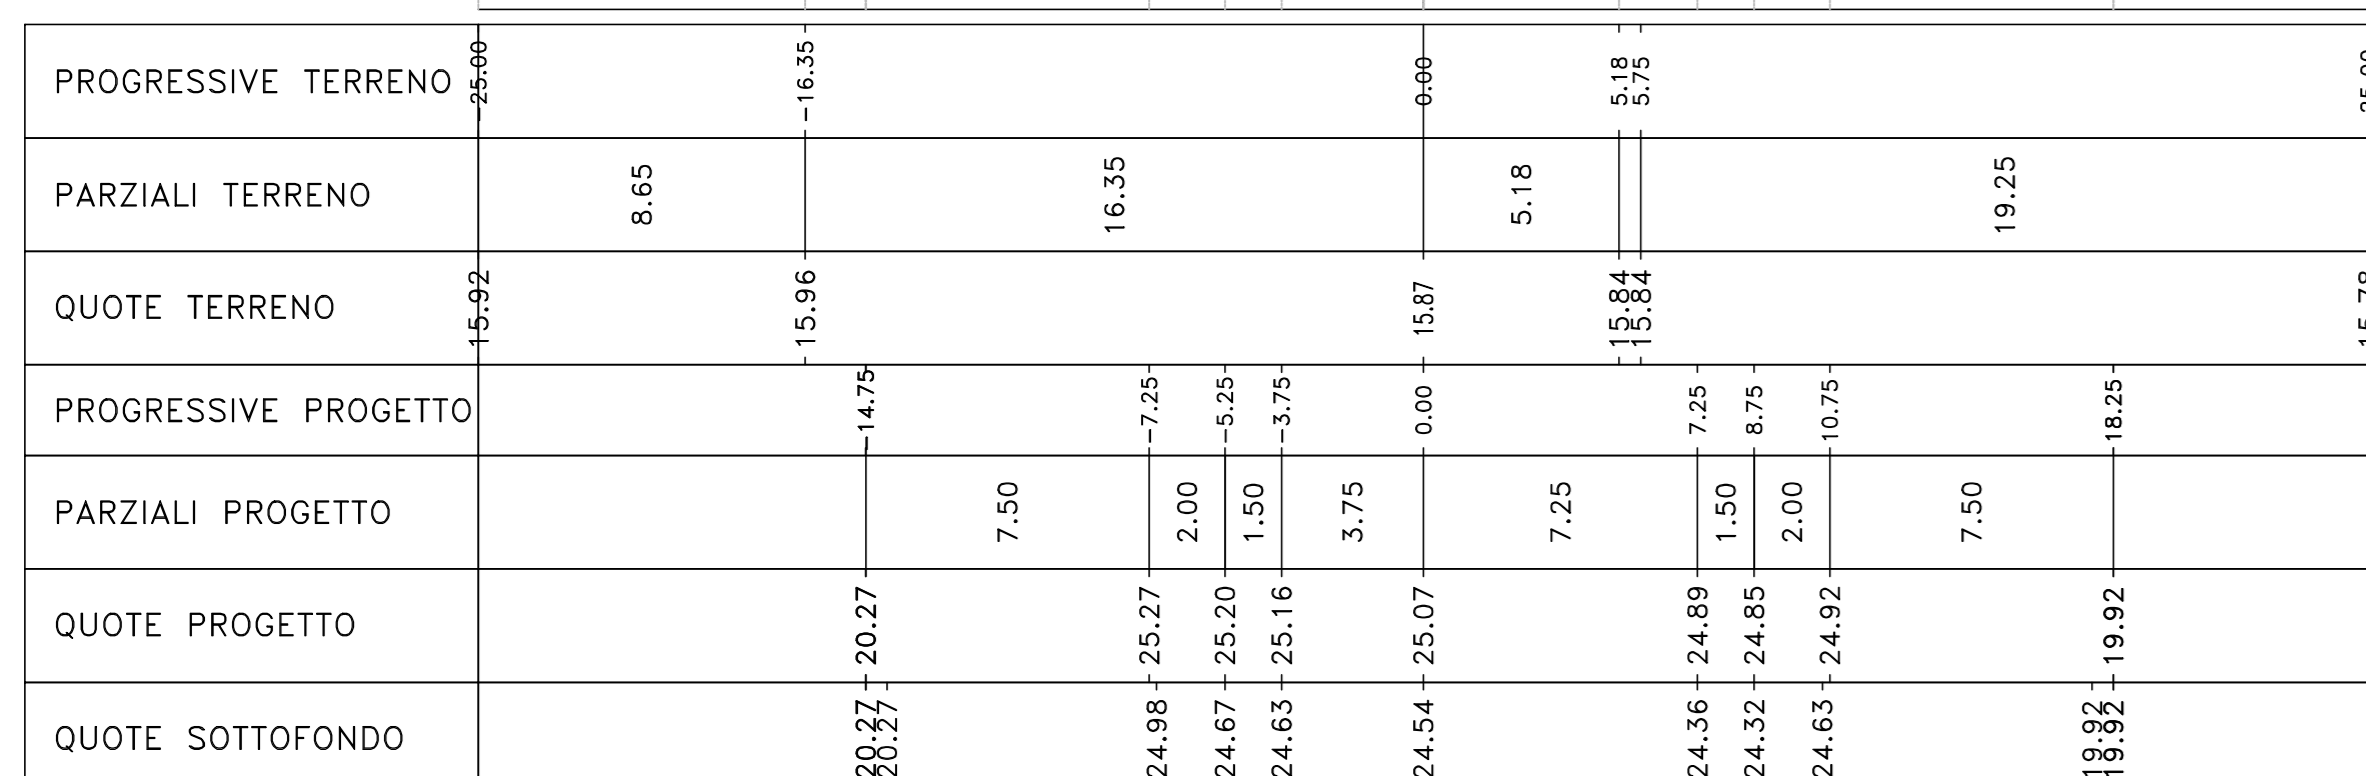

Materiali - Progr.15+320.00			
Materiale	Area (m ²)	Vol. (m ³)	Vol. (m ³)
Rivestito	239.40	514.88	514.88
Scavo	0.00	0.00	0.00
Soffitto	8.17	147.46	147.46
Terrano Vegetale	9.38	163.37	163.37

Materiali - Progr.15+400.00			
Materiale	Area (m ²)	Vol. (m ³)	Vol. (m ³)
Rivestito	184.83	376.10	376.10
Scavo	0.00	0.00	0.00
Soffitto	7.43	153.73	153.73
Terrano Vegetale	6.82	170.58	170.58

Materiali - Progr.15+480.00			
Materiale	Area (m ²)	Vol. (m ³)	Vol. (m ³)
Rivestito	69.28	111.70	111.70
Scavo	0.00	0.00	0.00
Soffitto	3.71	95.32	95.32
Terrano Vegetale	3.61	36.11	36.11

Sez. 767
Progr.: 15+320.00
Scala : 1:200
Q.Rif. : 15.00

Sez. 771
Progr.: 15+400.00
Scala : 1:200
Q.Rif. : 15.00

Sez. 775
Progr.: 15+480.00
Scala : 1:200
Q.Rif. : 10.00

