


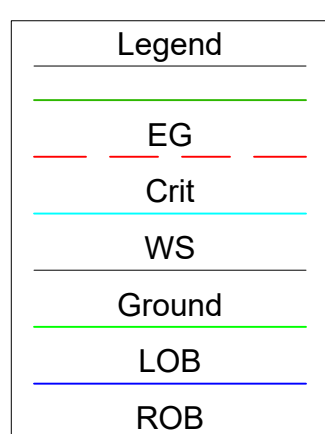
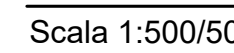


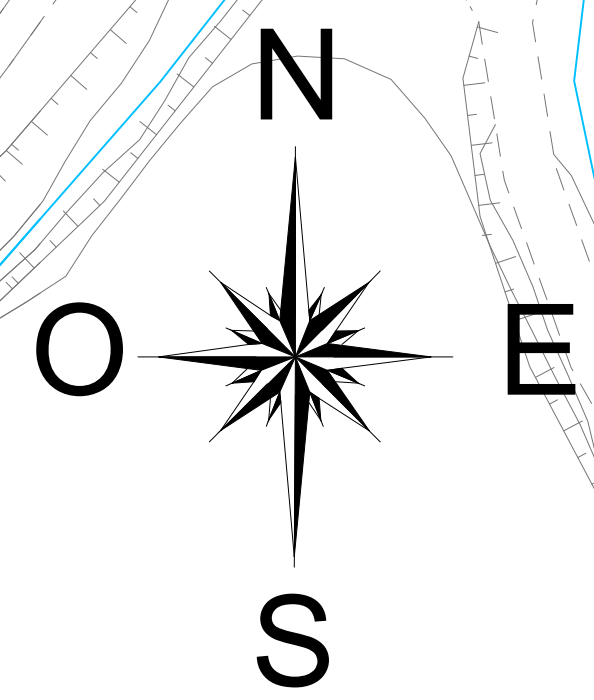

Scala 1:200

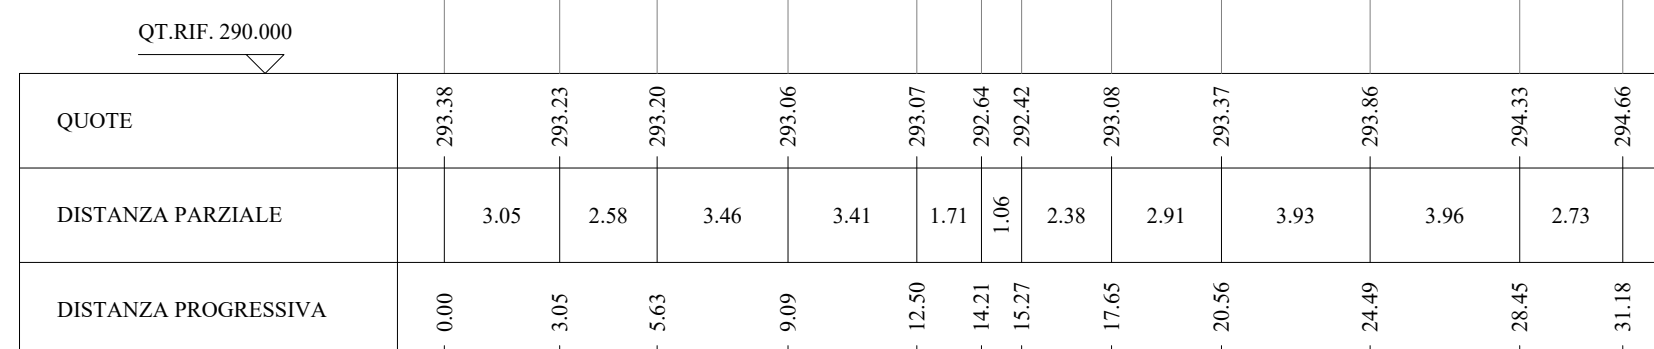

Scala 1:200

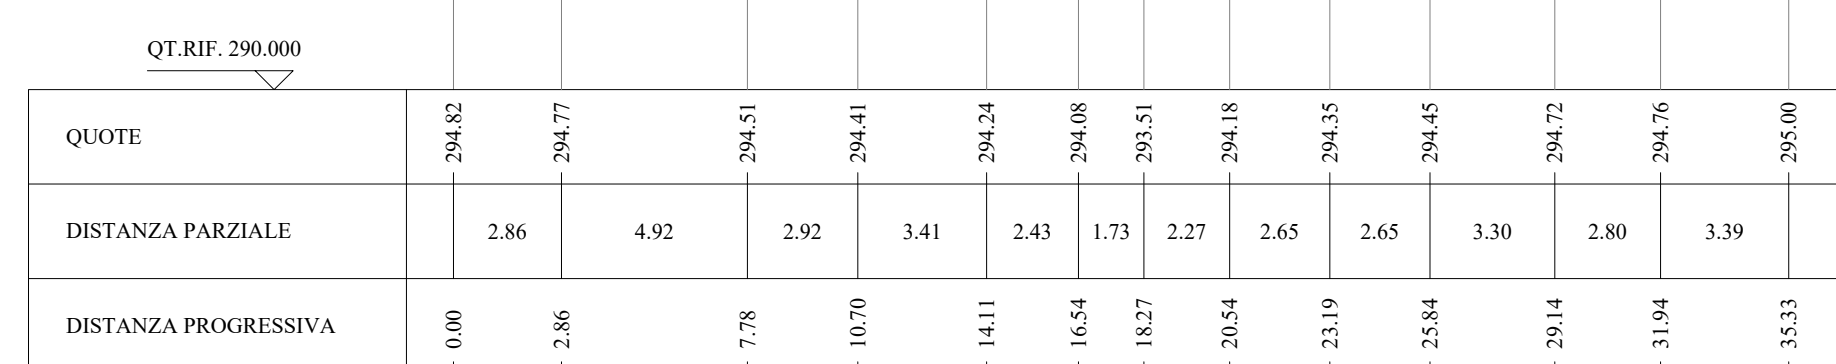

Scala 1:200

