




AREA TECNICA AT1L1

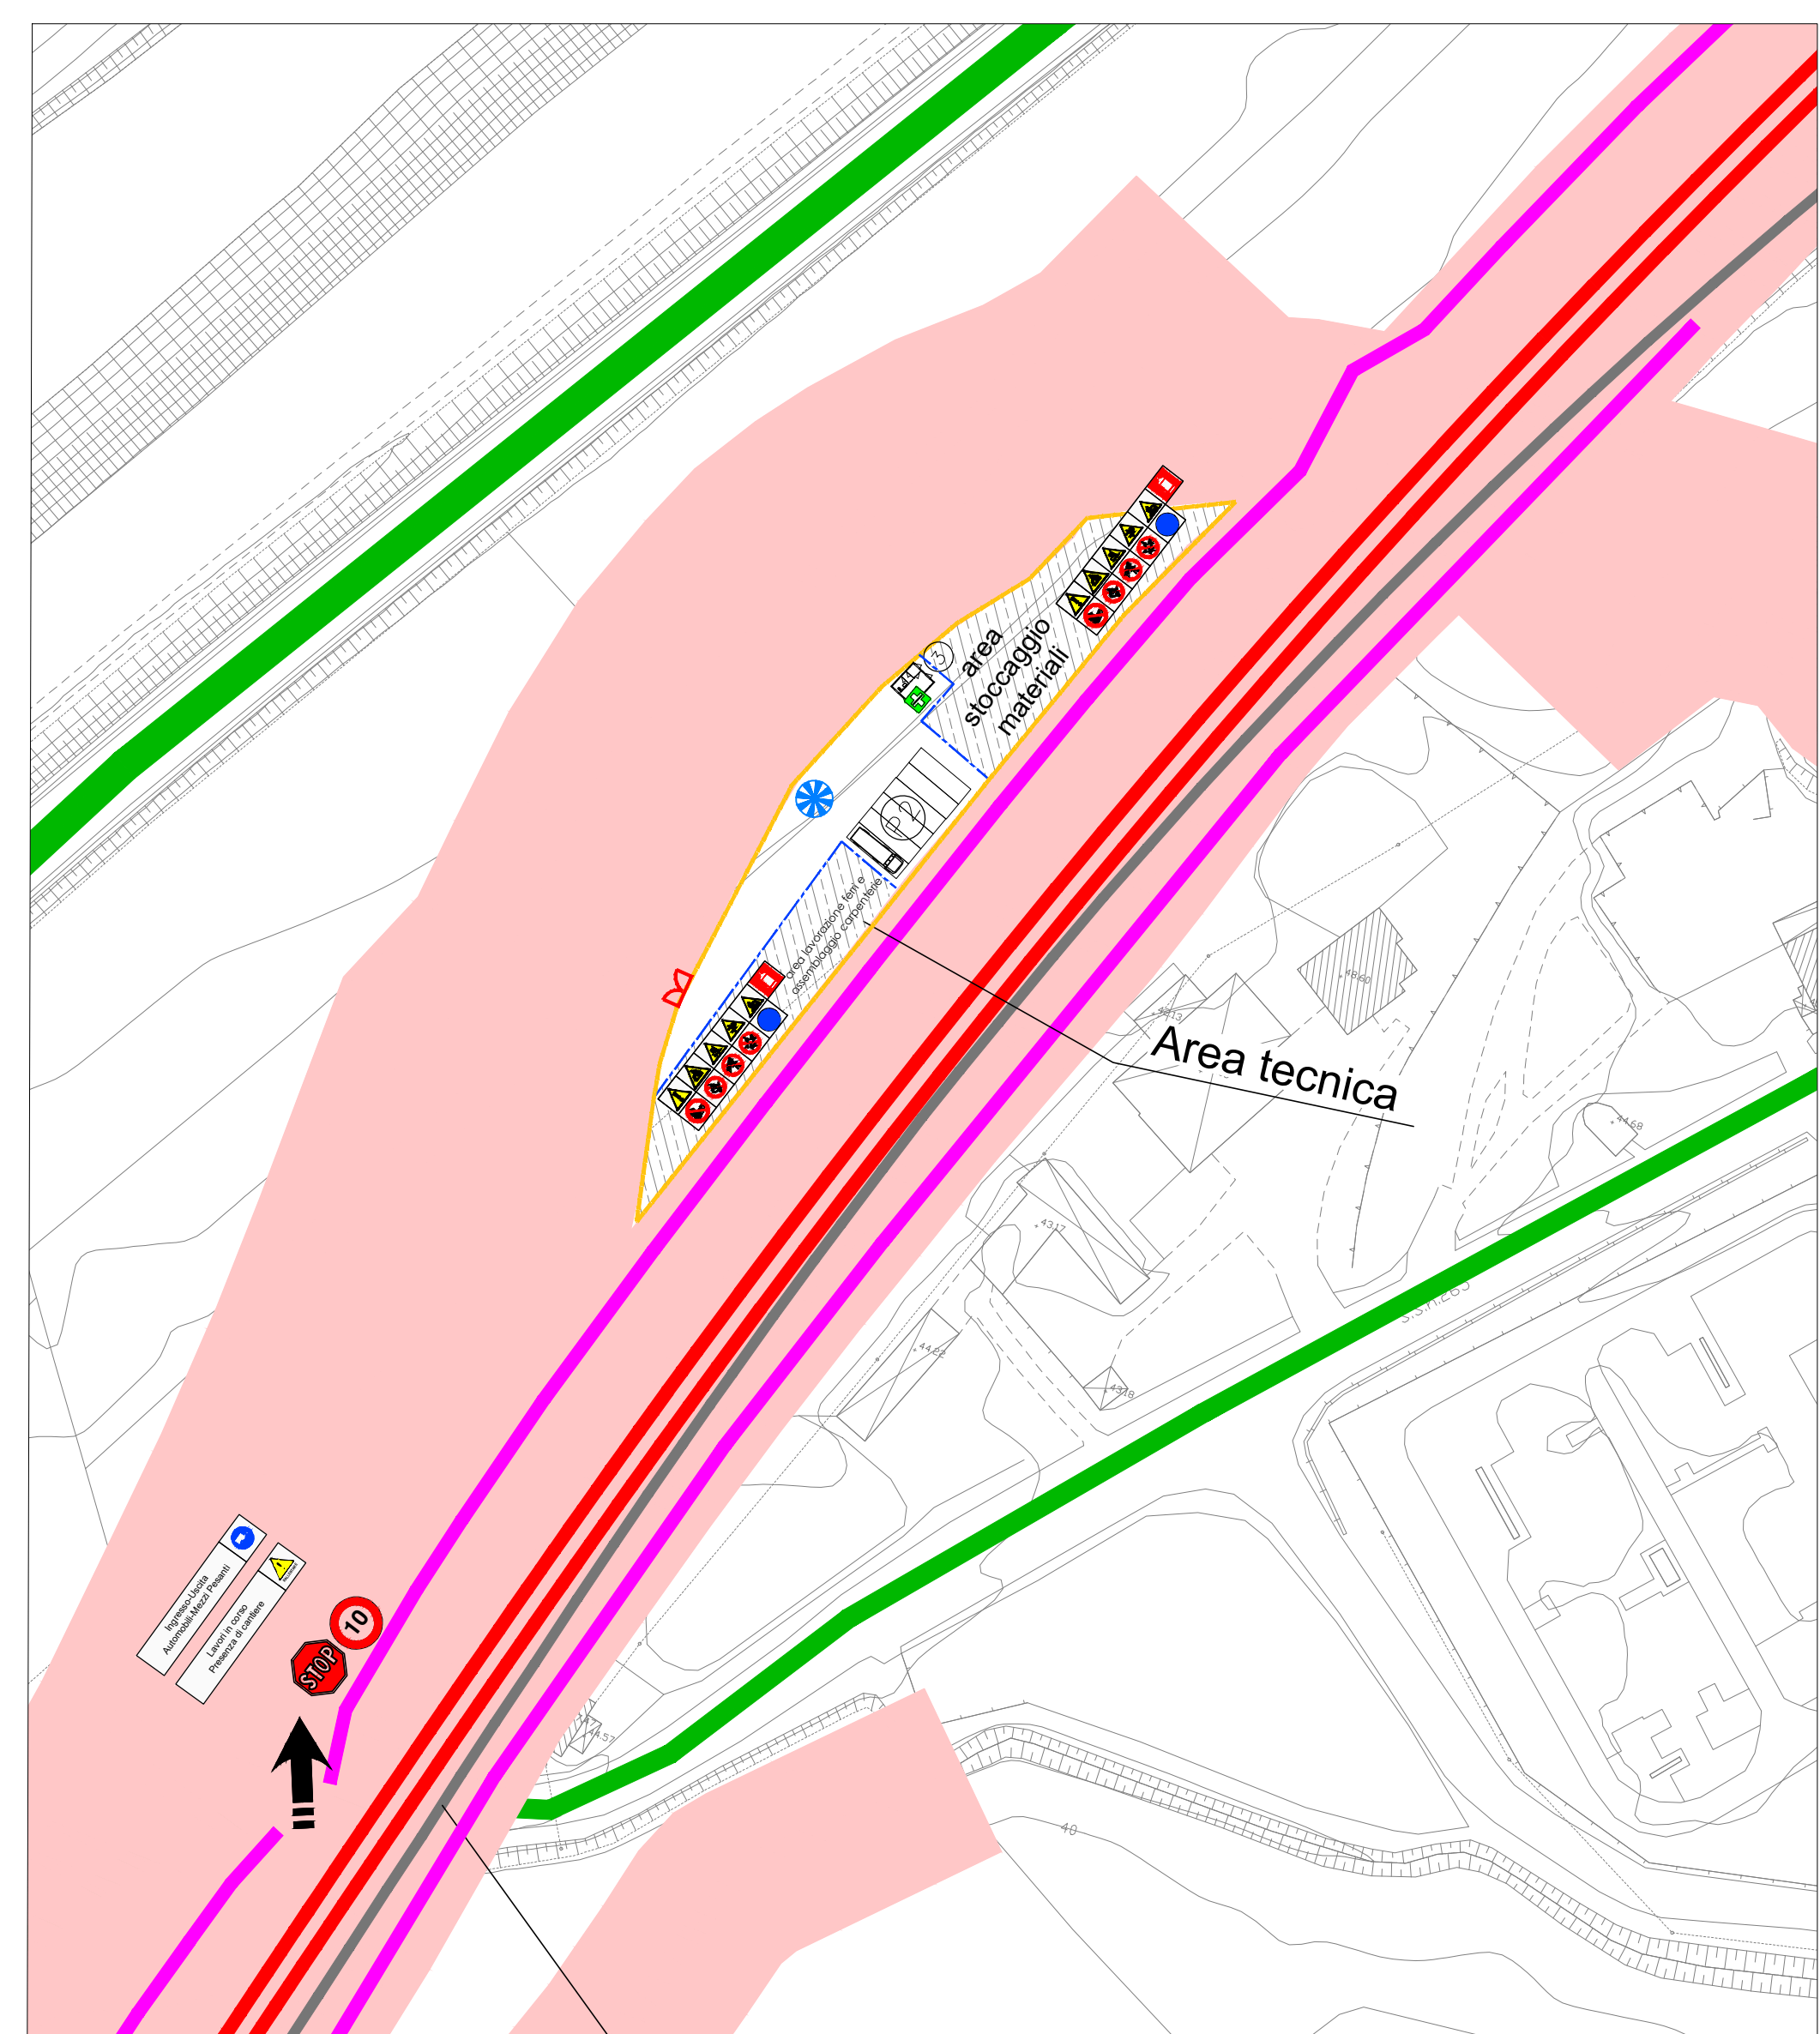


AREA TECNICA AT2L1

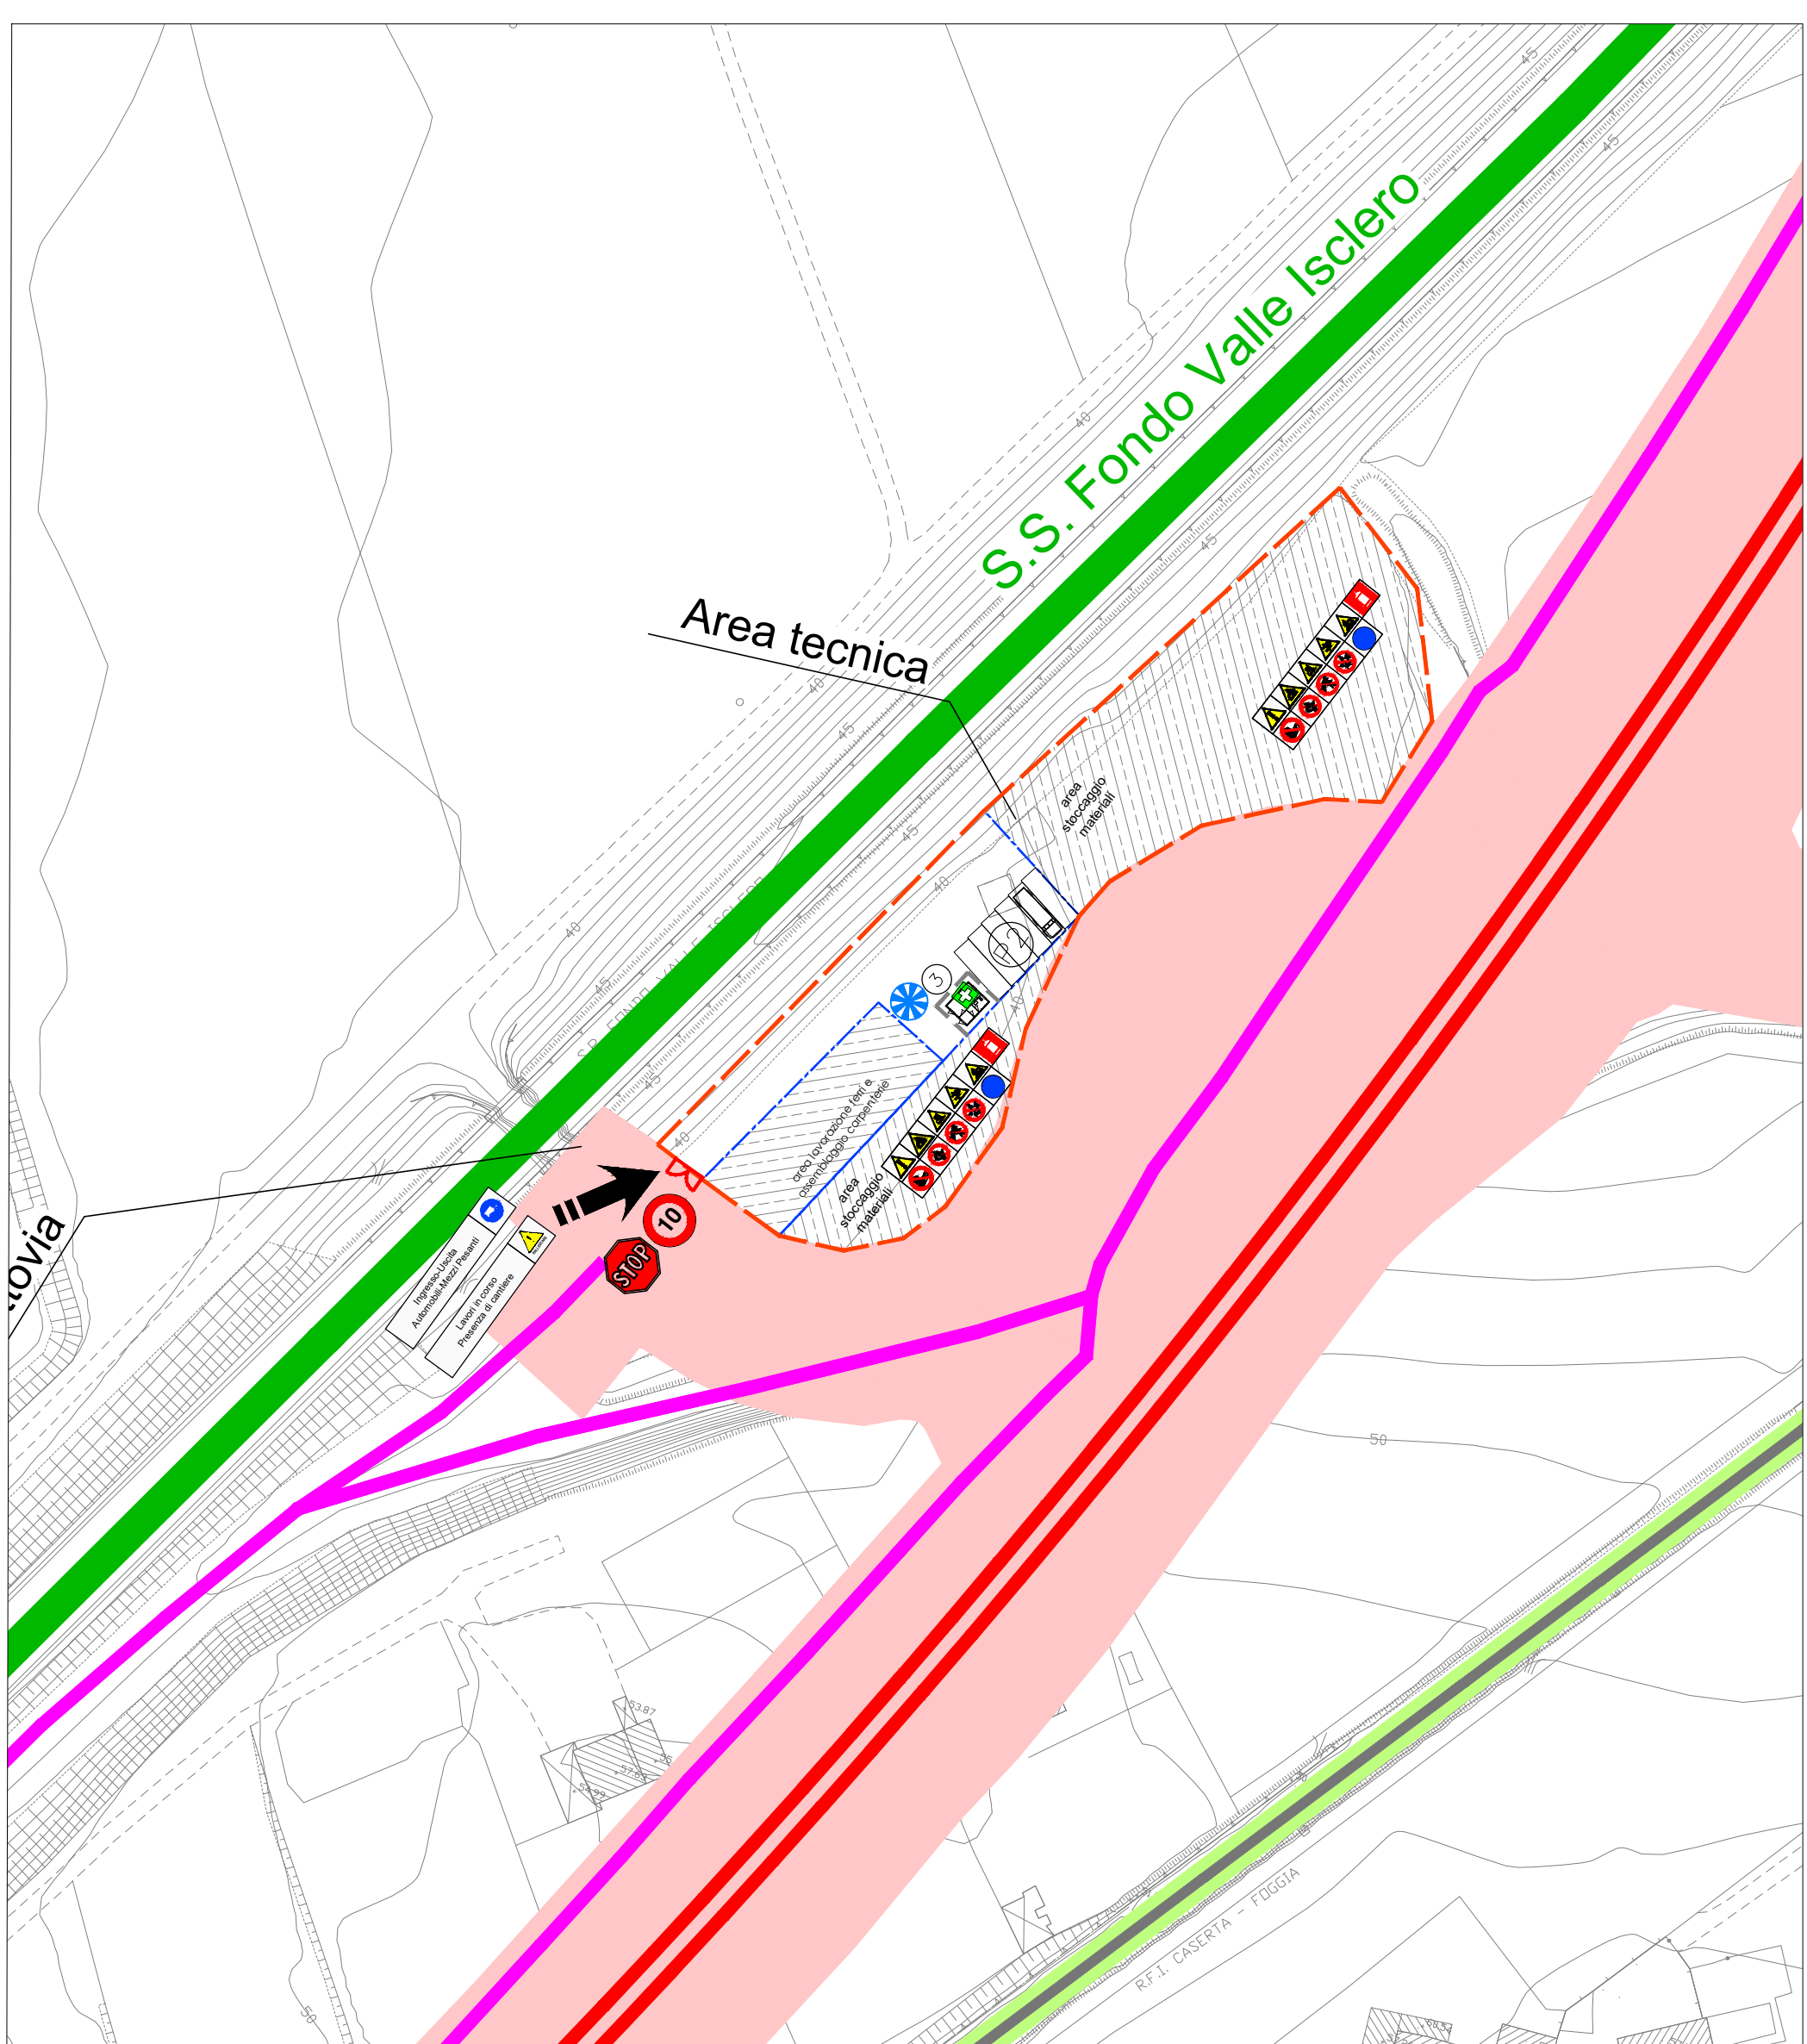


AREA TECNICA AT3L1

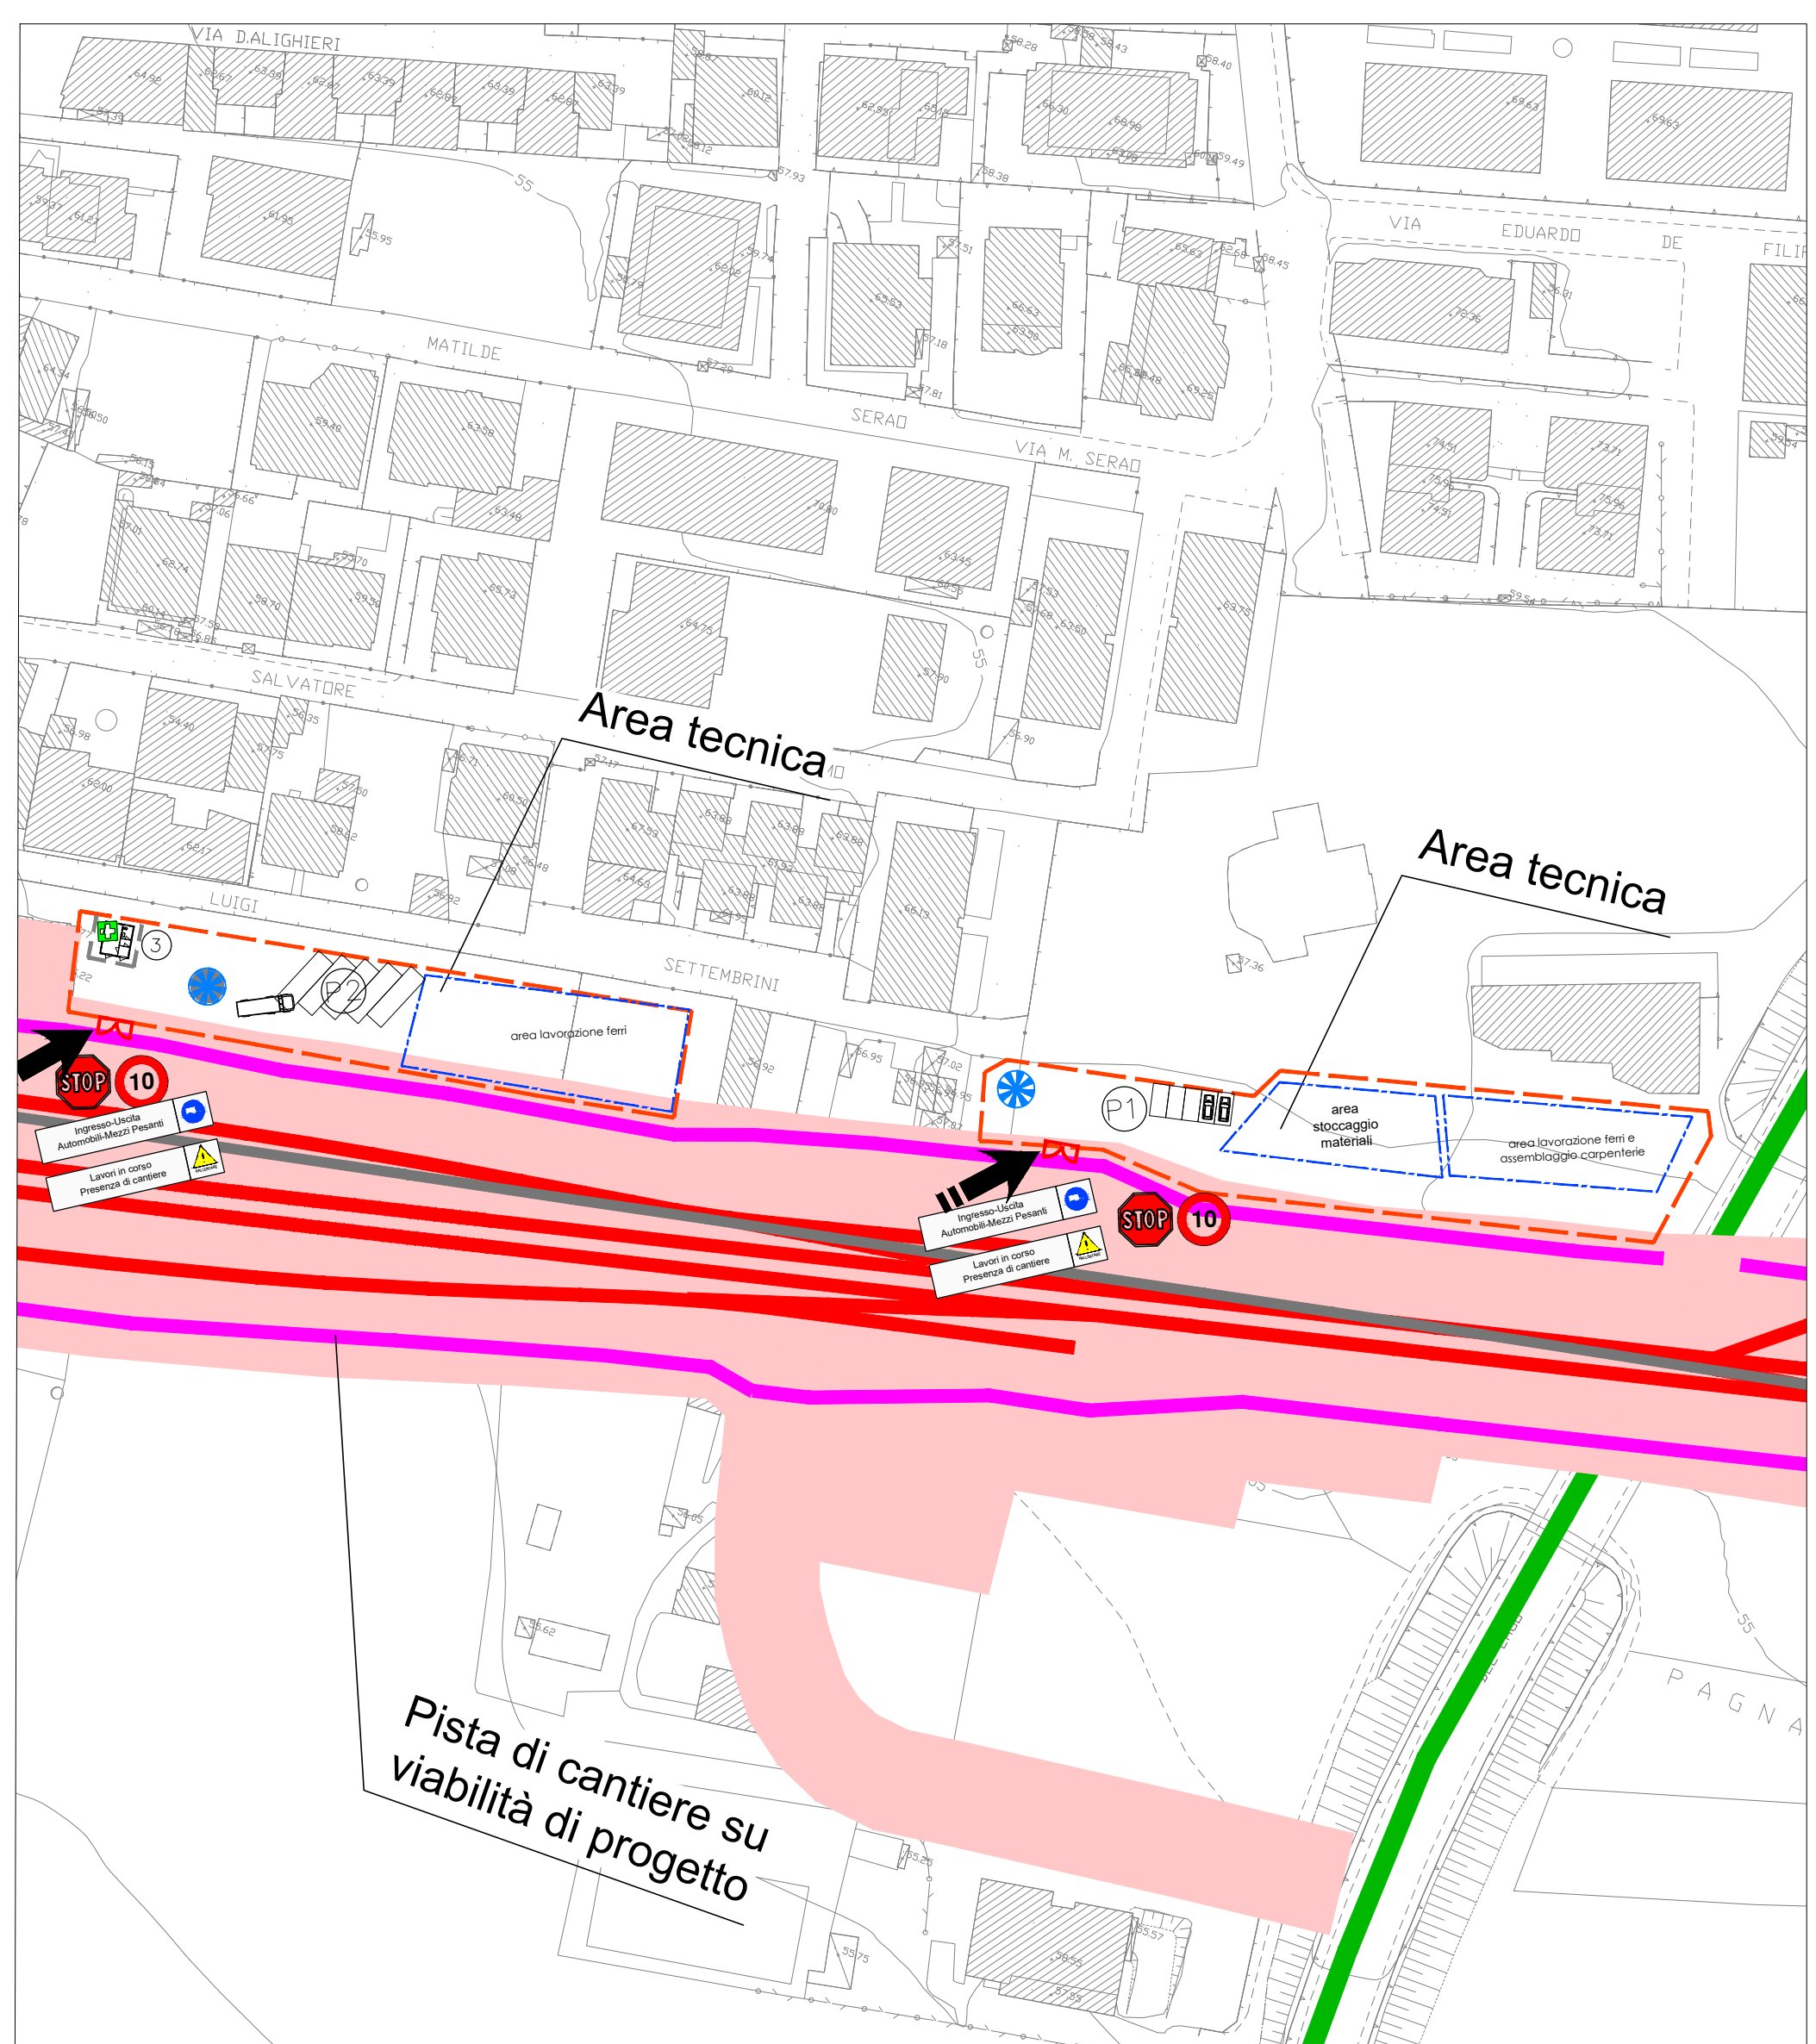


DEPOSITO TEMPORANEO DT1L1

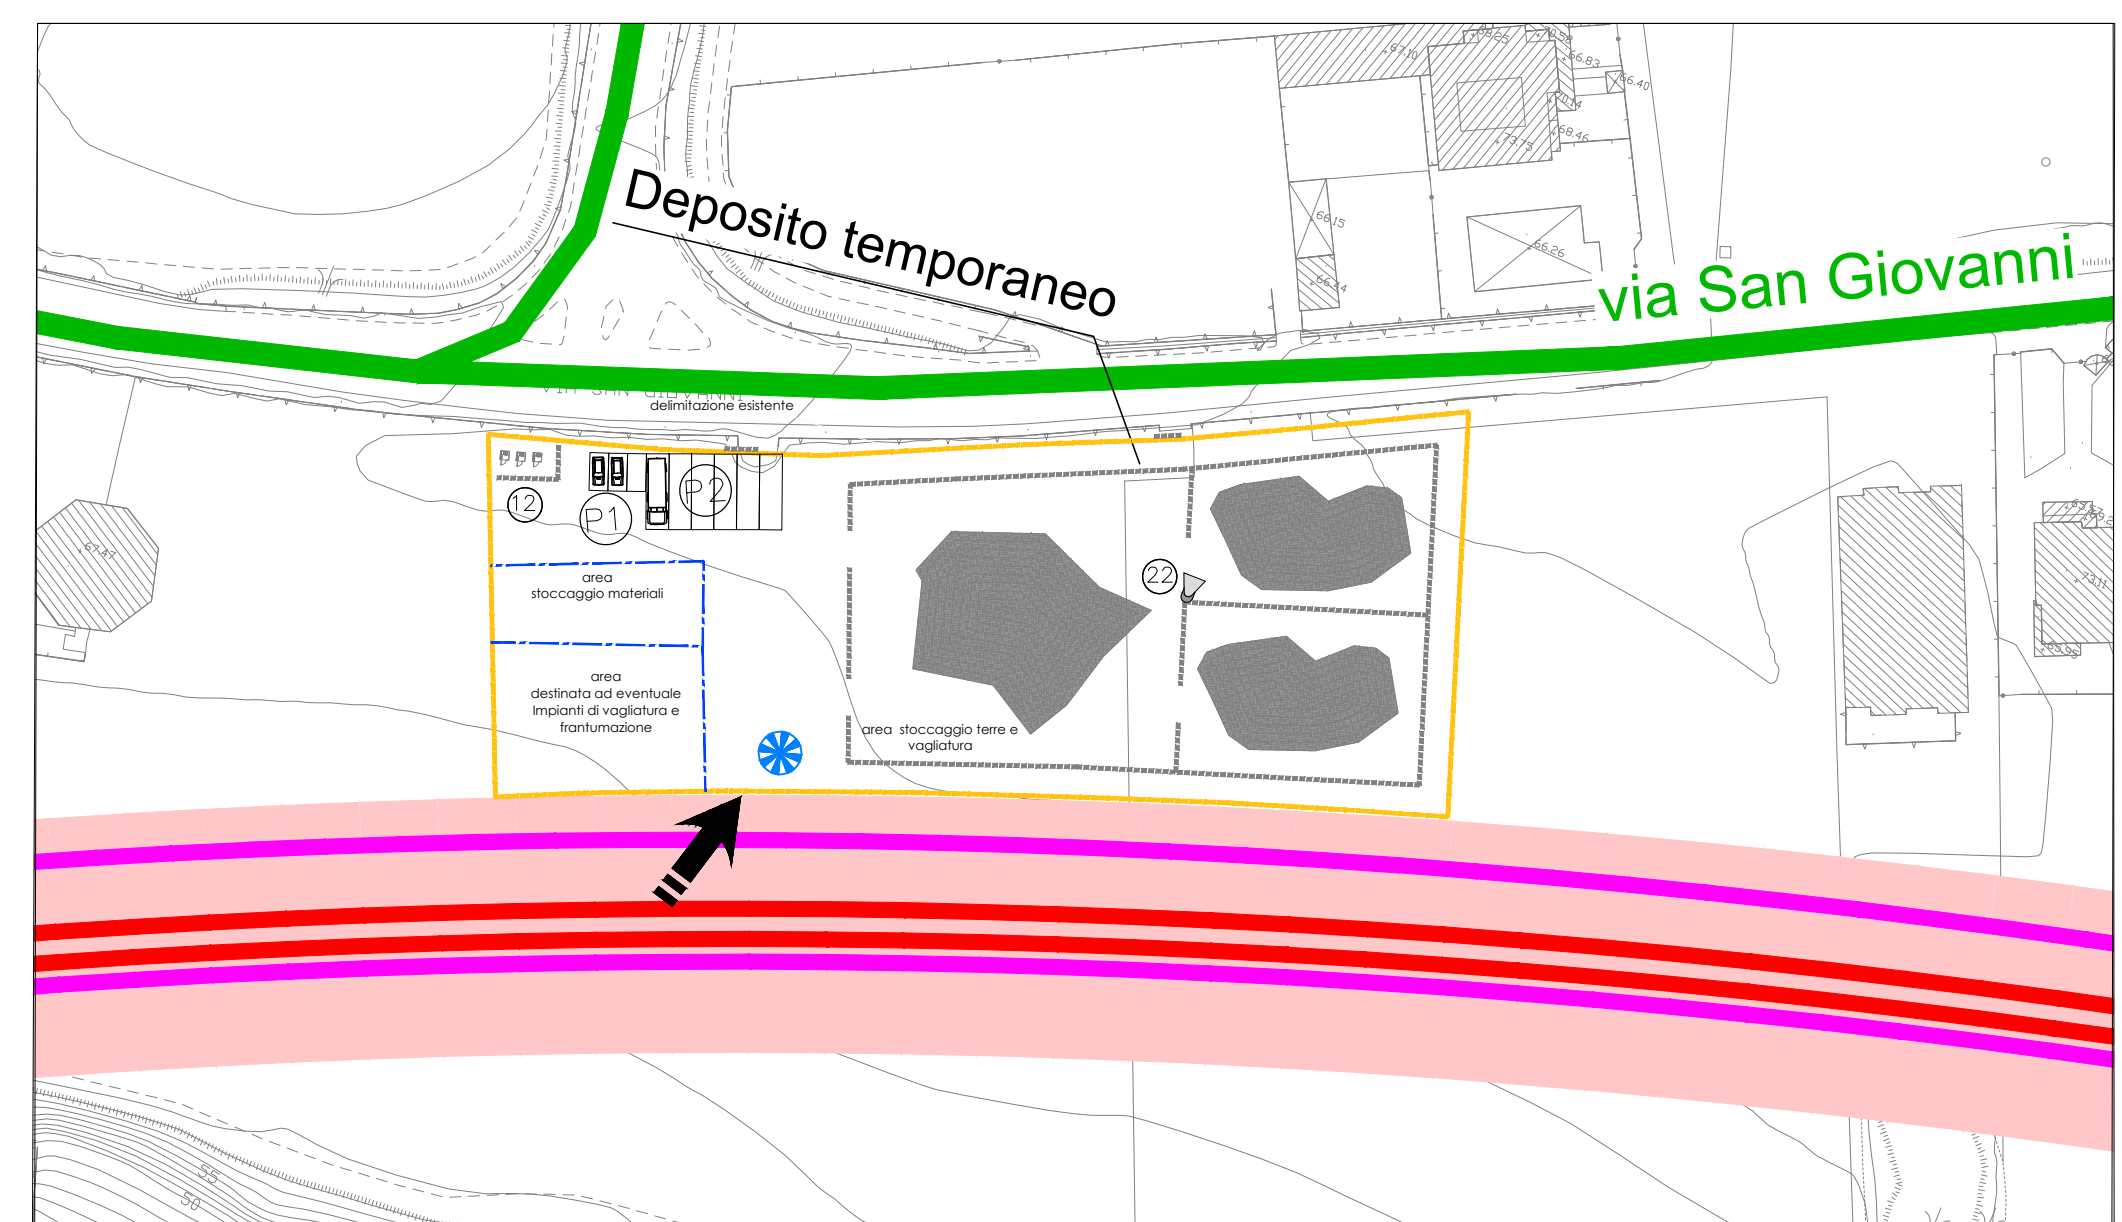


DEPOSITO TEMPORANEO DT2L1

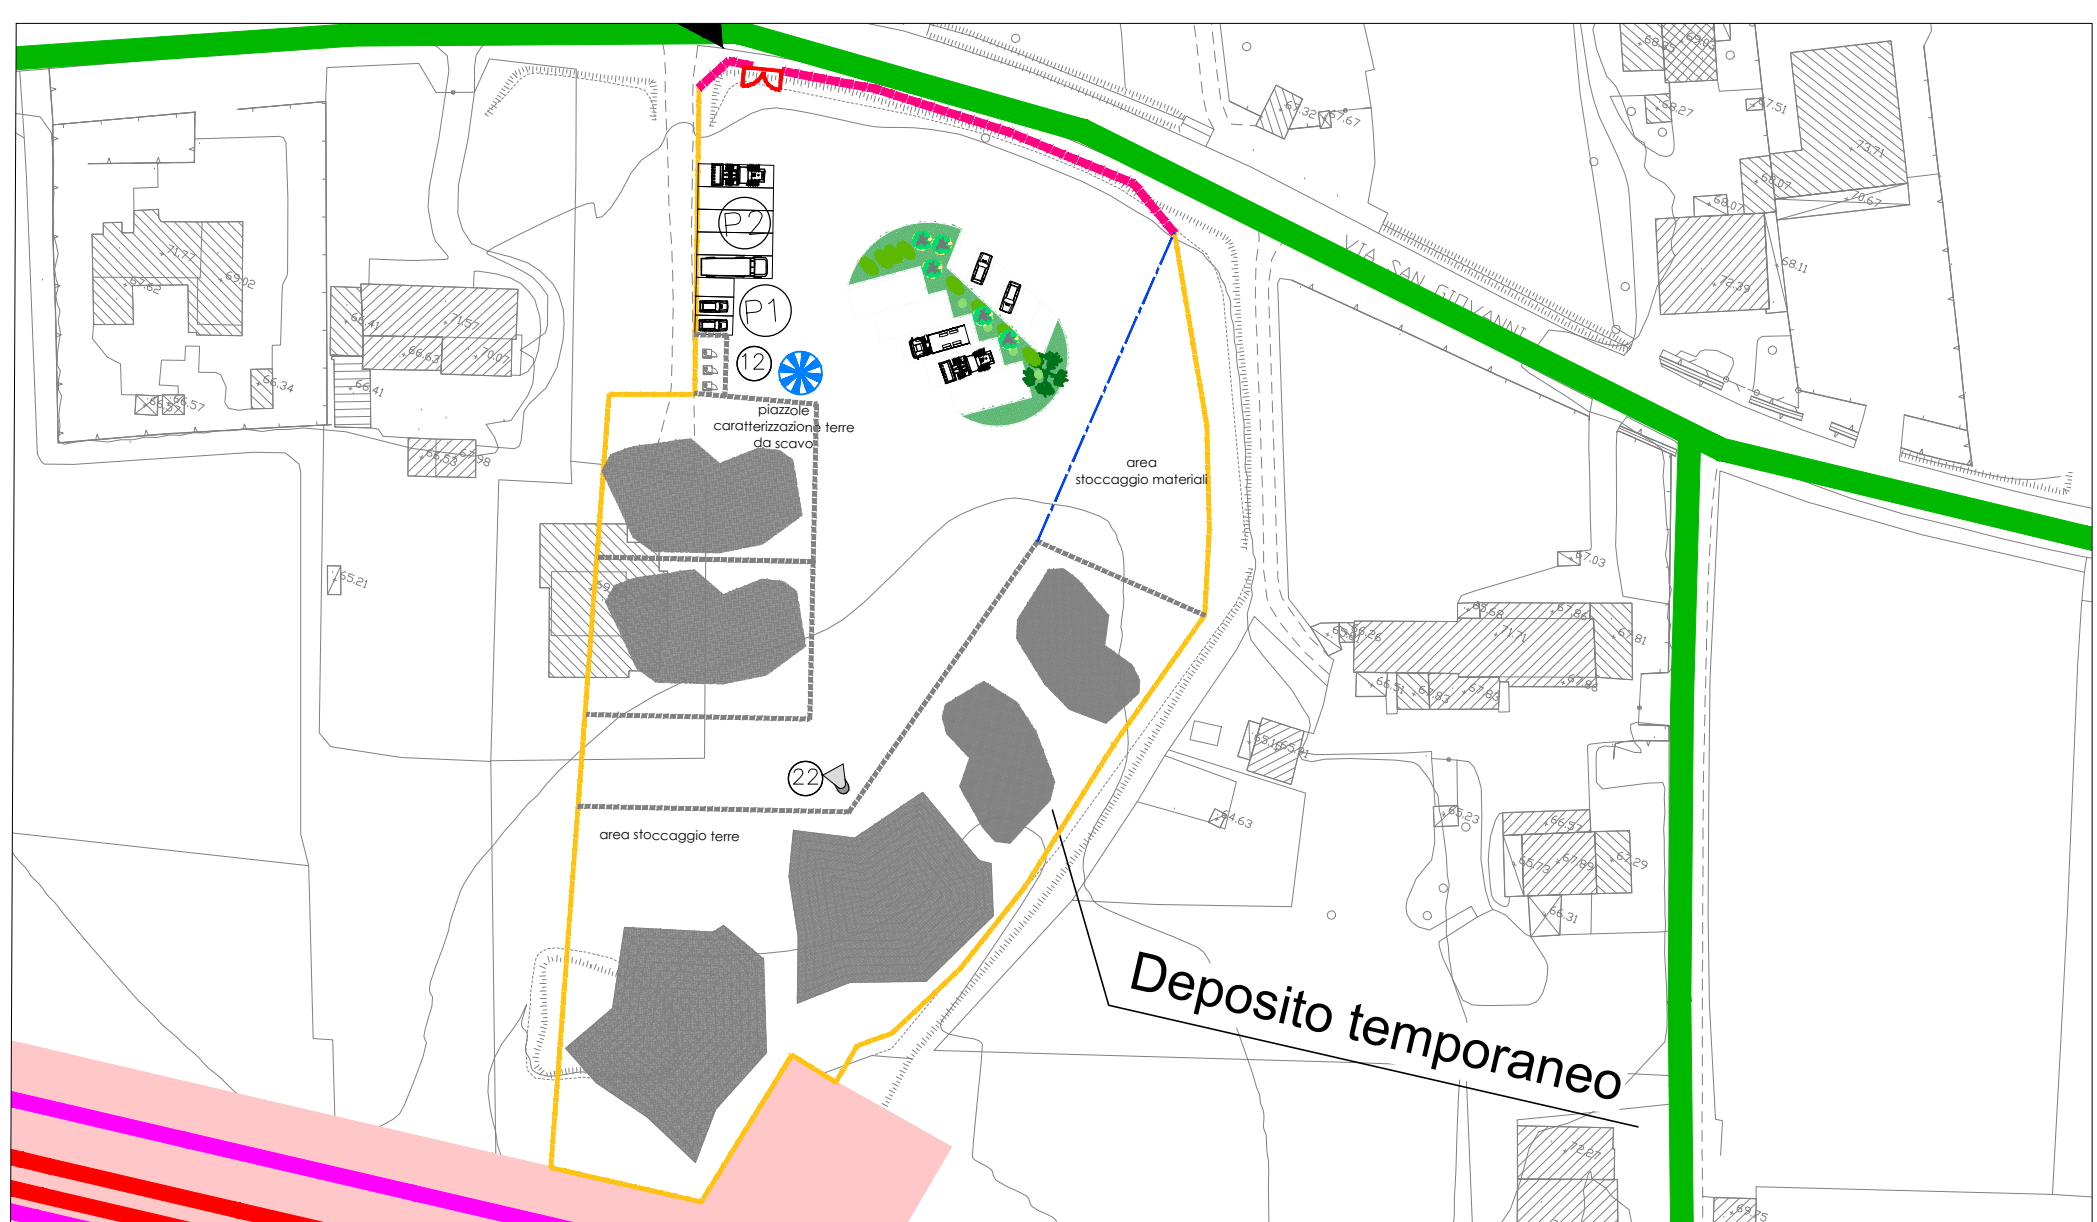


DEPOSITO TEMPORANEO DT3L1

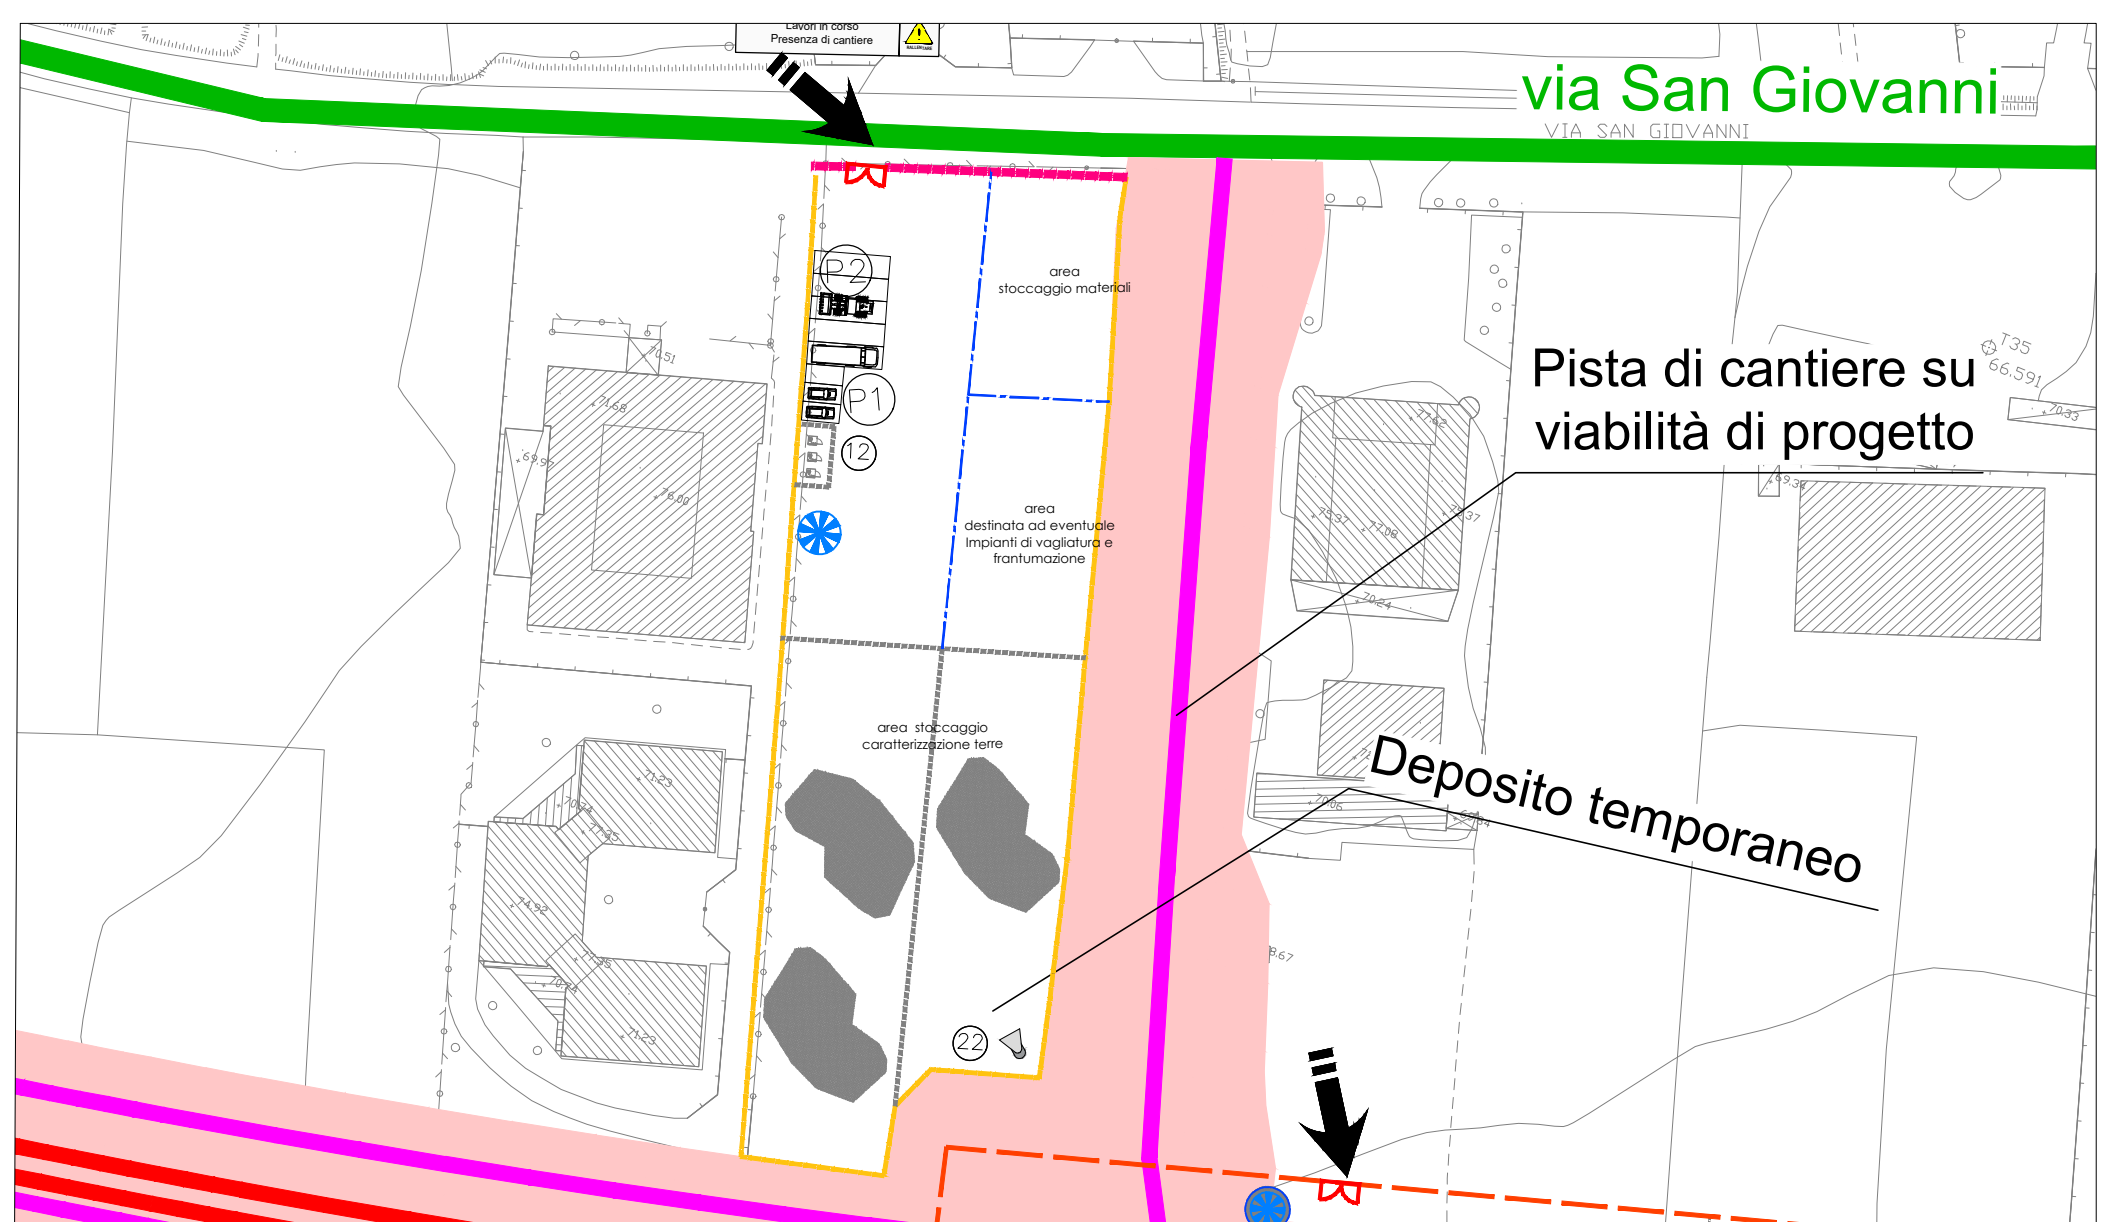


DEPOSITO TEMPORANEO DT4L1

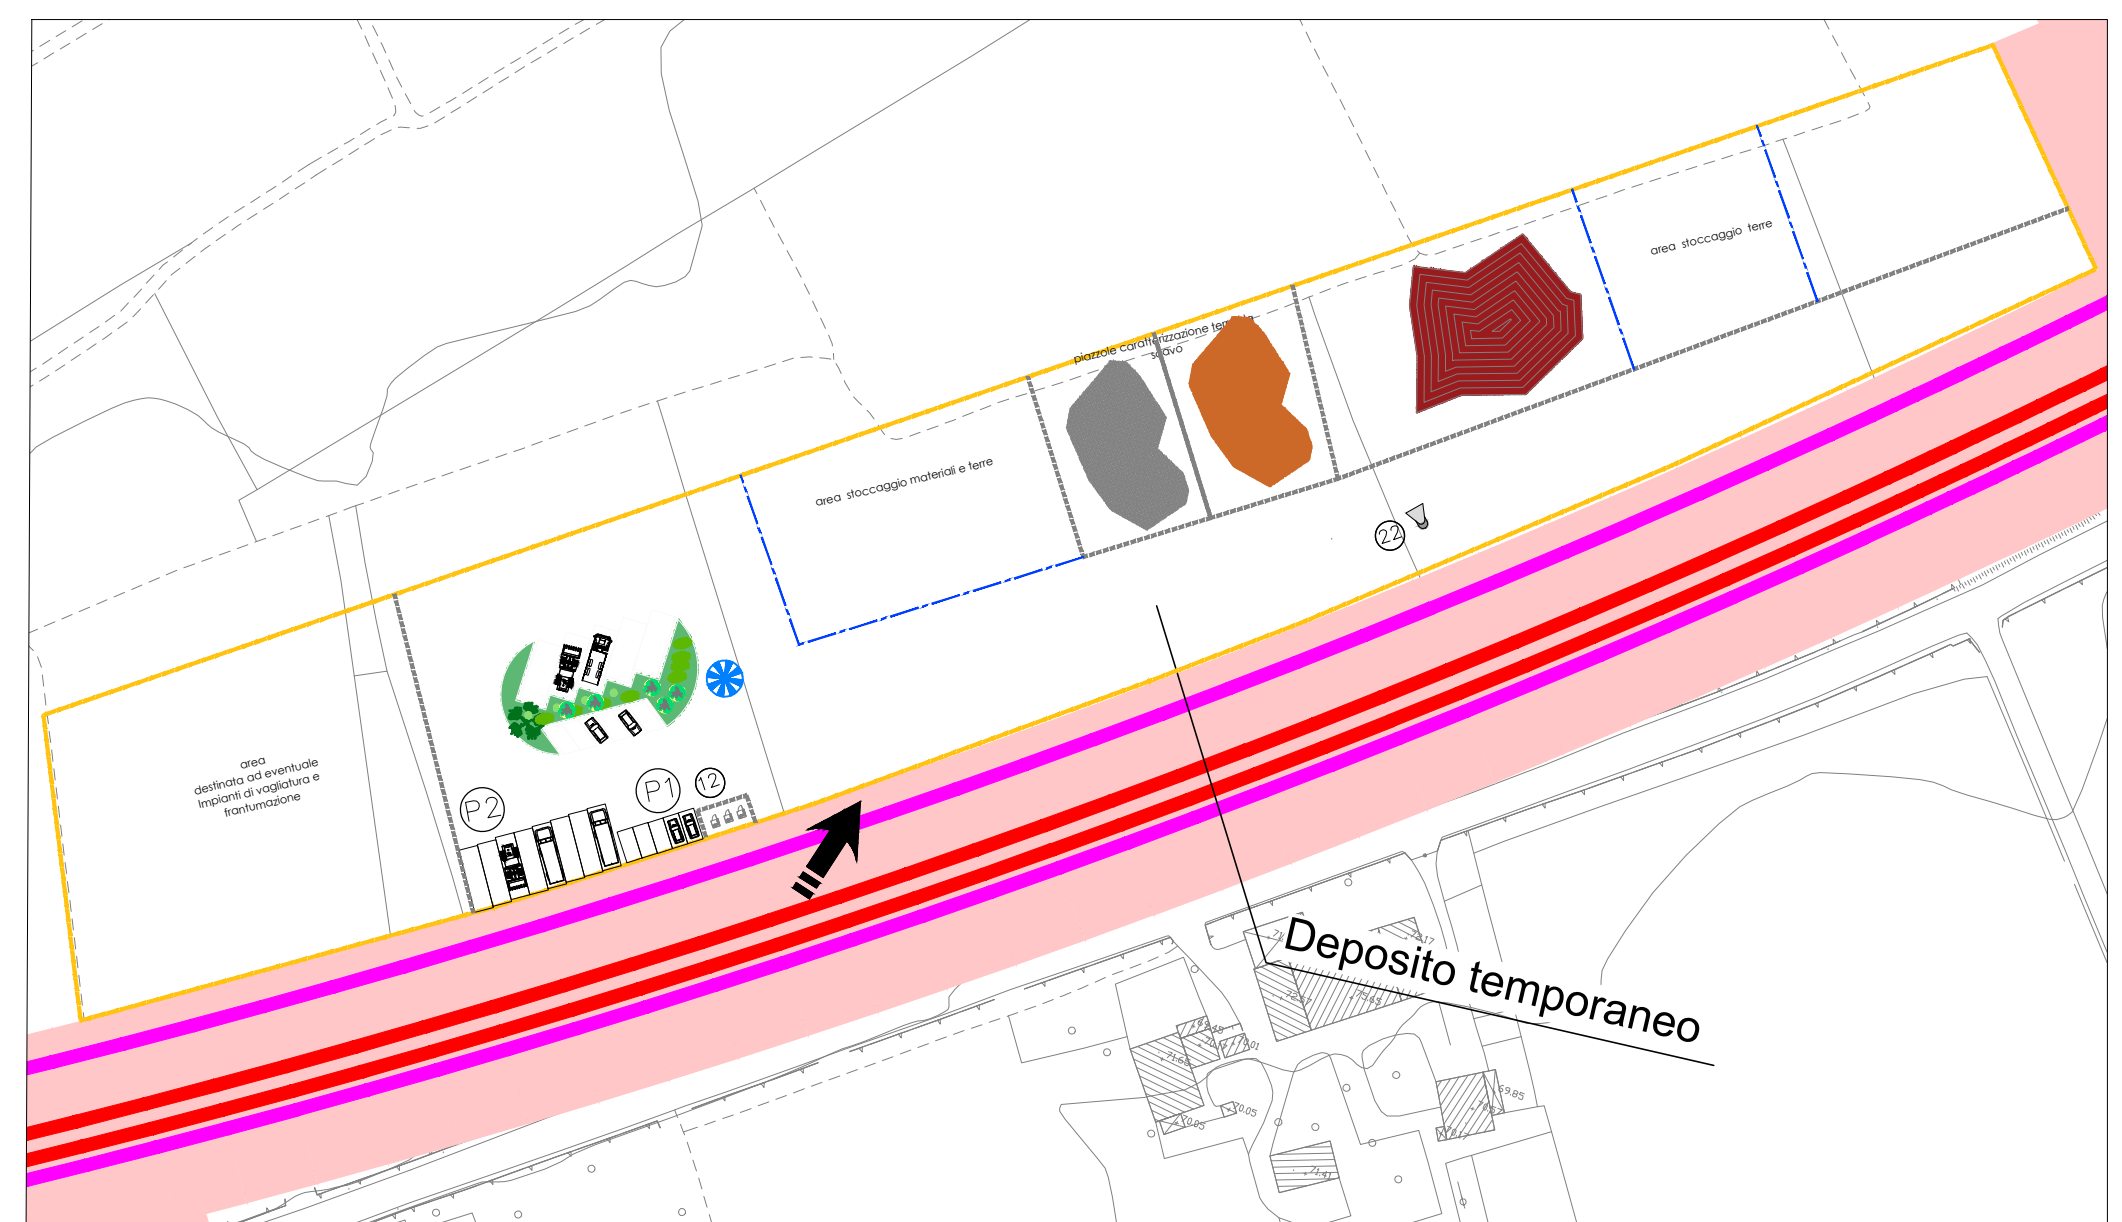

DEPOSITO TEMPORANEO DT5L1

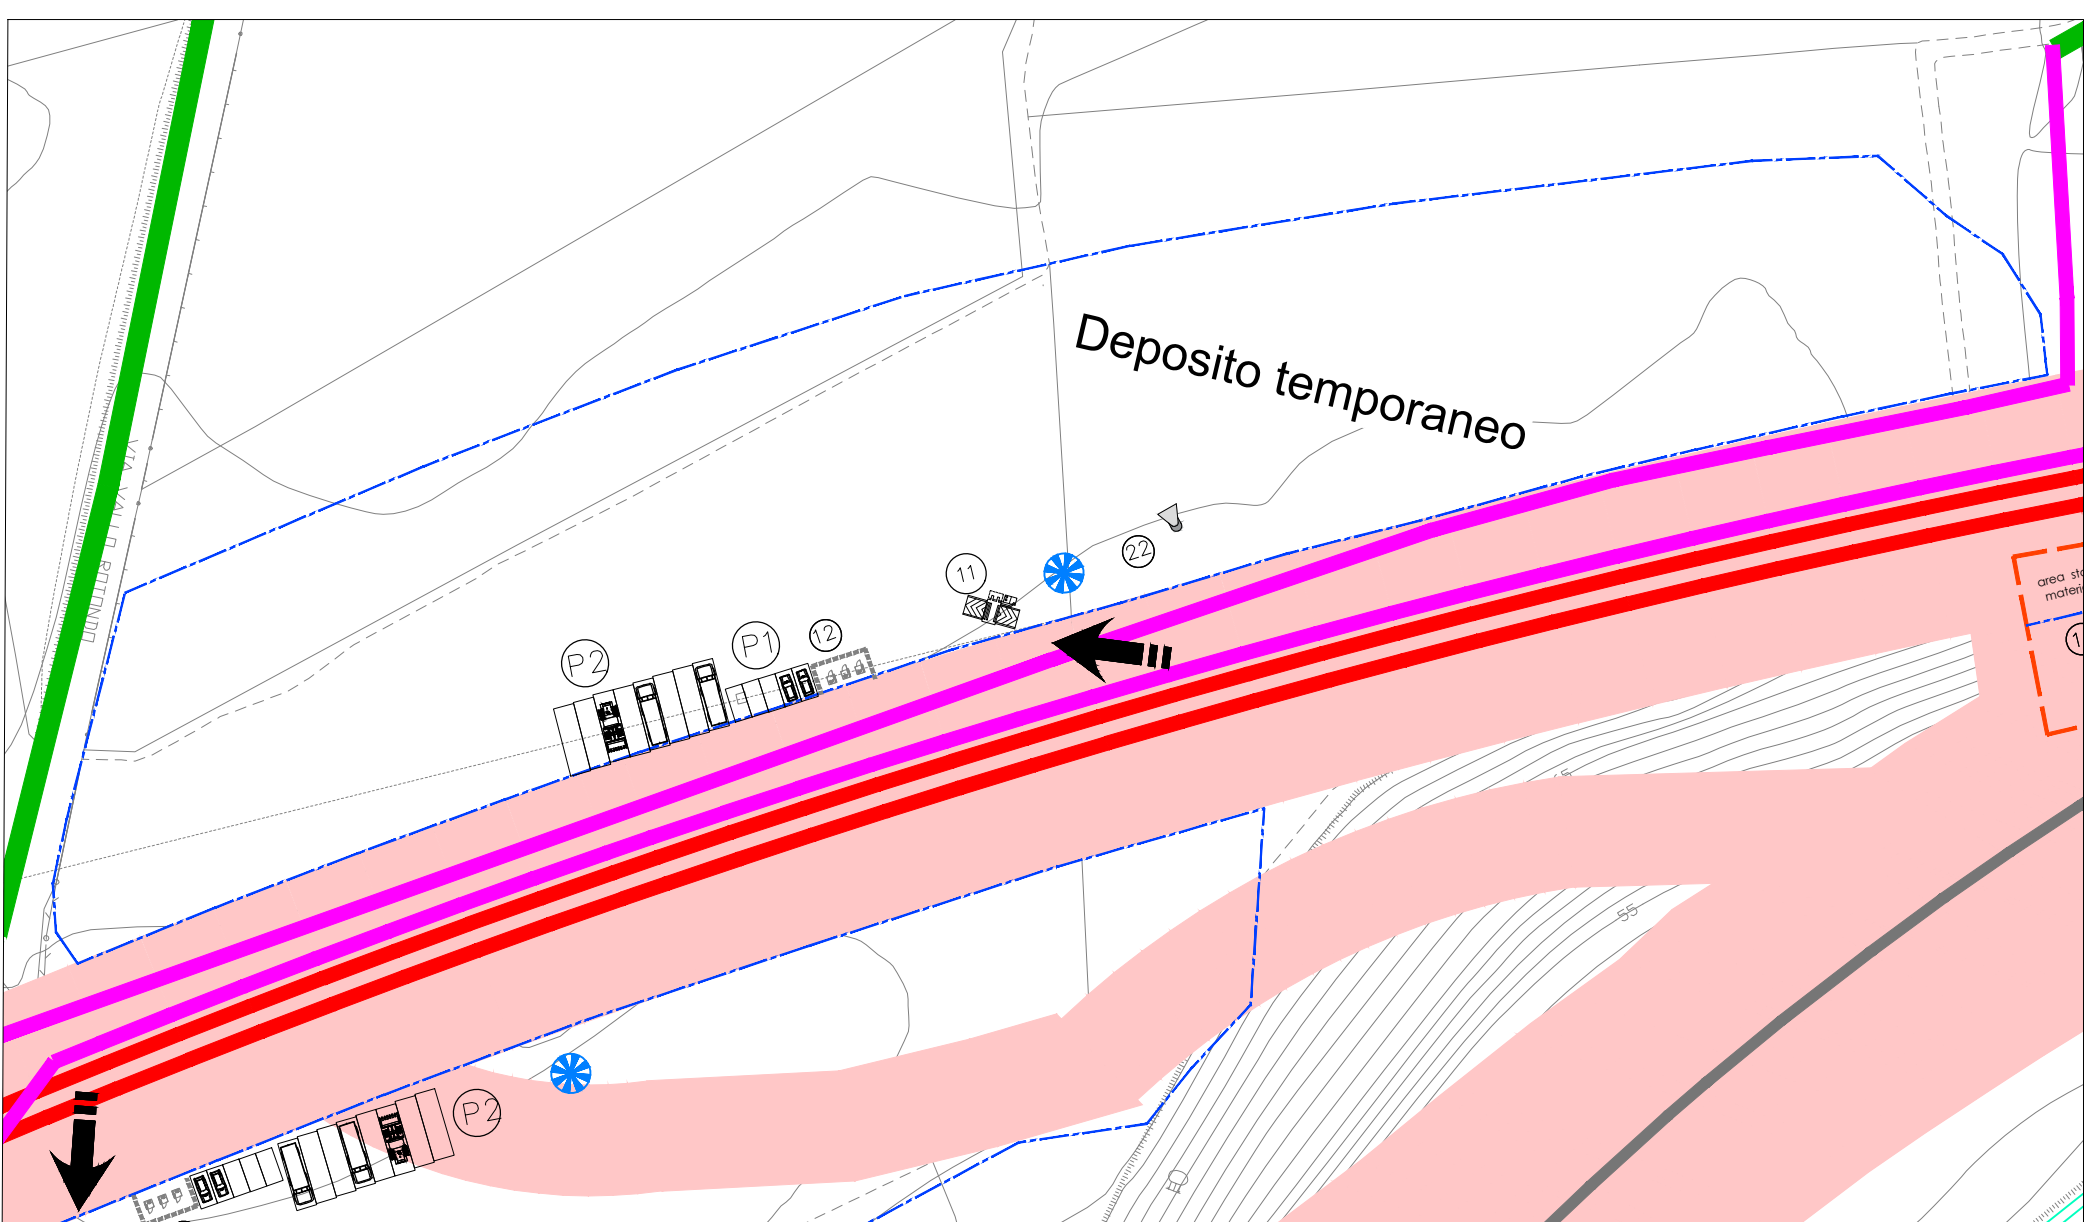

DEPOSITO TEMPORANEO DT6L1

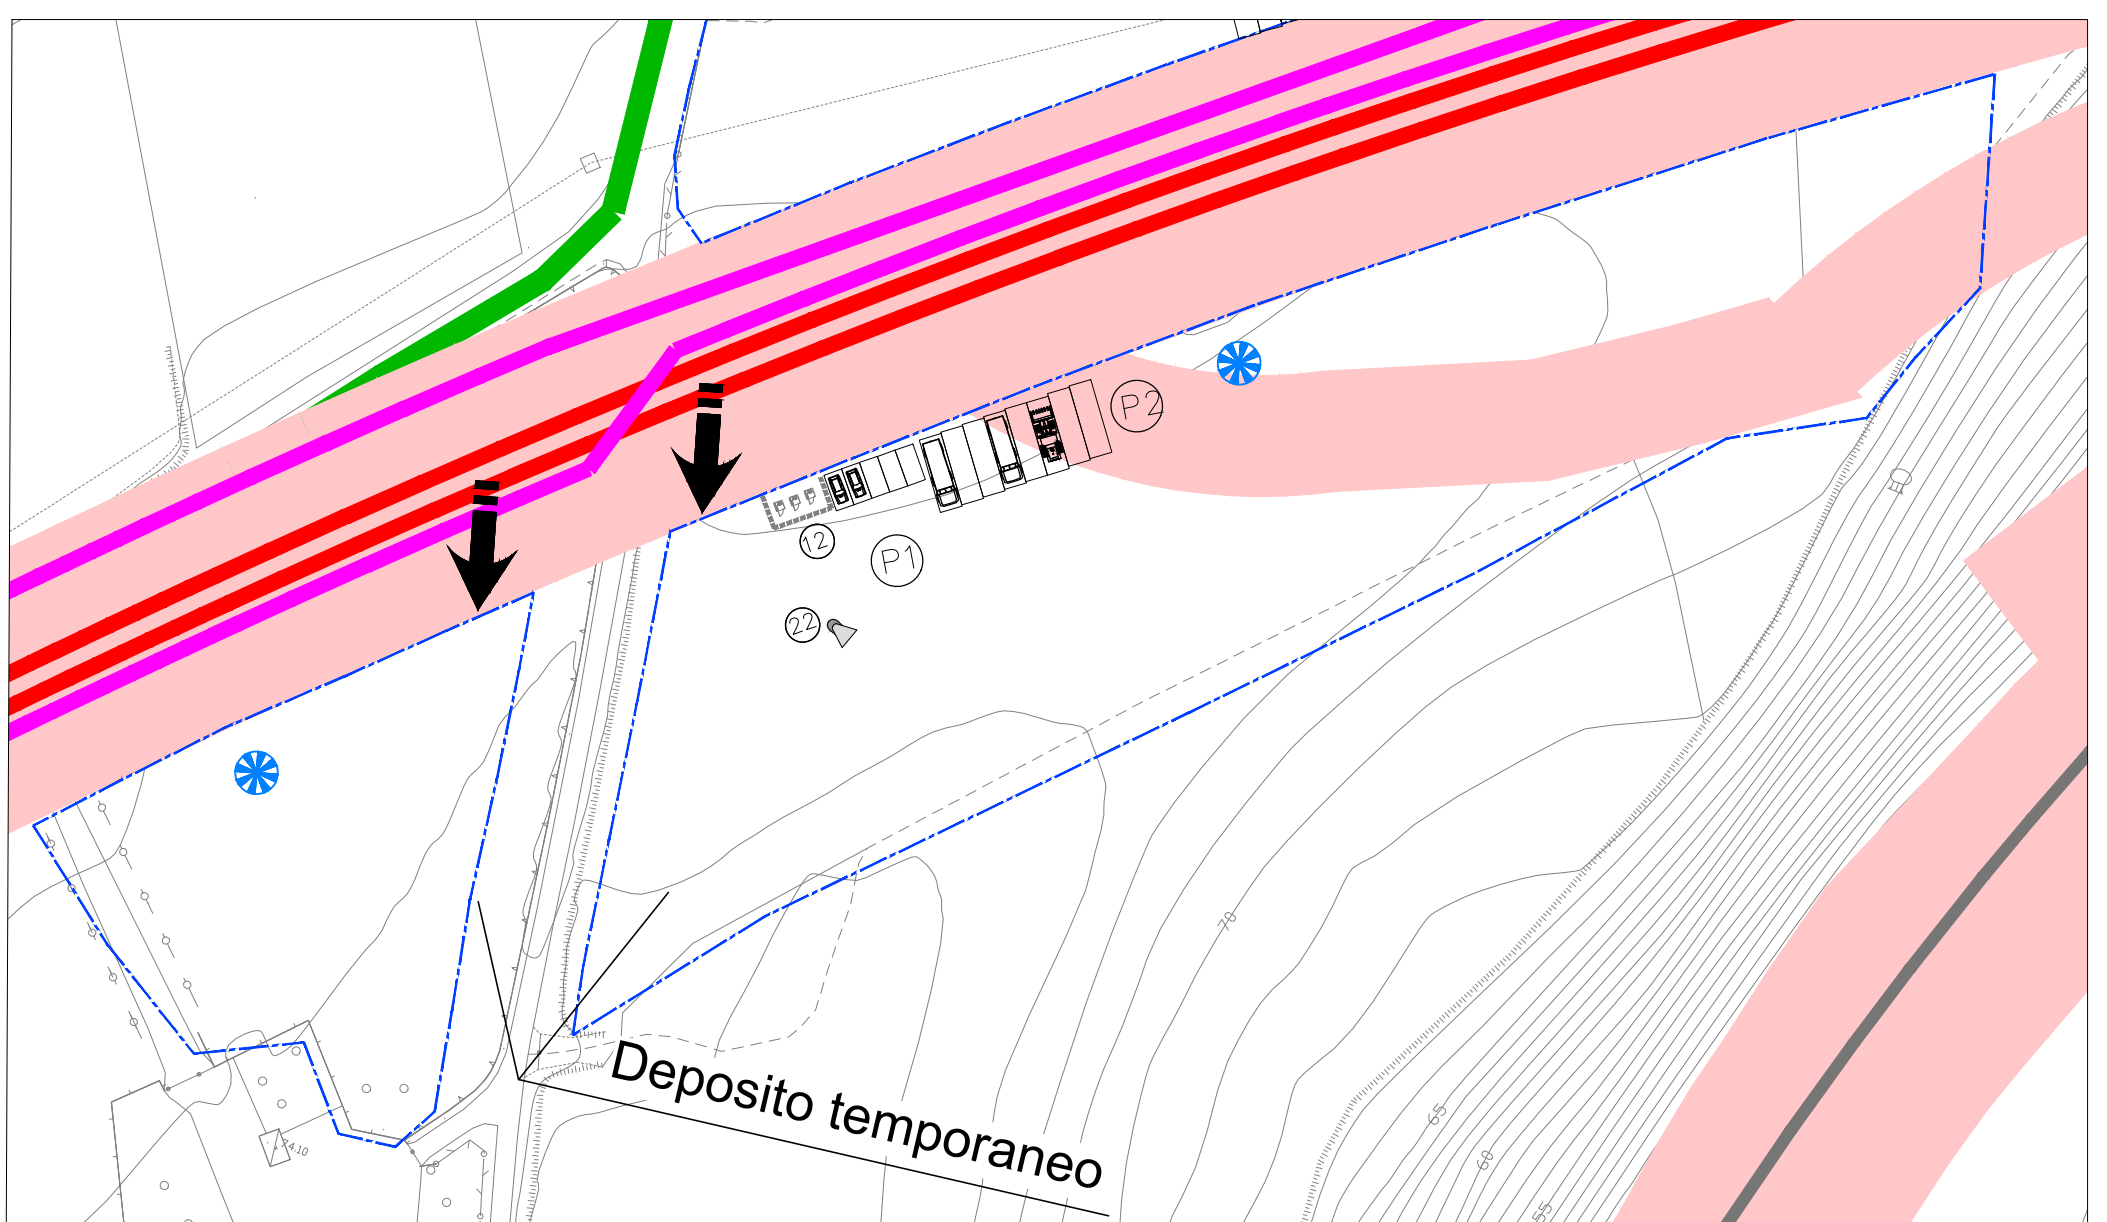

LEGENDA CARTELLONISTICA D.LGS 81/08 E S.M.I. containing various safety signs and symbols.

Legend for site facilities and equipment, including icons for guardrail, offices, and storage.

Legend for fencing and delimitation types, including PVC net, paneling, and Jersey net.

Administrative section including logos for RFI, Italfer, Pizzarotti, Ghella, Itinera, Salcef, and Edisinfrastrutture.

Project information and approval table with columns for revision, description, date, and status.

SCALA 1:1000