


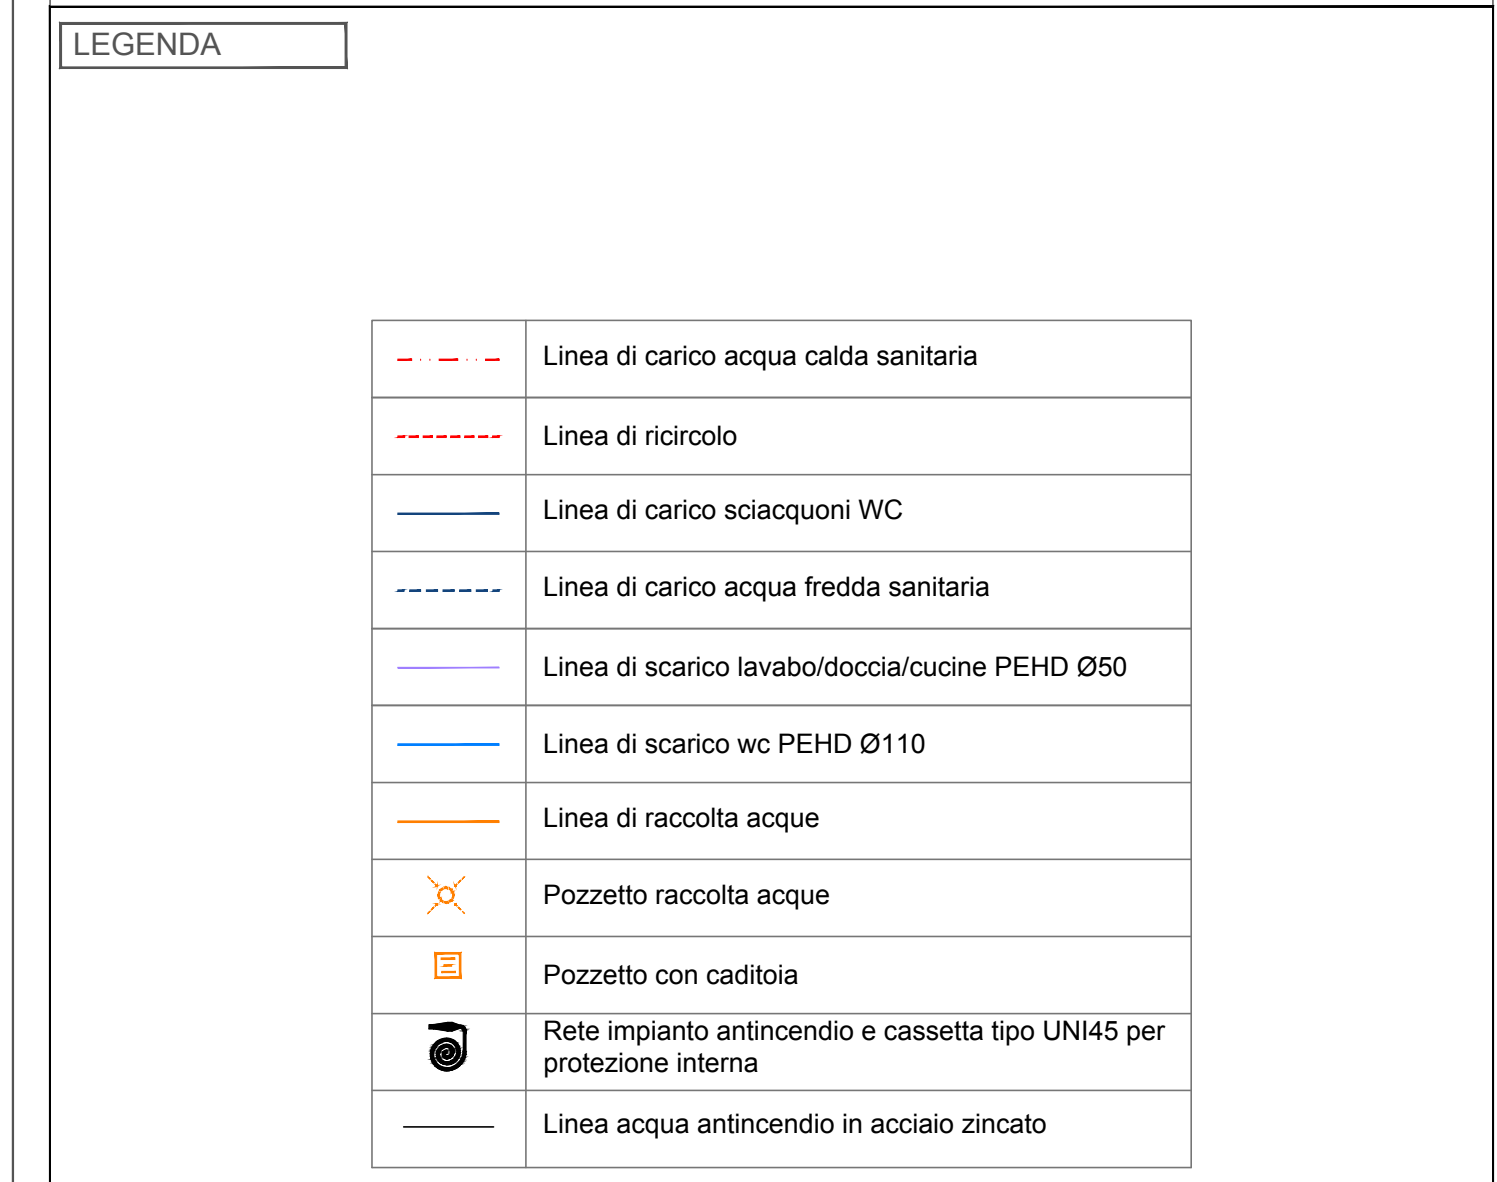

NOTE

LEGENDA

- ① Tubo in PEHD - mm 110
- ② Sifone - mm 110
- ③ Pozzetto pesante prefabbricato in cls
- ④ Chiusino
- ⑤ Braga in PEHD 45° con diamazione 110 mm

Technical drawing of a bathroom layout. The overall dimensions are 1800 mm in width and 1800 mm in depth. The layout includes a toilet, a sink, and a bathtub. The toilet is positioned in the upper left corner, with a width of 400 mm and a depth of 400 mm. The sink is located below the toilet, with a width of 400 mm. The bathtub is positioned in the lower right corner, with a width of 850 mm and a depth of 300 mm. The drawing shows the placement of the fixtures and the dimensions of the room and fixtures.

A line drawing of a shower stall. On the left, there is a built-in seat with a backrest. The walls are covered in a grid pattern representing tiles. A grab bar is mounted on the wall above the seat. In the center, there is a shower head on a vertical pole with a horizontal bar across it. Another grab bar is mounted on the wall to the right of the shower head. The floor is a solid base.

IL CONCESSIONARIO



AUTOSTRADA REGIONALE CISPADANA

DEL CASELLO DI REGGIOLO-ROLO SULLA 22
AL CASELLO DI FERRARA SUD SULLA A13

CODICE C.U.P. E81808000060009



AUTOSTRADA REGIONALE CISPADANA


PROGETTO DEFINITIVO

IMPIANTI TECNICI

EDIFICI E BARRIERE DI ESAZIONE


SAN FELICE SUL PANARO - FINALE EMILIA

PLANIMETRIA IMPIANTO IDRICO SANITARIO CSA - PIANO TERRA

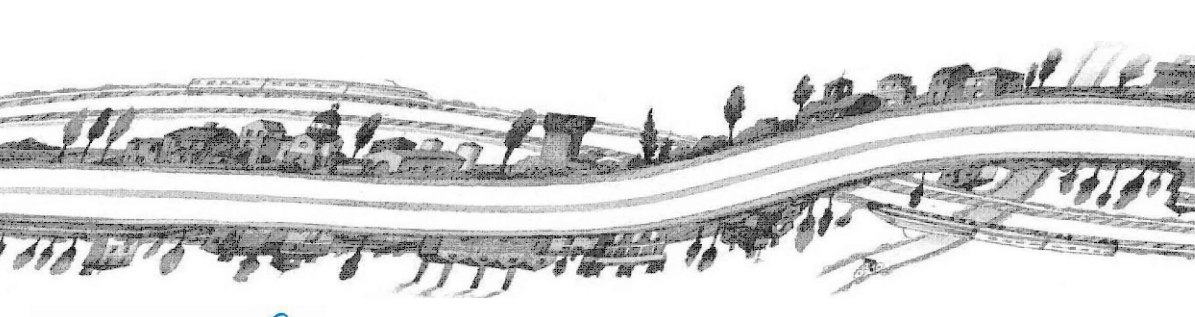

IL PROGETTISTA

Ing. **Adolfo Lucarelli**
Albo Ingeg. Romagna 6669

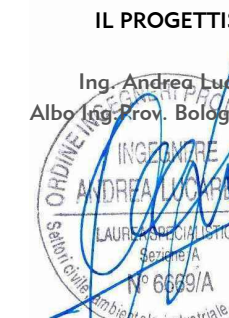


RESPONSABILE INTEGRAZIONE PRESTAZIONI SPECIALISTICHE

Ing. **Antonio Anania**
Albo Ing. Perugia n° 42574

IL CONCESSIONARIO

Autostada Regionale Cispadana S.p.A. - Presidente Giovanni Pastorelli

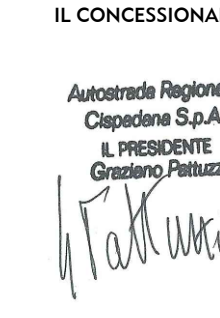

Dott. Ing. Antonio Anania
IMPRESA TOZZAROTTI & C. S.p.A.
Ingegneri Associati di Perugia e Casale

G					
F					
E					
D					
C					
B	01.08.2019	EMISSIONE PER OTTEMPERANZA DECRETO VITA DEL 25.07.2017	Frassinetti	Lucarelli	Anania
A	17.04.2012	EMISSIONE	Frassinetti	Fazio	Salsi
REV.	DATA	DESCRIZIONE	REDAZIONE	CONTROLLO	APPROVAZIONE

IDENTIFICAZIONE ELABORATO

NUM. PROG.	FIDE	LOTE	GRUPPO	CODICE OPEN ME	TIPO DI OPEN	MATE	TIPO LAVORAZI	PROCESSO	RIT.
4583	PD	0	S03	SFB03	0	IM	PI	14	B

DATA AGOSTO 2019

SCALA 1:50

IL PRESENTE DOCUMENTO NON POTRE' ESSERE COPIATO, RIPRODOTTO O TRAMUTATO PARZIALMENTE, O TOTALE O IN PARTE, SENZA IL CONSENSO SCRITTO DEL CONCESSIONARIO. QUALI SULLI NON AUTORIZZATI SANE' PRESENTATI A NORMA DI LEGGE