



AP02
Sez. 103
Progr.: 7+240.00
Scala : 1:200
Q.Rif. : 0.00

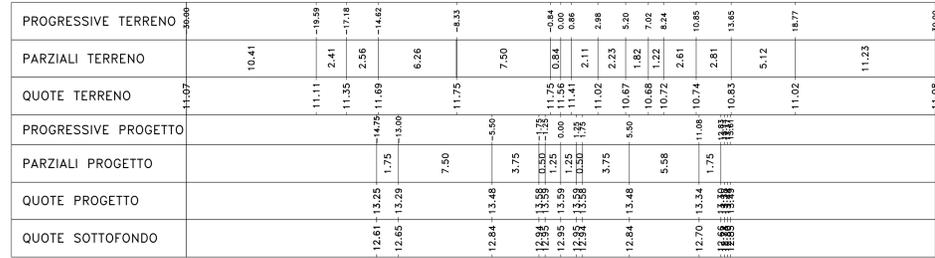


Materiali - Progr.7+240.00		
Materiale	Area (m²)	Vol. (m³)
Rilievato	42.05	733.84
Scavo	0.00	0.00
Scalfito	2.34	43.32
Terrano vegetale	0.00	0.00

AP02
Sez. 107
Progr.: 7+320.00
Scala : 1:200
Q.Rif. : 5.00

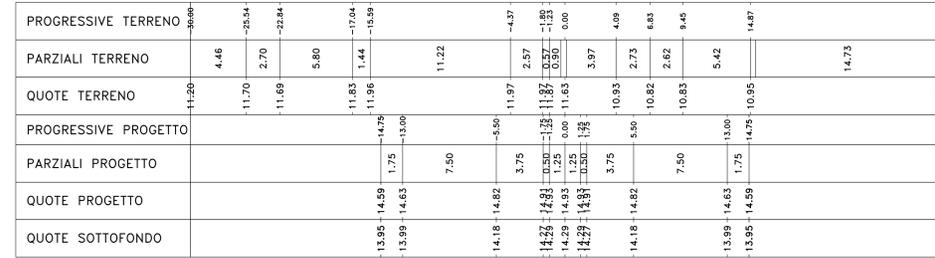


Materiali - Progr.7+320.00		
Materiale	Area (m²)	Vol. (m³)
Rilievato	78.71	1486.08
Scavo	0.00	0.00
Scalfito	2.33	44.53
Terrano vegetale	0.00	0.00

AP02
Sez. 104
Progr.: 7+260.00
Scala : 1:200
Q.Rif. : 0.00

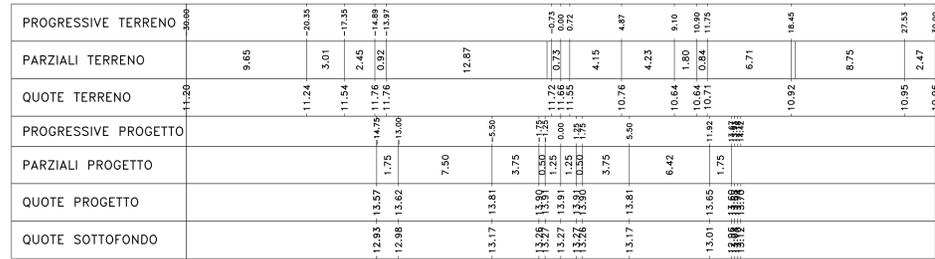


Materiali - Progr.7+260.00		
Materiale	Area (m²)	Vol. (m³)
Rilievato	52.50	945.57
Scavo	0.00	0.00
Scalfito	2.33	44.53
Terrano vegetale	0.00	0.00

AP02
Sez. 108
Progr.: 7+340.00
Scala : 1:200
Q.Rif. : 5.00

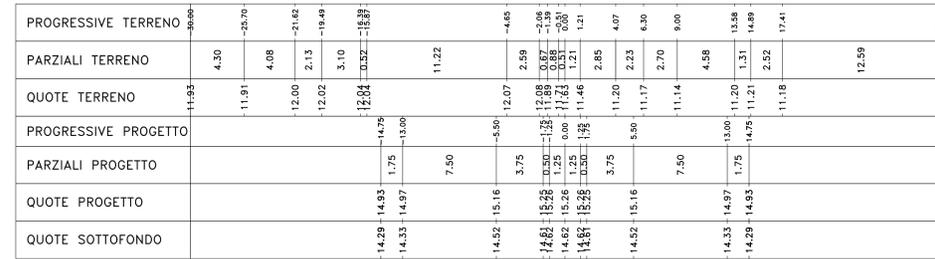


Materiali - Progr.7+340.00		
Materiale	Area (m²)	Vol. (m³)
Rilievato	83.80	1623.09
Scavo	0.00	0.00
Scalfito	2.33	44.53
Terrano vegetale	0.00	0.00

AP02
Sez. 105
Progr.: 7+280.00
Scala : 1:200
Q.Rif. : 0.00

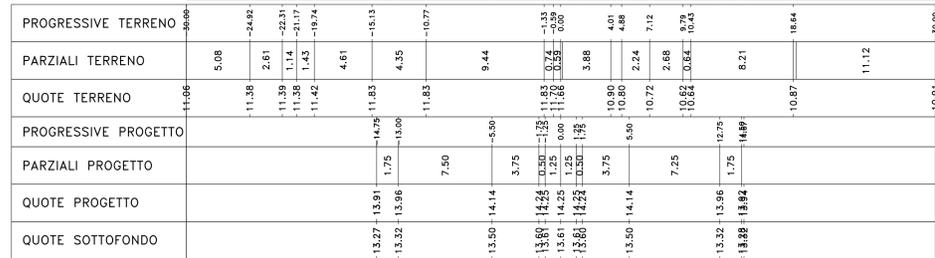

Materiali - Progr.7+280.00		
Materiale	Area (m²)	Vol. (m³)
Rilievato	82.05	1145.51
Scavo	0.00	0.00
Scalfito	2.27	46.18
Terrano vegetale	0.00	0.00

AP02
Sez. 109
Progr.: 7+360.00
Scala : 1:200
Q.Rif. : 5.00

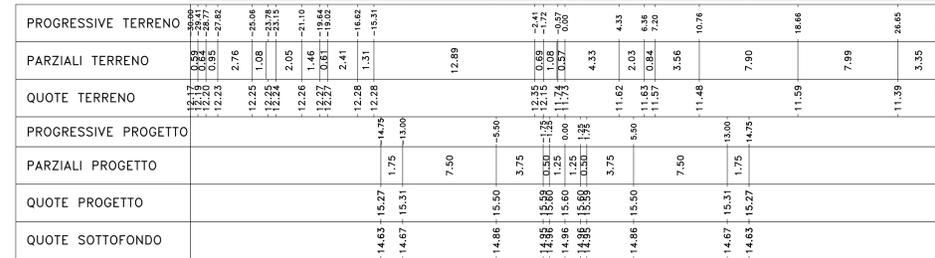

Materiali - Progr.7+360.00		
Materiale	Area (m²)	Vol. (m³)
Rilievato	85.17	1659.66
Scavo	0.00	0.00
Scalfito	1.93	46.44
Terrano vegetale	0.00	0.00

AP02
Sez. 106
Progr.: 7+300.00
Scala : 1:200
Q.Rif. : 0.00

