



AP02  
Sez. 193  
Progr.: 9+040.00  
Scala : 1:200  
Q.Rif. : 10.00

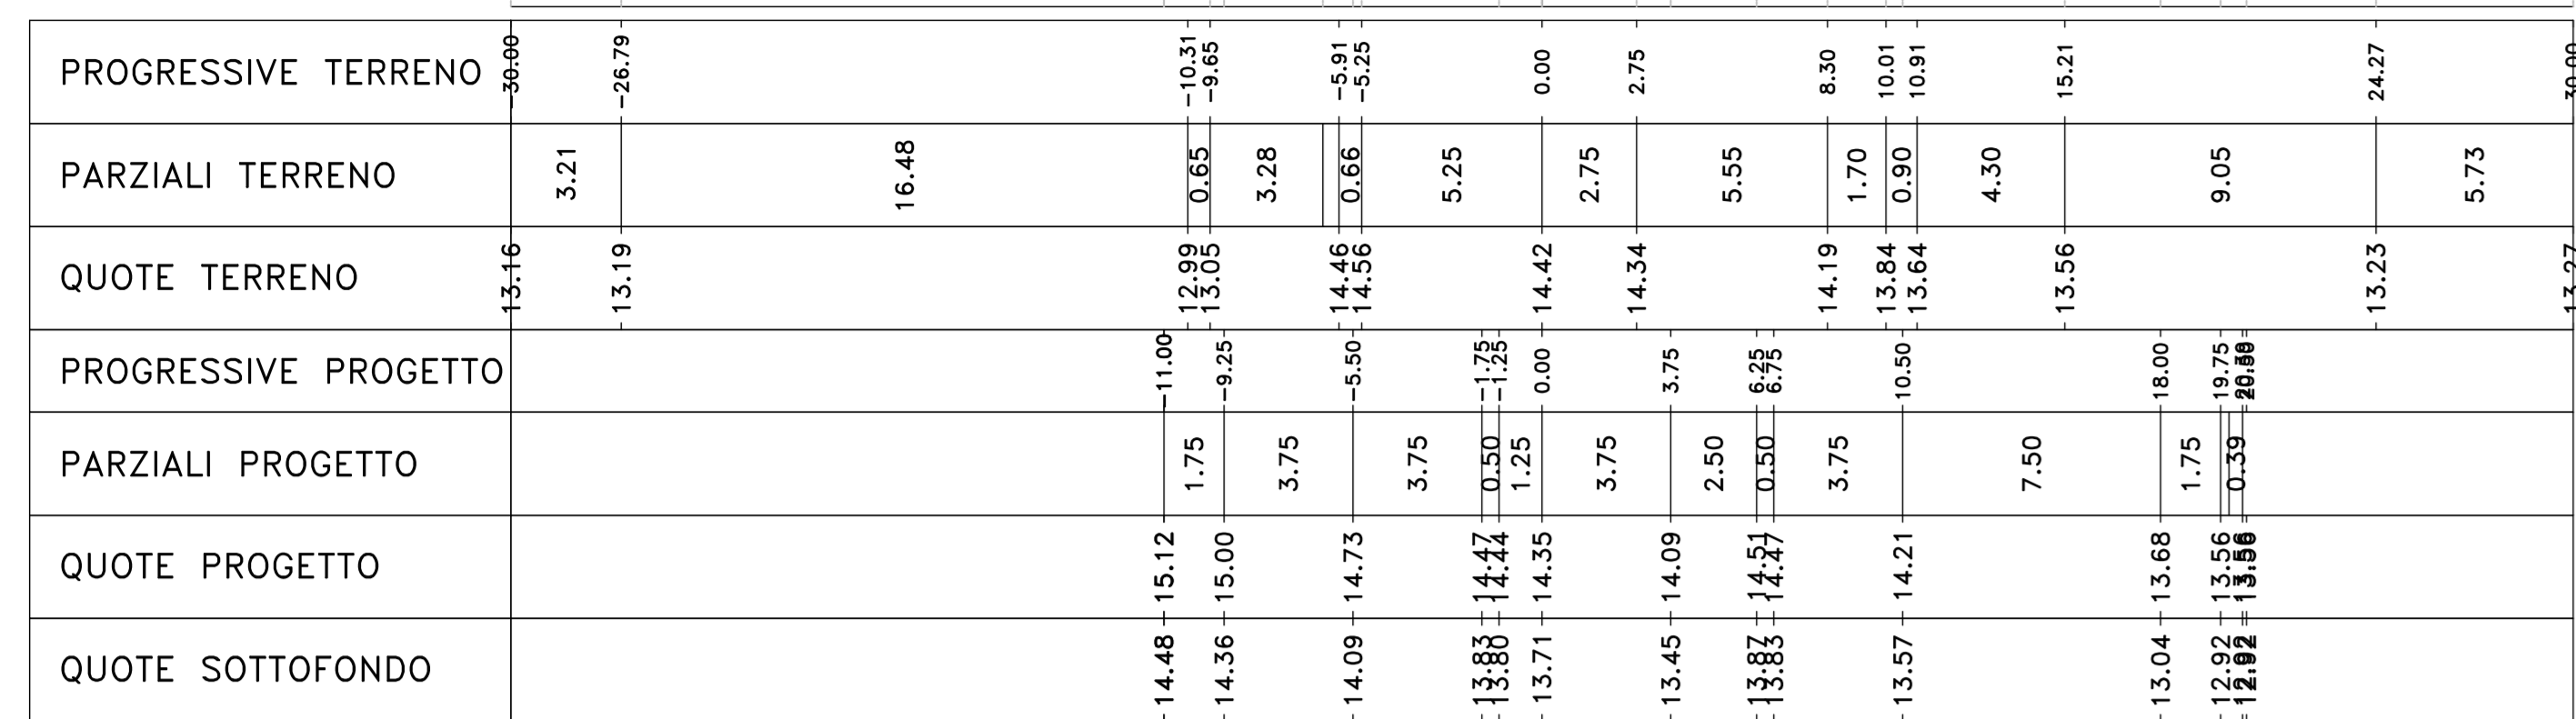


Materiali - Progr.9+040.00		
Materiale	Area (m²)	Vol. (m³)
Rilivato	3.79	43.38
Seno	12.72	234.53
Scallo	2.83	18.81
Terrano vegetale	0.00	0.00

AP02  
Sez. 197  
Progr.: 9+120.00  
Scala : 1:200  
Q.Rif. : 10.00

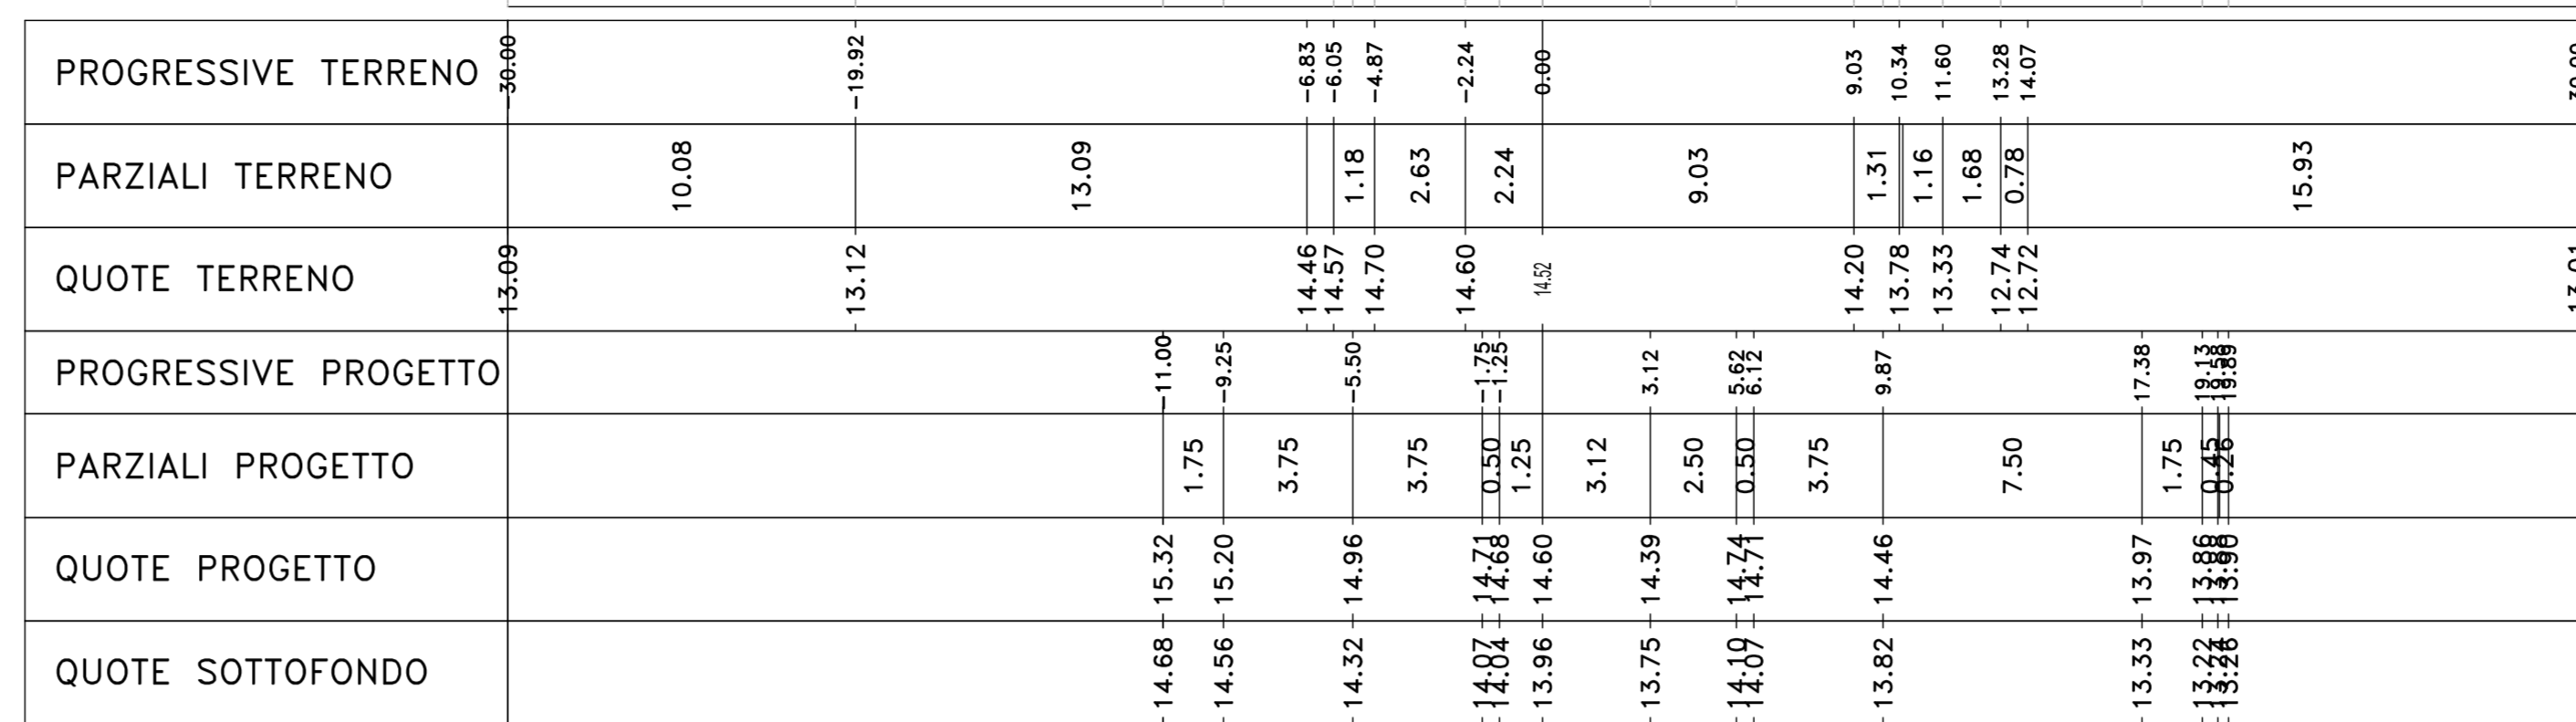

Materiali - Progr.9+120.00		
Materiale	Area (m²)	Vol. (m³)
Rilivato	6.61	70.91
Seno	7.05	163.44
Scallo	3.23	42.38
Terrano vegetale	0.00	0.00

AP02  
Sez. 194  
Progr.: 9+060.00  
Scala : 1:200  
Q.Rif. : 10.00

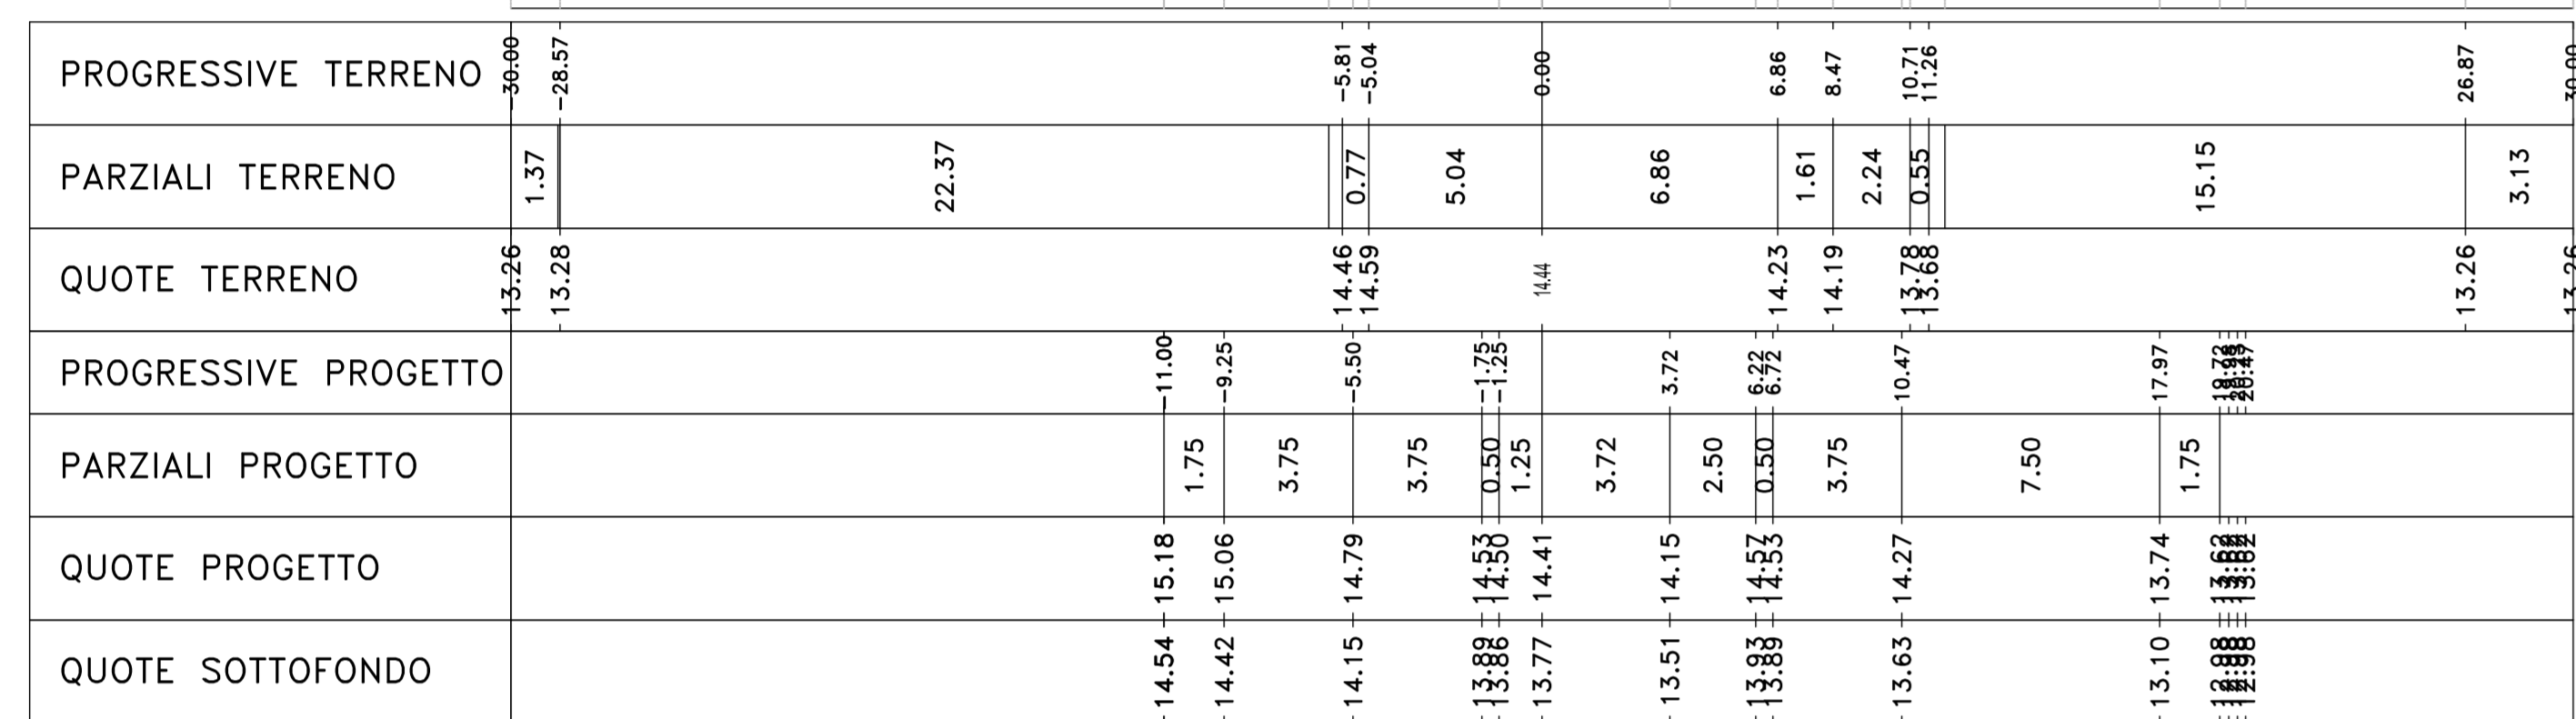

Materiali - Progr.9+060.00		
Materiale	Area (m²)	Vol. (m³)
Rilivato	0.59	44.58
Seno	11.87	243.43
Scallo	3.36	19.21
Terrano vegetale	0.00	0.00

AP02  
Sez. 198  
Progr.: 9+140.00  
Scala : 1:200  
Q.Rif. : 10.00

