



Materiali - Progr.1+460.00

Materiali	Area (m²)	Vol. (m³)
Rilivato	1.08	23.37
Scavo	3.81	111.01
Scalfato	1.42	31.80
Terrano vegetale	0.00	0.00

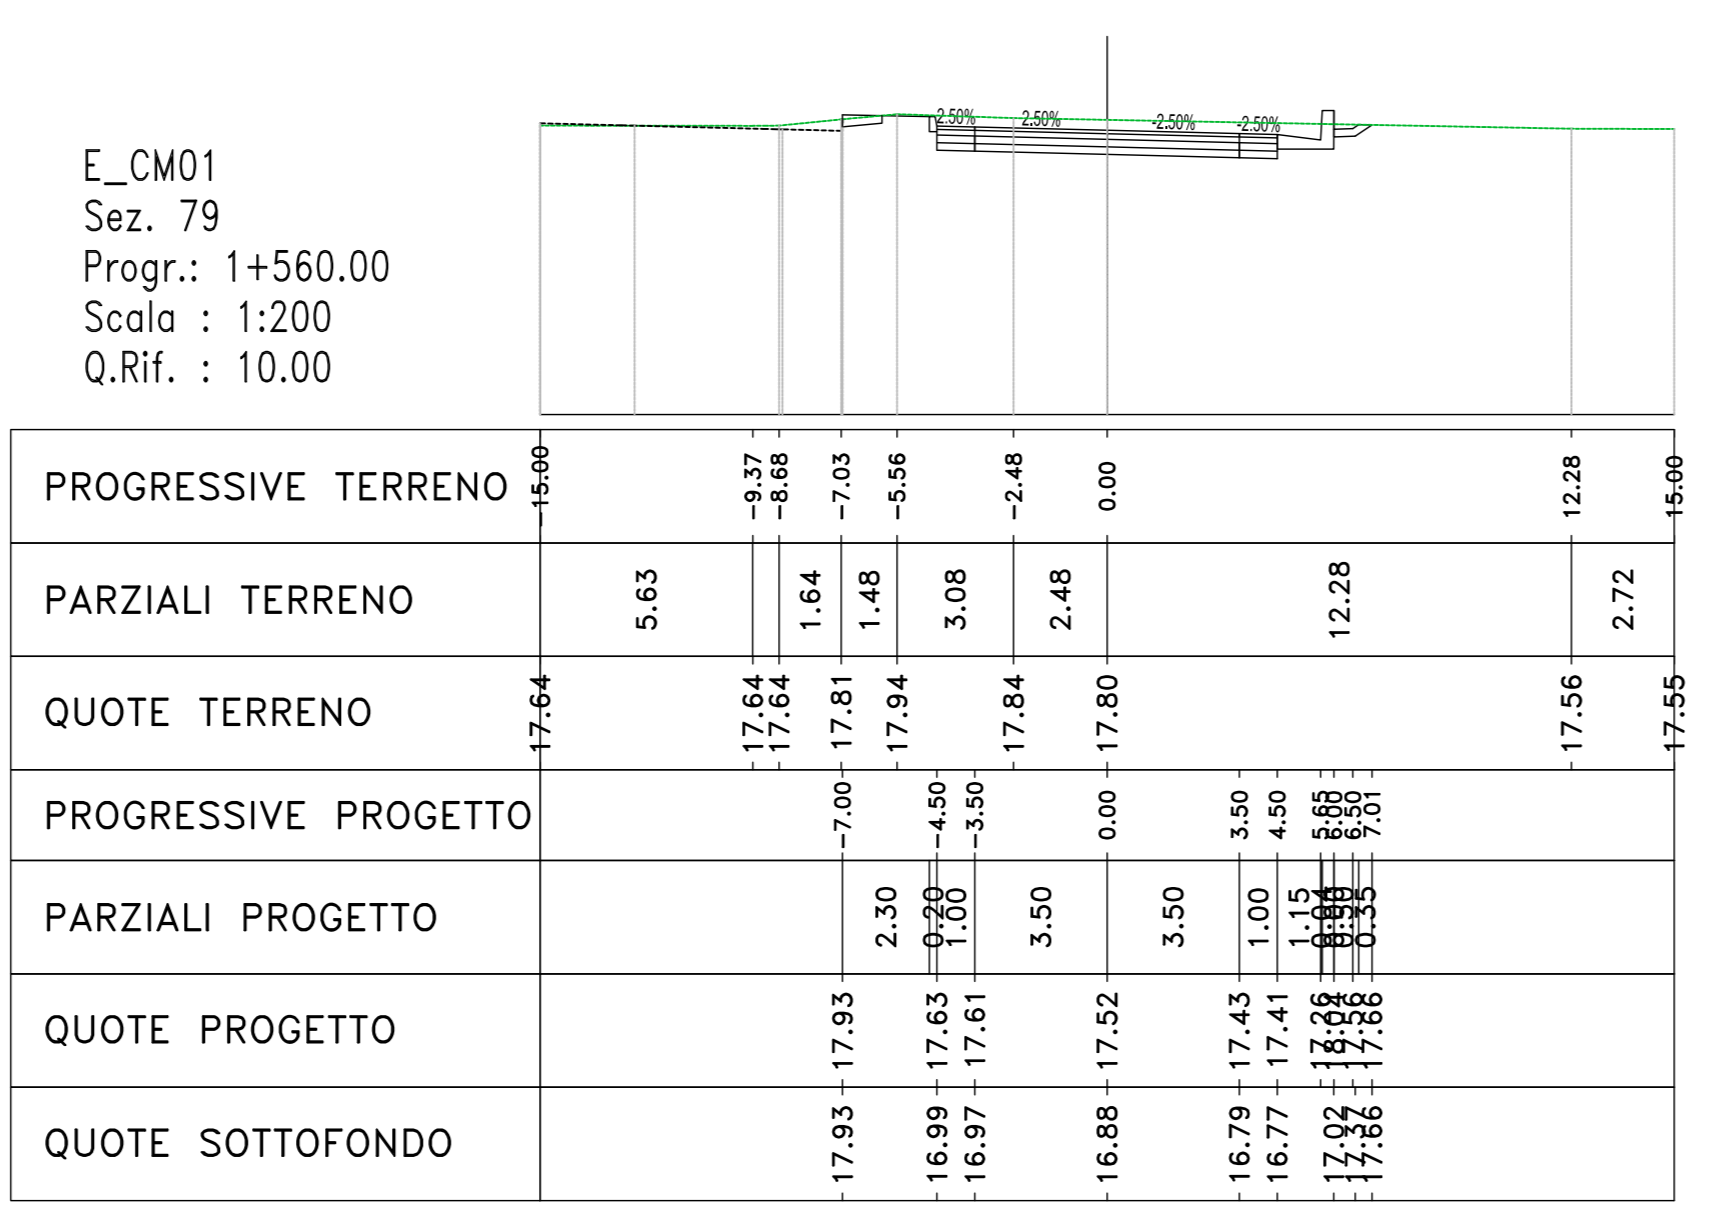


Materiali - Progr.1+560.00

Materiali	Area (m²)	Vol. (m³)
Rilivato	0.06	1.43
Scavo	9.66	181.84
Scalfato	0.33	5.84
Terrano vegetale	0.18	1.79

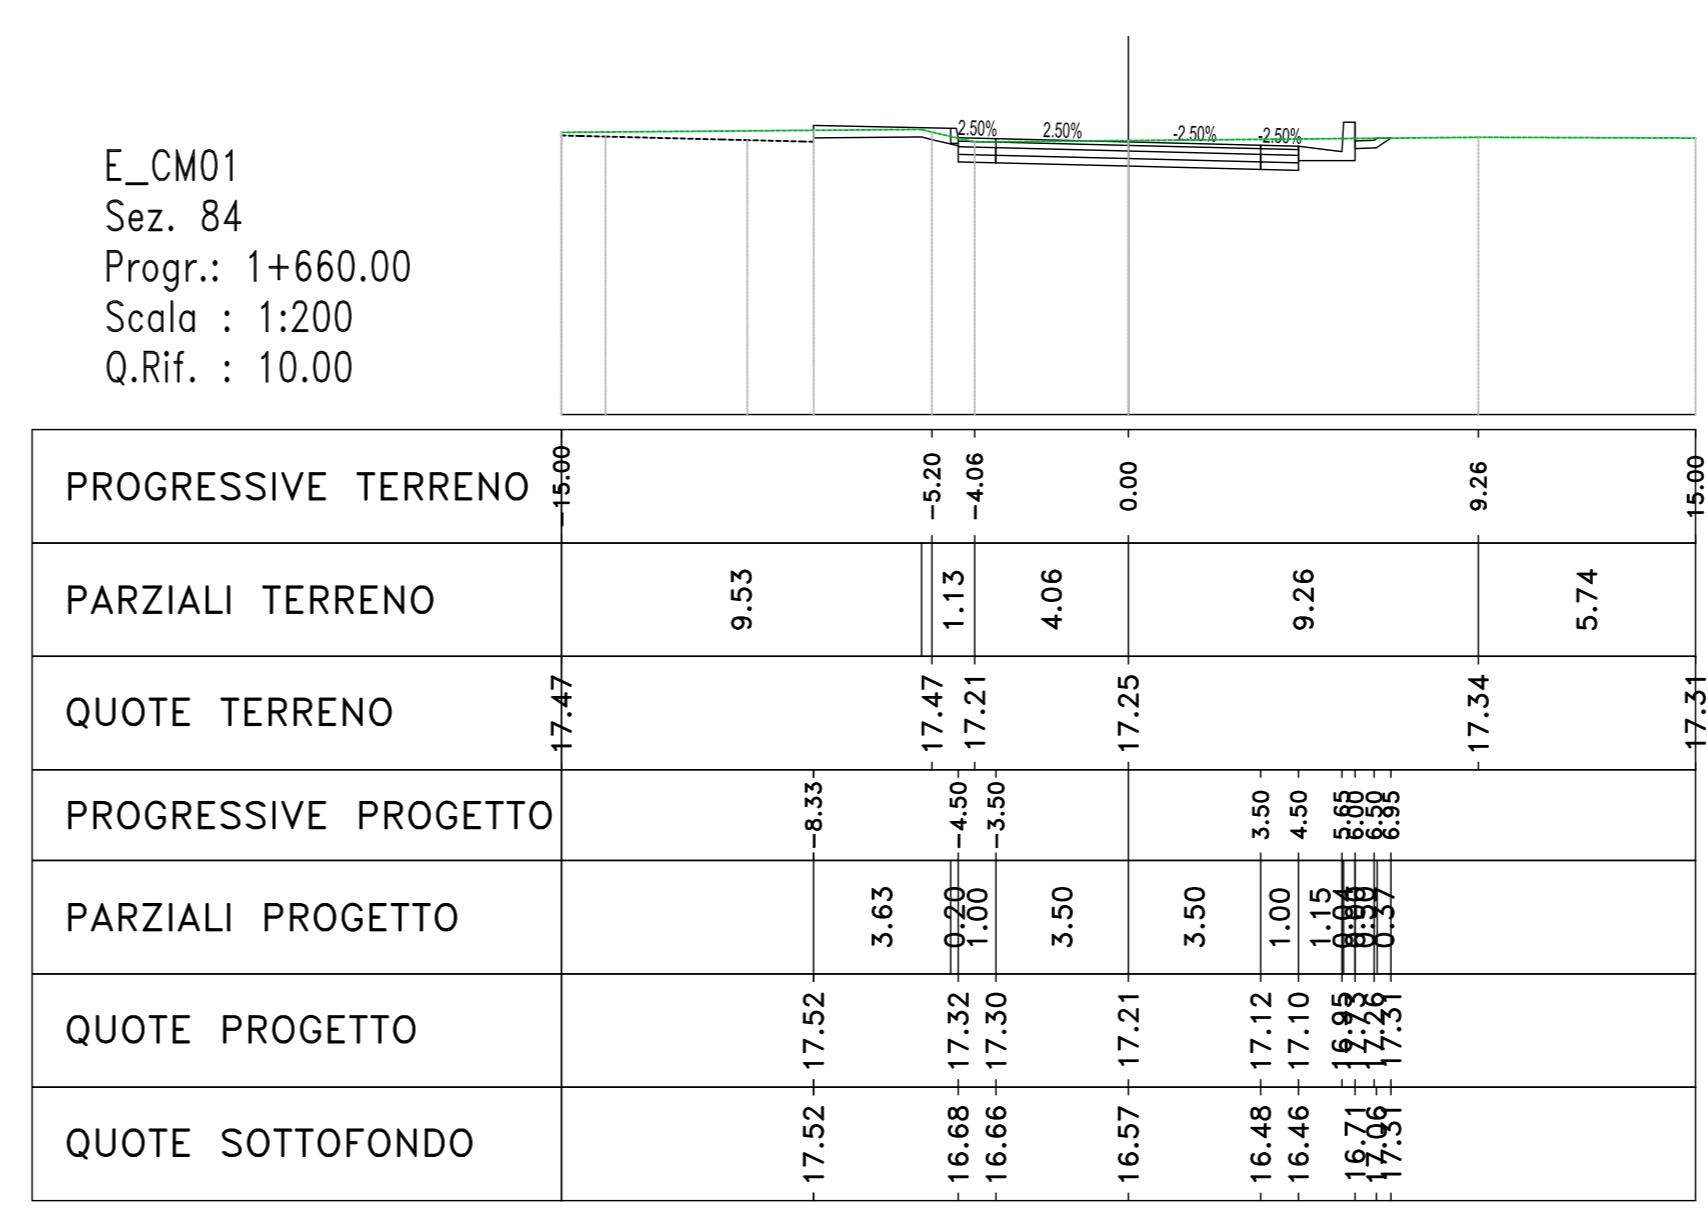


Materiali - Progr.1+660.00

Materiali	Area (m²)	Vol. (m³)
Rilivato	0.35	8.43
Scavo	7.23	136.97
Scalfato	1.87	33.39
Terrano vegetale	0.16	3.08

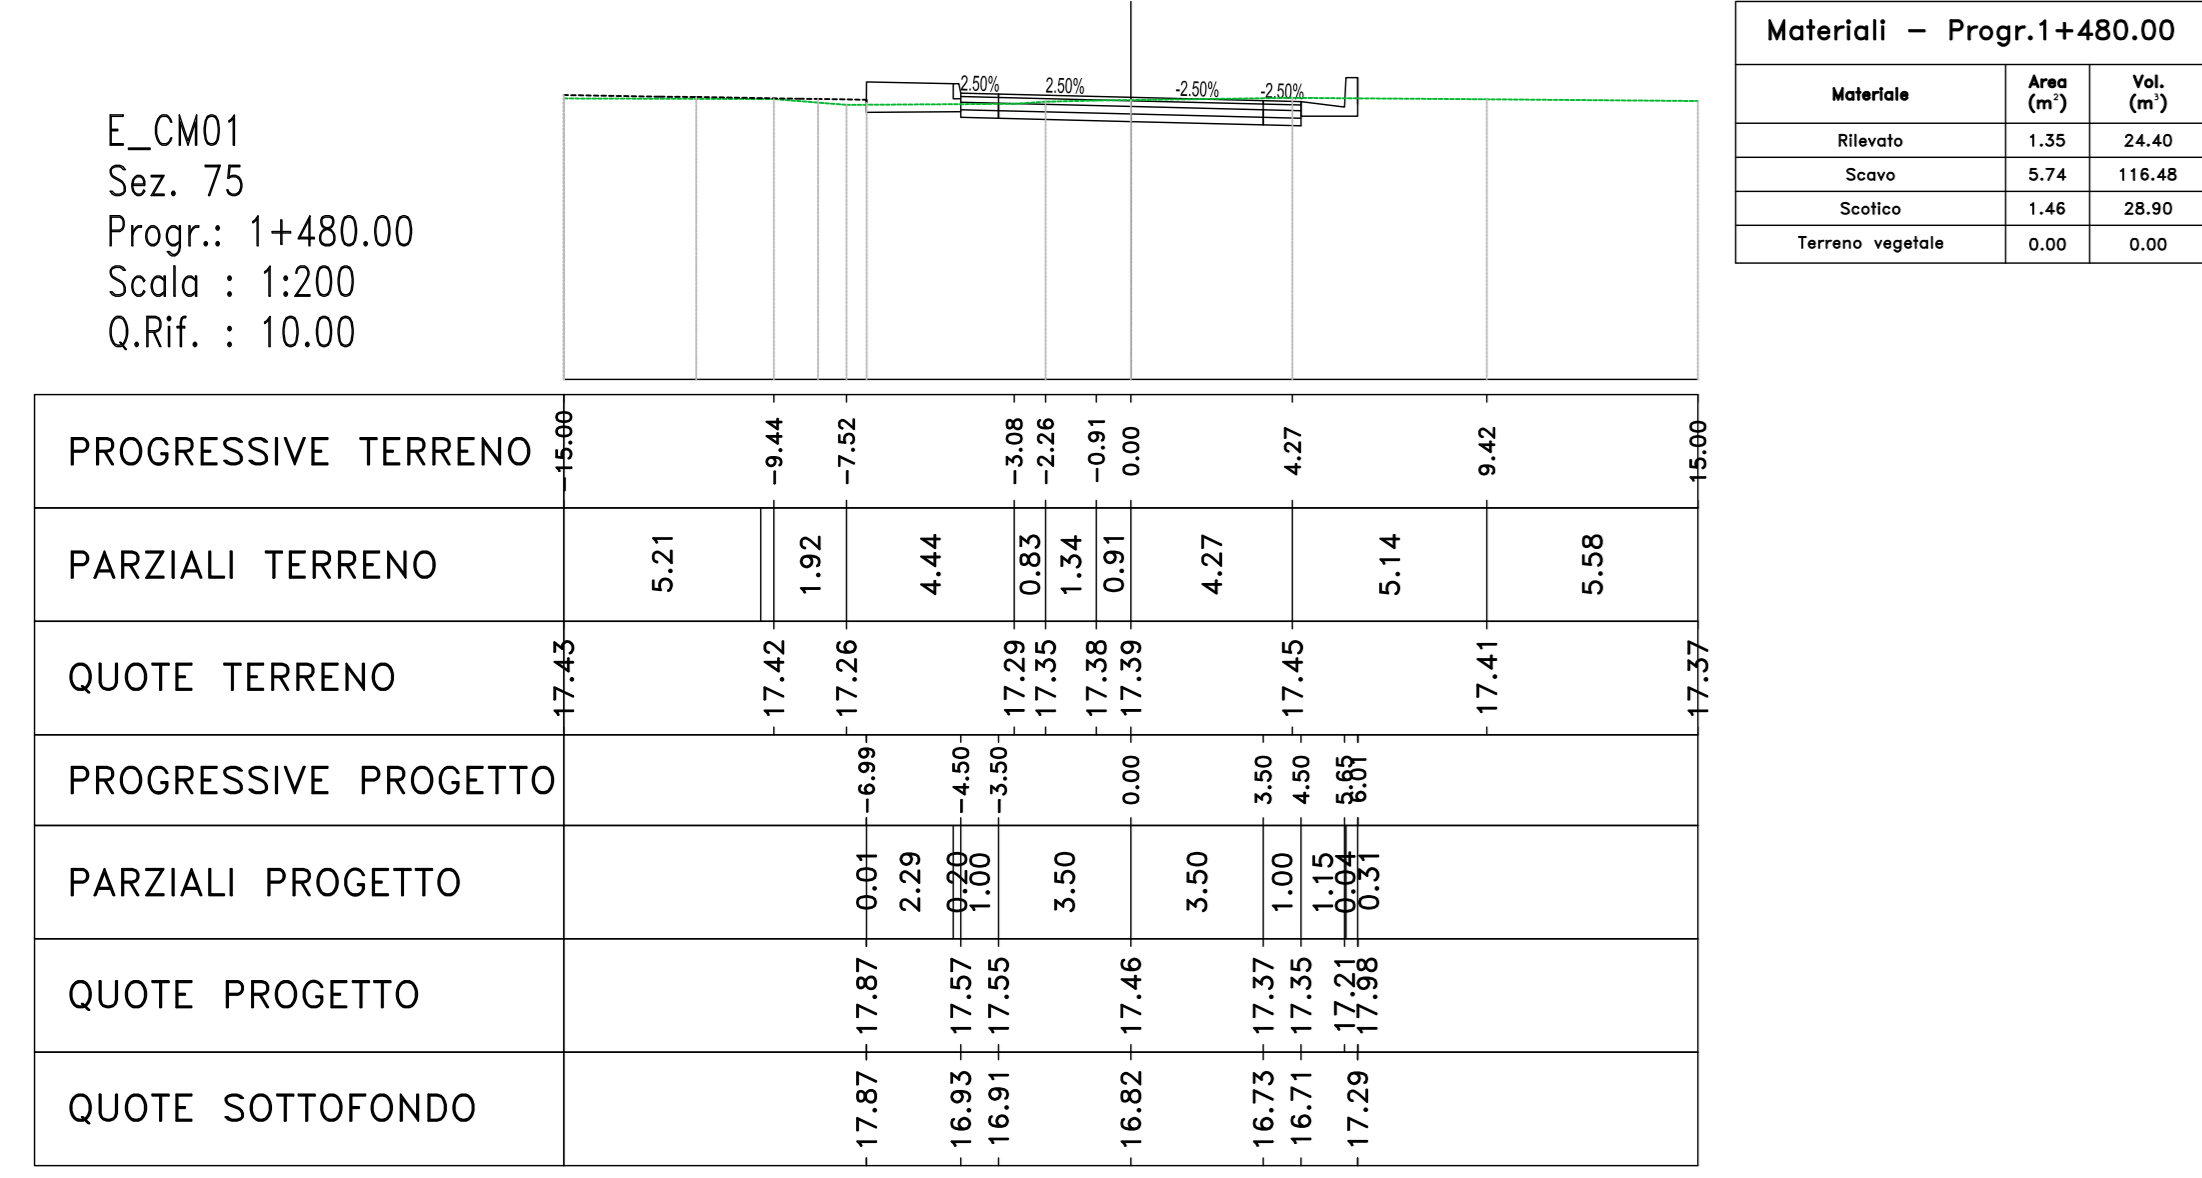


Materiali - Progr.1+480.00

Materiali	Area (m²)	Vol. (m³)
Rilivato	1.35	24.40
Scavo	3.14	116.48
Scalfato	1.44	28.90
Terrano vegetale	0.00	0.00

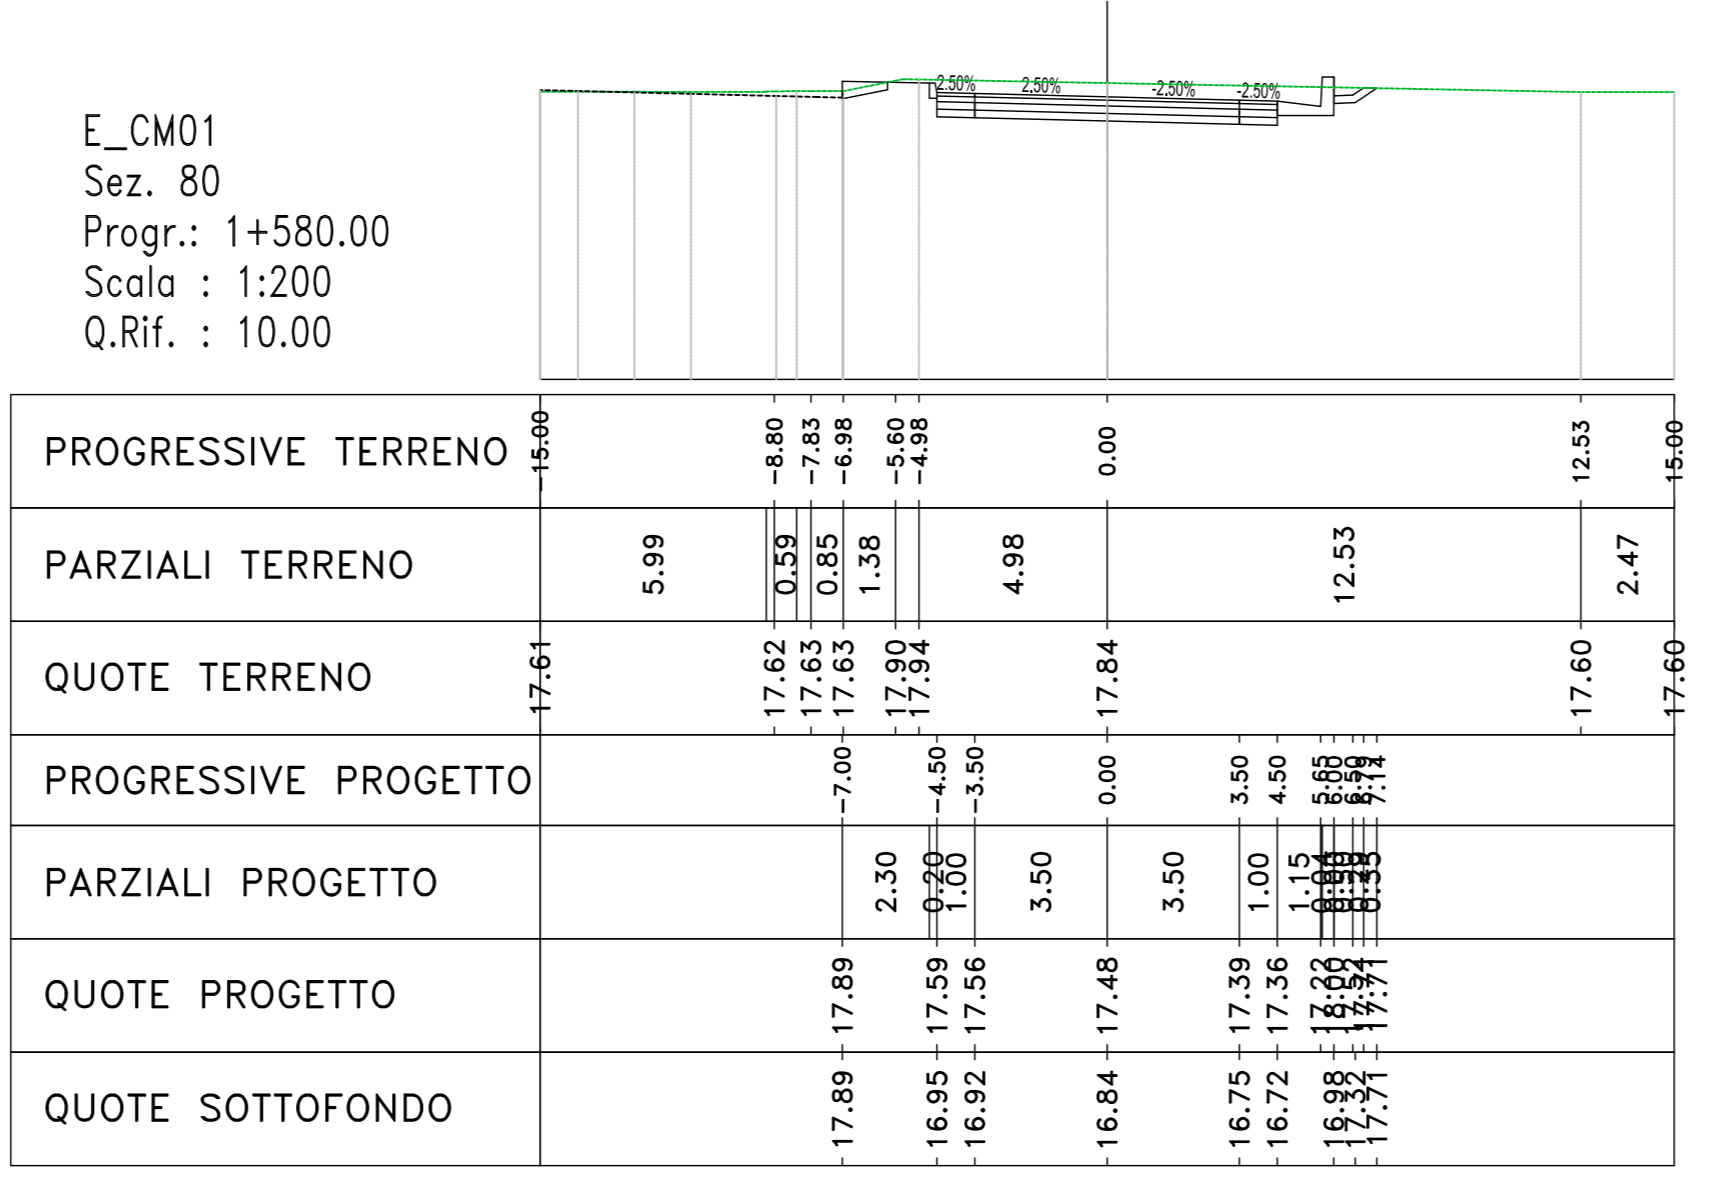

Materiali - Progr.1+580.00

Materiali	Area (m²)	Vol. (m³)
Rilivato	0.16	2.18
Scavo	10.12	203.80
Scalfato	0.41	7.38
Terrano vegetale	0.21	3.89

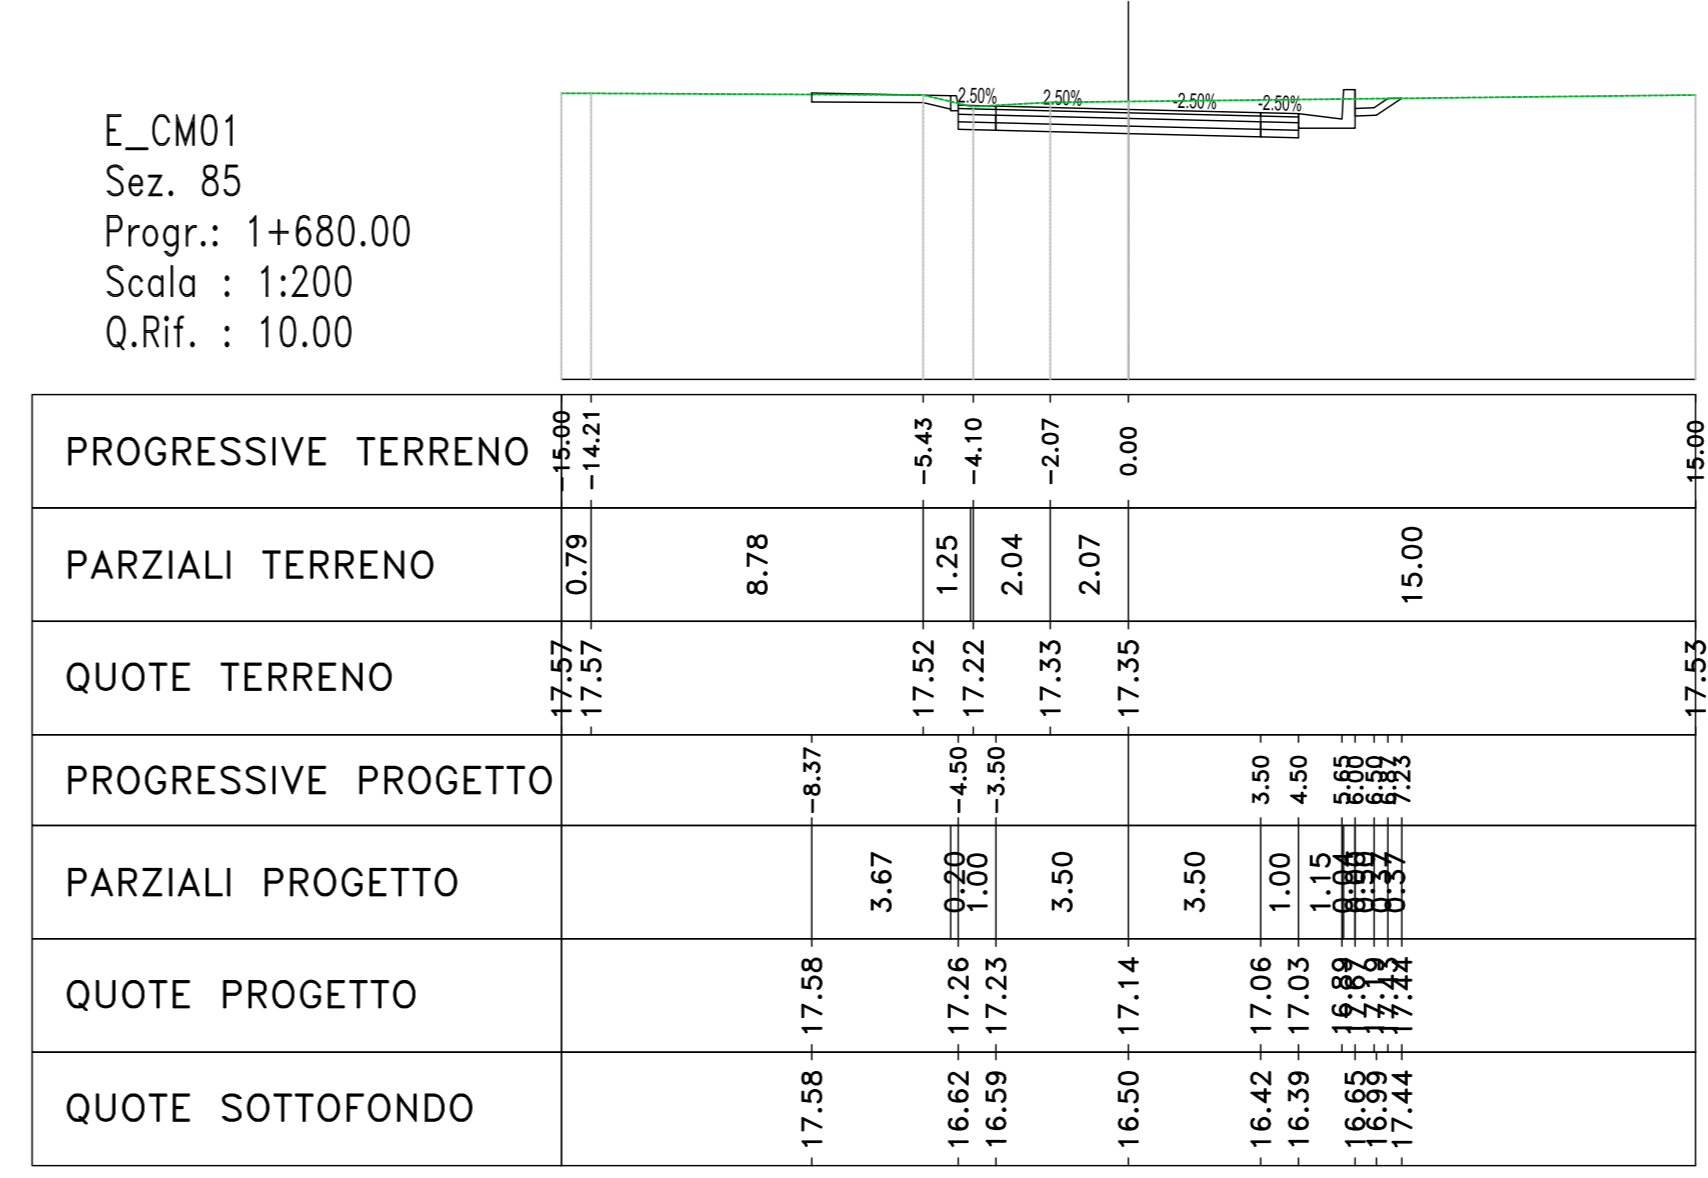

Materiali - Progr.1+680.00

Materiali	Area (m²)	Vol. (m³)
Rilivato	0.11	4.68
Scavo	8.15	163.80
Scalfato	0.07	15.36
Terrano vegetale	0.23	5.94

