




Materiali - Progr.1+280.00		
Materiali	Area (m²)	Vol. (m³)
Materiale	2.30	27.88
Materiale	0.02	0.31
Scavo	2.62	52.58
Terrano vegetale	0.91	18.48

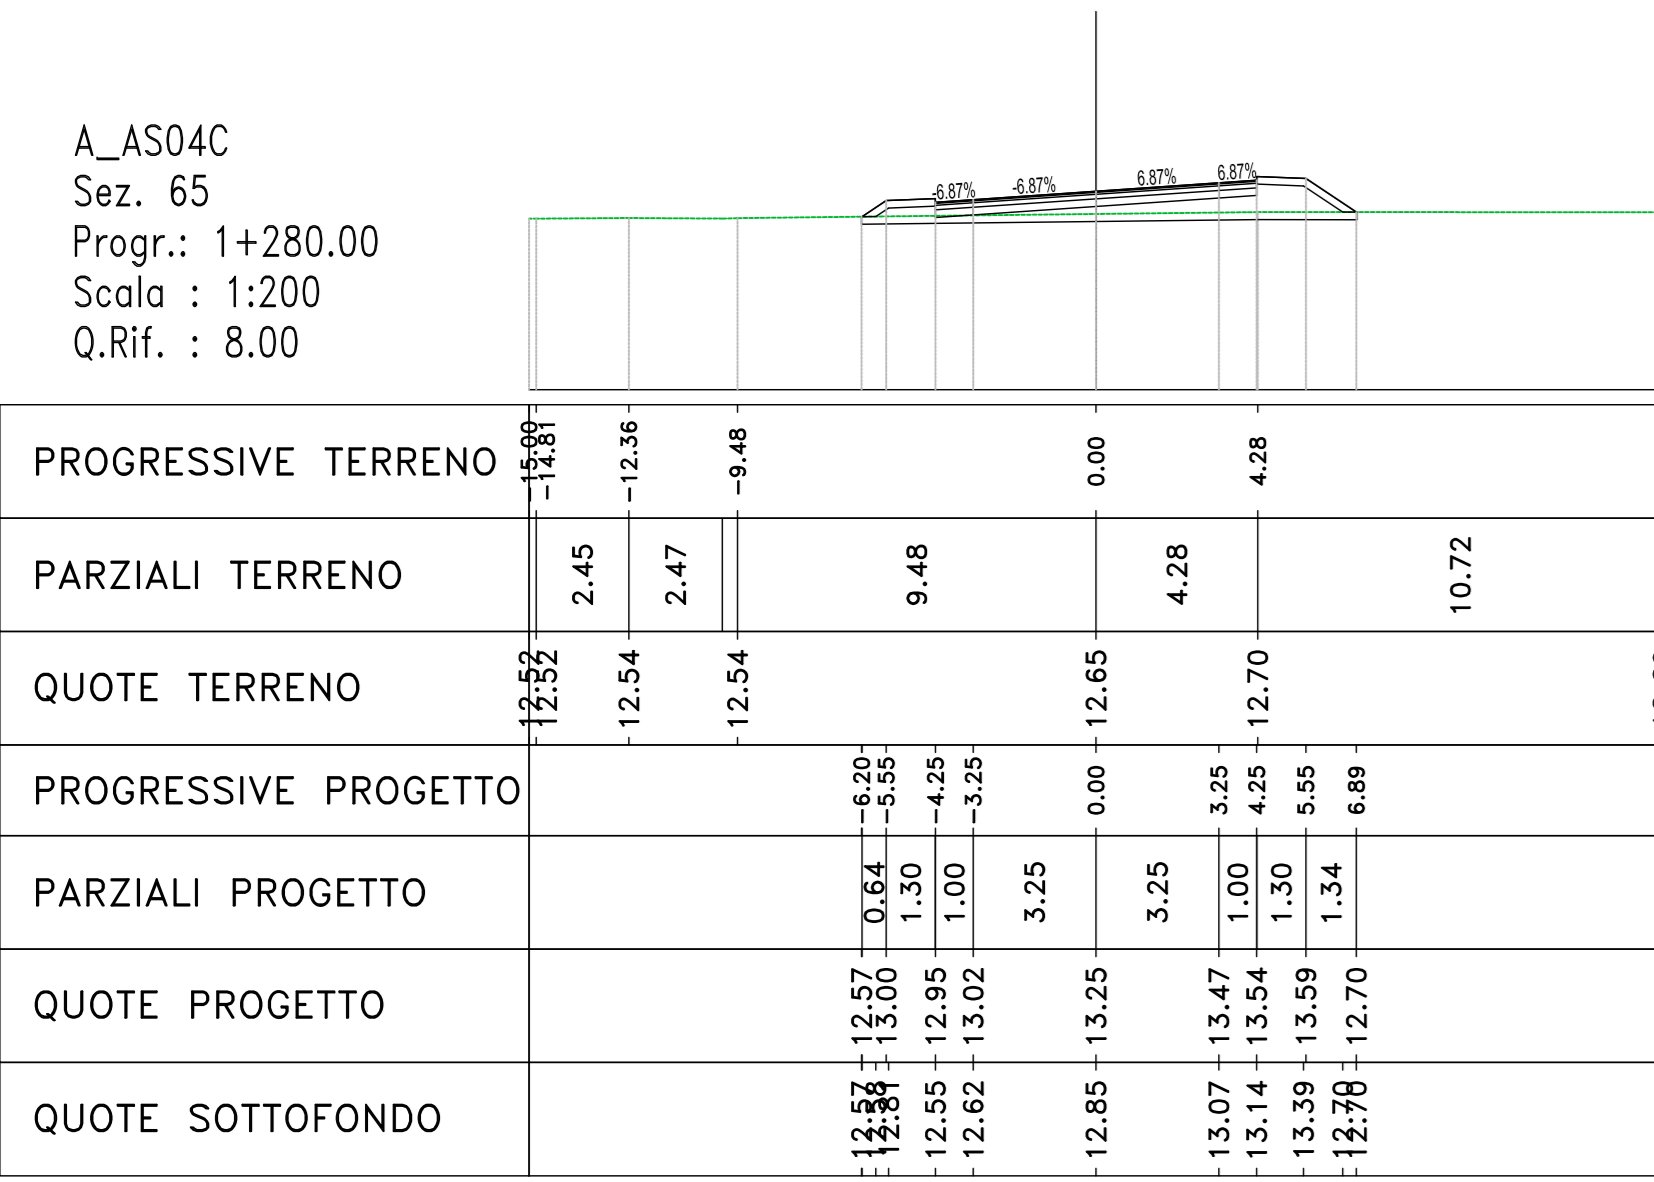


Materiali - Progr.1+360.00		
Materiali	Area (m²)	Vol. (m³)
Materiale	1.71	20.81
Materiale	0.47	1.87
Scavo	2.51	49.91
Terrano vegetale	0.78	12.52

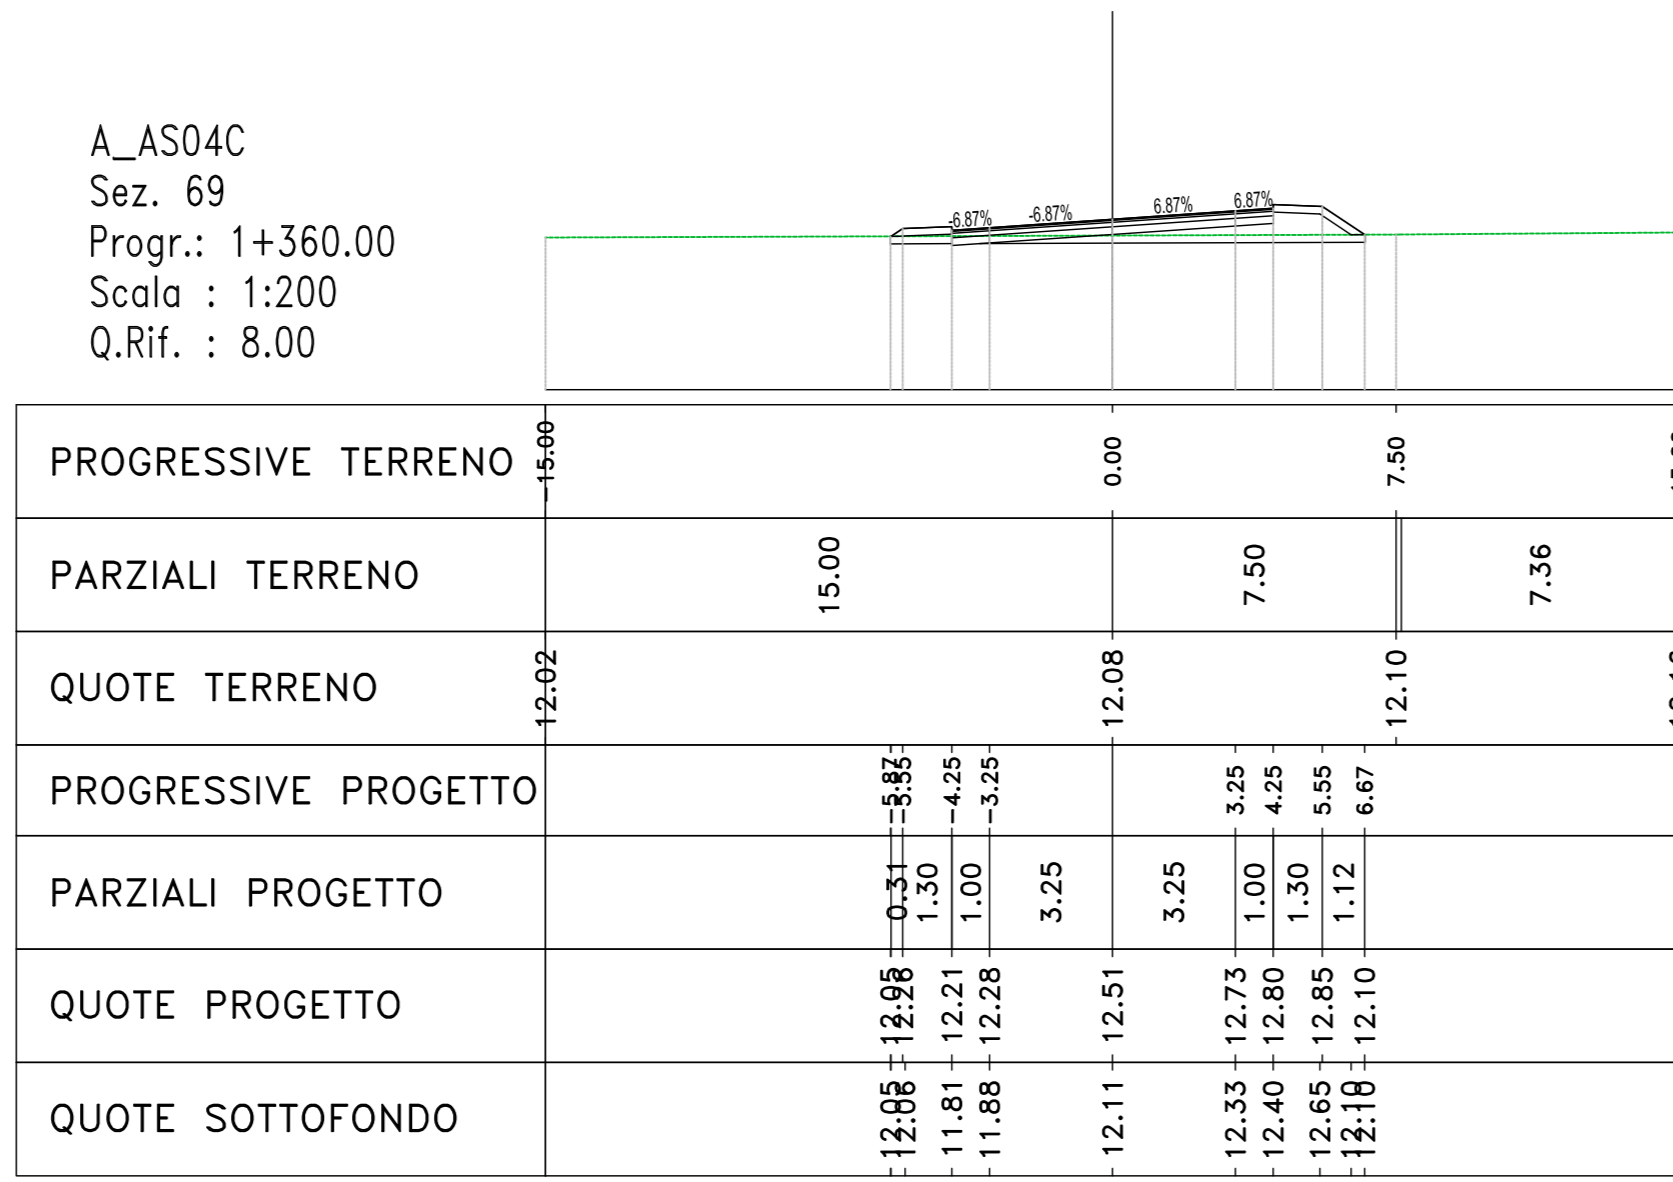


Materiali - Progr.1+440.00		
Materiali	Area (m²)	Vol. (m³)
Materiale	1.71	20.81
Materiale	0.47	1.87
Scavo	2.51	49.91
Terrano vegetale	0.78	12.52

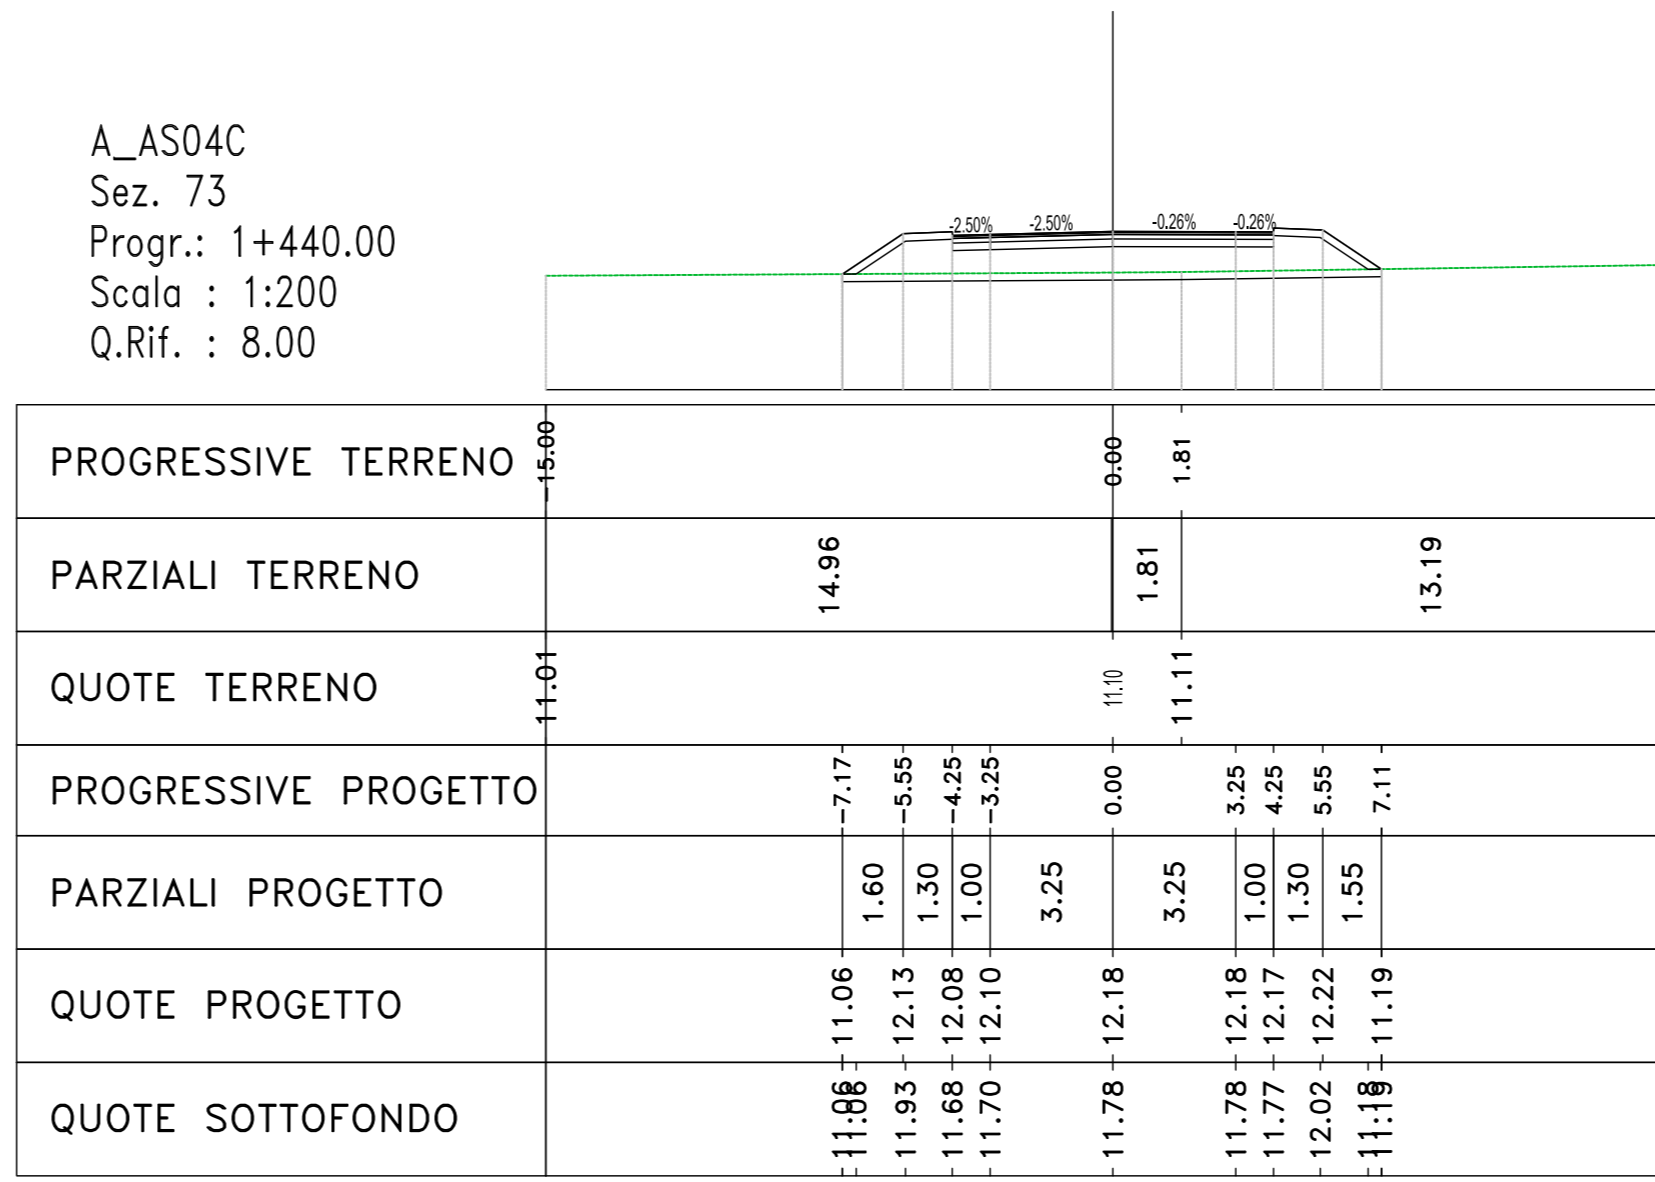


Materiali - Progr.1+520.00		
Materiali	Area (m²)	Vol. (m³)
Materiale	2.87	59.81
Materiale	0.00	0.00
Scavo	2.83	51.98
Terrano vegetale	0.92	17.72

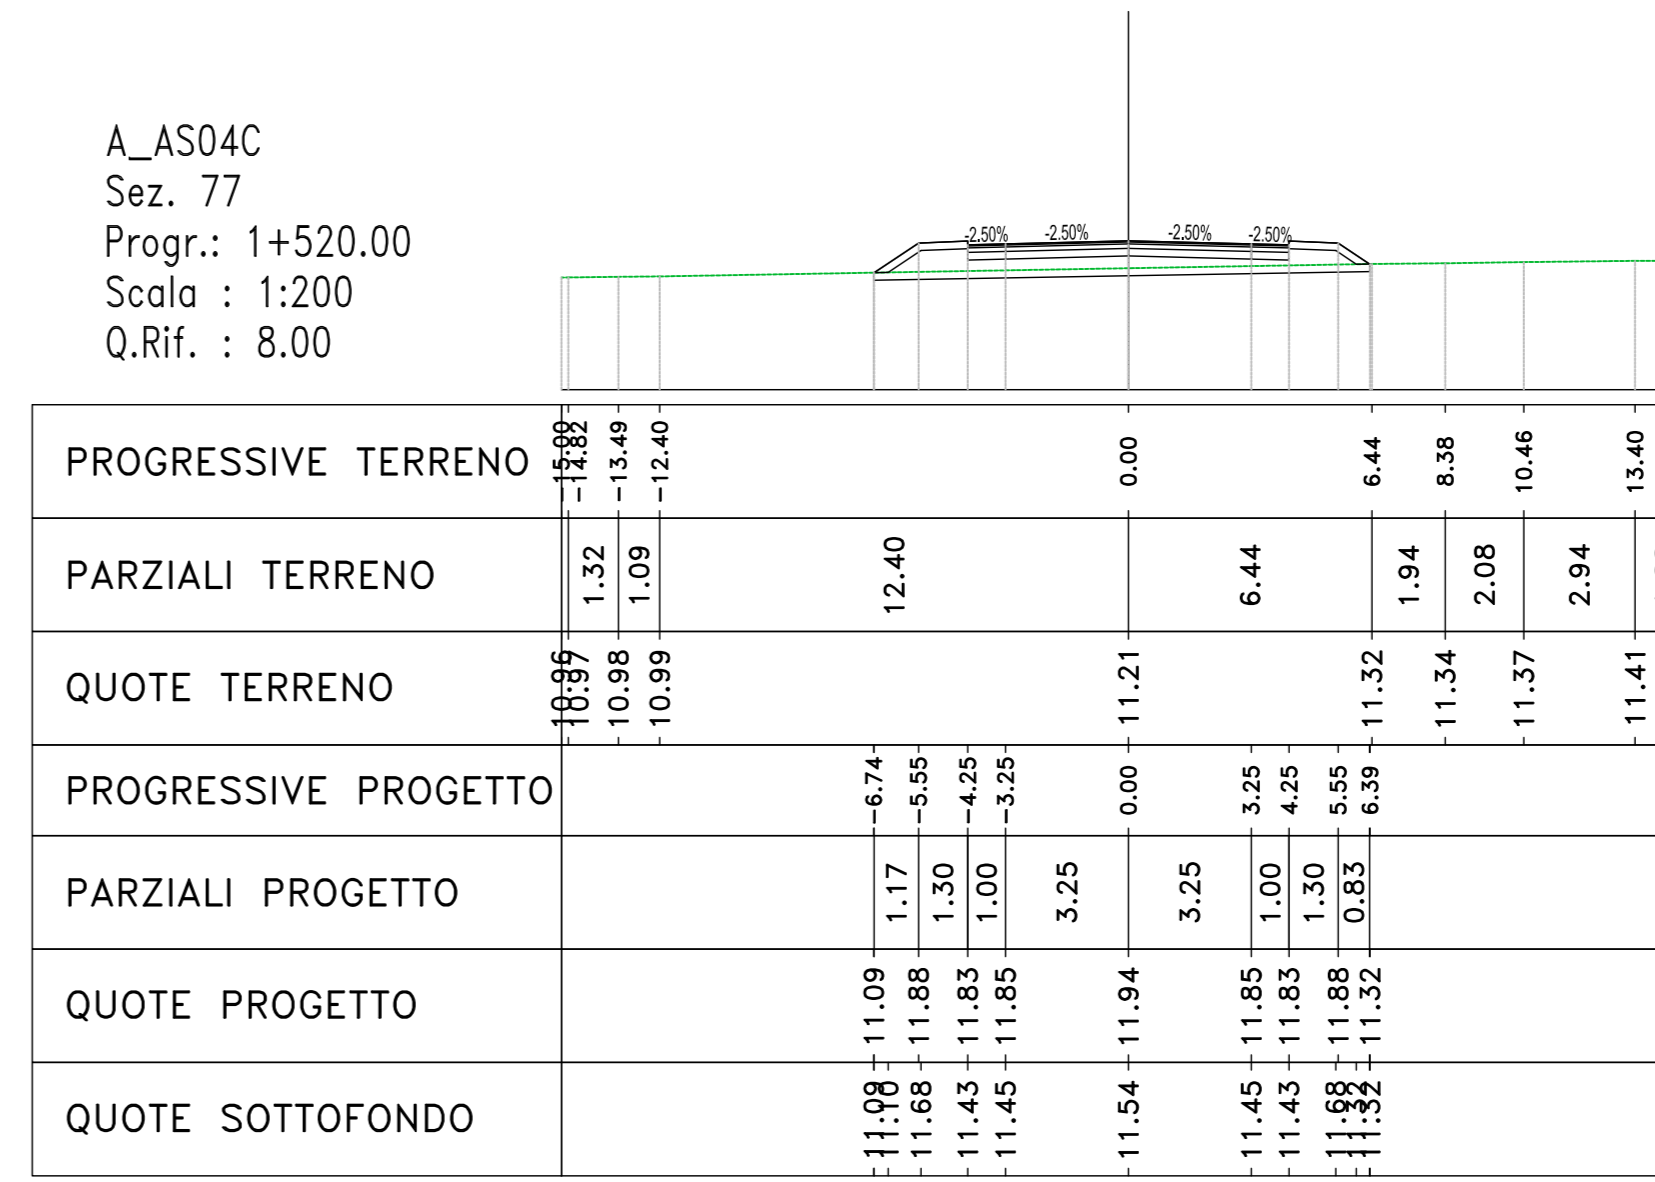


Materiali - Progr.1+300.00		
Materiali	Area (m²)	Vol. (m³)
Materiale	0.02	0.35
Scavo	2.41	52.30
Terrano vegetale	0.80	18.11

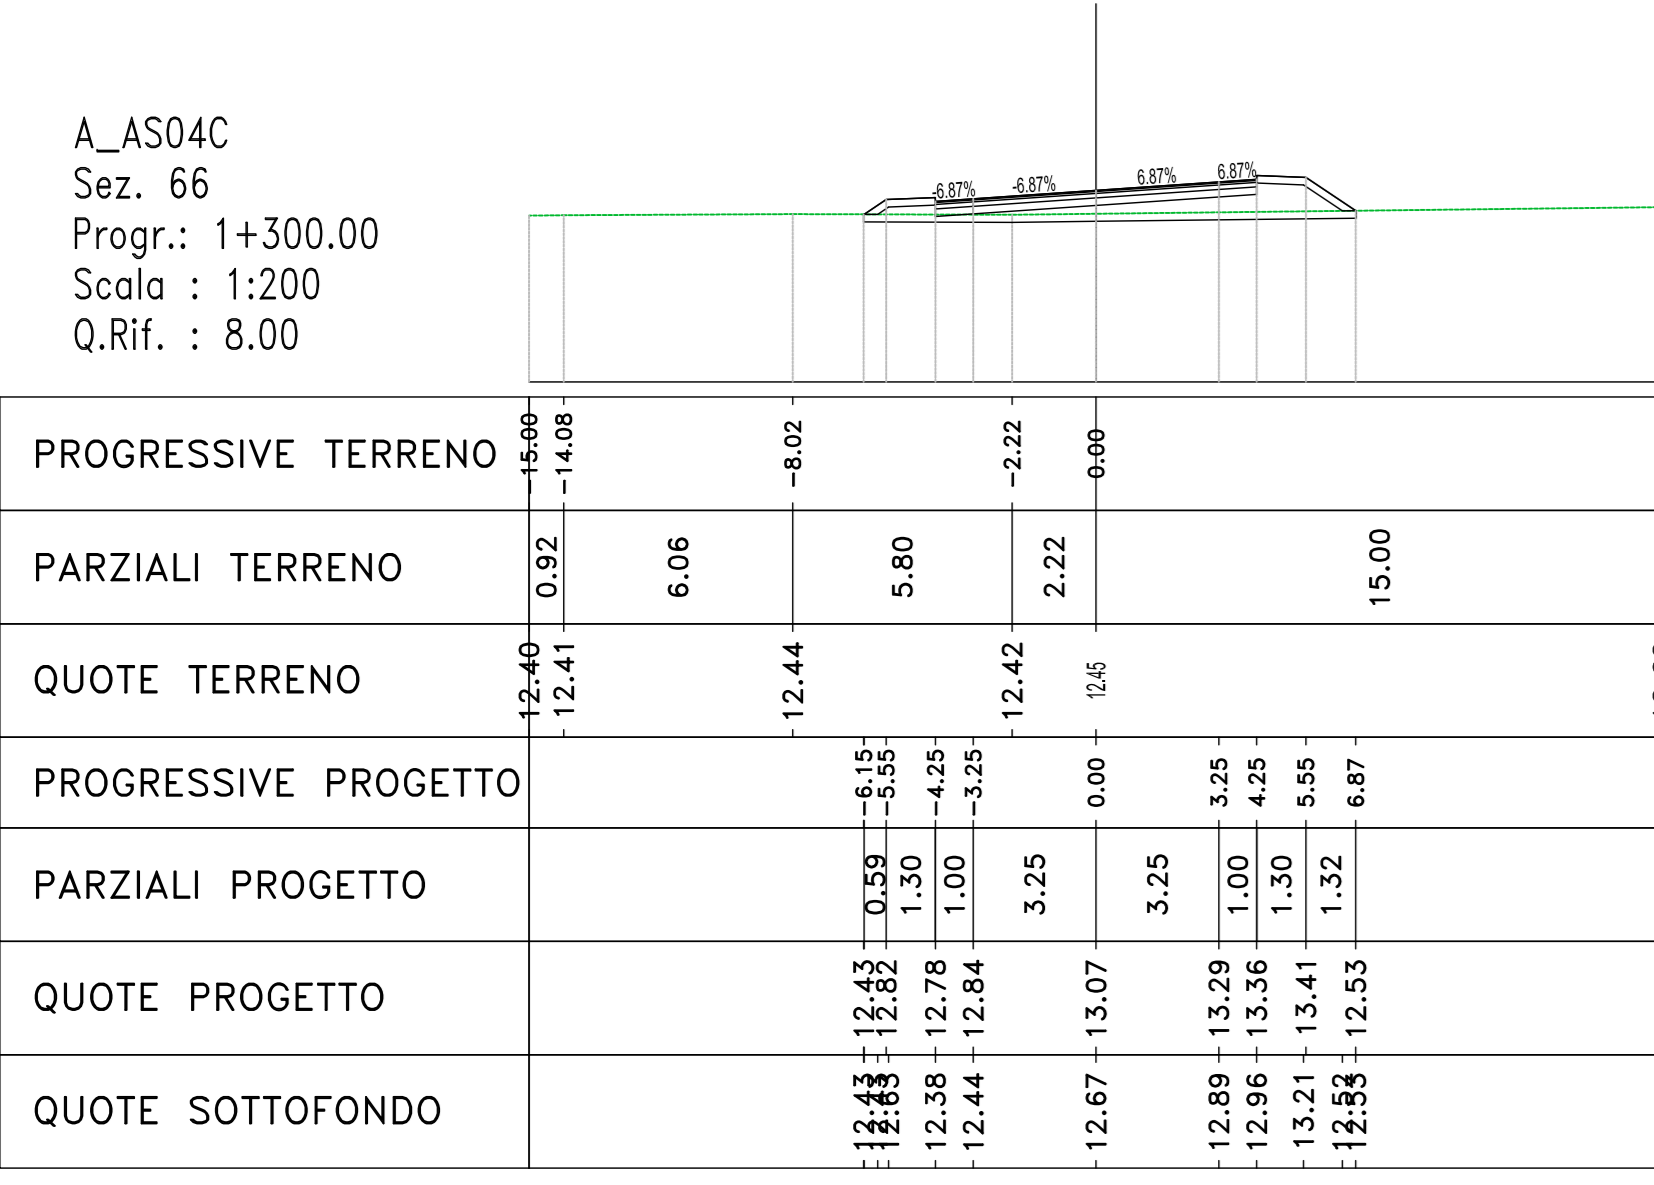


Materiali - Progr.1+380.00		
Materiali	Area (m²)	Vol. (m³)
Materiale	2.03	27.82
Materiale	0.20	0.89
Scavo	2.54	50.51
Terrano vegetale	0.81	15.98

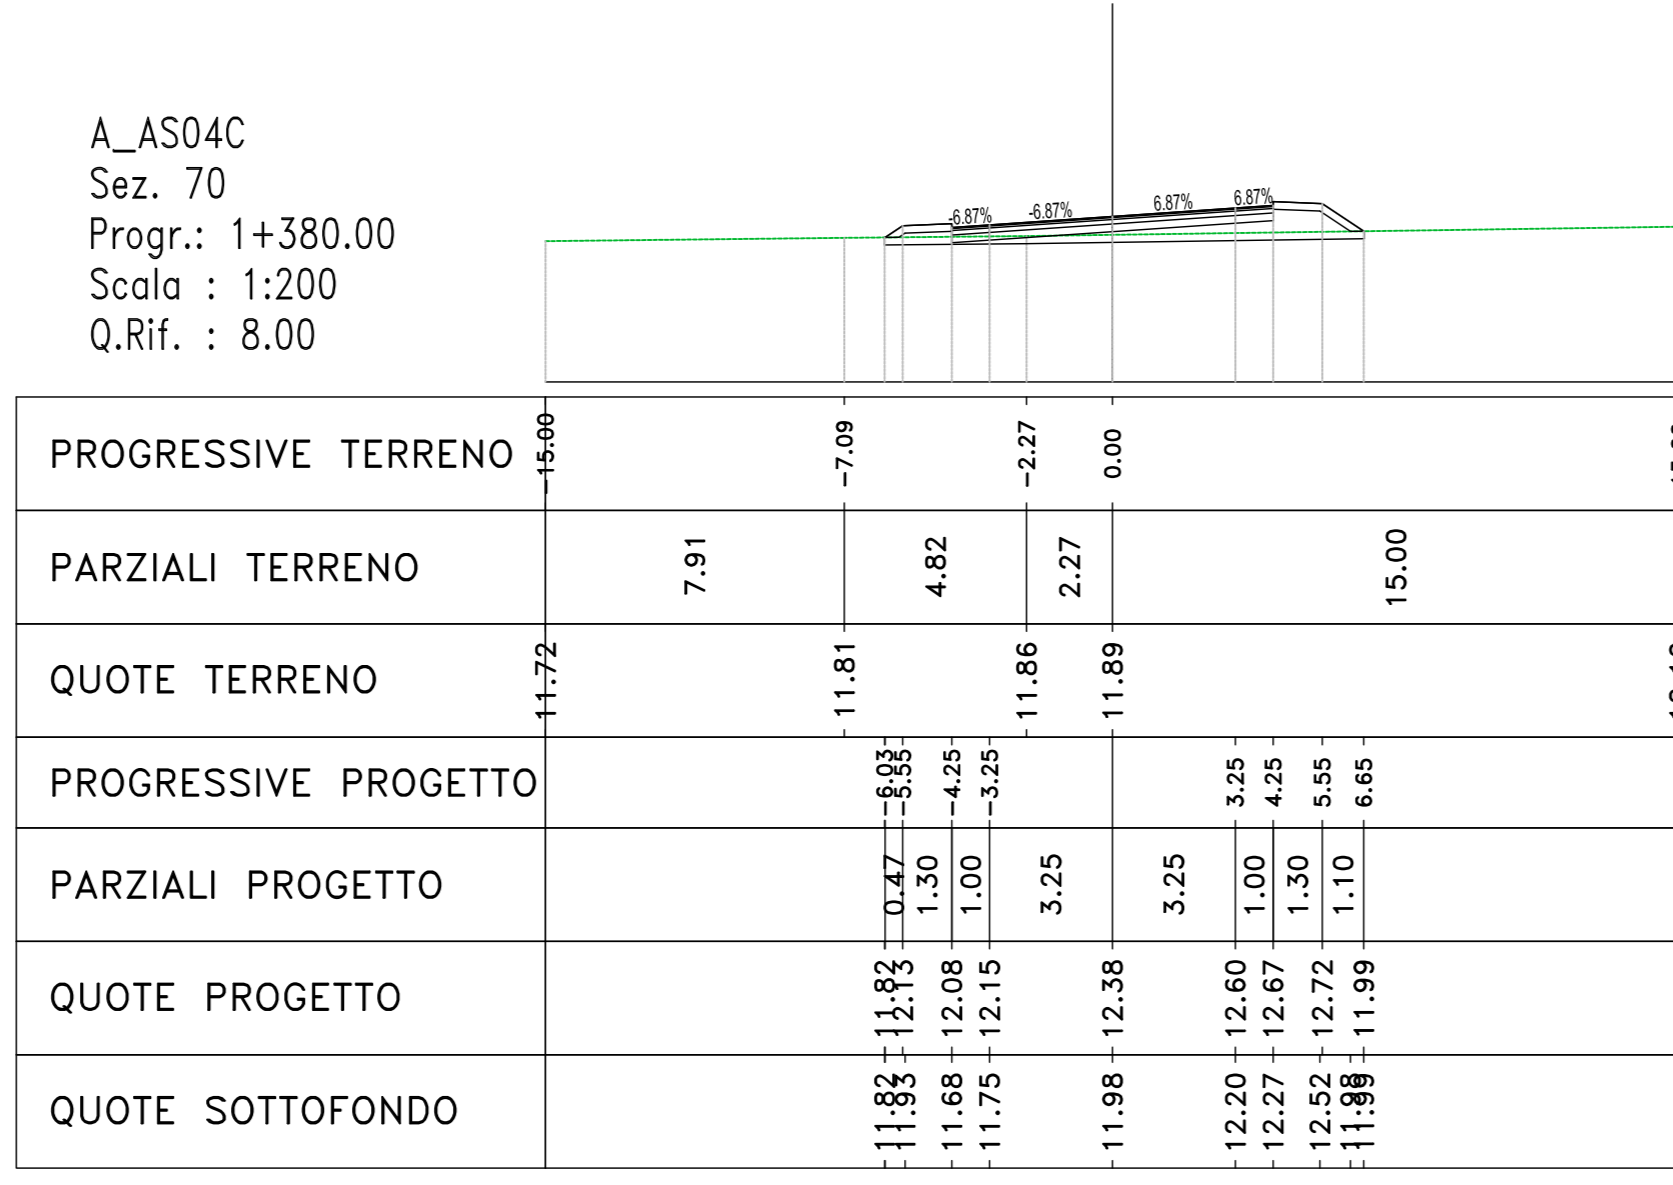


Materiali - Progr.1+460.00		
Materiali	Area (m²)	Vol. (m³)
Materiale	2.03	27.82
Materiale	0.20	0.89
Scavo	2.54	50.51
Terrano vegetale	0.81	15.98

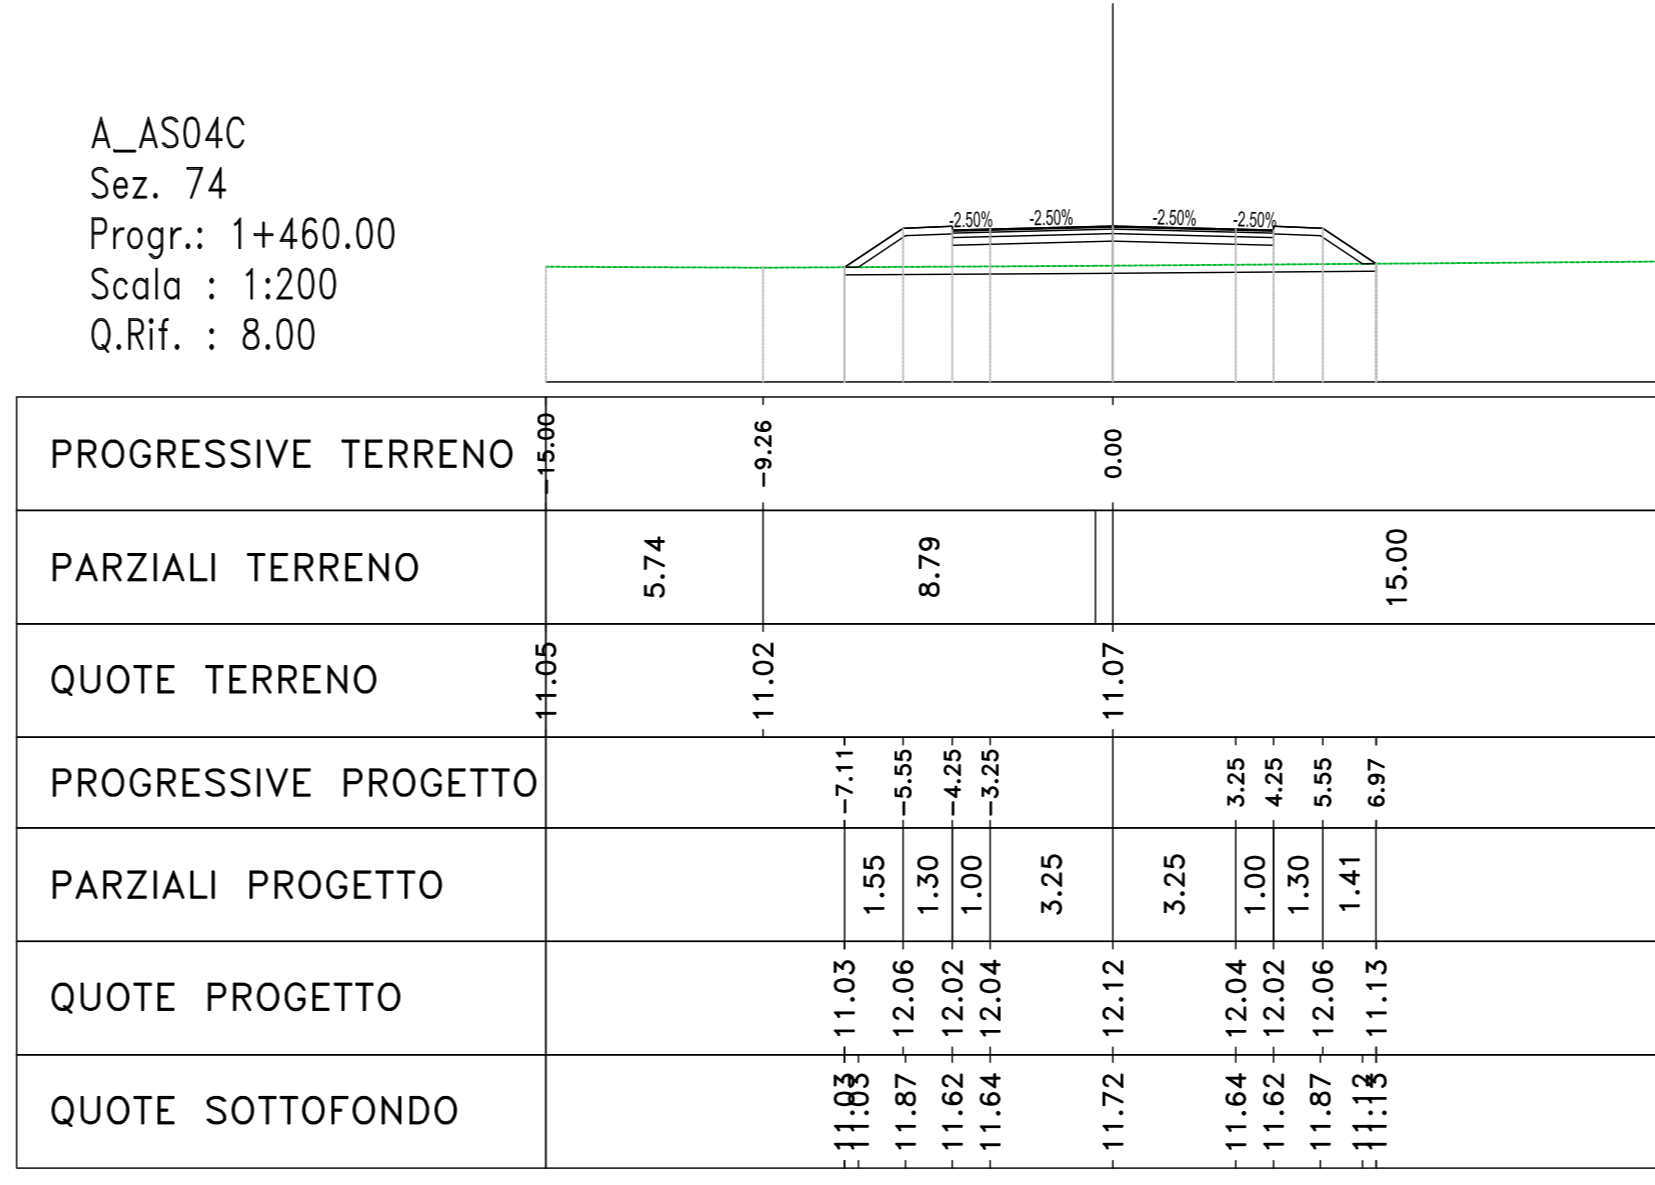


Materiali - Progr.1+540.00		
Materiali	Area (m²)	Vol. (m³)
Materiale	2.81	56.70
Materiale	0.00	0.00
Scavo	2.81	51.83
Terrano vegetale	0.85	17.67

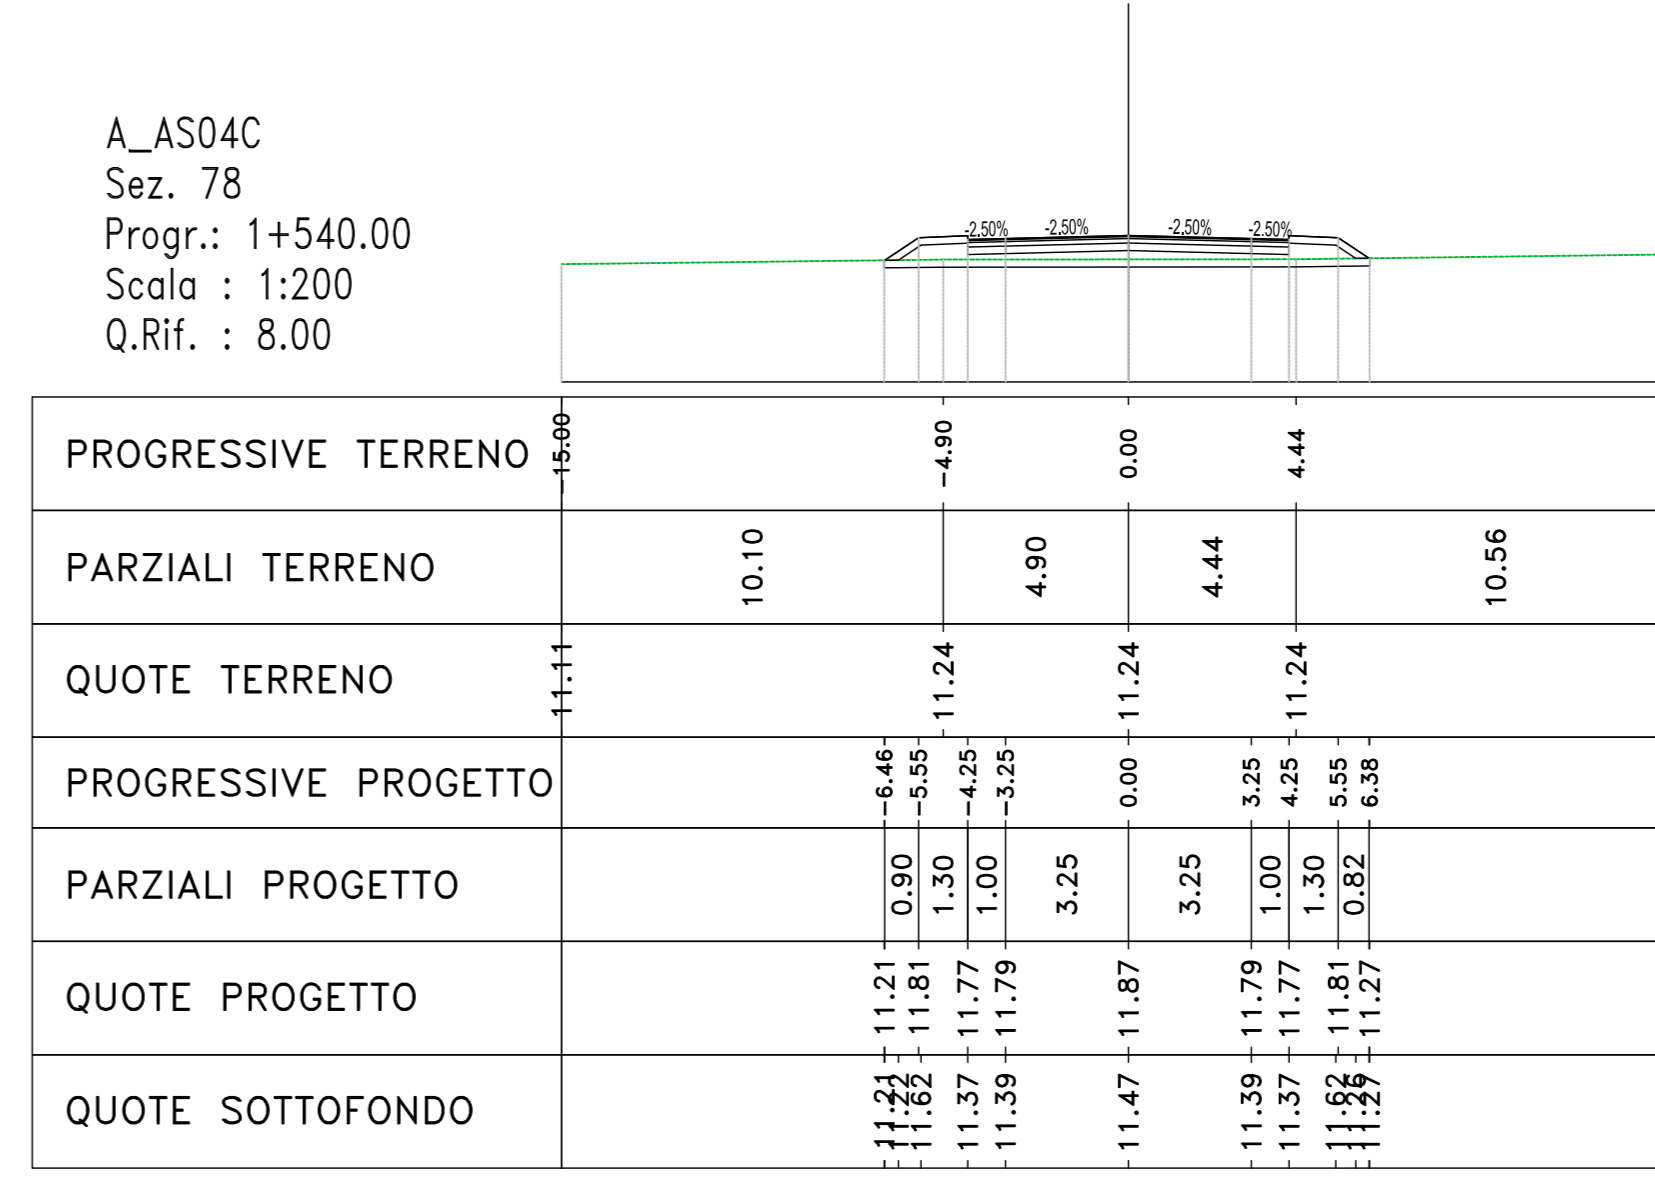


Materiali - Progr.1+320.00		
Materiali	Area (m²)	Vol. (m³)
Materiale	2.33	28.80
Materiale	0.20	0.84
Scavo	2.55	51.59
Terrano vegetale	0.83	17.28

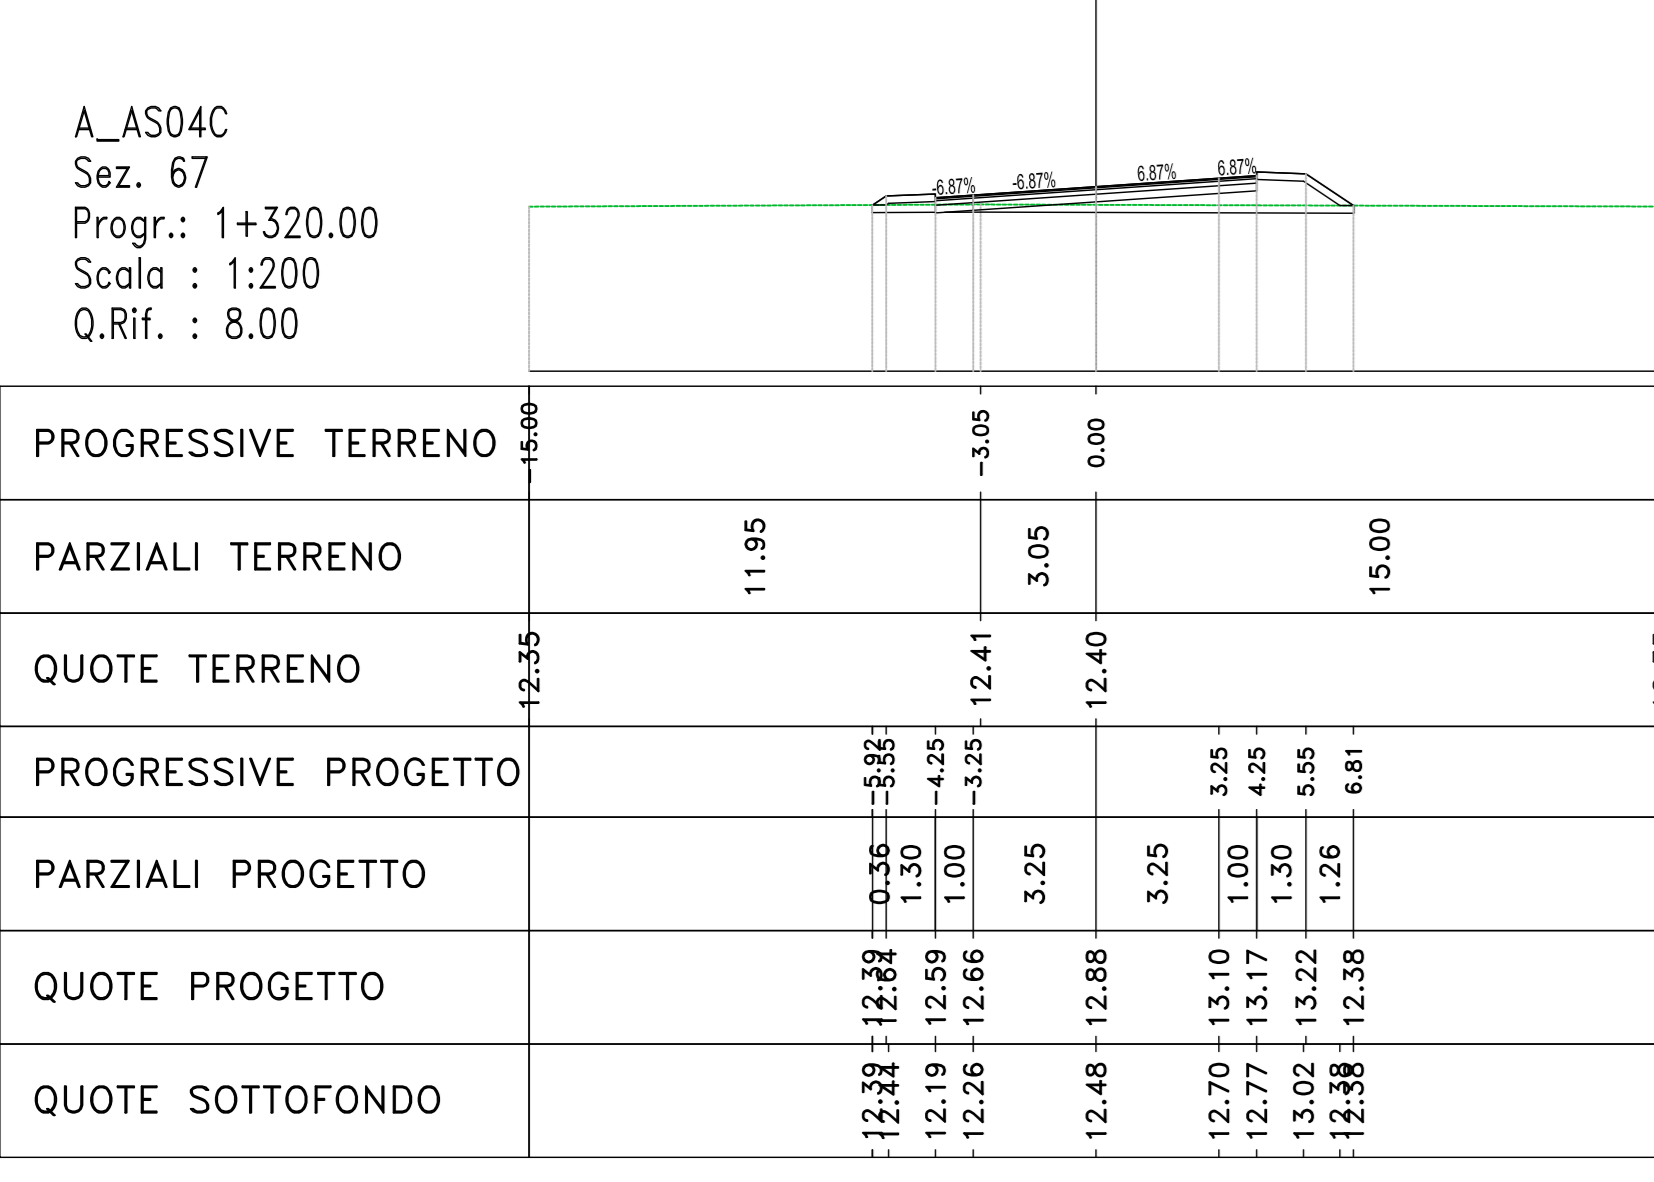


Materiali - Progr.1+400.00		
Materiali	Area (m²)	Vol. (m³)
Materiale	2.13	24.62
Materiale	0.29	1.48
Scavo	2.54	50.82
Terrano vegetale	0.82	16.33

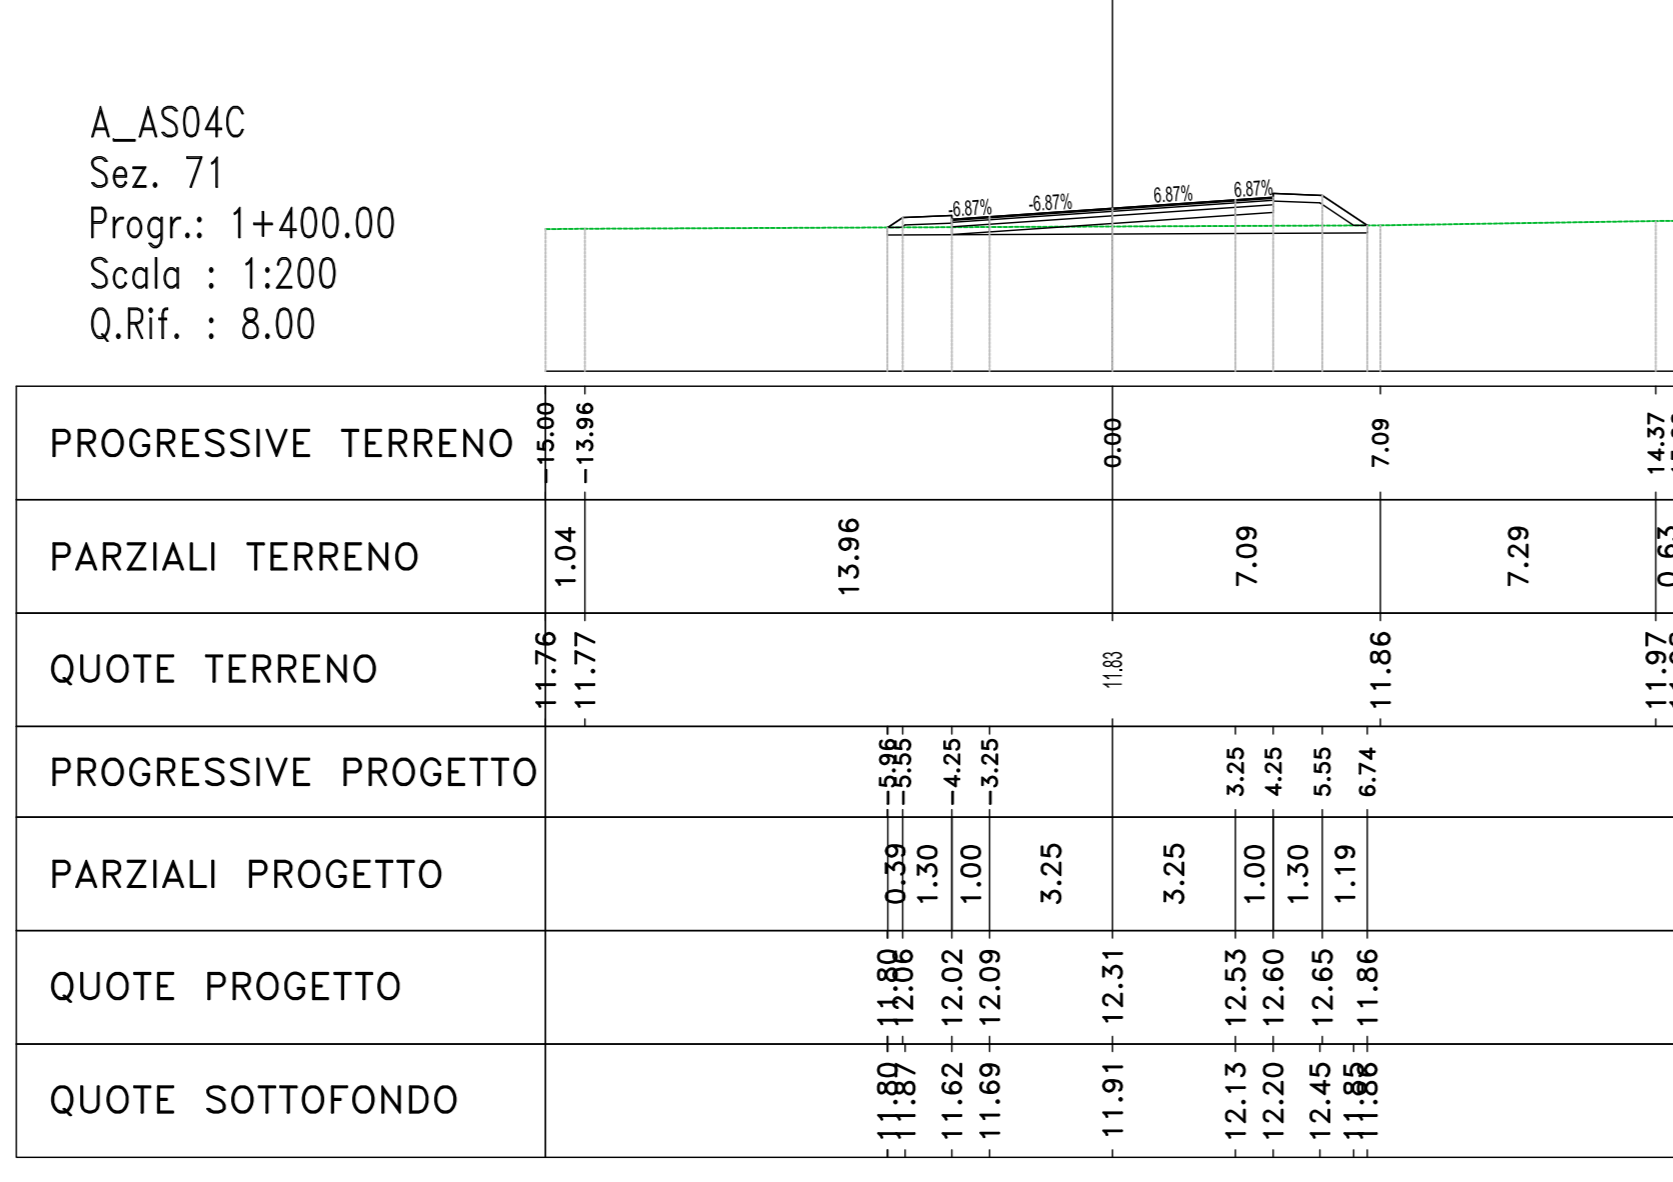


Materiali - Progr.1+480.00		
Materiali	Area (m²)	Vol. (m³)
Materiale	2.13	24.62
Materiale	0.29	1.48
Scavo	2.70	55.13
Terrano vegetale	1.01	21.32

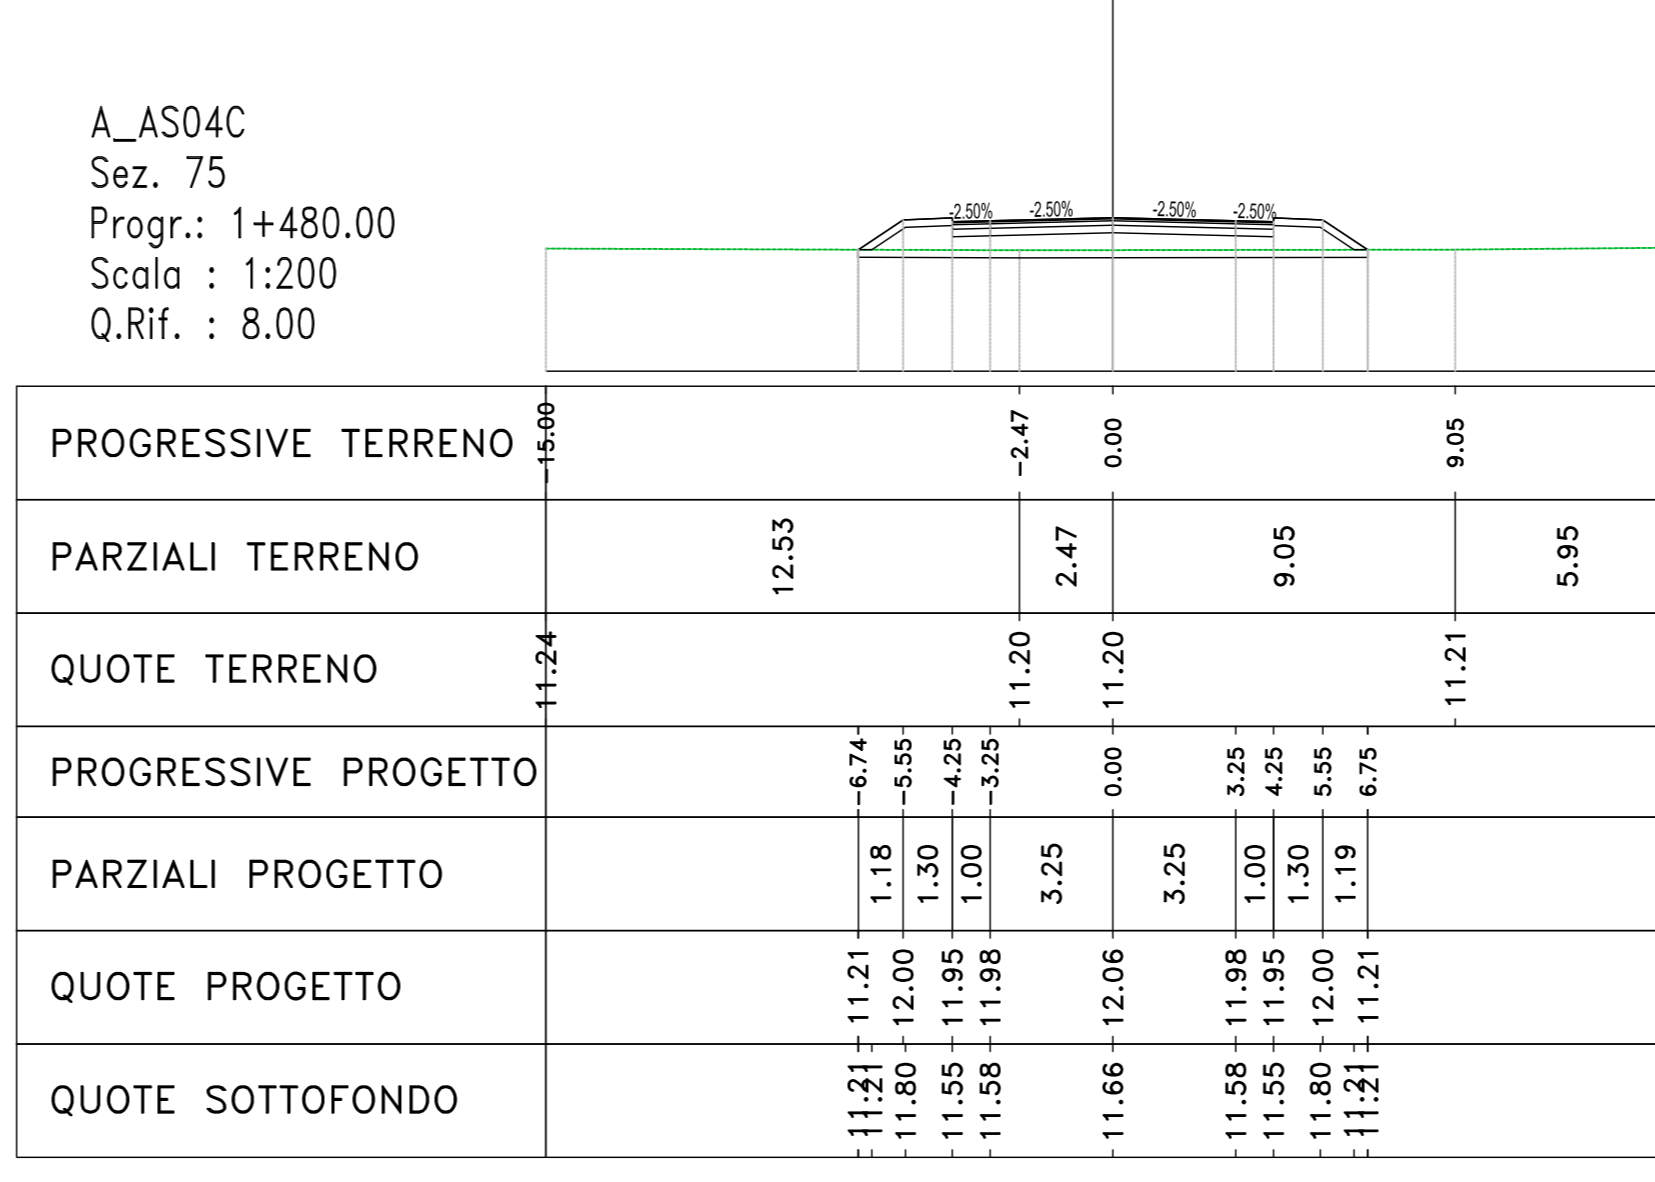


Materiali - Progr.1+560.00		
Materiali	Area (m²)	Vol. (m³)
Materiale	2.70	55.13
Materiale	0.00	0.00
Scavo	2.53	50.95
Terrano vegetale	0.80	16.50

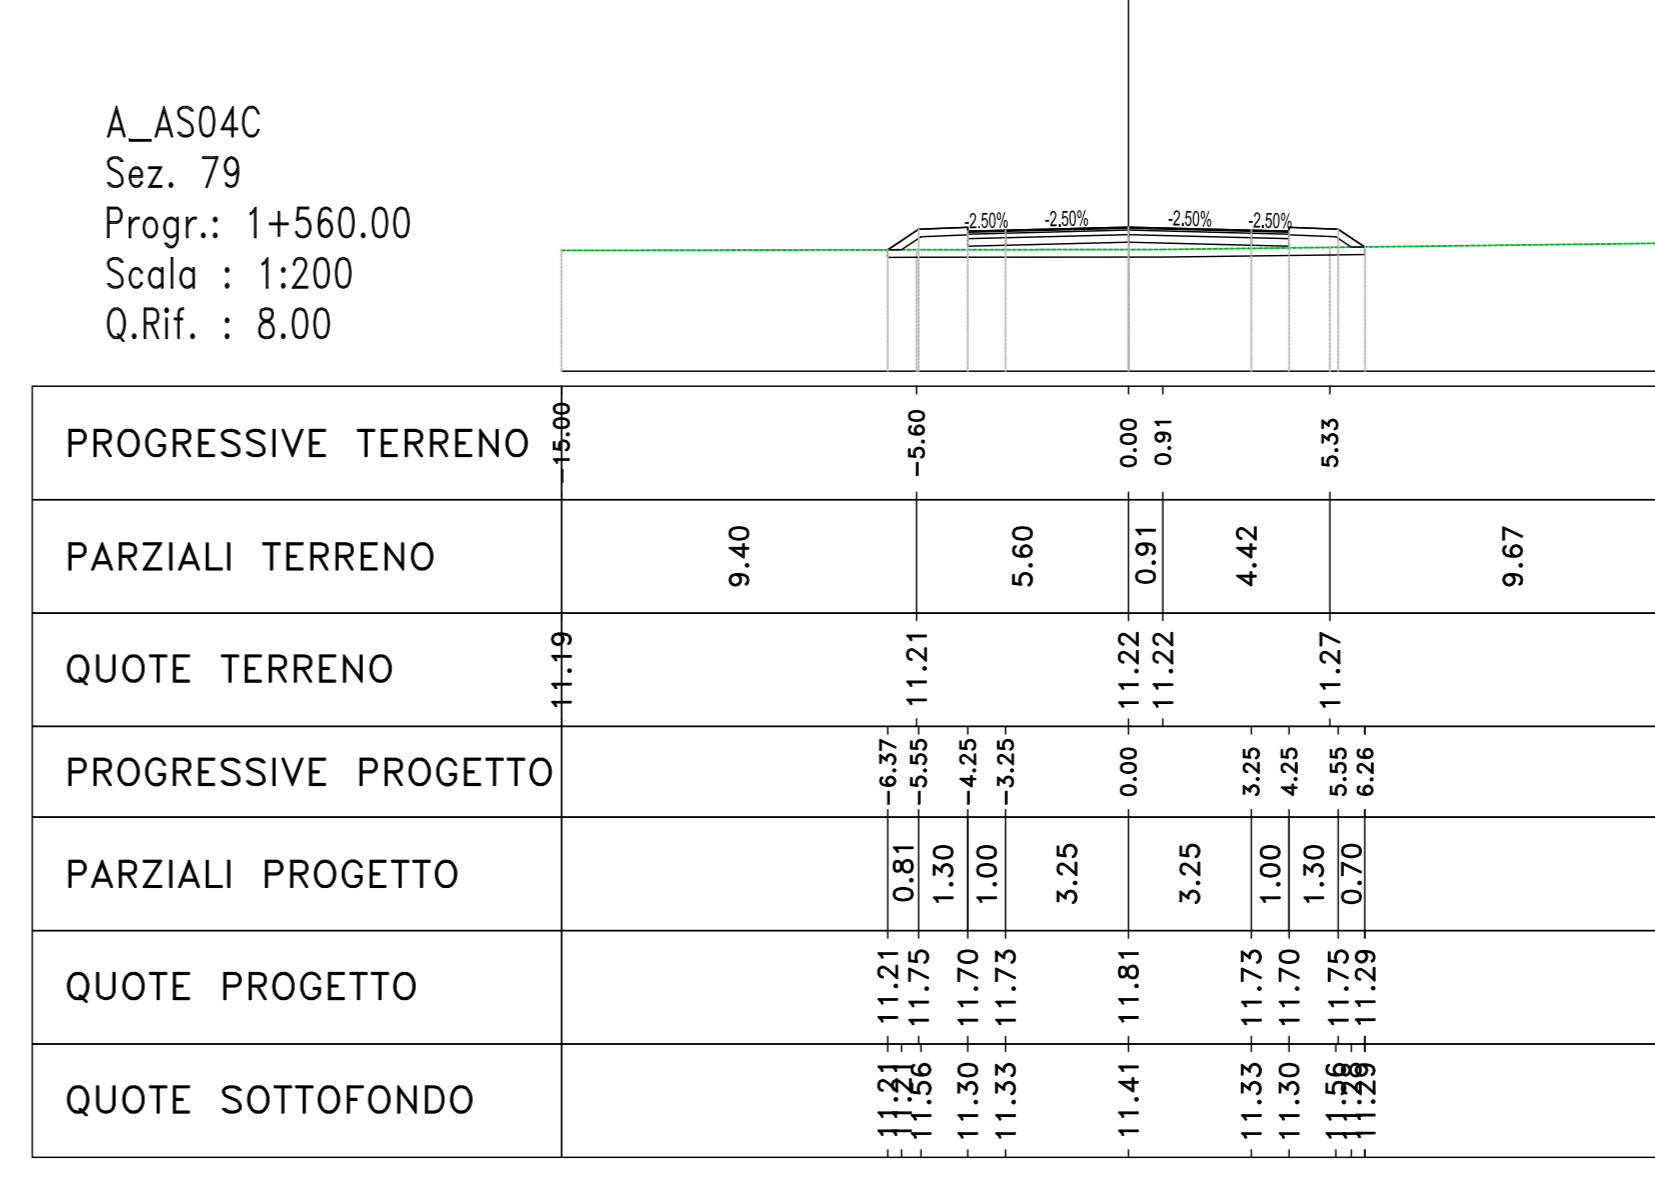

Materiali - Progr.1+340.00		
Materiali	Area (m²)	Vol. (m³)
Materiale	1.31	16.72
Materiale	0.33	10.66
Scavo	2.48	50.29
Terrano vegetale	0.46	12.98

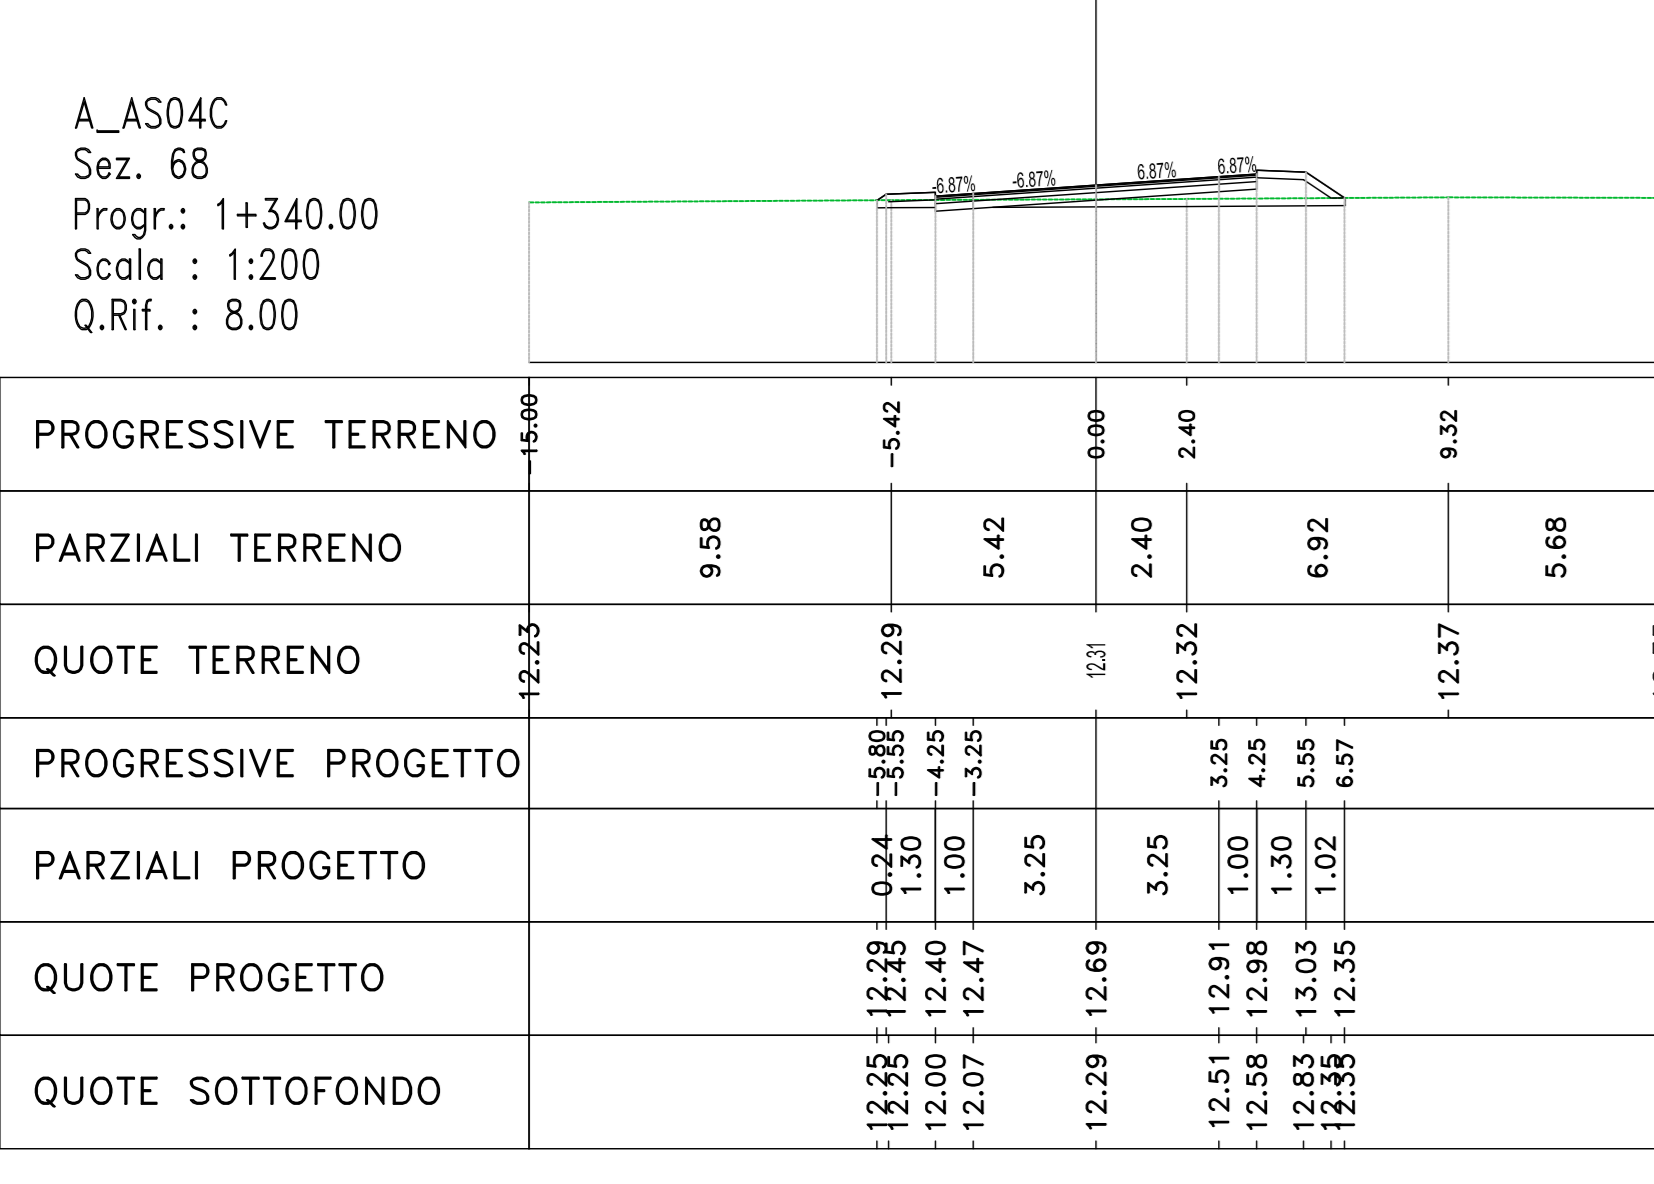

Materiali - Progr.1+420.00		
Materiali	Area (m²)	Vol. (m³)
Materiale	2.10	25.72
Materiale	0.00	0.00
Scavo	2.80	53.40
Terrano vegetale	1.12	19.43

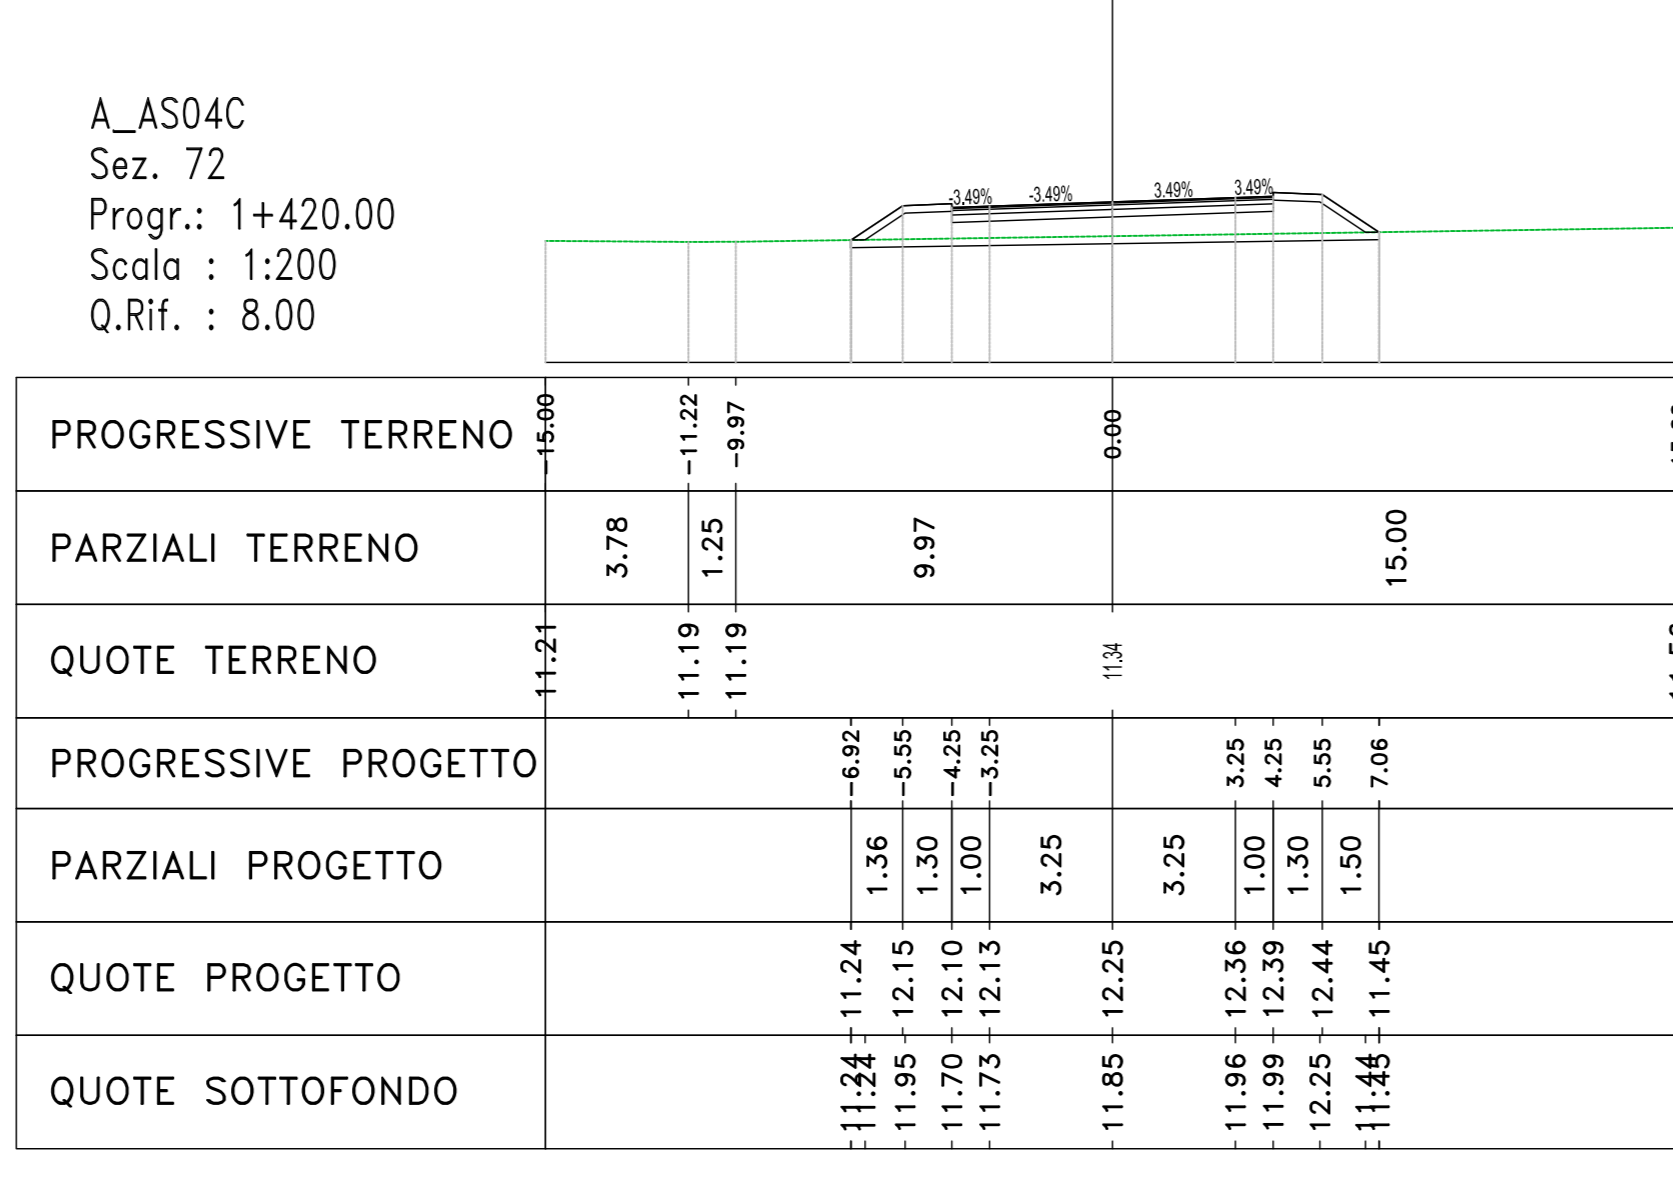

Materiali - Progr.1+500.00		
Materiali	Area (m²)	Vol. (m³)
Materiale	2.10	25.72
Materiale	0.00	0.00
Scavo	2.87	52.71
Terrano vegetale	0.85	18.60

