


Materiali - Progr.0+005.00			
Materiali	Area (m²)	Vol. (m³)	Vol. (m³)
Rifinito	0.83	0.00	0.00
Scavo	1.04	0.00	0.00
Scollato	0.97	0.00	0.00
Terrano vegetale	1.03	0.00	0.00


D_AR01
Sez. 01
Progr.: 0+005.00
Scala : 1:200
Q.Rif. : 10.00

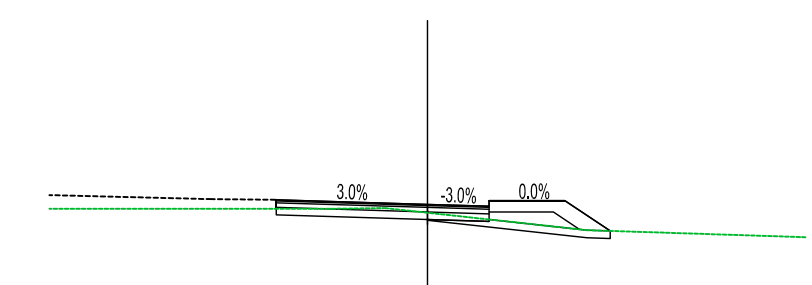

PROGRESSIVE TERRENO	0+000	0+005	0+010	0+015	0+020
PARZIALI TERRENO		7.36			
QUOTE TERRENO	15.02	15.02	15.02	15.02	14.27
PROGRESSIVE PROGETTO		4.00			
PARZIALI PROGETTO		4.00			
QUOTE PROGETTO	15.02	15.02	14.61	15.14	14.69
QUOTE SOTTOFONDO	15.02	15.02	14.61	15.14	14.44

Materiali - Progr.0+020.00			
Materiali	Area (m²)	Vol. (m³)	Vol. (m³)
Rifinito	0.84	0.00	0.00
Scavo	0.94	1.85	0.00
Scollato	0.88	1.82	0.00
Terrano vegetale	0.00	7.75	0.00


D_AR01
Sez. 02
Progr.: 0+020.00
Scala : 1:200
Q.Rif. : 10.00

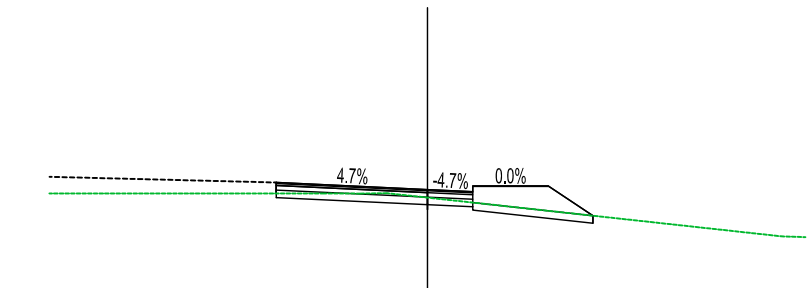

PROGRESSIVE TERRENO	0+000	0+020	0+025	0+030	0+035
PARZIALI TERRENO		7.24			
QUOTE TERRENO	15.00	15.08	15.08	15.08	14.93
PROGRESSIVE PROGETTO		4.00			
PARZIALI PROGETTO		4.00			
QUOTE PROGETTO	15.08	15.08	14.66	15.19	14.73
QUOTE SOTTOFONDO	15.08	15.08	14.66	15.19	14.50

Materiali - Progr.0+040.00			
Materiali	Area (m²)	Vol. (m³)	Vol. (m³)
Rifinito	0.83	0.00	0.00
Scavo	0.83	1.70	0.00
Scollato	0.76	1.63	0.00
Terrano vegetale	0.00	6.00	0.00


D_AR01
Sez. 03
Progr.: 0+040.00
Scala : 1:200
Q.Rif. : 10.00

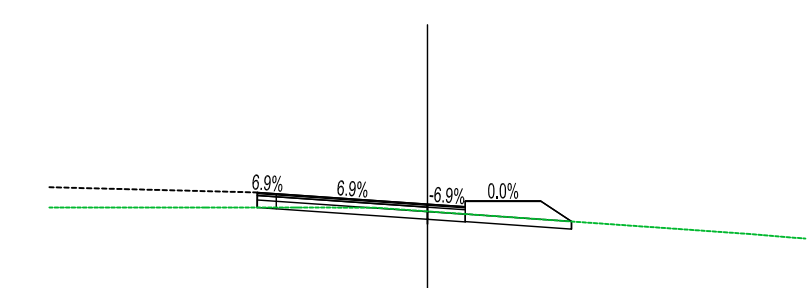

PROGRESSIVE TERRENO	0+000	0+040	0+045	0+050	0+055
PARZIALI TERRENO		4.12			
QUOTE TERRENO	15.17	15.17	15.16	15.16	14.47
PROGRESSIVE PROGETTO		4.00			
PARZIALI PROGETTO		4.00			
QUOTE PROGETTO	15.17	15.17	14.73	15.19	14.80
QUOTE SOTTOFONDO	15.17	15.17	14.73	15.19	14.50


Materiali - Progr.0+060.00			
Materiali	Area (m²)	Vol. (m³)	Vol. (m³)
Rifinito	0.88	0.00	0.00
Scavo	0.00	6.32	0.00
Scollato	1.74	24.89	0.00
Terrano vegetale	1.58	15.69	0.00

D_AR01
Sez. 04
Progr.: 0+060.00
Scala : 1:200
Q.Rif. : 10.00

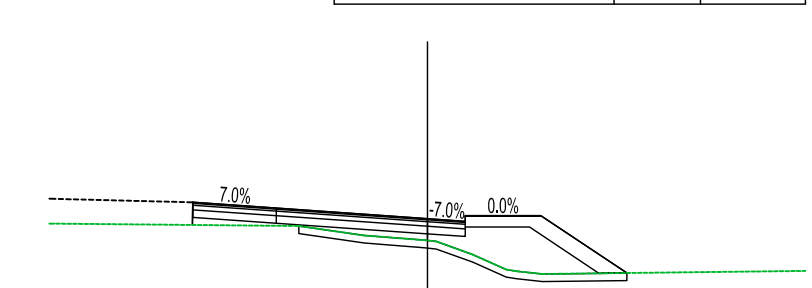

PROGRESSIVE TERRENO	0+000	0+060	0+065	0+070	0+075
PARZIALI TERRENO		6.60			
QUOTE TERRENO	15.19	15.19	15.13	15.13	14.94
PROGRESSIVE PROGETTO		4.00			
PARZIALI PROGETTO		4.00			
QUOTE PROGETTO	15.16	15.16	14.79	15.25	14.85
QUOTE SOTTOFONDO	15.16	15.16	14.79	15.25	14.50


D_AR01
Sez. 05
Progr.: 0+080.00
Scala : 1:200
Q.Rif. : 10.00

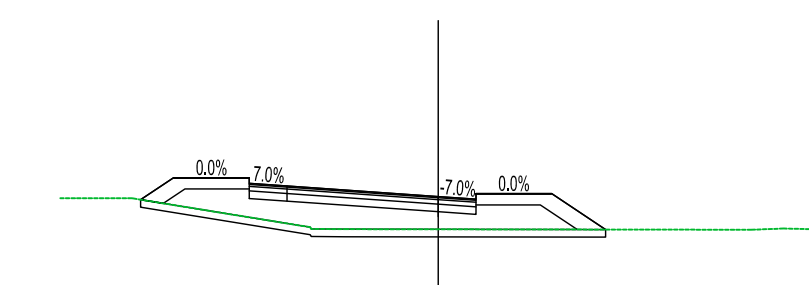

PROGRESSIVE TERRENO	0+000	0+080	0+085	0+090	0+095
PARZIALI TERRENO		1.89			
QUOTE TERRENO	15.30	15.30	15.26	15.26	14.48
PROGRESSIVE PROGETTO		4.00			
PARZIALI PROGETTO		4.00			
QUOTE PROGETTO	15.26	15.26	14.81	15.35	14.88
QUOTE SOTTOFONDO	15.26	15.26	14.81	15.35	14.47

Materiali - Progr.0+100.00			
Materiali	Area (m²)	Vol. (m³)	Vol. (m³)
Rifinito	0.83	0.00	0.00
Scavo	1.39	14.01	0.00
Scollato	1.40	38.78	0.00
Terrano vegetale	0.00	20.78	0.00


D_AR01
Sez. 06
Progr.: 0+100.00
Scala : 1:200
Q.Rif. : 10.00

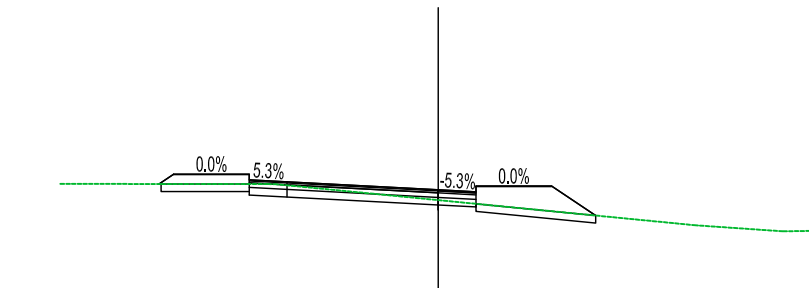

PROGRESSIVE TERRENO	0+000	0+100	0+105	0+110	0+115
PARZIALI TERRENO		2.67			
QUOTE TERRENO	15.34	15.34	15.28	15.28	14.25
PROGRESSIVE PROGETTO		4.00			
PARZIALI PROGETTO		4.00			
QUOTE PROGETTO	15.34	15.34	14.85	15.35	14.88
QUOTE SOTTOFONDO	15.34	15.34	14.85	15.35	14.50

Materiali - Progr.0+120.00			
Materiali	Area (m²)	Vol. (m³)	Vol. (m³)
Rifinito	0.83	0.00	0.00
Scavo	1.20	26.65	0.00
Scollato	2.07	34.79	0.00
Terrano vegetale	0.00	0.00	0.00


D_AR01
Sez. 07
Progr.: 0+120.00
Scala : 1:200
Q.Rif. : 10.00

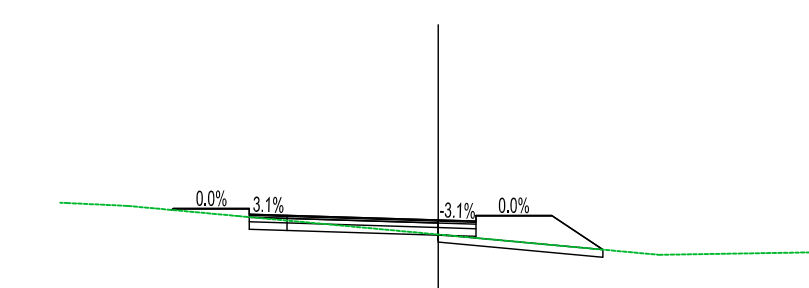

PROGRESSIVE TERRENO	0+000	0+120	0+125	0+130	0+135
PARZIALI TERRENO		1.59			
QUOTE TERRENO	15.21	15.21	15.16	15.16	14.31
PROGRESSIVE PROGETTO		4.00			
PARZIALI PROGETTO		4.00			
QUOTE PROGETTO	14.84	15.18	14.80	14.80	14.05
QUOTE SOTTOFONDO	14.84	15.18	14.80	14.80	14.05


Materiali - Progr.0+140.00			
Materiali	Area (m²)	Vol. (m³)	Vol. (m³)
Rifinito	0.83	0.00	0.00
Scavo	0.00	12.04	0.00
Scollato	2.30	43.78	0.00
Terrano vegetale	1.87	16.87	0.00

D_AR01
Sez. 08
Progr.: 0+140.00
Scala : 1:200
Q.Rif. : 10.00

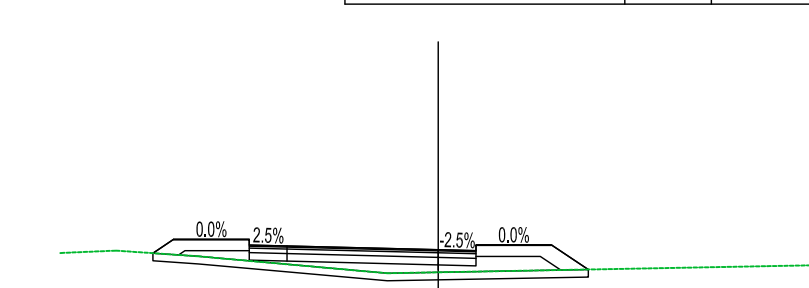

PROGRESSIVE TERRENO	0+000	0+140	0+145	0+150	0+155
PARZIALI TERRENO		1.48			
QUOTE TERRENO	14.41	14.41	14.33	14.33	13.88
PROGRESSIVE PROGETTO		4.00			
PARZIALI PROGETTO		4.00			
QUOTE PROGETTO	14.41	14.41	14.07	14.47	13.98
QUOTE SOTTOFONDO	14.41	14.41	14.07	14.47	13.98

D_AR01
Sez. 09
Progr.: 0+152.44
Scala : 1:200
Q.Rif. : 10.00

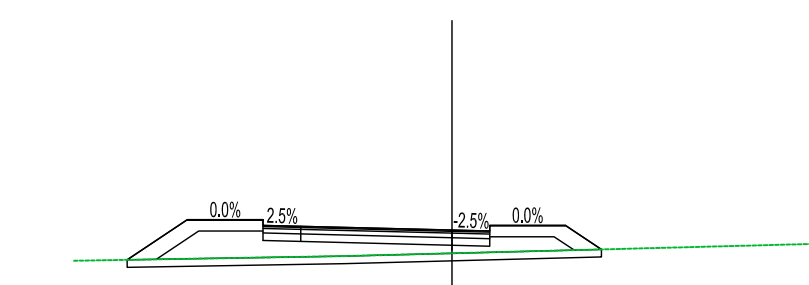

PROGRESSIVE TERRENO	0+000	0+152.44	0+157	0+162	0+167
PARZIALI TERRENO		7.15			
QUOTE TERRENO	13.65	13.65	13.67	13.67	12.87
PROGRESSIVE PROGETTO		4.00			
PARZIALI PROGETTO		4.00			
QUOTE PROGETTO	13.67	13.67	13.23	14.46	14.03
QUOTE SOTTOFONDO	13.67	13.67	13.23	14.46	14.03

Materiali - Progr.0+152.44			
Materiali	Area (m²)	Vol. (m³)	Vol. (m³)
Rifinito	4.23	29.33	0.00
Scavo	0.00	0.00	0.00
Scollato	2.51	29.83	0.00
Terrano vegetale	2.18	23.79	0.00


D_AR01
Sez. 05
Progr.: 0+231.86
Scala : 1:200
Q.Rif. : 10.00



PROGRESSIVE TERRENO	0+000	0+231.86	0+236	0+241	0+246
PARZIALI TERRENO		7.15			
QUOTE TERRENO	13.65	13.65	13.67	13.67	12.87
PROGRESSIVE PROGETTO		4.00			
PARZIALI PROGETTO		4.00			
QUOTE PROGETTO	13.67	13.67	13.23	14.46	14.03
QUOTE SOTTOFONDO	13.67	13.67	13.23	14.46	14.03

Materiali - Progr.0+231.86			
Materiali	Area (m²)	Vol. (m³)	Vol. (m³)
Rifinito	4.23	29.33	0.00
Scavo	0.00	0.00	0.00
Scollato	2.51	29.83	0.00
Terrano vegetale	2.18	23.79	0.00


D_AS02
Sez. 01
Progr.: 0+231.86
Scala : 1:200
Q.Rif. : 10.00

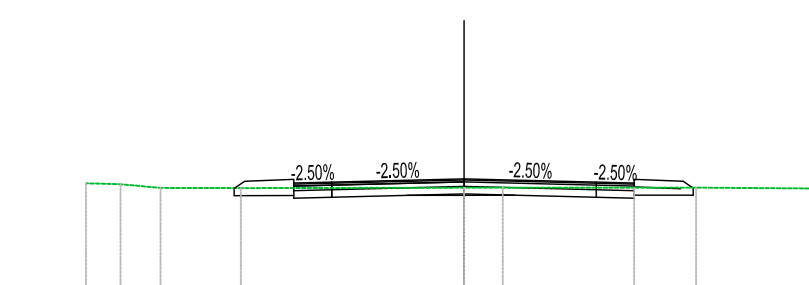

PROGRESSIVE TERRENO	0+000	0+231.86	0+236	0+241	0+246
PARZIALI TERRENO		7.15			
QUOTE TERRENO	13.65	13.65	13.67	13.67	12.87
PROGRESSIVE PROGETTO		4.00			
PARZIALI PROGETTO		4.00			
QUOTE PROGETTO	13.67	13.67	13.23	14.46	14.03
QUOTE SOTTOFONDO	13.67	13.67	13.23	14.46	14.03

Materiali - Progr.0+240.00			
Materiali	Area (m²)	Vol. (m³)	Vol. (m³)
Rifinito	0.83	0.00	0.00
Scavo	1.39	14.01	0.00
Scollato	1.40	38.78	0.00
Terrano vegetale	0.00	20.78	0.00


D_AS02
Sez. 02
Progr.: 0+240.00
Scala : 1:200
Q.Rif. : 10.00

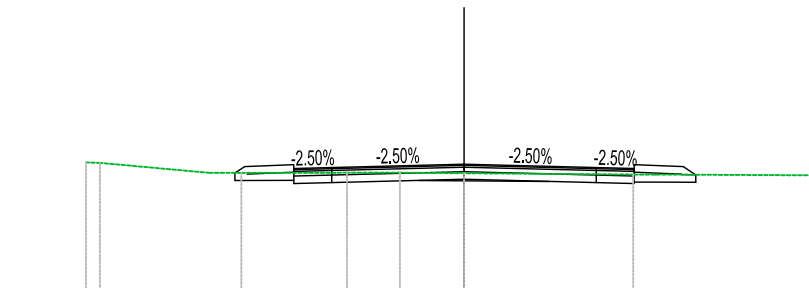

PROGRESSIVE TERRENO	0+000	0+240	0+245	0+250	0+255
PARZIALI TERRENO		2.89			
QUOTE TERRENO	15.60	15.60	15.53	15.53	14.73
PROGRESSIVE PROGETTO		4.00			
PARZIALI PROGETTO		4.00			
QUOTE PROGETTO	15.60	15.60	15.16	15.77	15.30
QUOTE SOTTOFONDO	15.60	15.60	15.16	15.77	15.30

Materiali - Progr.0+260.00			
Materiali	Area (m²)	Vol. (m³)	Vol. (m³)
Rifinito	0.83	0.00	0.00
Scavo	1.20	26.65	0.00
Scollato	2.54	49.79	0.00
Terrano vegetale	0.70	9.91	0.00

D_AS02
Sez. 03
Progr.: 0+260.00
Scala : 1:200
Q.Rif. : 10.00

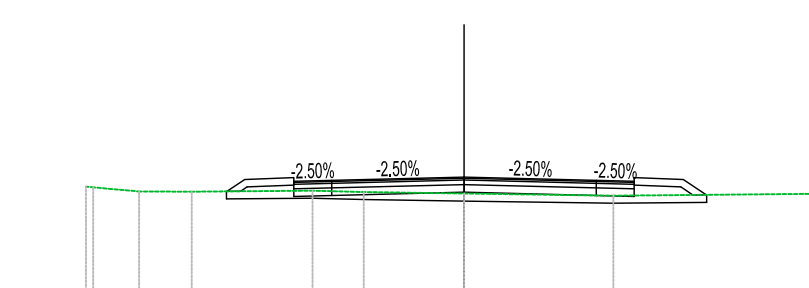

PROGRESSIVE TERRENO	0+000	0+260	0+265	0+270	0+275
PARZIALI TERRENO		1.21			
QUOTE TERRENO	15.70	15.70	15.63	15.63	14.83
PROGRESSIVE PROGETTO		4.00			
PARZIALI PROGETTO		4.00			
QUOTE PROGETTO	15.70	15.70	15.26	15.77	15.30
QUOTE SOTTOFONDO	15.70	15.70	15.26	15.77	15.30

Materiali - Progr.0+280.00			
Materiali	Area (m²)	Vol. (m³)	Vol. (m³)
Rifinito	0.88	0.00	0.00
Scavo	0.31	5.91	0.00
Scollato	2.51	50.53	0.00
Terrano vegetale	0.67	13.82	0.00

D_AS02
Sez. 04
Progr.: 0+280.00
Scala : 1:200
Q.Rif. : 10.00